

Top of Chimney
+ 16.84m
▽-----
Top of Parapet
+ 16.07m
▽-----

+ 13.94m
▽-----

Top of Cill
+ 11.38m
▽-----

+ 10.63m
▽-----


Top of Cill
+ 8.69m
▽-----

+ 7.80m
▽-----

+ 5.10m
▽-----
+ 4.70m
▽-----

+ 3.77m
▽-----



Top of Pavement
+ 0.00m
▽-----

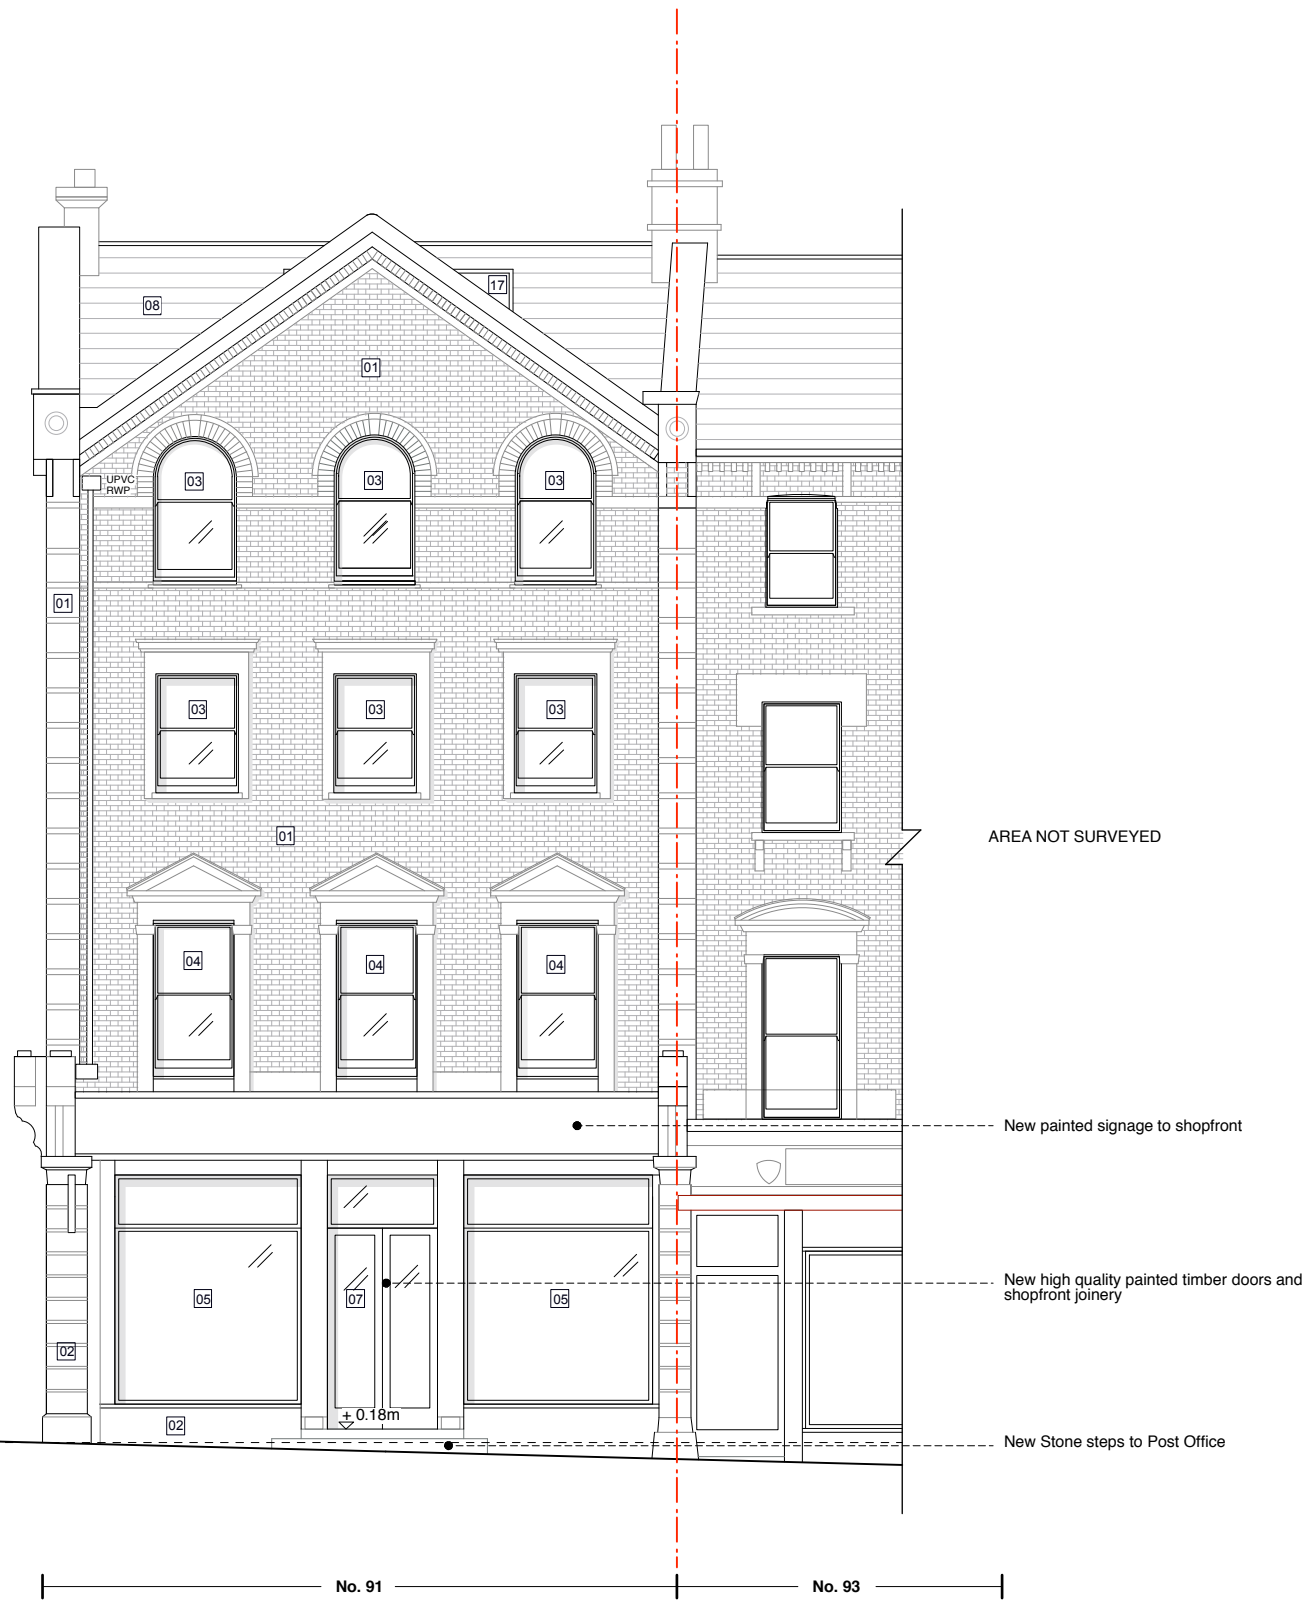

KEY - MATERIALS

- 01 Existing Brickwork
- 02 Painted render
- 03 Black Painted Timber Sash Window
- 04 White Painted Timber Sash Window
- 05 Black Painted Timber Window
- 06 Black Metal Roller Shutter
- 07 Black Painted Timber Door
- 08 Natural Slate
- 09 Zinc - Anthracite
- 10 Stone coping
- 11 Slim Profile Metal Frame Window
- 12 Natural Stone panel
- 13 Stock Brick
- 14 Minimal glazing
- 15 Glass ballustrade
- 16 Painted Timber Shopfront Window
- 17 Metal framed Conservation Rooflight

SOUTH EAST ELEVATION AS PROPOSED
Scale: 1:100 @ A3

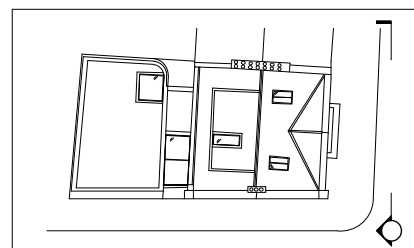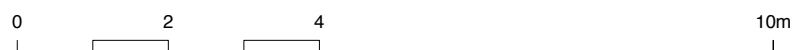

**Alexander
Martin
Architects**

22-24 Kingsford Street
London NW5 4JT
T. +44.0.20.3290.3540
E. info@amarchitects.co.uk
W. amarchitects.co.uk



© Alexander Martin Architects Limited. DO NOT SCALE.
All drawings are to be read in conjunction with the relevant structural and
services drawings. All dimensions to be checked on site by Contractor. Report
any discrepancies to AMA prior to construction.

Revisions

Status

PLANNING

Client

Mr Z. Keshwani

Project

91 Regents Park Road, NW1 8UT

Drawing title

PROP. SOUTH EAST ELEVATION

Drawn

DJ

Scale

1:100@A3

Drawing No

168-GA-200

Checked

AM


Date

18.05.2017

Rev


-



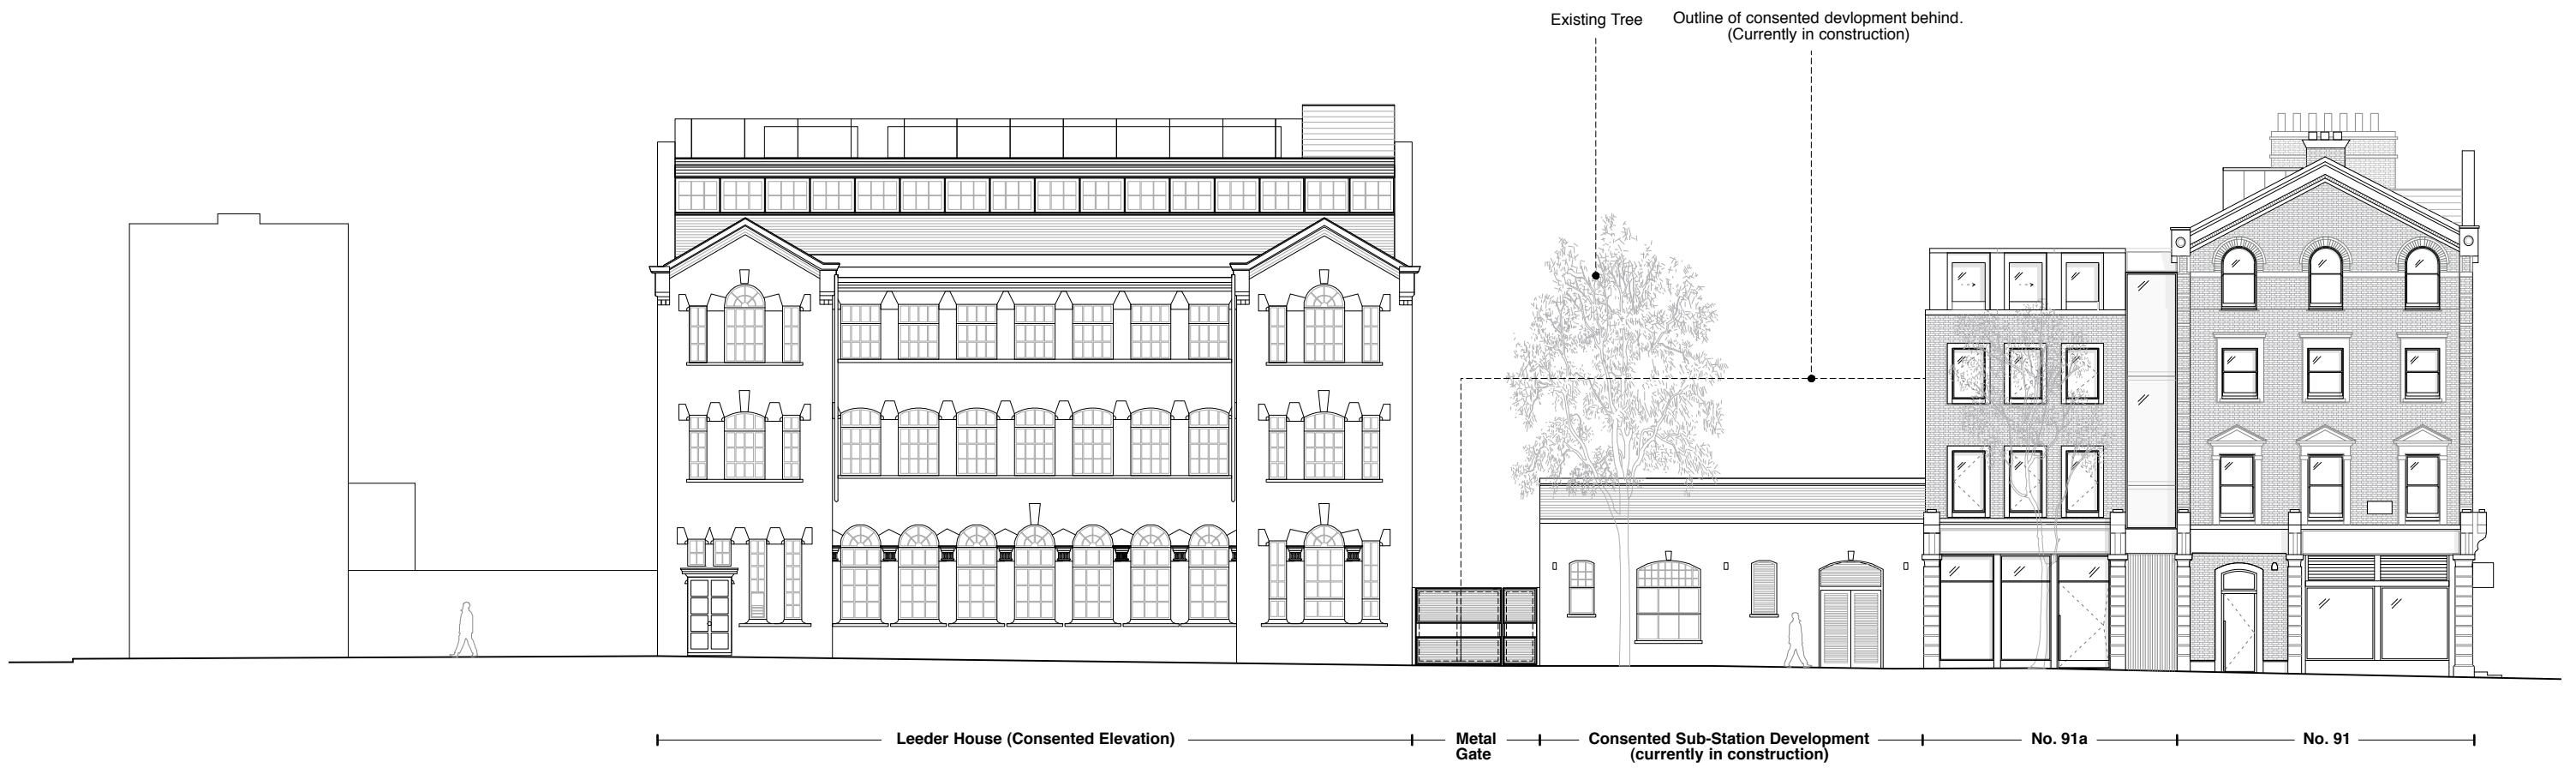

ERSKINE ROAD ELEVATION

SOUTH WEST STREET ELEVATION AS PROPOSED
Scale: 1:100 @ A3

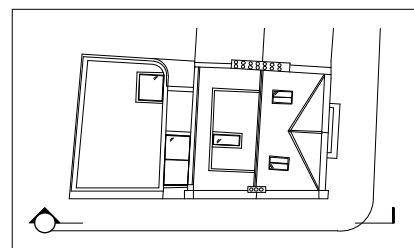

**Alexander
Martin
Architects**

22-24 Kingsford Street
London NW5 4JT
T. +44.0.20.3290.3540
E. info@amarchitects.co.uk
W. amarchitects.co.uk



© Alexander Martin Architects Limited. DO NOT SCALE.
All drawings are to be read in conjunction with the relevant structural and services drawings. All dimensions to be checked on site by Contractor. Report any discrepancies to AMA prior to construction.

Revisions


Status	PLANNING
Client	Mr Z. Keshwani
Project	91 Regents Park Road, NW1 8UT



Drawing title	
PROP. SOUTHWEST ST ELEVATION	
Drawn	Checked
DJ	AM
Scale	Date
1:200@A3	18.05.2017
Drawing No	Rev
168-GA-201	-


KEY - MATERIALS

- 01 Existing Brickwork
- 02 Painted render
- 03 Black Painted Timber Sash Window
- 04 White Painted Timber Sash Window
- 05 Black Painted Timber Door
- 06 Black Metal Roller Shutter
- 07 Black Painted Timber Door
- 08 Natural Slate
- 09 Zinc - Anthracite
- 10 Stone coping
- 11 Slim Profile Metal Frame Window
- 12 Natural Stone panel
- 13 Stock Brick
- 14 Minimal glazing
- 15 Glass balustrade
- 16 Painted Timber Shopfront Window
- 17 Metal framed Conservation Rooflight

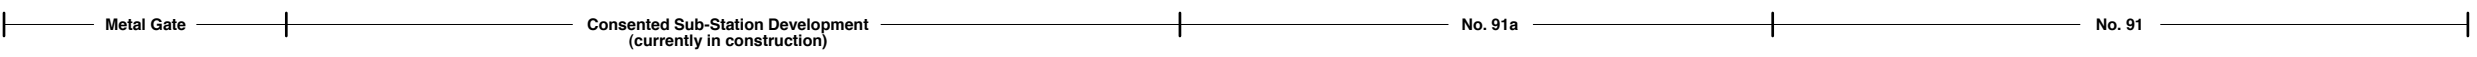

SOUTH WEST ELEVATION AS PROPOSED

Scale: 1:100 @ A3

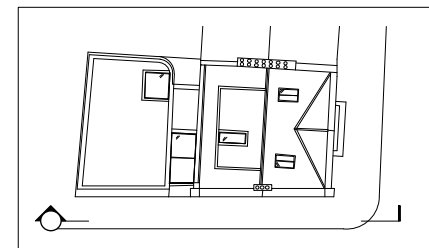

Alexander Martin Architects

22-24 Kingsford Street
London NW5 4JT
T. +44.0.20.3290.3540
E. info@amarchitects.co.uk
W. amarchitects.co.uk



© Alexander Martin Architects Limited. DO NOT SCALE.
All drawings are to be read in conjunction with the relevant structural and services drawings. All dimensions to be checked on site by Contractor. Report any discrepancies to AMA prior to construction.

Revisions

No.	Description


Status

PLANNING
Client
Mr Z. Keshwani
Project
91 Regents Park Road, NW1 8UT



Drawing title


PROPOSED SOUTHWEST ELEVATION	
Drawn	Checked
DJ	AM
Scale	Date
1:100@A3	18.05.2017
Drawing No	Rev
168-GA-202	-

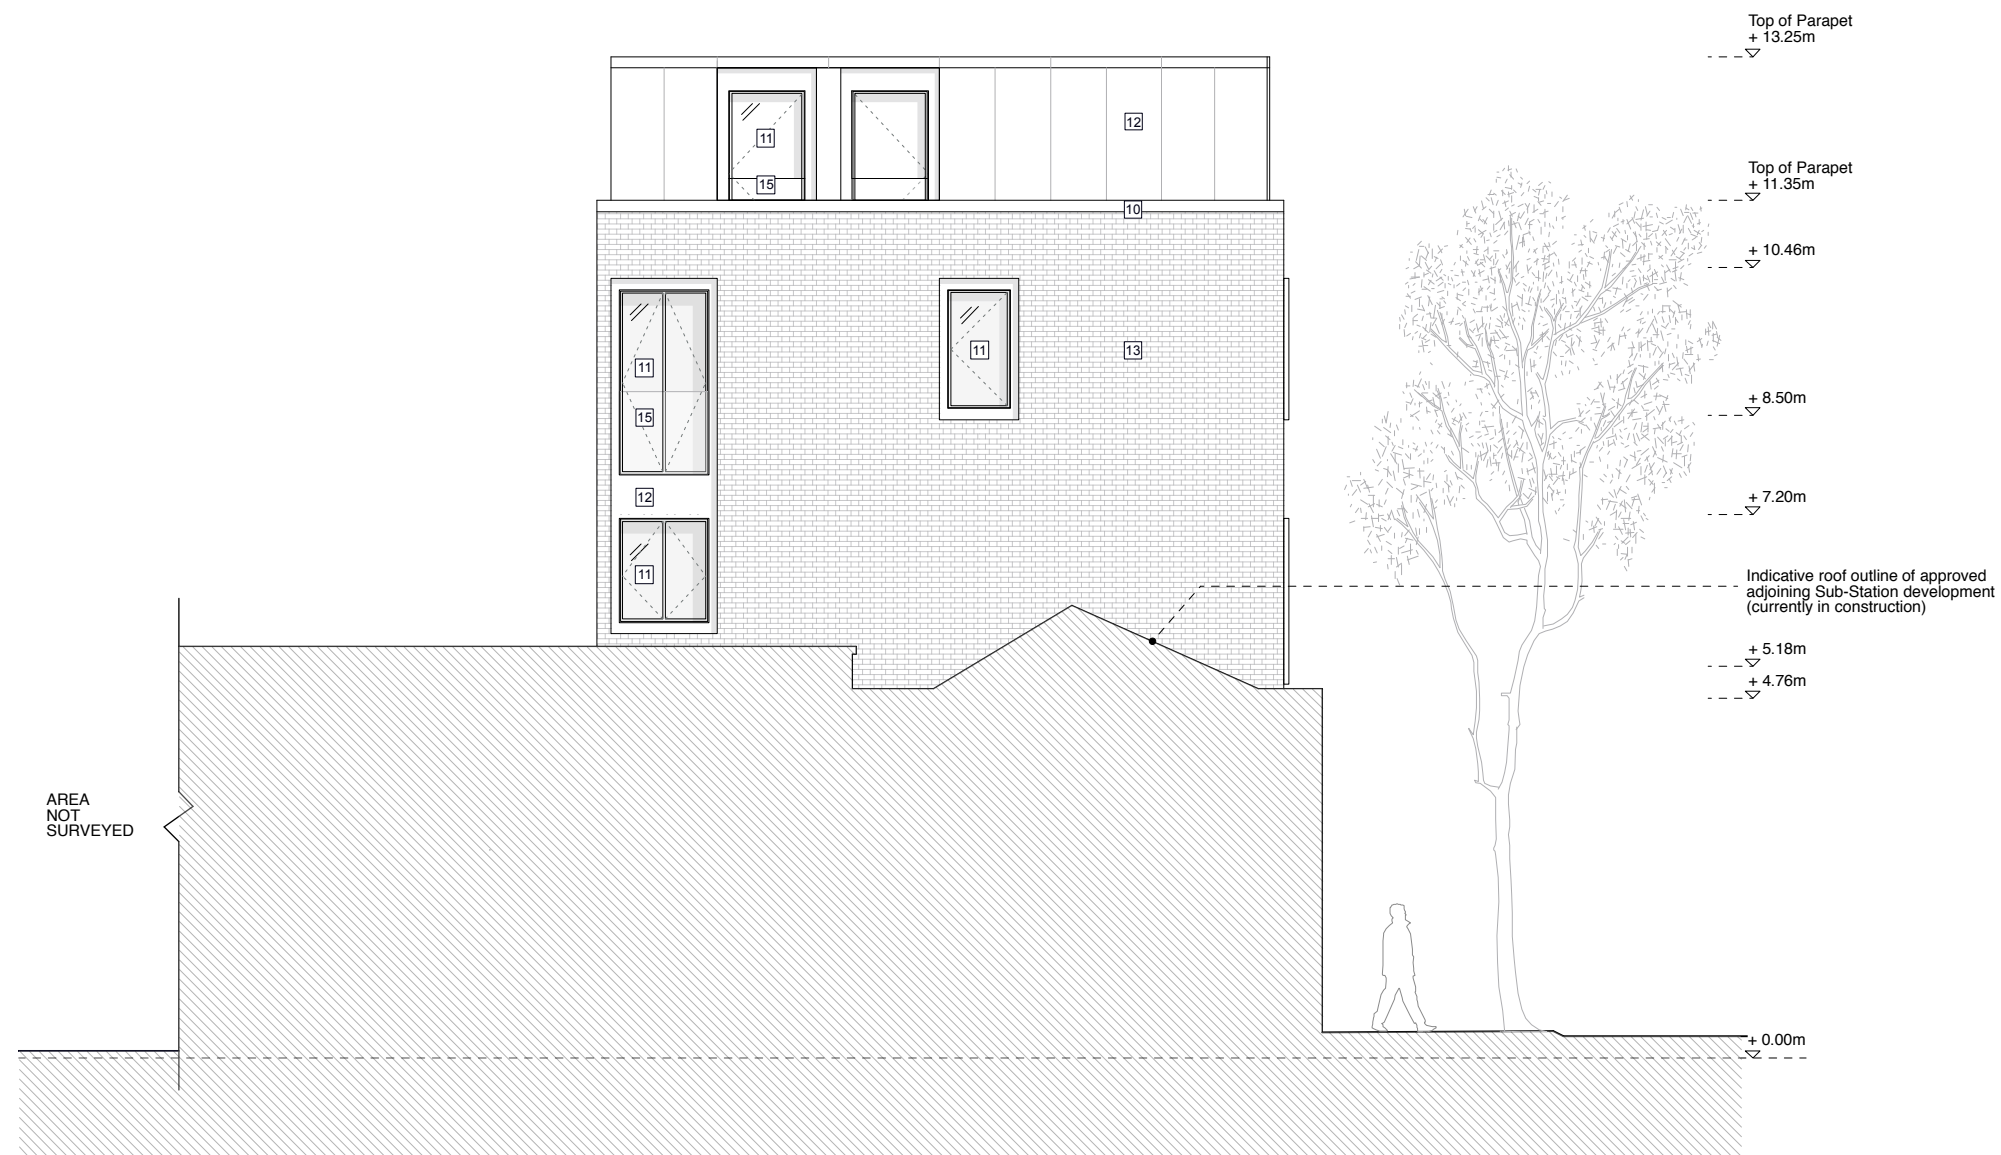

KEY - MATERIALS

01	Existing Brickwork
02	Painted render
03	Black Painted Timber Sash Window
04	White Painted Timber Sash Window
05	Black Painted Timber Window
06	Black Metal Roller Shutter
07	Black Painted Timber Door
08	Natural Slate
09	Zinc - Anthracite
10	Stone coping
11	Slim Profile Metal Frame Window
12	Natural Stone panel
13	Stock Brick
14	Minimal glazing
15	Glass ballustrade
16	Painted Timber Shopfront Window
17	Metal framed Conservation Rooflight

NORTH WEST ELEVATION AS PROPOSED
Scale: 1:100 @ A3

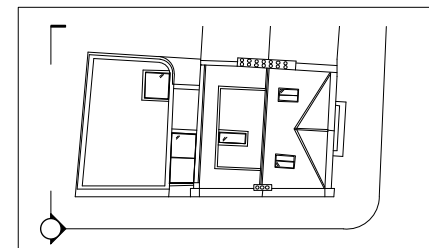

**Alexander
Martin
Architects**

22-24 Kingsford Street
London NW5 4JT
T. +44.0.20.3290.3540
E. info@amarchitects.co.uk
W. amarchitects.co.uk




© Alexander Martin Architects Limited. DO NOT SCALE.
All drawings are to be read in conjunction with the relevant structural and services drawings. All dimensions to be checked on site by Contractor. Report any discrepancies to AMA prior to construction.

Revisions

Status	PLANNING
Client	Mr Z. Keshwani
Project	91 Regents Park Road, NW1 8UT




Drawing title	PROP. NORTHWEST ELEVATION	
Drawn	DJ	Checked AM
Scale	1:100@A3	Date 18.05.2017
Drawing No	168-GA-203	Rev -

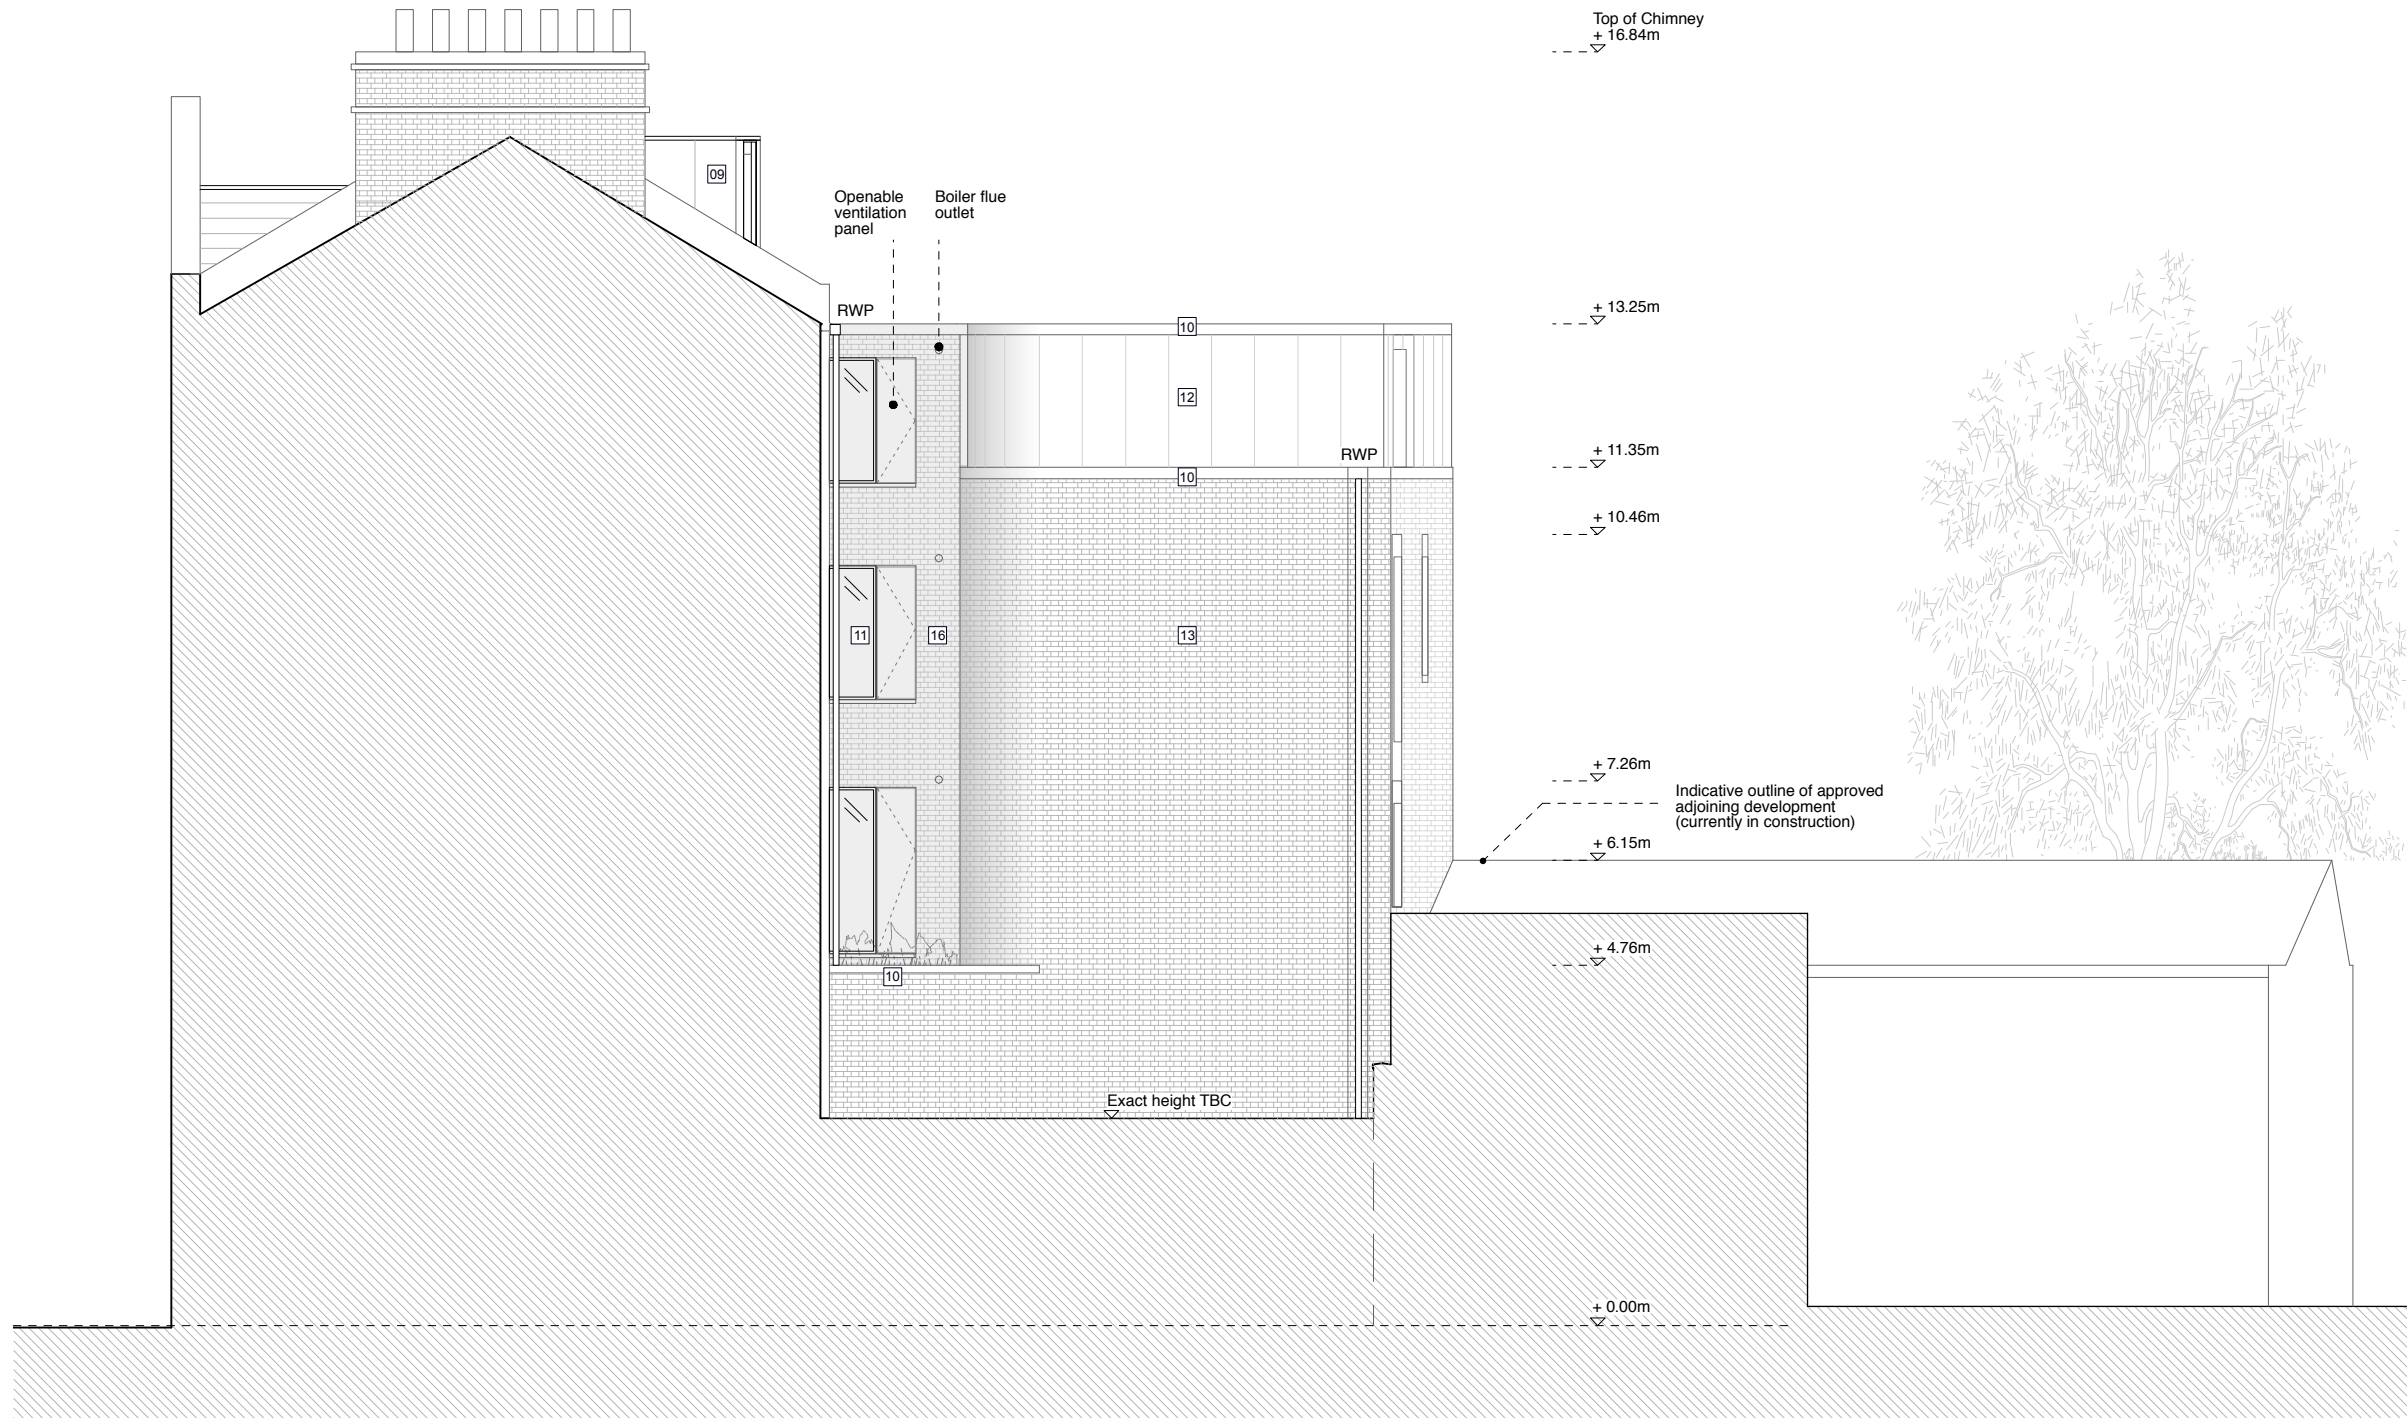

KEY - MATERIALS

01	Existing Brickwork
02	Painted render
03	Black Painted Timber Sash Window
04	White Painted Timber Sash Window
05	Black Painted Timber Window
06	Black Metal Roller Shutter
07	Black Painted Timber Door
08	Natural Slate
09	Zinc - Anthracite
10	Stone coping
11	Slim Profile Metal Frame Window
12	Natural Stone panel
13	Stock Brick
14	Minimal glazing
15	Glass balustrade
16	Painted Timber Shopfront Window
17	Metal framed Conservation Rooflight

NORTH EAST ELEVATION AS PROPOSED
Scale: 1:100 @ A3

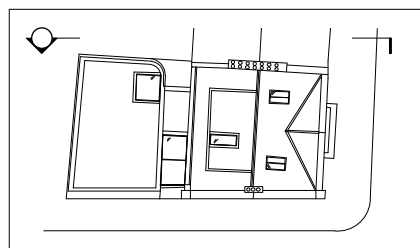

**Alexander
Martin
Architects**

22-24 Kingsford Street
London NW5 4JT
T. +44.0.20.3290.3540
E. info@amarchitects.co.uk
W. amarchitects.co.uk



© Alexander Martin Architects Limited. DO NOT SCALE.
All drawings are to be read in conjunction with the relevant structural and services drawings. All dimensions to be checked on site by Contractor. Report any discrepancies to AMA prior to construction.

Revisions

Status

PLANNING

Client

Mr Z. Keshwani

Project

91 Regents Park Road, NW1 8UT



Drawing title

PROP. NORTH EAST ELEVATION

Drawn

DJ

Scale

1:100@A3

Drawing No

168-GA-204

Checked

AM

Date

18.05.2017

Rev

-