
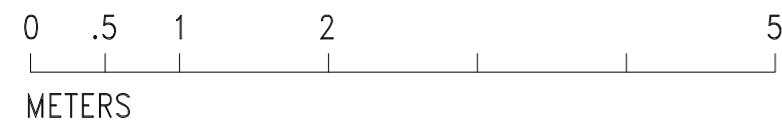


**MANICA**  
 MANICA ARCHITECTURE UK  
 Unit F, Flat Iron Yard,  
 14 Ayres Street, London, SE1 1ES  
 Tel: +44 (0)207 147 1852  
 www.manicaarchitecture.com

PROJECT:  
**109 Gloucester Avenue**  
**London, NW1 8LB**

REVISIONS:							
Date:	Rev:	Note:	Chk:	Date:	Rev:	Note:	Chk:
9.4.16	A	BBQ area reduced, rooflight moved					

STATUS:	PROPOSED DRAWINGS		
TITLE:	LOWER GROUND FLOOR PLAN		
SCALE:	1:50 AT A2	REV:	
DWG. NO:	AL(0)001		A

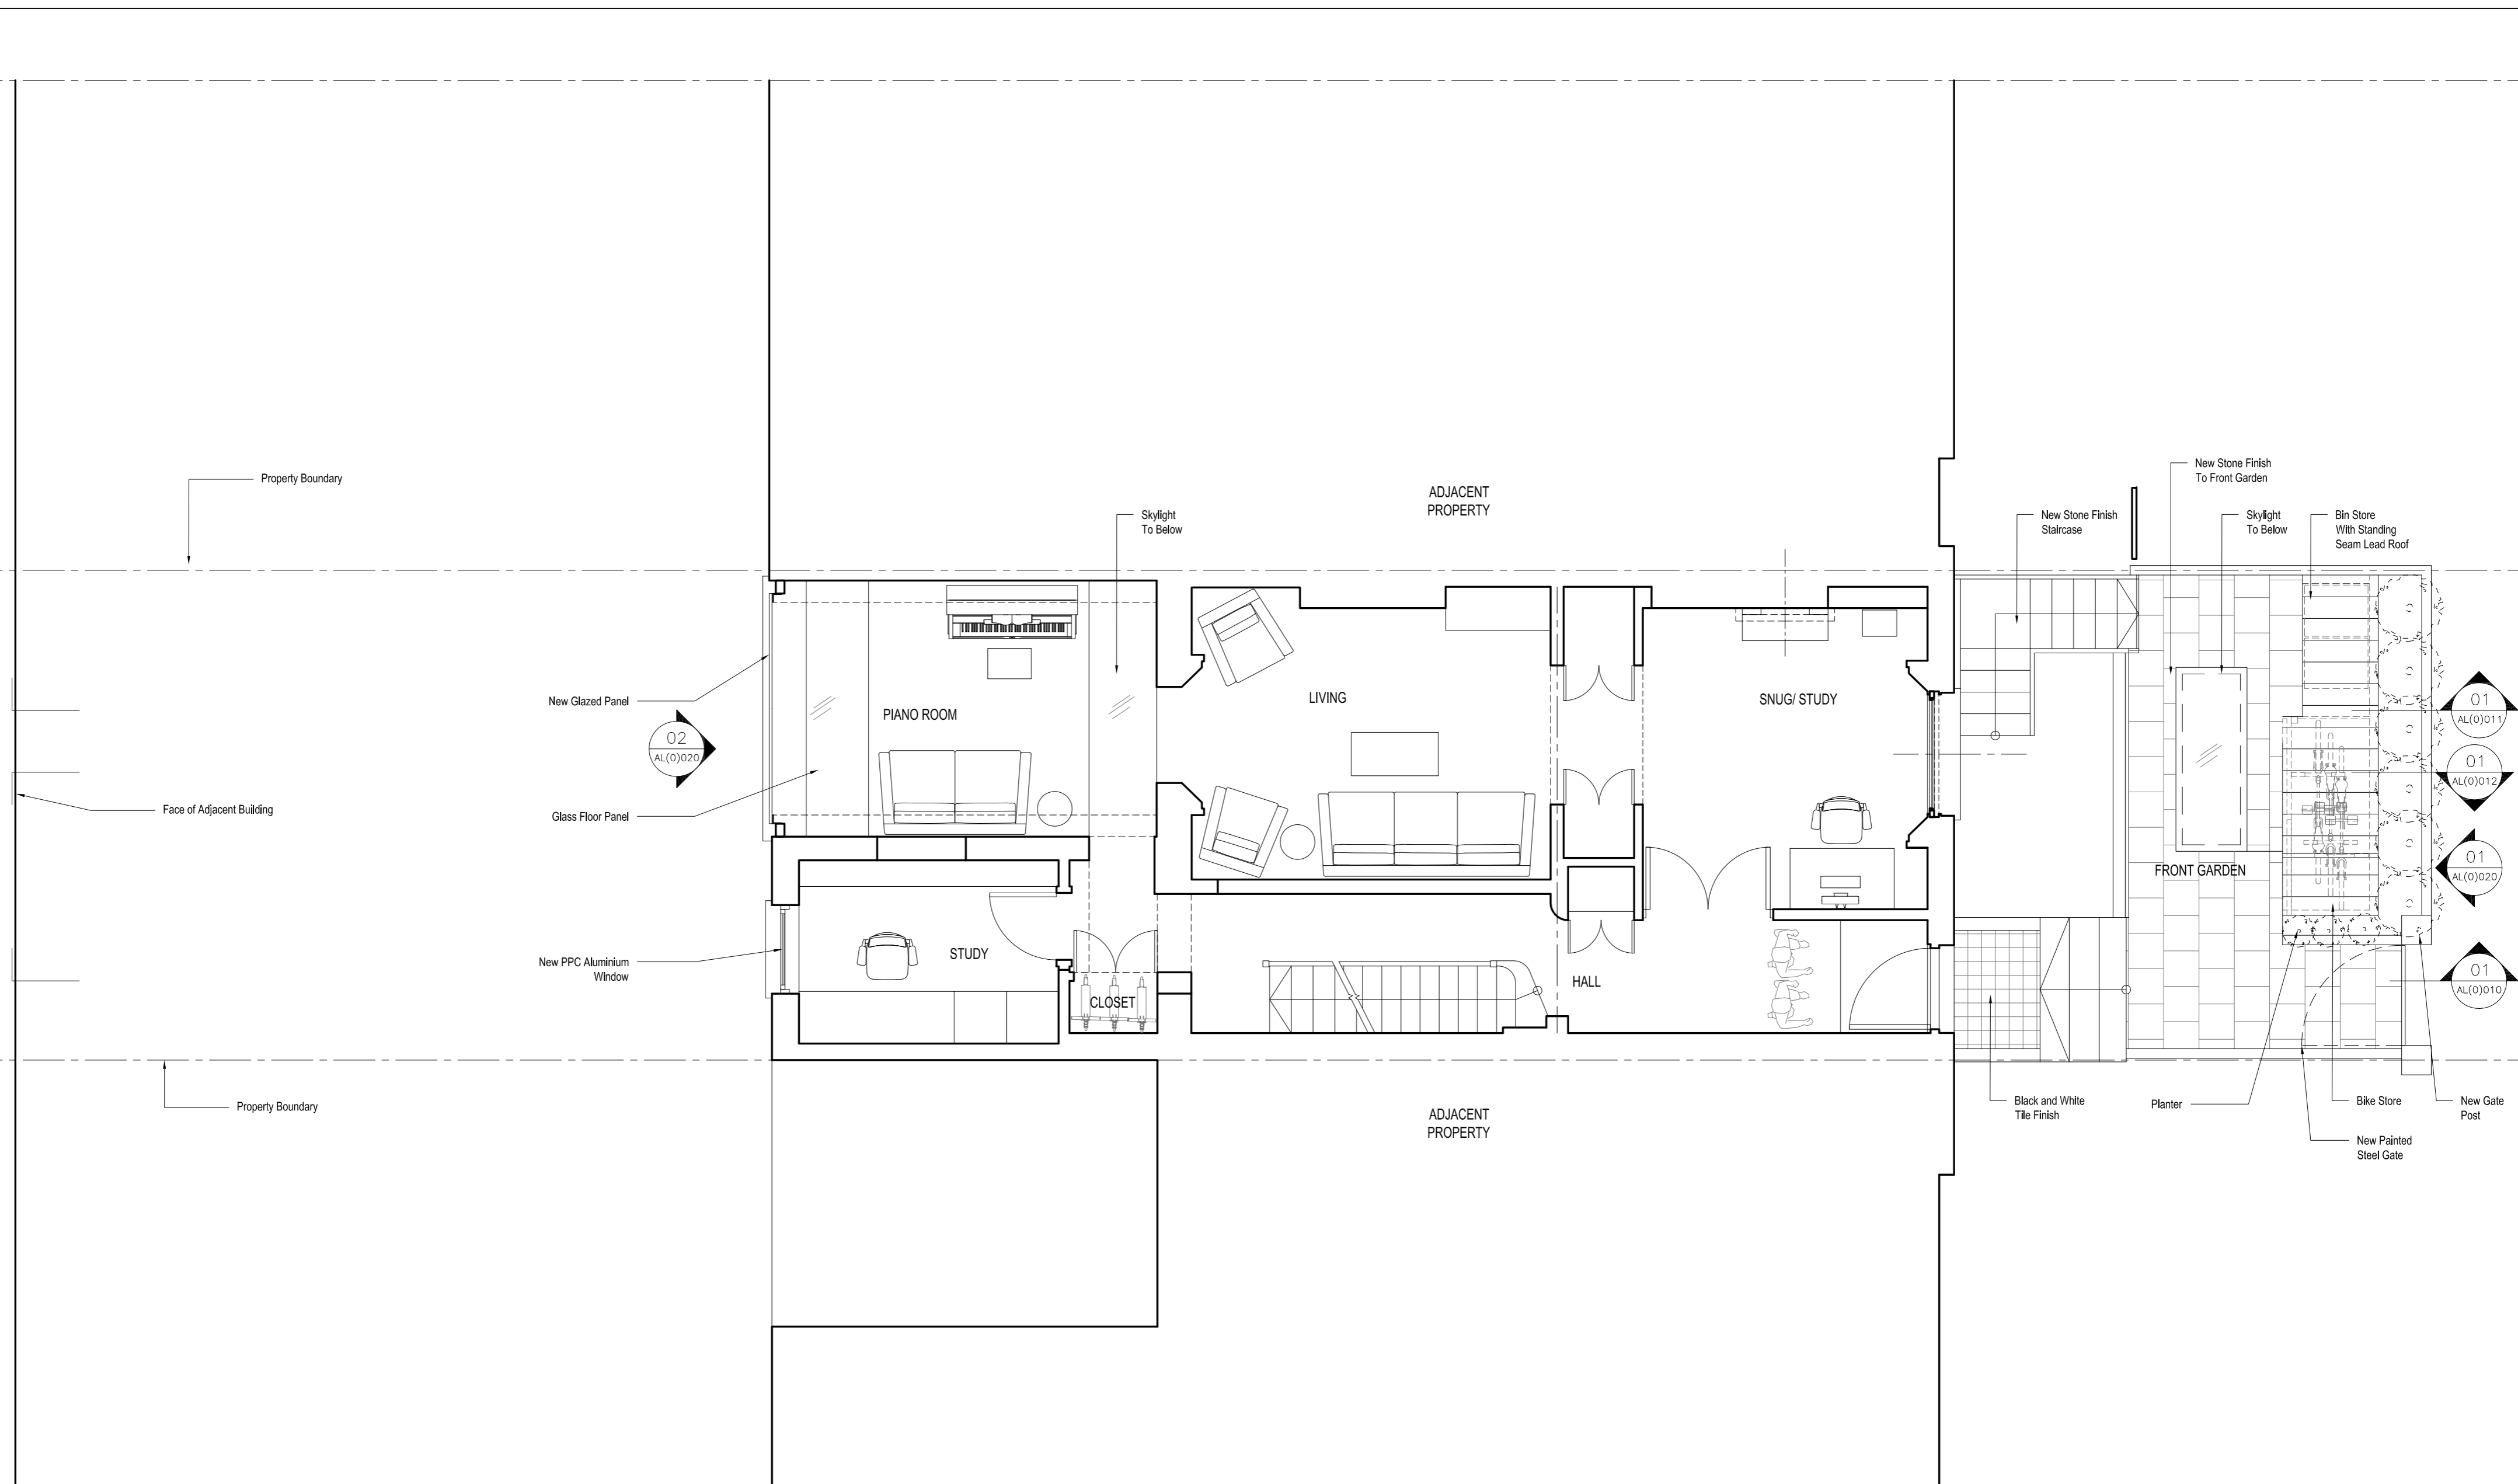


**MANICA**  
 MANICA ARCHITECTURE UK  
 Unit F, Flat Iron Yard,  
 14 Ayres Street, London, SE1 1ES  
 Tel: +44 (0)207 147 1852  
 www.manicaarchitecture.com

PROJECT:  
**109 Gloucester Avenue**  
**London, NW1 8LB**

REVISIONS:							
Date	Rev	Note	Chk	Date	Rev	Note	Chk
9.4.16	A	Front planter changed, rooflight moved					
18.4.16	B	Gate added					

STATUS:	PROPOSED DRAWINGS		
TITLE:	UPPER GROUND FLOOR PLAN		
SCALE:	1:50 AT A2	REV:	
DWG. NO:	<b>AL(0)002</b>		<b>B</b>

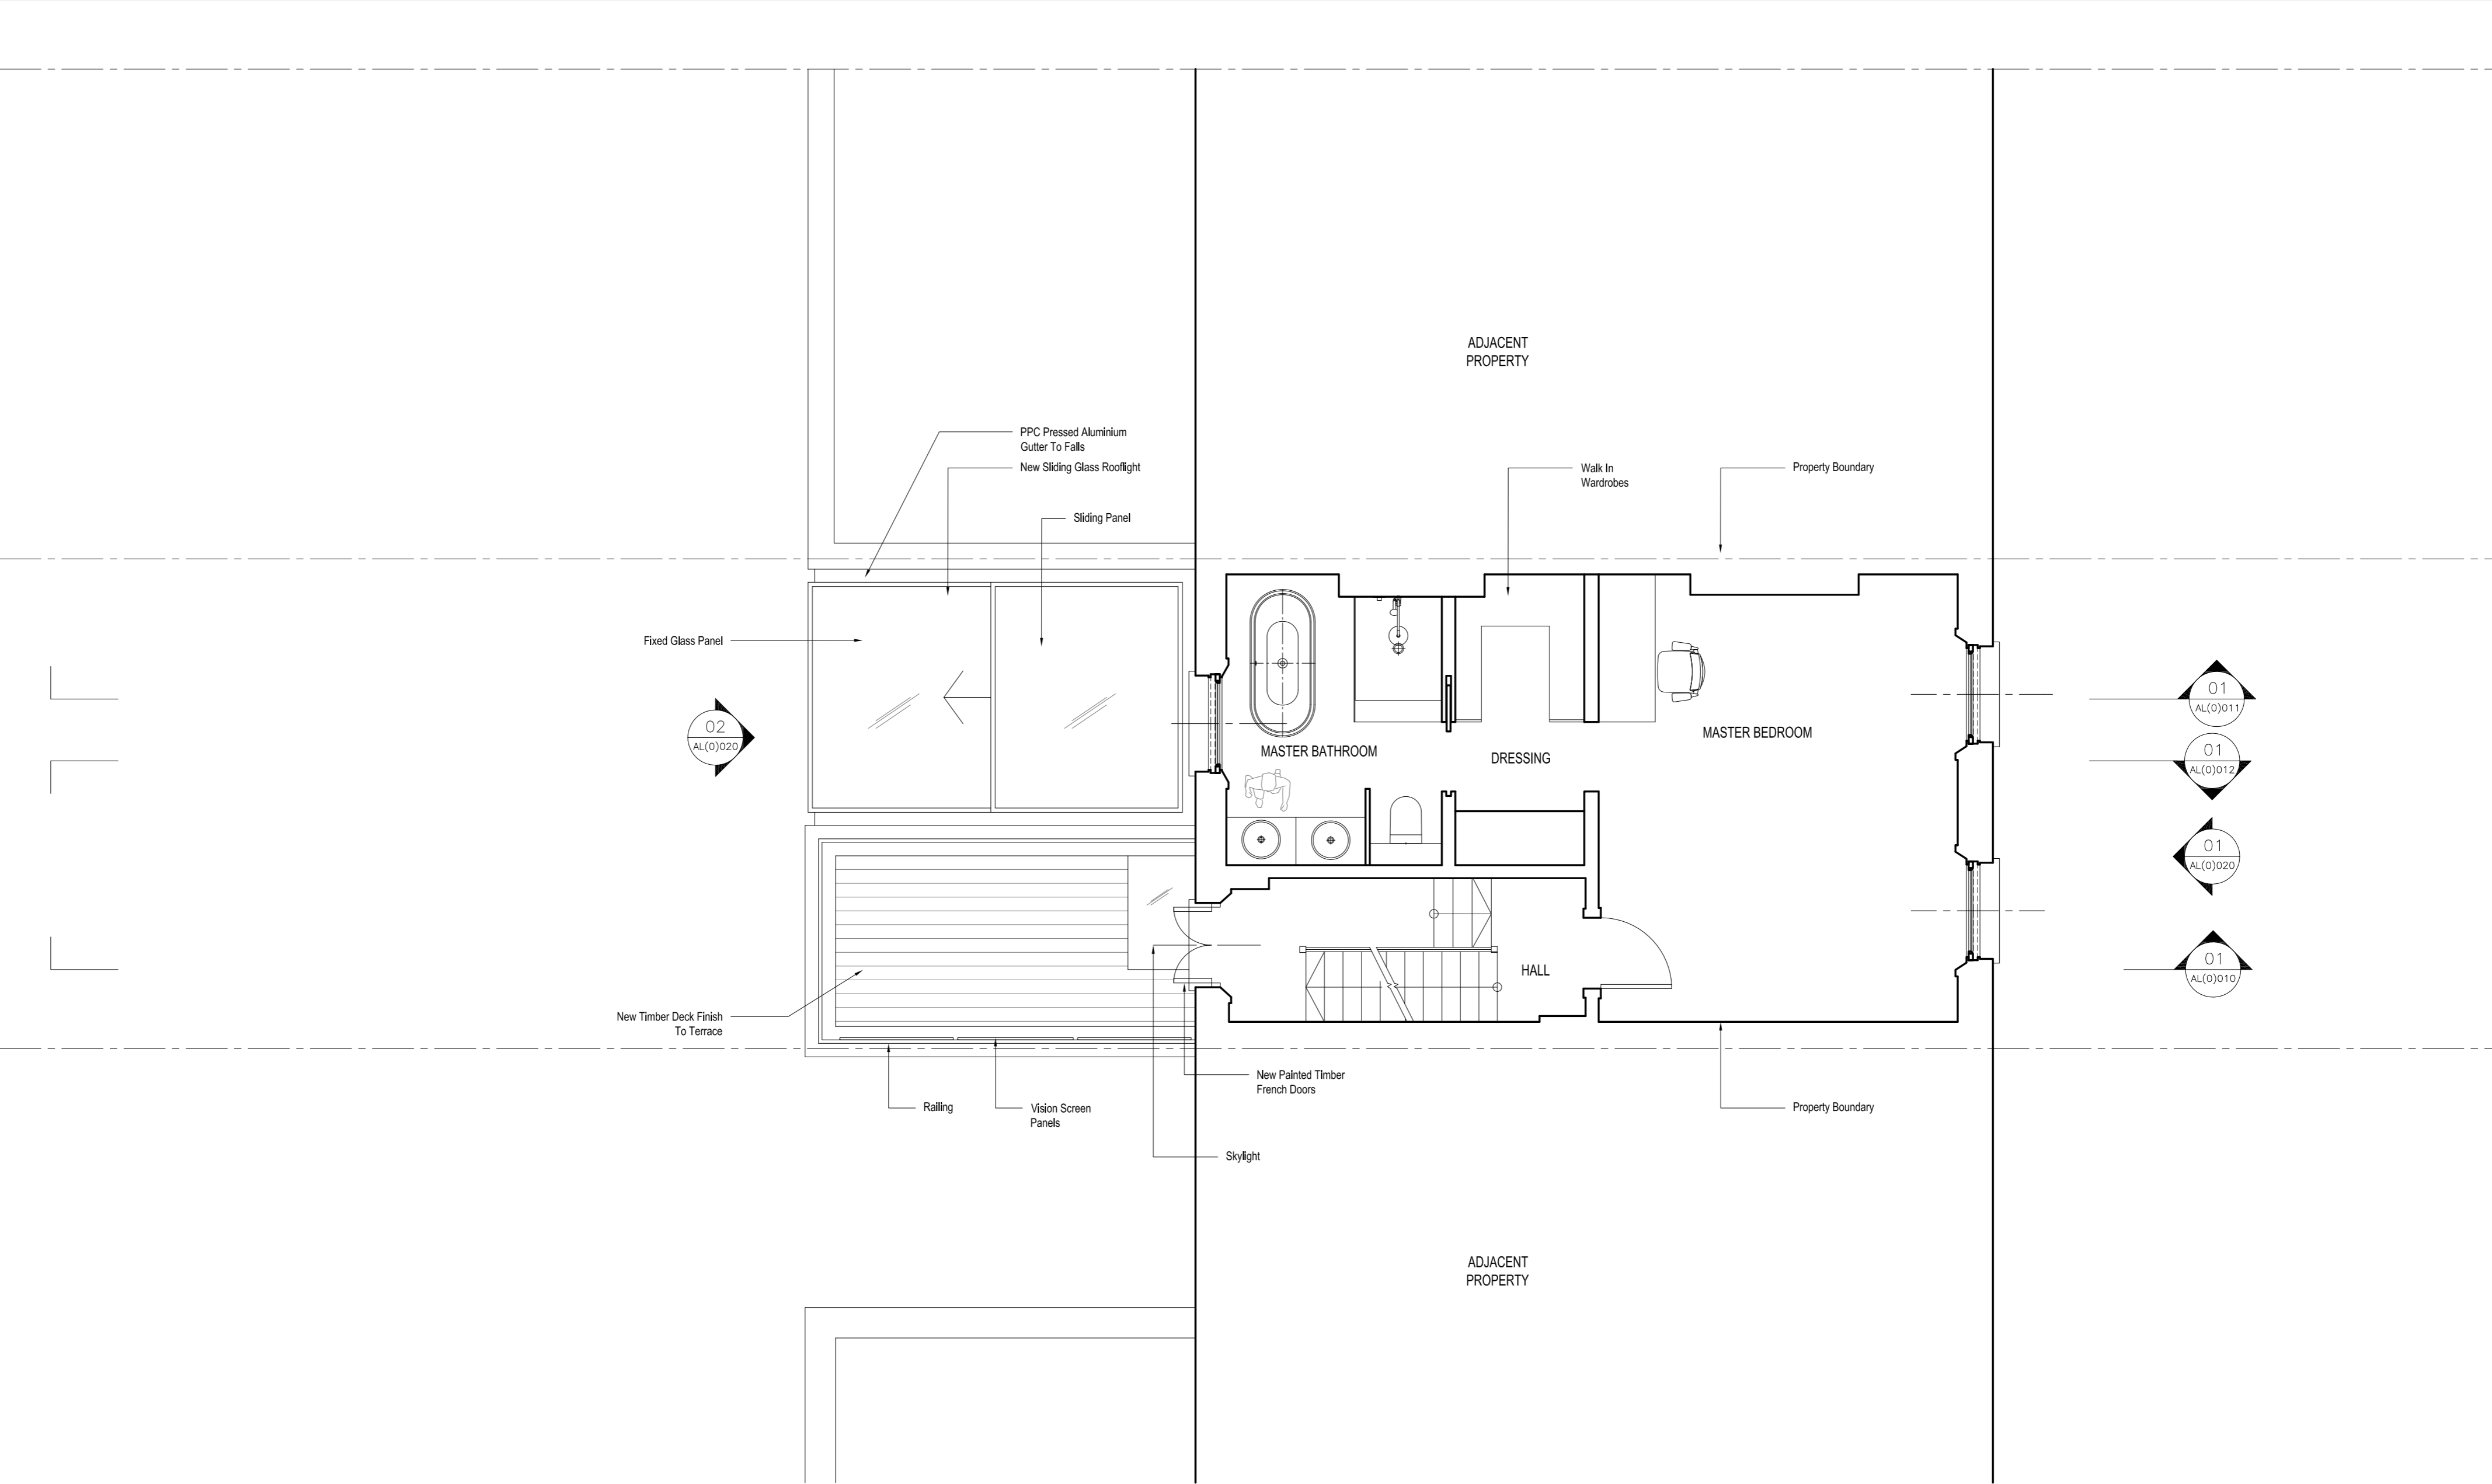


02  
AL(0)020

01  
AL(0)011

01  
AL(0)012

01  
AL(0)020

01  
AL(0)010

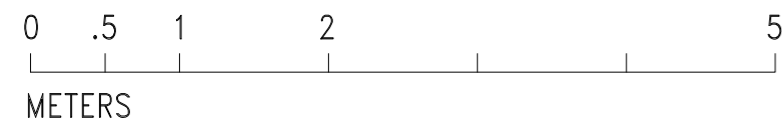


**MANICA**  
MANICA ARCHITECTURE UK  
Unit F, Flat Iron Yard,  
14 Ayres Street, London, SE1 1ES  
Tel: +44 (0)207 147 1852  
www.manicaarchitecture.com

PROJECT:  
**109 Gloucester Avenue  
London, NW1 8LB**

REVISIONS:							
Date:	Rev:	Note:	Chk:	Date:	Rev:	Note:	Chk:
19.4.16	A	Railing position					

STATUS:	PROPOSED DRAWINGS	
TITLE:	FIRST FLOOR PLAN	
SCALE:	1:50 AT A2	REV:
DWG. NO:	AL(0)003	A

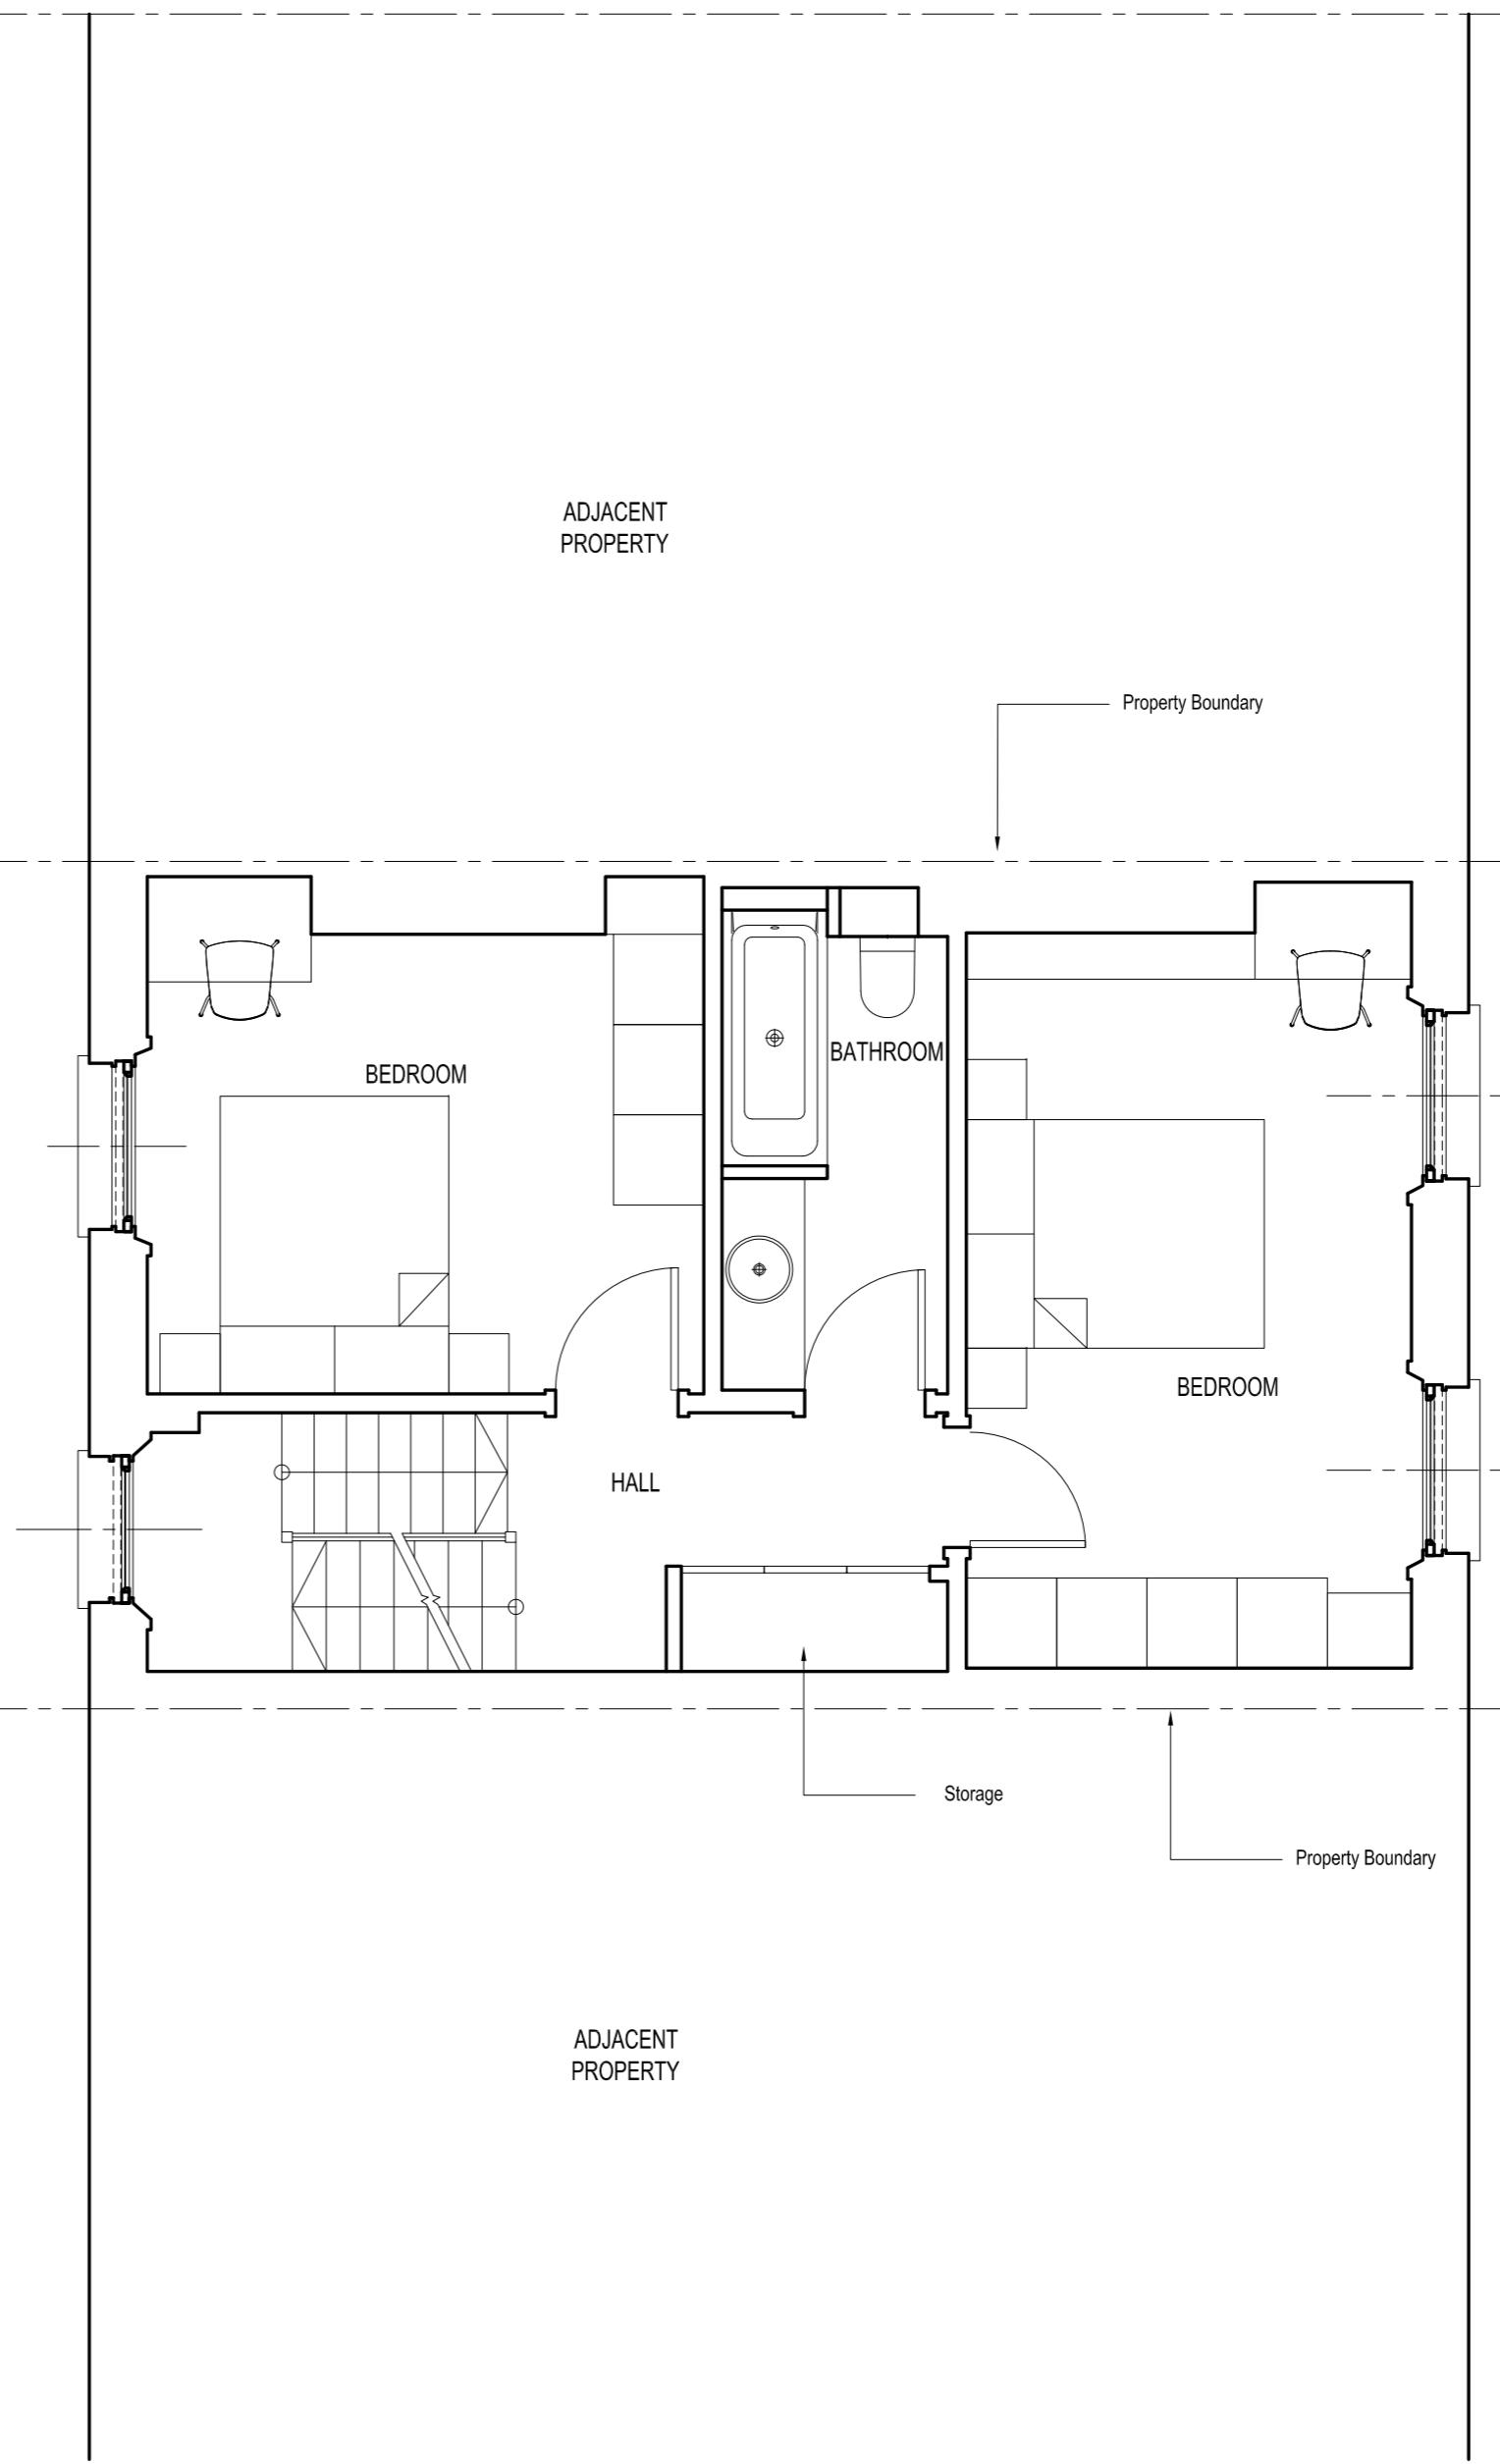


02  
AL(0)020

01  
AL(0)011

01  
AL(0)012




01  
AL(0)020

01  
AL(0)010

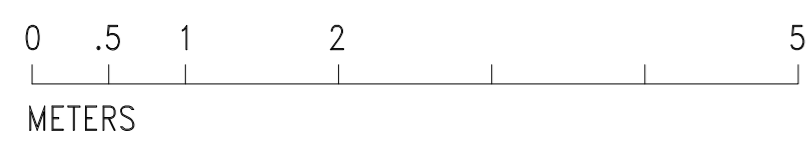


REVISIONS:							
Date:	Rev:	Note:	Chk:	Date:	Rev:	Note:	Chk:

STATUS:	PROPOSED DRAWINGS
TITLE:	SECOND FLOOR PLAN
SCALE:	1:50 AT A2
DWG. NO:	AL(0)004
REV:	

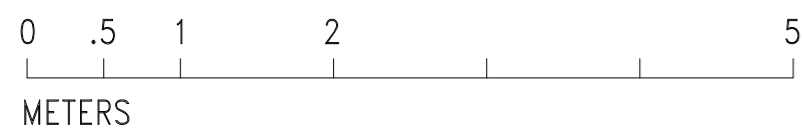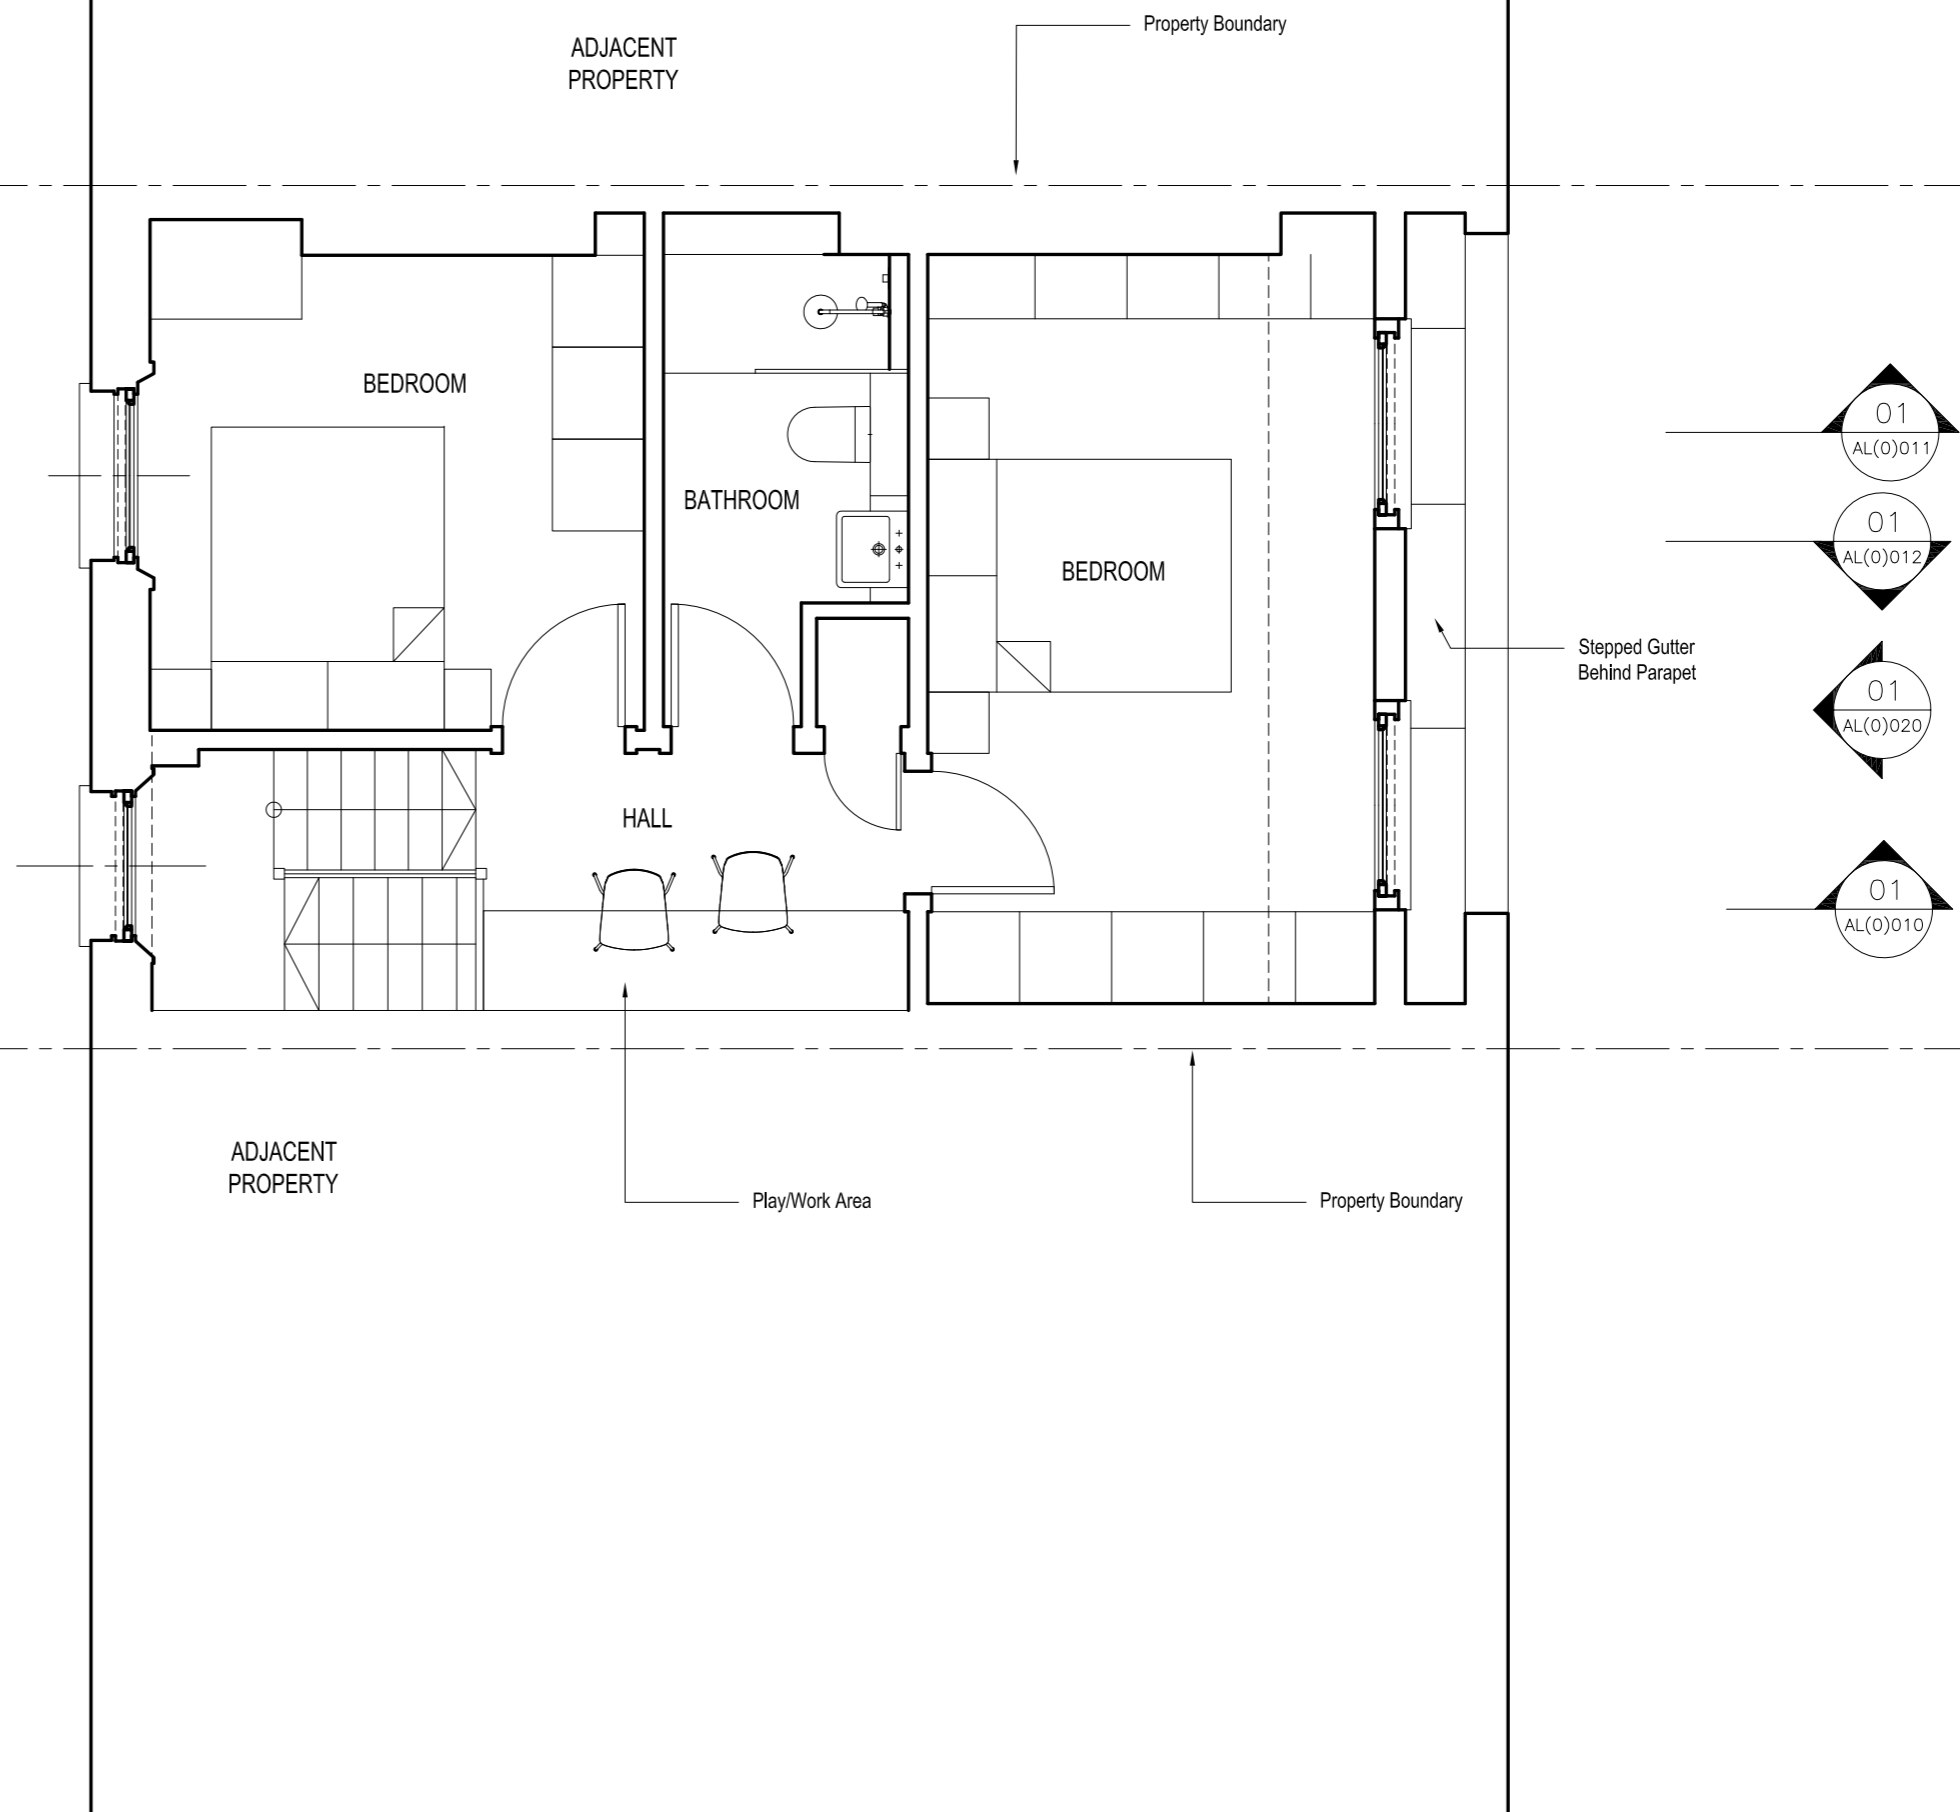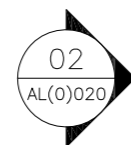

REVISIONS:							
Date:	Rev:	Note:	Chk:	Date:	Rev:	Note:	Chk:

STATUS:	PROPOSED DRAWINGS
TITLE:	THIRD FLOOR PLAN
SCALE:	1:50 AT A2
DWG. NO:	AL(0)005
REV:	

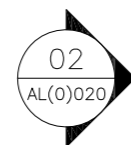

New Roof Finish  
High Performance Felt

New Rooflight

New Rooflight

New Roof Hatch

ADJACENT  
PROPERTY



Existing Chimney  
Stacks

Property Boundary

Existing Slate Mansard To Remain


Existing Dormer

Stepped Gutter  
Behind Parapet

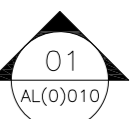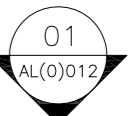


Property Boundary

ADJACENT  
PROPERTY

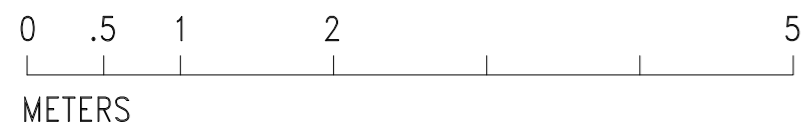


REVISIONS:						
Date:	Rev:	Note:	Chk:	Date:	Rev:	Note:

STATUS:	PROPOSED DRAWINGS
TITLE:	ROOF PLAN
SCALE:	1:50 AT A2
DWG. NO:	AL(0)006
REV:	

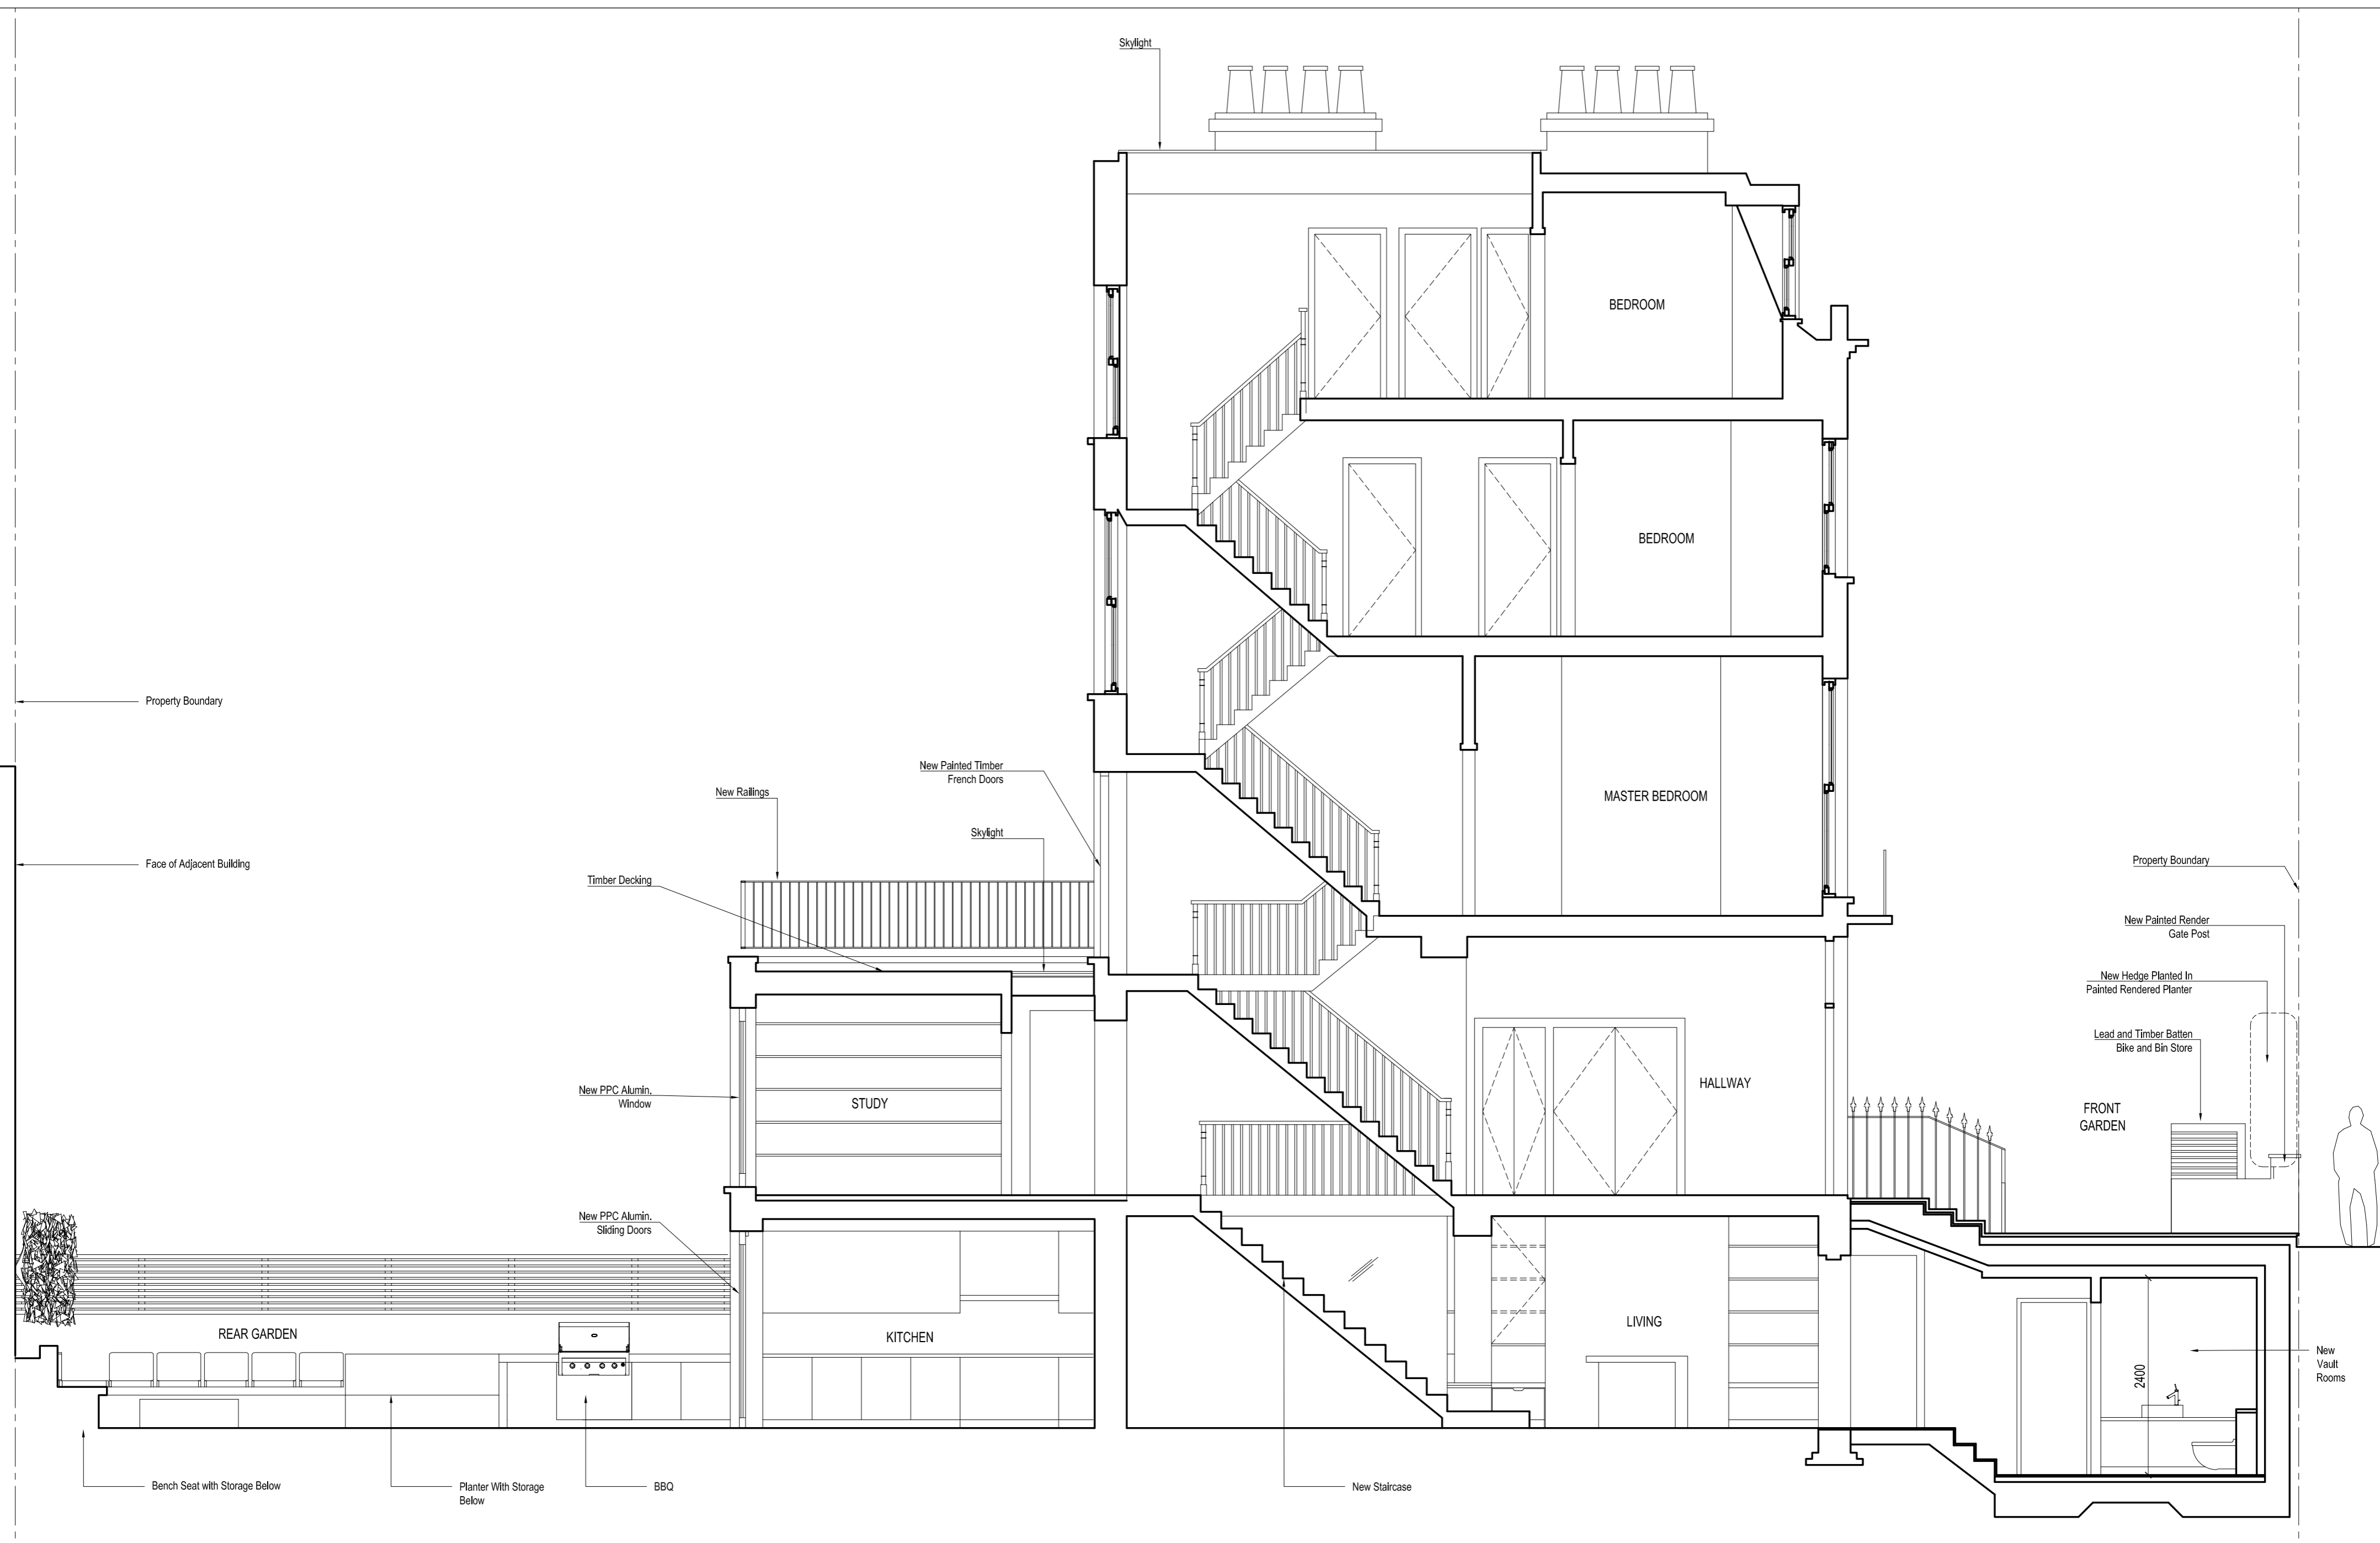


**MANICA**  
 MANICA ARCHITECTURE UK  
 Unit F, Flat Iron Yard,  
 14 Ayres Street, London, SE1 1ES  
 Tel: +44 (0)207 147 1852  
 www.manicaarchitecture.com

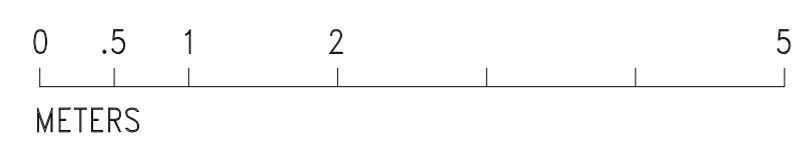


PROJECT:  
**109 Gloucester Avenue**  
**London, NW1 8LB**

REVISIONS:				Date:	Rev:	Note:	Chk:	Date:	Rev:	Note:	Chk:
9.4.16	A	Gate post and planter changed									
19.4.16	B	Railing position									

STATUS:	PROPOSED DRAWINGS	
TITLE:	SECTION 1	REV:
SCALE:	1:50 AT A2	
DWG. NO:	AL(0)010	B

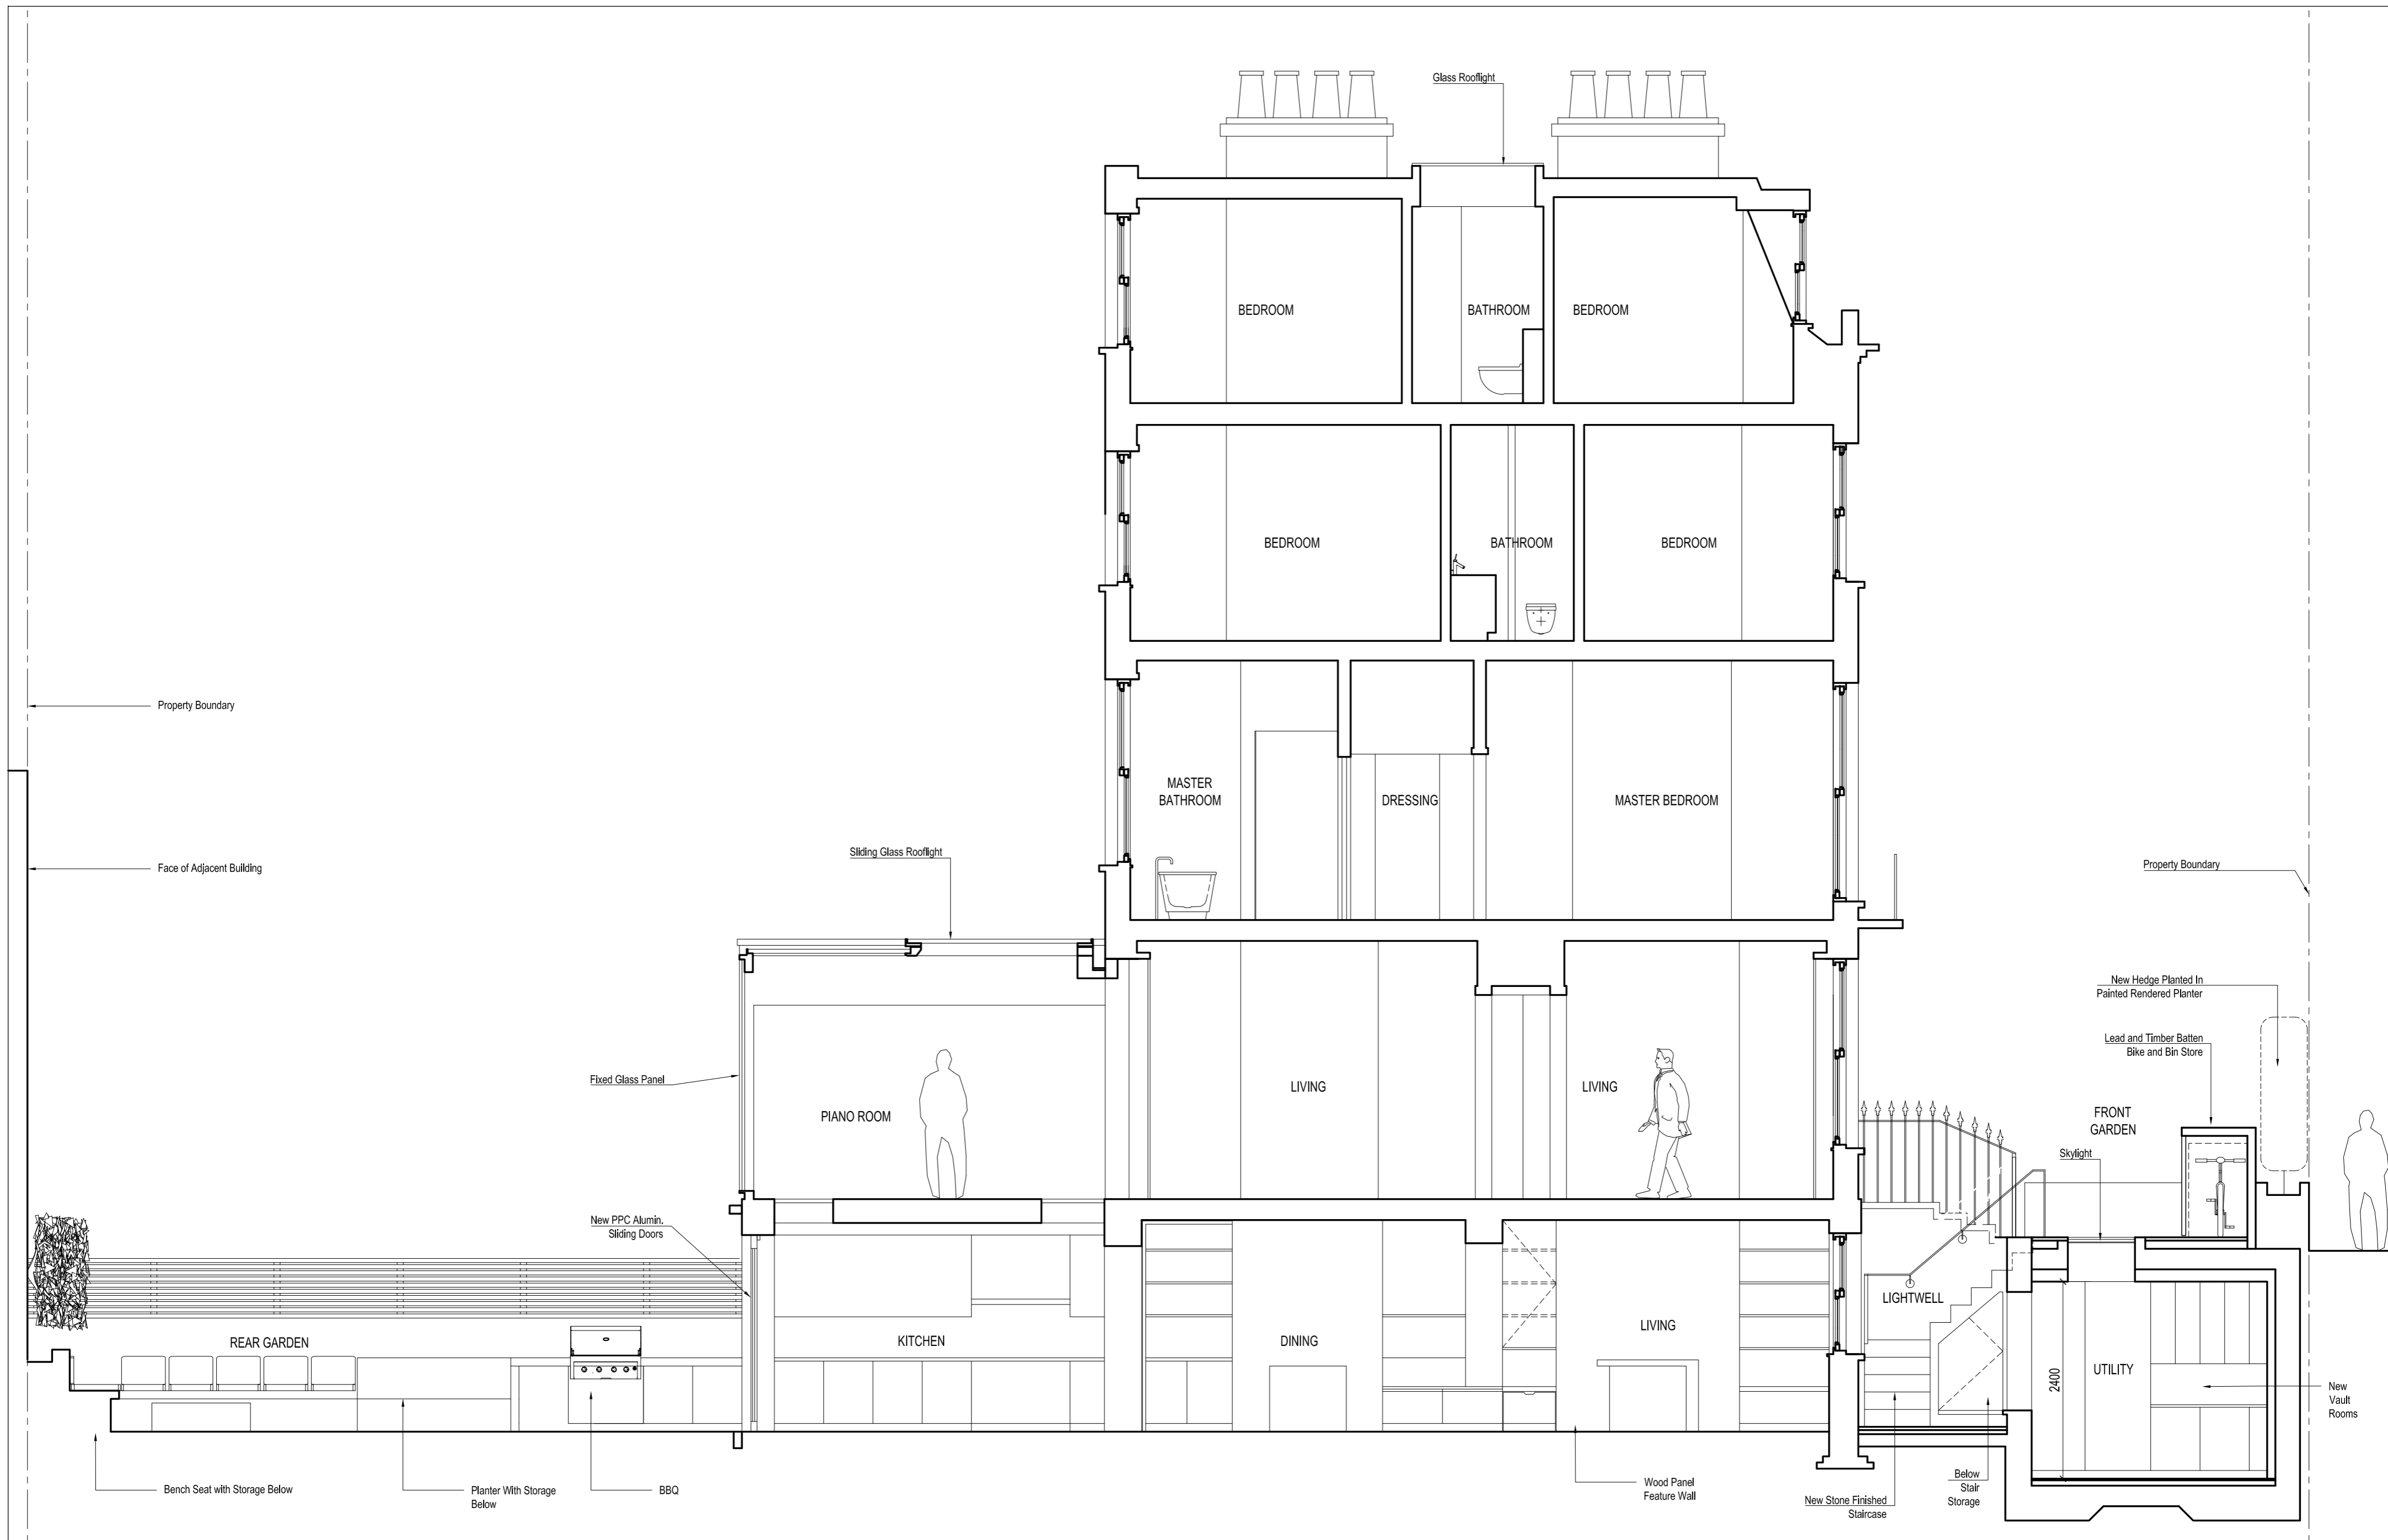

**MANICA**  
 MANICA ARCHITECTURE UK  
 Unit F, Flat Iron Yard,  
 14 Ayres Street, London, SE1 1ES  
 Tel: +44 (0)207 147 1852  
 www.manicaarchitecture.com

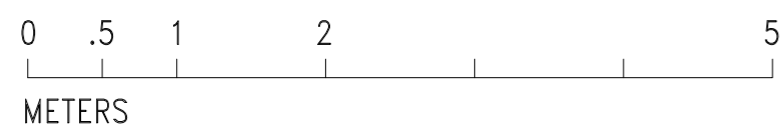


PROJECT:  
**109 Gloucester Avenue**  
**London, NW1 8LB**


REVISIONS:			
Date:	Rev:	Note:	Chk:
9.4.16	A	Gen. Revisions	
19.4.16	B	Terrace note	

STATUS:	PROPOSED DRAWINGS	
TITLE:	SECTION 2	
SCALE:	1:50 AT A2	REV:
DWG. NO:	AL(0)011	B



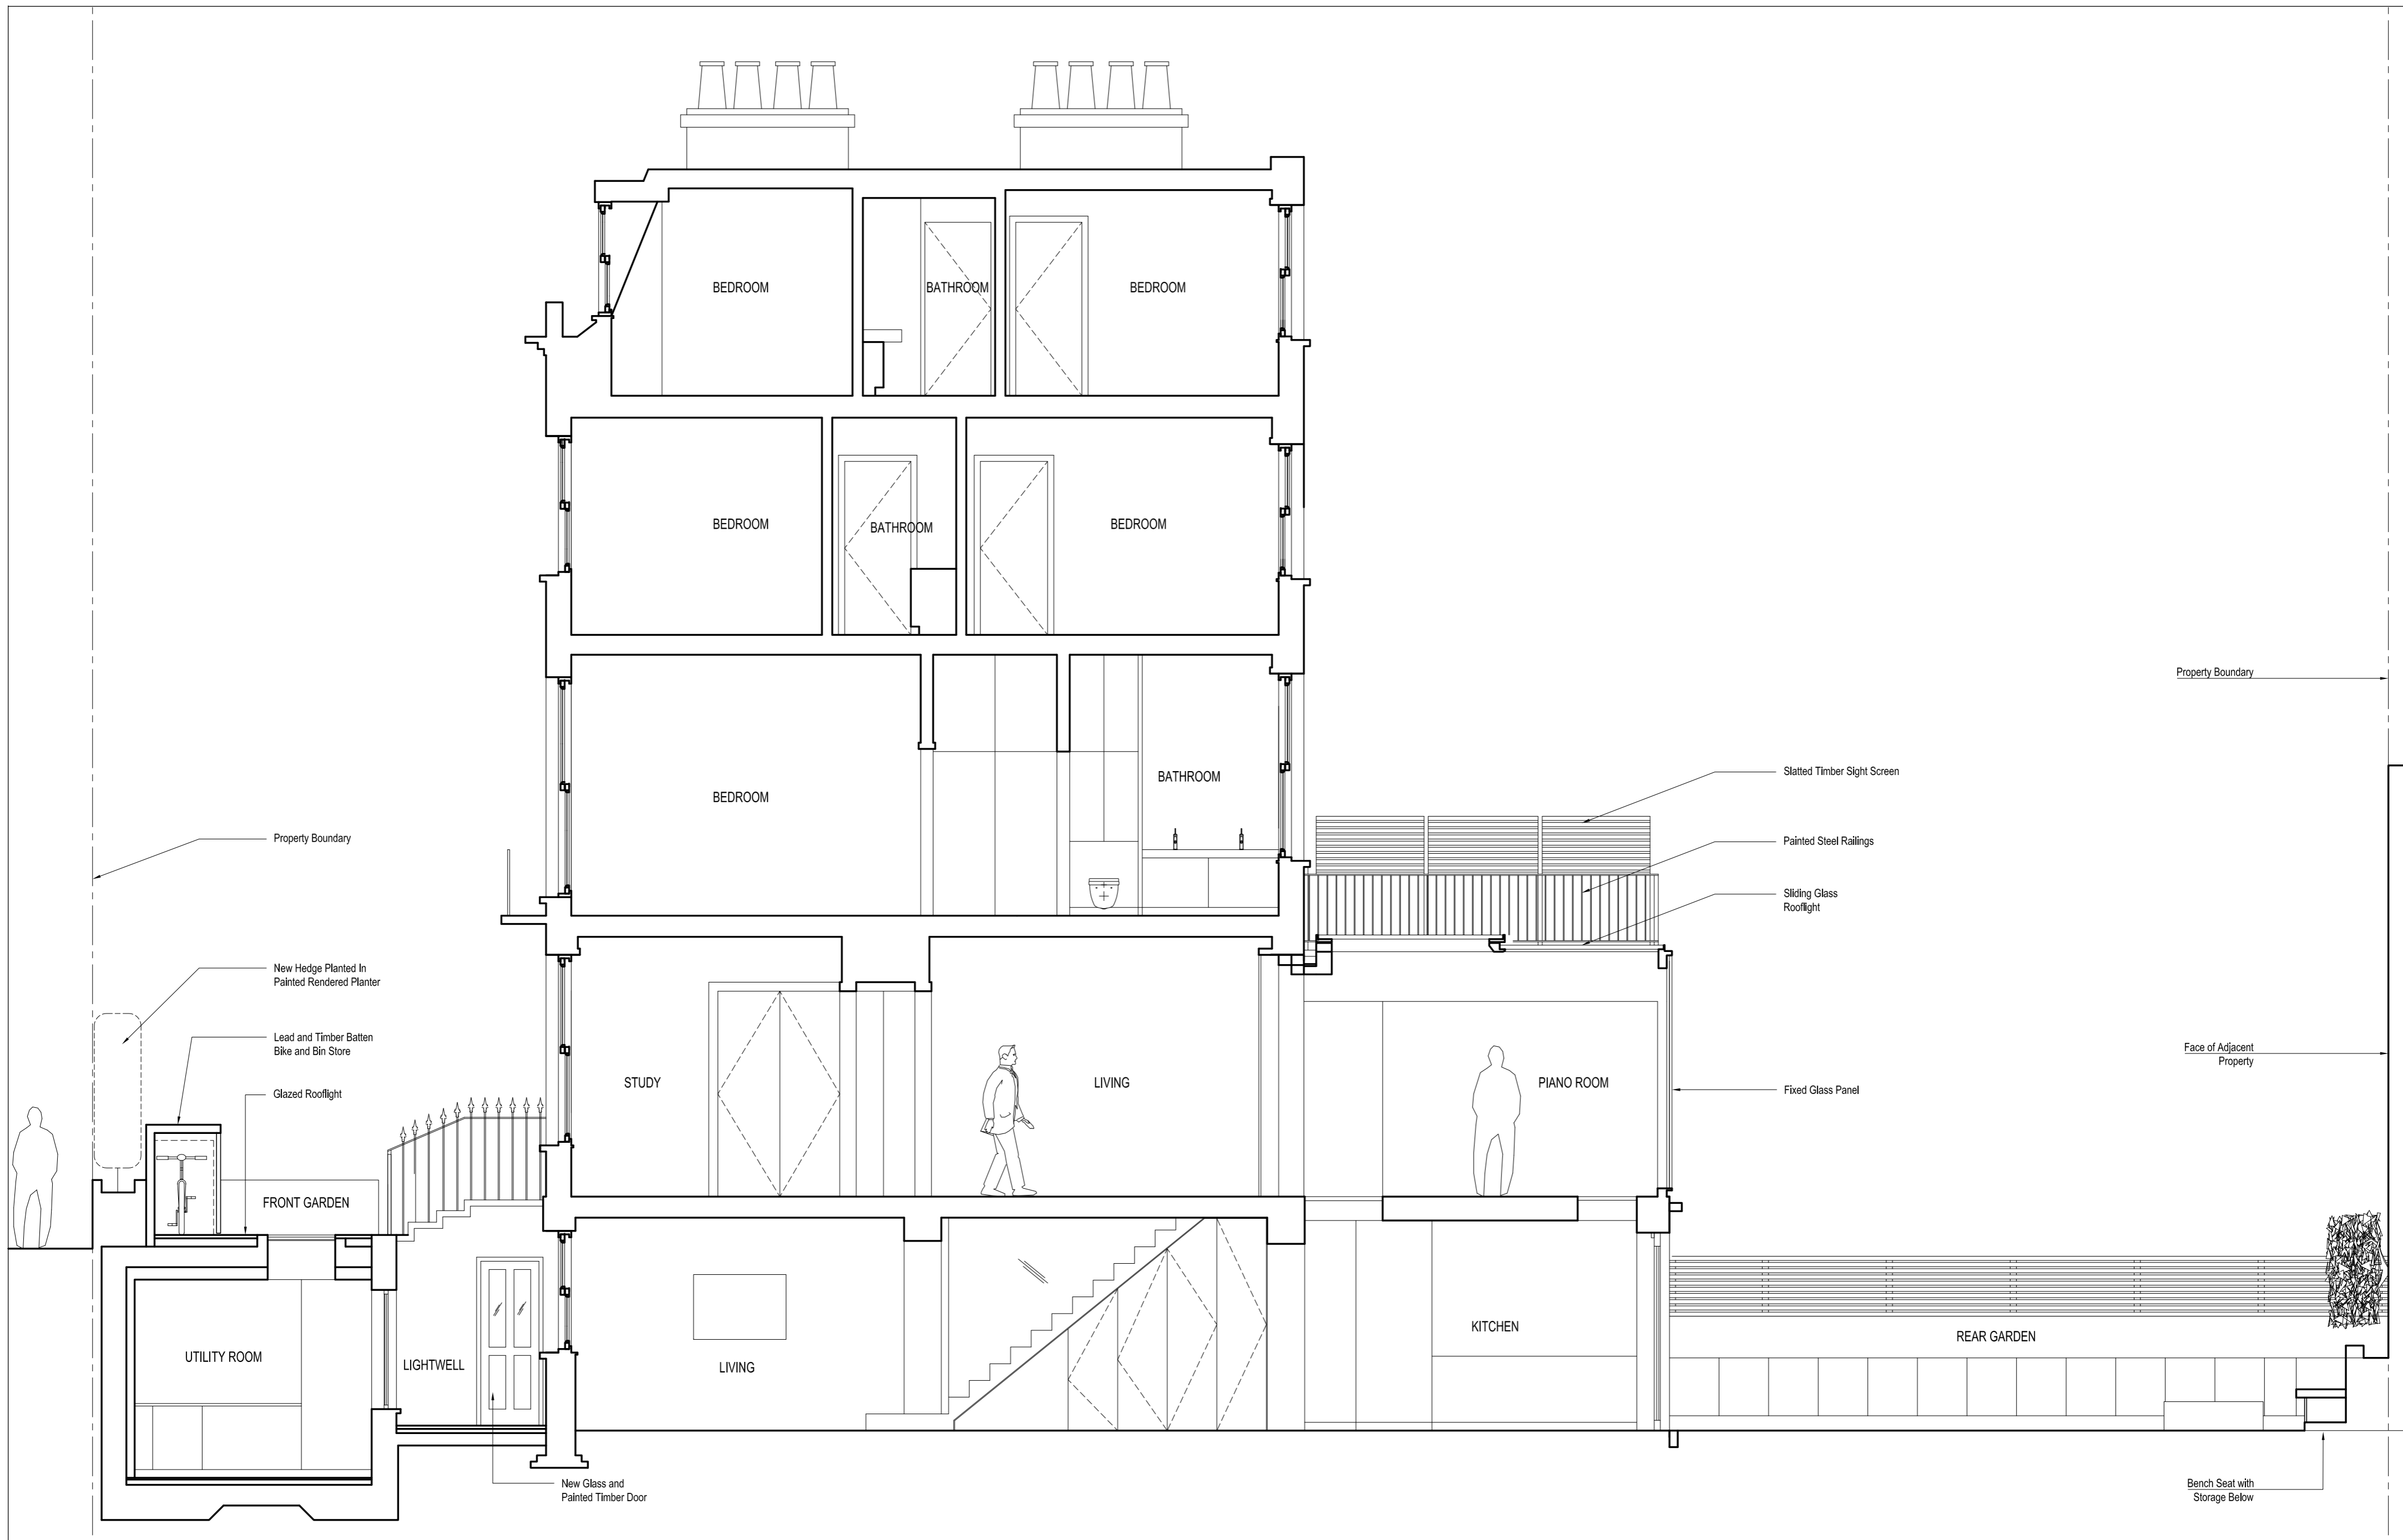

**MANICA**  
 MANICA ARCHITECTURE UK  
 Unit F, Flat Iron Yard,  
 14 Ayres Street, London, SE1 1ES  
 Tel: +44 (0)207 147 1852  
 www.manicaarchitecture.com

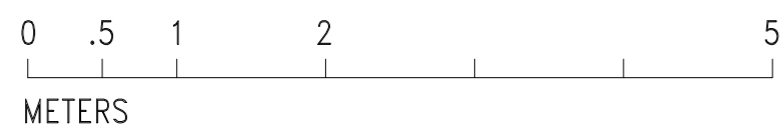


PROJECT:  
**109 Gloucester Avenue**  
**London, NW1 8LB**

REVISIONS:				Date:	Rev:	Note:	Chk:	Date:	Rev:	Note:	Chk:
9.4.16	A	Gen. Revisions									
19.4.16	B	Railing Position									


STATUS:	PROPOSED DRAWINGS	
TITLE:	SECTION 3	REV:
SCALE:	1:50 AT A2	
DWG. NO:	AL(0)012	B



01. FRONT ELEVATION

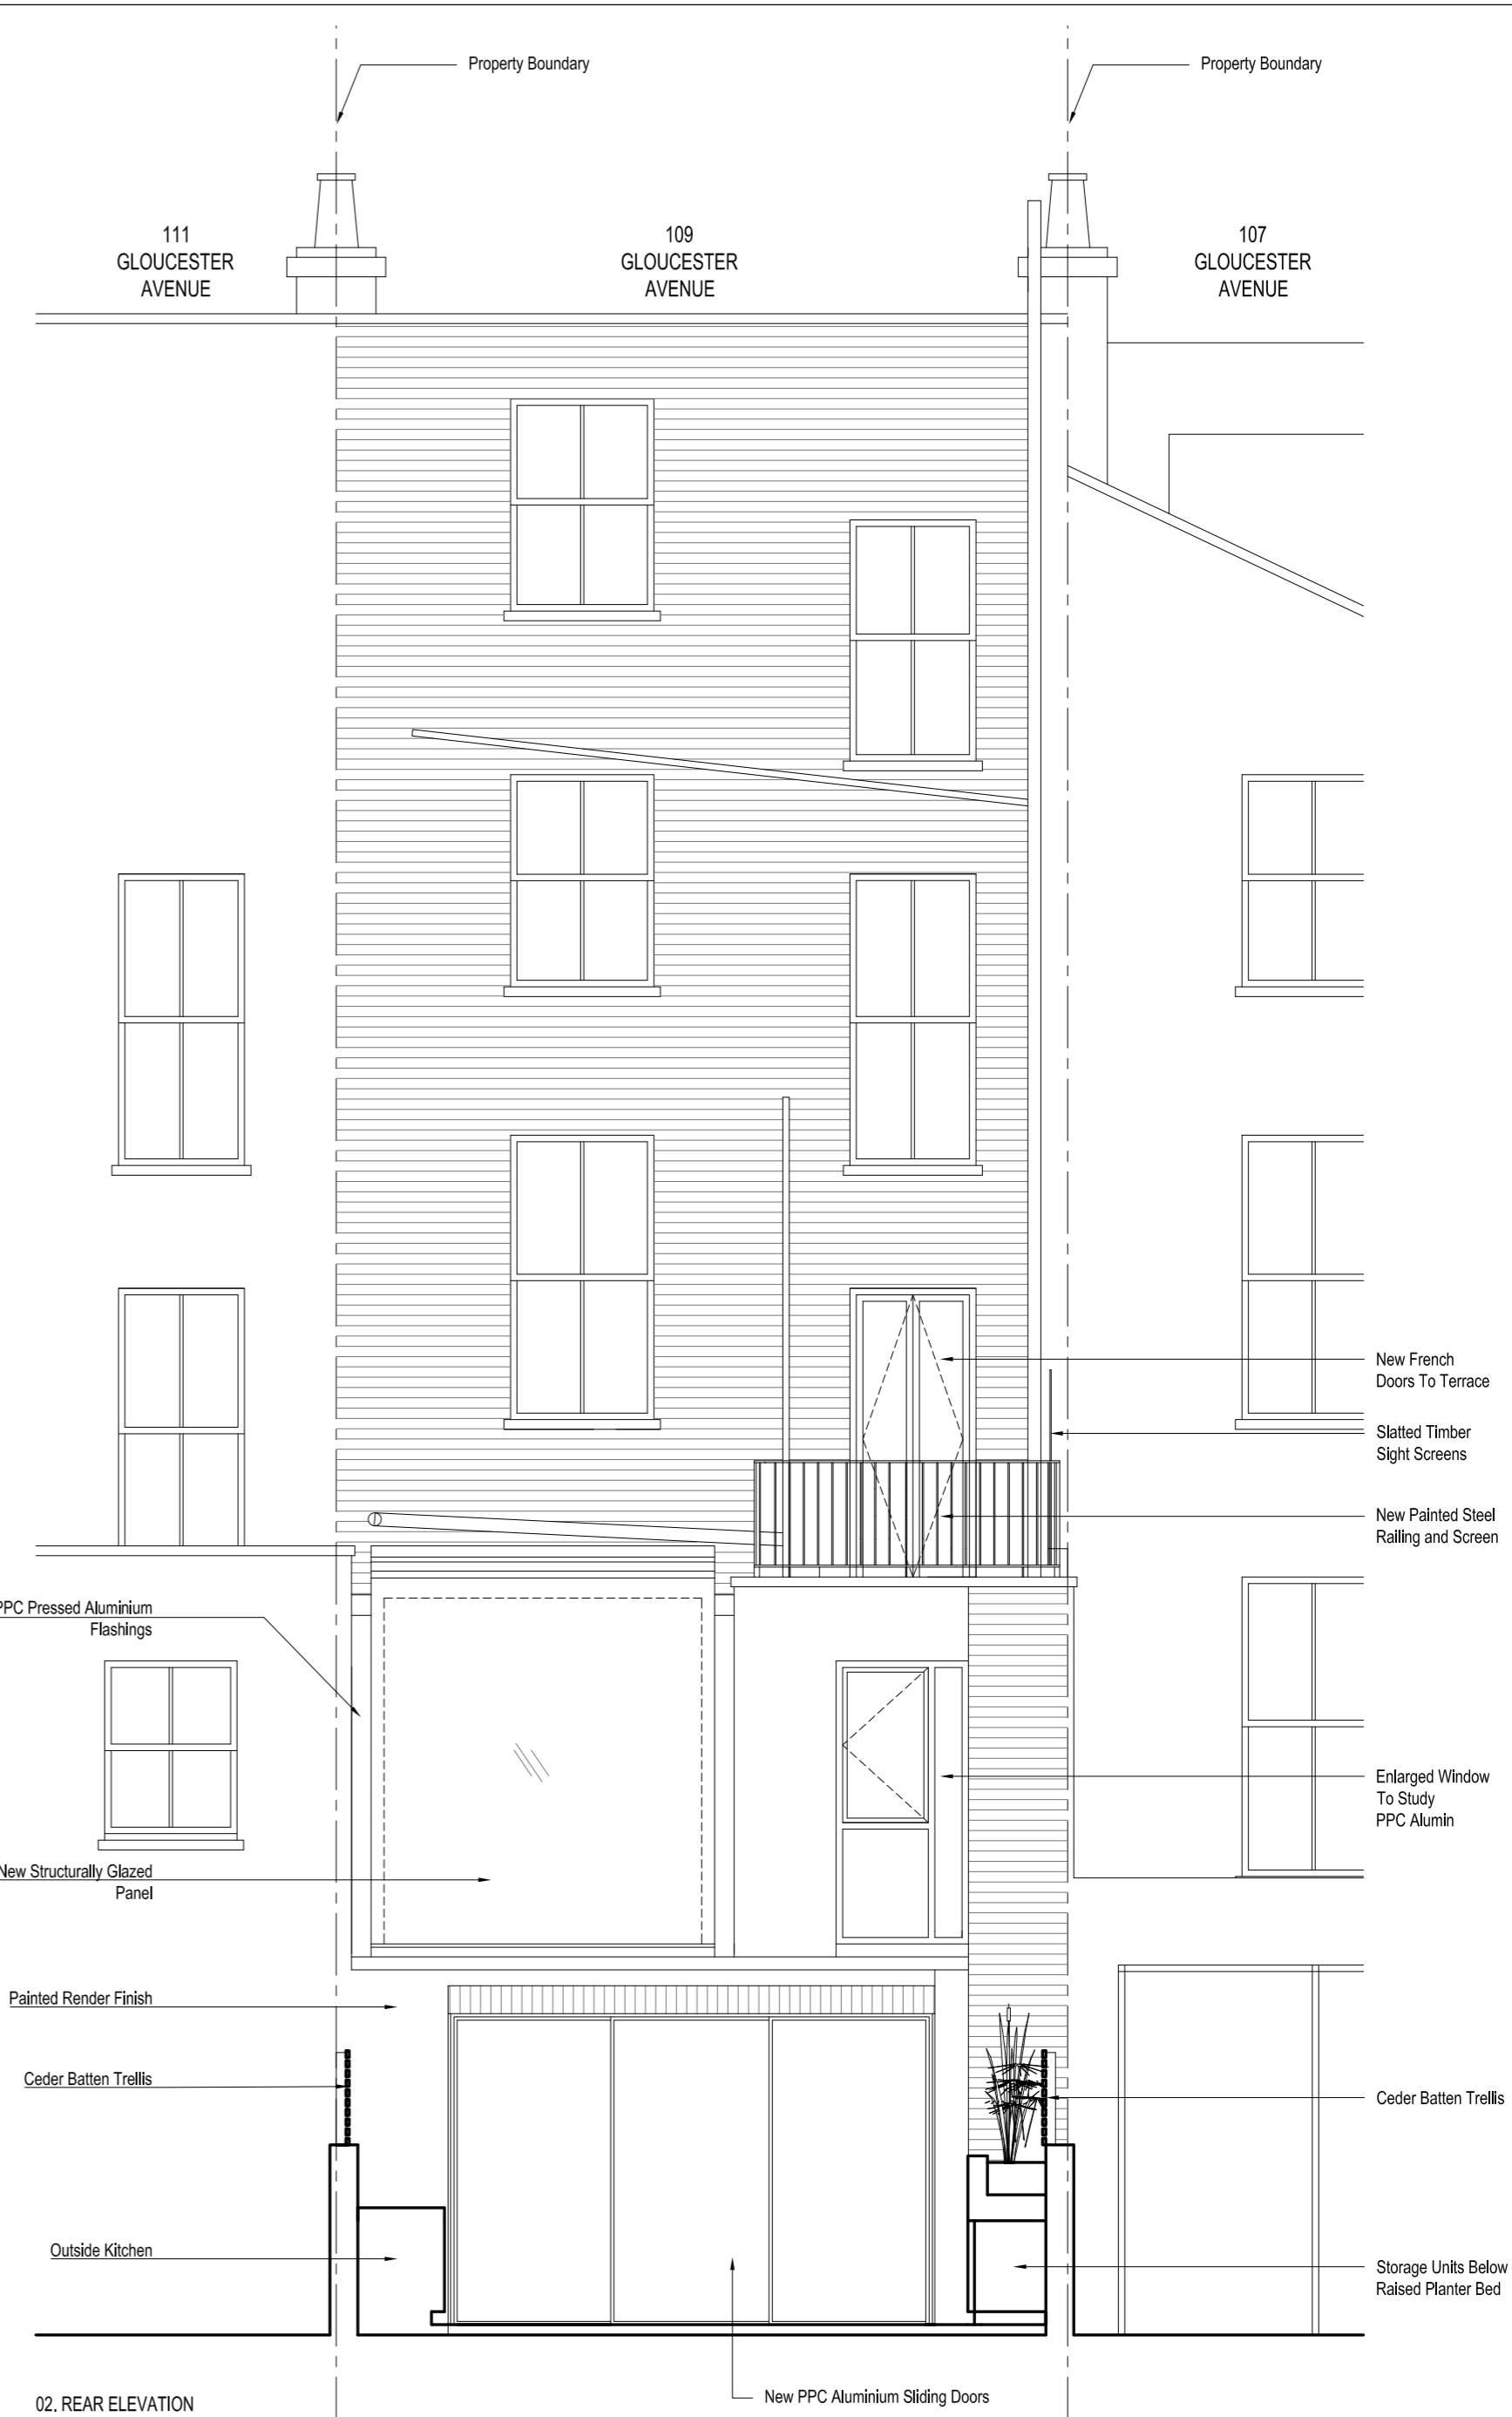

02. REAR ELEVATION

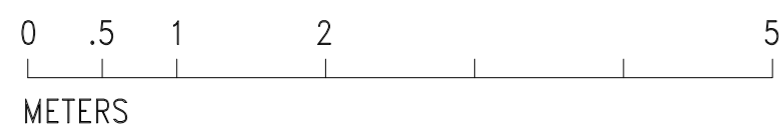

REVISIONS:				STATUS:			
Date:	Rev:	Note:	Chk:	Date:	Rev:	Note:	Chk:
9.4.16	A	Sight screen note					
18.4.16	B	Gate to stairs, railing to rear terrace					


  

PROPOSED DRAWINGS	
TITLE:	ELEVATIONS
SCALE:	1:50 AT A2
DWG. NO.:	AL(0)020
REV:	B



01. FRONT ELEVATION

02. REAR ELEVATION

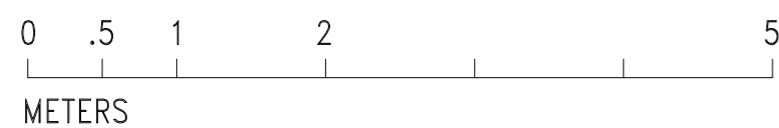

REVISIONS:							
Date:	Rev:	Note:	Chk:	Date:	Rev:	Note:	Chk:

STATUS:	PROPOSED DRAWINGS	
TITLE:	ELEVATIONS - Front from Street	
SCALE:	1:50 AT A2	REV:
DWG. NO:	AL(0)021	