

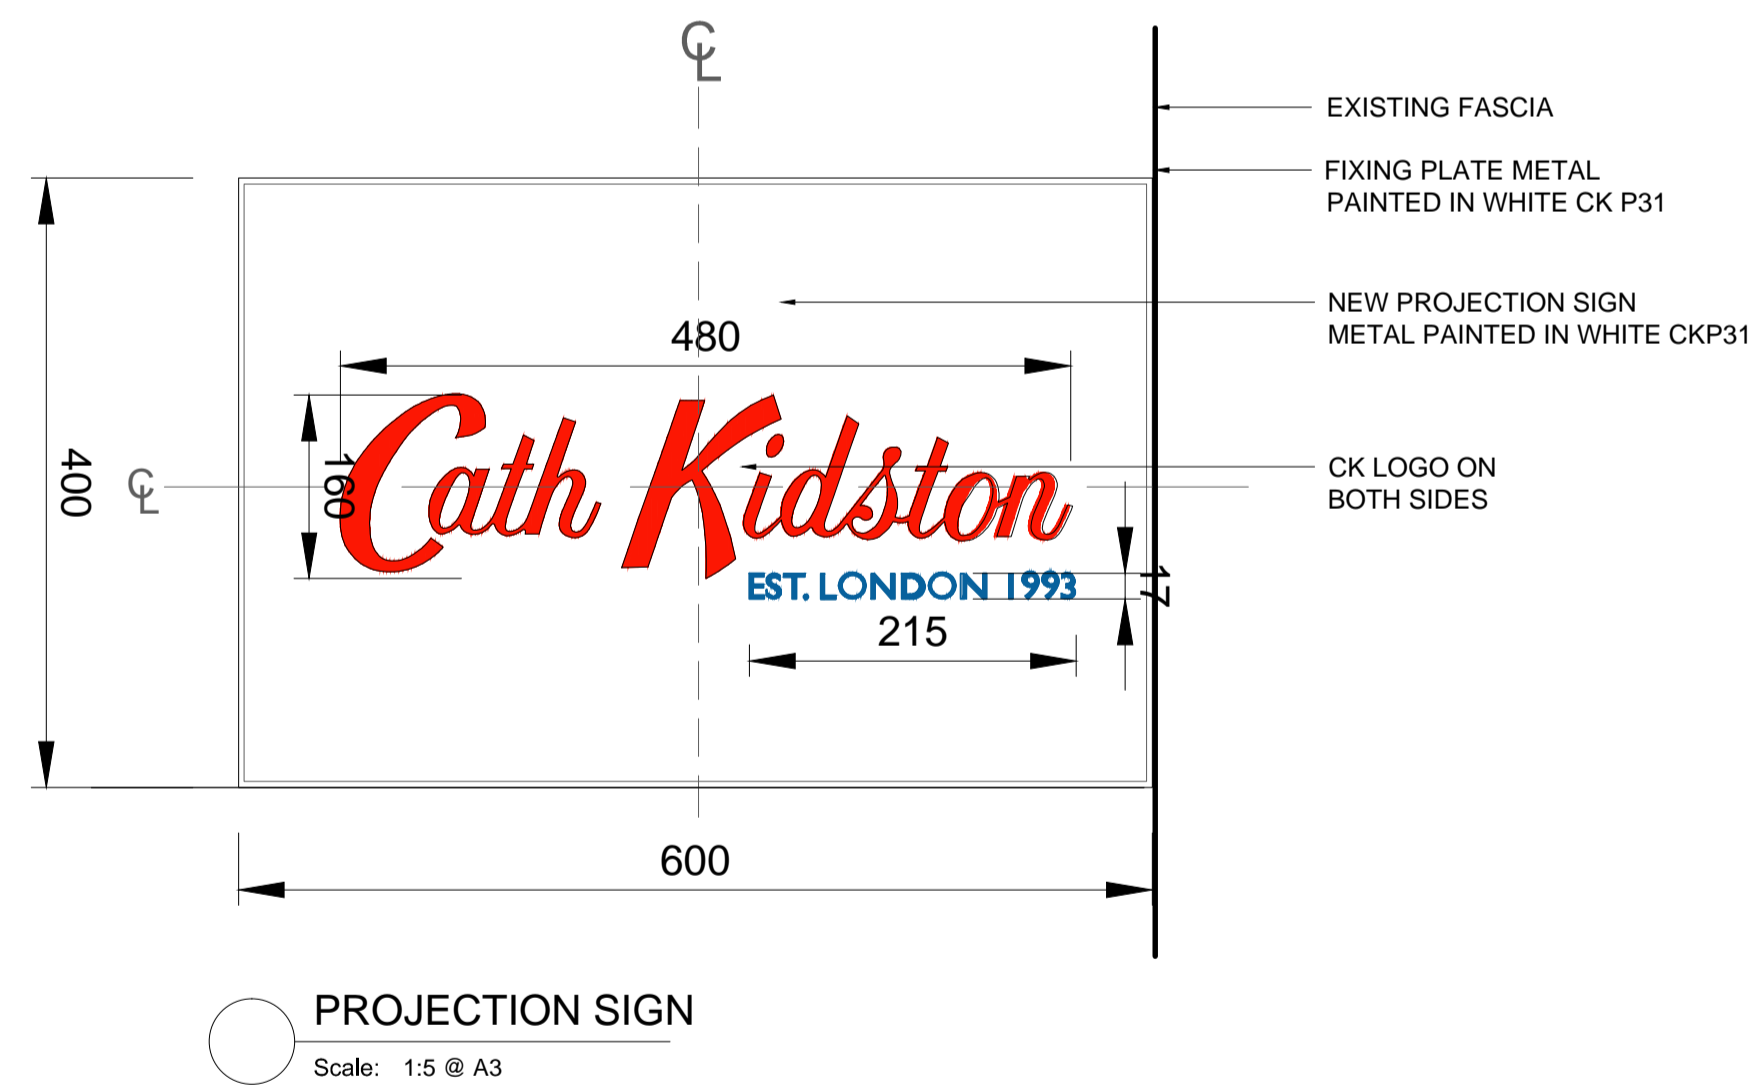


DRAWING STATUS

SKETCH	TENDER
INFORMATION	CONSTRUCTION
	AS BUILT

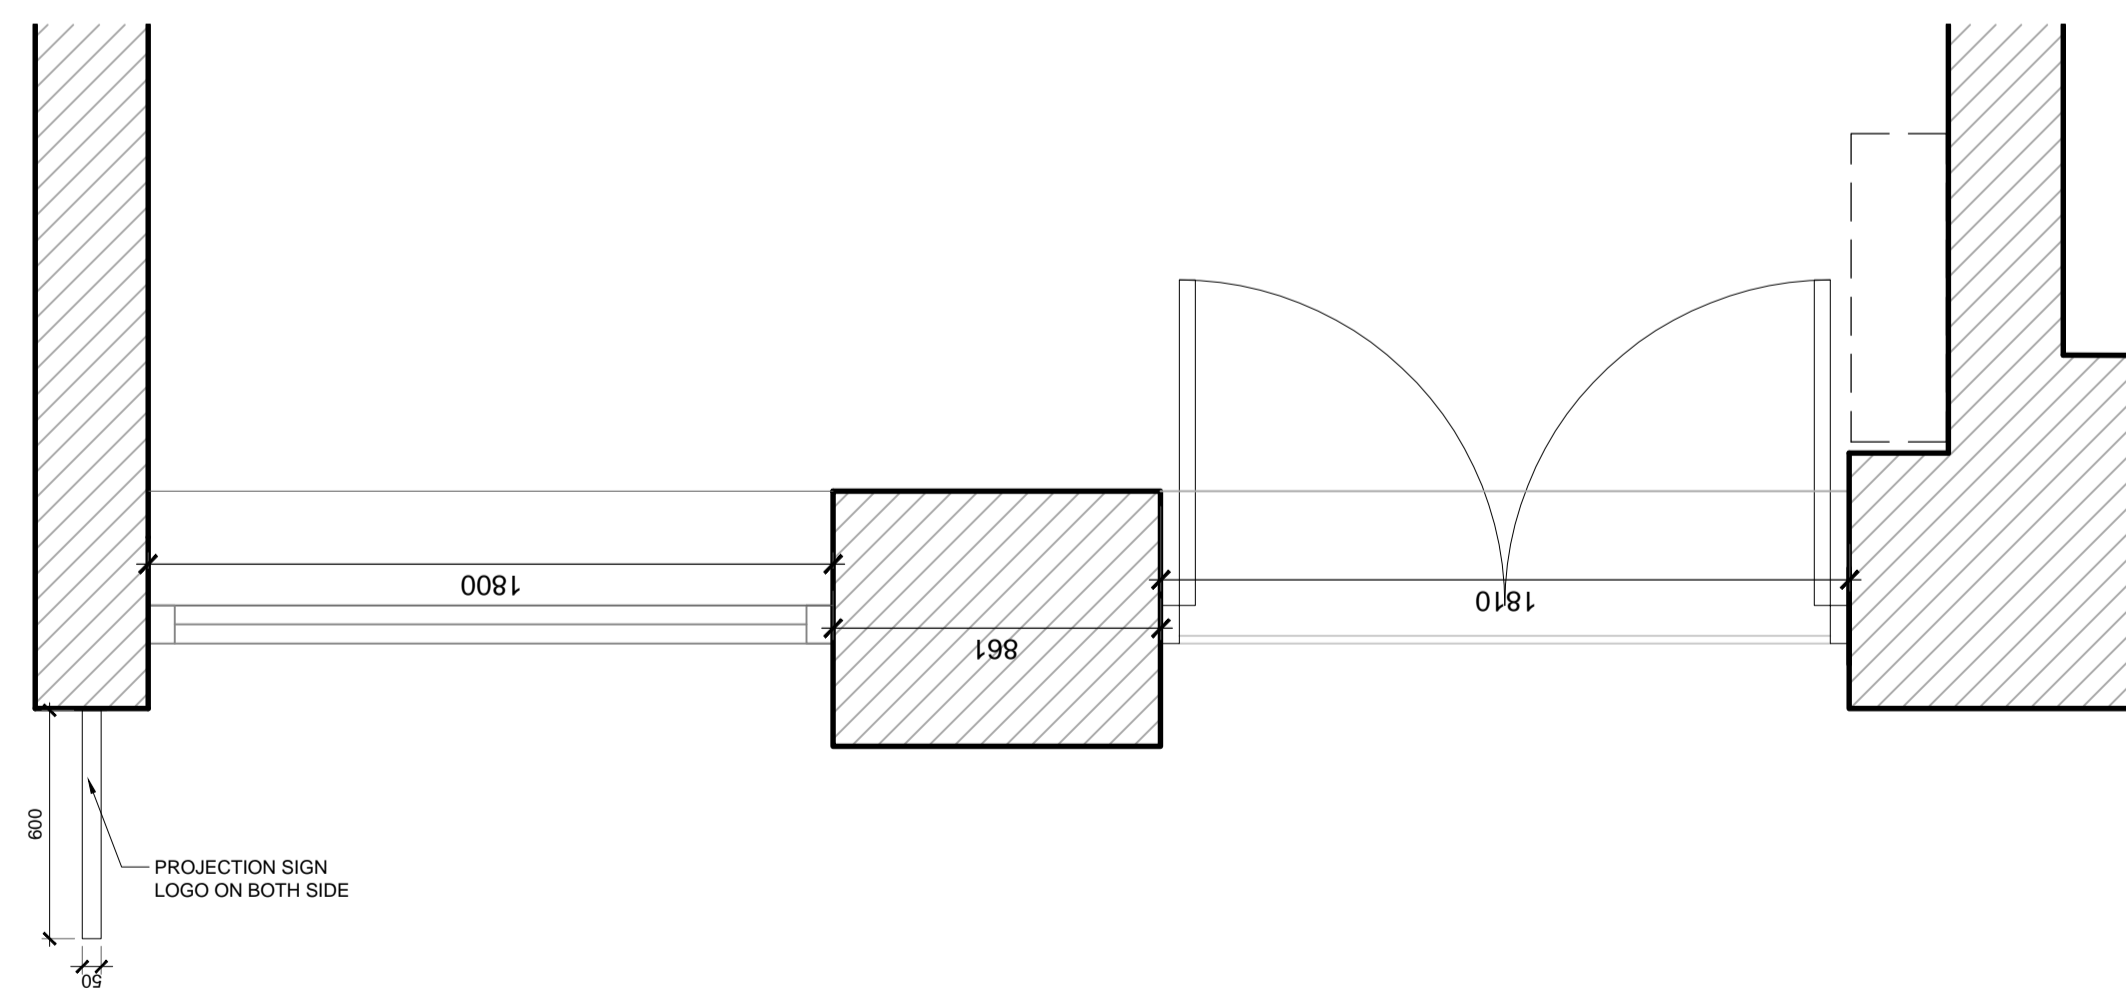

NOTE:
ART WORK SIZE, FORMAT AND DESIGN FOR SIGNAGE TBC AND ISSUED BY CK

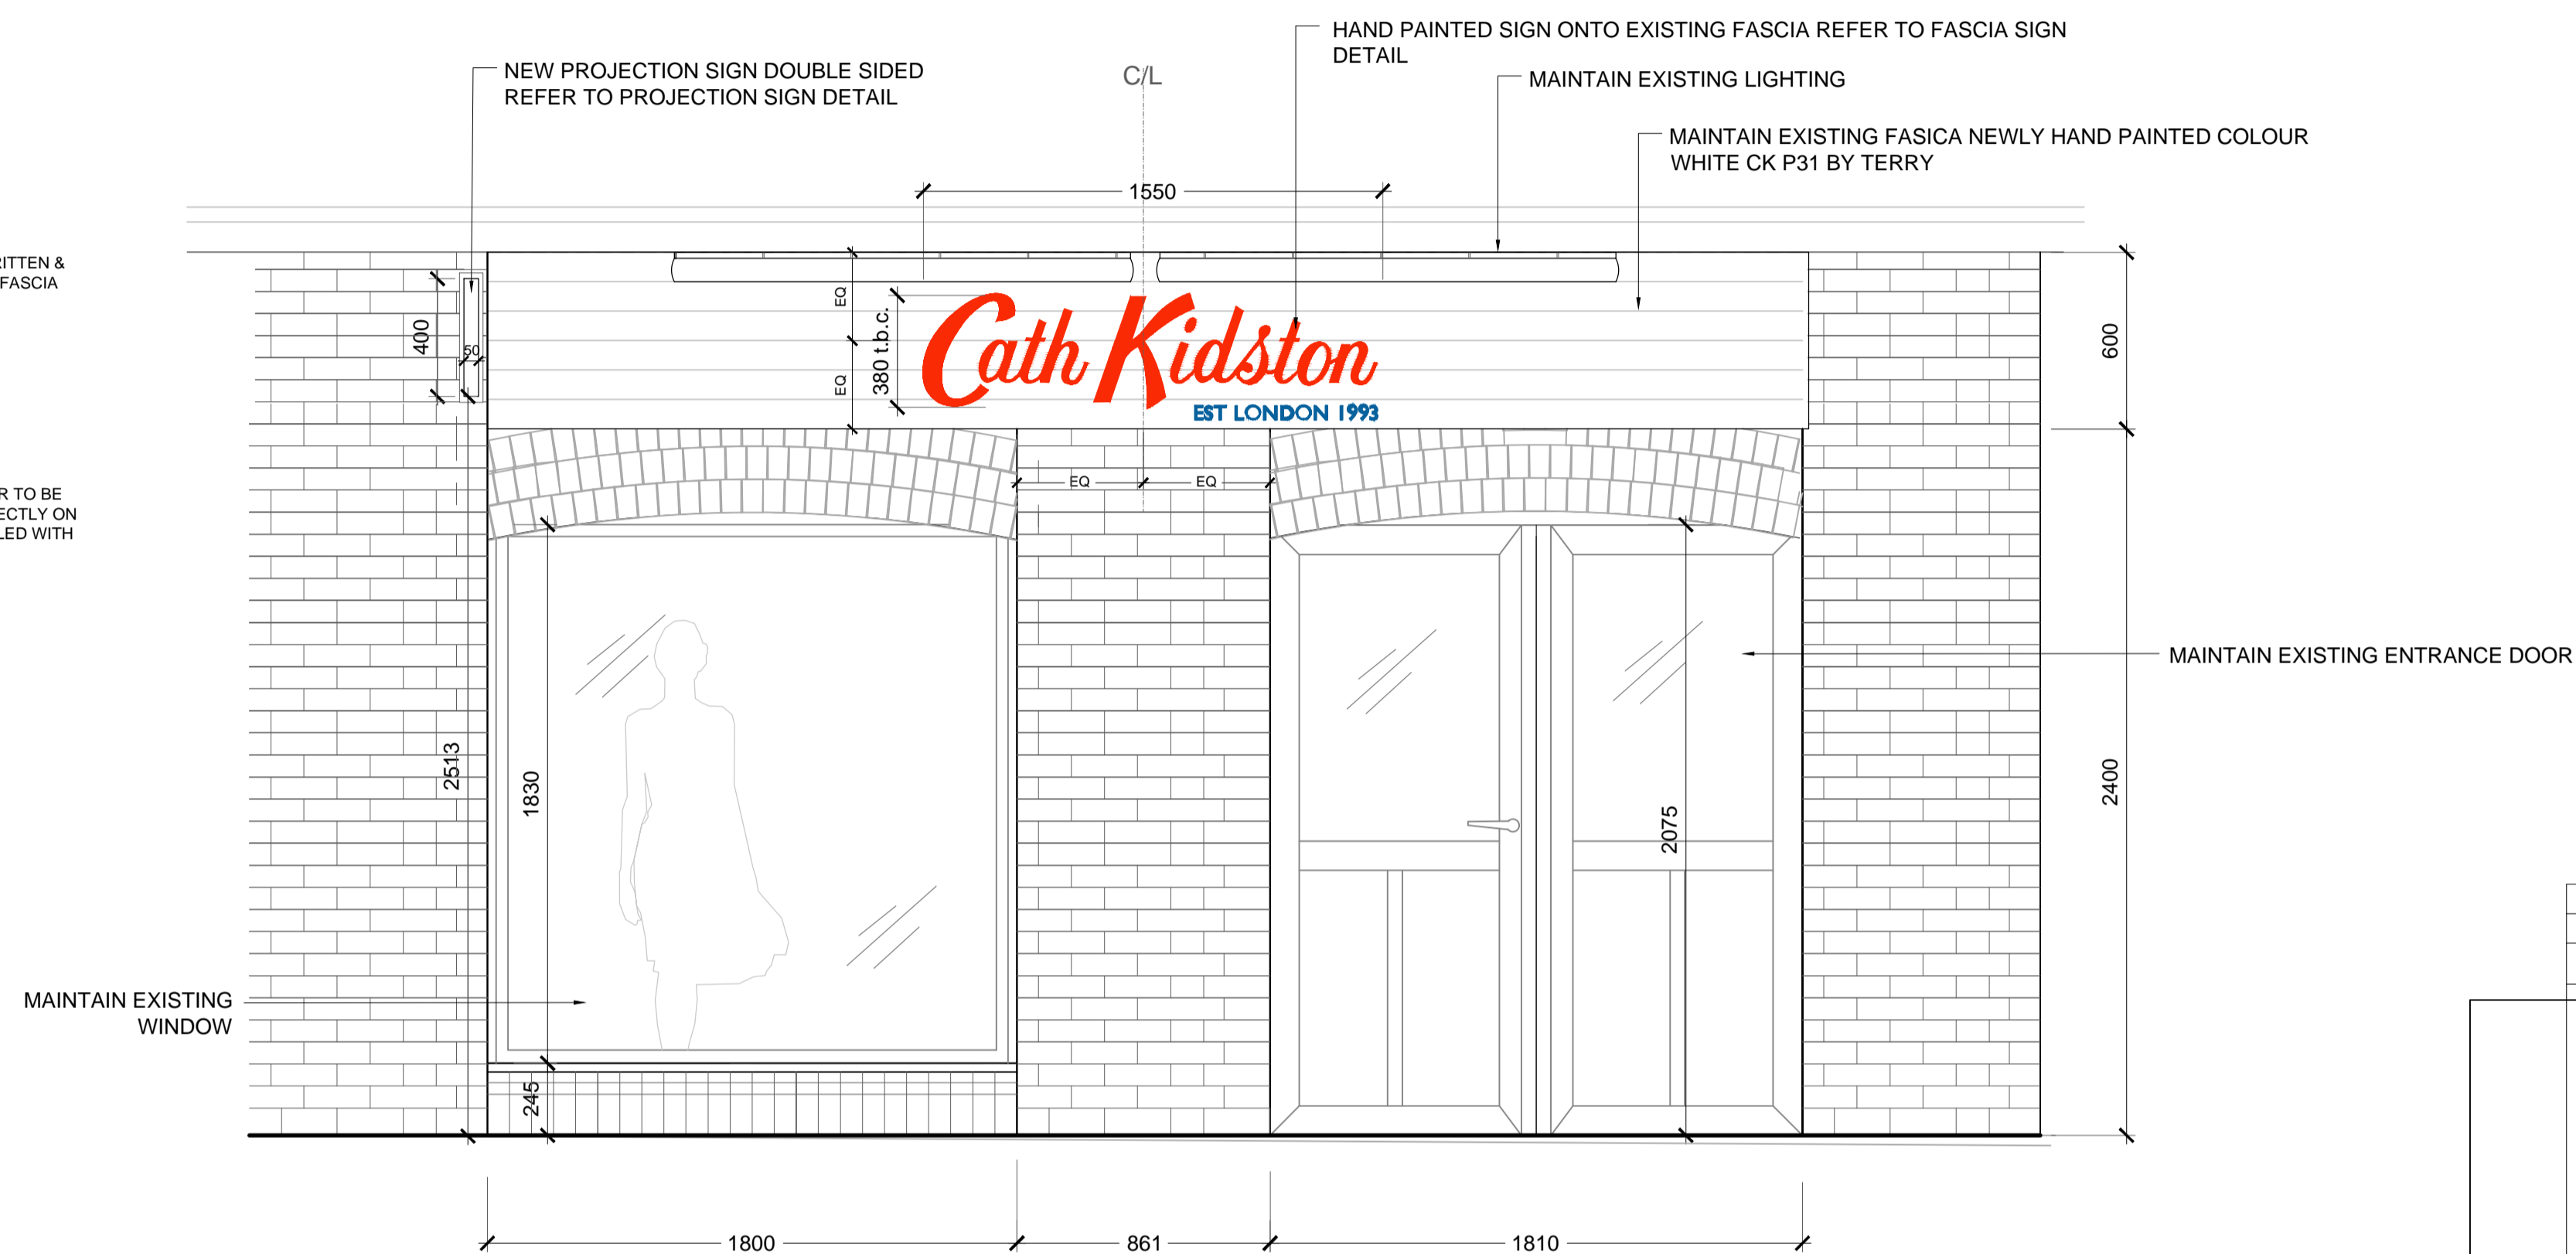

Rev.	Date	Comments	Init
B	17.11.17	ANNOAION AMENDED	RS
A	16.11.17	ANNOAION AMENDED	RS

NOTES:-
Drawings not to be scaled. Dimensions indicated must be checked on site before manufacture by contractor and relevant subcontractors. Any discrepancy to be reported immediately to Cath Kidston.
Where no dimensions are given drawings should also not be scaled and the matter should be referred to Cath Kidston.
Where this drawing relates to existing buildings or completed construction the contractor shall check that there is no conflict between actual building dimensions and drawing dimensions.
In the event of conflict between this drawing and subcontractor's working drawings for relevant building components the subcontractor's drawing shall take precedence.
Such conflicts noted above shall be reported immediately Cath Kidston.
It is forbidden to reproduce this drawing in part or full without the written permission of Cath Kidston.
All Dimensions are in Millimetres unless otherwise stated.

Client CATH KIDSTON
125 - 135 FRESTON ROAD
LONDON W10 6TH
TEL:- +44(0)20 72214248
www.cathkidston.co.uk

Project
UNIT 218
CAMDEN LOCK MARKET
CHALK FARM ROAD
NW1 8AB, LONDON

Drawn RS
Date 15.11.17
Scale 1:5/20@A1

Title
SHOPFRONT ELEVATION

Drawing Number
CA 07.01 Rev. **B**