





1 Proposed South Elevation
Scale: 1:100

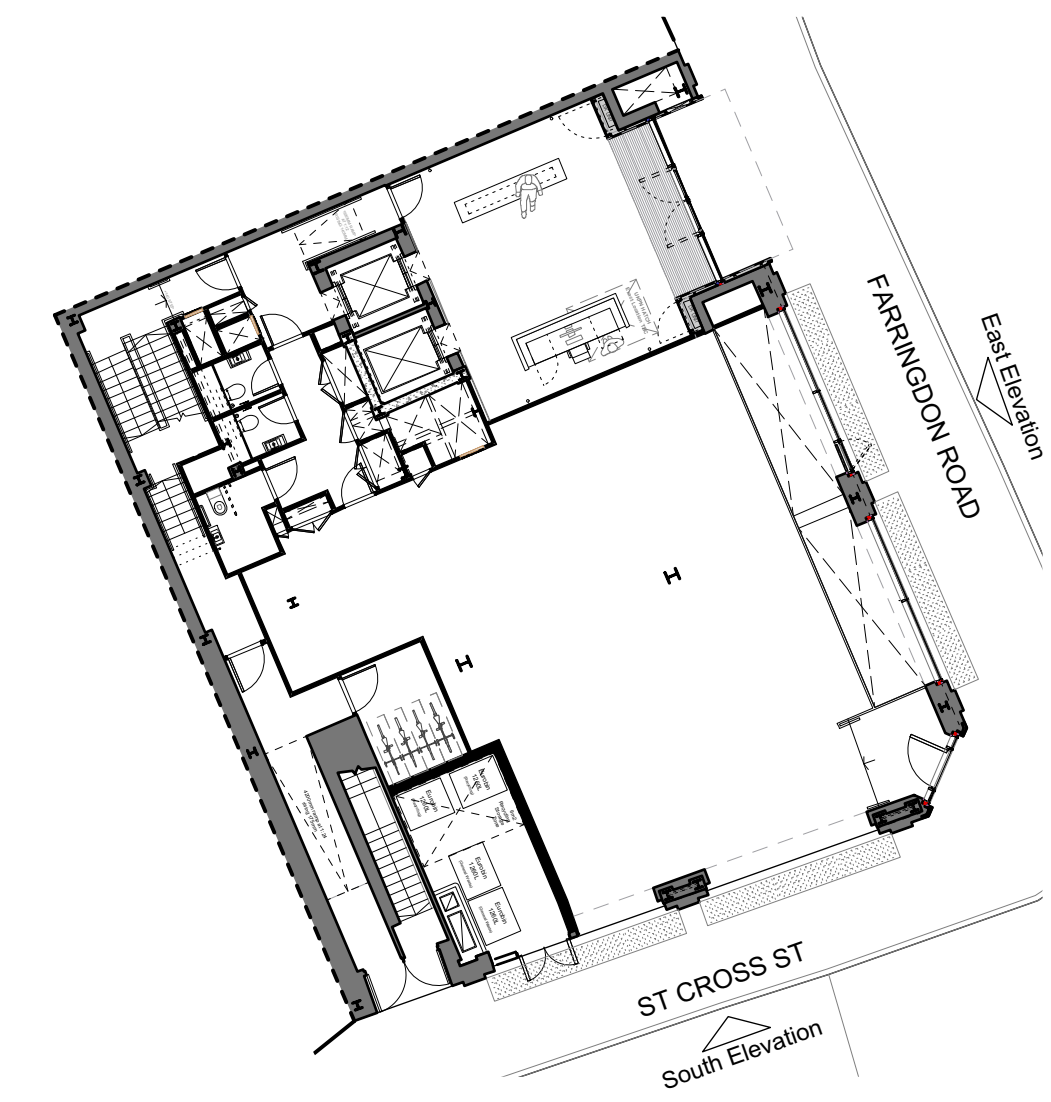

2 Elevation Locator
Scale: 1:200

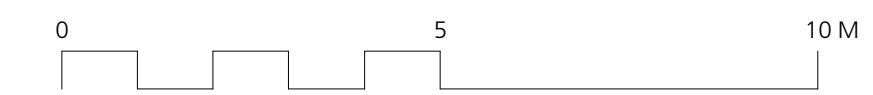

DRAWING NOTES:
 All dimensions to be checked on site prior to commencement of any works, and/or preparation of any shop drawings.
 Sizes of and dimensions to any structural elements are indicative only. See structural engineers drawings for actual sizes/dimensions.
 Sizes of and dimensions to any service elements are indicative only. See service engineers drawings for actual sizes and dimensions.
 This drawing to be read in conjunction with all other Architect's drawings, specifications and other Consultants' information.
 All proprietary systems shown on this drawing are to be installed strictly in accordance with the Manufacturers/Suppliers recommended details.
 Any discrepancies between information shown on this drawing and any other contract information or manufacturers/suppliers recommendations is to be brought to the attention of the Architect.
 DO NOT SCALE FROM THIS DRAWING.

DRAWING NOTES:

STATUS	REVISION	DATE
P3	Planning Issue - MMA	16.11.17
P2	Planning Issue - 7th Floor Revised	08.06.17
P1	Planning Issue	7.10.16

DRAWING STATUS	PLANNING
DWG No.	952_GE.01
DATE	Nov 2015
SCALE	1:100 @ A1 (1:200 @ A3)

DRAWING FILE REF	000 Drawing Name
DRAWN BY	CP
REVISION	P3

CLIENT	Orchard Street Investment Management
PROJECT	75 Farringdon Road

Information contained on this drawing is the sole copyright of Buckley Gray Yeoman and is not to be reproduced without their permission.