
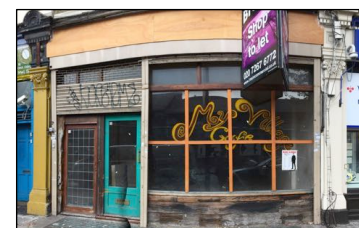


Existing Shopfront
37 Chalk Farm Road

REVISIONS		
C	ISSUED TO PLANNING	18.11.17
B	ISSUED TO PLANNING	31.10.17
A	ISSUED TO CLIENT	30.10.17
-	ISSUED TO CLIENT	29.09.17

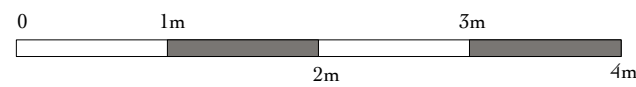

Existing Shopfront


37 Chalk Farm Road, NW1 8AJ

EX-01 Existing Shopfront


Drawn by: AG

Scale 1:50 @ A3


Projected Sign to be hang from a traditional bracket-sign to match the main sign; on timber cladding- overall size 400mmW x 600mm H

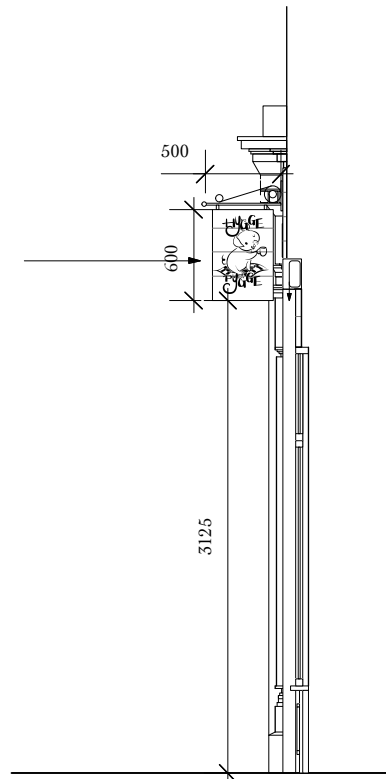

Side Elevation B

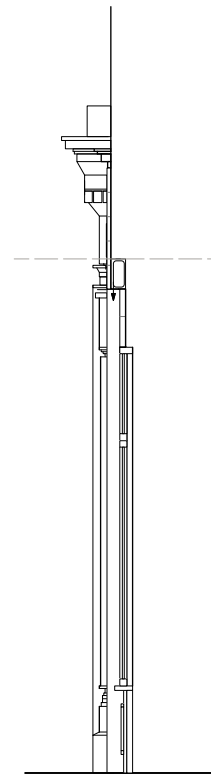


Side Section

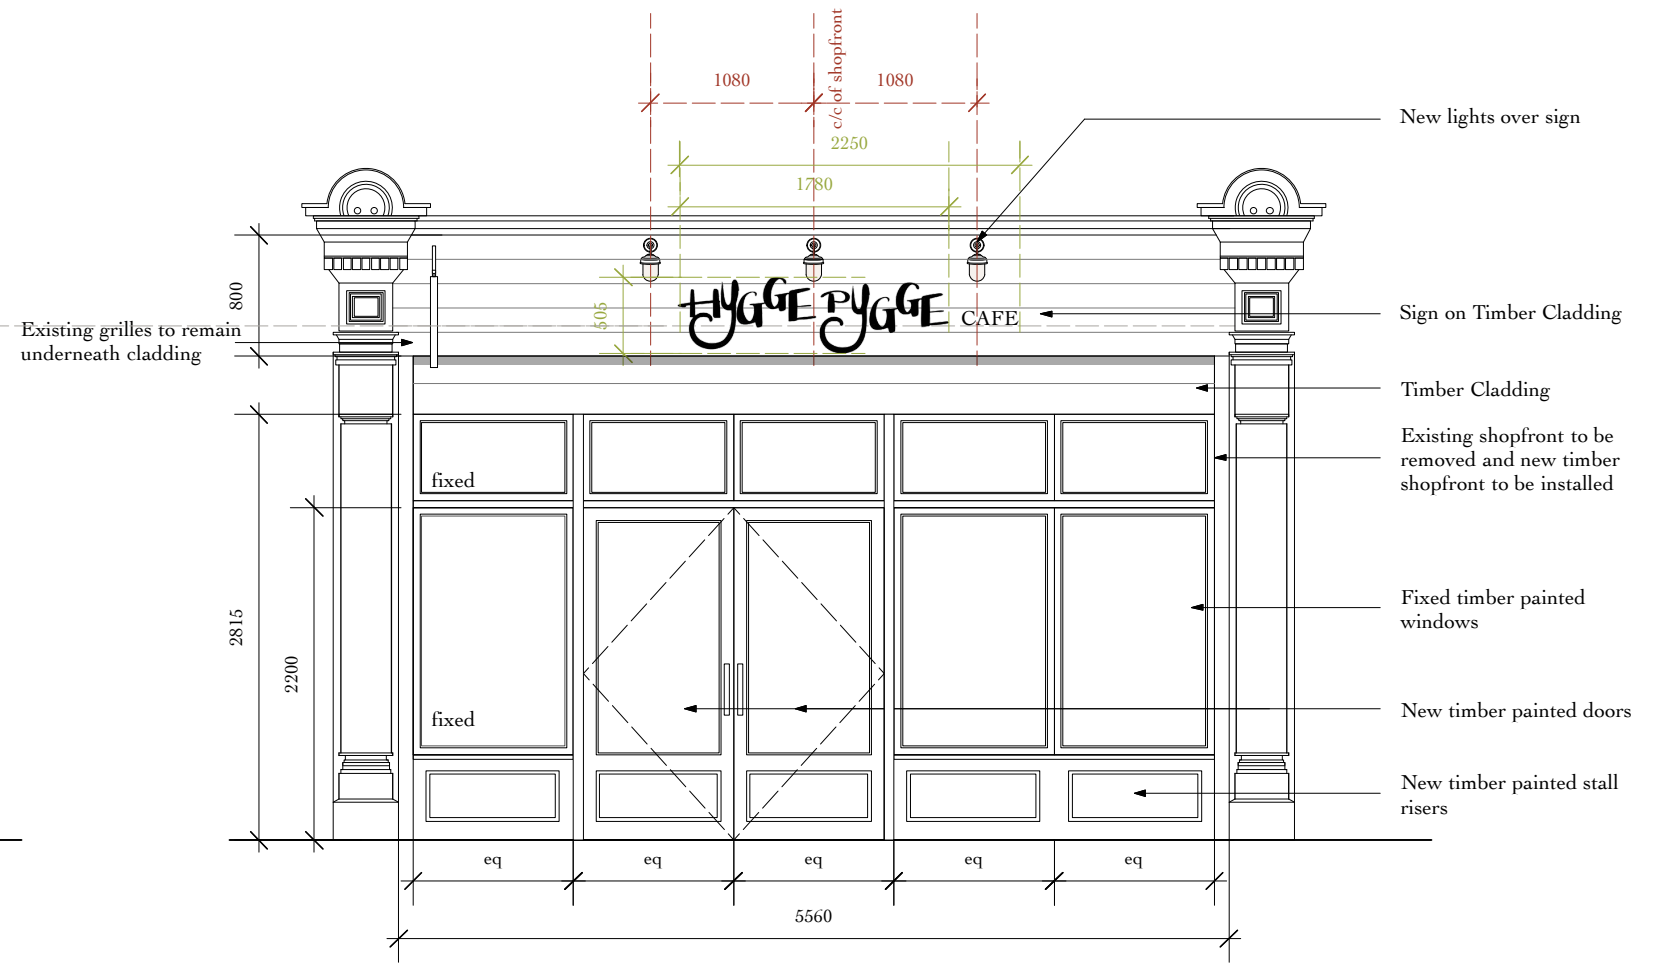

Proposed Front Elevation A

REVISIONS		
C	ISSUED TO PLANNING	18.11.17
B	ISSUED TO PLANNING	31.10.17
A	ISSUED TO CLIENT	30.10.17
-	ISSUED TO CLIENT	29.10.17

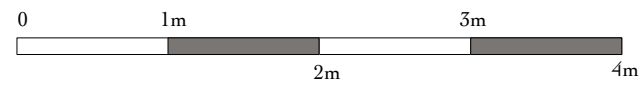

 <p>Sign Bracket</p>	 <p>Light fitting above sign, size 290mm H x 220mm projection</p>	 <p>Sign: Burnt lettering on wooden boards</p>	<p>37 Chalk Farm Road, NW1 8AJ</p> <p>20-01 Proposed Shopfront</p> <p>Drawn by: AG Scale 1:50 @ A3</p>
---	--	---	--