

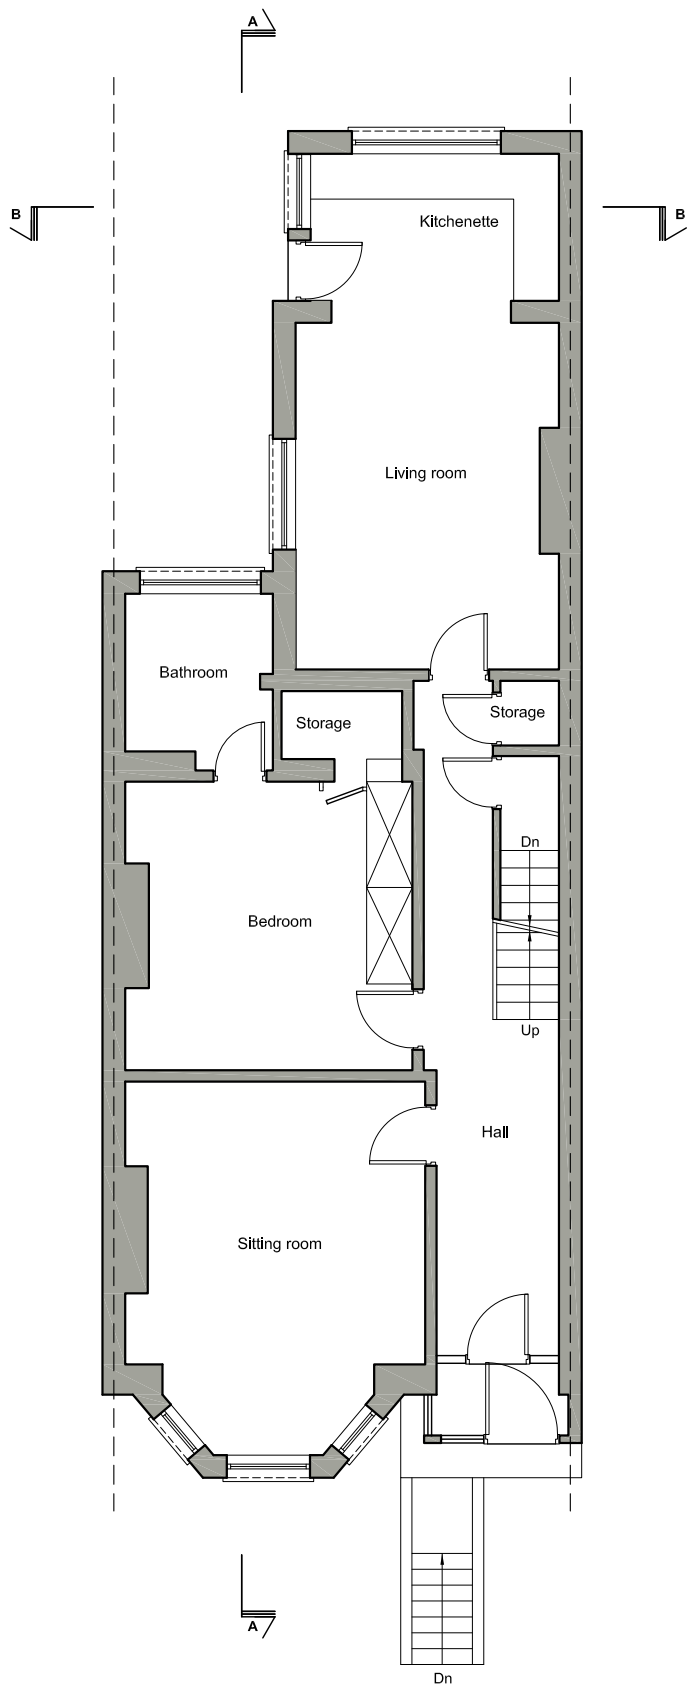



EXISTING PLANS

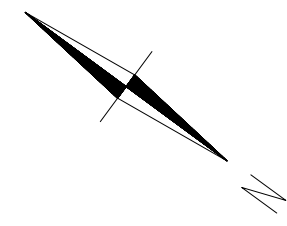


EXISTING GROUND FLOOR PLAN

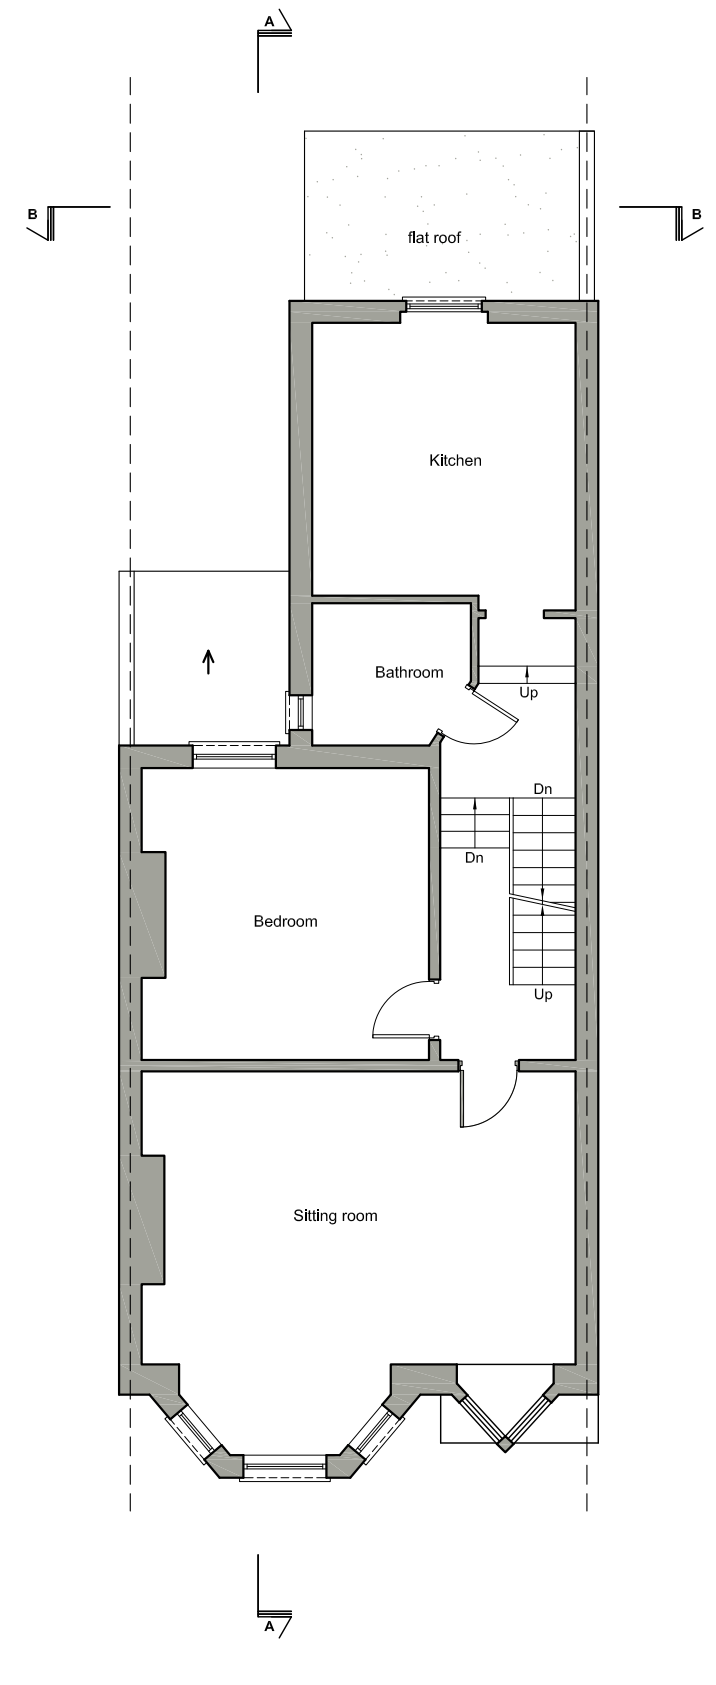

EXISTING FIRST FLOOR PLAN

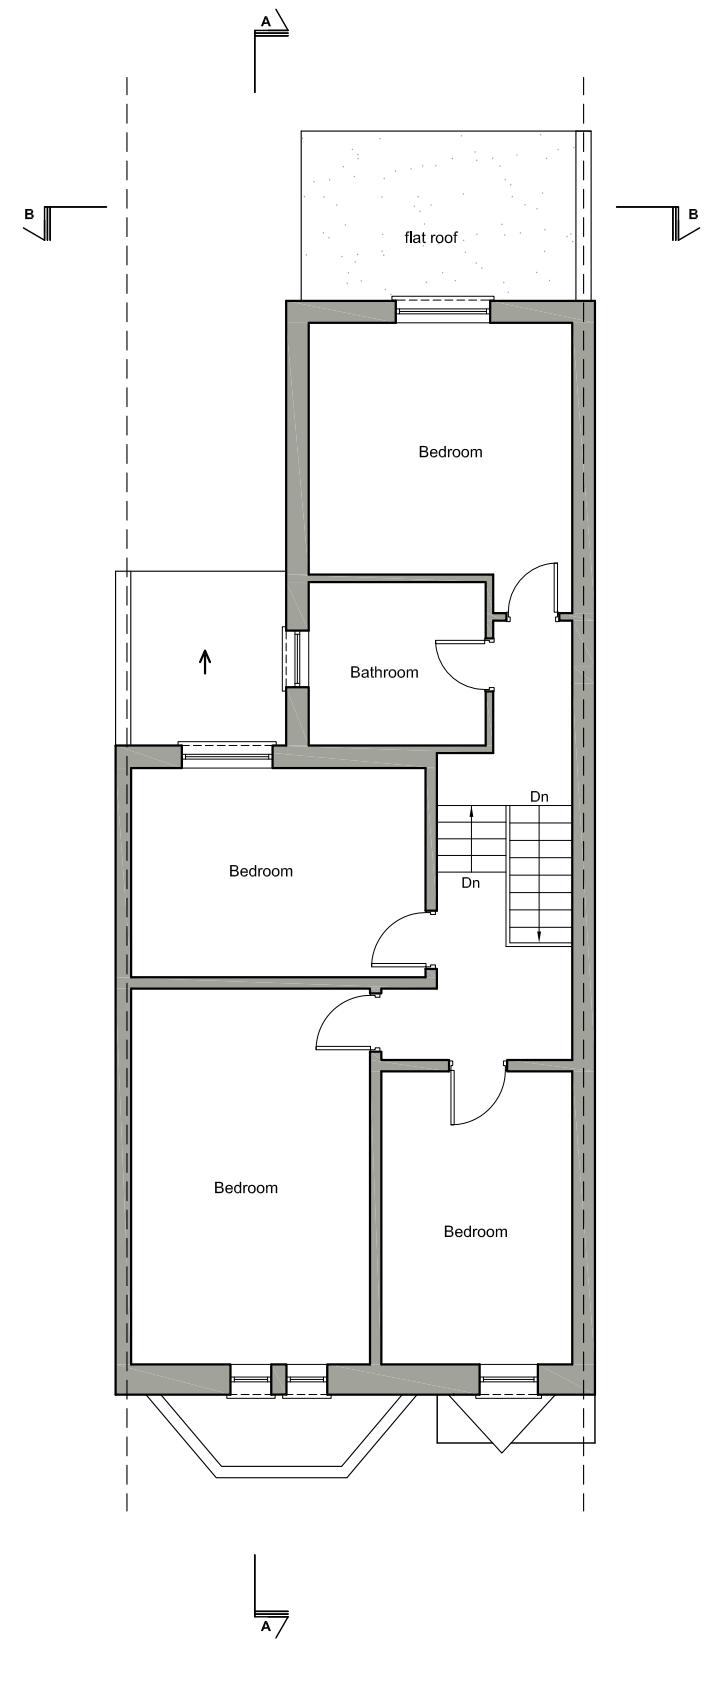


EXISTING SECOND FLOOR PLAN

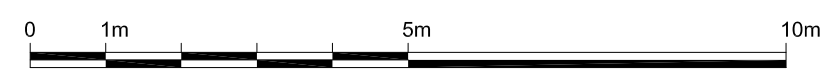

Written dimensions to be taken in preference to scaled dimensions. The Contractor is responsible for checking all dimensions before work starts.

All work is to be carried out to the requirements, and to the satisfaction of the Local Authority. These drawings are for planning purposes only.

Any discrepancies to be brought to the attention of 4D Planning Consultants immediately.


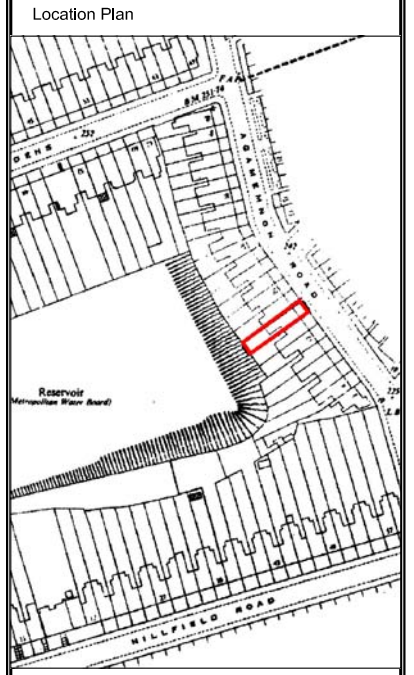


Rev	Date	Description	by	chk




Client	
Altnay Davletova	
Project	
16 Agamemnon Road, NW6 1DY	
Title	
Existing Plans	
Date: Oct 2017	Rev: /
Scale: 1:50 @ A1, 1:100 @ A3	
Drawing No. 16AR03	


PROPOSED PLANS

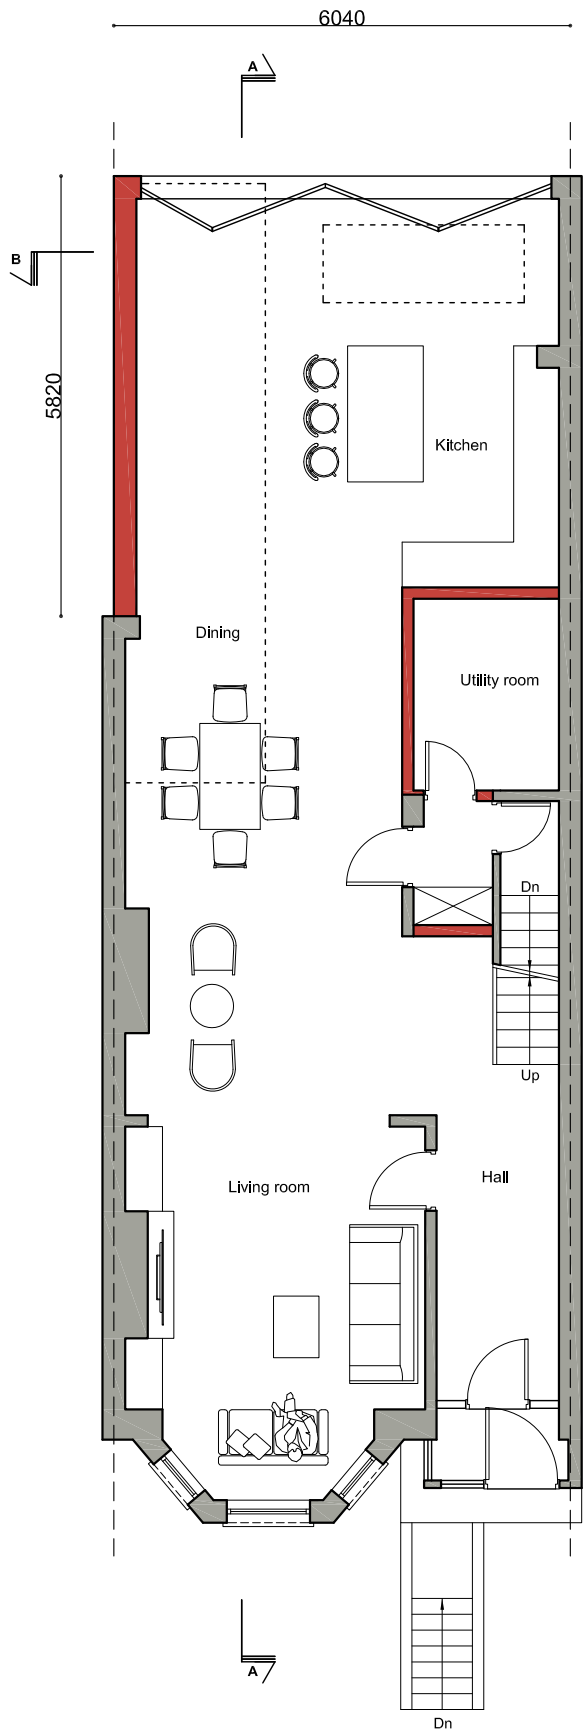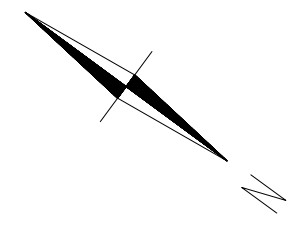


PROPOSED GROUND FLOOR PLAN

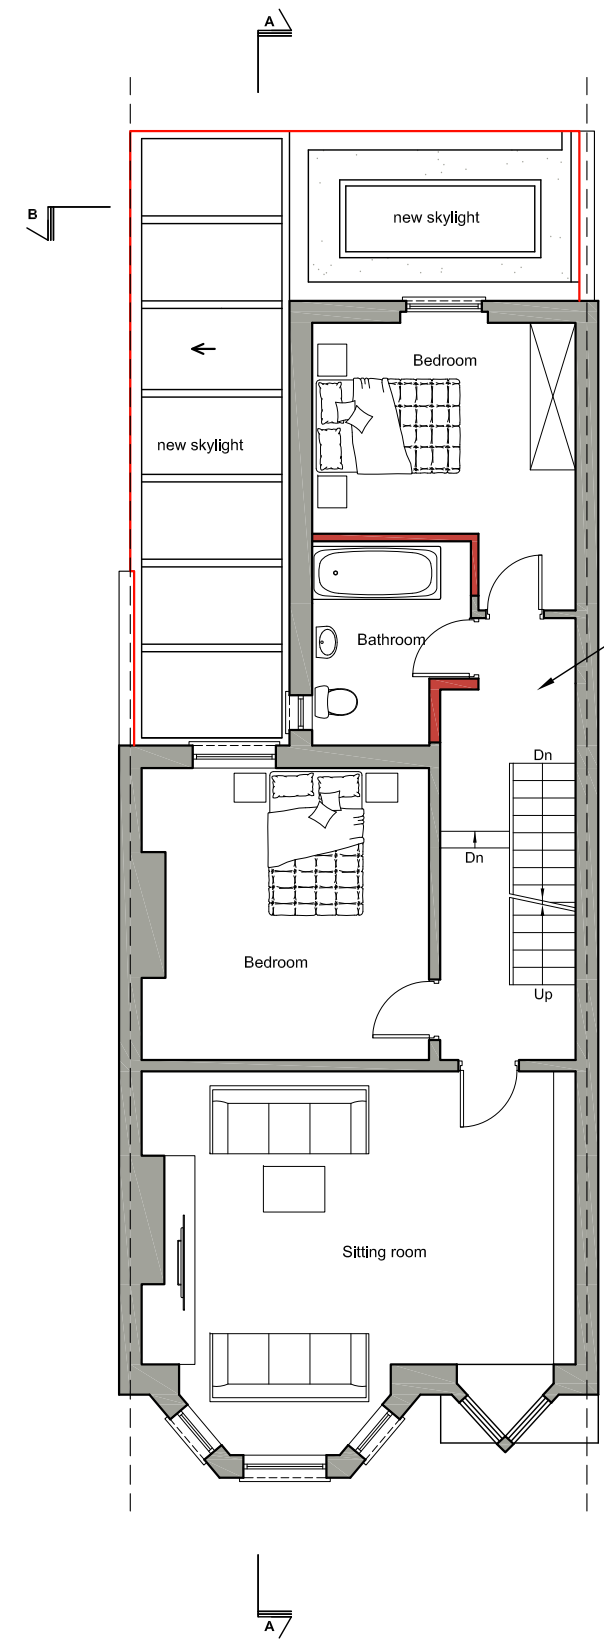

PROPOSED FIRST FLOOR PLAN

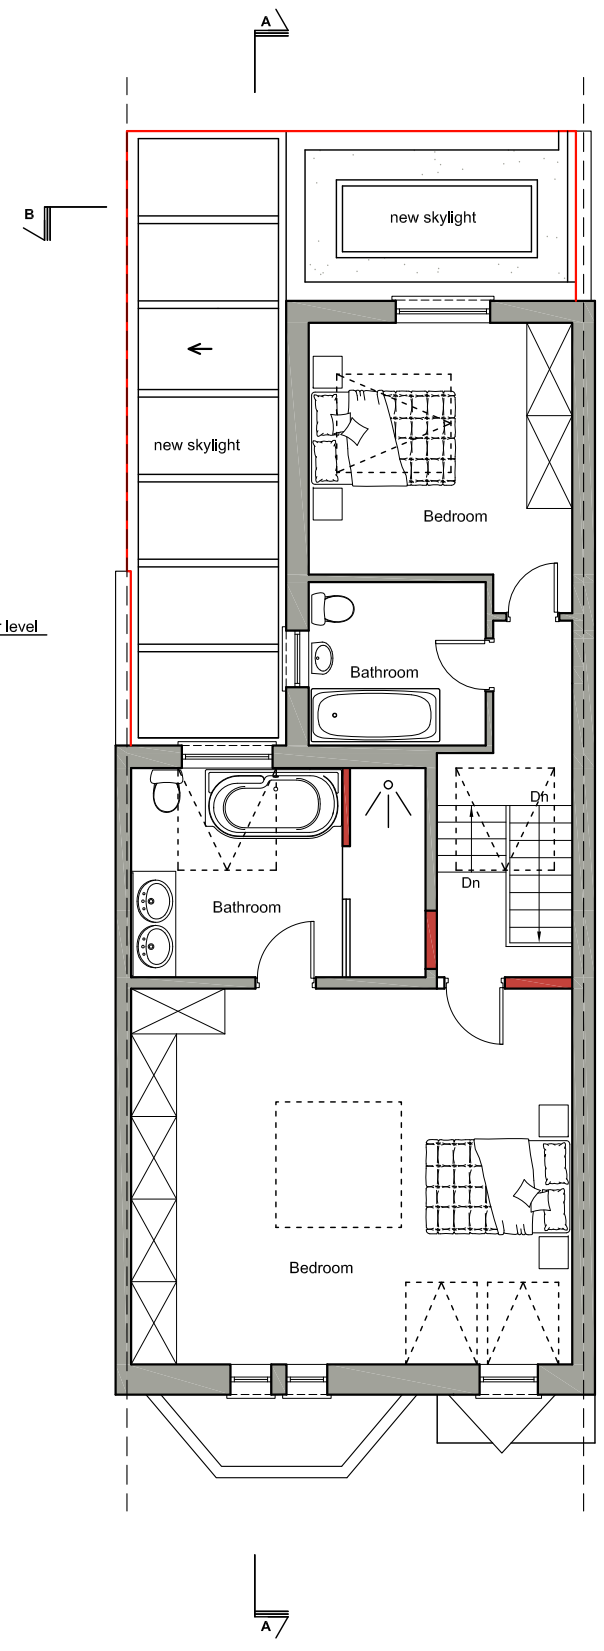


PROPOSED SECOND FLOOR PLAN

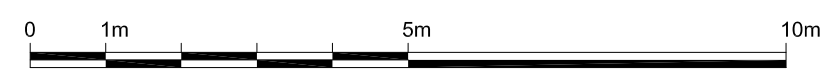

Written dimensions to be taken in preference to scaled dimensions. The Contractor is responsible for checking all dimensions before work starts.

All work is to be carried out to the requirements, and to the satisfaction of the Local Authority. These drawings are for planning purposes only.

Any discrepancies to be brought to the attention of 4D Planning Consultants immediately.


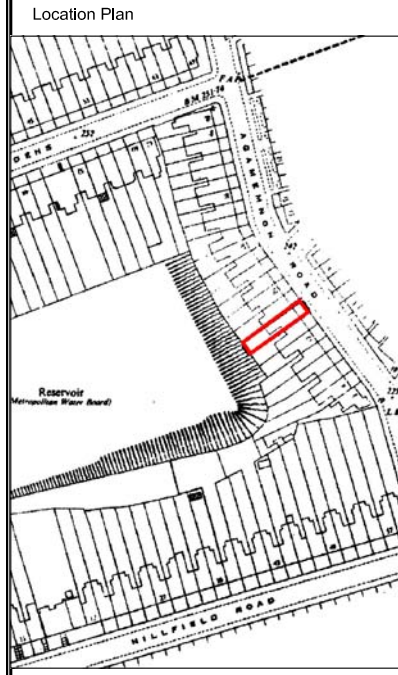


Rev	Date	Description	by	chk




Client	
Altnay Davletova	
Project	
16 Agamemnon Road, NW6 1DY	
Title	
Proposed Plans	
Date: Oct 2017	Rev: /
Scale: 1:50 @ A1, 1:100 @ A3	
Drawing No. 16AR04	


EXISTING PLANS

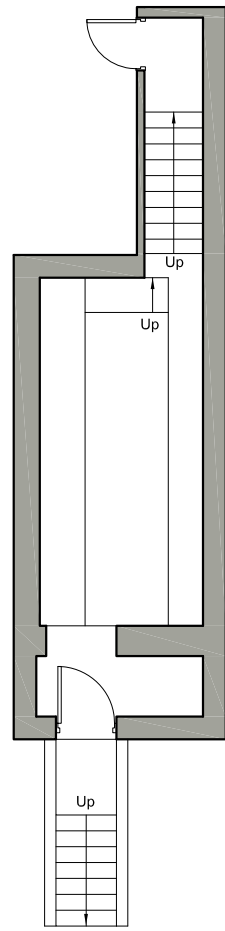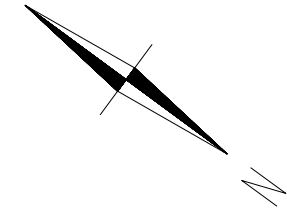

EXISTING BASEMENT PLAN

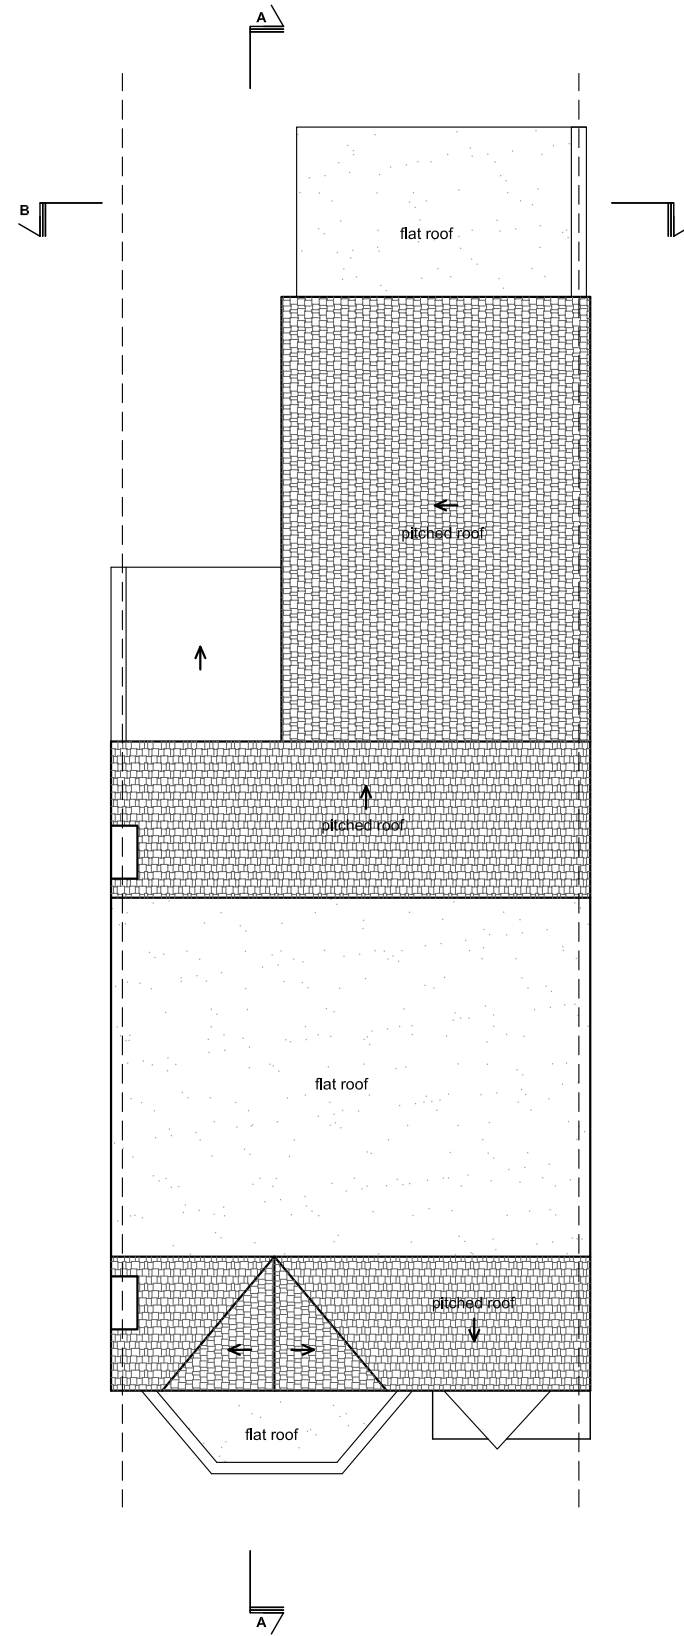

EXISTING ROOF PLAN

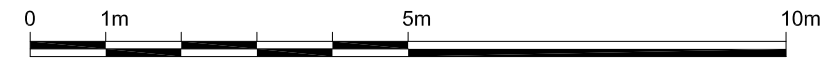


Written dimensions to be taken in preference to scaled dimensions. The Contractor is responsible for checking all dimensions before work starts.

All work is to be carried out to the requirements, and to the satisfaction of the Local Authority. These drawings are for planning purposes only.

Any discrepancies to be brought to the attention of 4D Planning Consultants immediately.

Location Plan

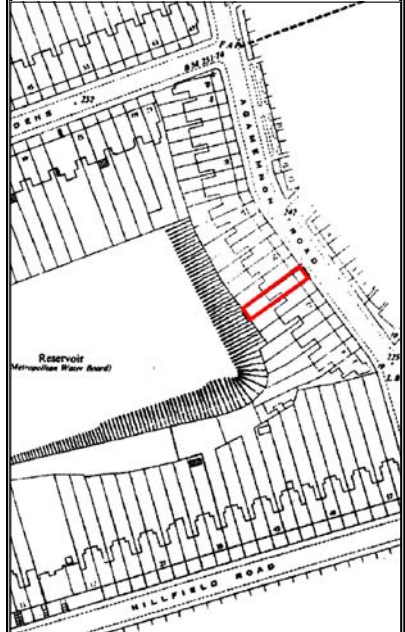

Rev	Date	Description	by	chk



4D PLANNING™
www.GetMePlanning.com®

Client
Altynay Davletova



Project
16 Agamemnon Road, NW6 1DY

Title
Existing Plans


Date: Oct 2017
Scale: 1:50 @ A1, 1:100 @ A3
Drawing No. 16AR05

Rev: /


PROPOSED PLANS

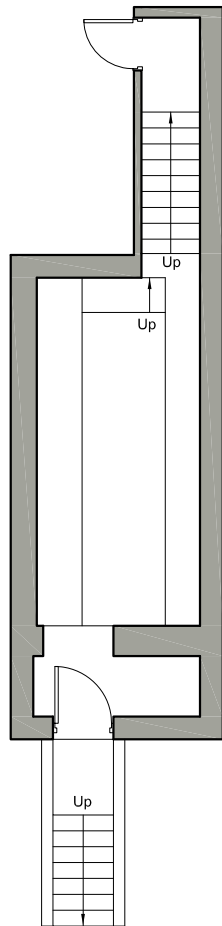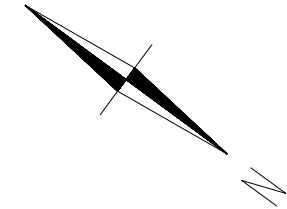

**PROPOSED BASEMENT PLAN
(NO CHANGE PROPOSED)**

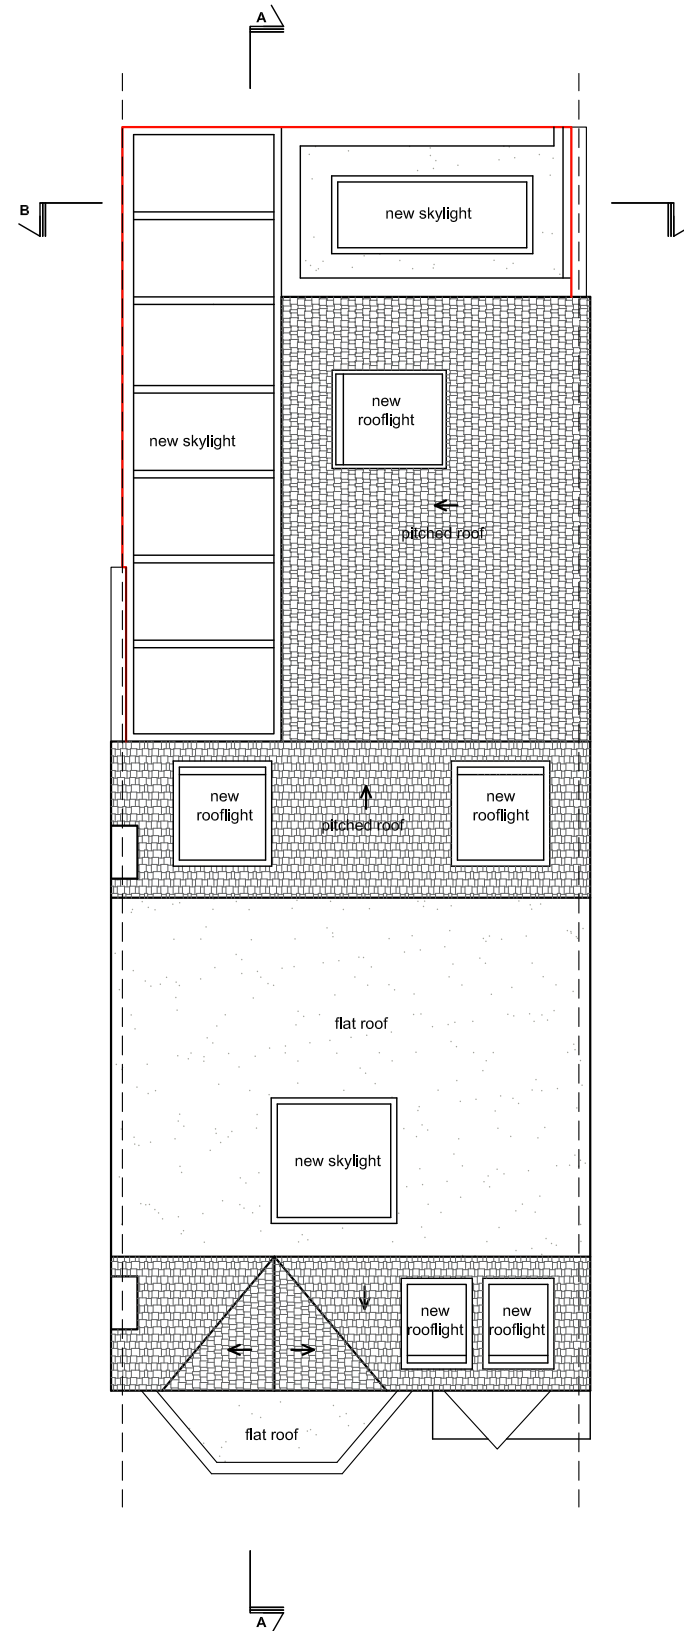

PROPOSED ROOF PLAN

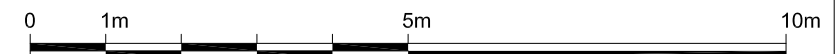


Written dimensions to be taken in preference to scaled dimensions. The Contractor is responsible for checking all dimensions before work starts.

All work is to be carried out to the requirements, and to the satisfaction of the Local Authority. These drawings are for planning purposes only.

Any discrepancies to be brought to the attention of 4D Planning Consultants immediately.

Location Plan

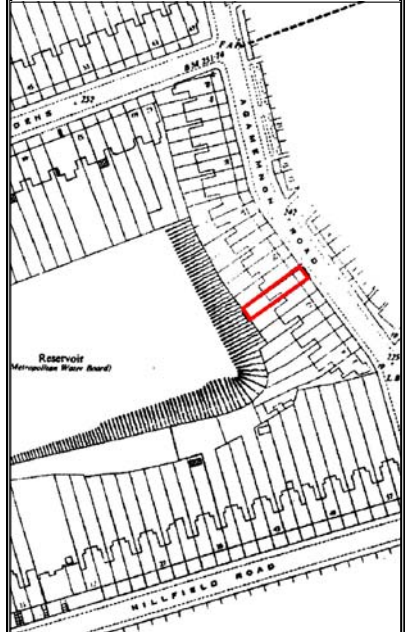

Rev	Date	Description	by	chk

4D PLANNING™
www.GetMePlanning.com®

Client Altynay Davletova	
Project 16 Agamemnon Road, NW6 1DY	
Title Proposed Plans	
Date: Oct 2017	Rev: /
Scale: 1:50 @ A1, 1:100 @ A3	
Drawing No. 16AR06	