




These plans are project and site specific and shall only be used for their intended purpose unless otherwise permitted by written consent of Brian O'Reilly Architects.  
 All dimensions shown are indicative and must be double checked on site by the contractor. Any inconsistencies found must be reported to Brian O'Reilly Architects.  
 DO NOT SCALE FROM THE DRAWINGS.

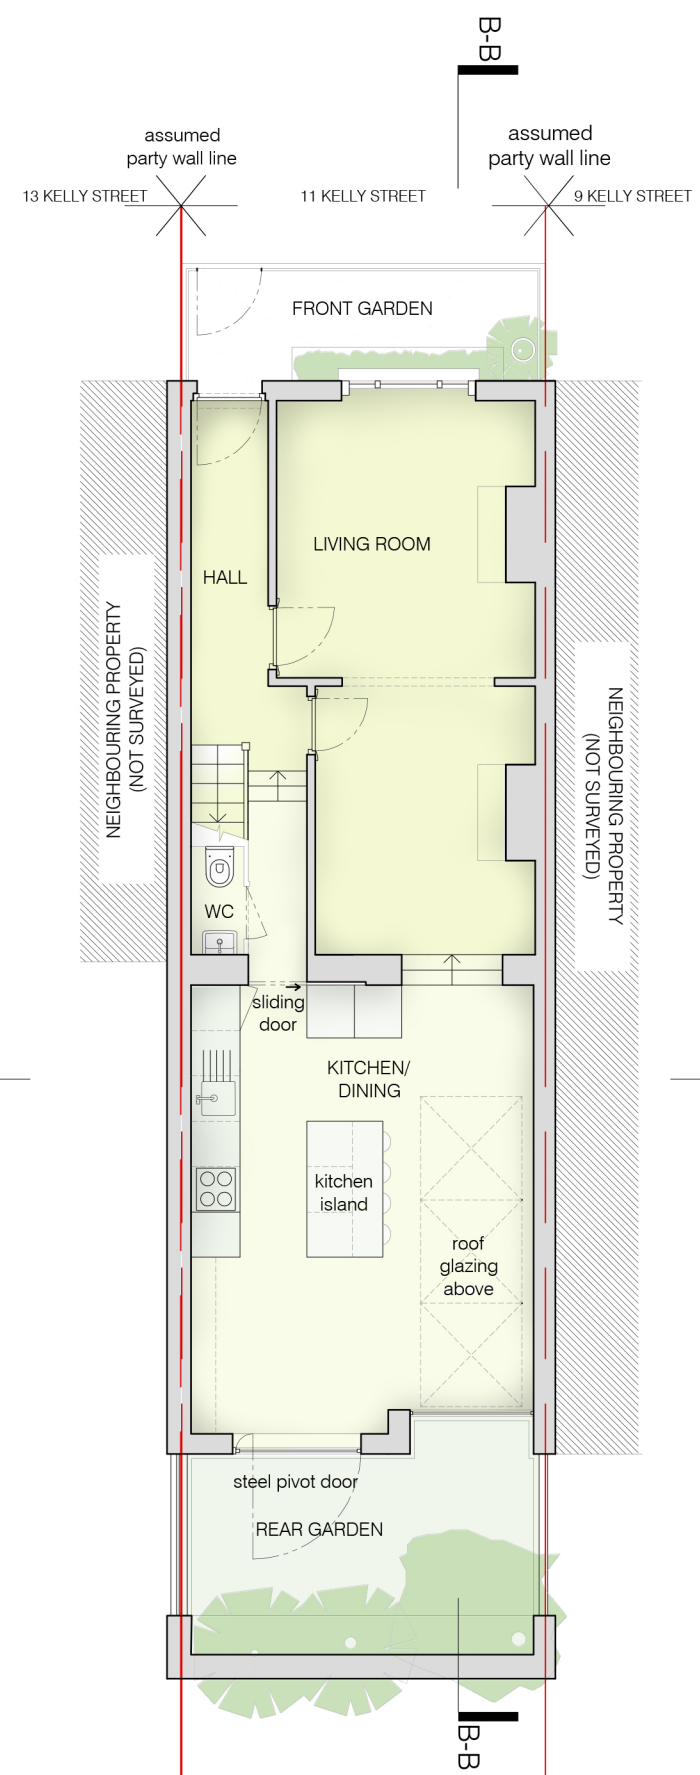

01 PROPOSED GROUND FLOOR PLAN  
 scale 1:100

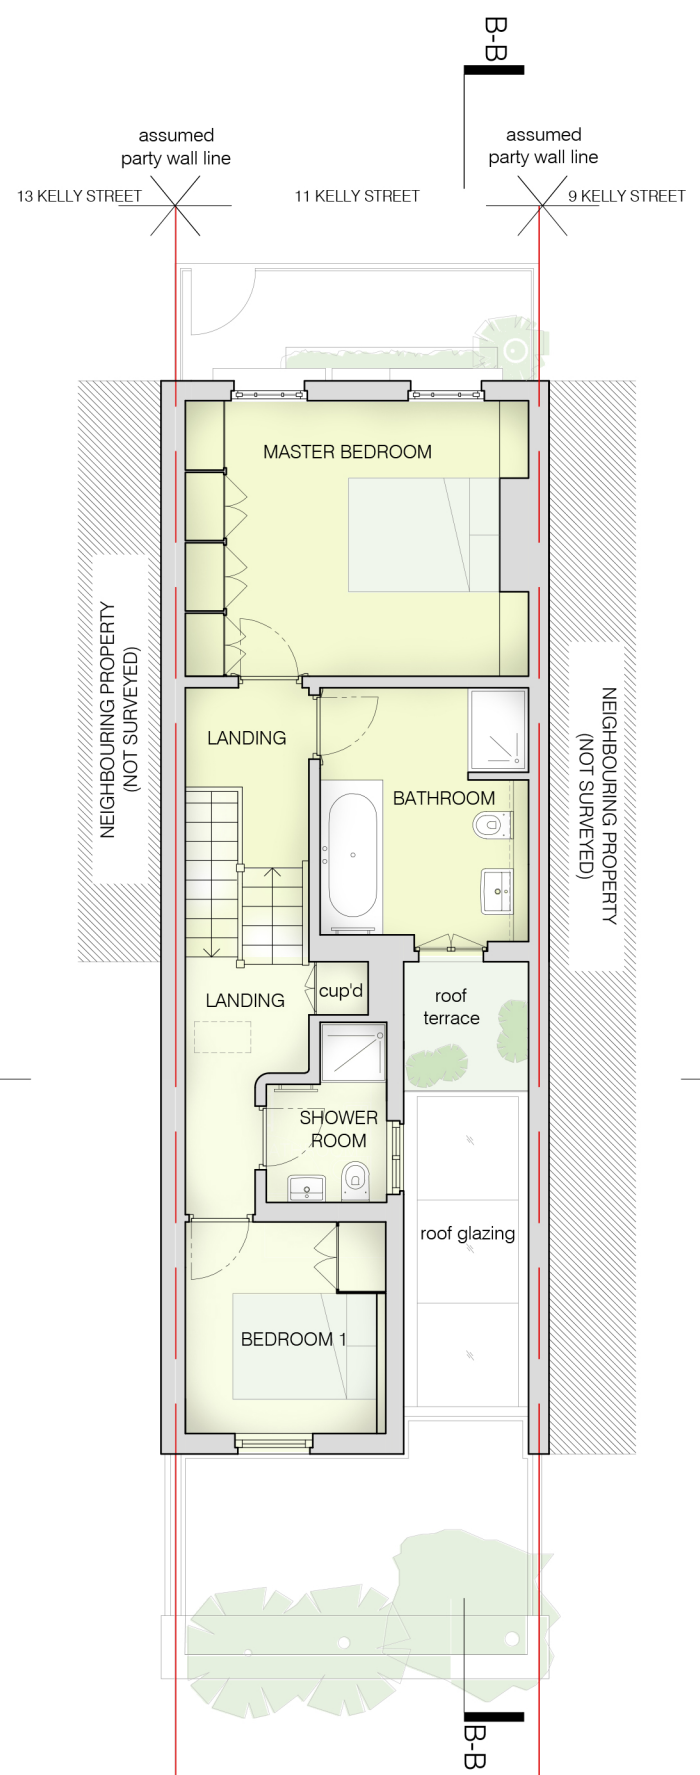

02 PROPOSED FIRST FLOOR PLAN  
 scale 1:100

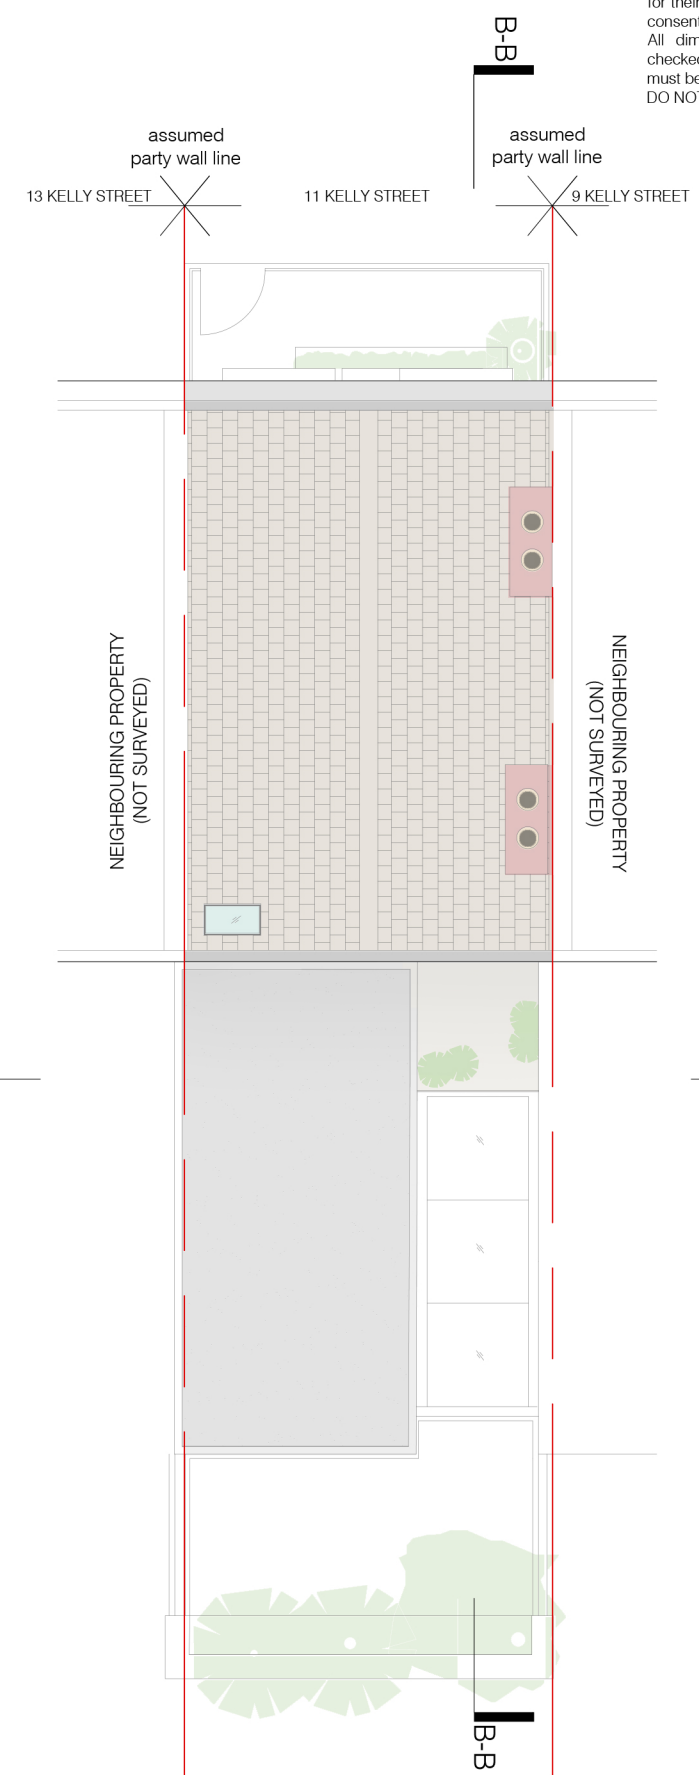


03 PROPOSED ROOF PLAN  
 scale 1:100

A-A

A-A

A-A

A-A

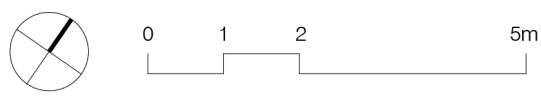

Rev B: Pitched roof and rear doors 17.11.2017  
 Rev A: Master en-suite and sash window 05.10.2017

|  |                      |            |
|--|----------------------|------------|
| project  | status / number      | scale      |
| 11 KELLY STREET NW1 8PG  | planning / 443-101-P | 1:100 @ A3 |
| <b>BRIAN O'REILLY ARCHITECTS</b>                               | drawing              | date       |
| 31 Oval Road, London, NW1 7EA +44 (0)20 7267 1184              | PROPOSED GROUND +    | 17.11.2017 |
| www.brianoreillyarchitects.com mail@brianoreillyarchitects.com | FIRST FLOOR PLAN     |            |