

HAMPSTEAD HEATH

PRIVATE GARDEN

THE PRYORS - BLOCK A



Outline of Flat 27, Fourth Floor

Internal courtyard

HAMPSTEAD HEATH

PRIVATE CAR PARK

E HEATH ROAD

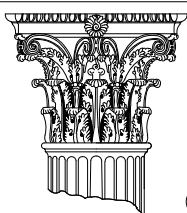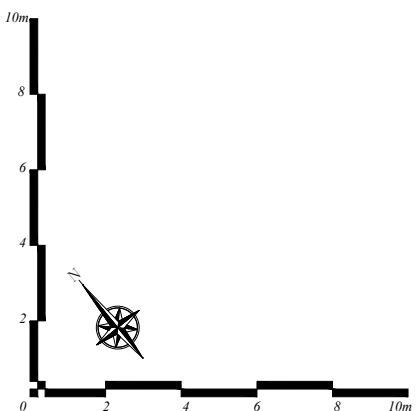

RUSSELL TAYLOR ARCHITECTS

mail@rtarchitects.co.uk

LONDON
CORNWALL

© Russell Taylor Architects own the copyright to this drawing and design

www.rtarchitects.co.uk

TEL: 020 7261 1984
TEL: 01503 273 092

The Pryors NW3

No. 6239/1



Rev. ---

EXISTING -Building Outline - Flat 27 Roof Plan

Scale
1:200
@ A3 Size


Date
Sept 2017

Drawn
EHW

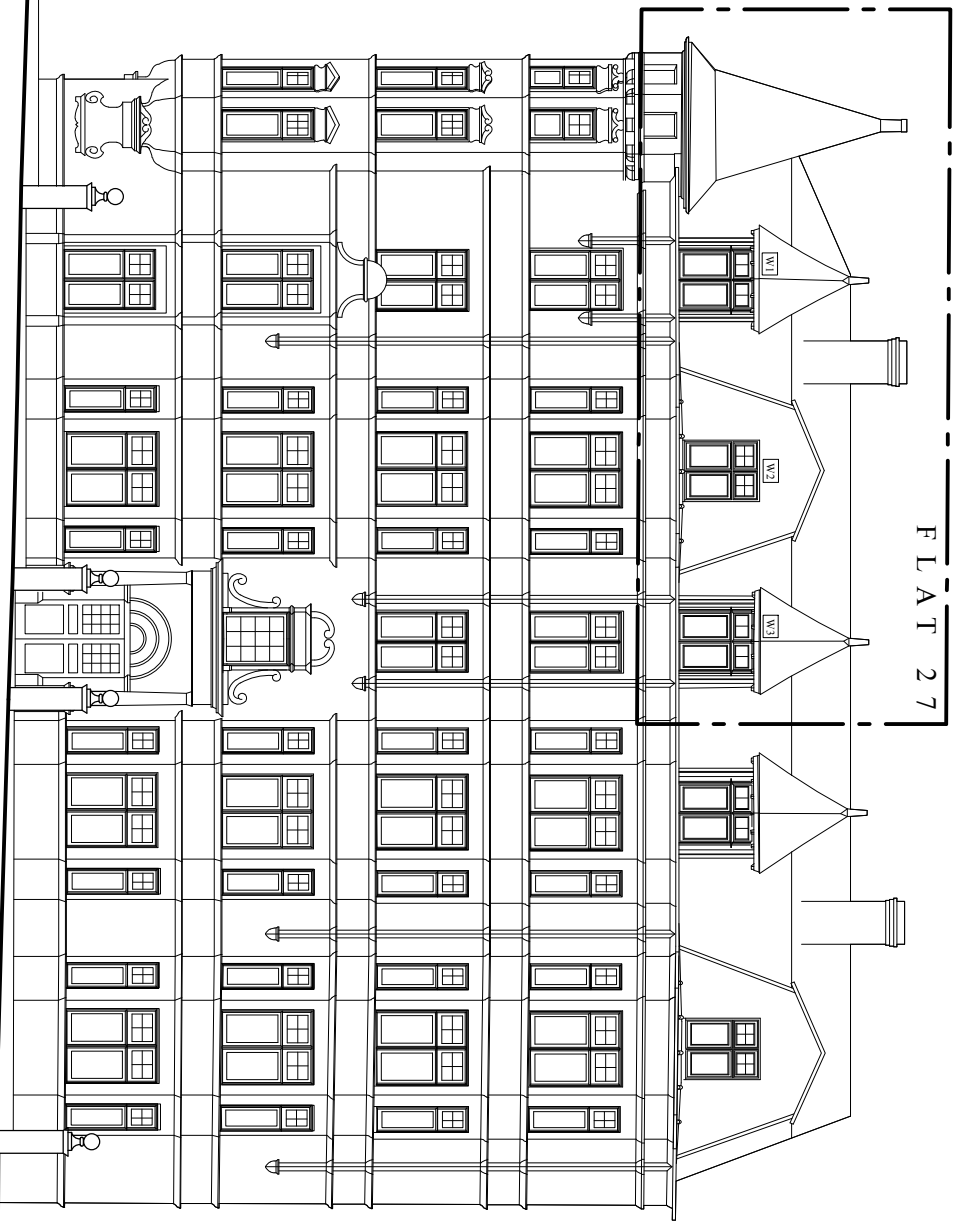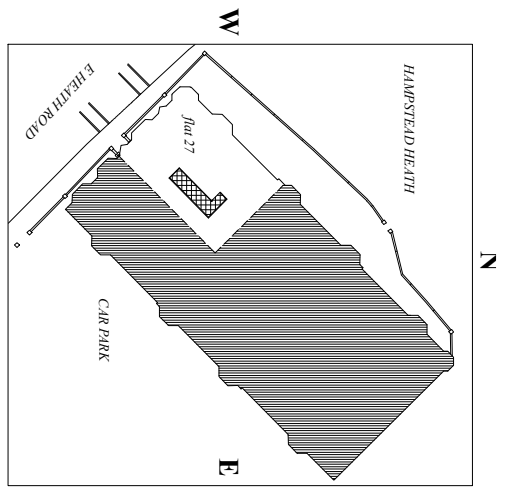


SOUTH - WEST ELEVATION

FLAT 27

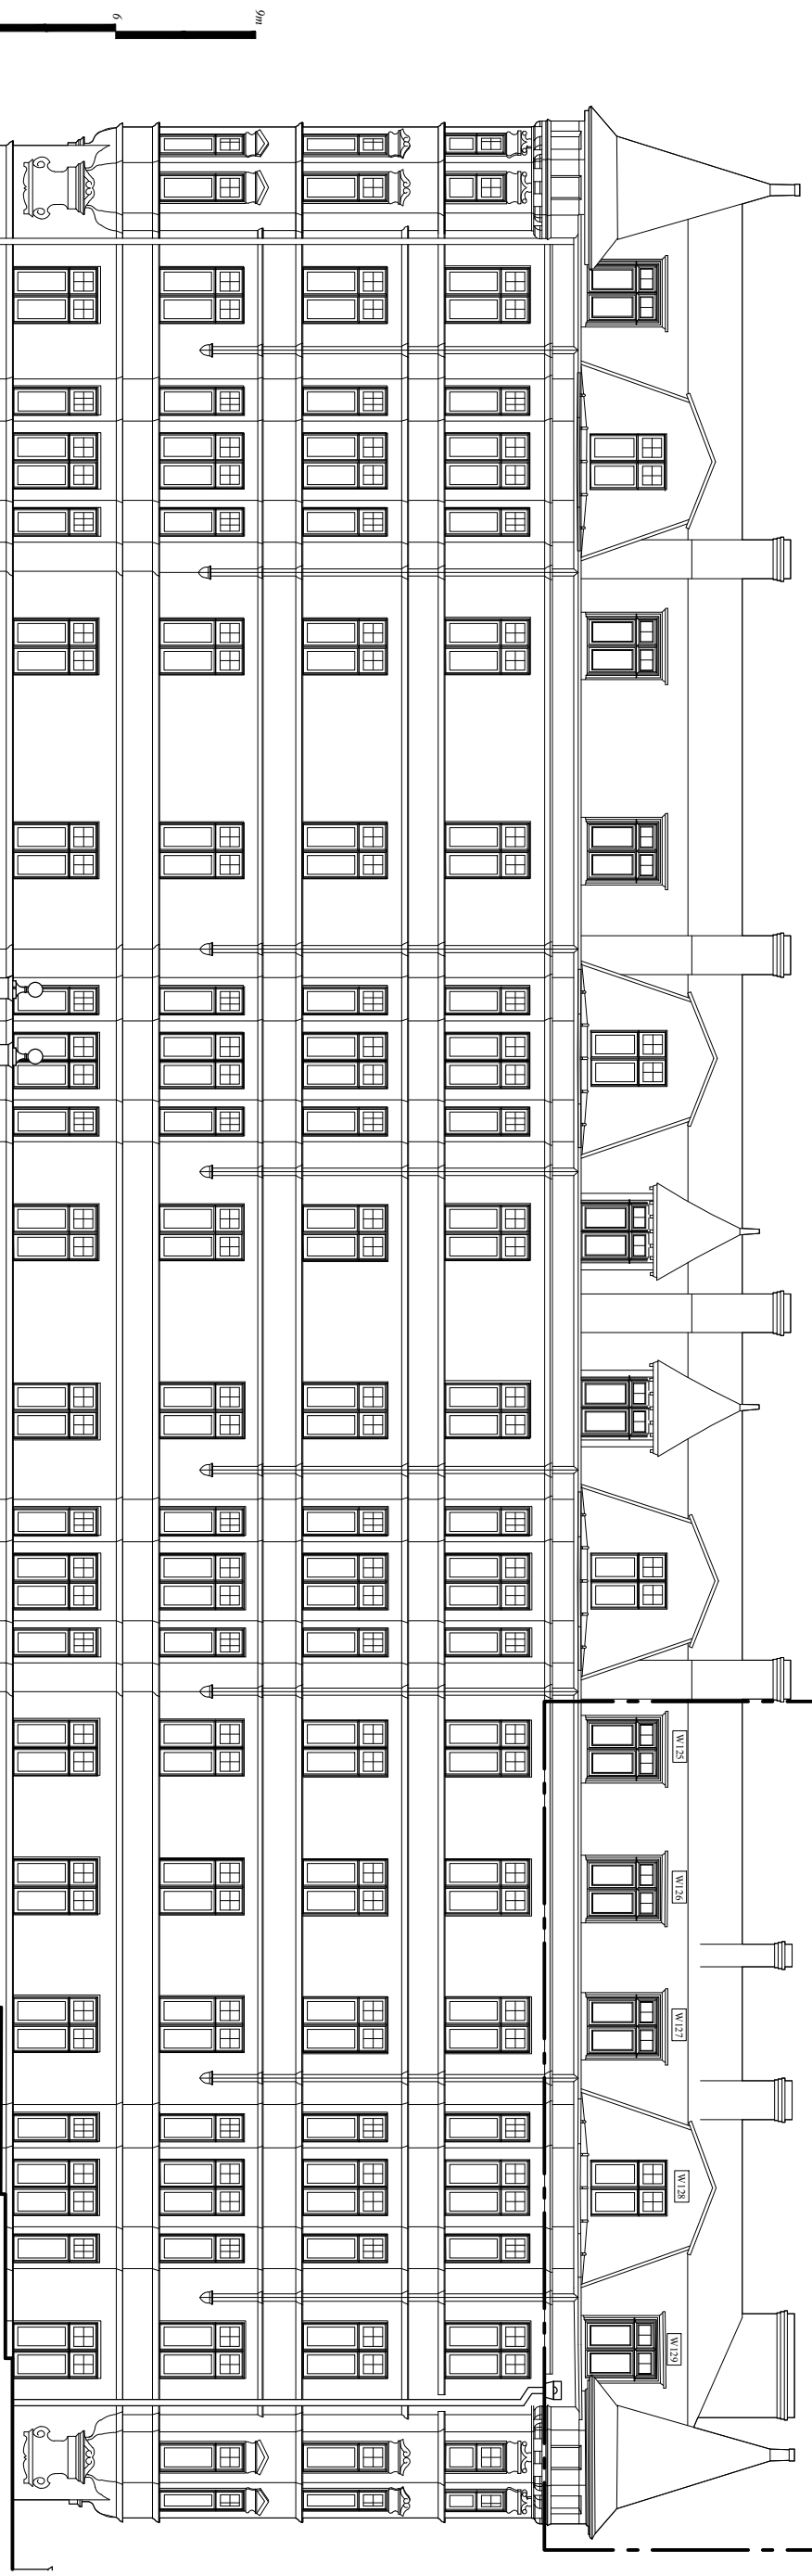

NORTH - WEST ELEVATION

FLAT 27

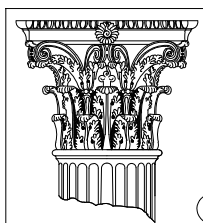

RUSSELL TAYLOR ARCHITECTS

mail@rtarchitects.co.uk
LONDON
CORNWALL

www.rtarchitects.co.uk
TEL: 020 7261 1984
TEL: 01503 273 092

© Russell Taylor Architects own the copyright to this drawing and design

The Pryors NW3
EXISTING -Street Elevations



No. 6239/11

Rev. ---


Scale
1:150
@ A3 Size

Date
Sept 2017

Drawn
EHW

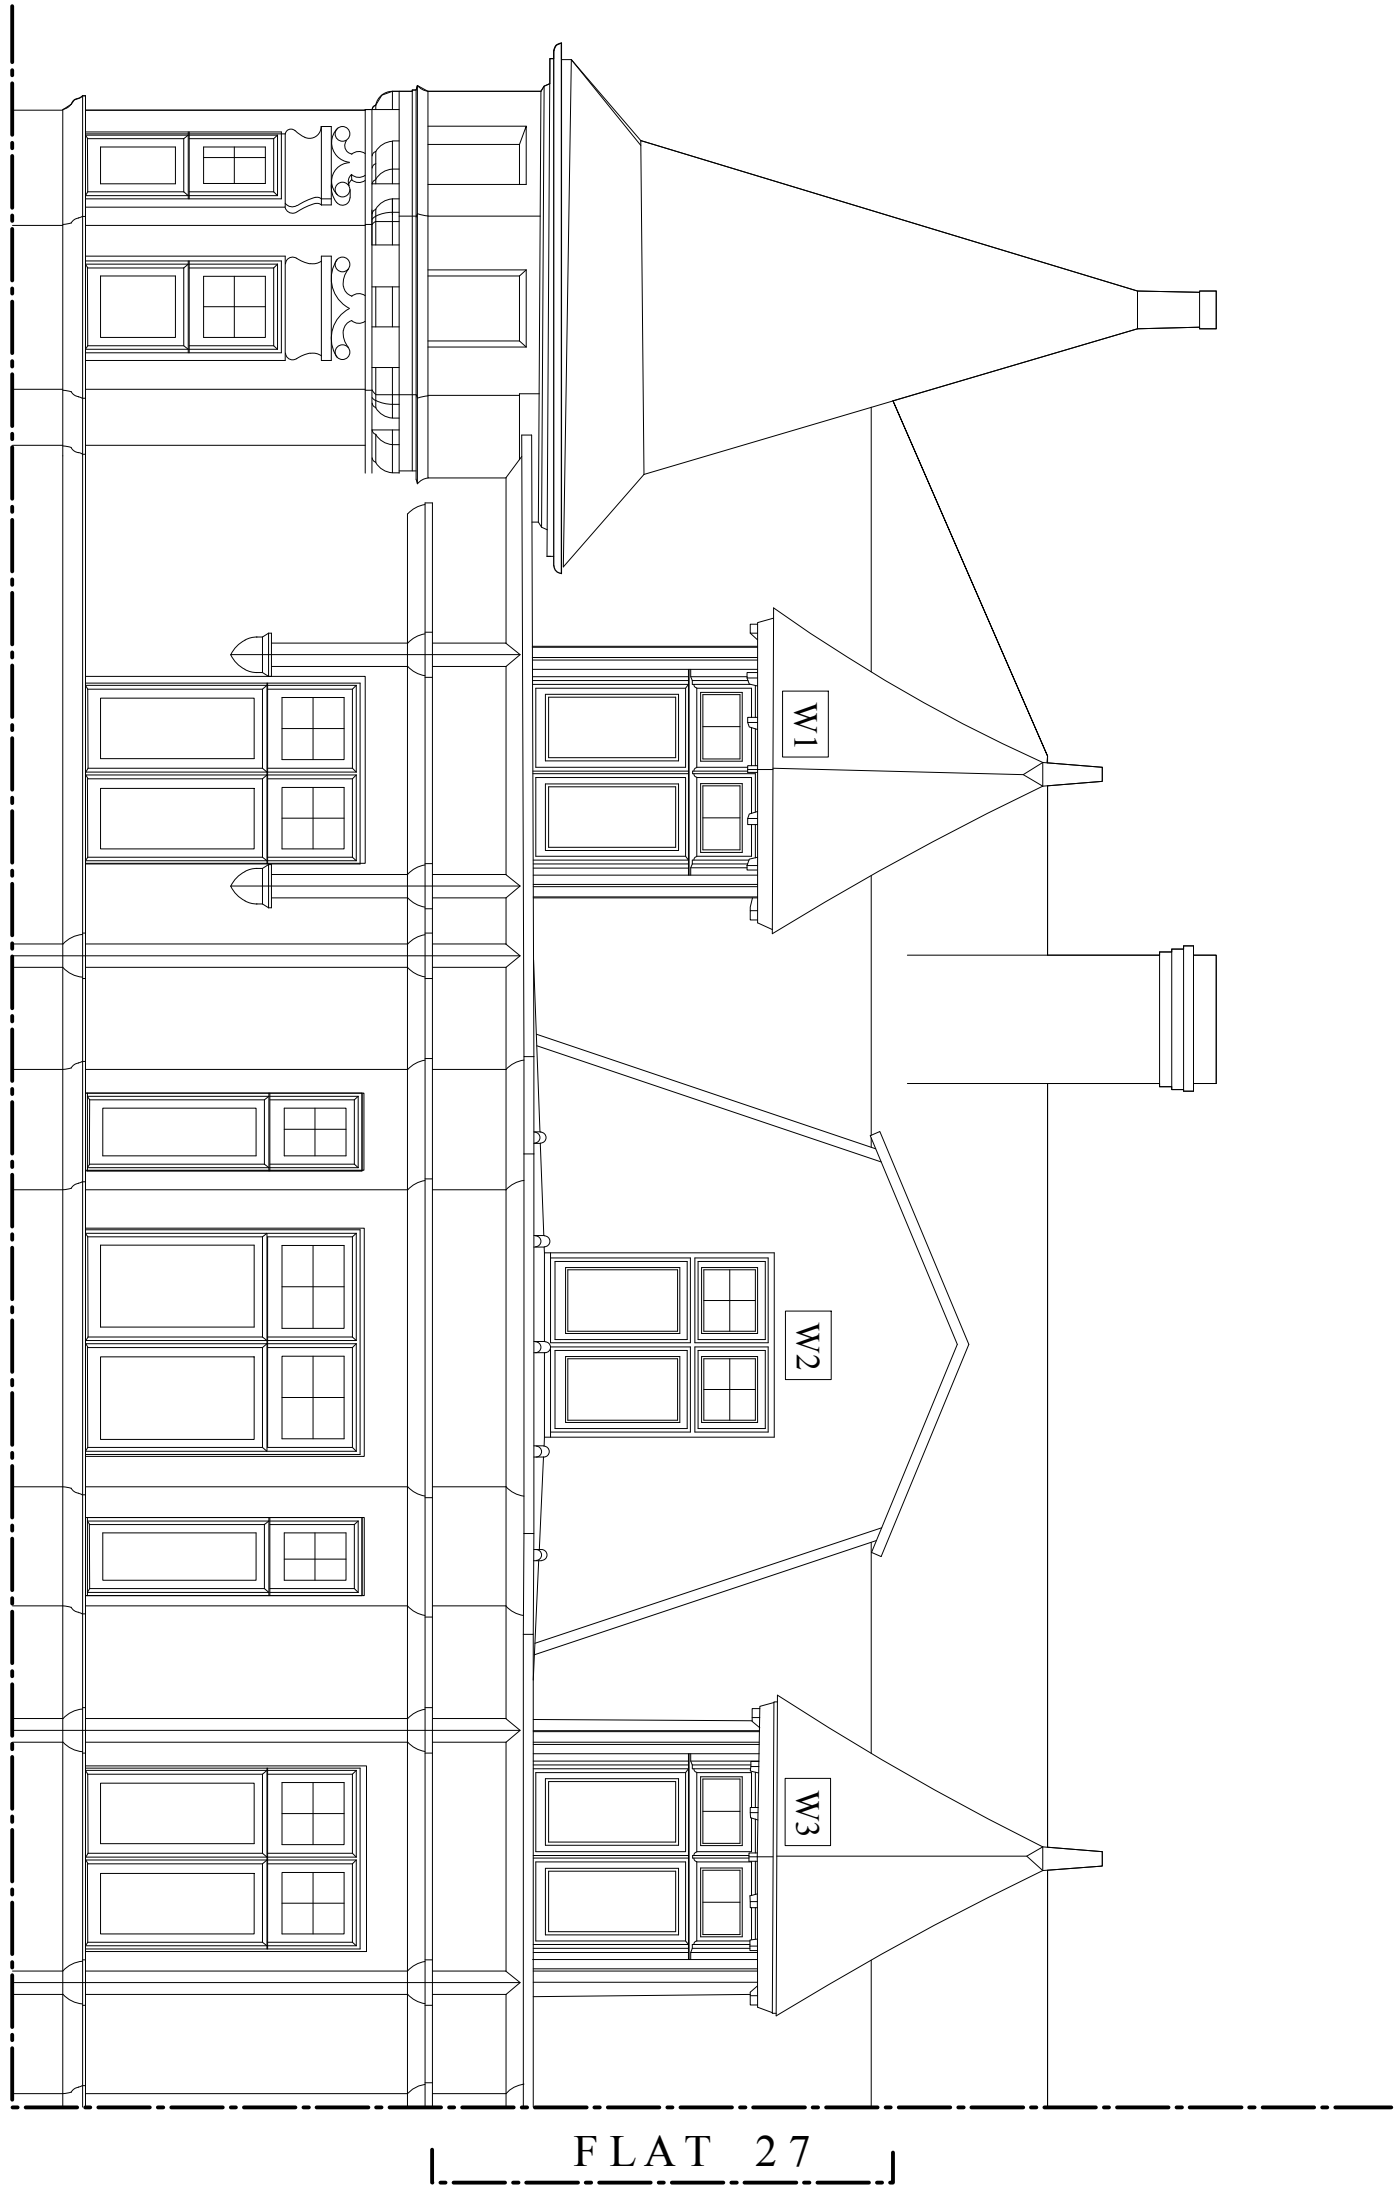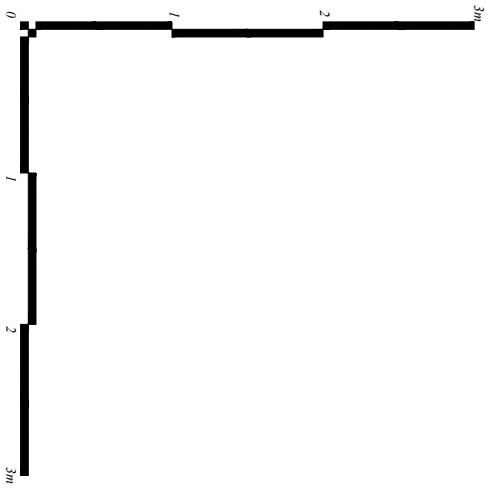

FLAT 27

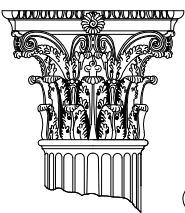

RUSSELL TAYLOR ARCHITECTS

mail@rtarchitects.co.uk

LONDON
CORNWALL

© Russell Taylor Architects own the copyright to this drawing and design

www.rtarchitects.co.uk

TEL: 020 7261 1984

TEL: 01503 273 092

The Pryors NW3

EXISTING -South West Elevation


Scale
1:50
@ A3 Size

Date
Sept 2017


Drawn
EHW

No.
6239/12

Rev.

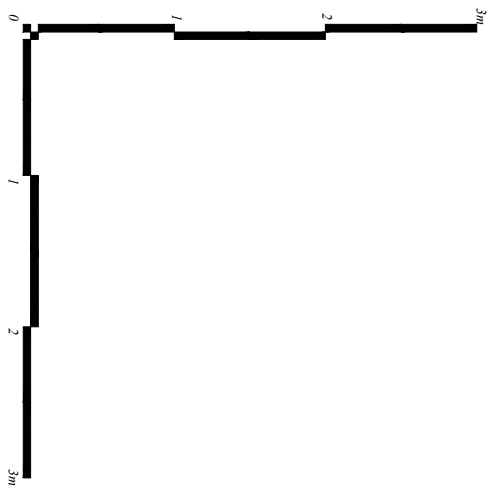

FLAT 27

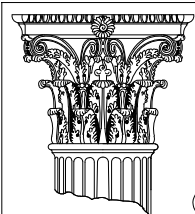

RUSSELL TAYLOR ARCHITECTS

mail@rtarchitects.co.uk
LONDON
CORNWALL

© Russell Taylor Architects own the copyright to this drawing and design

www.rtarchitects.co.uk
TEL: 020 7261 1984
TEL: 01503 273 092

The Pryors NW3

EXISTING -North West Elevations



Scale
1:50
@ A3 Size

Date
Sept 2017

Drawn
EHW

No.
6239/13



Rev.

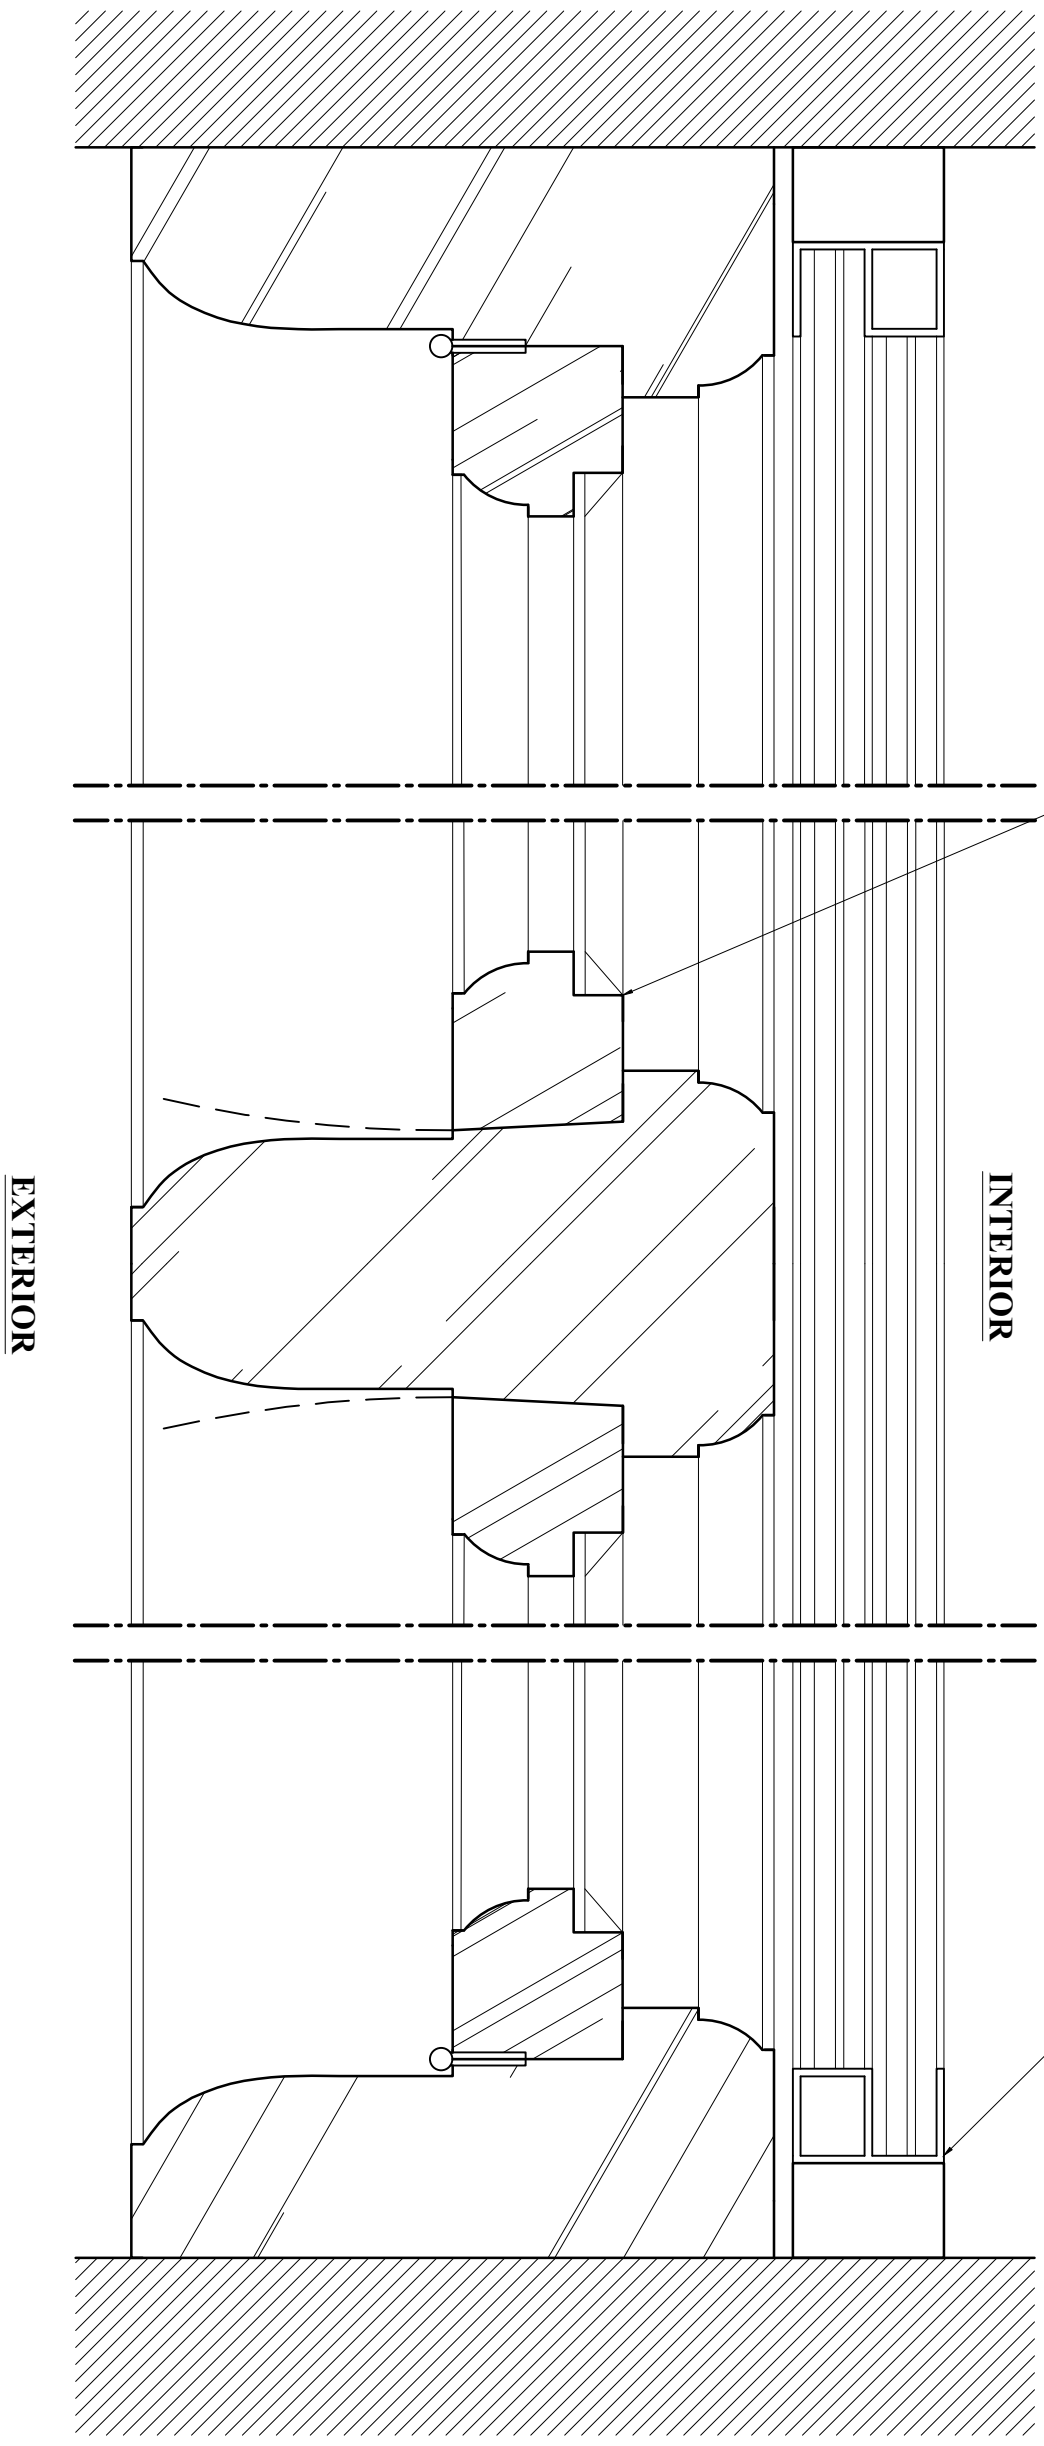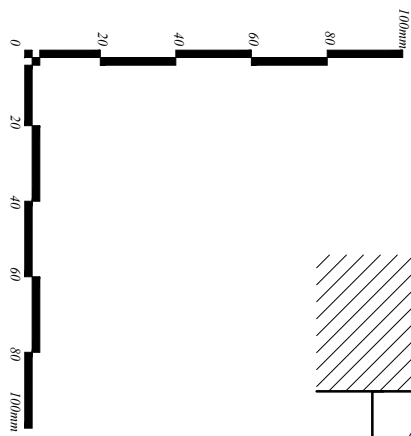

Single glazing with
internal lime putty

Internal sliding
secondary glazing
to be removed and discarded


EXTERNAL ELEVATION, scale 1:20

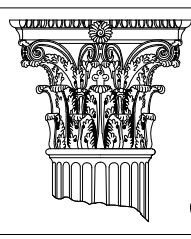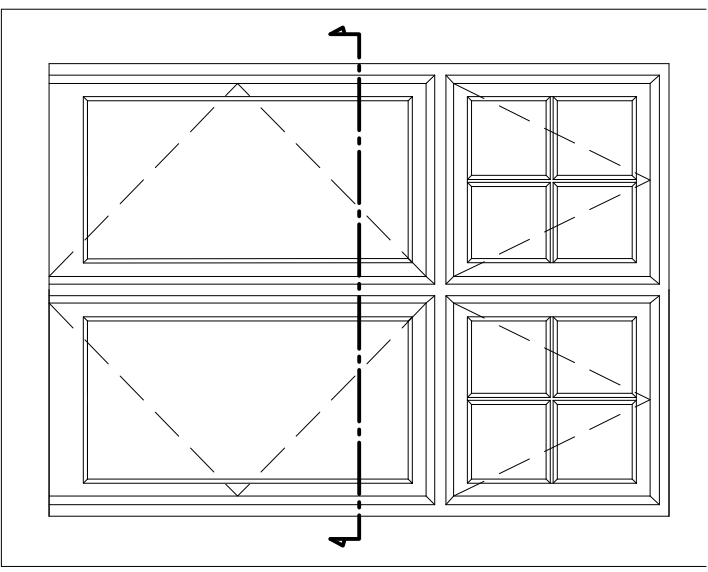


RUSSELL TAYLOR ARCHITECTS
 mail@rtarchitects.co.uk
 LONDON
 CORNWALL
 © Russell Taylor Architects own the copyright to this drawing and design

www.rtarchitects.co.uk
 TEL: 020 7261 1984
 TEL: 01503 273 092

The Pryors NW3 EXISTING - Typical casement window plan	No.	6239/40	Rev.	---
	Scale	1:2	Date	Sept 2017
@ A3 Size			Drawn	EHW

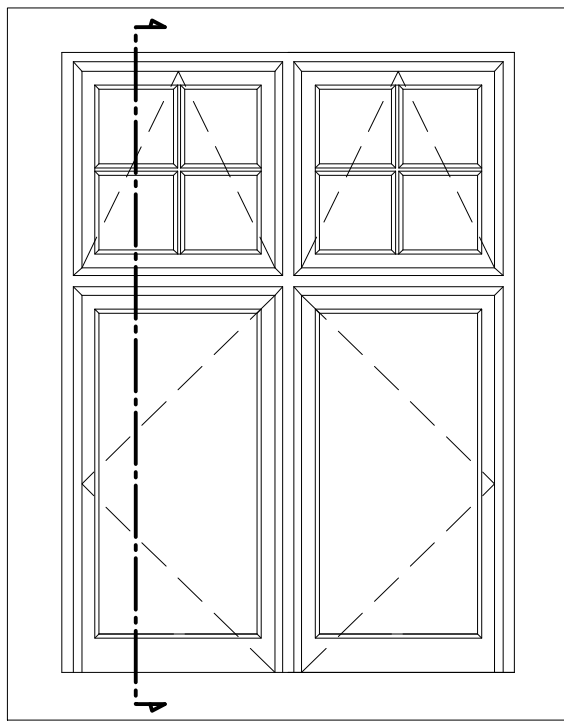

EXTERNAL ELEVATION, scale 1:20


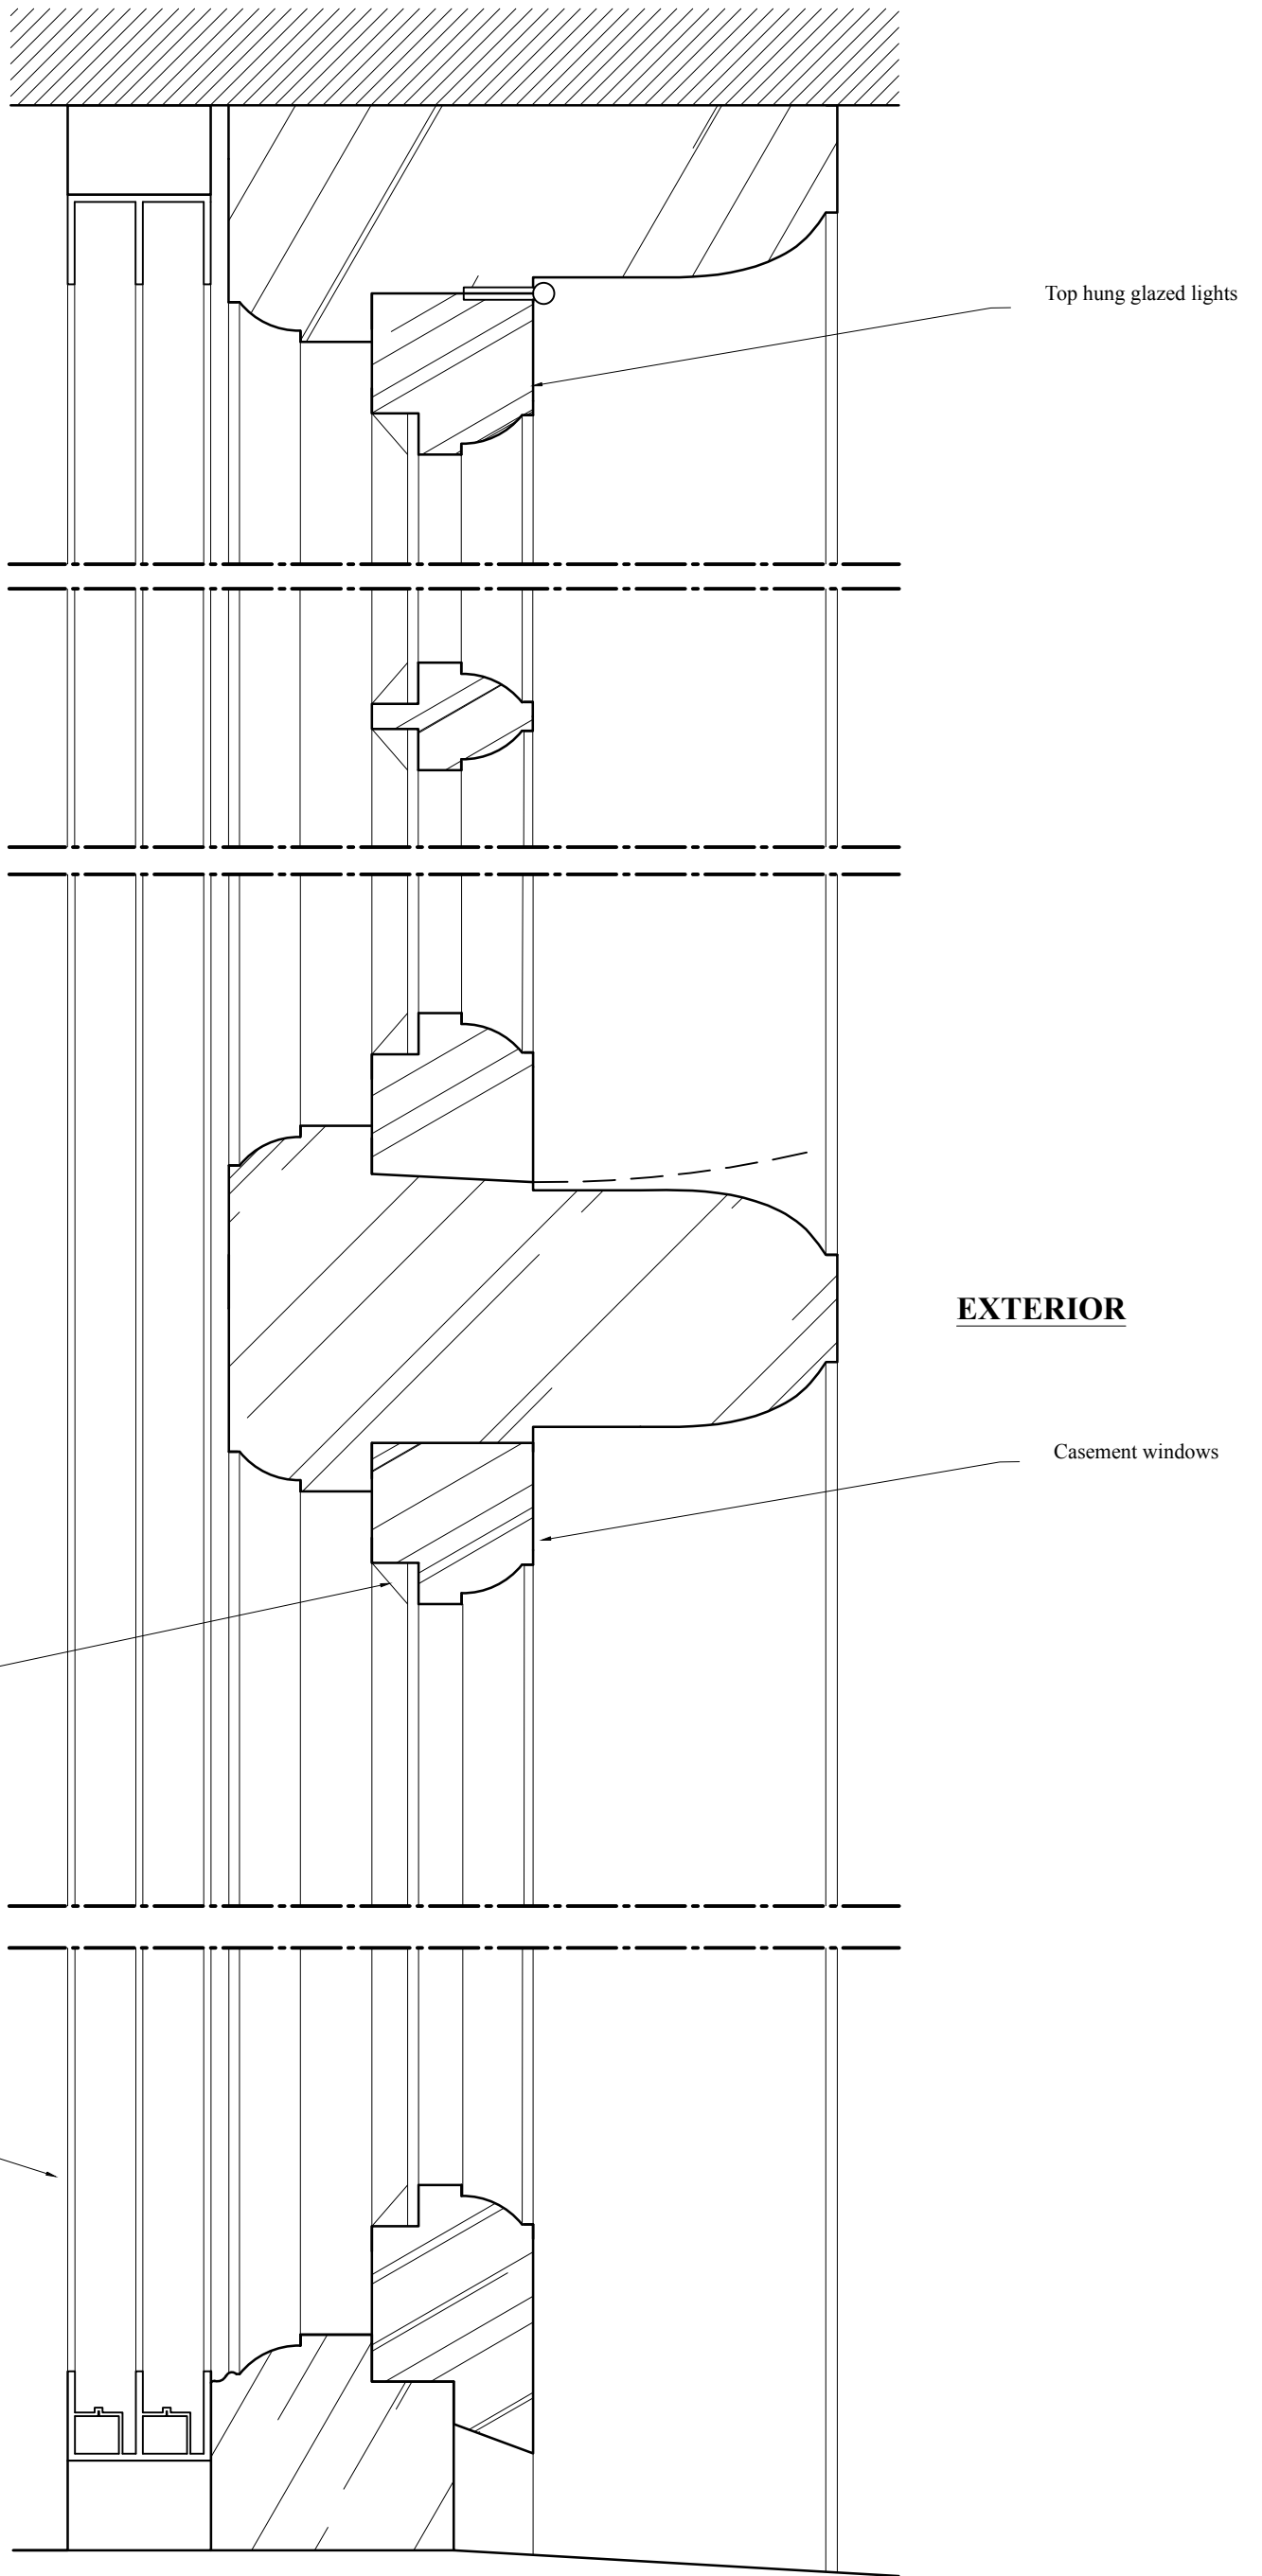


INTERIOR

EXTERIOR

Single glazing with
internal lime putty

Internal sliding
secondary glazing
to be removed and discarded

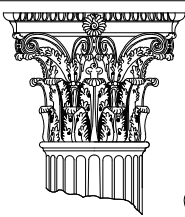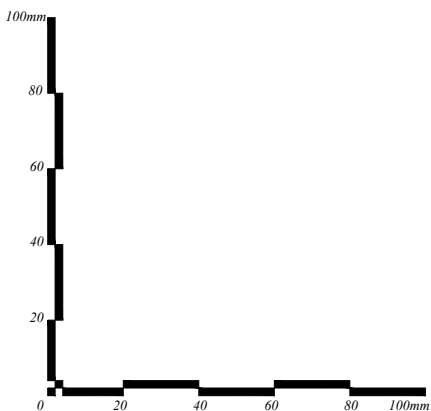

RUSSELL TAYLOR ARCHITECTS

mail@rtarchitects.co.uk
LONDON
CORNWALL

© Russell Taylor Architects own the copyright to this drawing and design

www.rtarchitects.co.uk
TEL: 020 7261 1984
TEL: 01503 273 092

The Pryors NW3

EXISTING - Typical casement window section

Scale
1:2
@ A3 Size


Date
Sept 2017

Drawn
EHW


No.

6239/41

Rev.

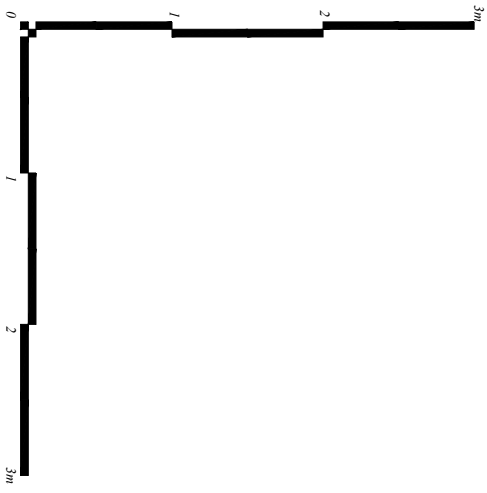

FLAT 27

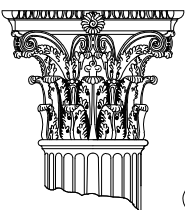

RUSSELL TAYLOR ARCHITECTS

mail@rtarchitects.co.uk
LONDON
CORNWALL

© Russell Taylor Architects own the copyright to this drawing and design

www.rtarchitects.co.uk
TEL: 020 7261 1984
TEL: 01503 273 092

The Pryors NW3

No. 6239/112



Rev. ---

PROPOSED -South West Elevation

Scale
1:50
@ A3 Size

Date
Sept 2017

Drawn
EHW

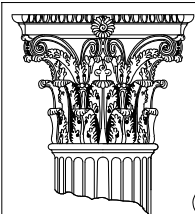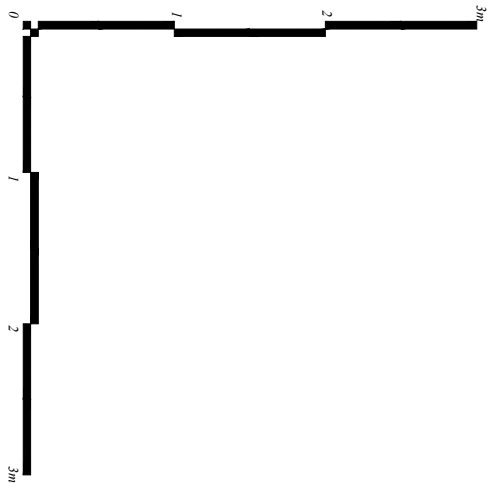

RUSSELL TAYLOR ARCHITECTS

mail@rtarchitects.co.uk

LONDON
CORNWALL

© Russell Taylor Architects own the copyright to this drawing and design

www.rtarchitects.co.uk

TEL: 020 7261 1984
TEL: 01503 273 092

The Pryors NW3

PROPOSED -North West Elevations



Scale
1:50
@ A3 Size

Date
Sept 2017


Drawn
EHW

No. 6239/113


Rev. ---

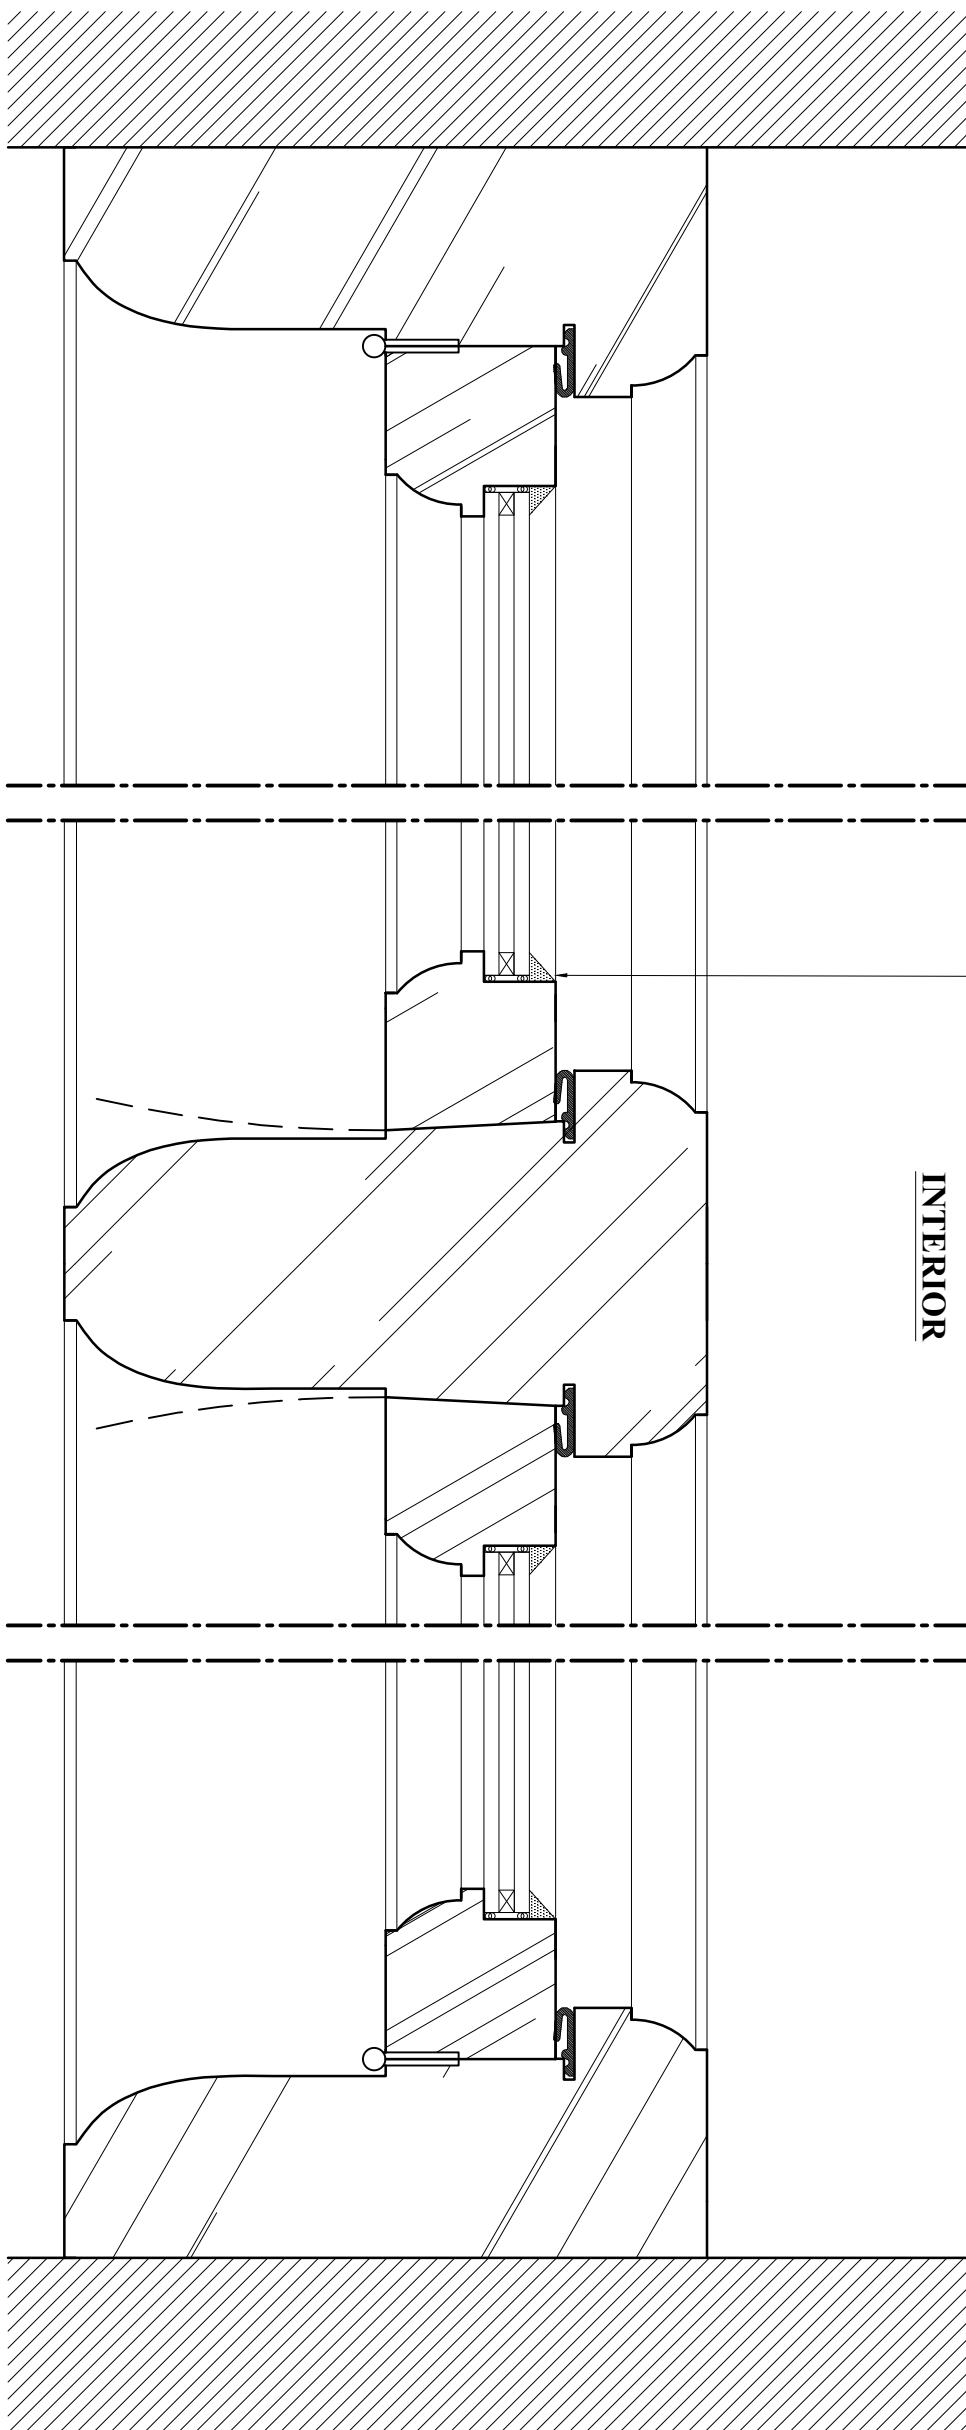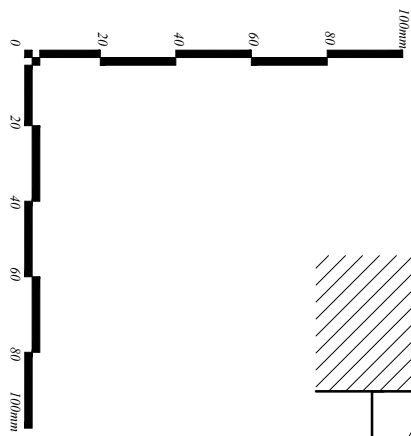

EXTERNAL ELEVATION, scale 1:20

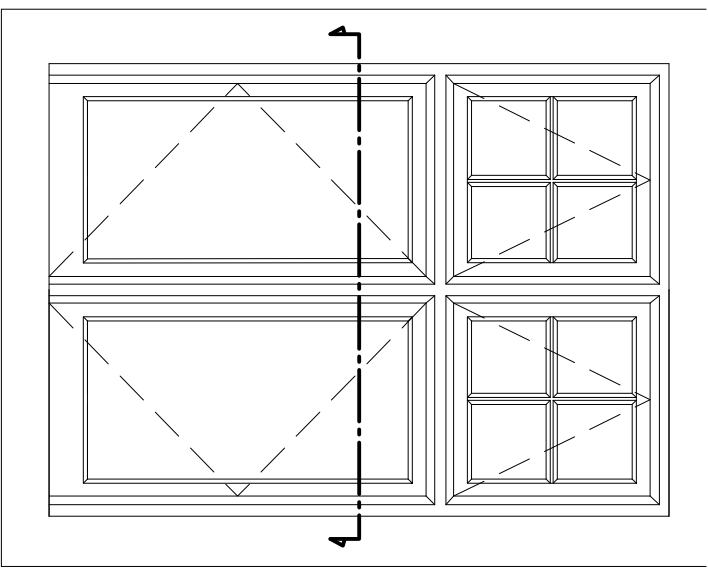


Slim-line double glazing with
internal line putty

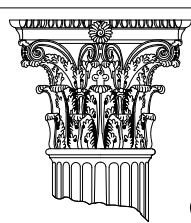


RUSSELL TAYLOR ARCHITECTS
 mail@rtarchitects.co.uk
 LONDON
 CORNWALL
 © Russell Taylor Architects own the copyright to this drawing and design

www.rtarchitects.co.uk
 TEL: 020 7261 1984
 TEL: 01503 273 092

The Pryors NW3 PROPOSED - Typical casement window plan	No.	6239/140	Rev.	---
	Scale 1:2 @ A3 Size	Date Sept 2017	Drawn EHW	

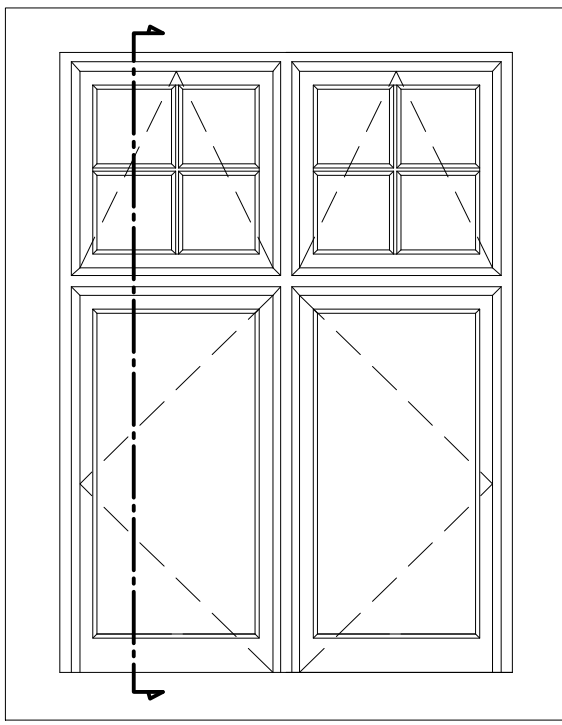

EXTERNAL ELEVATION, scale 1:20

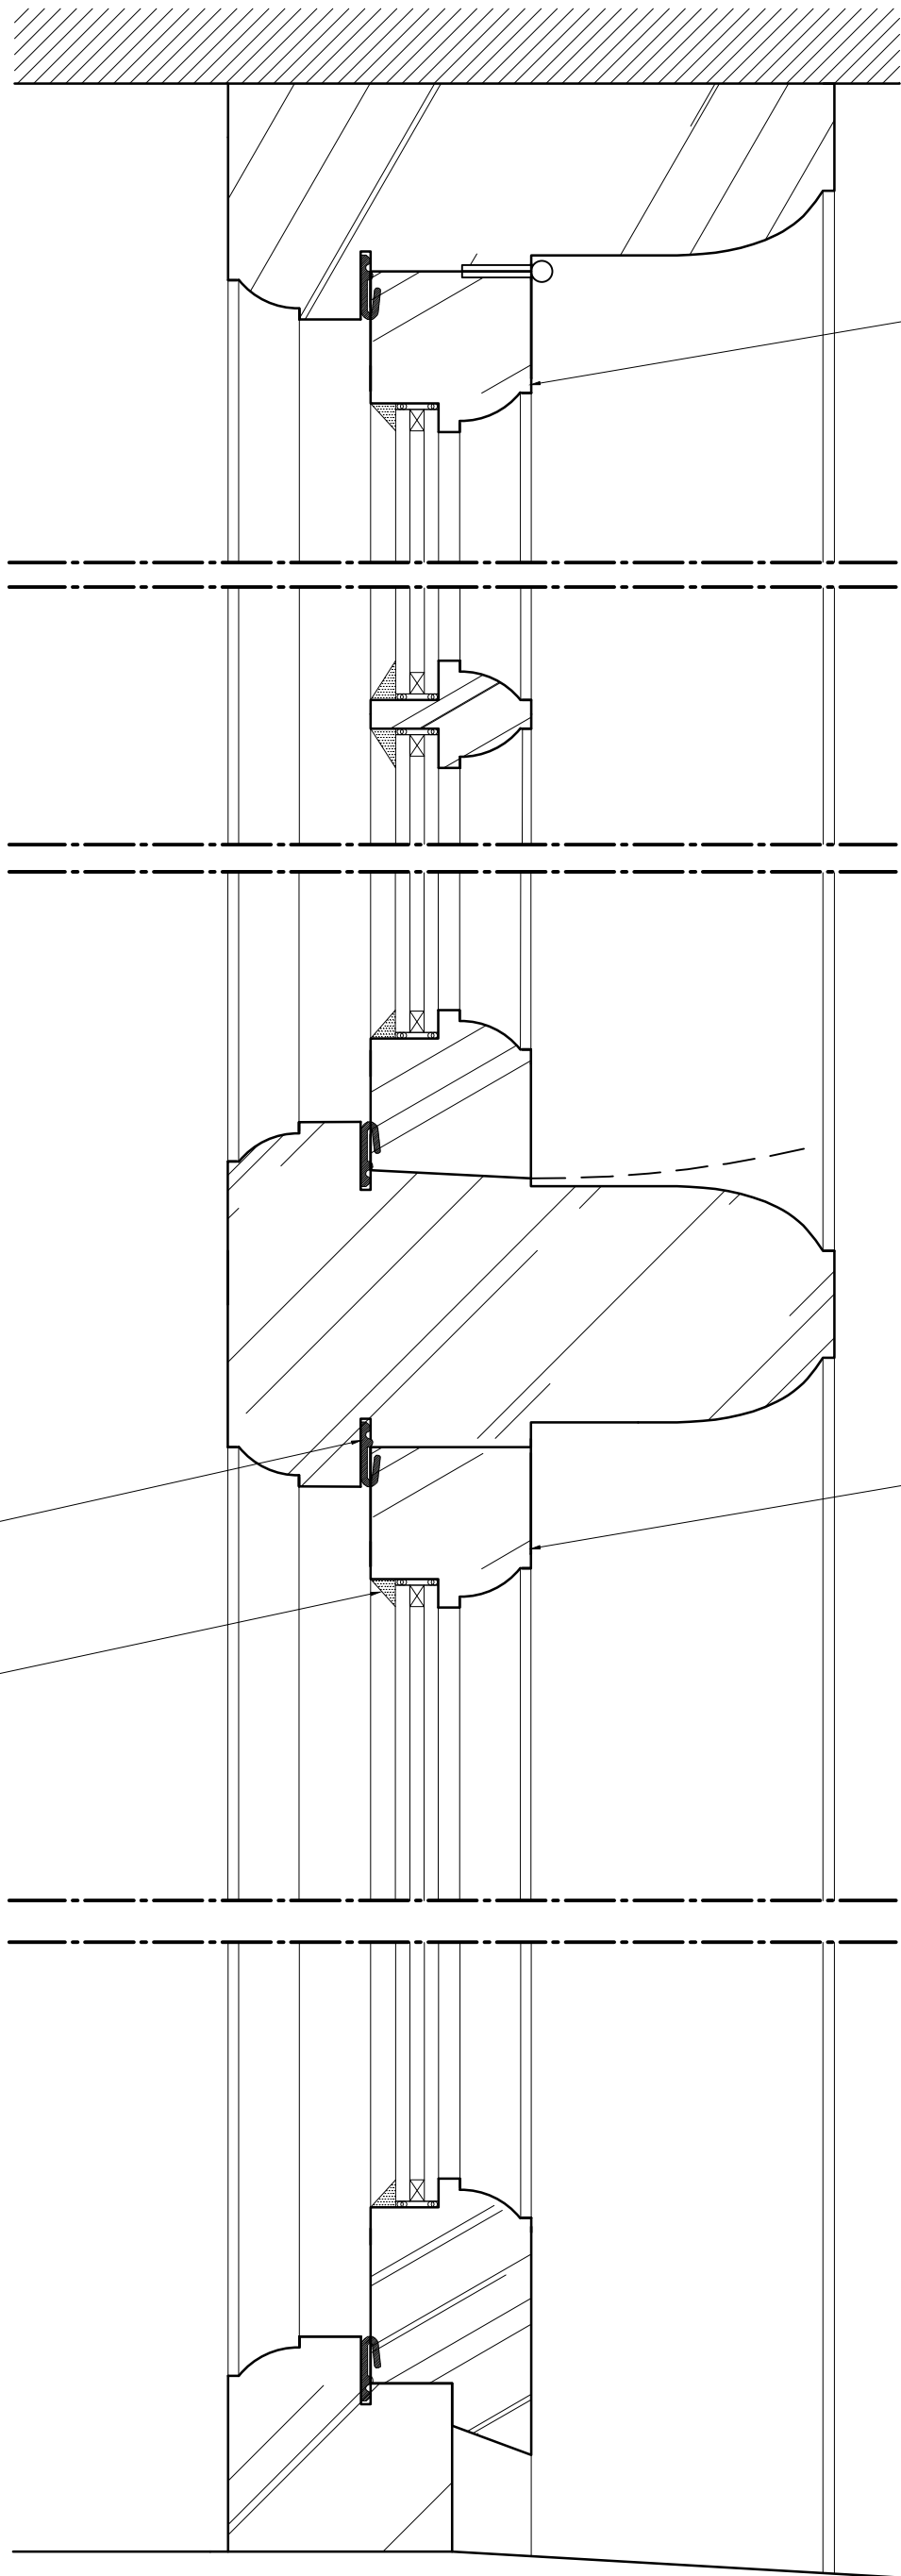

Top hung glazed lights



INTERIOR

EXTERIOR

Casement windows

Slim-line double glazing with internal lime putty

Slim-line double glazing with internal lime putty

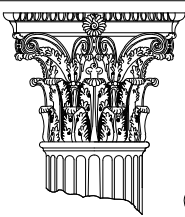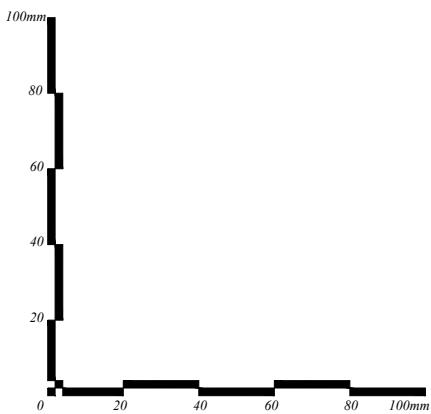

RUSSELL TAYLOR ARCHITECTS

mail@rtarchitects.co.uk
LONDON
CORNWALL

© Russell Taylor Architects own the copyright to this drawing and design

www.rtarchitects.co.uk
TEL: 020 7261 1984
TEL: 01503 273 092

The Pryors NW3

PROPOSED - Typical casement window section

Scale
1:2
@ A3 Size

Date
Sept 2017

Drawn
EHW

No.

6239/141

Rev.
