



**PROPOSED SITE PLAN**

1 : 1250

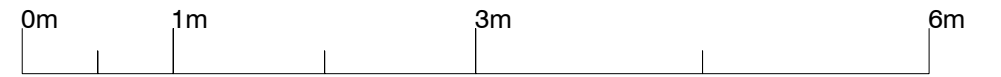


SCALE 1:50

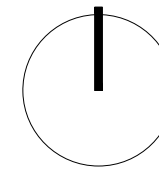

North


The boundaries shown are based on information provided by the Client and is indicative of the extent of the proposed development. This plan shall not be used to confirm legal boundaries. All legal boundaries shall be confirmed by the developer / land owner(s).

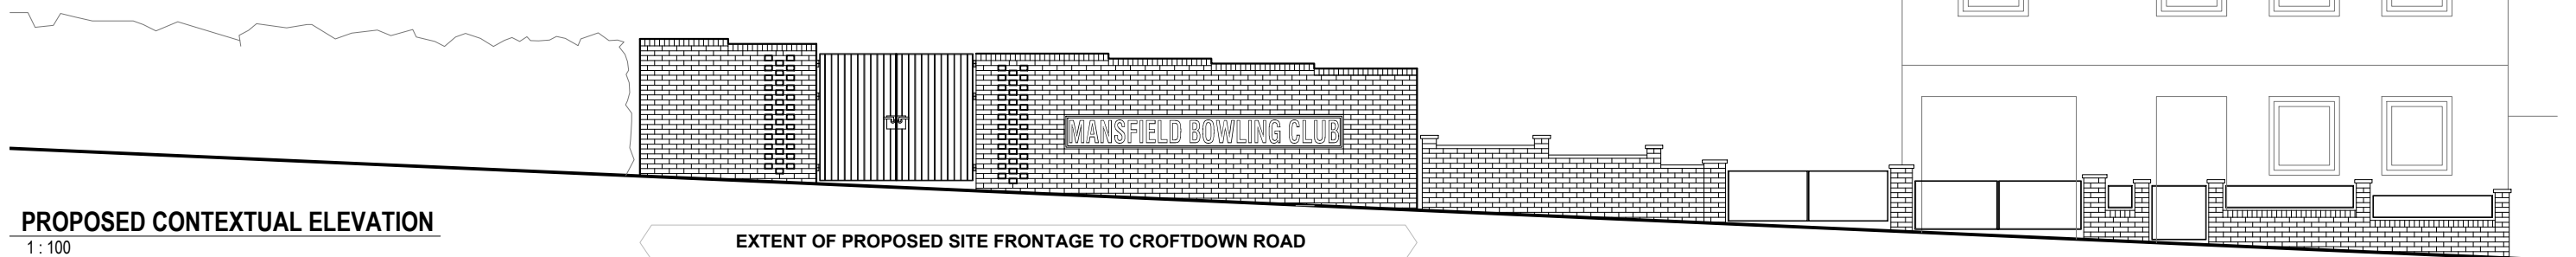

**PROPOSED CONTEXTUAL ELEVATION**

1 : 100

EXTENT OF PROPOSED SITE FRONTAGE TO CROFTDOWN ROAD

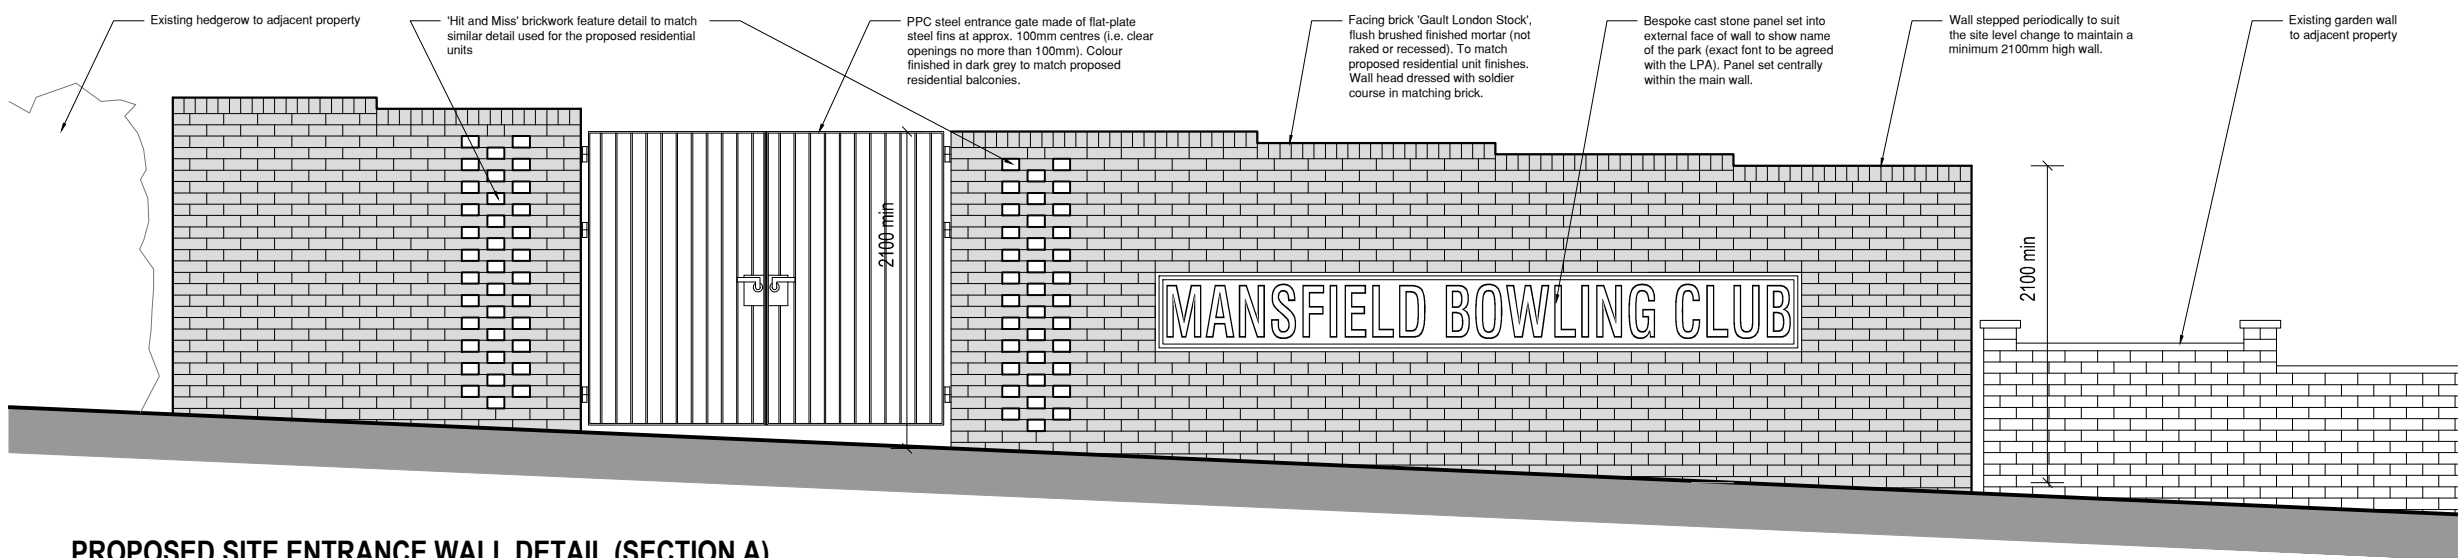

**PROPOSED SITE ENTRANCE WALL DETAIL (SECTION A)**

1 : 50

Rev: Date: Description: By: Rvw:



a. The Studio, Candle House, 1 Wharf Approach, Granary Wharf, Leeds, LS1 4GH  
 e. Leeds@architecture519.com  
 w. www.architecture519.com  
 t. 0113 213 5656

Client:  
**GENERATOR (MANSFIELD BC) LTD**

a519 Ref: Project Name:  
**2409 MANSFIELD BOWLING GREEN**

Document Reference:  
 Project Originator Zone Level Type Role Number  
**MBG - A519 - ZZ - XX - DR - A - (90)01**  
**TYPICAL BOUNDARY TREATMENTS - Sheet 1**

Status: Code Suitability description

Revision: Code Revision status  
**P1 PRELIMINARY**

Created By: Reviewed By: Date: Scale at A3:  
**JAL DC 14.11.2017 1:50**