



SCALE 1:50

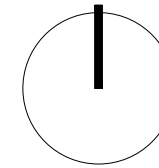


North

The boundaries shown are based on information provided by the Client and is indicative of the extent of the proposed development. This plan shall not be used to confirm legal boundaries. All legal boundaries shall be confirmed by the developer / land owner(s).

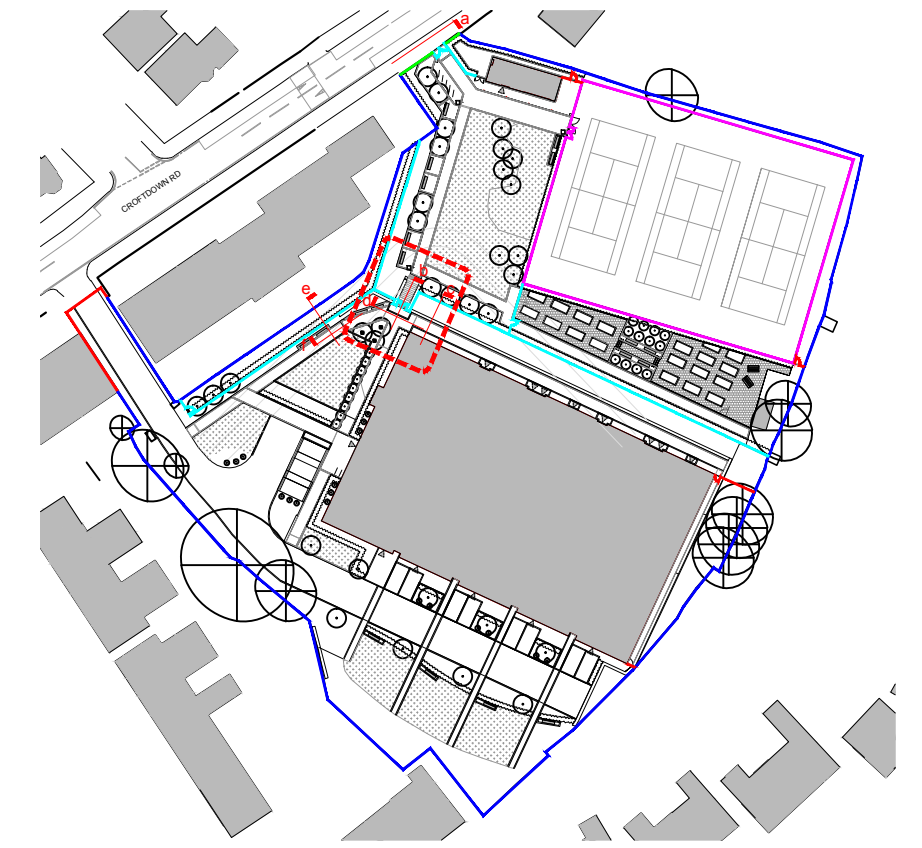


PROPOSED SITE PLAN

1 : 1250

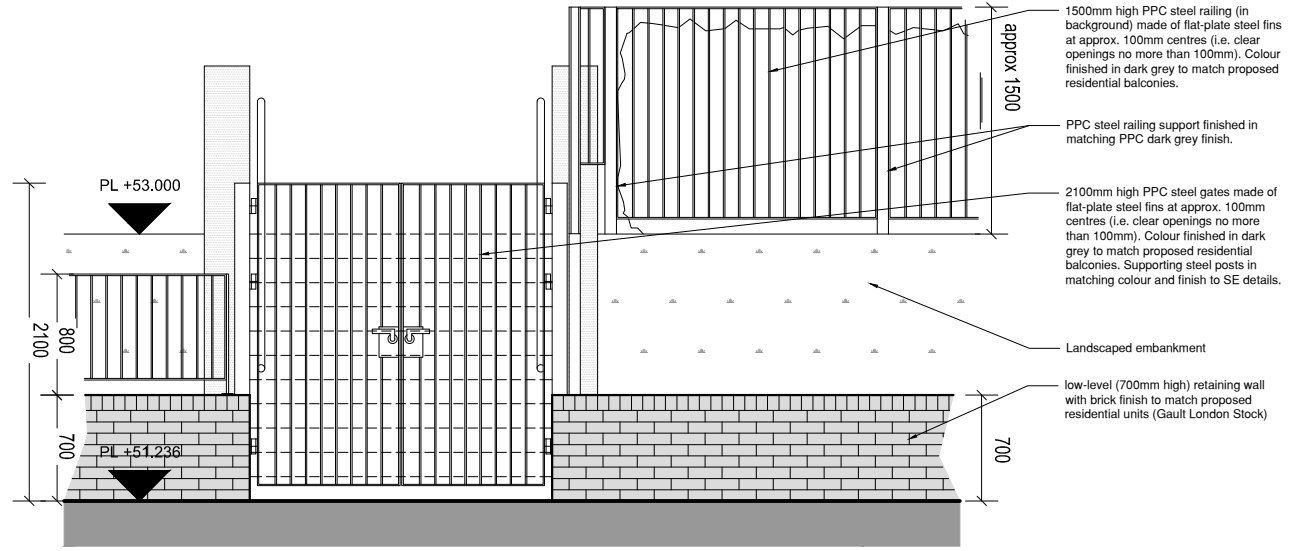


PROPOSED STAIR GATE DETAIL (ELEVATION D)

1 : 50

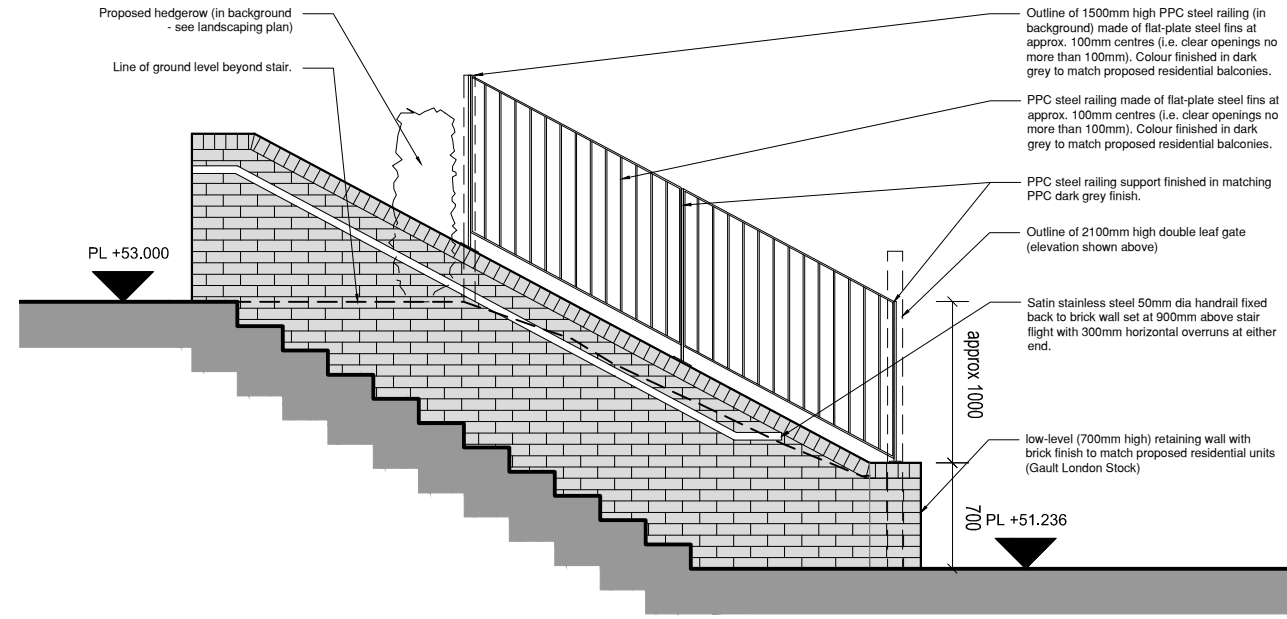

PROPOSED EXTERNAL STAIR DETAIL (SECTION B)

1 : 50

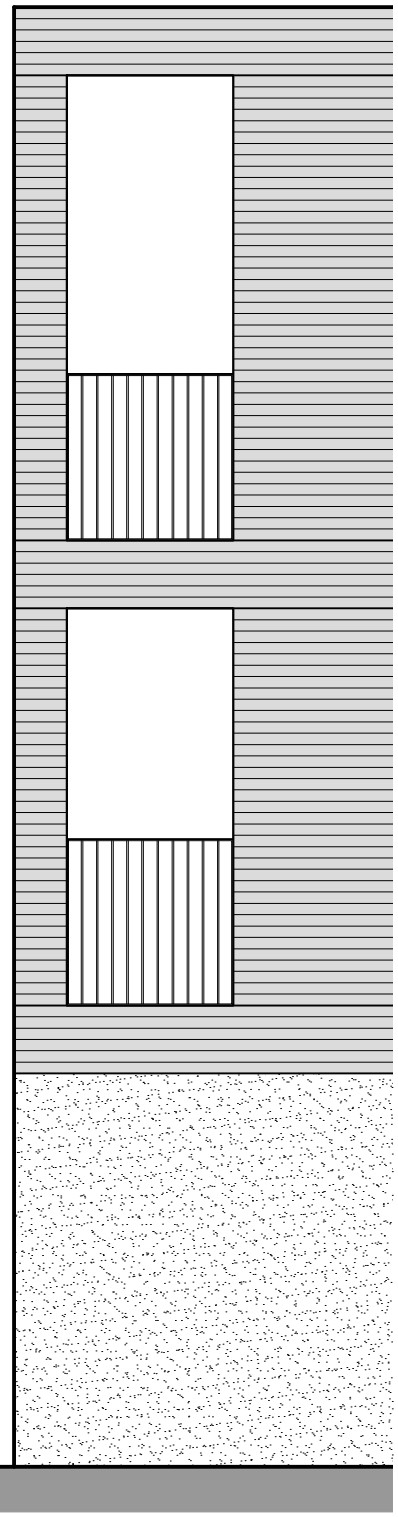

Rev:	Date:	Description:	By:	Rvw:
------	-------	--------------	-----	------



a. The Studio, Candle House, 1 Wharf Approach, Granary Wharf, Leeds, LS1 4GH  
 e. Leeds@architecture519.com  
 w. www.architecture519.com  
 t. 0113 213 5656

Client:  
**GENERATOR (MANSFIELD BC) LTD**

a519 Ref: Project Name:  
**2409 MANSFIELD BOWLING GREEN**

Document Reference:						
Project	Originator	Zone	Level	Type	Role	Number
MBG - A519 - ZZ - XX - DR - A - (90)02						
TYPICAL BOUNDARY TREATMENTS - Sheet 2						
Status:	Code	Suitability description				
Revision:	Code	Revision status				
P1		PRELIMINARY				
Created By:	Reviewed By:	Date:	Scale at A3:			
JAL	DC	14.11.2017	1:50			

This document is © architecture519 Ltd. If in doubt ASK. Drawing measurements shall not be obtained by scaling. Verify all dimensions prior to construction or product manufacture. Immediately report any discrepancies on this document to the Architect. This document shall be read in conjunction with associated models, specifications and related consultants documents.