

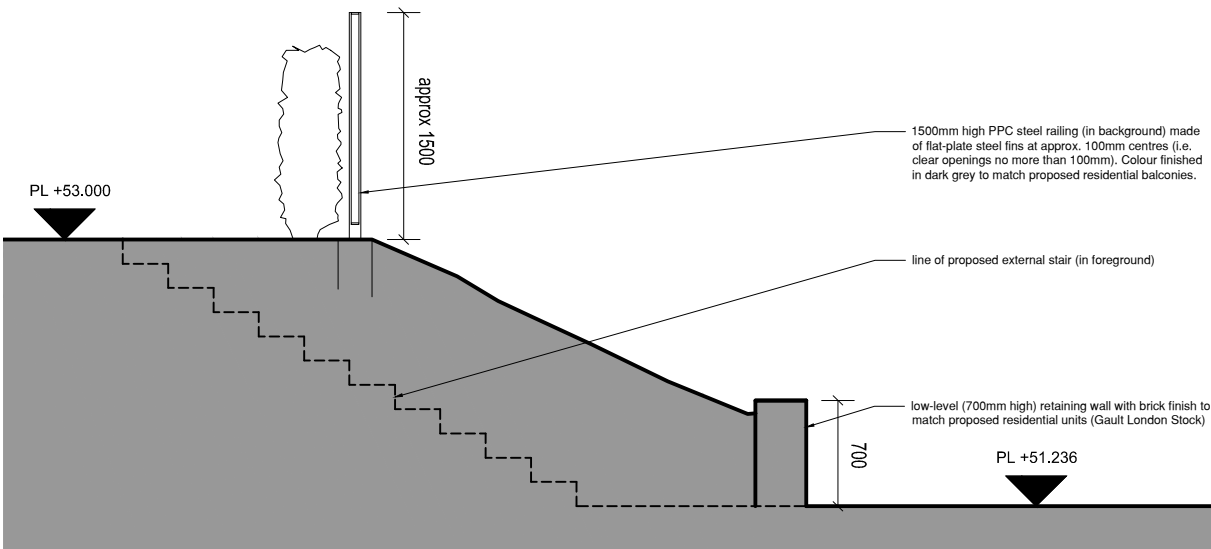



PROPOSED 1.5m STEEL RAILING DETAIL (ELEVATION D)
1:50

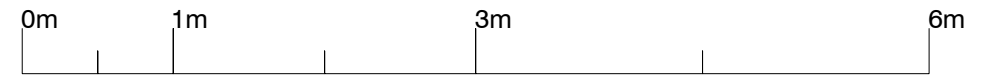

PROPOSED 1.5m STEEL RAILING DETAIL (SECTION C)
1:50

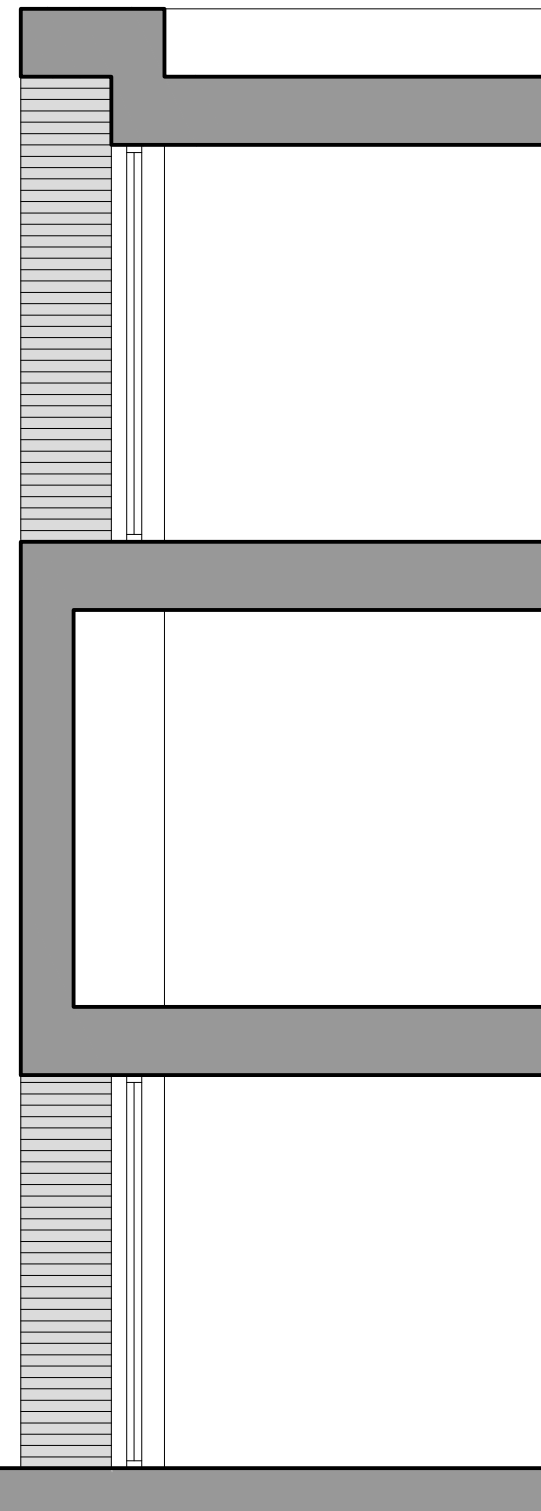


SCALE 1:50

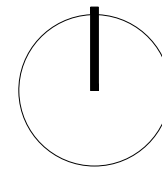

North

The boundaries shown are based on information provided by the Client and is indicative of the extent of the proposed development. This plan shall not be used to confirm legal boundaries. All legal boundaries shall be confirmed by the developer / land owner(s).

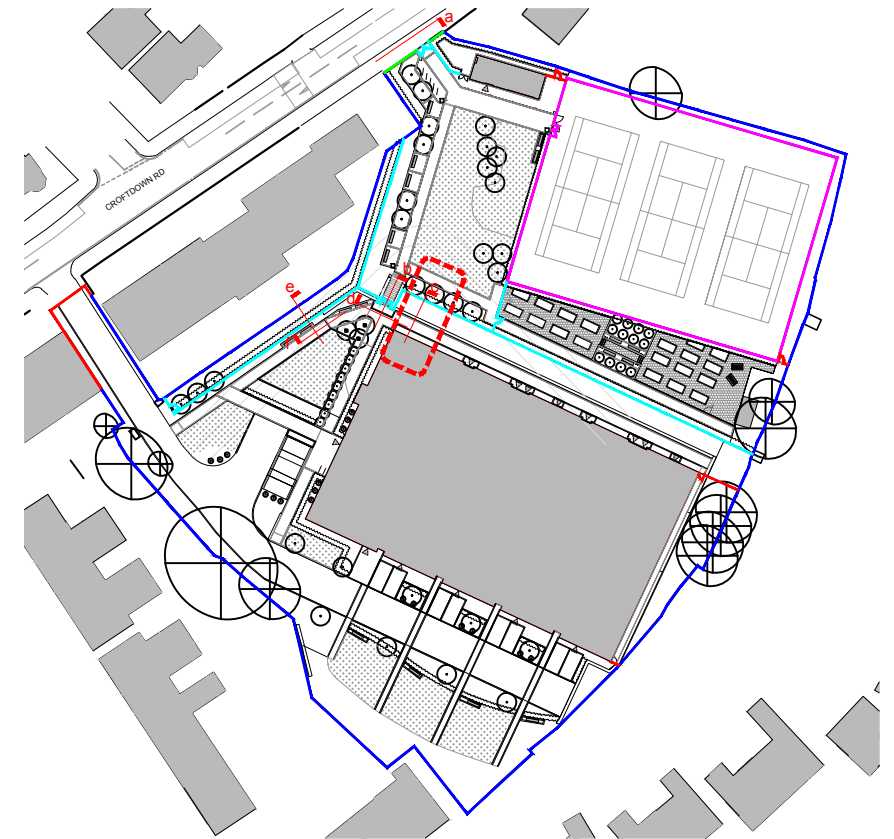

PROPOSED SITE PLAN
1:1250

Rev: Date: Description: By: Rvw:

architecture

519

a. The Studio, Candle House, 1 Wharf Approach, Granary Wharf, Leeds, LS1 4GH

e. Leeds@architecture519.com

w. www.architecture519.com

t. 0113 213 5656

Client:

GENERATOR (MANSFIELD BC) LTD

a519 Ref: Project Name:

2409 MANSFIELD BOWLING GREEN

Document Reference:

Project	Originator	Zone	Level	Type	Role	Number
MBG - A519 - ZZ - XX - DR - A - (90)03						
TYPICAL BOUNDARY TREATMENTS - Sheet 3						
Status:	Code	Suitability description				
Revision:	Code	Revision status				
P1		PRELIMINARY				

Created By: Reviewed By: Date: Scale at A3:

JAL DC 14.11.2017 1:50