





PROPOSED FRONT ELEVATION
AS APPROVED
SCALE 1:100

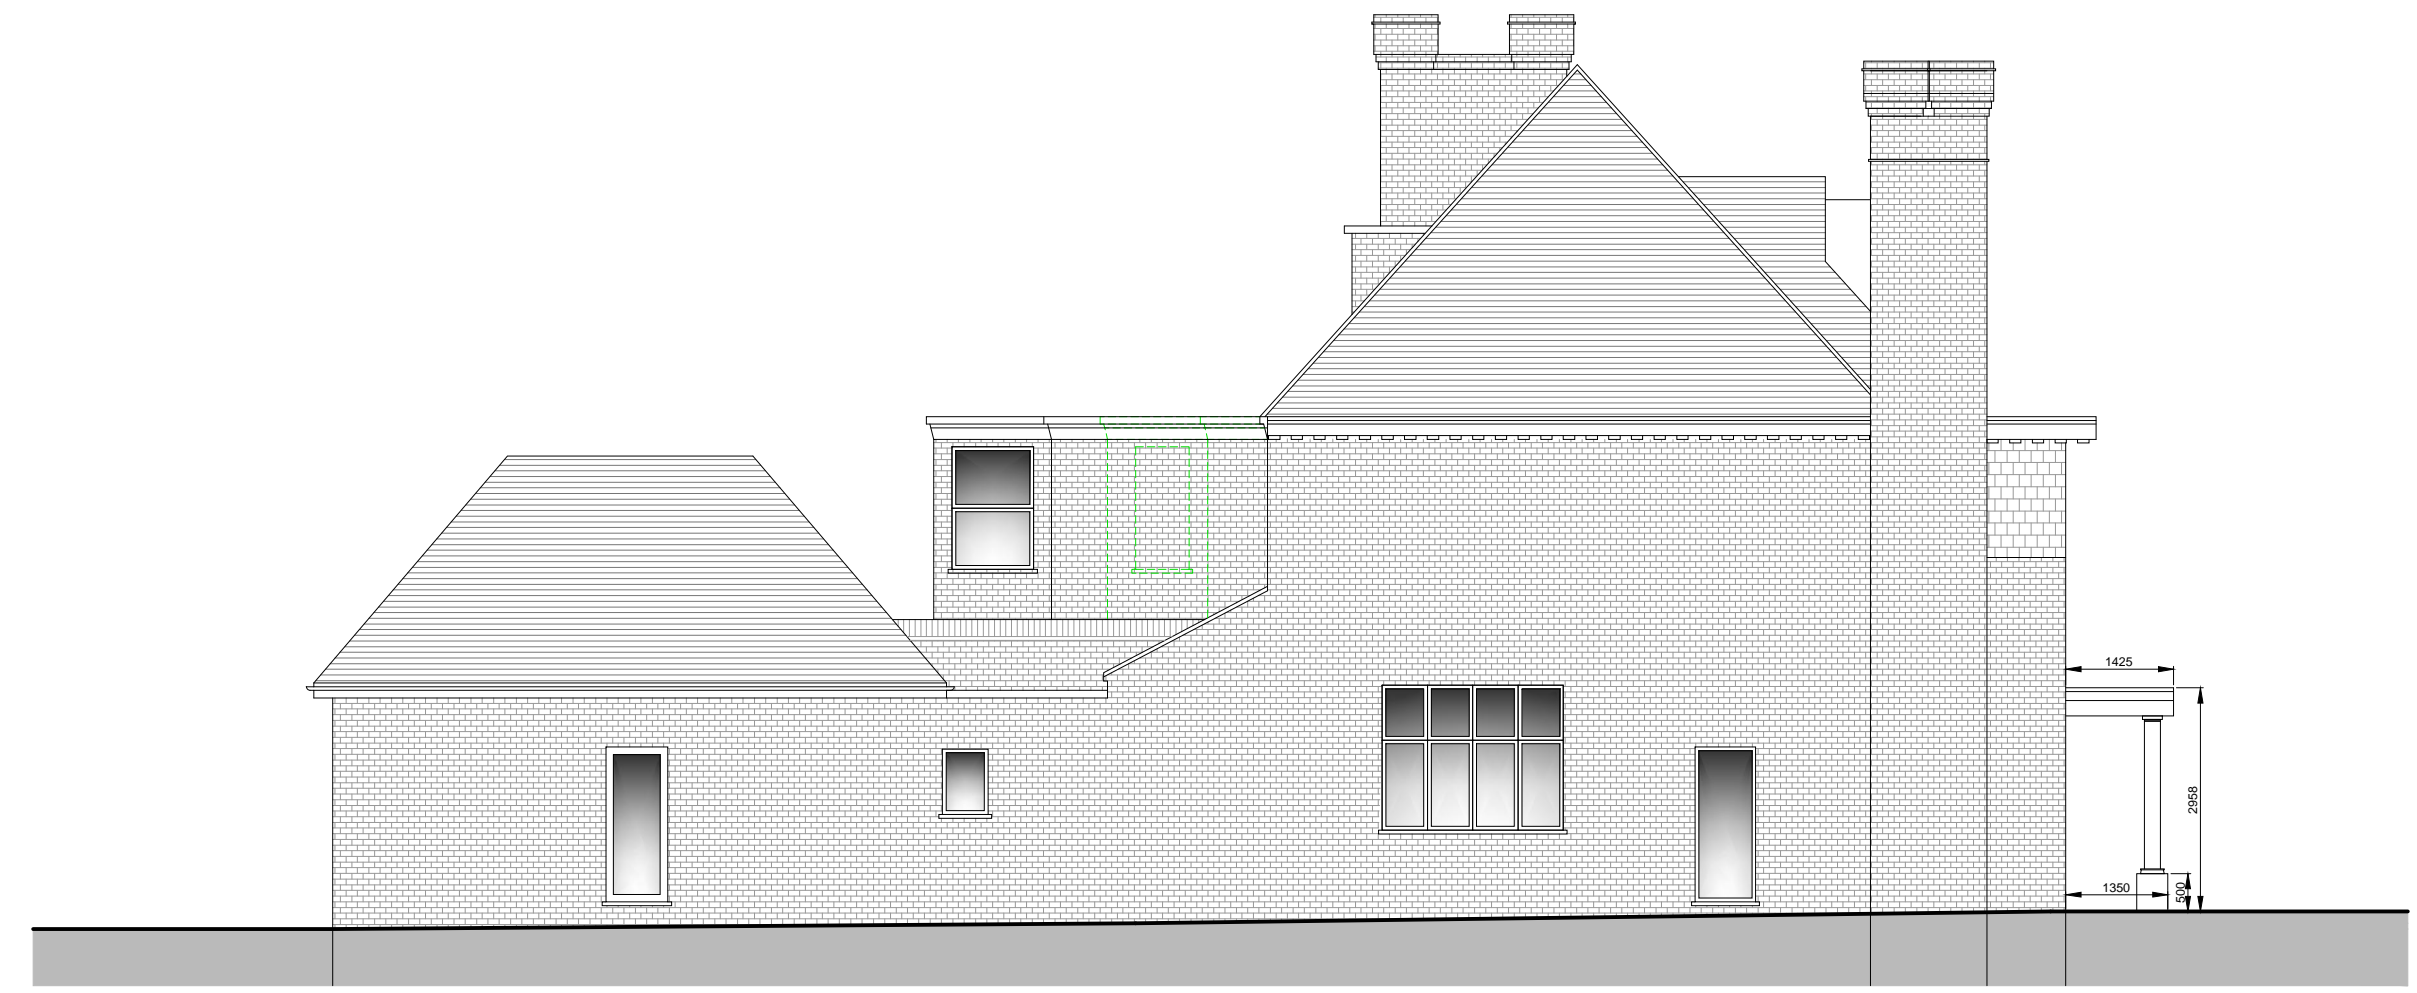

PROPOSED SIDE ELEVATION
AS APPROVED
SCALE 1:100




PROPOSED REAR ELEVATION
AS APPROVED
SCALE 1:100

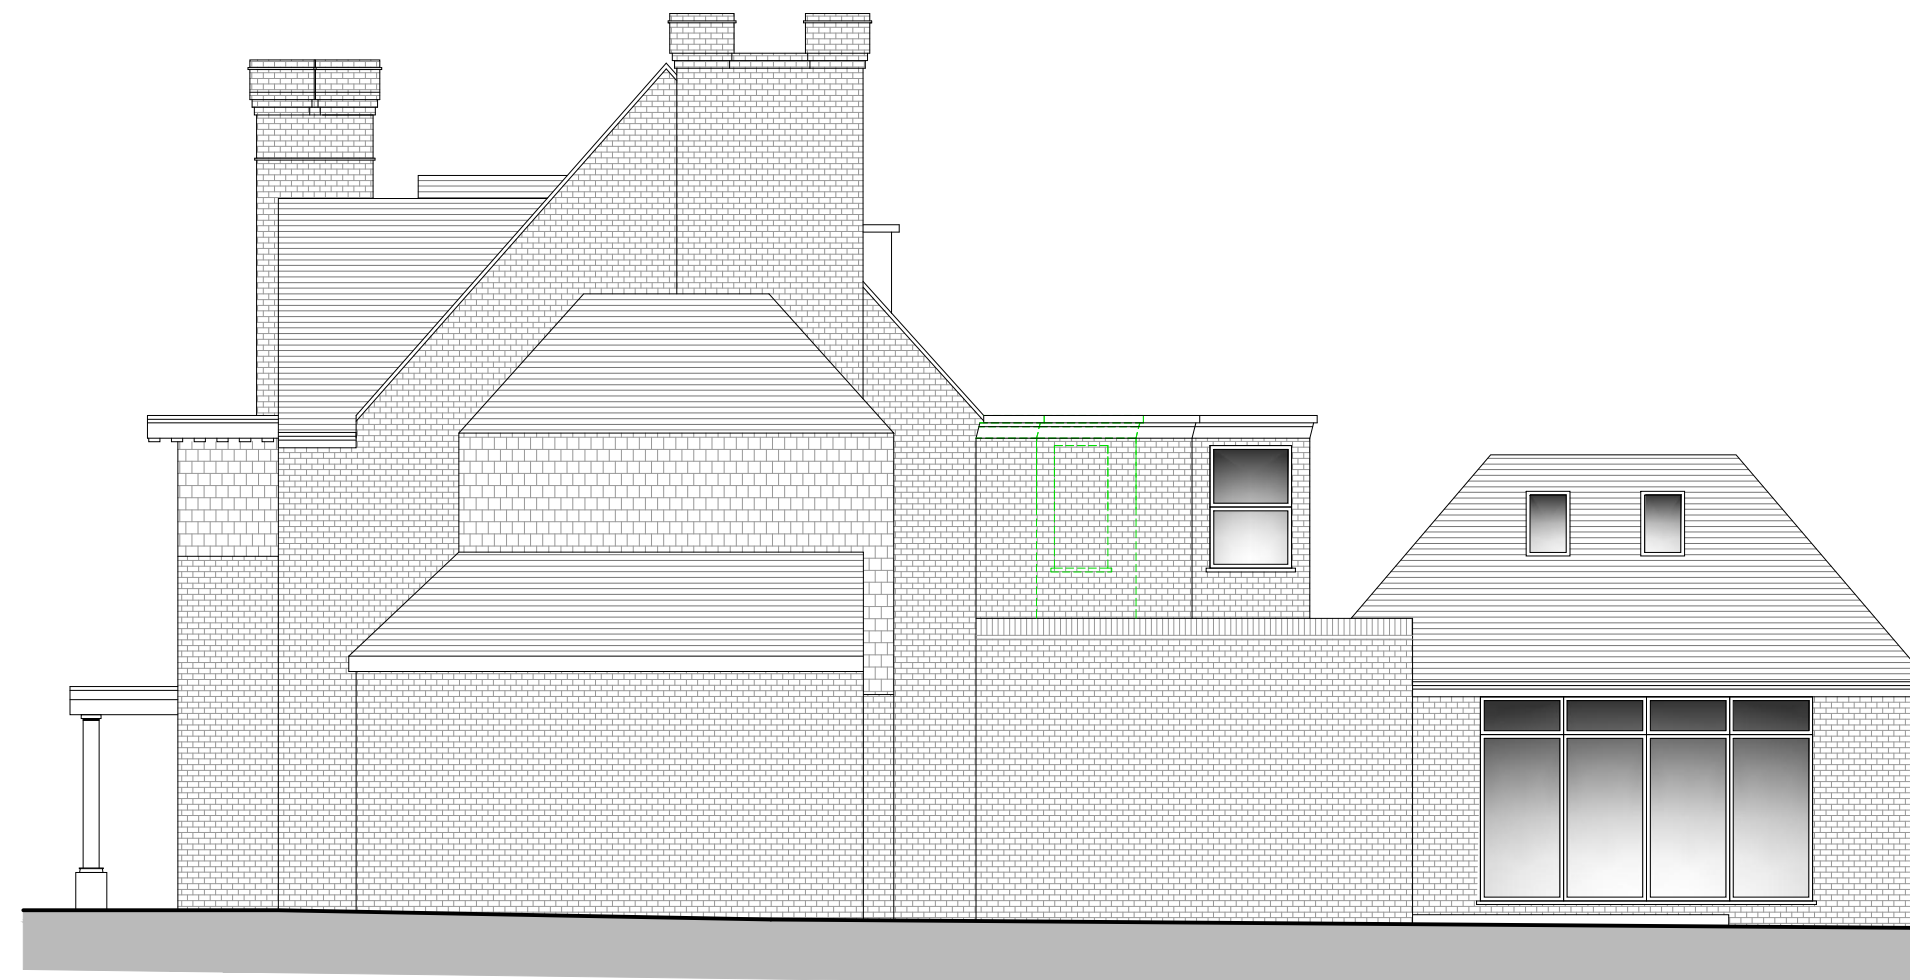

PROPOSED SIDE ELEVATION
AS APPROVED
SCALE 1:100



PROPOSED FRONT ELEVATION
SHOWING BOUNDARY
AS APPROVED
SCALE 1:100

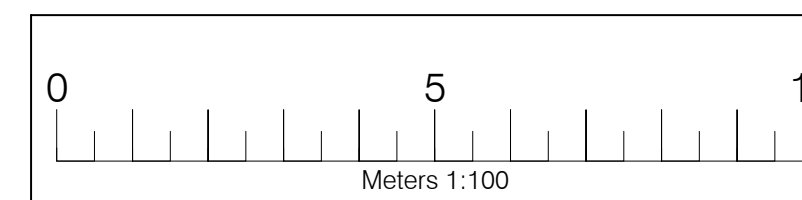

Legend	
Walls Removed	-----
New Walls	=====
Existing Walls to Remain	▒▒▒▒▒▒
Roof Structure	▒▒▒▒▒▒
Sound Separating Walls	▒▒▒▒▒▒
Boundary	- - - - -

IMPORTANT GENERAL NOTE
The client is to be responsible for ensuring compliance with the CDM Regulations, and appropriate Health & Safety on site procedures.
The Client/Building Owner must obtain any necessary PARTY WALL AGREEMENTS prior to engaging in the works to be undertaken.

Revised	Date	Description

A1 Drawn By/Checked By AP/HW	Paper Size A1	Scale 1:100	Date Nov-17	Client 28 Harley Road London NW3 3BN	Drawing Number HR28-3004
	Project Proposed Elevations	Author DontMoveExtend.com Planning Permission Specialists	Drawn By/Checked By AP/HW	Date Nov-17	Drawing Number HR28-3004