





NOTE
 Drawing to be read in conjunction with all other design team information.
 This drawing is copyright of LVH Architects Ltd.
 Do not scale from this drawing.
 All dimensions and levels are subject to full site verification by the contractor and such dimensions are to be his responsibility.
 Report all drawing errors, omissions discrepancies to the architect.

DISCLAIMER
 This document may be issued in an editable digital CAD format to allow others to use it as background information to make alterations and/or additions.
 In that instance a PDF version will also be issued as a record of the original file.
 It is for those parties making such alterations and/or additions to ensure they make use of current information.

LVH Architects accepts no liability for either: any such alterations and/or additions to the background information by others; or any other changes made to the architectural content of the background information made by others.

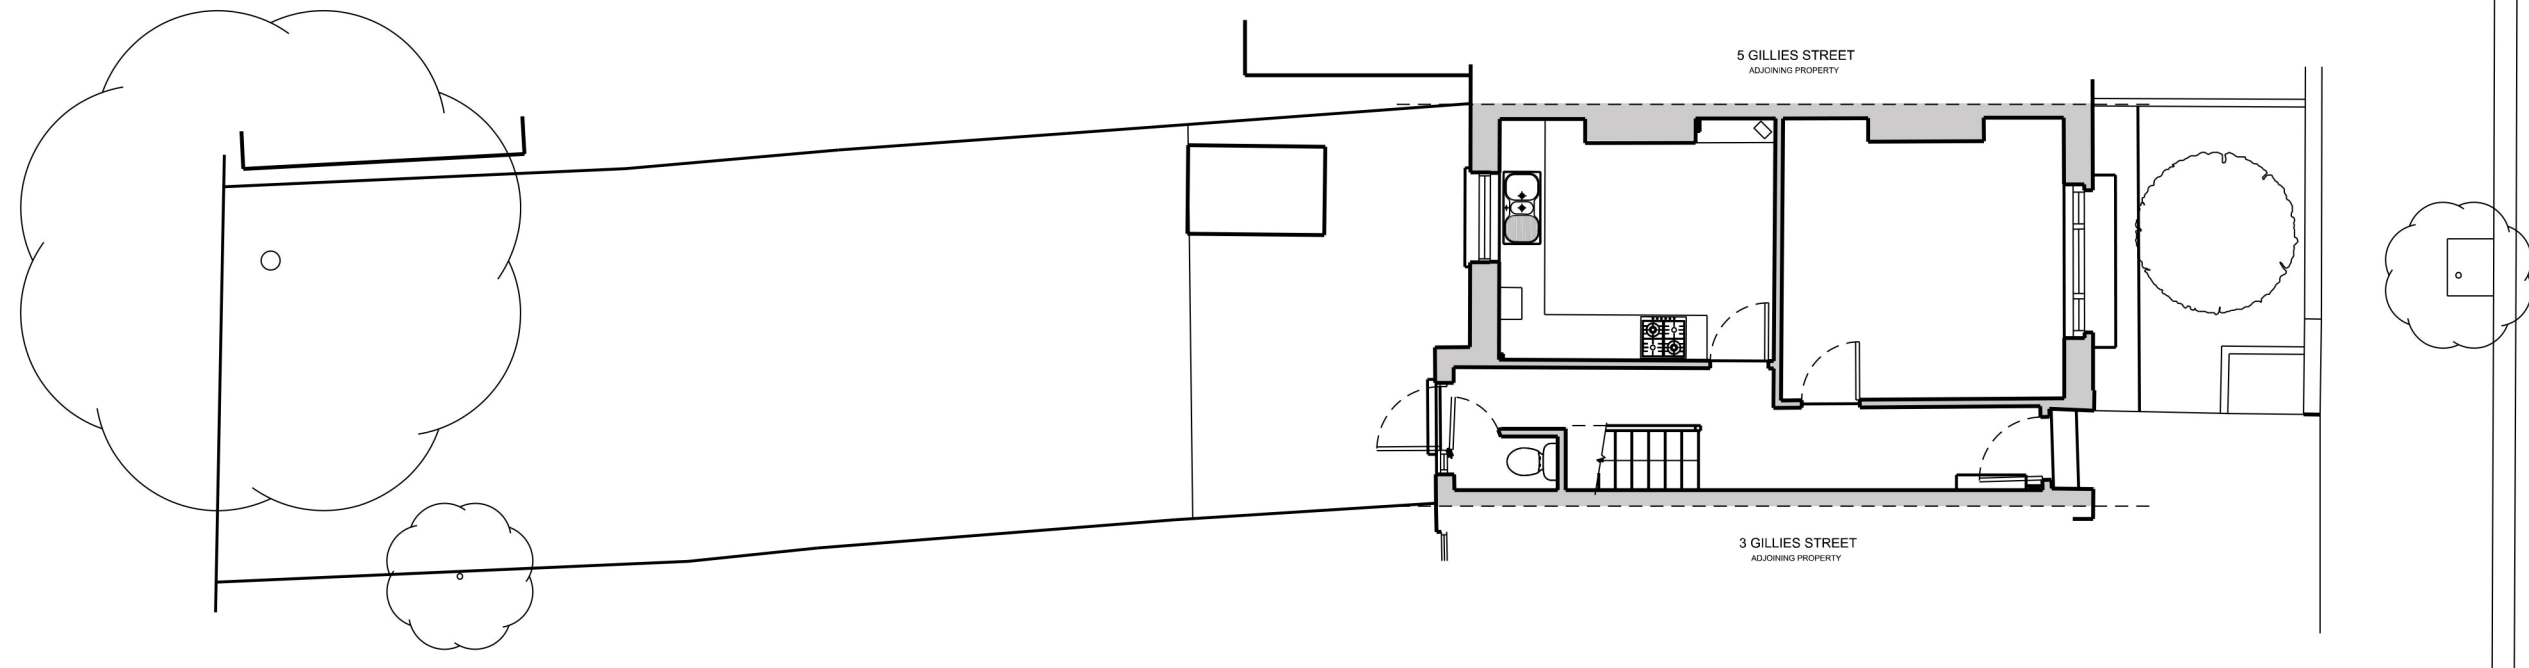

EXISTING GROUND FLOOR PLAN

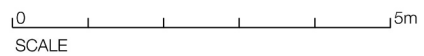

REV	DATE	DESCRIPTION
-----	------	-------------

Project
 4 Gillies Street, London NW5 4DL

Client
 Arran Scott Lidgett

Date
 20/11/2017

Scale
 1:100 @ A3

Drawing Status
 PLANNING

Drawing Name
 Existing Ground Floor Plan

Drawing Number
 1010_100_100

31A Gaisford Street
 London NW5 2EB
 Telephone
 07875 595 750

Email
 louise@lvha.co.uk

