


notes

SETTING OUT APPROXIMATE
SUBJECT TO FULL SURVEY

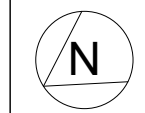

DIMENSIONING APPROXIMATE - DO NOT SCALE
to be read in conjunction with all relevant information
do not scale - all dimensions to be verified on site
not for construction
the detail, dimensional and area information given
on the drawings/ documents relates to and is
reliant upon the information available. Due
allowance should be made for variations required
during design development at pre-construction and
construction stages.

revision	date	
00	26.09.16	First Issue
01	04.09.17	Notes

wcjw ARCHITECTURE
+ SPATIAL DESIGN
12 Montagu Place Marylebone London W1H 2ET
T +44(0)7816 790 154 E
studio@workshopjw.co.uk

wcjw - architecture + spatial design is the trading name of
workshopjw ltd
a Limited Company registered in England No 7685779


project **75 Torriano Avenue**
London NW5 2SG

for **Andrew Keen**


title **Existing Plan**
Lower Ground
Floor

scale **1:50 APP @ A3**
status **for information only**

drawing no **188-EX-01**
revision **01**

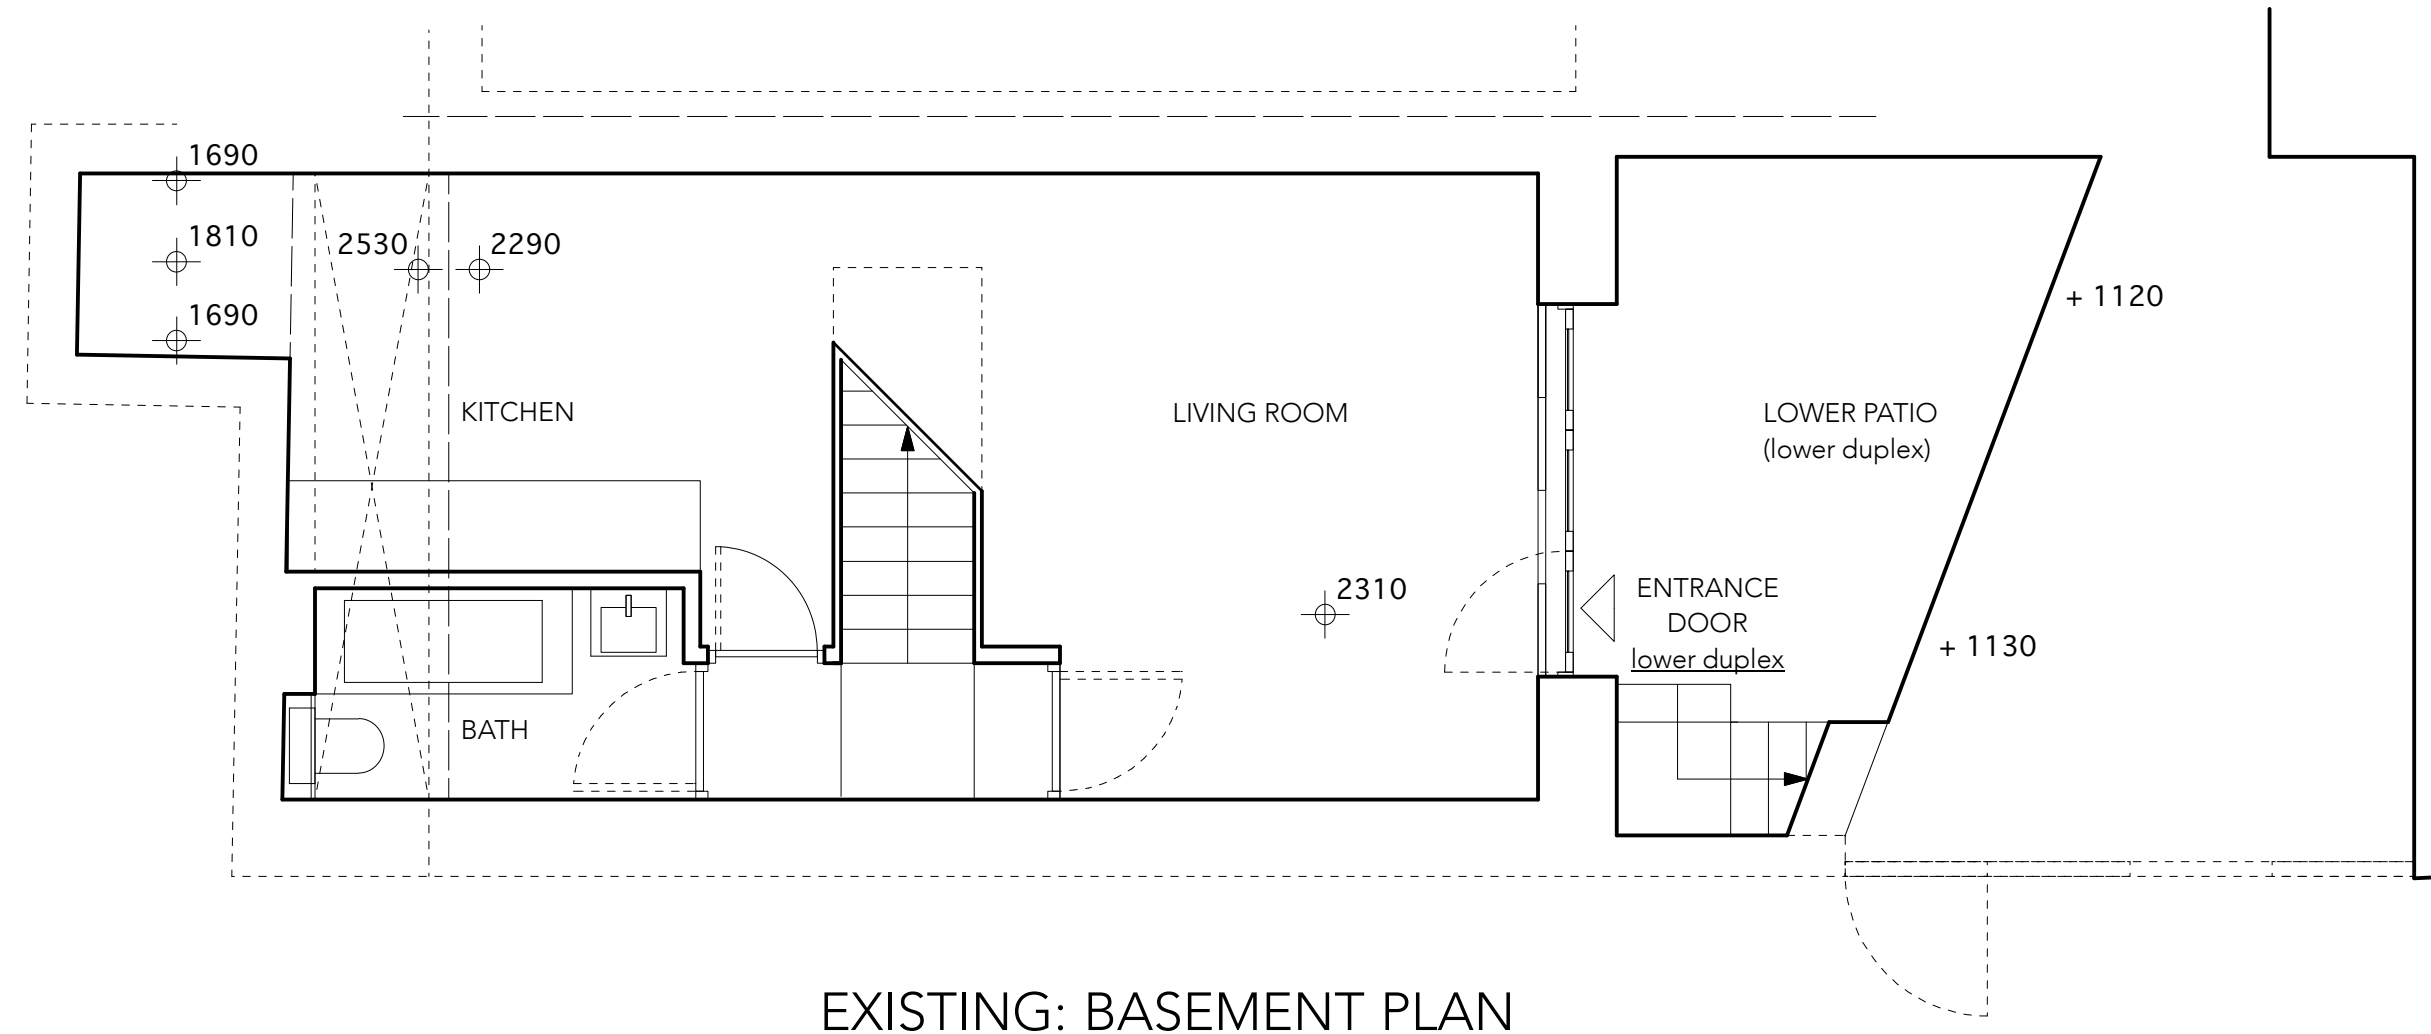


EXISTING: BASEMENT PLAN

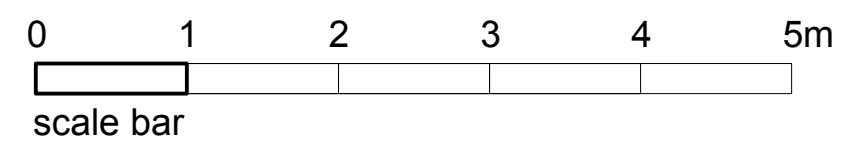

notes

SETTING OUT APPROXIMATE
SUBJECT TO FULL SURVEY

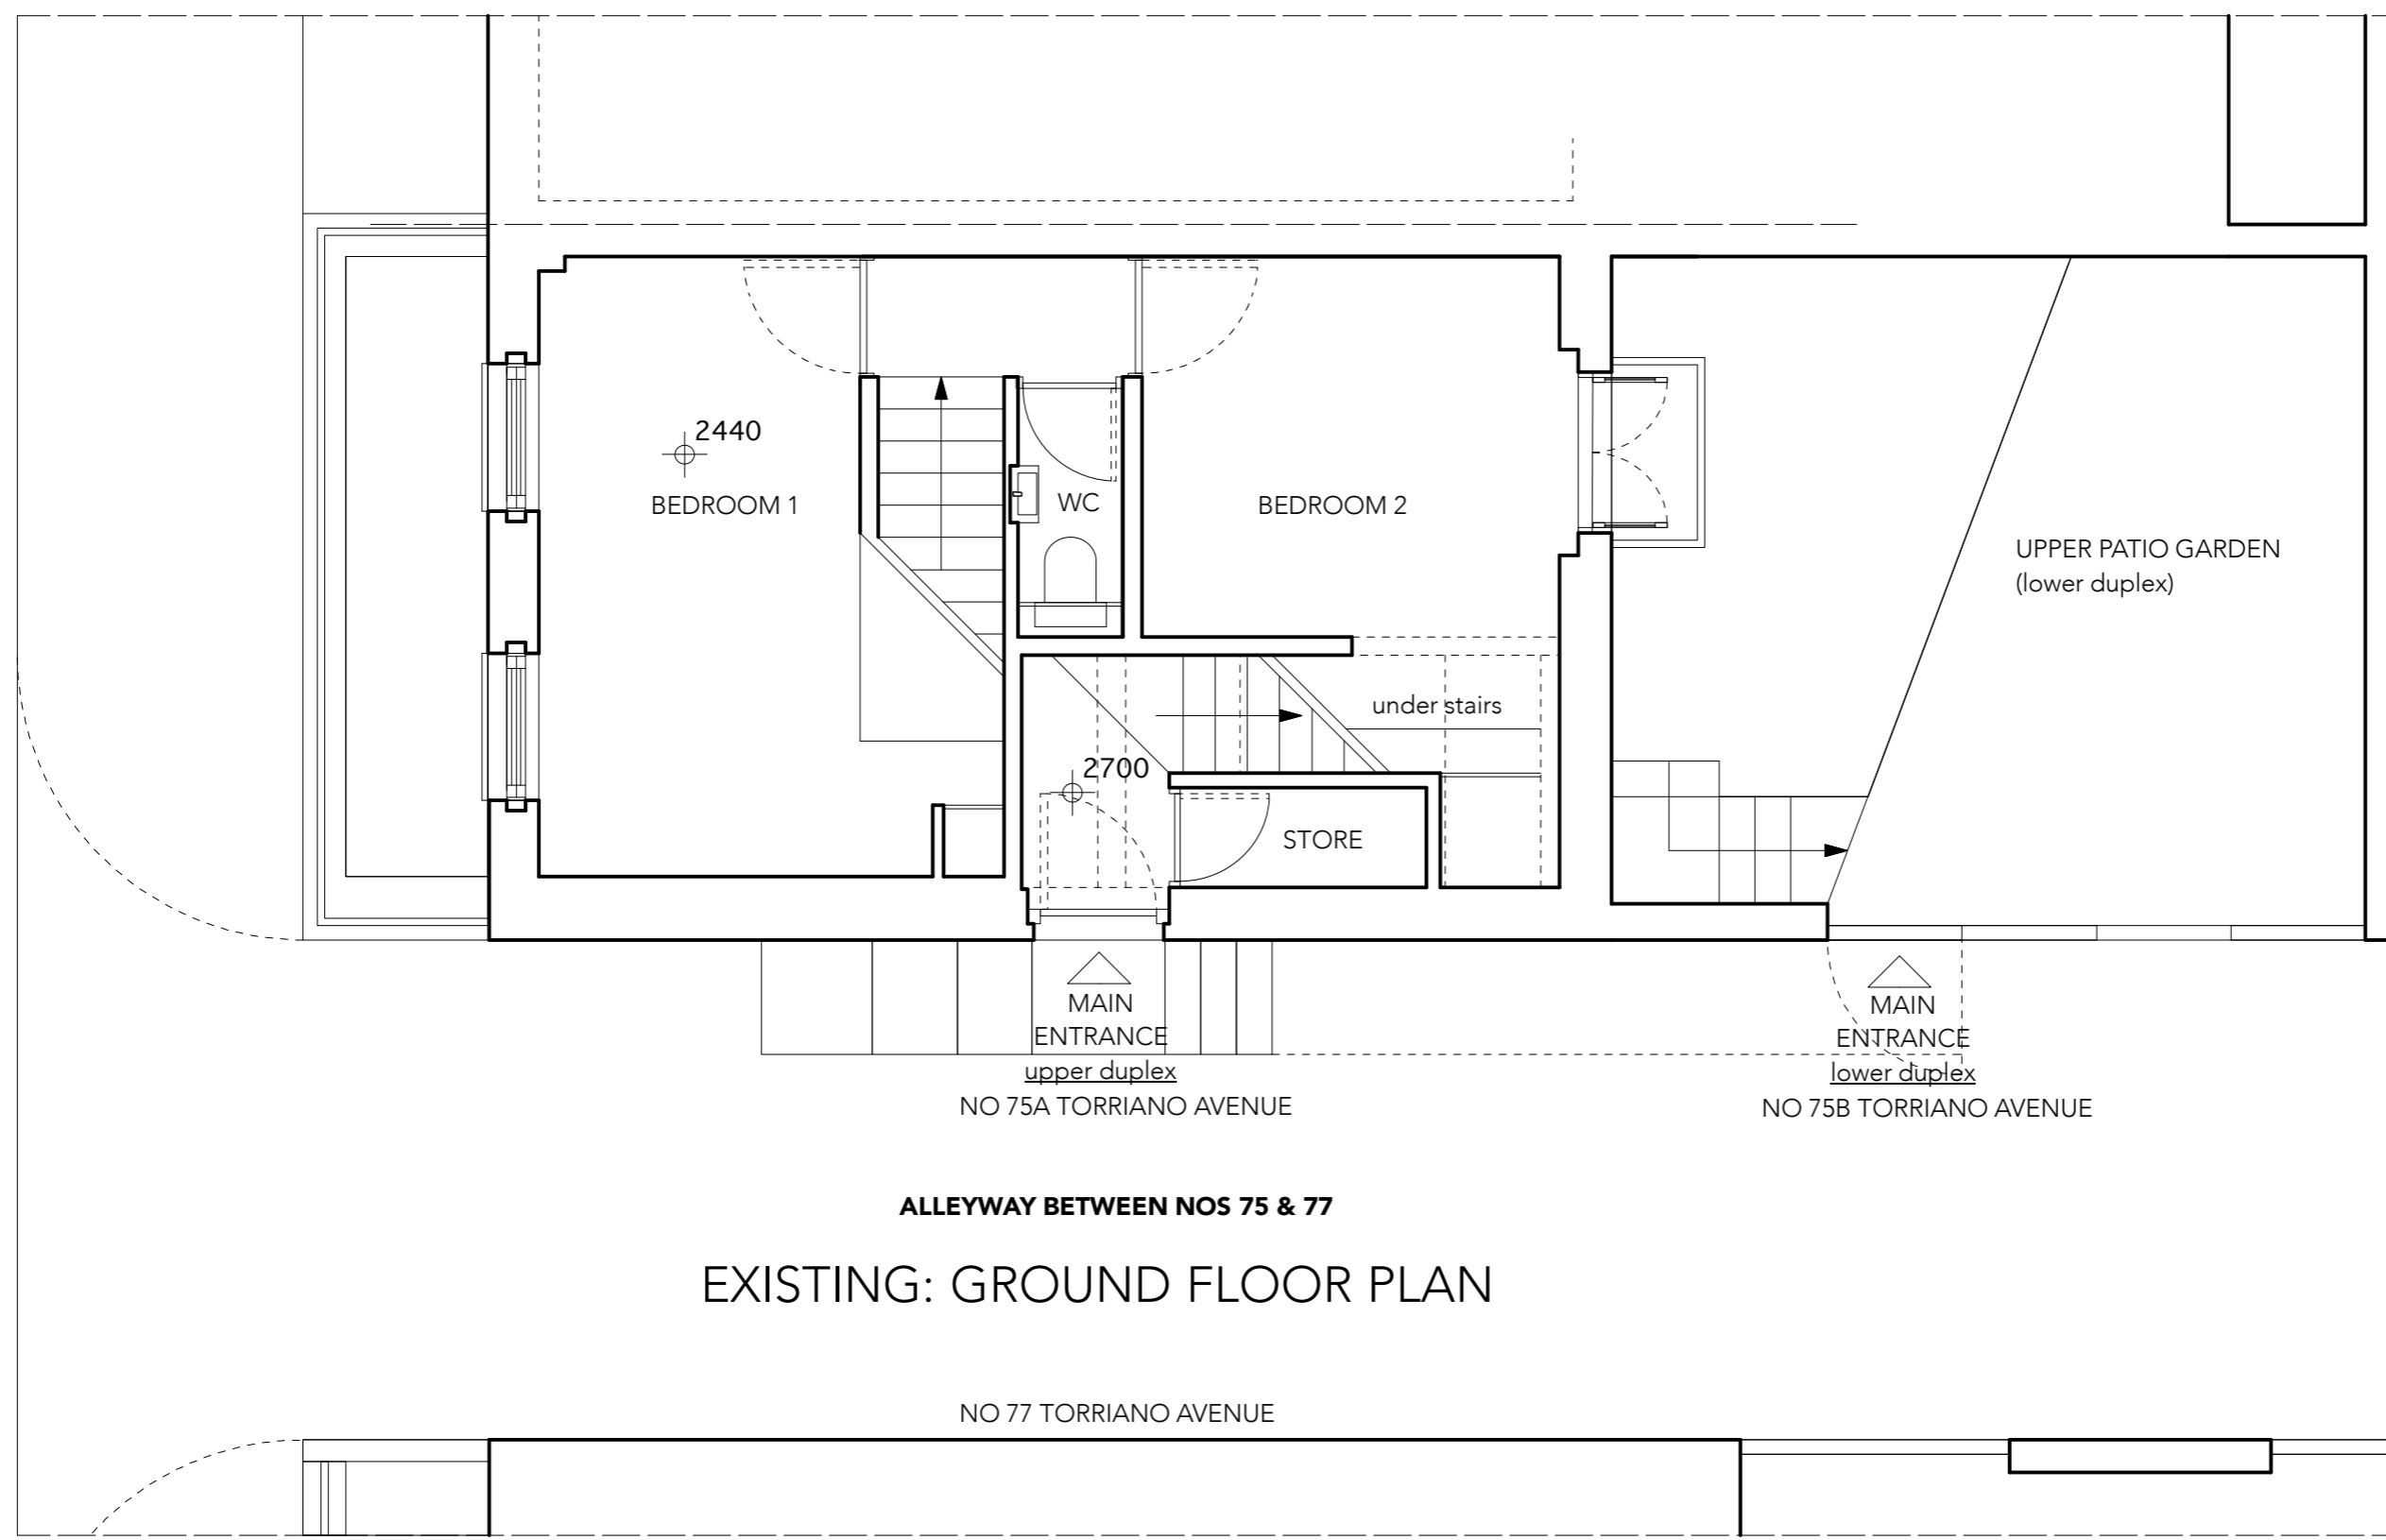


DIMENSIONING APPROXIMATE - DO NOT SCALE
to be read in conjunction with all relevant information
do not scale - all dimensions to be verified on site
not for construction
the detail, dimensional and area information given
on the drawings/ documents relates to and is
reliant upon the information available. Due
allowance should be made for variations required
during design development at pre-construction and
construction stages.

revision	date	
00	26.09.16	First Issue
01	04.09.17	Notes
02	12.09.17	Revised

ALLEYWAY BETWEEN NOS 75 & 77

EXISTING: GROUND FLOOR PLAN

NO 77 TORRIANO AVENUE

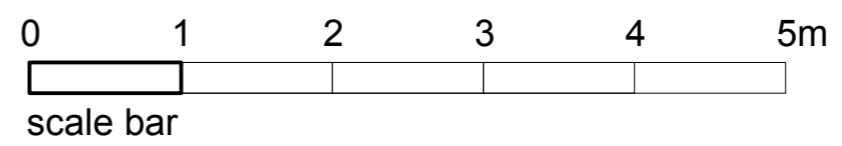

wcjw ARCHITECTURE
+ SPATIAL DESIGN
12 Montagu Place Marylebone London W1H 2ET
T +44(0)7816 790 154 E
studio@workshopcjw.com

wcjw - architecture + spatial design is the trading name of
workshopcjw ltd
a Limited Company registered in England No 7685779


project **75 Torriano Avenue**
London NW5 2SG

for **Andrew Keen**


title **Existing Plan**
Ground Floor

scale **1:50 APP @ A3**
status **for information only**

drawing no **188-EX-02**
revision **02**

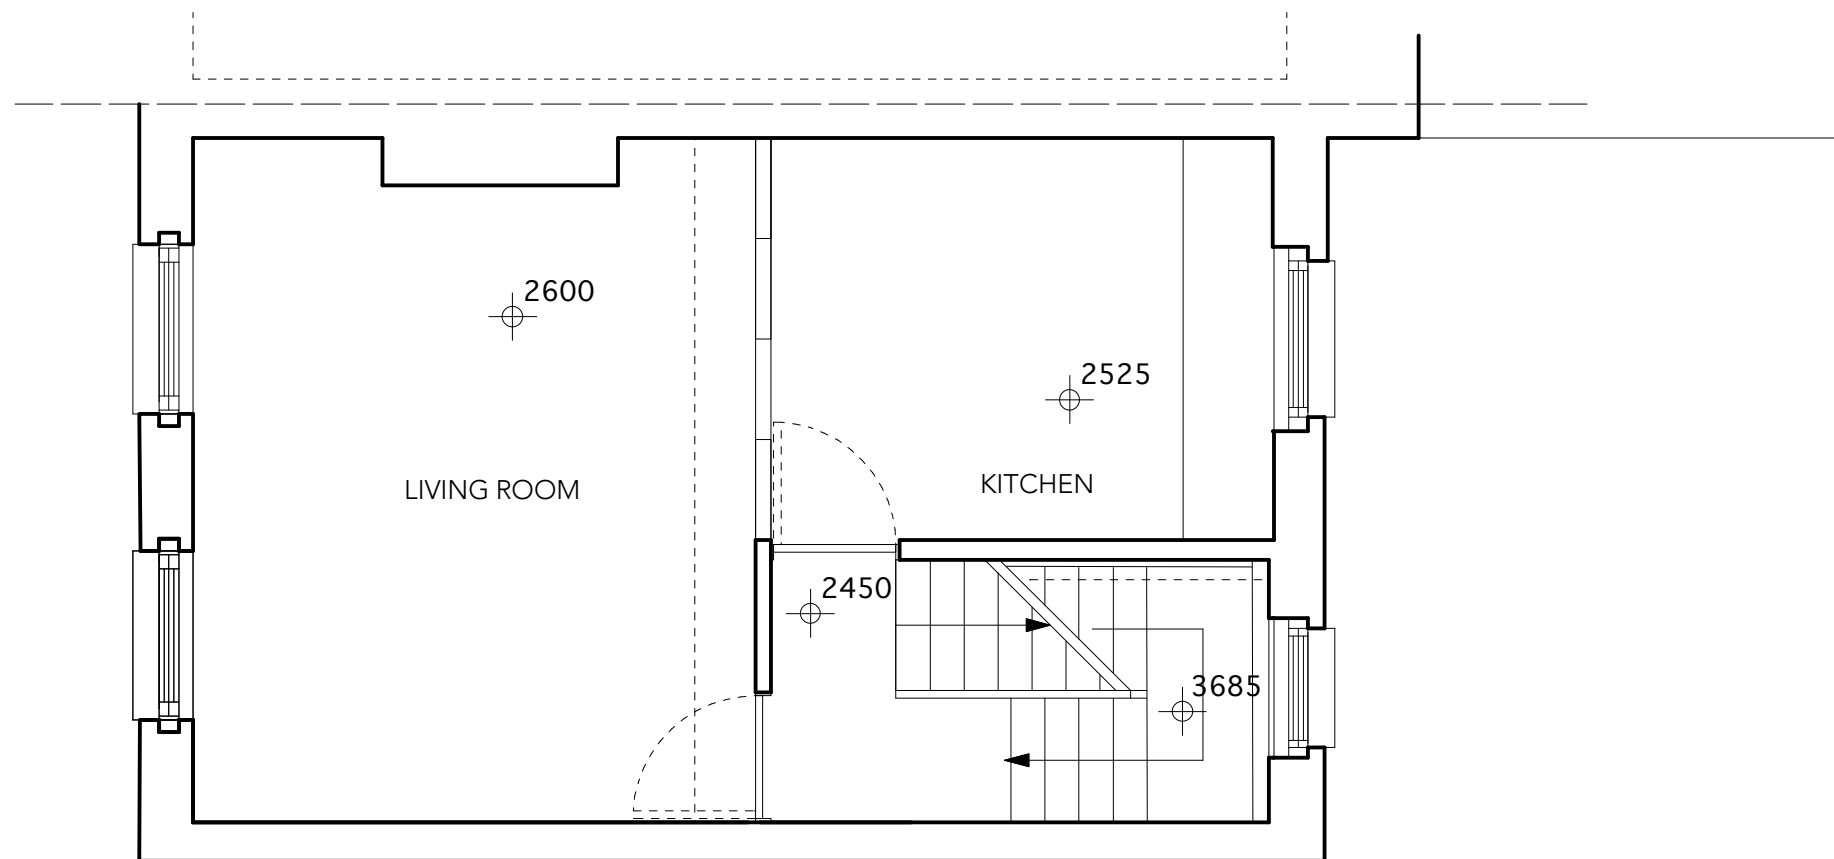

EXISTING: FIRST FLOOR PLAN

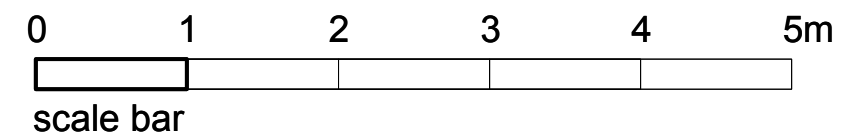

notes

SETTING OUT APPROXIMATE
SUBJECT TO FULL SURVEY



DIMENSIONING APPROXIMATE - DO NOT SCALE
to be read in conjunction with all relevant information
do not scale - all dimensions to be verified on site
not for construction
the detail, dimensional and area information given
on the drawings/ documents relates to and is
reliant upon the information available. Due
allowance should be made for variations required
during design development at pre-construction and
construction stages.

revision	date	
00	26.09.16	First Issue
01	04.09.17	Notes

wcjw ARCHITECTURE
+ SPATIAL DESIGN

12 Montagu Place Marylebone London W1H 2ET
T +44(0)7816 790 154 E
studio@workshopjwood.co.uk

wcjw - architecture + spatial design is the trading name of
workshopjwood ltd
a Limited Company registered in England No 7685779

project **75 Torriano Avenue**
London NW5 2SG

for **Andrew Keen**


title **Existing Plan**
First Floor

scale **1:50 APP @ A3**


status **for information only**

drawing no **188-EX-03**

revision **01**

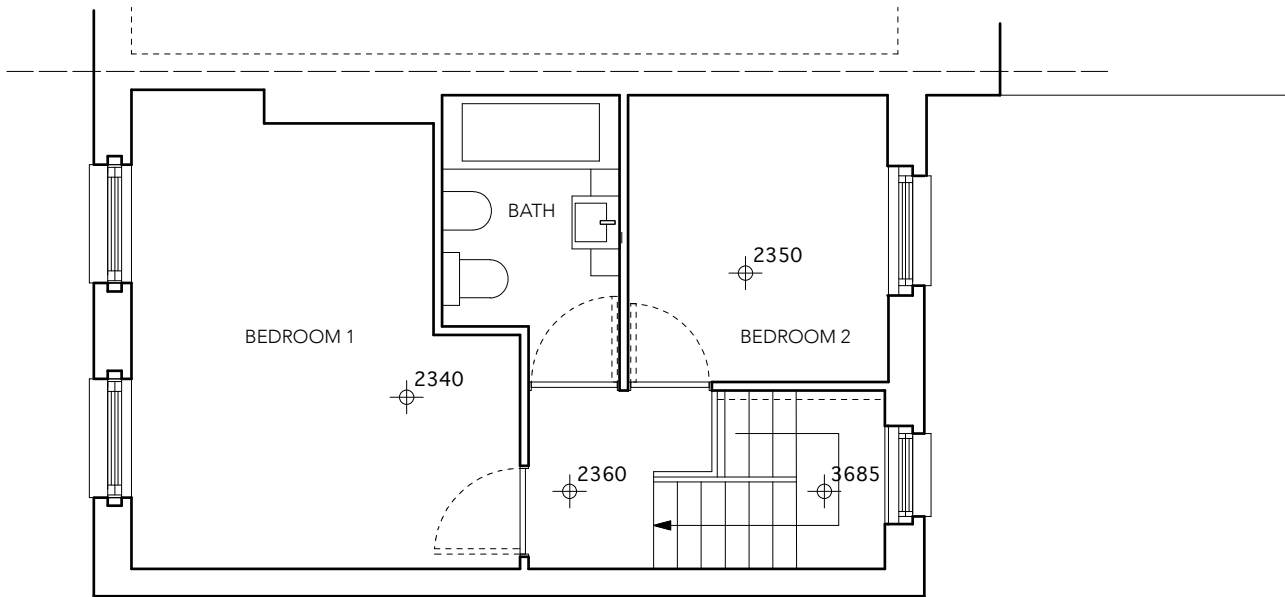

EXISTING: SECOND FLOOR PLAN

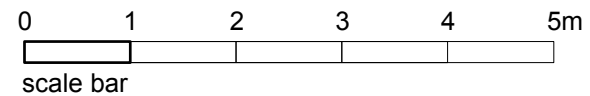

notes

SETTING OUT APPROXIMATE
SUBJECT TO FULL SURVEY



DIMENSIONING APPROXIMATE - DO NOT SCALE
to be read in conjunction with all relevant information
do not scale - all dimensions to be verified on site
not for construction
the detail, dimensional and area information given
on the drawings/ documents relates to and is
reliant upon the information available. Due
allowance should be made for variations required
during design development at pre-construction and
construction stages.

revision	date	
00	26.09.16	First Issue
01	04.09.17	Notes

wcjw ARCHITECTURE
+ SPATIAL DESIGN

12 Montagu Place Marylebone London W1H 2ET
T +44(0)7816 790 154 E
studio@workshopjcw.com

wcjw - architecture + spatial design is the trading name of
workshopjcw ltd
a Limited Company registered in England No 7685779

project **75 Torriono Avenue**
London NW5 2SG

for **Andrew Keen**

title **Existing Plan**
Second Floor

scale **1:50 APP @ A3**

status **for information only**

drawing no **188-EX-04**

revision **01**