




FRONT ELEVATION

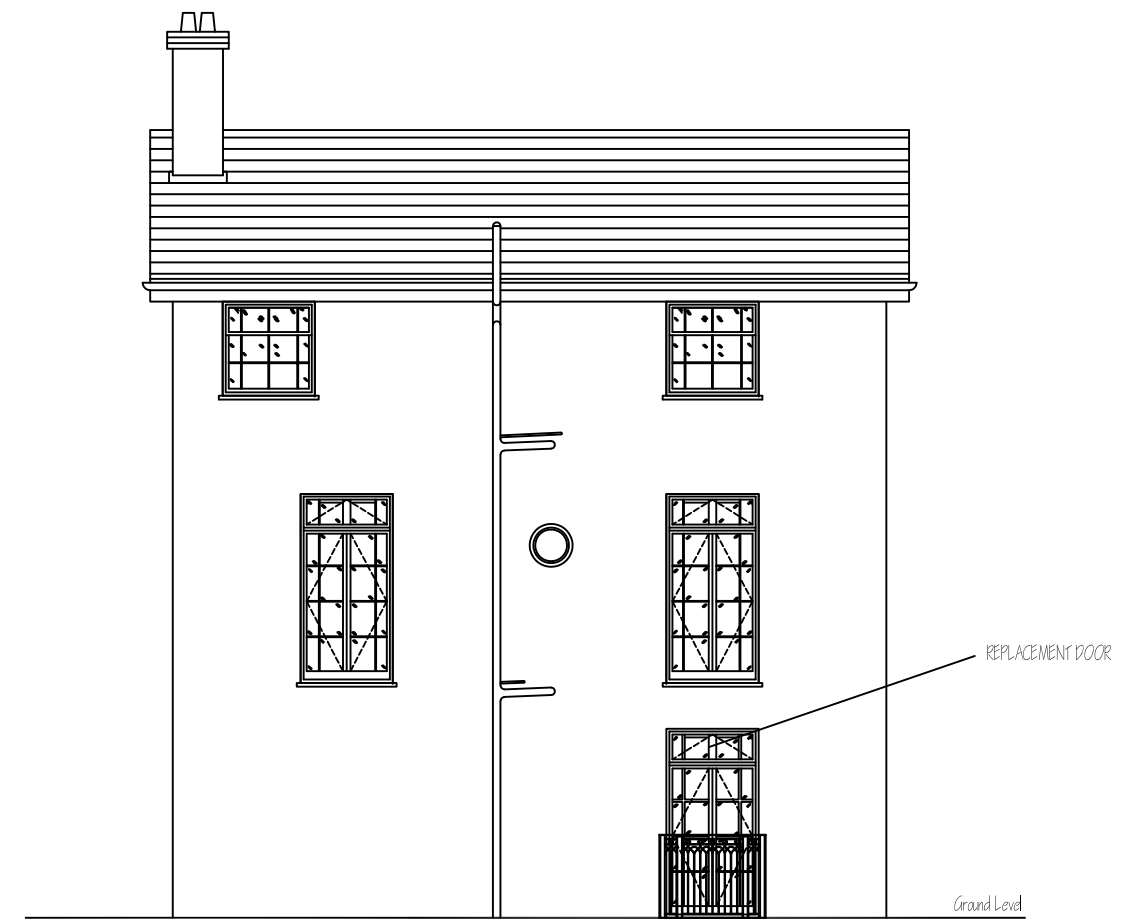

REAR ELEVATION

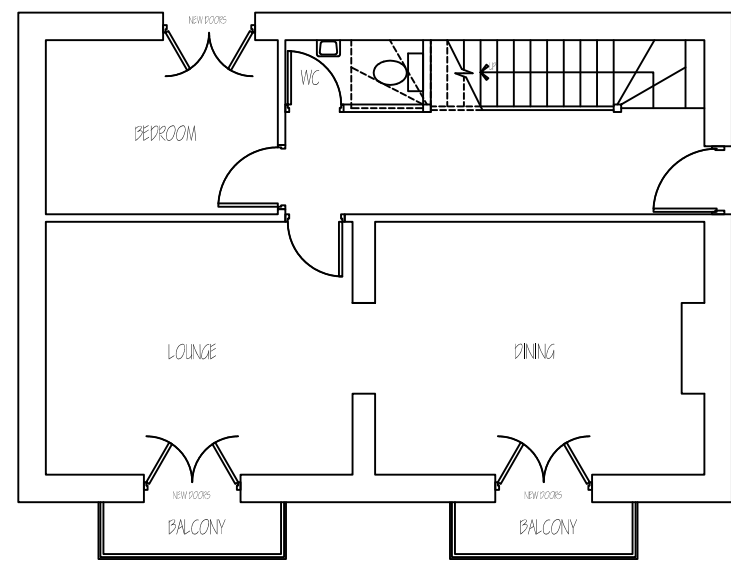

FLOOR PLAN

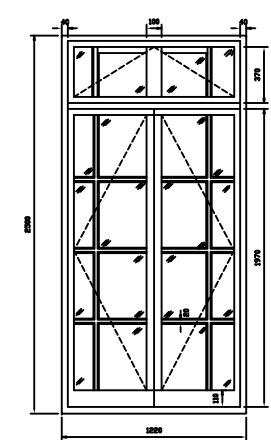

REPLACEMENT DOOR DETAIL

SCALE 1:50

CLIENT: MR PHILLIP SAUKA
 FLAT A, 98 FORTRESS ROAD
 LONDON, NW5 2HJ

PROPOSED REPLACEMENT
 WINDOWS
 (PROPOSED PLANS & ELEVATIONS)

IMPROVE.IT DESIGN LTD
 97 PIXMORE WAY, LETCHWORTH GARDEN CITY,
 HERTS, SG6 3TP. Tel: 07850 243045
 Email: improve.it@ntlworld.com

SCALE:	1:100 (A3)	DRG No.	20107/02
--------	------------	---------	----------