



NOTES:
 CONTRACTORS MUST VERIFY ALL DIMENSIONS AT THE SITE BEFORE COMMENCING ANY WORK.
 NO CONSTRUCTION WORK BEFORE LOCAL AUTHORITY CONSENT, PLANNING PERMISSION, BUILDING CONTROL APPROVAL AND STRUCTURAL ENGINEER CONFIRMATION.
 ALL STRUCTURAL ELEMENTS INC. JOISTS, BEAMS AND COLUMNS TO BE CONFIRMED BY STRUCTURAL ENGINEER.
 ANY DISCREPANCIES TO BE REPORTED TO SEZ ASSOCIATES.
 ALL DRAWINGS ARE TO BE READ IN CONJUNCTION WITH ALL RELEVANT DRAWINGS AND SPECIFICATIONS.

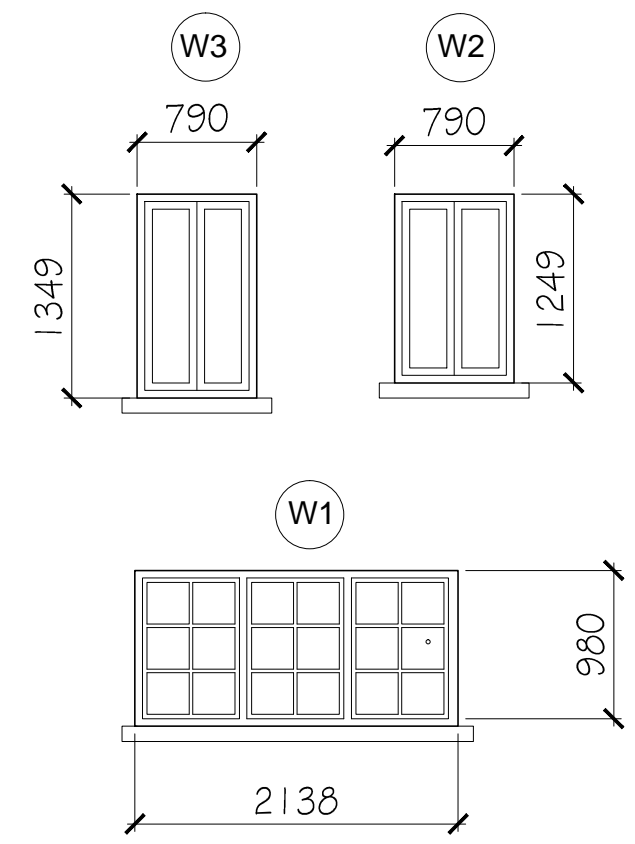

SCALE BAR 1:50

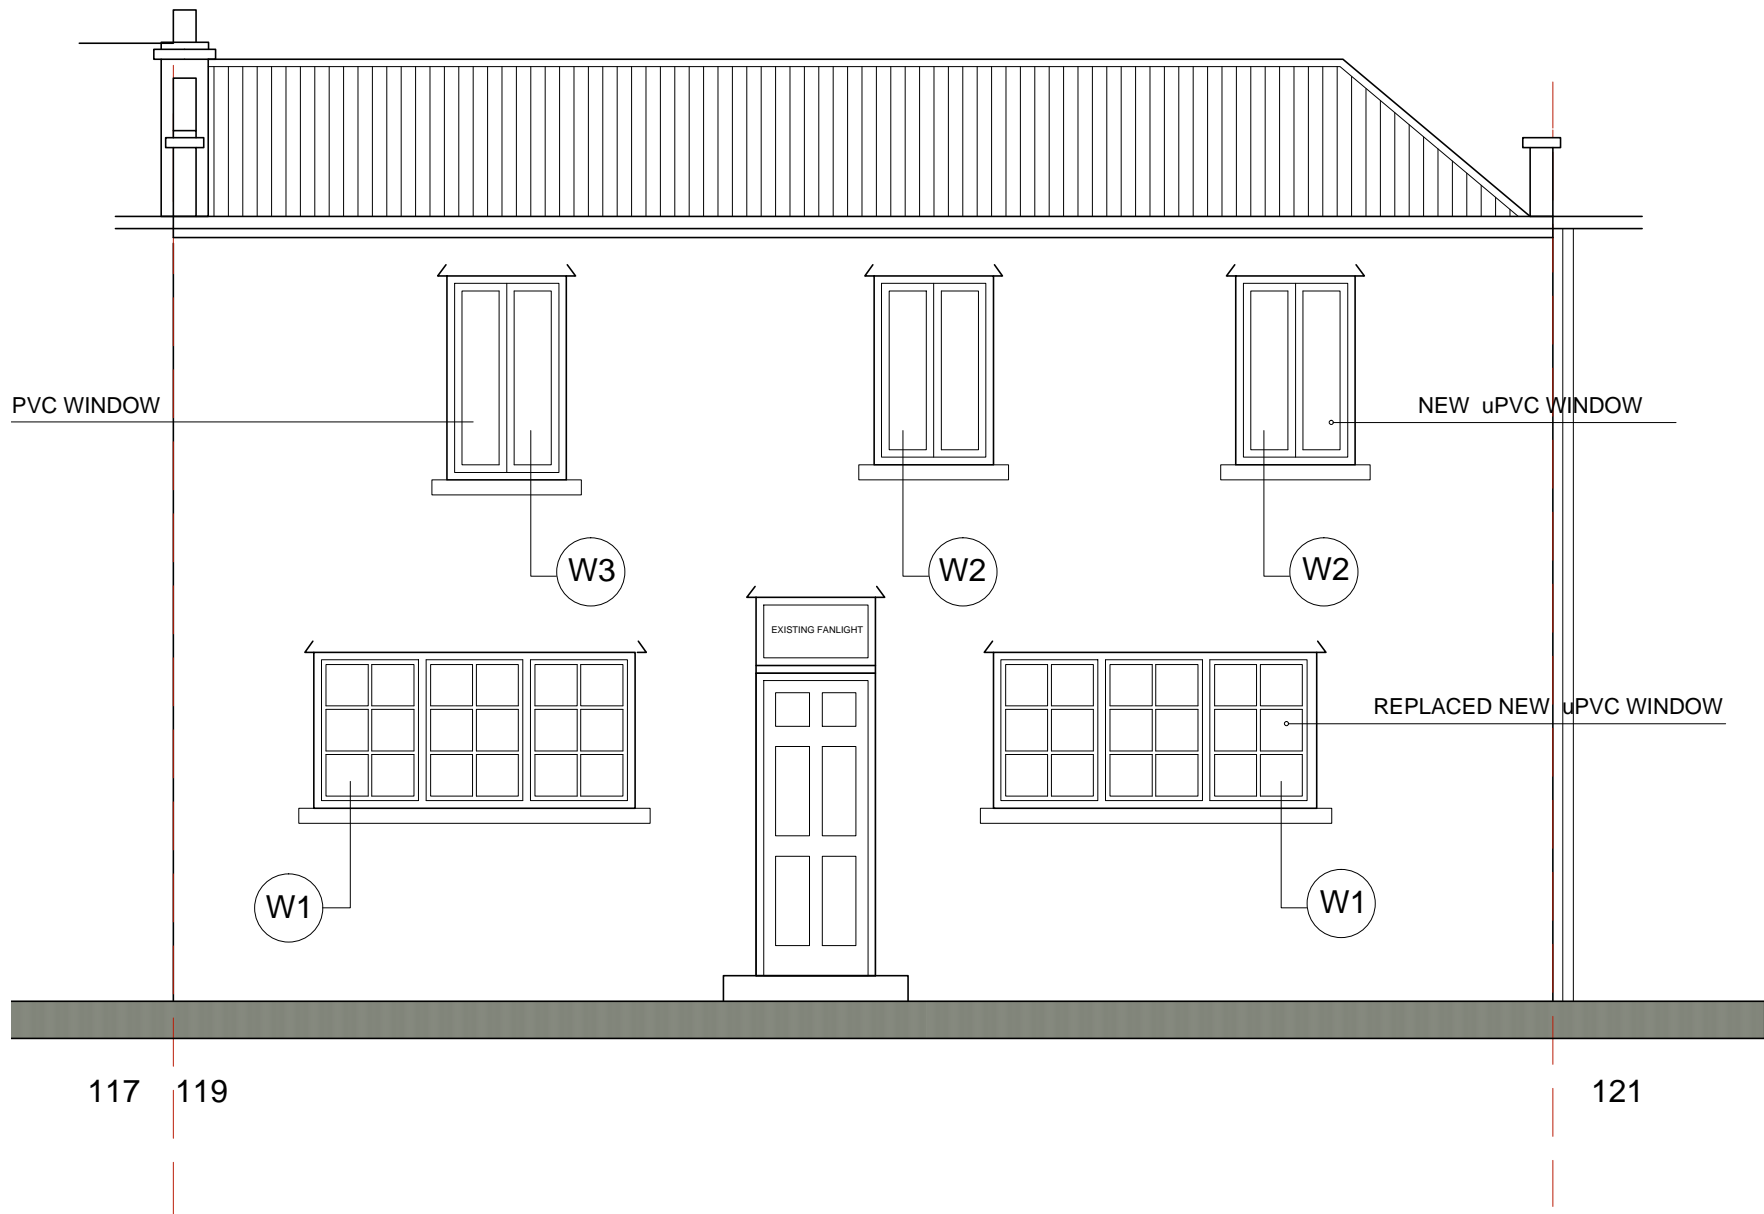

REVISIONS	BY	DATE

SEZ ASSOCIATES

5, MARYGOLD HOUSE, TAYLOR CLOSE, TW3 4BZ, HOUNSLOW
 Mob: +44 (0) 7999697333 E-mail: svelazana@yahoo.co.uk

CLIENT
 SEAN O'NEILL

PROJECT
 119 CAMDEN MEWS NW1 9AH

TITLE

PROPOSED FRONT ELEVATION

FIRST ISSUE	DRAWN	CHECKED
21-11-17	SB	SB
SCALE @ A1	SCALE @ A3	STAGE
1:25	1:50	PLANNING
JOB NO	DRAWING NO	REVISION
119	119-A-003	/