





REV.	DATE	REVISION
-	03.02.17	First Issue
A	17.11.17	Addition of double doors from master bedroom and relocation of aperture to living room
B	24.11.17	Client comments incorporated

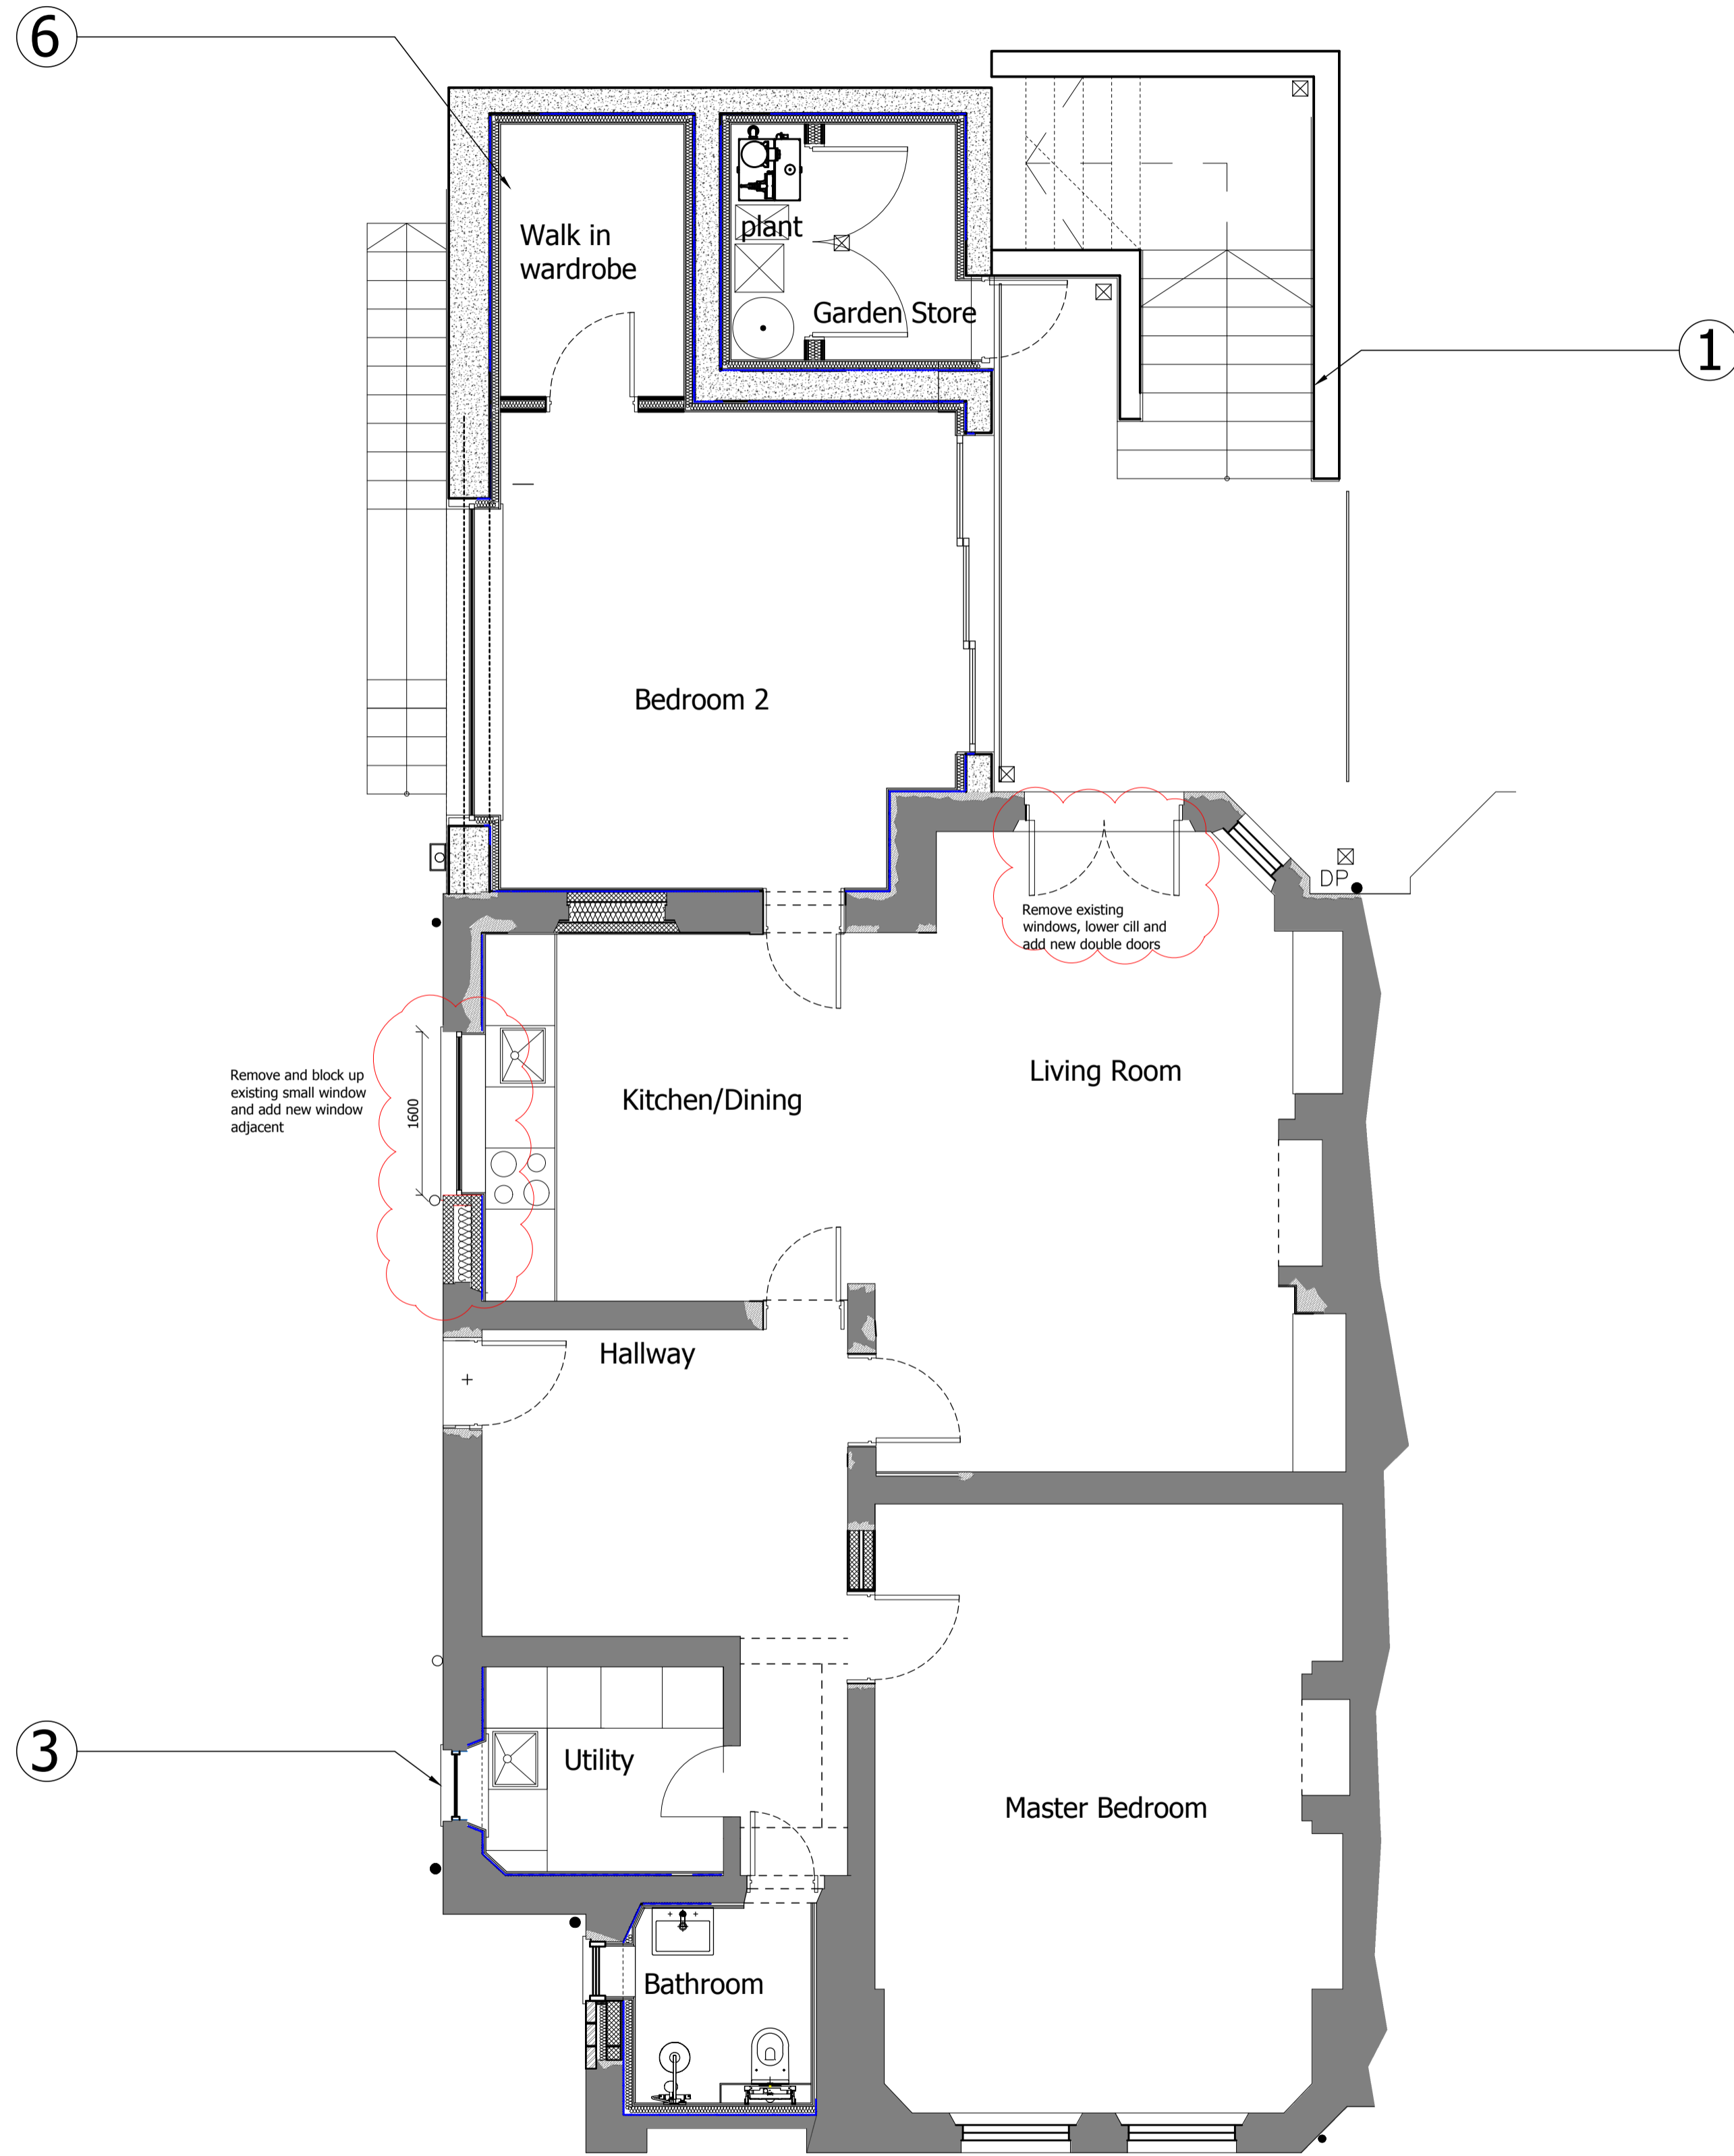

Basement Plan
Scale 1:50

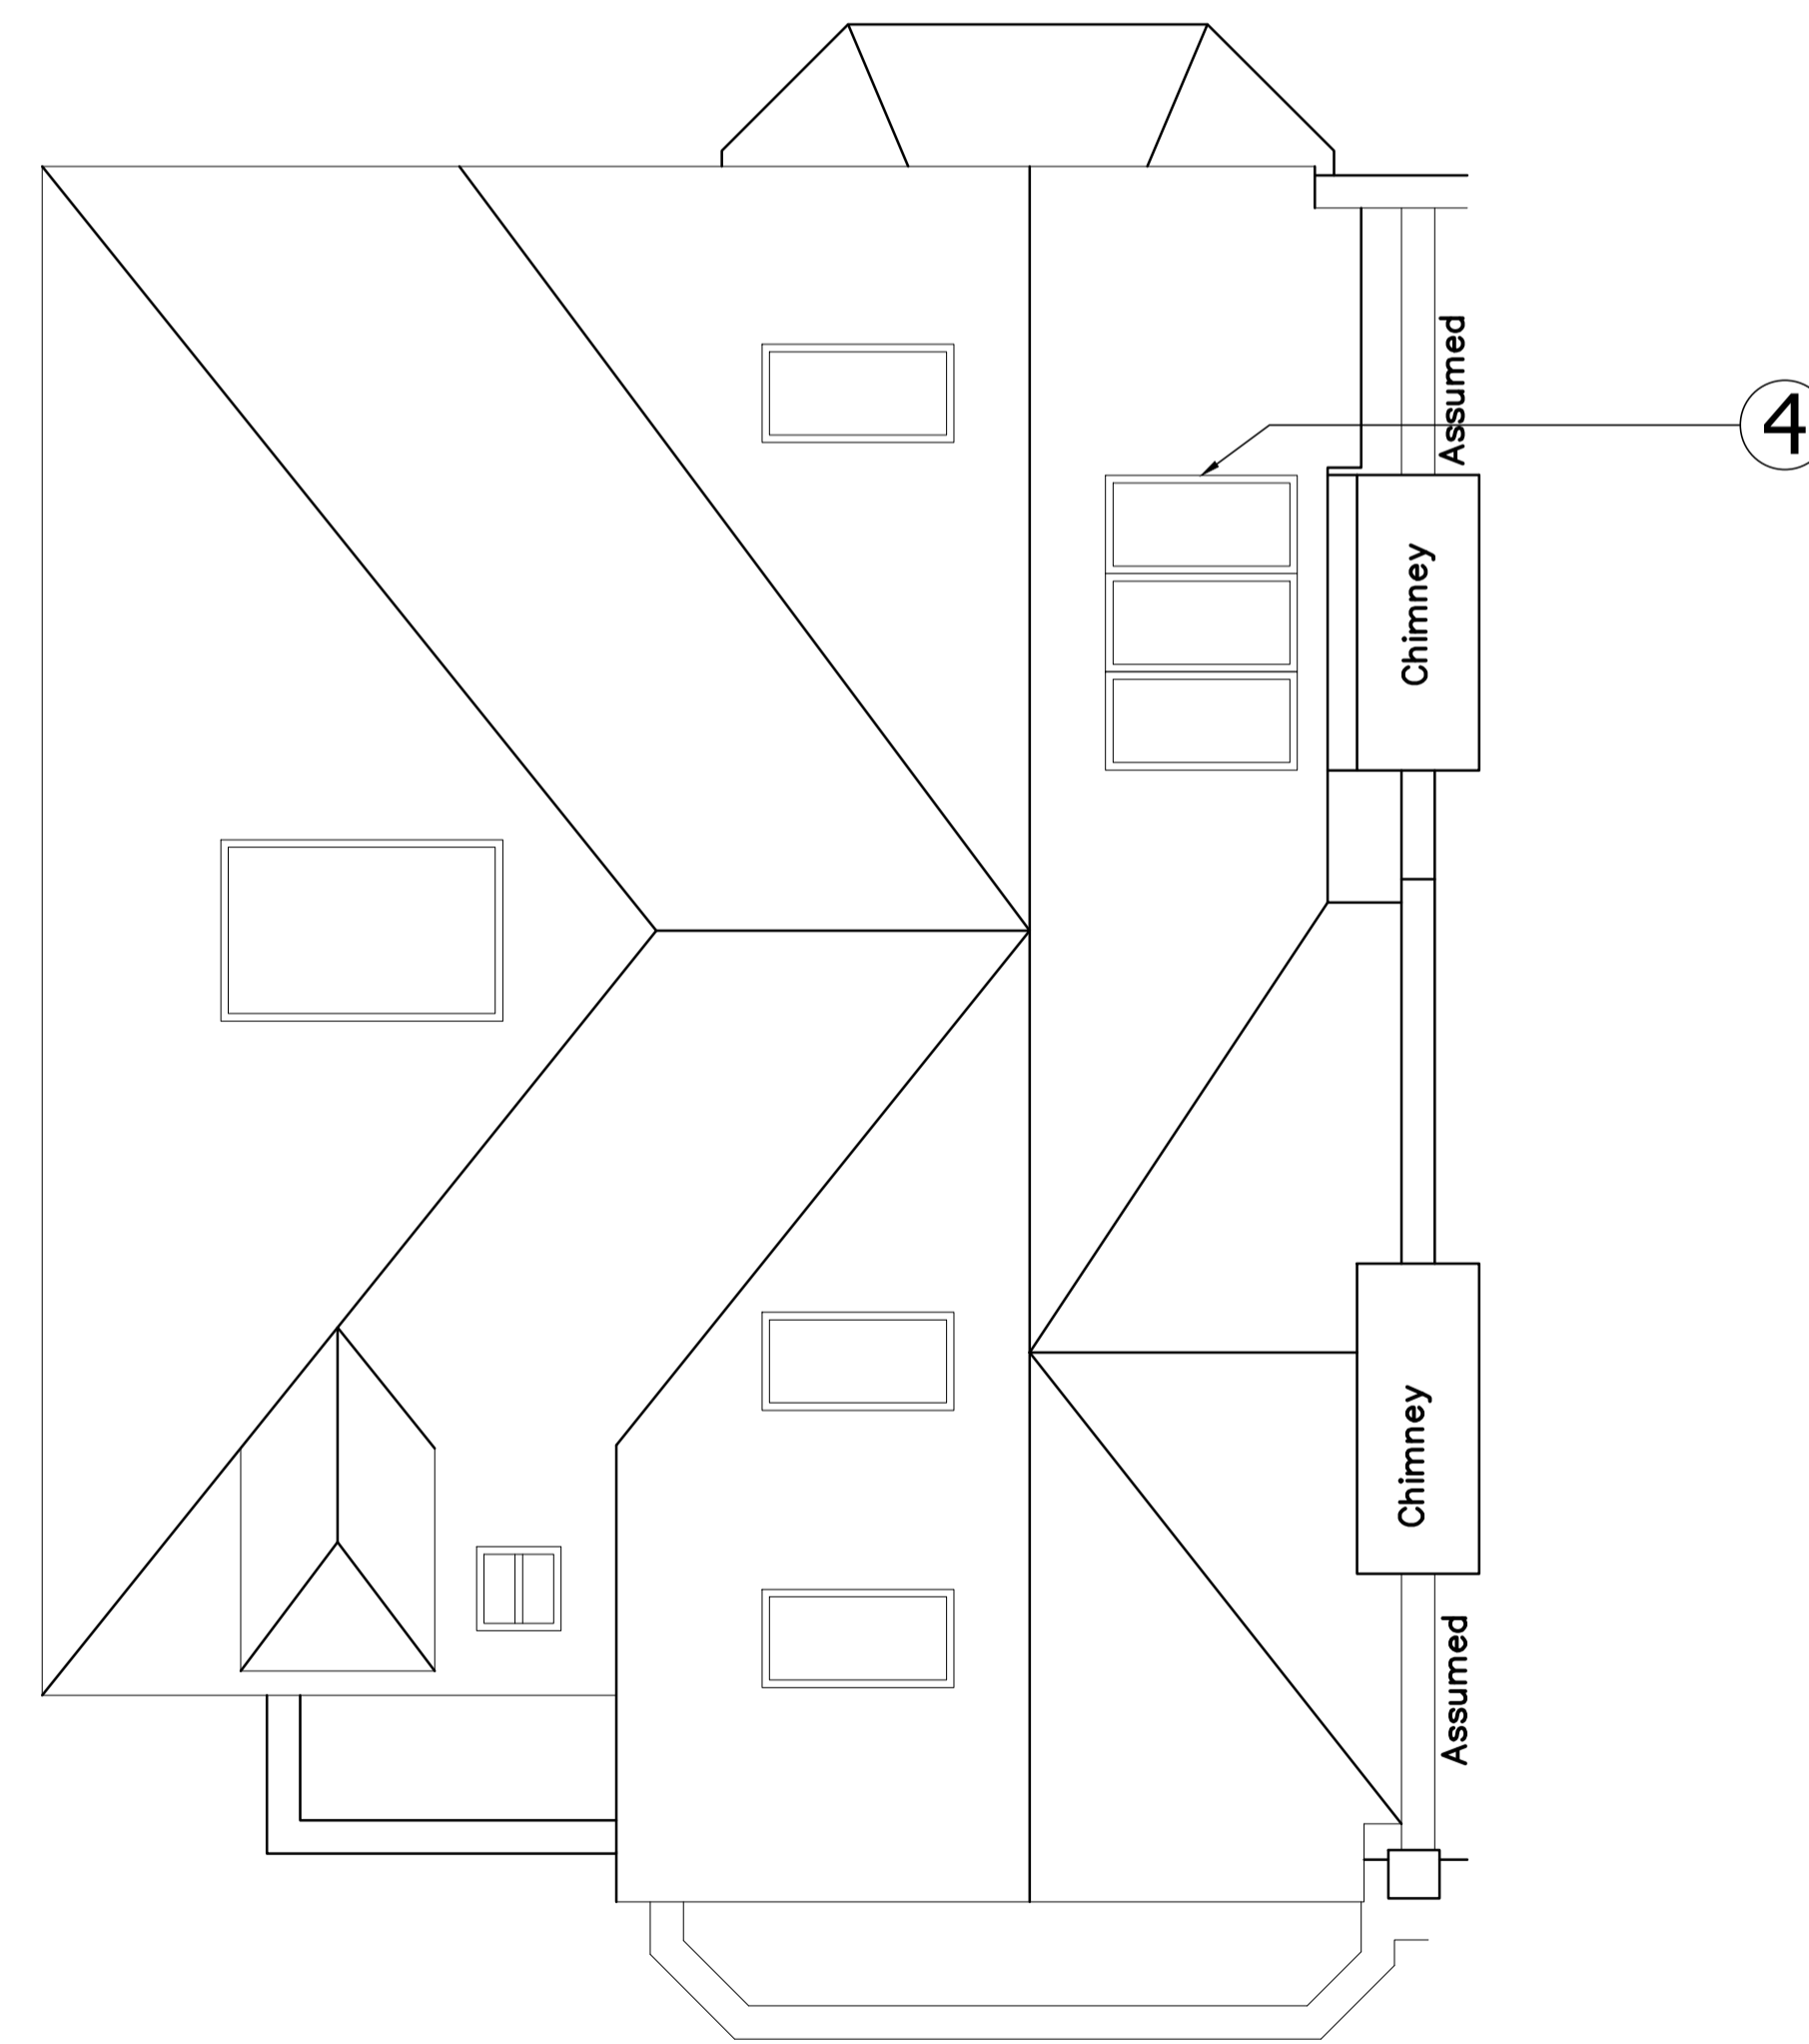

Roof Plan
Scale 1:50

FOR APPROVAL

Osel
architects and
development consultants

PROJECT:
40 ARKWRIGHT ROAD
FINCHLEY
NW3 6BH

CLIENT:
BRIAN CHADWICK & GITTA MADANI

DRAWING:
GENERAL ARRANGEMENT PLAN
BASEMENT & ROOF

DRAWING No.: **E16-022/PRP001** REV: **B**

SCALE: 1:50@A1; 1:100@A3
DRAWN: KM DATE: 29.09.16
CHECKED: MW DATE: