



These plans are project and site specific and shall only be used for their intended purpose unless otherwise permitted by written consent of Brian O'Reilly Architects.

All dimensions shown are indicative and must be double checked on site by the contractor. Any inconsistencies found must be reported to Brian O'Reilly Architects.

DO NOT SCALE FROM THE DRAWINGS.

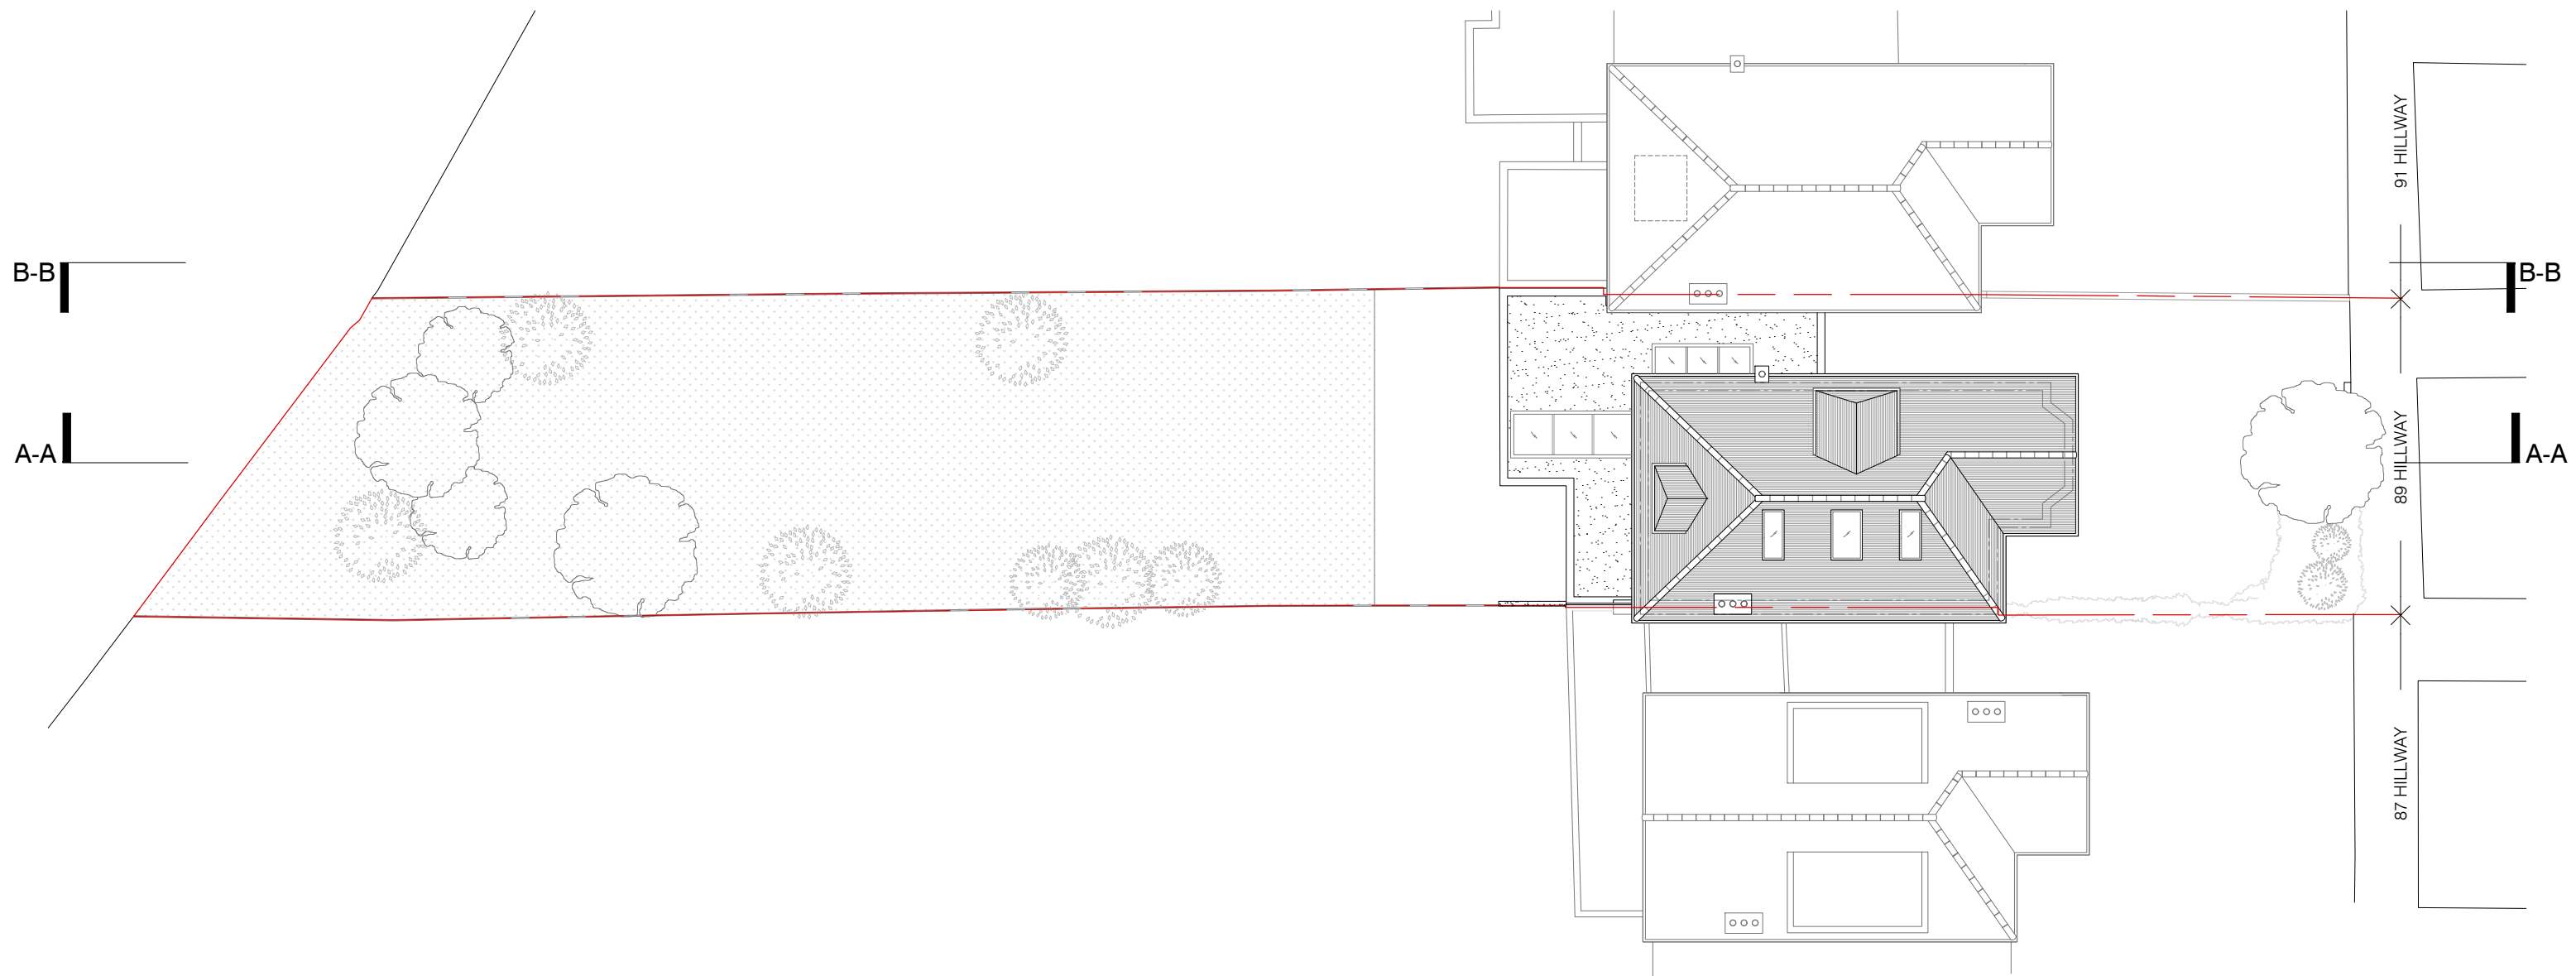

01 APPROVED SITE PLAN
scale 1:200

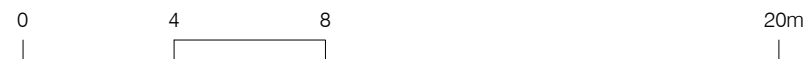

project
89 HILLWAY LONDON N6 6AB

BRIAN O'REILLY ARCHITECTS
31 Oval Road, London, NW1 7EA +44 (0)20 7267 1184
www.brianoreillyarchitects.com mail@brianoreillyarchitects.com

status / number
APPROVED / 447-106-A

drawing
SITE PLAN


scale
1:200 @ A3

date
29.11.2017

These plans are project and site specific and shall only be used for their intended purpose unless otherwise permitted by written consent of Brian O'Reilly Architects.

All dimensions shown are indicative and must be double checked on site by the contractor. Any inconsistencies found must be reported to Brian O'Reilly Architects.

DO NOT SCALE FROM THE DRAWINGS.

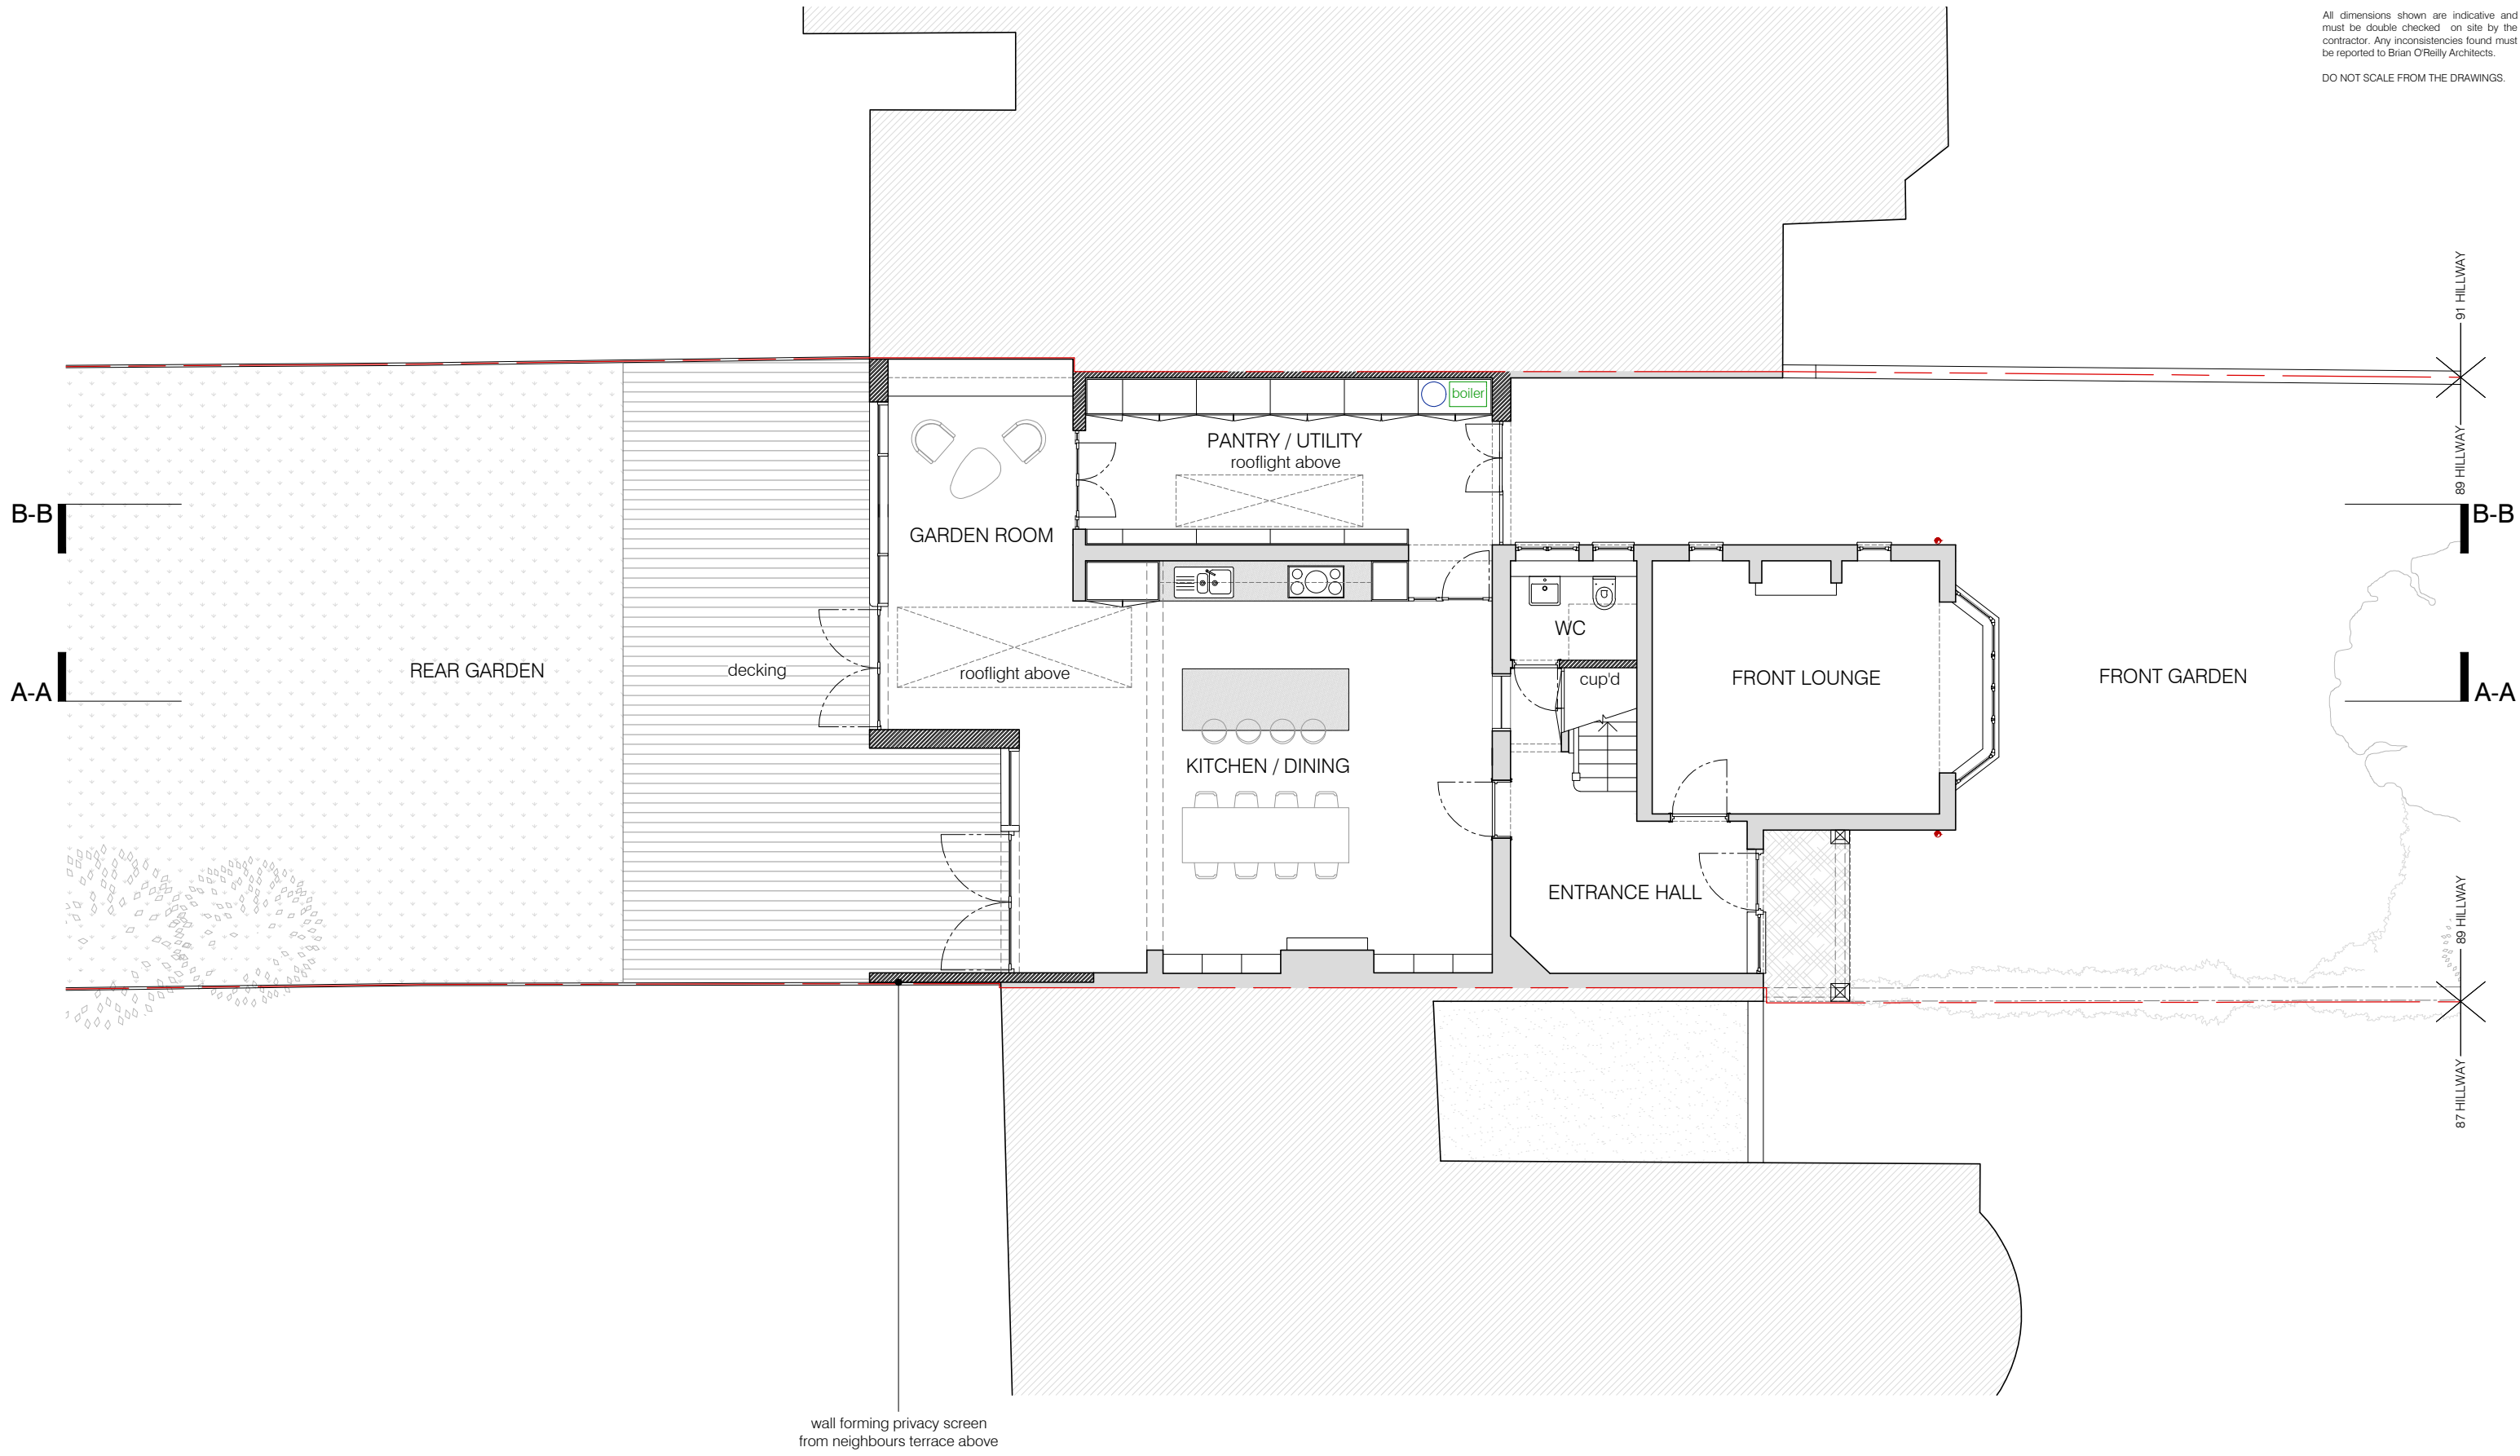

wall forming privacy screen from neighbours terrace above

01 APPROVED GROUND FLOOR PLAN
scale 1:100



existing proposed

project
89 HILLWAY LONDON N6 6AB

BRIAN O'REILLY ARCHITECTS
31 Oval Road, London, NW1 7EA +44 (0)20 7267 1184
www.brianoreillyarchitects.com mail@brianoreillyarchitects.com


status / number
APPROVED / 447-102-A scale
1:100 @ A3

drawing
APPROVED GROUND FLOOR PLAN date
29.11.2017

These plans are project and site specific and shall only be used for their intended purpose unless otherwise permitted by written consent of Brian O'Reilly Architects.

All dimensions shown are indicative and must be double checked on site by the contractor. Any inconsistencies found must be reported to Brian O'Reilly Architects.

DO NOT SCALE FROM THE DRAWINGS.

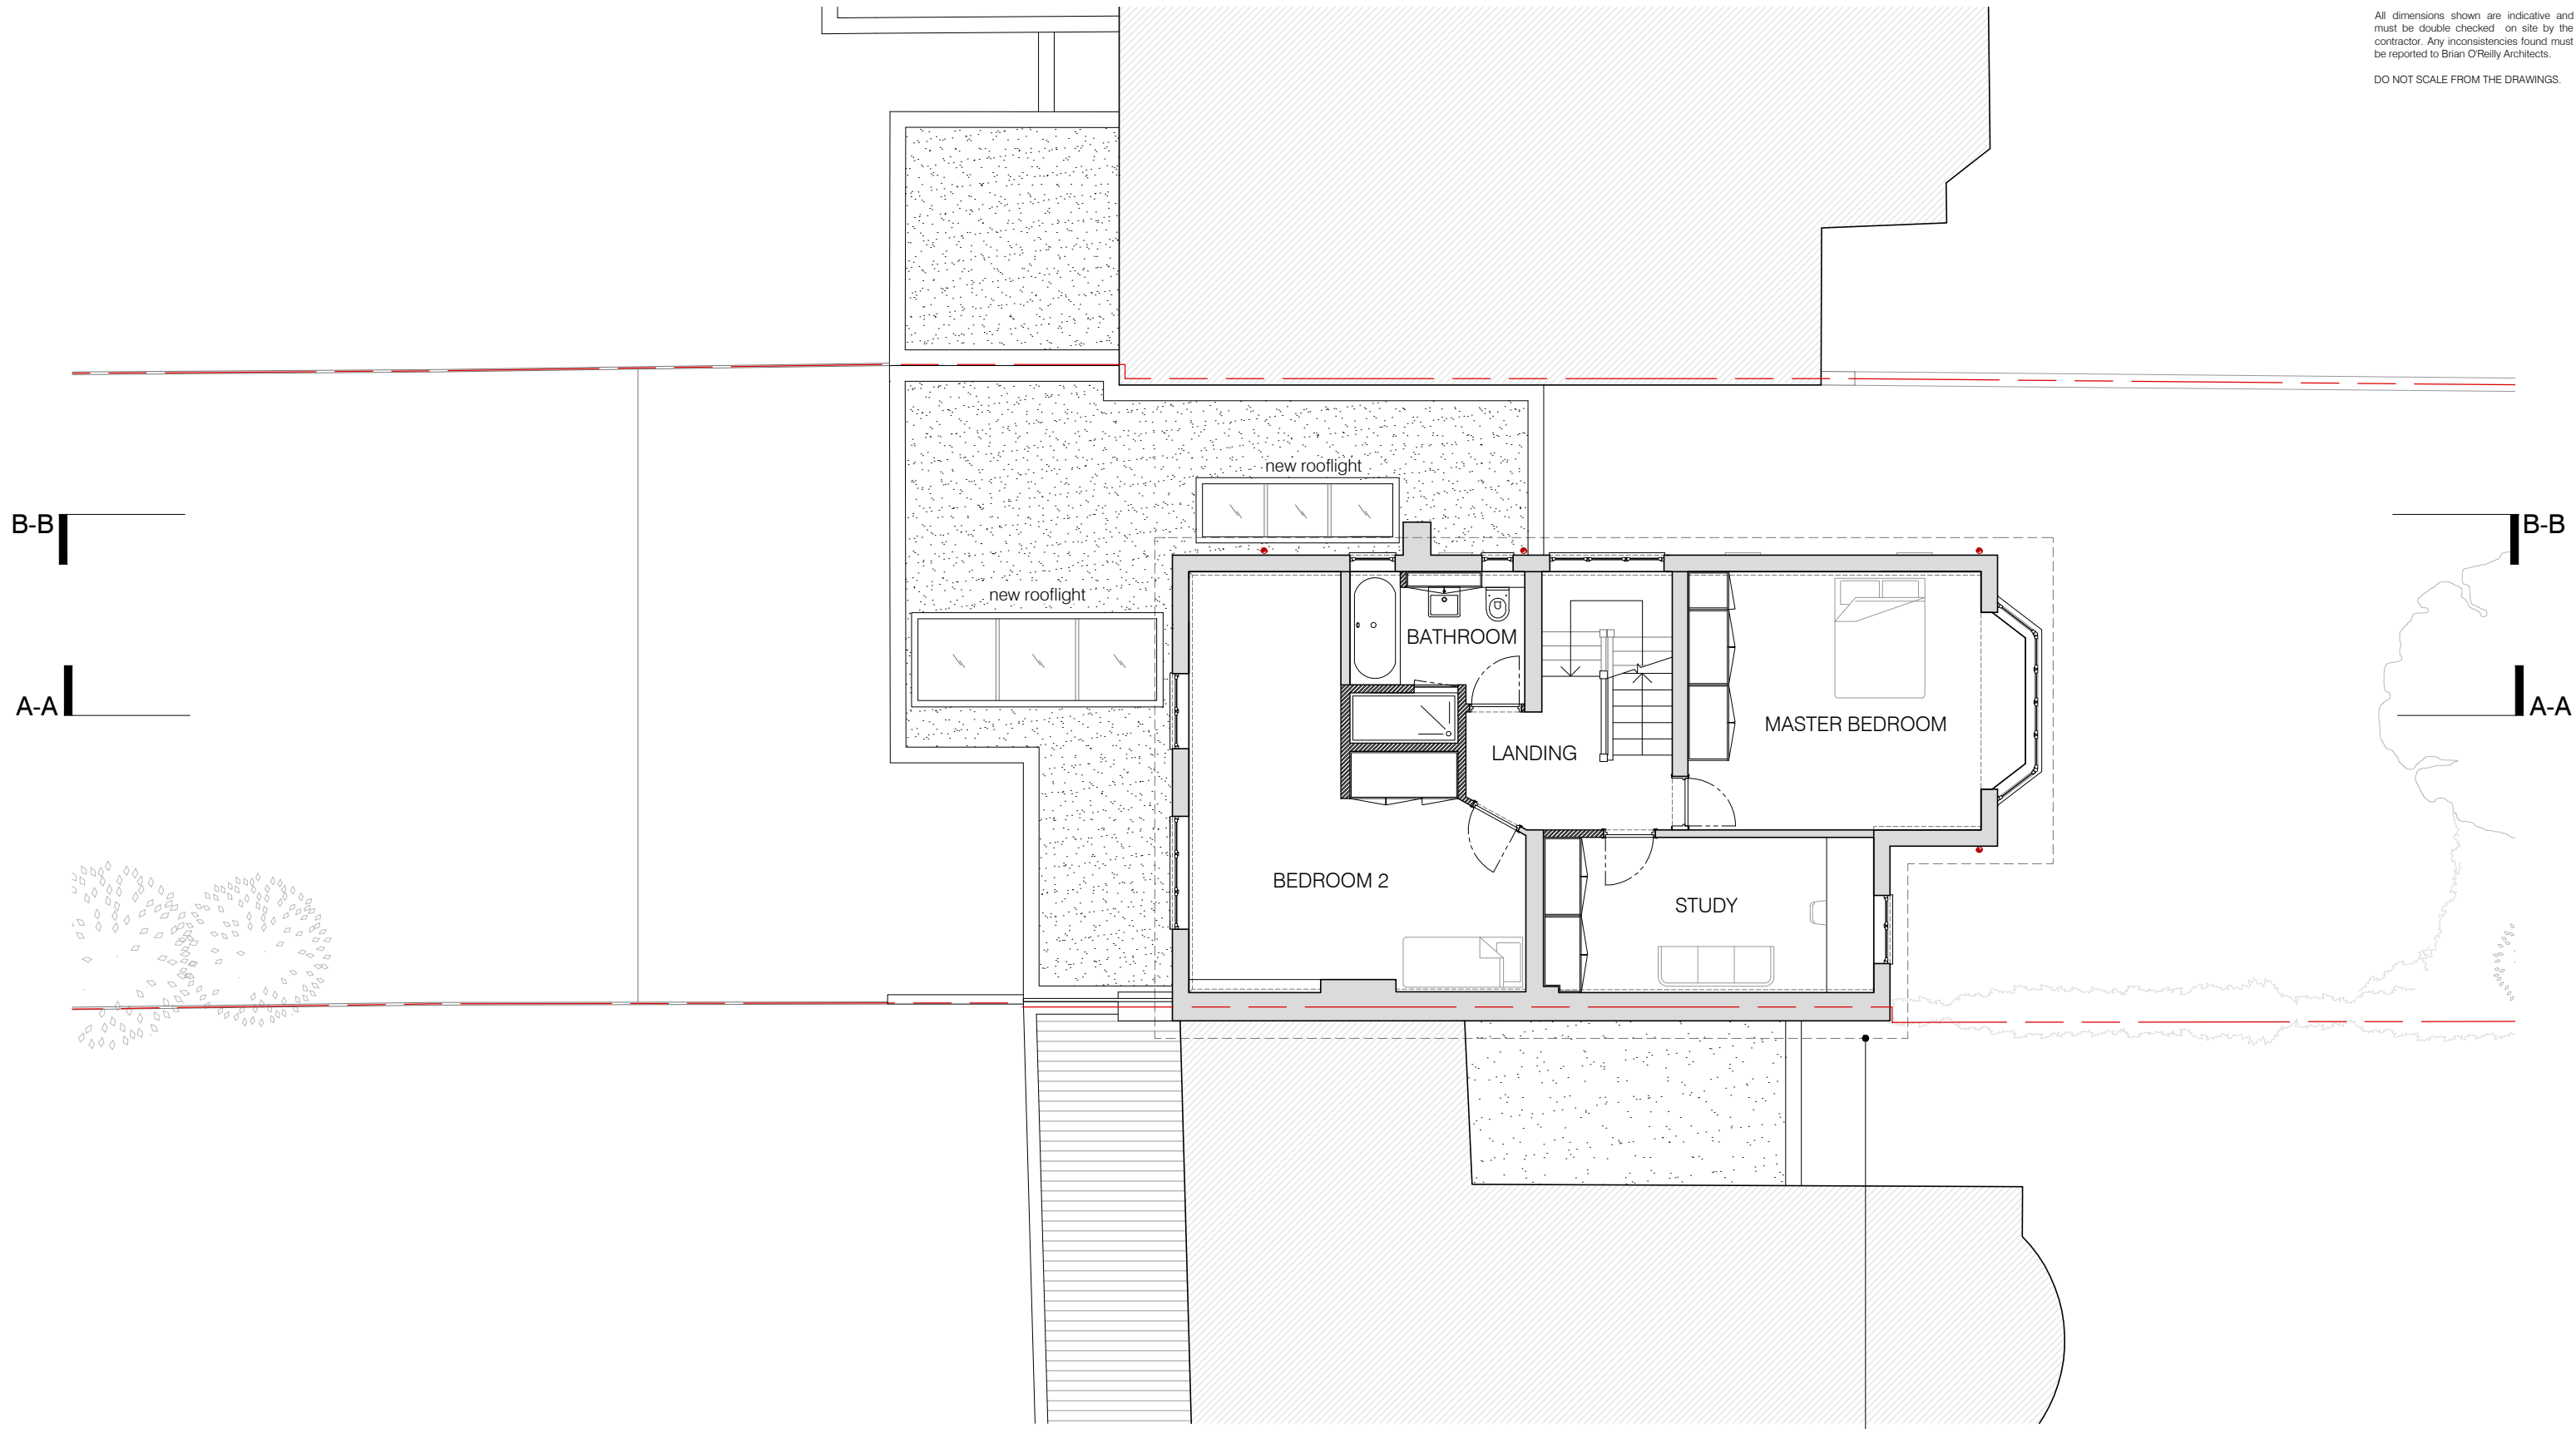

01 APPROVED FIRST FLOOR PLAN
scale 1:100



existing proposed

project
89 HILLWAY LONDON N6 6AB
BRIAN O'REILLY ARCHITECTS
31 Oval Road, London, NW1 7EA +44 (0)20 7267 1184
www.brianoreillyarchitects.com mail@brianoreillyarchitects.com


status / number	scale
APPROVED / 447-103-A	1:100 @ A3
drawing	date
APPROVED FIRST FLOOR PLAN	29.11.2017

line of eaves above

These plans are project and site specific and shall only be used for their intended purpose unless otherwise permitted by written consent of Brian O'Reilly Architects.

All dimensions shown are indicative and must be double checked on site by the contractor. Any inconsistencies found must be reported to Brian O'Reilly Architects.

DO NOT SCALE FROM THE DRAWINGS.

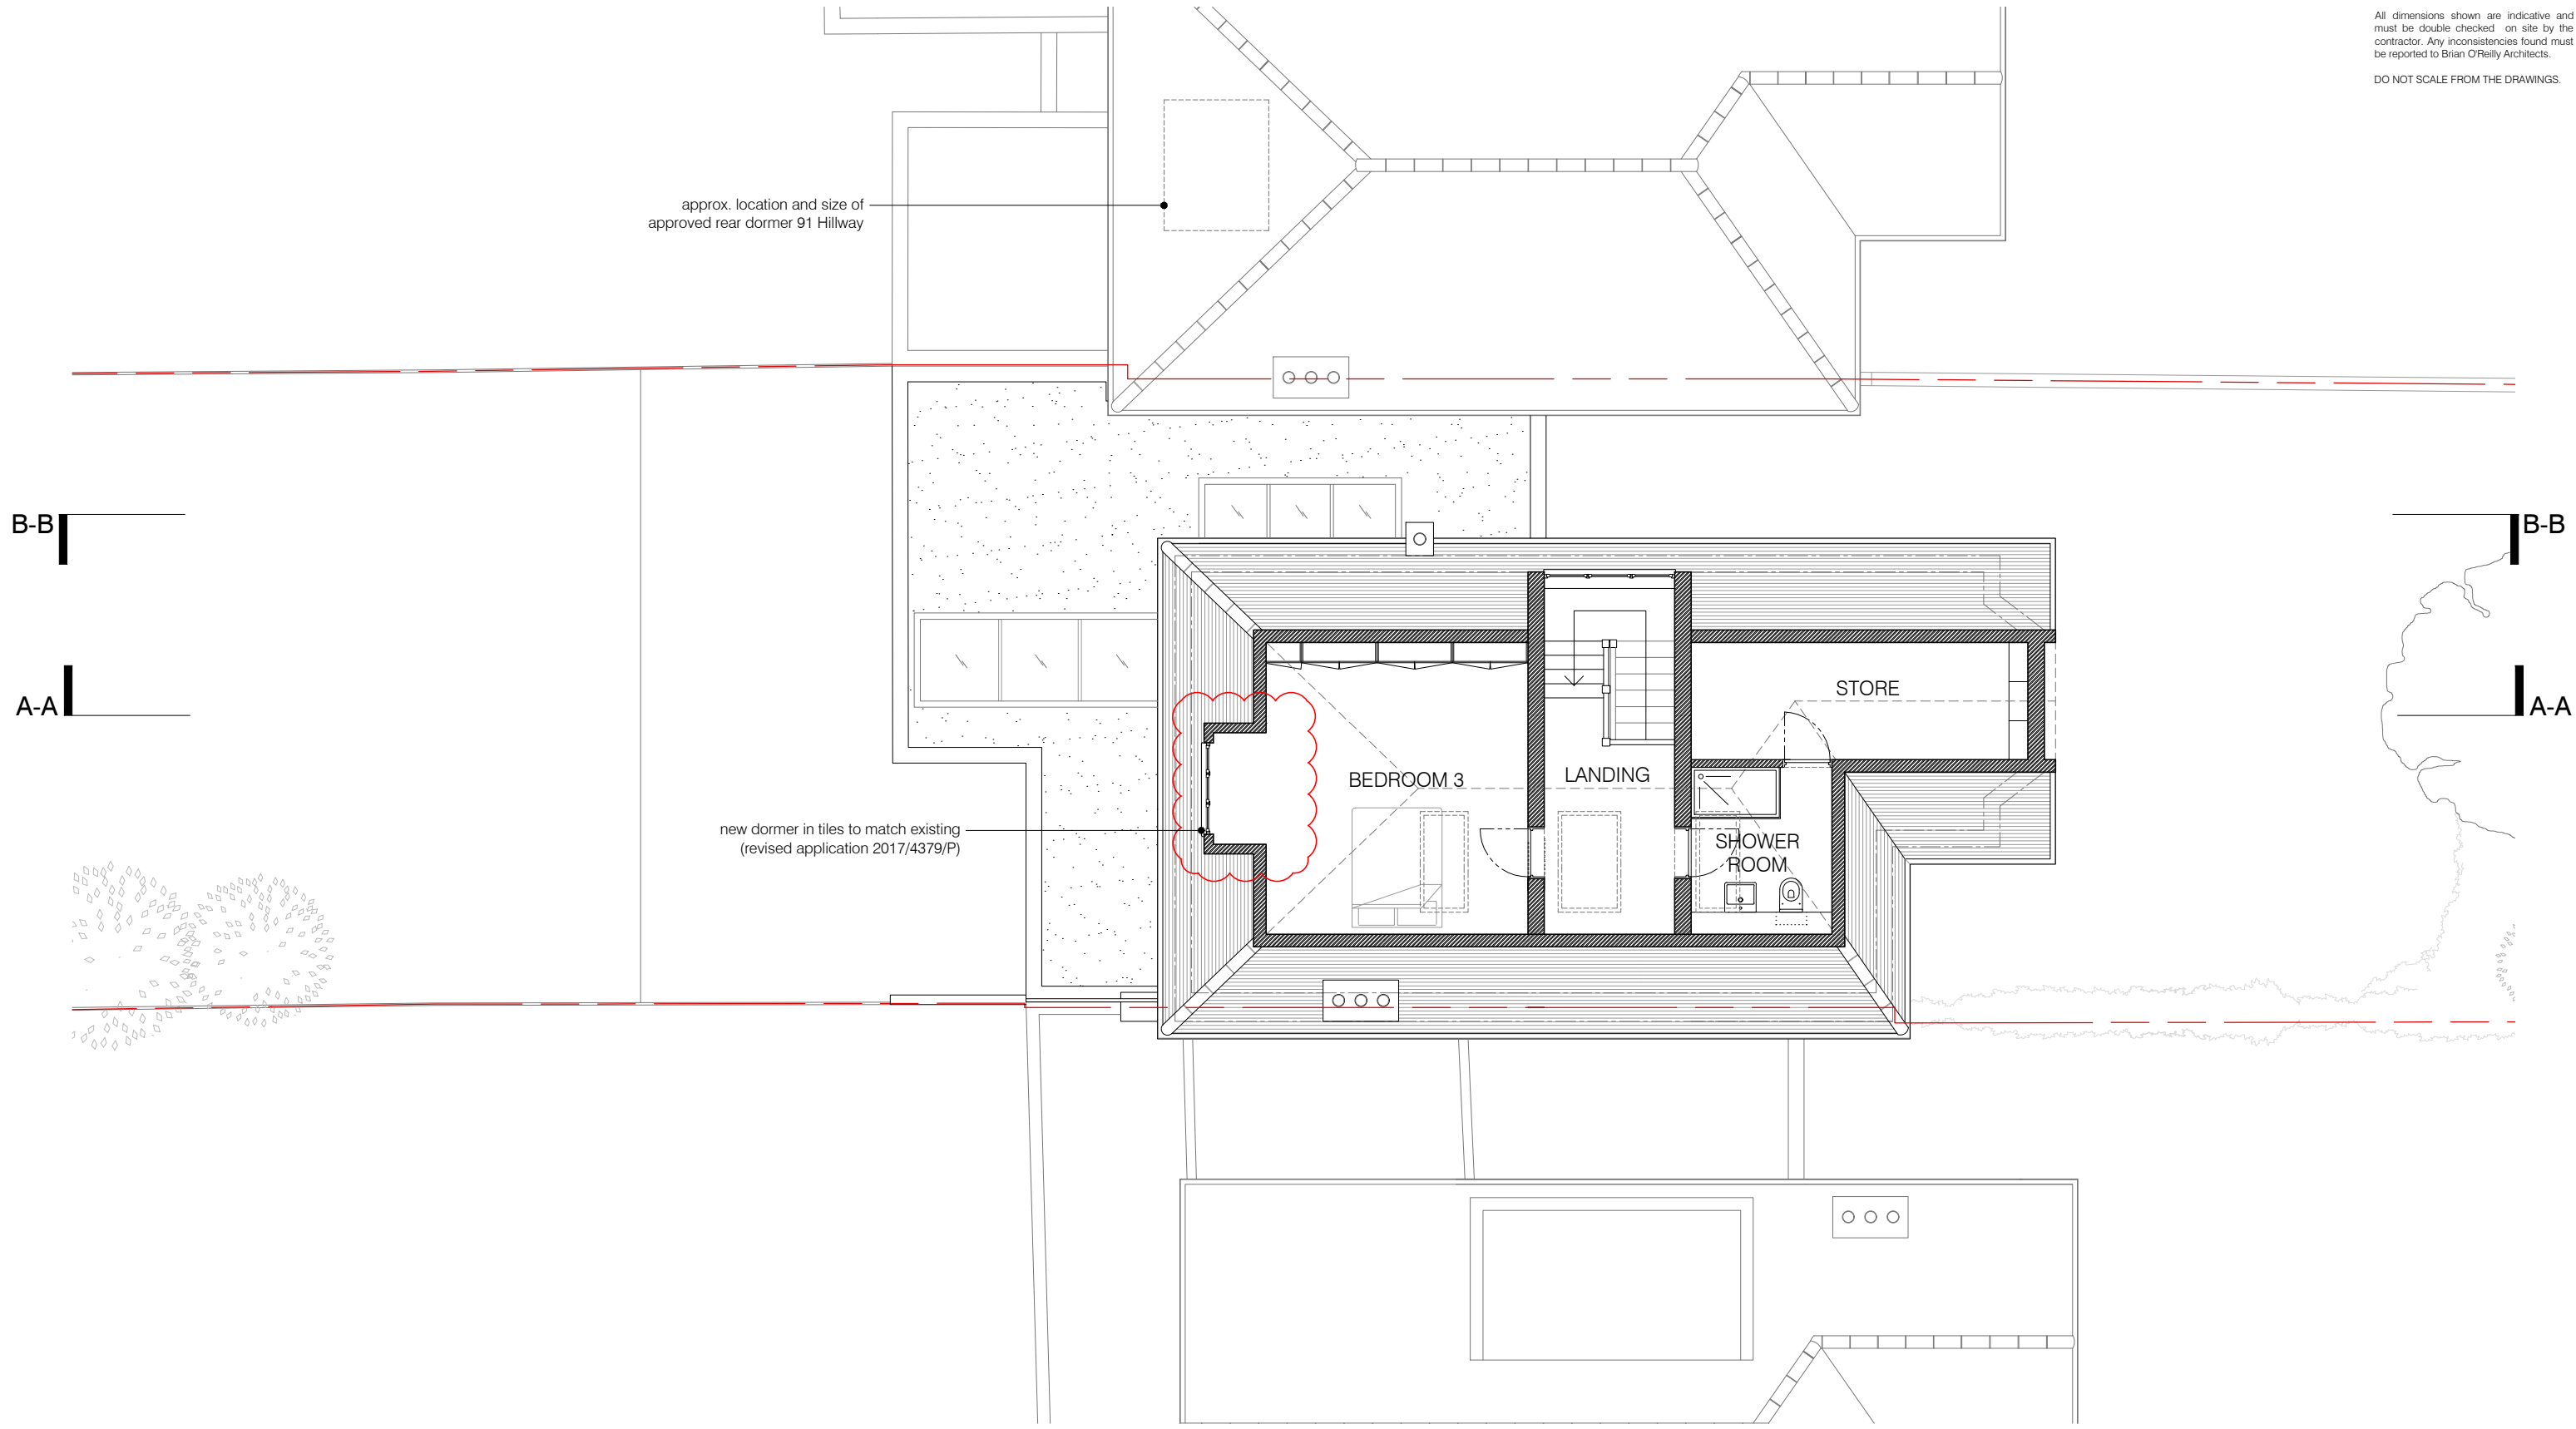

01 APPROVED SECOND FLOOR PLAN
scale 1:100



existing proposed

project
89 HILLWAY LONDON N6 6AB
BRIAN O'REILLY ARCHITECTS
31 Oval Road, London, NW1 7EA +44 (0)20 7267 1184
www.brianoreillyarchitects.com mail@brianoreillyarchitects.com

status / number
APPROVED / 447-104-A
drawing
APPROVED SECOND FLOOR PLAN
scale
1:100 @ A3
date
29.11.2017

These plans are project and site specific and shall only be used for their intended purpose unless otherwise permitted by written consent of Brian O'Reilly Architects.

All dimensions shown are indicative and must be double checked on site by the contractor. Any inconsistencies found must be reported to Brian O'Reilly Architects.

DO NOT SCALE FROM THE DRAWINGS.



01 APPROVED FRONT ELEVATION
scale 1:100

87 HILLWAY

89 HILLWAY

91 HILLWAY



project

89 HILLWAY LONDON N6 6AB

BRIAN O'REILLY ARCHITECTS

31 Oval Road, London, NW1 7EA +44 (0)20 7267 1184
www.brianoreillyarchitects.com mail@brianoreillyarchitects.com

status / number

APPROVED / 447-200-A

drawing

APPROVED FRONT
ELEVATION

scale

1:100 @ A3

date

29.11.2017



01 APPROVED REAR ELEVATION
scale 1:100

91 HILLWAY

89 HILLWAY

87 HILLWAY



project

89 HILLWAY LONDON N6 6AB

BRIAN O'REILLY ARCHITECTS

31 Oval Road, London, NW1 7EA +44 (0)20 7267 1184
www.brianoreillyarchitects.com mail@brianoreillyarchitects.com

status / number

APPROVED / 447-202-A

drawing


APPROVED REAR
ELEVATION

scale

1:100 @ A3

date

29.11.2017

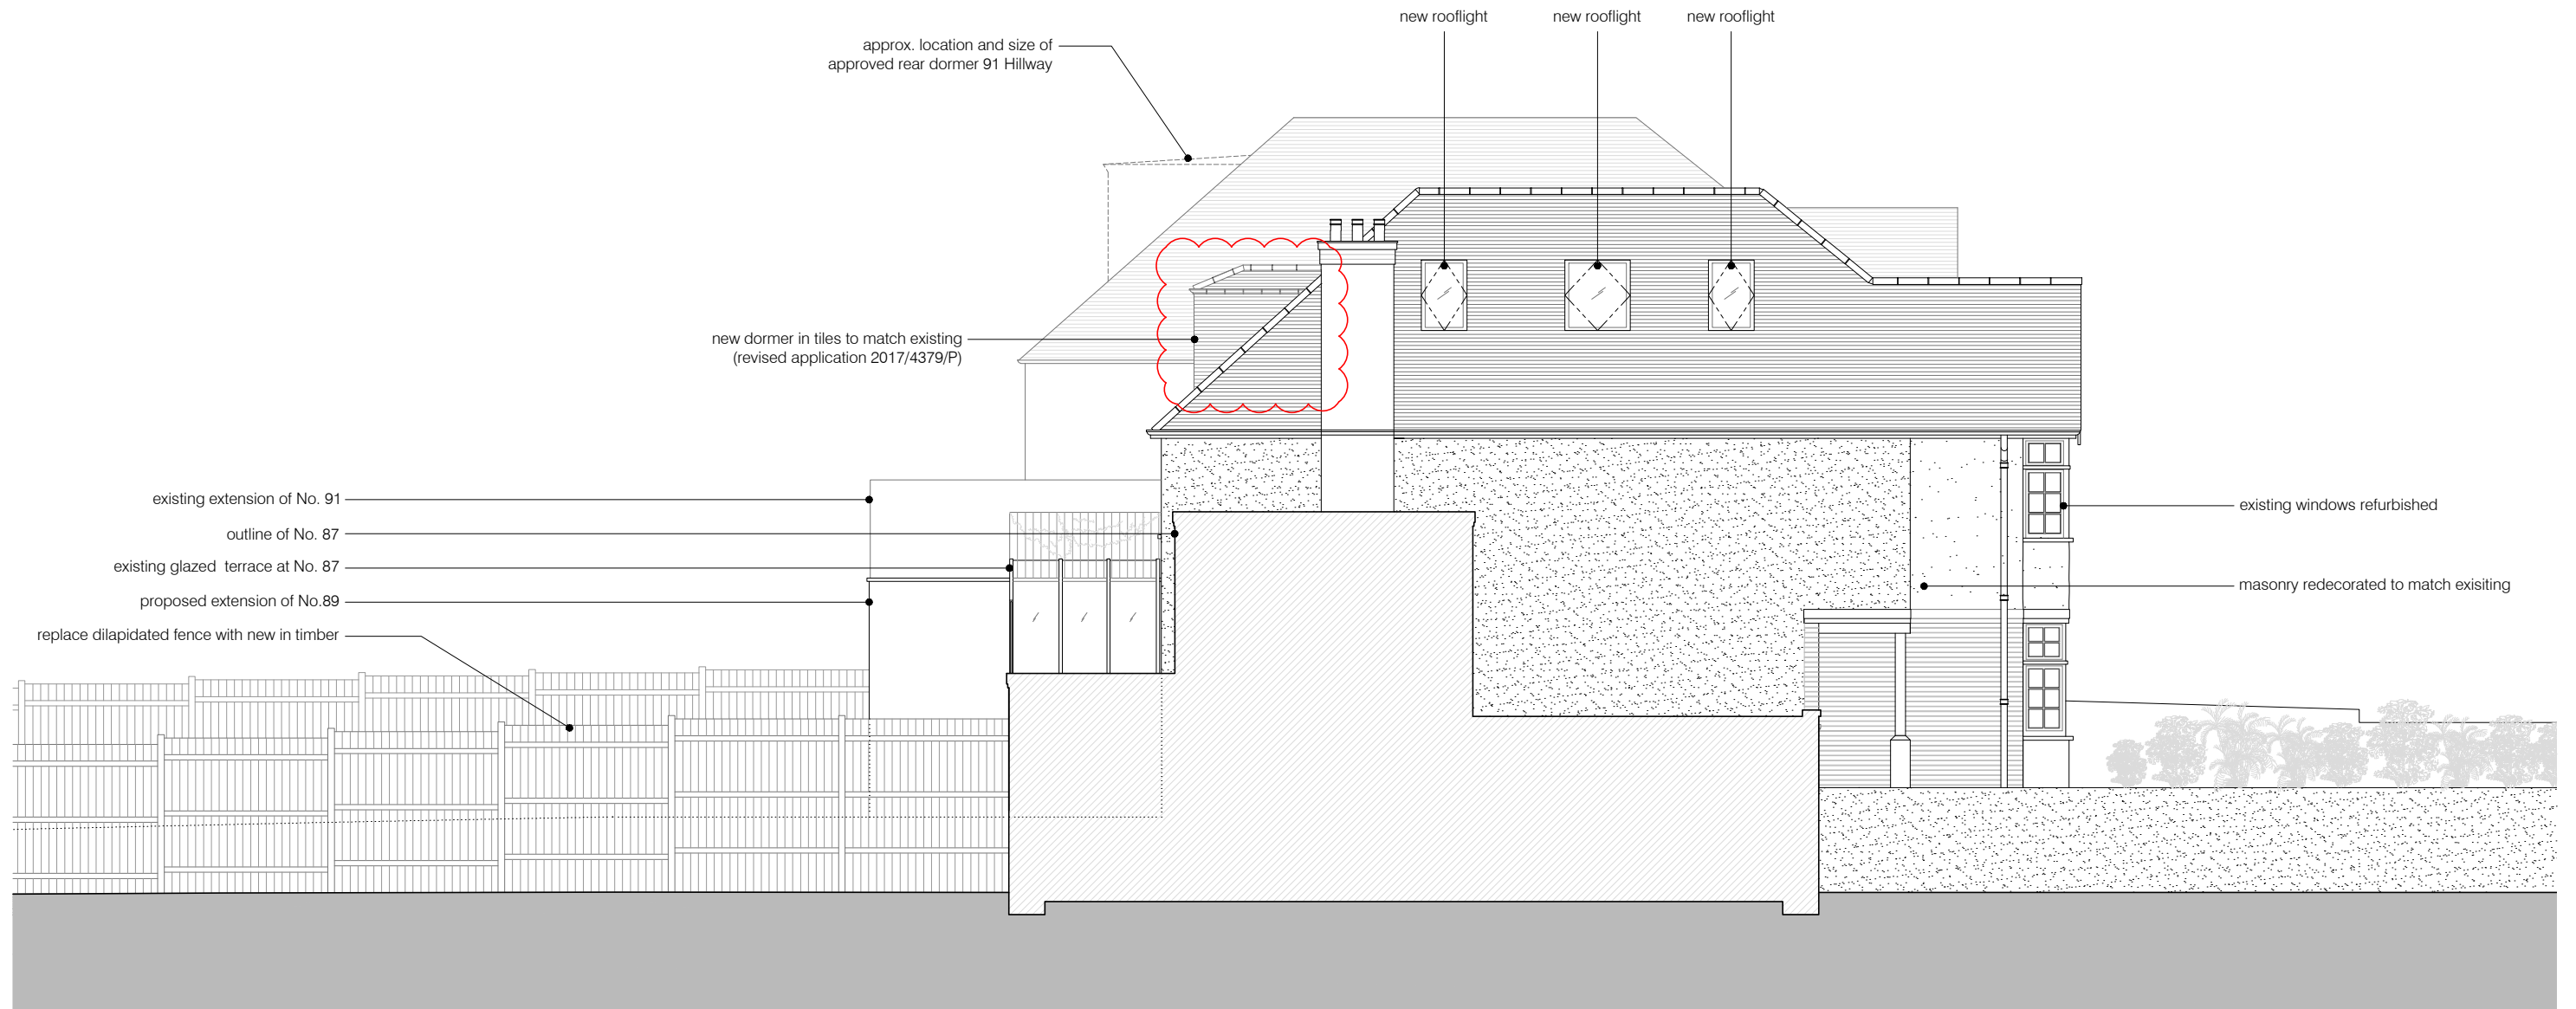

01 APPROVED SIDE ELEVATION
scale 1:100



project
89 HILLWAY LONDON N6 6AB

BRIAN O'REILLY ARCHITECTS
31 Oval Road, London, NW1 7EA +44 (0)20 7267 1184
www.brianoreillyarchitects.com mail@brianoreillyarchitects.com

status / number
APPROVED / 447-201-A

drawing
APPROVED SIDE
ELEVATION

scale
1:100 @ A3

date
29.11.2017

These plans are project and site specific and shall only be used for their intended purpose unless otherwise permitted by written consent of Brian O'Reilly Architects.

All dimensions shown are indicative and must be double checked on site by the contractor. Any inconsistencies found must be reported to Brian O'Reilly Architects.

DO NOT SCALE FROM THE DRAWINGS.



01 APPROVED SECTION A-A
scale 1:100




existing proposed

project
89 HILLWAY LONDON N6 6AB

BRIAN O'REILLY ARCHITECTS
31 Oval Road, London, NW1 7EA +44 (0)20 7267 1184
www.brianoreillyarchitects.com mail@brianoreillyarchitects.com

status / number
APPROVED / 447-300-A scale
1:100 @ A3

drawing
APPROVED SECTION A-A date
29.11.2017

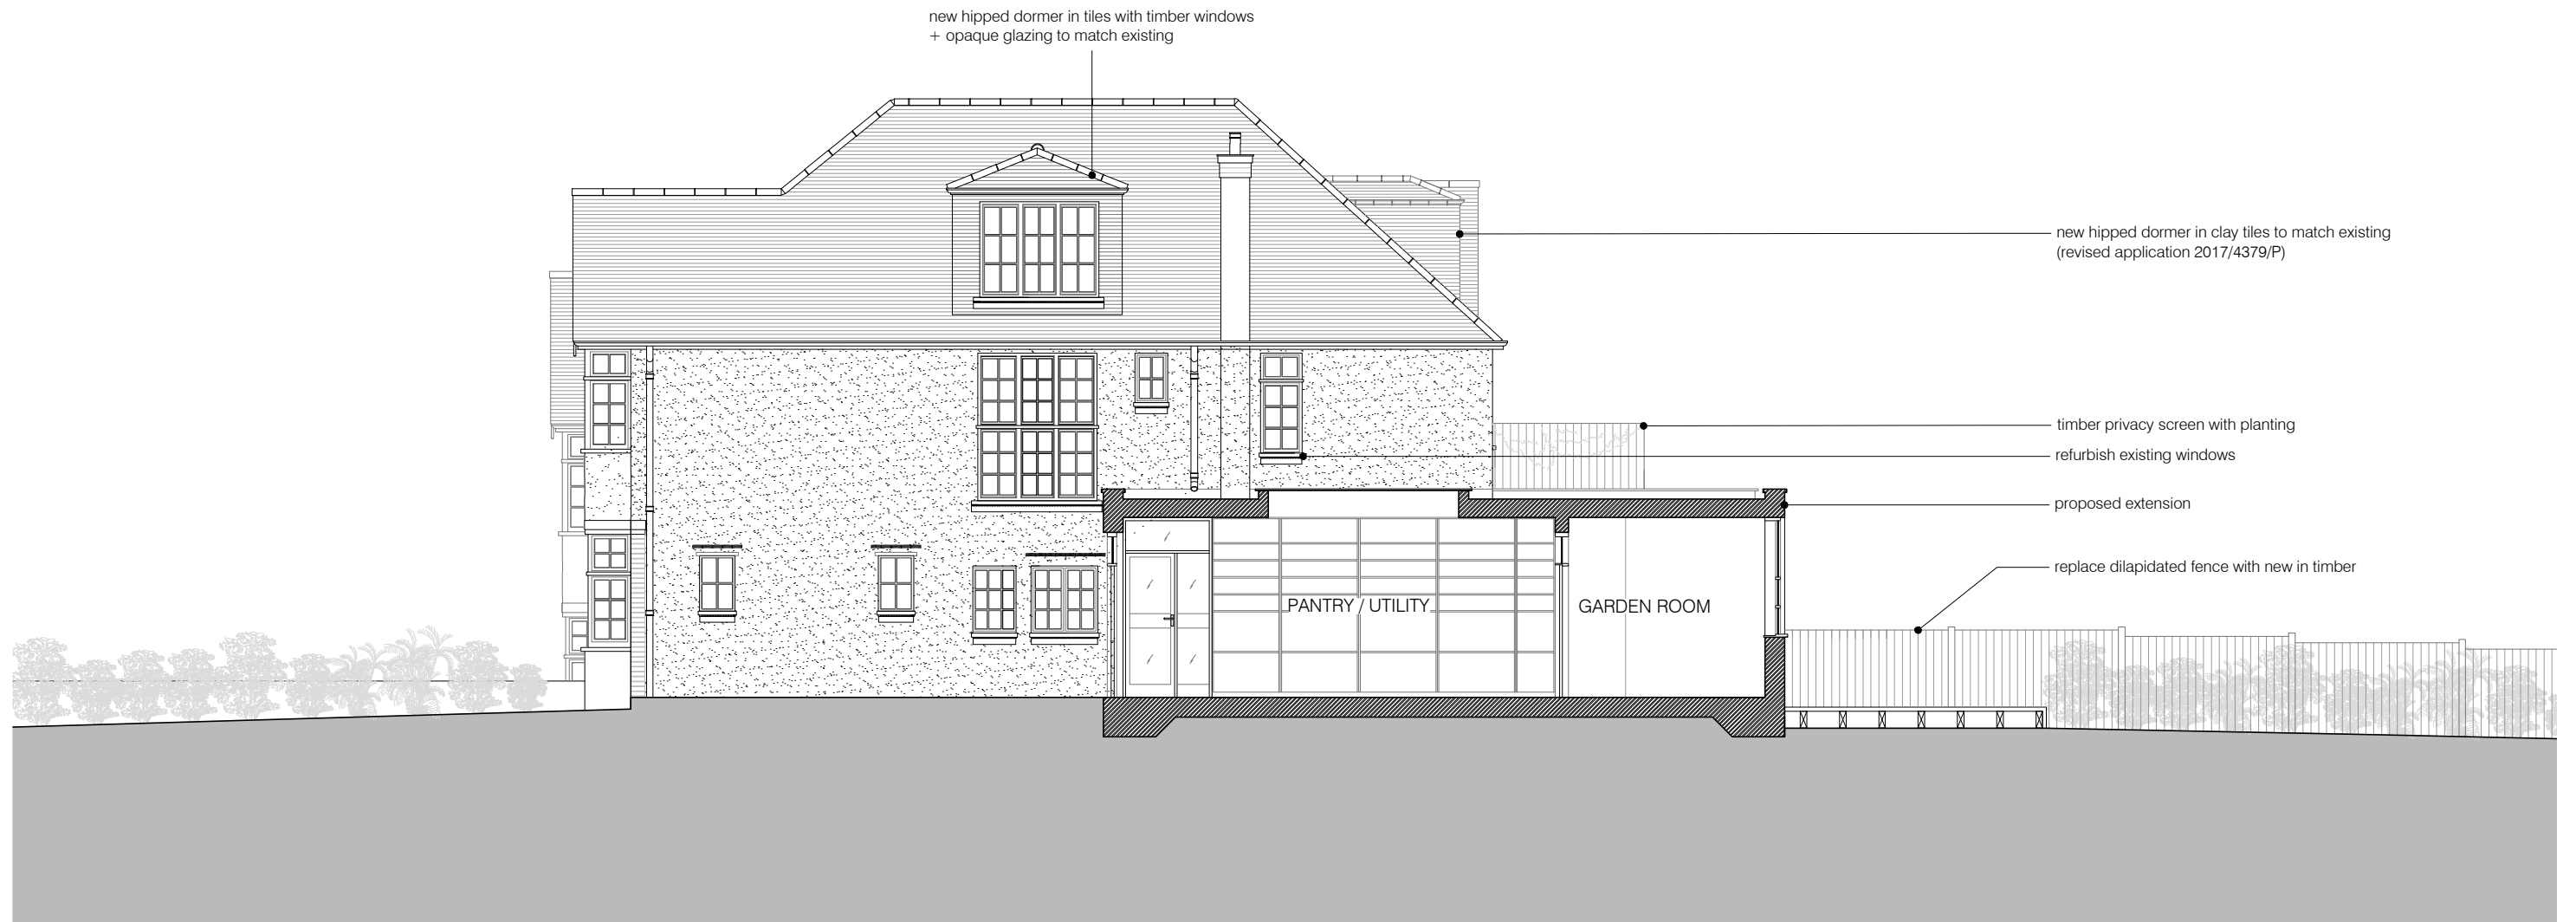

01 APPROVED SECTION B-B
scale 1:100



existing proposed

project
89 HILLWAY LONDON N6 6AB

BRIAN O'REILLY ARCHITECTS
31 Oval Road, London, NW1 7EA +44 (0)20 7267 1184
www.brianoreillyarchitects.com mail@brianoreillyarchitects.com

status / number
APPROVED / 447-301-A

drawing
APPROVED SECTION B-B

scale
1:100 @ A3

date
29.11.2017