




EXISTING GROUND FLOOR PLAN

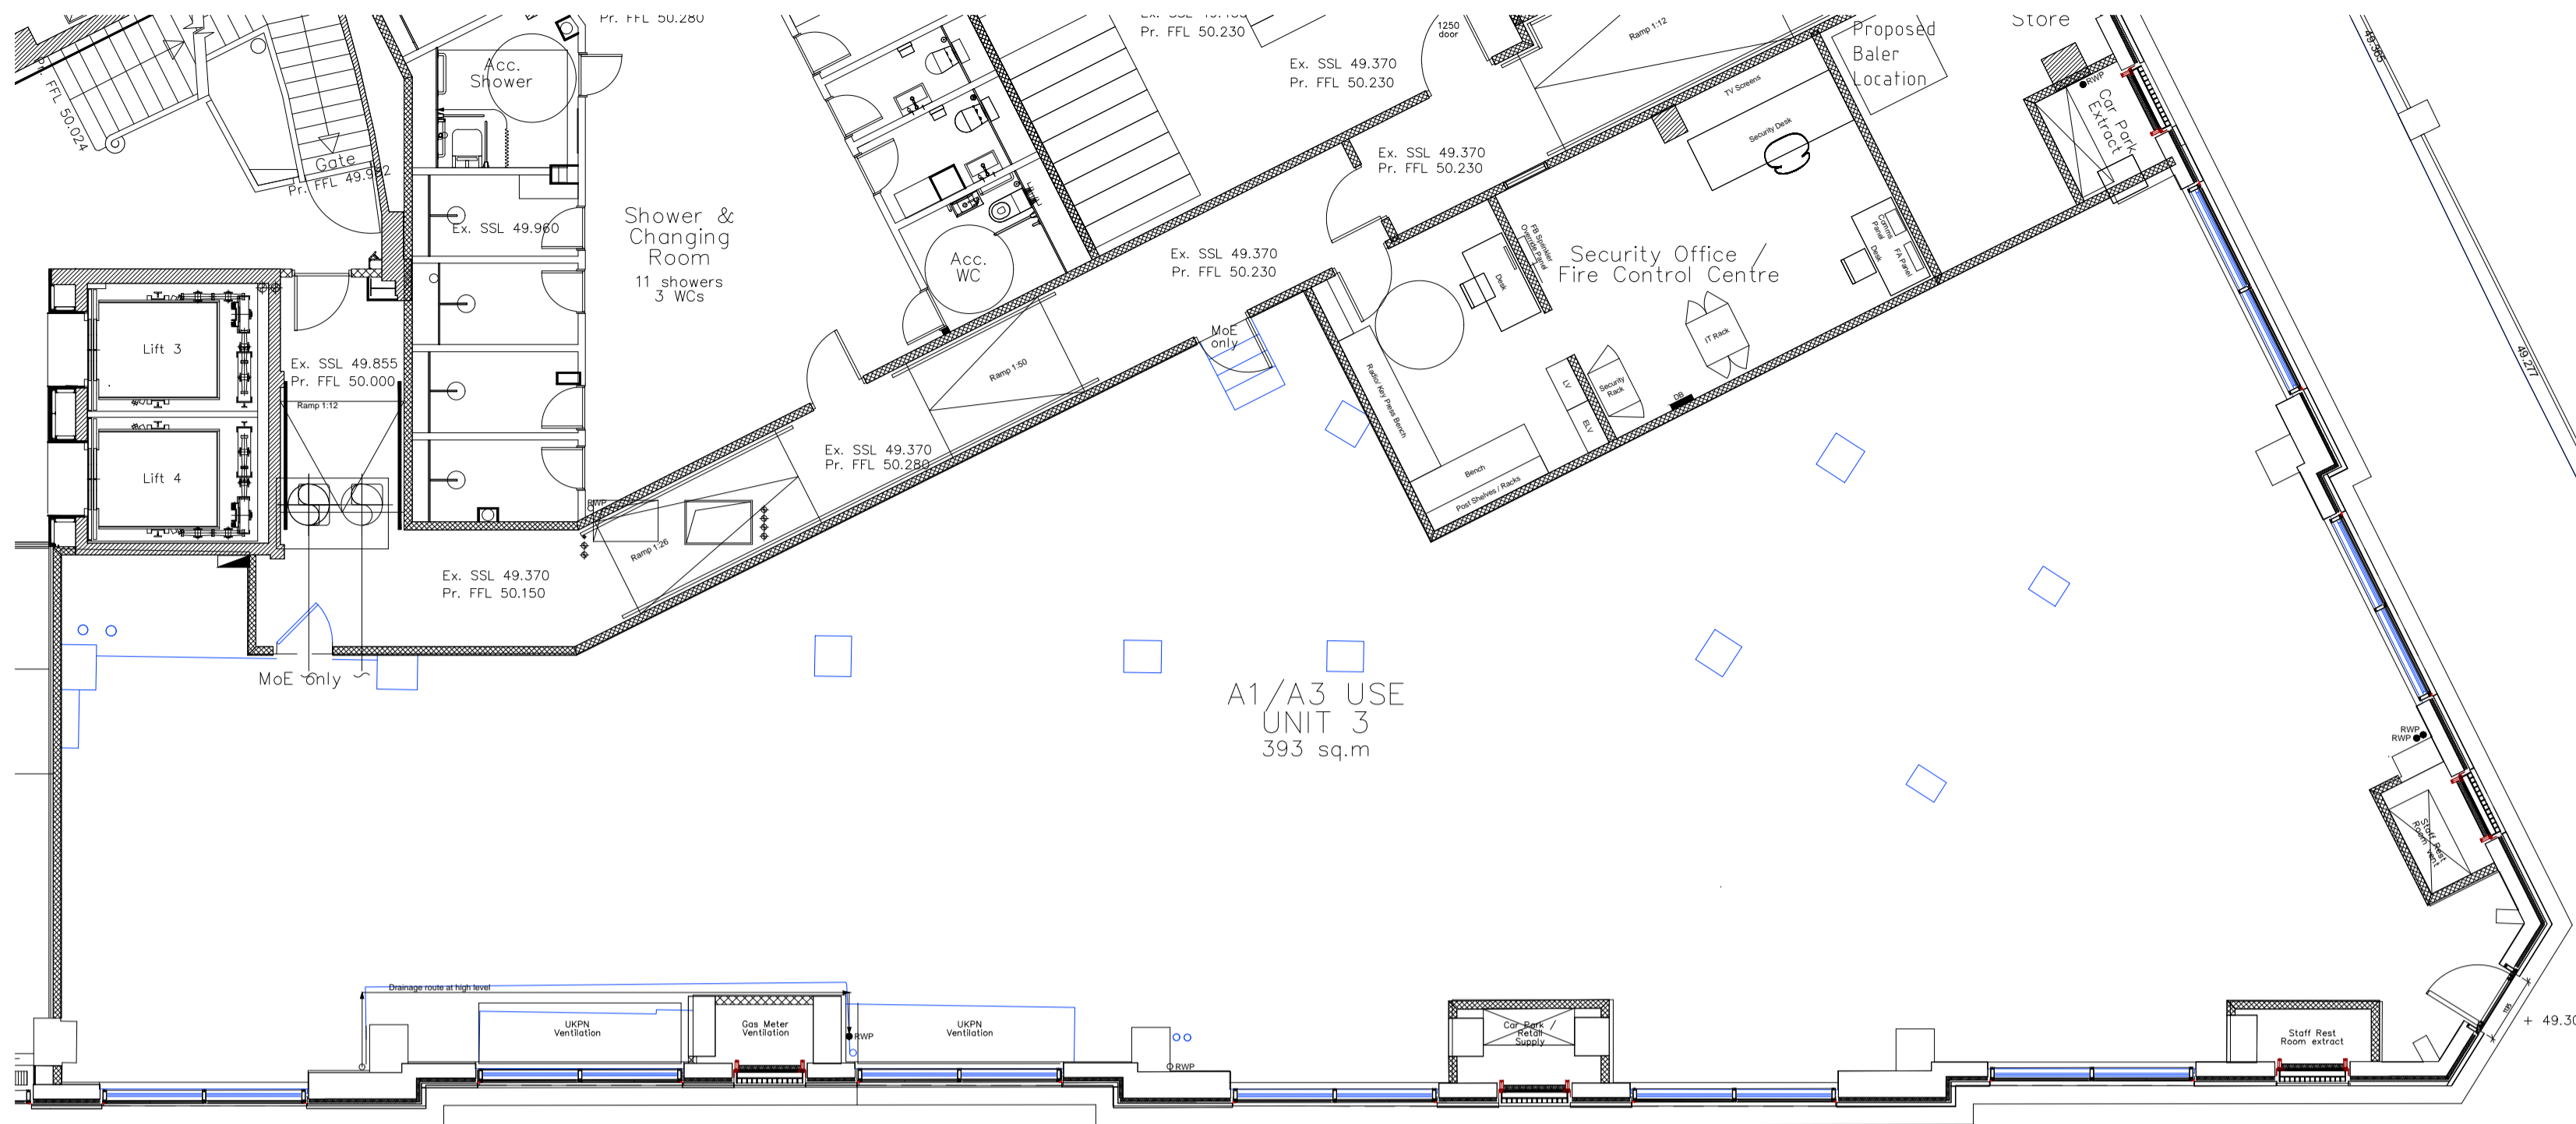



PROPOSED GROUND FLOOR PLAN (Proposed Signage on Elevations only)

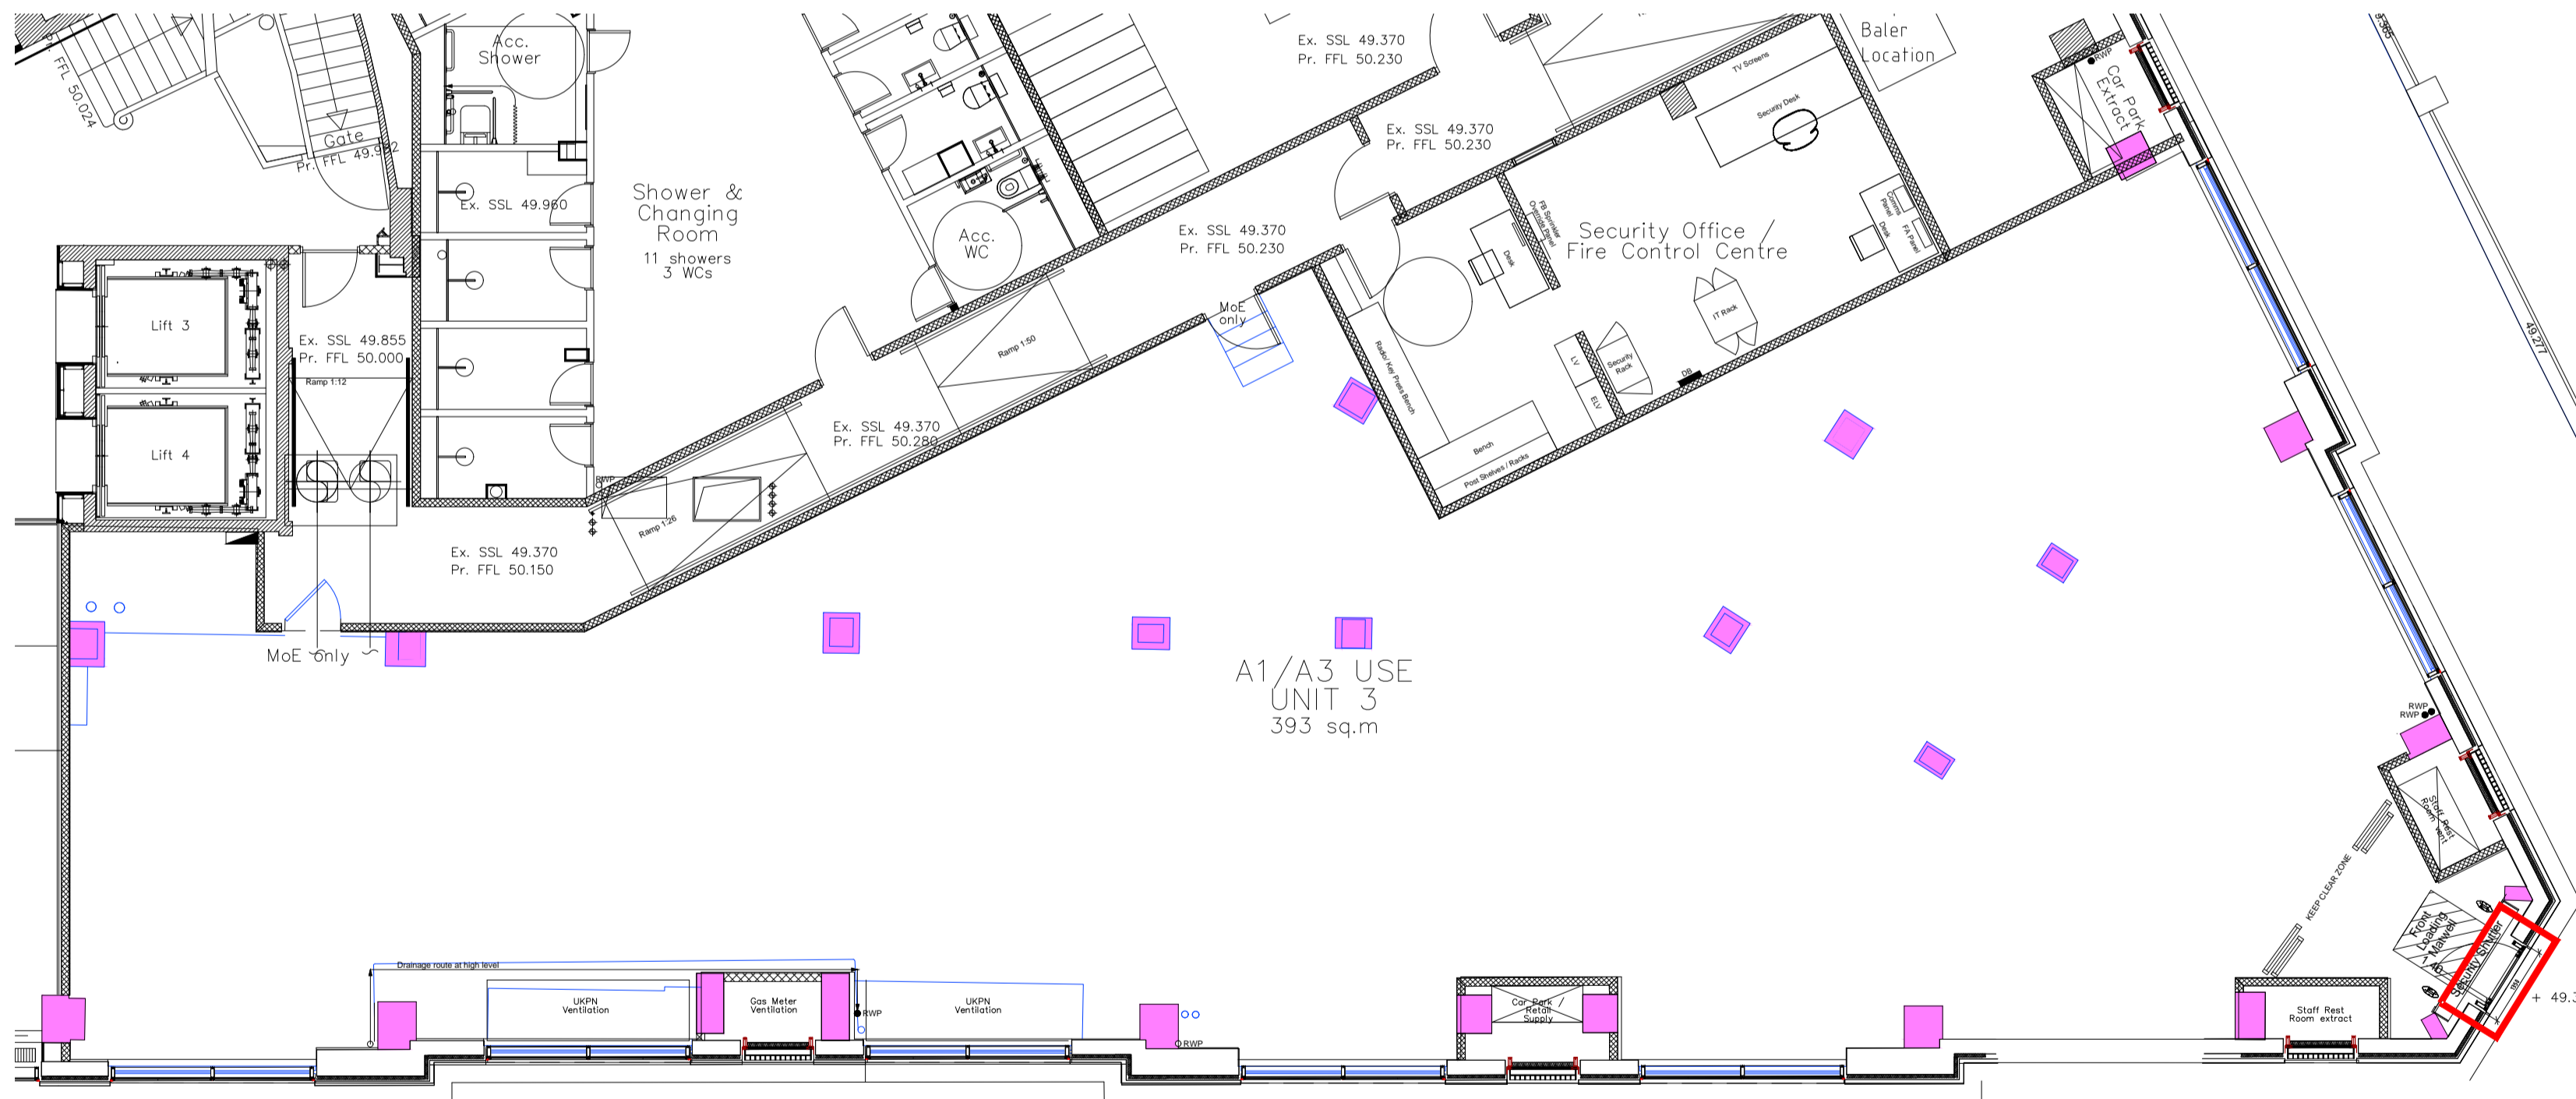

PROPOSED SOUTH EAST ELEVATION

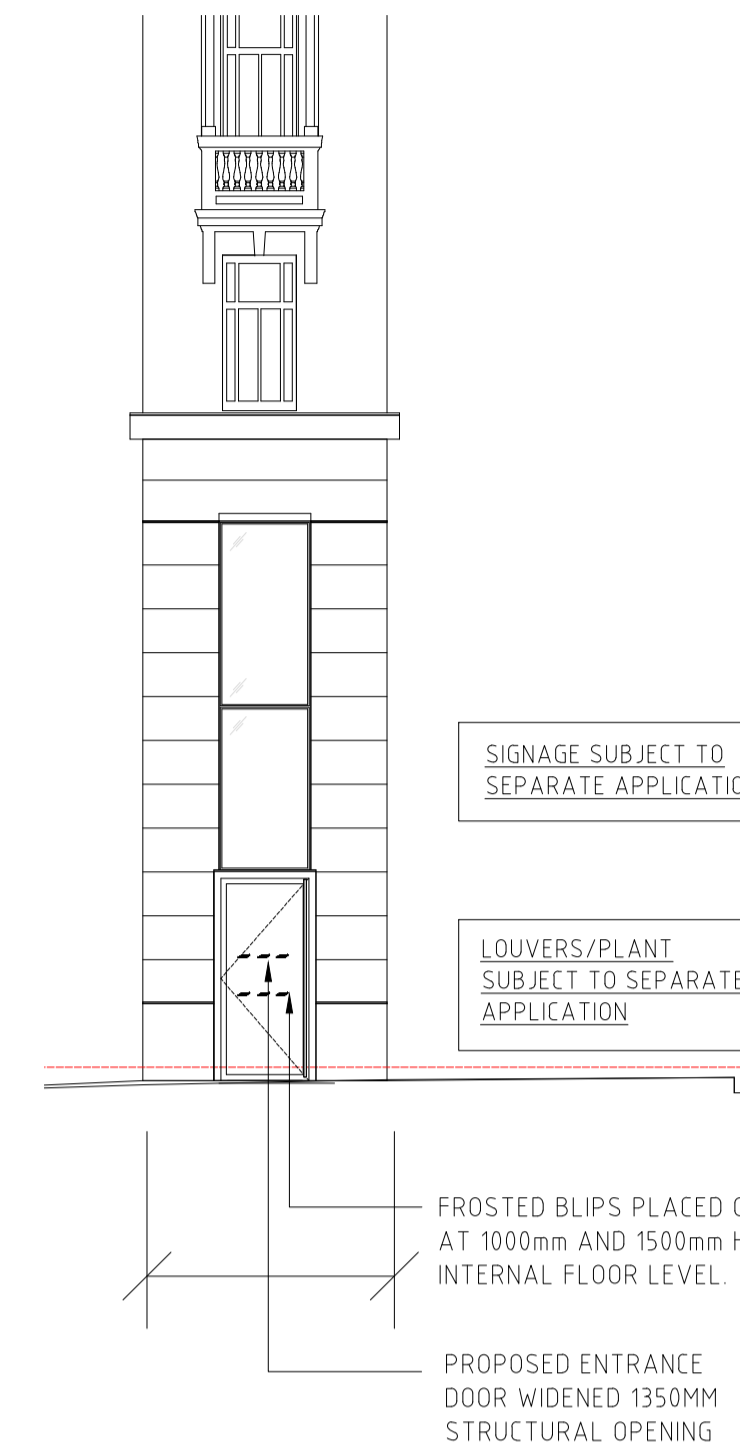


EXISTING SOUTH EAST ELEVATION

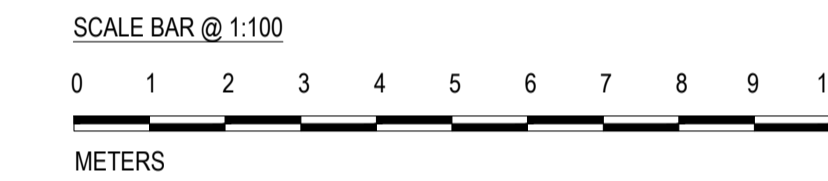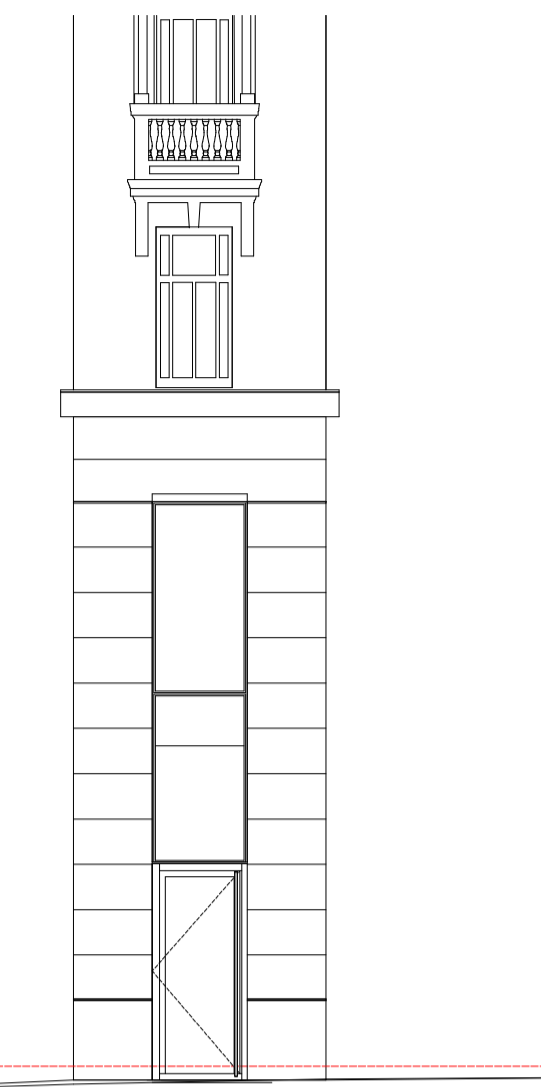

BLOCK PLAN



LOCATION PLAN

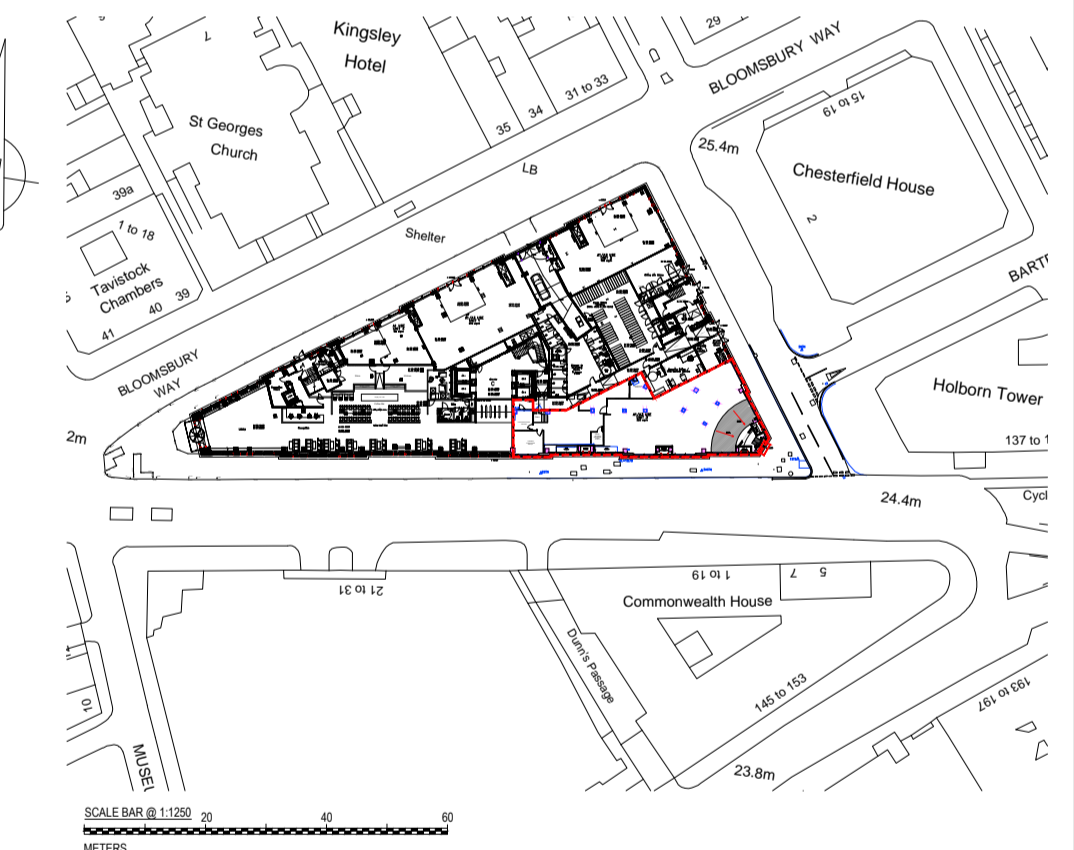

| | | | | |
|-----------|-------------|----------|-------|------|
| A | First Issue | 25.10.17 | JC | GP |
| Revisions | | Date | Drawn | Chkd |

Client
TESCO express
Tesco House,
Shire Park, Kestrel Way,
Welwyn Garden City,
AL7 1GA
Project
10 Bloomsbury Way
London
WC1A 2SL



FACTOR 9 DESIGN
4-6 Denbigh Mews
Pimlico
London
SW1V 2HQ
Phone 02078215650
Email :
email@factor9design.co.uk

| | | |
|---|--|-----------------|
| Drawing Title Minor Works Shopfront (Door Widening) | Status PLANNING Scale - unless otherwise stated 1:100 at A1 Drawing Number 16.041 / 520 | Rev A |
|---|--|-----------------|