


400
ELE

301
BB

401
ELE

300
AA

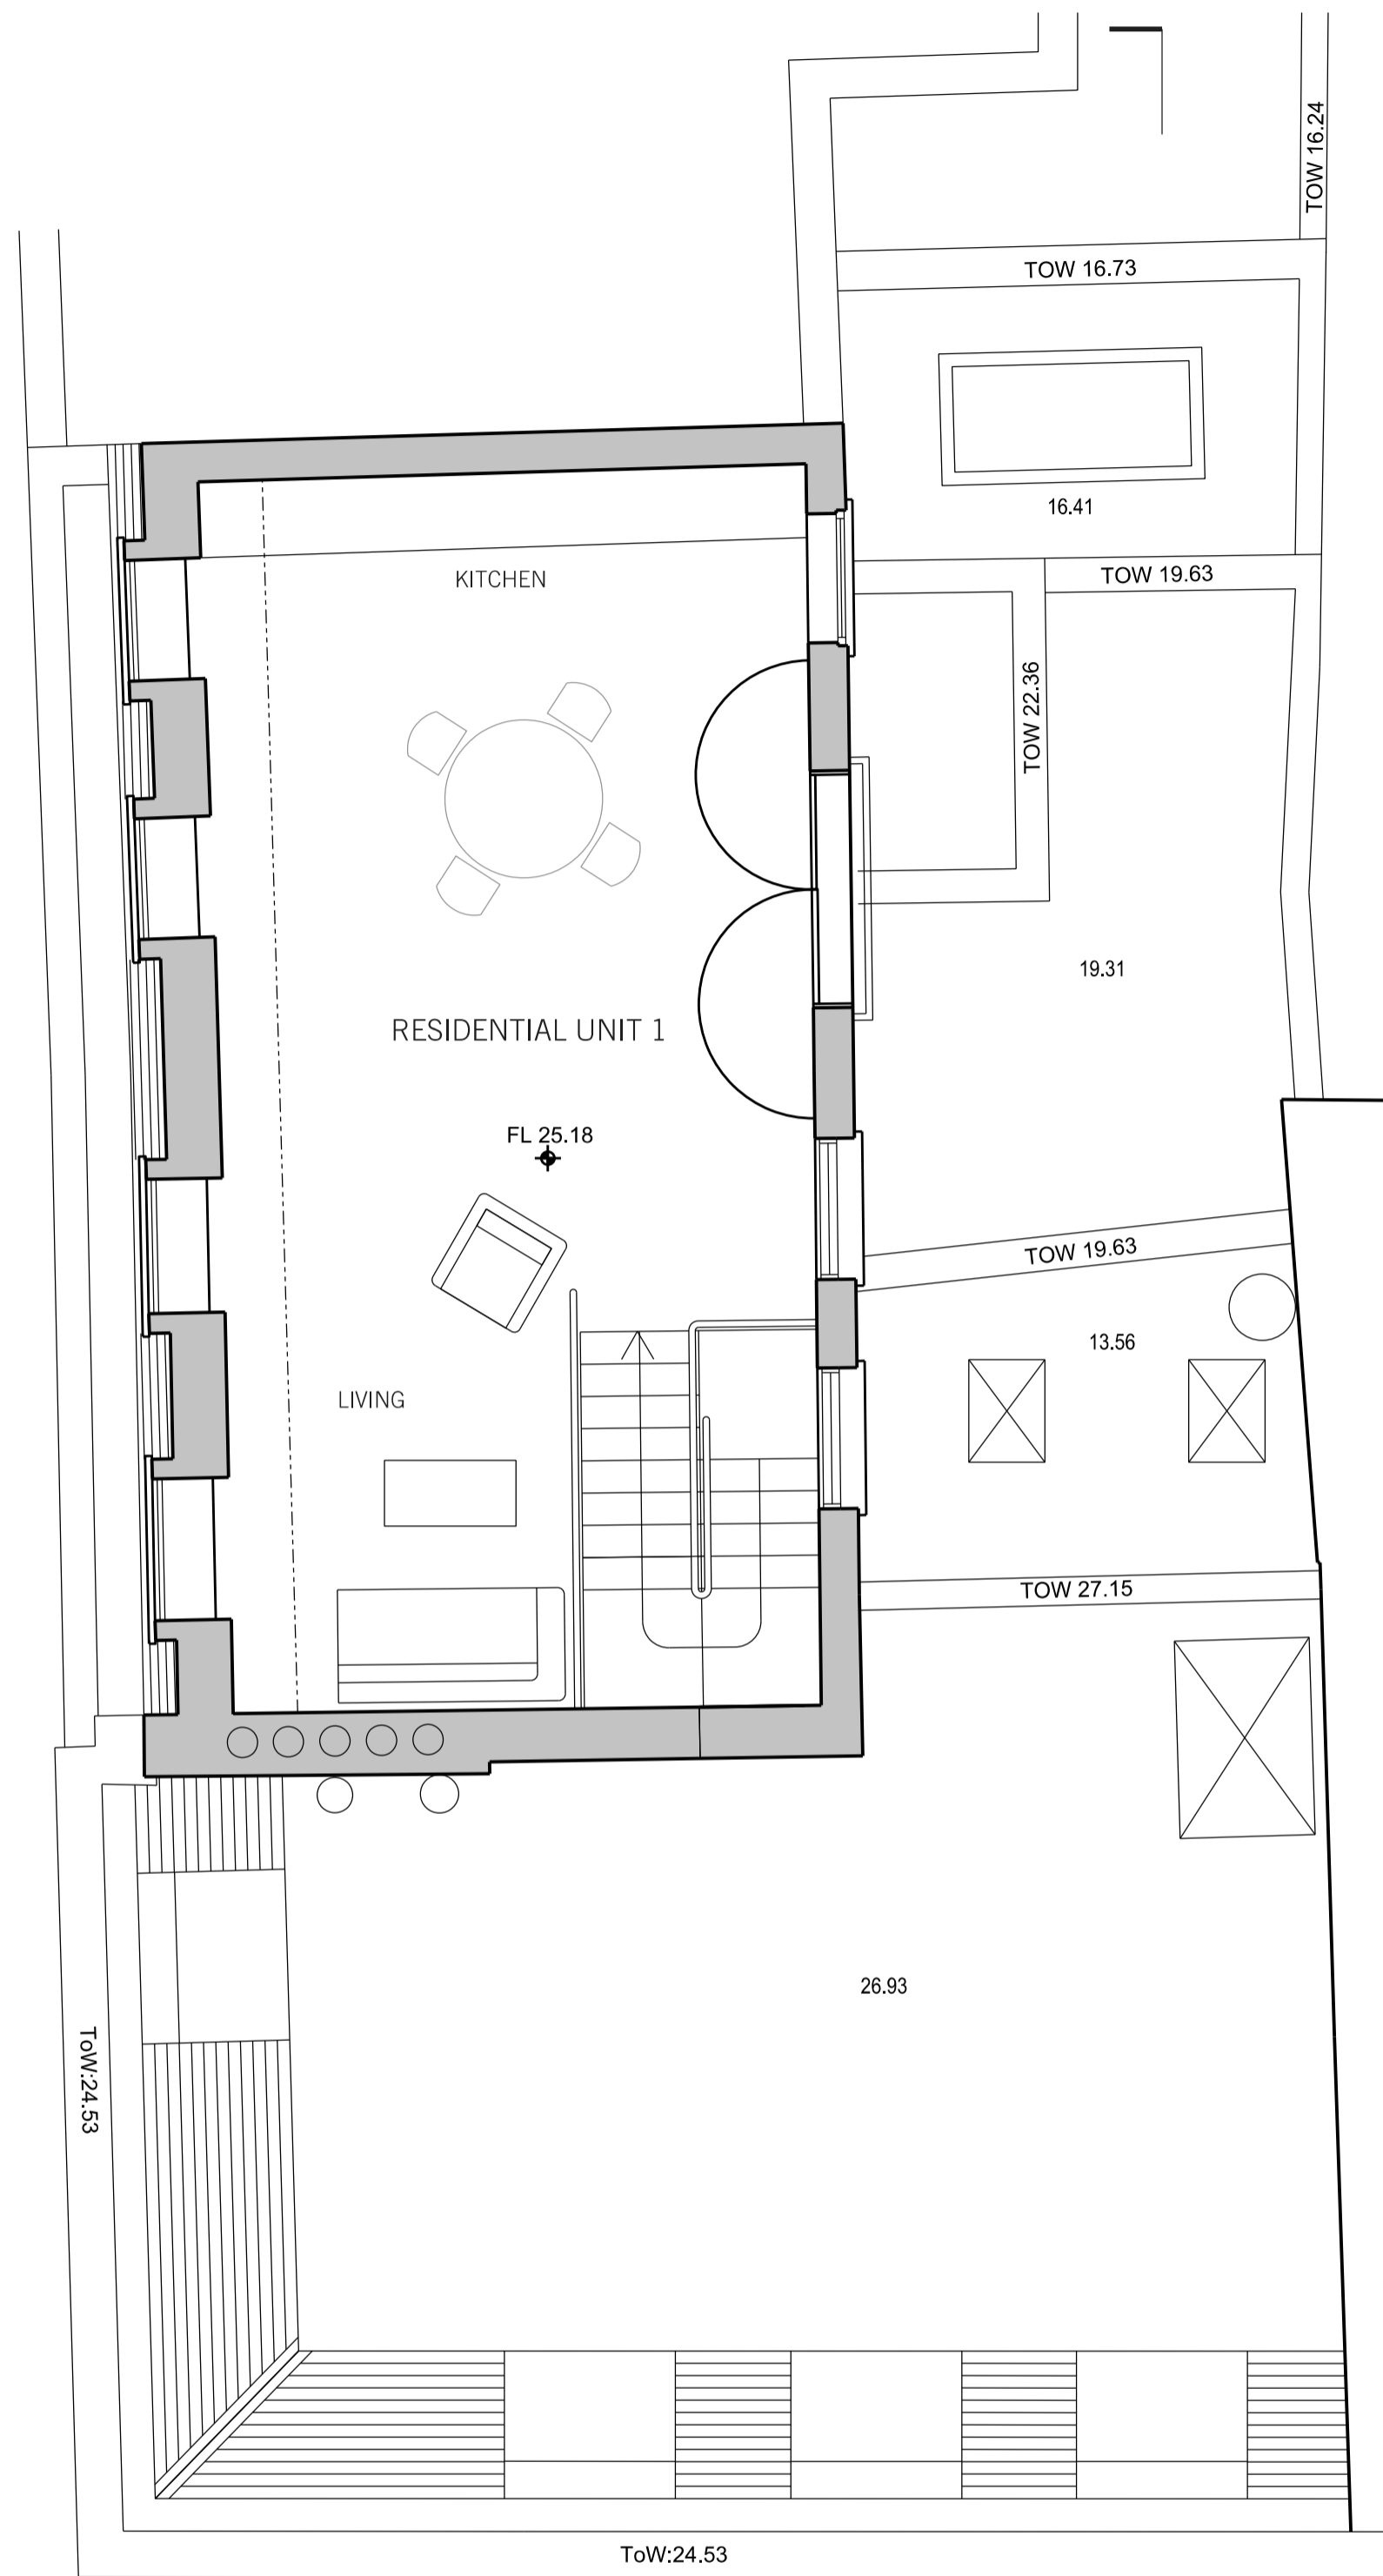

01: PROPOSED FIFTH FLOOR PLAN
SCALE 1:50

REV.	DATE	REASON FOR ISSUE	CHK. BY
B	22.11.17	WC EXTENSIONS REMOVED FROM FOURTH AND FIFTH FLOORS	AT
A	03.08.17	DESIGN REVISION	AT

MSA
MATTHEW SPRINGETT ASSOCIATES Ltd.
70 HATTON GARDEN
LONDON EC1N 8JT
T+44 (0)20 7692 5950
F+44 (0)20 7692 5951

CLIENT
PEARL AND COUTTS

PROJECT
22-23 ST. CROSS STREET

TITLE
GENERAL ARRANGEMENT:
PROPOSED FIFTH FLOOR PLAN

DATE	JOB NO.	DRAWN BY	PURPOSE
17.07.17	142	AT	P
SCALE @ A1	NUMBER	REV.	
1:50	142-215	B	

