

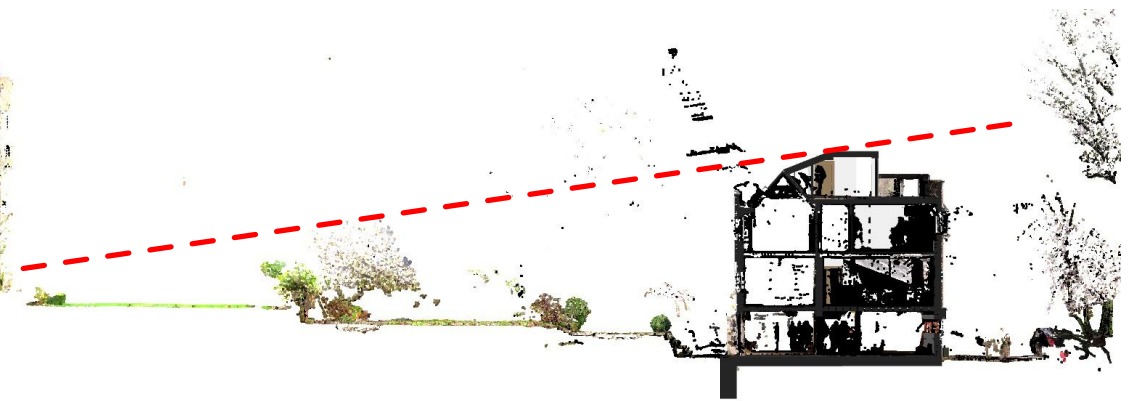


Ground Floor Plan

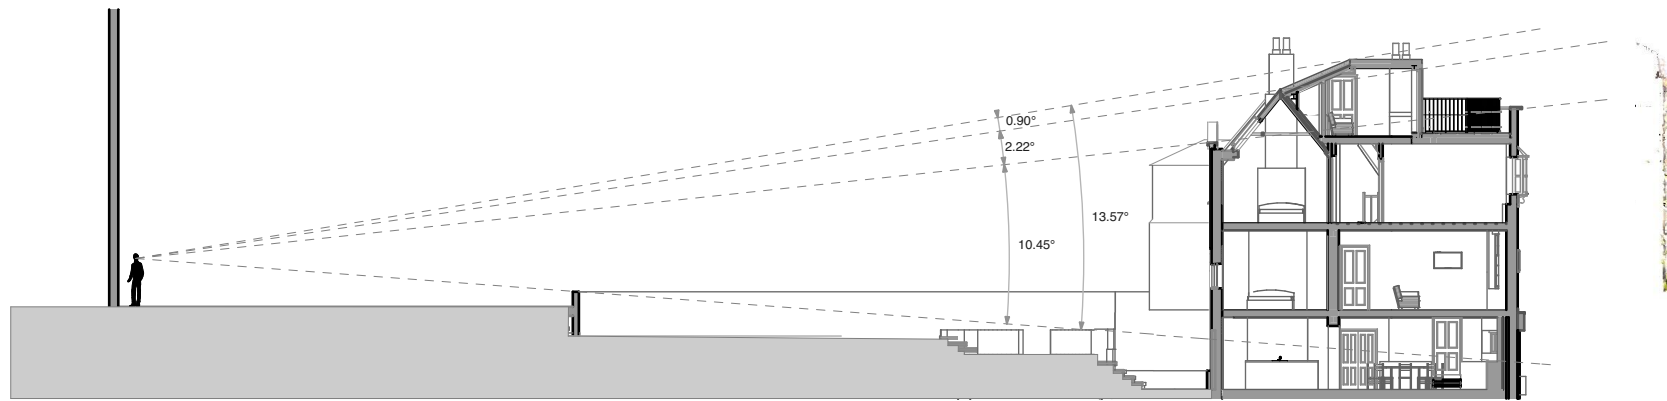

Site Cut Away Point Cloud


Note-Existing stair to remain from first to second to roof levels.
Representation only, not accurately drawn.

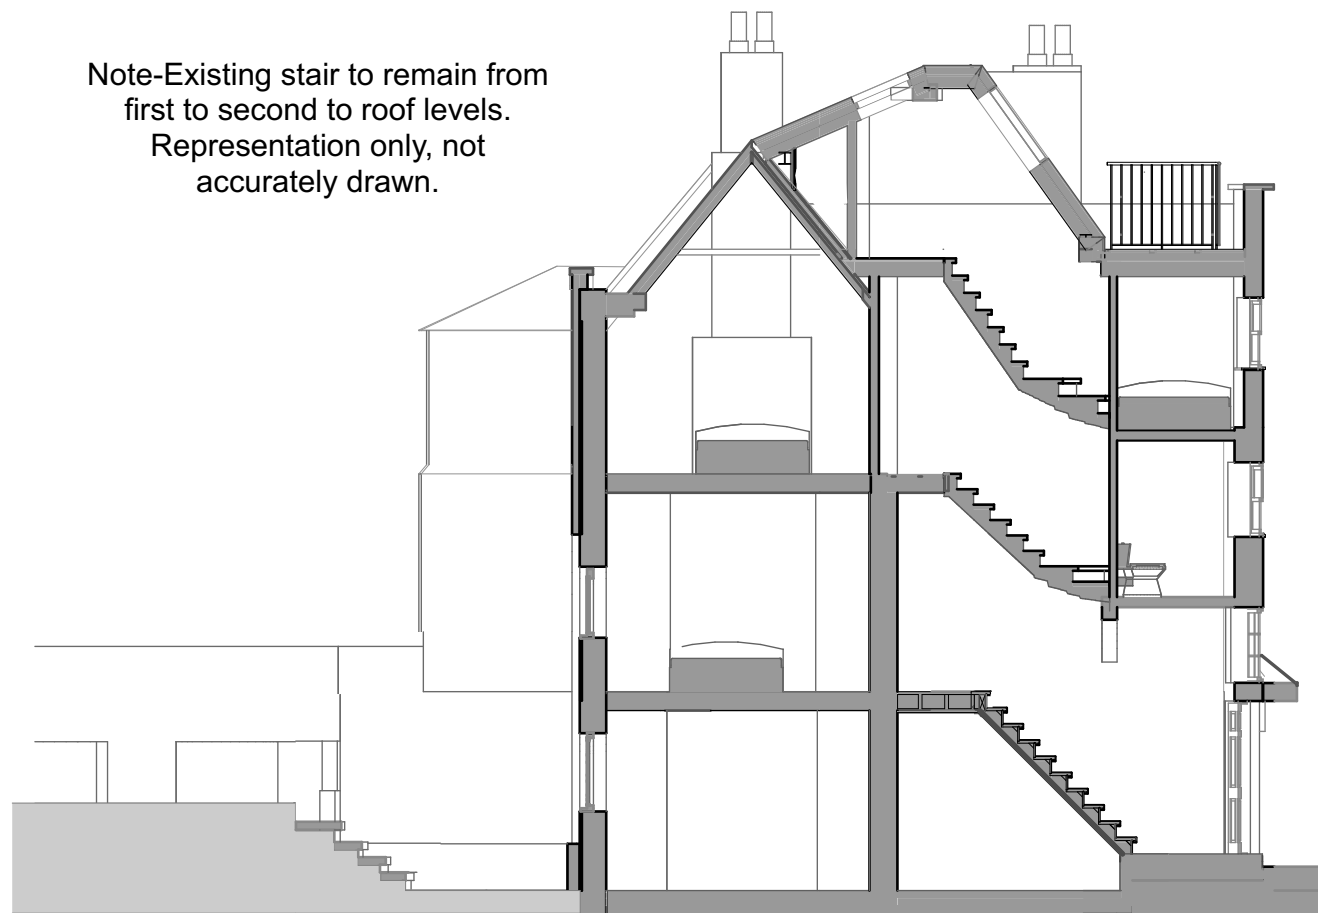

S-05

Building Section


1:100

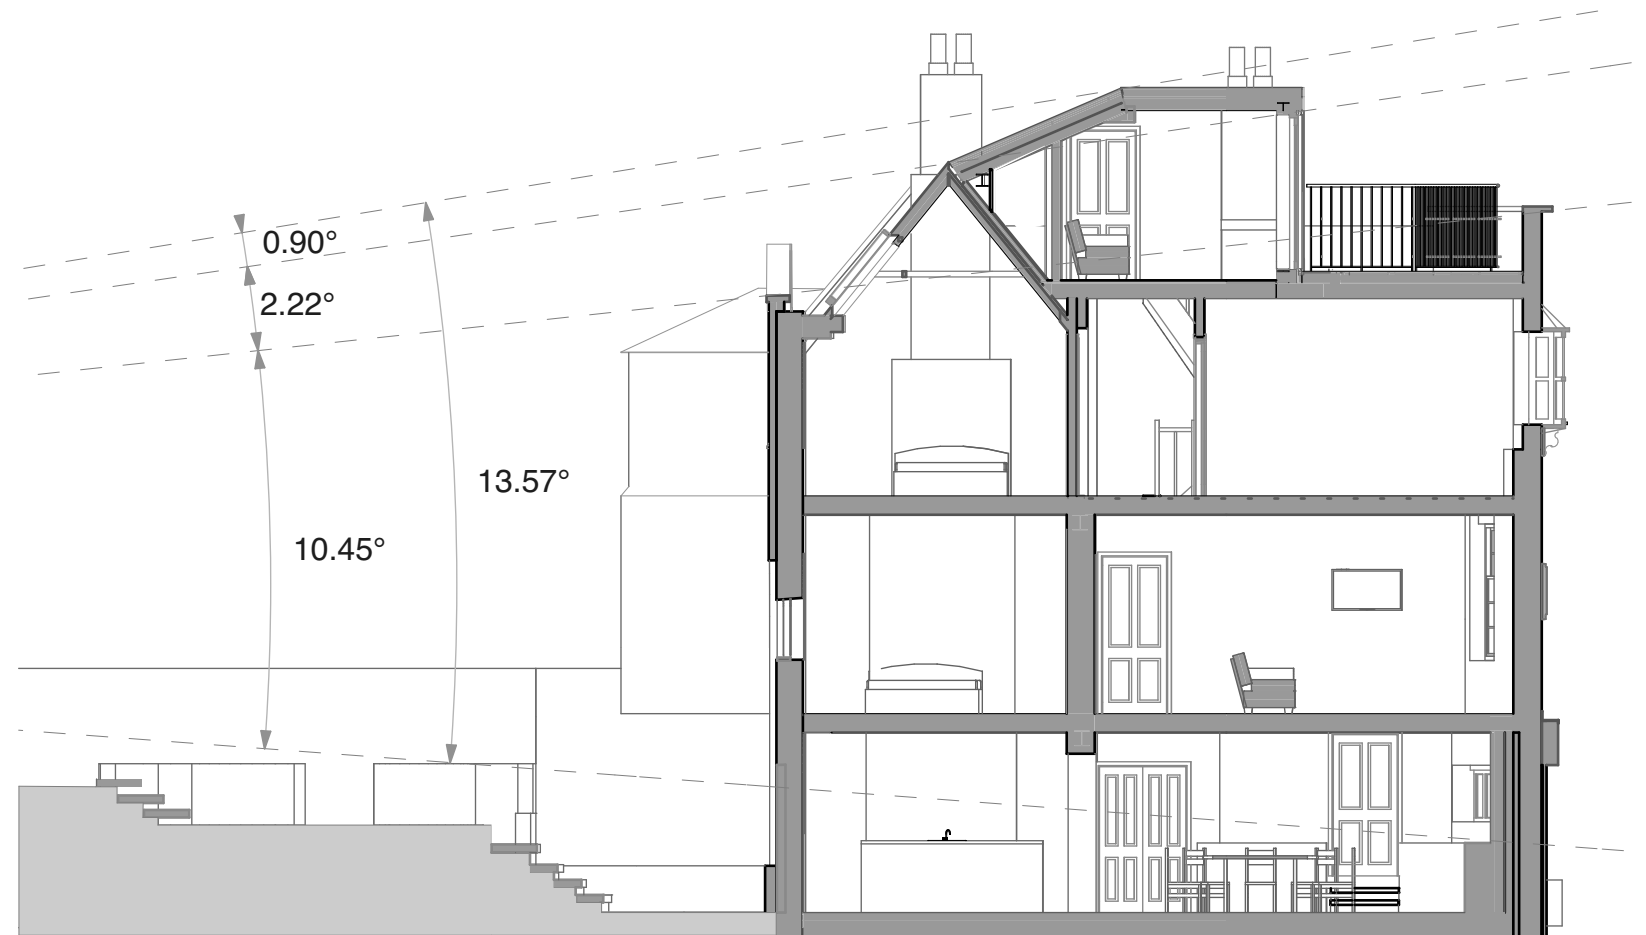

S-11

Building Section

1:100

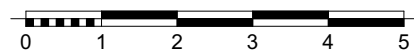

RevID	ChID	Change Name	Date

0381 24, Perrins Walk
Mr Chiew Y Chong

24, Perrins Walk
London
NW3 6TH

Proposed Sections
1:100, 1:250, 1:500@A3

Drg No:0381.02.2.6 G Rev:
File: 0381 -20-15 Single Glazed.pln
04/12/2017

Jacques Partnership

Architecture and Planning

Studio 5, Fosse Farm Barns

Nettleton

Chippenham

Wilts SN14 7NJ

01249 783533