


EXISTING PART GROUND FLOOR PLAN
SCALE BAR 1:50 @ A1



PROPOSED PART GROUND FLOOR PLAN
SCALE BAR 1:50 @ A1

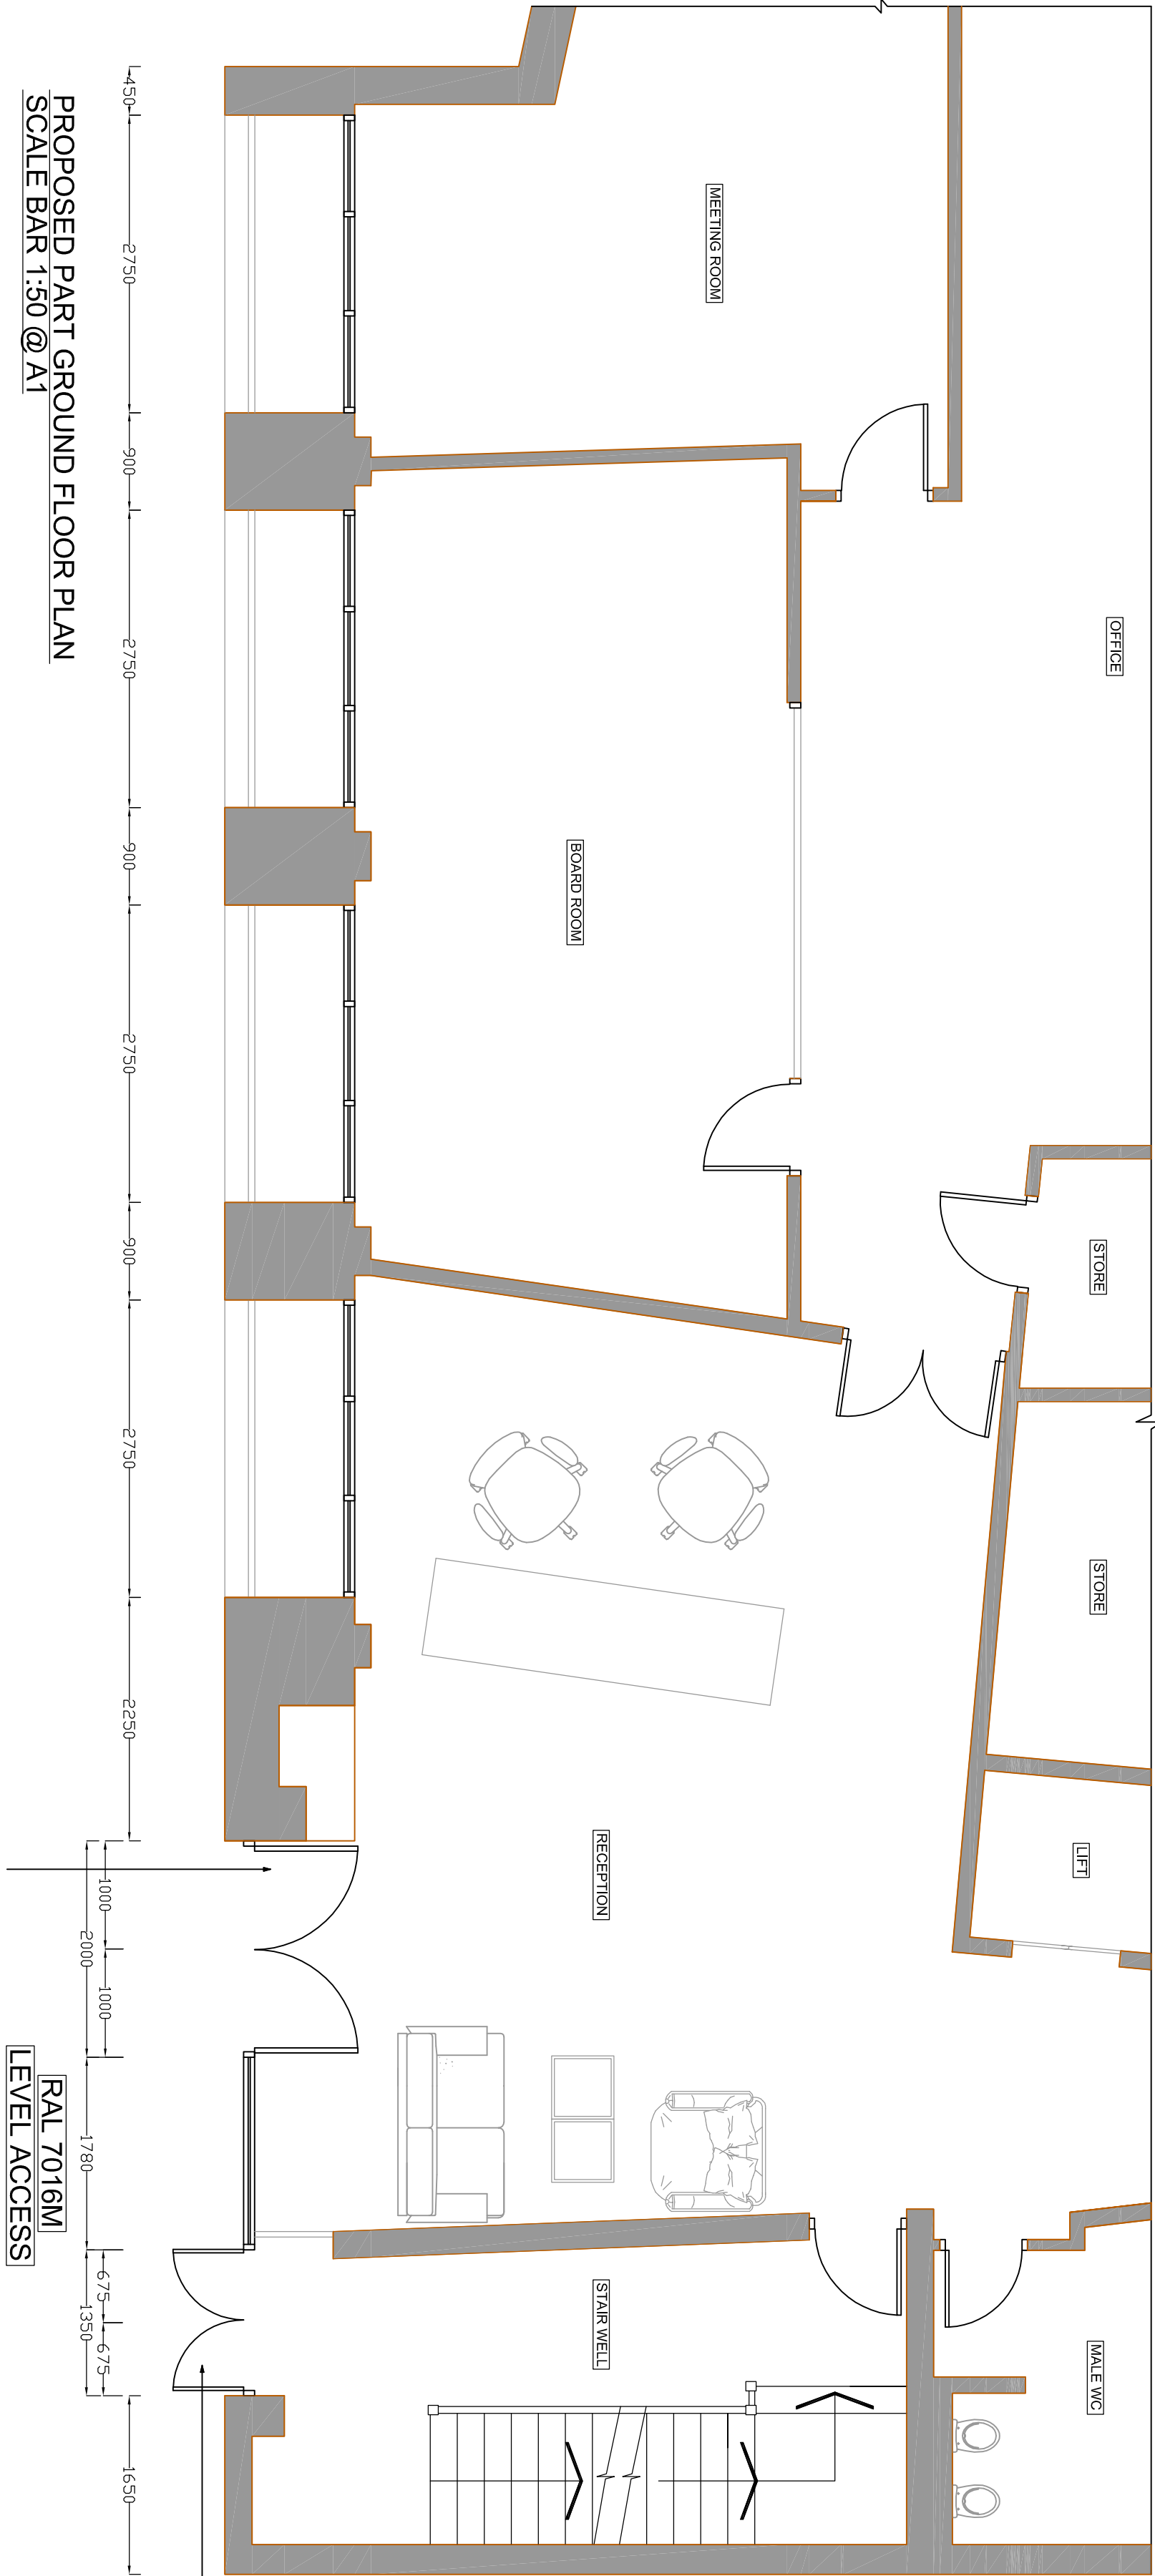

SCALE BAR 1:50 @ A1

GENERAL NOTES:

THIS DRAWING IS NOT TO BE SCALED. THE MAIN CONTRACTOR IS RESPONSIBLE FOR CHECKING ALL DIMENSIONS ON SITE PRIOR TO COMMENCEMENT OF WORKS WITH ANY DISCREPANCIES REPORTED TO GREENFIELDS ARCHITECTURAL SERVICES AT ONCE.

ANY CONSTRUCTION WORK CARRIED OUT PRIOR TO OBTAINING THE NECESSARY APPROVALS IS ENTIRELY AT THE HOUSEHOLDER/CONTRACTORS RISK.

ALL BUILDING WORK IS TO BE CARRIED OUT TO THE SATISFACTION OF THE LOCAL AUTHORITY AND BUILDING CONTROL OFFICER, AND IN ACCORDANCE WITH CURRENT BUILDING REGULATIONS AND AS SUCH ANY UNFORESEEN BUILDING WORKS MAY BE REQUIRED ON SITE.

THE MAIN CONTRACTOR SHALL BE ENTIRELY RESPONSIBLE FOR THE STABILITY, STRENGTH AND STABILITY OF THE BUILDINGSITE DURING THE WORKS DURATION.

THIS DRAWING IS THE PROPERTY OF GREENFIELDS ARCHITECTURAL SERVICES. THIS DRAWING MAY NOT BE COPIED BY ANY THIRD PARTIES WITHOUT PRIOR PERMISSION.

- ENTRANCE DOORS**
- 1) LEAD DOOR 850mm CLEAR OPENING.
 - 2) FULL HEIGHT SATIN STAINLESS POLE HANDLES.
 - 3) NO HOLD DDA CLOSERS.
 - 4) MAG LOCK TO LEAD DOOR ONLY.
 - 5) FINGER TRAP SIDES.
- FIRE EXIT DOORS**
- 1) NO EXTERNAL ACCESS AND HANDLES.
 - 2) NO HOLD DDA CLOSER.

RAL 7016M
LEVEL ACCESS

NEW ENTRANCE & FIRE EXIT DOORS/GLAZED PANELS

**Greenfields
Architectural
Services**

London Office: 113 Dukes Road, Fulham, London SW6 7DU Telephone: 0207 282 16438

Oxford Office: 14 Station Crescent, Oxfordshire, OX18 1LE Telephone: 01893 691 897

Website: www.greenfieldsarchitecturalservices.co.uk

DRAWING TITLE: EXISTING & PROPOSED FLOOR PLANS

SITE ADDRESS: WARNER BROTHERS, 85 GRAYS INN ROAD, LONDON, WC1X 8TX

SCALE: 1:50 @ A1 DRAWN BY: BG

DATE: 04.04.17

DRAWING NO: WARNER/GRAY/D1