



1 EX GROUND FLOOR PLAN
1:100

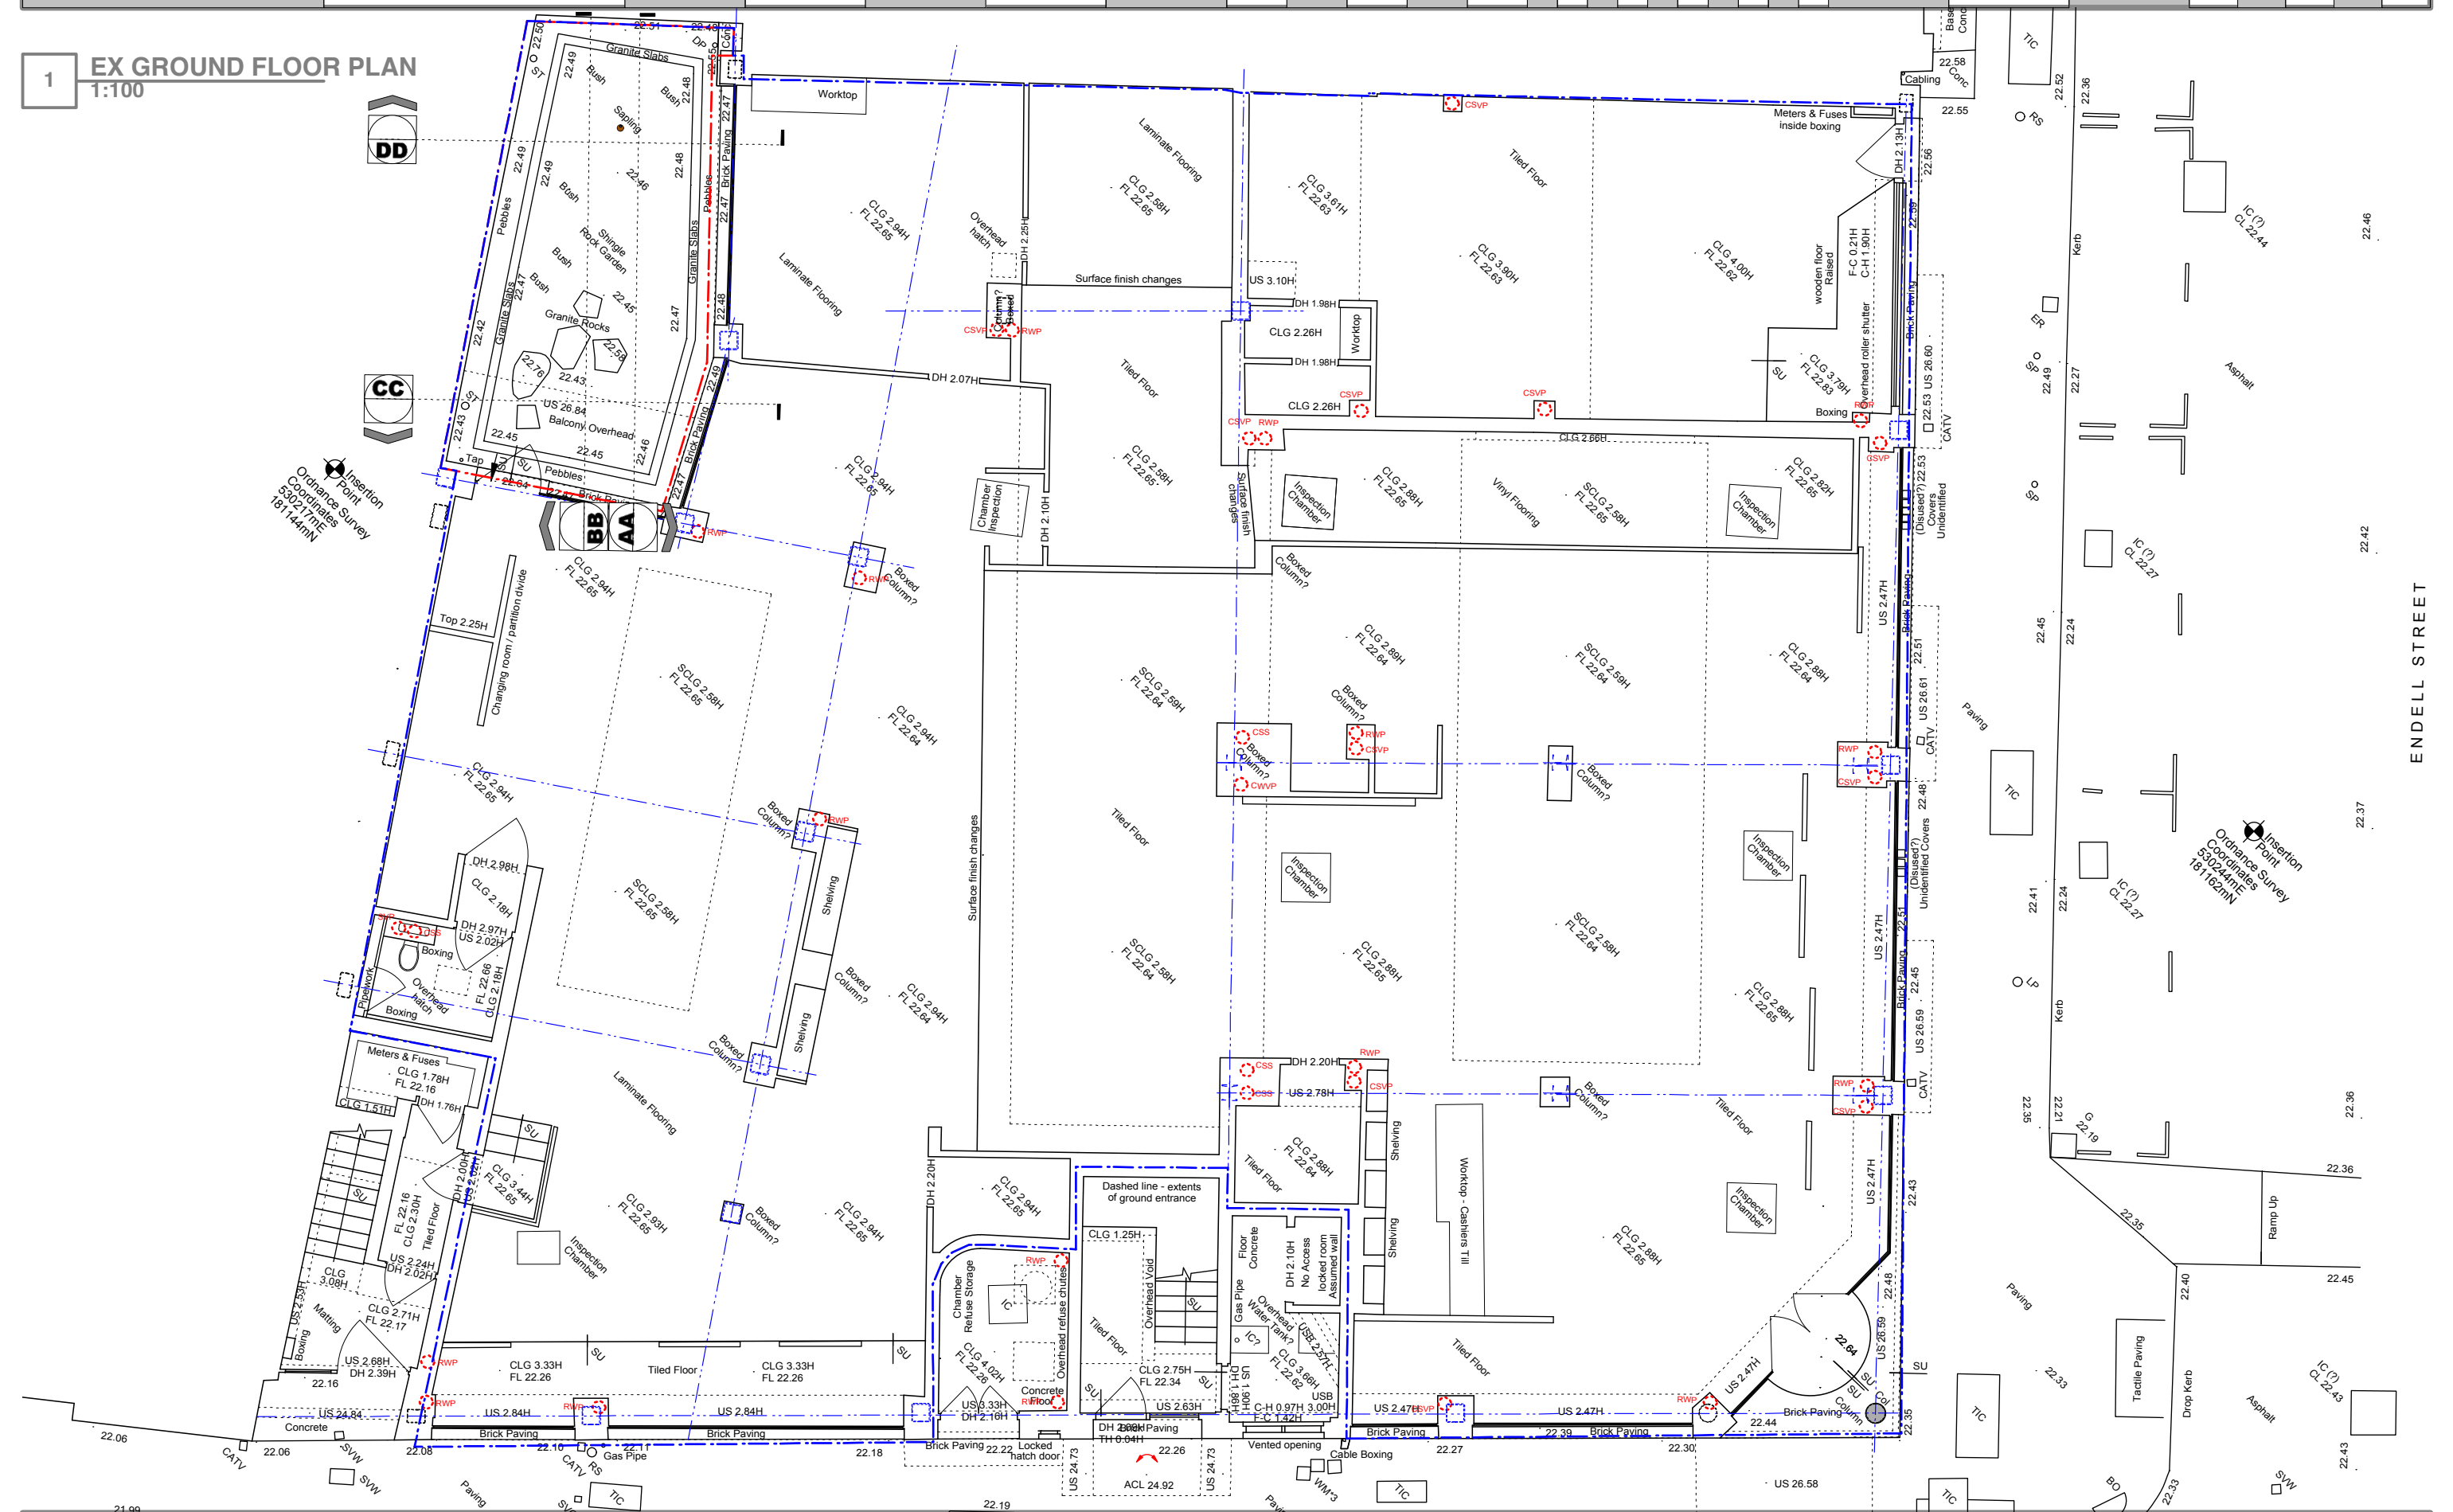

KEY

Existing Walls	Site Boundary
Proposed Walls	Adjoining Property
Pr Concrete Wall	Walls Removed
Pr Block Wall	Ceiling Line Over
Pr Brick Wall	Cornice Over

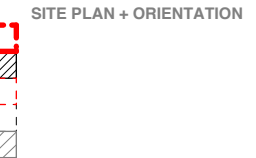

GENERAL NOTE

Refer to 000's for existing drawings
 Refer to 100's for proposed plans
 Refer to 200's for proposed elevations
 Refer to 300's for proposed sections
 Refer to 400's for room elevations
 Refer to 500's for details
 Refer to 600's for schedules

STATUS

PLANNING

NO. REVISION

NO.	REVISION	DATE
AUTHOR	CHECKED	

DO NOT SCALE FROM THIS DRAWING

DIMENSIONS
 Adventure In Architecture takes no responsibility for dimensions obtained by scaling from this drawing. If no dimension is shown the recipient must ascertain the dimension specifically from the architect or by site measurement and may not rely on the drawing. Supply of the drawing in digital form is solely for convenience and no reliance may be placed on any data in digital form. This drawing is issued for design intent only and should not be used for construction unless stated.

COPYRIGHT
 This drawing is the property of Adventure in Architecture Ltd. No disclosure or copy of it may be made without the written permission of Adventure in Architecture Ltd.

Project Stage
 Date
 Project No.
 Drawn By
 Title
 Scale

SHELTON ST PLANNING
 NOV 2017
 287
 VT
 EXISTING PLANS
 1:50

Drawing No. / Rev **001**



1 EX ENDELL ST ELEVATION
1:100



<p>Adventure in Architecture</p>	<p>KEY</p> <ul style="list-style-type: none"> Existing Walls Proposed Walls Pr Concrete Wall Pr Block Wall Pr Brick Wall 	<p>SITE PLAN + ORIENTATION</p> <ul style="list-style-type: none"> Site Boundary Adjoining Property Walls Removed Ceiling Line Over Cornice Over 	<p>GENERAL NOTE</p> <ul style="list-style-type: none"> Refer to 000's for existing drawings Refer to 100's for proposed plans Refer to 200's for proposed elevations Refer to 300's for proposed sections Refer to 400's for room elevations Refer to 500's for details Refer to 600's for schedules 	<p>STATUS</p> <p>PLANNING</p>	<p>NO. REVISION</p> <p>AUTHOR CHECKED DATE</p>	<p>DO NOT SCALE FROM THIS DRAWING</p> <p>DIMENSIONS Adventure In Architecture takes no responsibility for dimensions obtained by scaling from this drawing. If no dimension is shown the recipient must ascertain the dimension specifically from the architect or by site measurement and may not rely on the drawing. Supply of the drawing in digital form is solely for convenience and no reliance may be placed on any data in digital form. This drawing is issued for design intent only and should not be used for construction unless stated.</p> <p>COPYRIGHT This drawing is the property of Adventure in Architecture Ltd. No disclosure or copy of it may be made without the written permission of Adventure in Architecture Ltd.</p>	<p>Project Stage Date Date Project No. 287 Drawn By VT Title EXISTING ELEVATIONS Scale 1:50</p>	<p>Drawing No. / Rev 021</p>
	<p>The Old Studio, Clapham North Arts Centre, 26-32 Voltaire Road, London, SW4 6DH info@adventureinarchitecture.co.uk 0207 8199281</p> <p>VAT No. 993 7711 70 Registered in England and Wales No. 07134032 Registered Office - Trojan House, 34 Arcadia Ave, London, N3 2JU</p>							

1 EX SECTION AA
1:100

2 EX SECTION BB
1:100

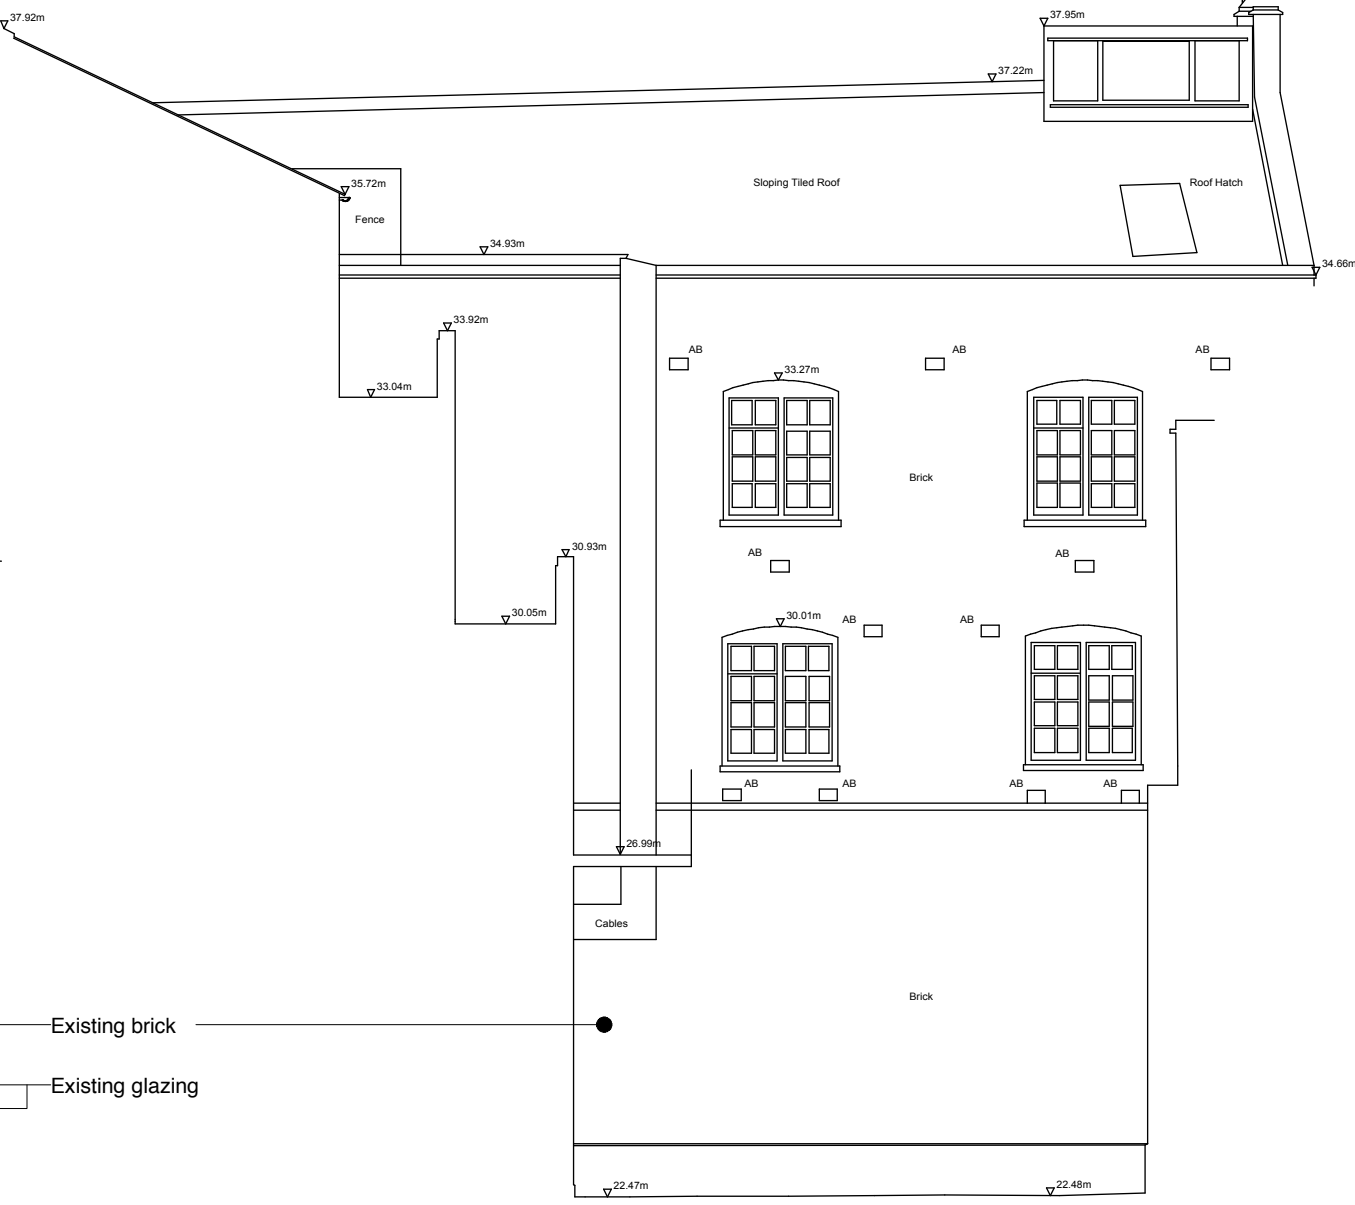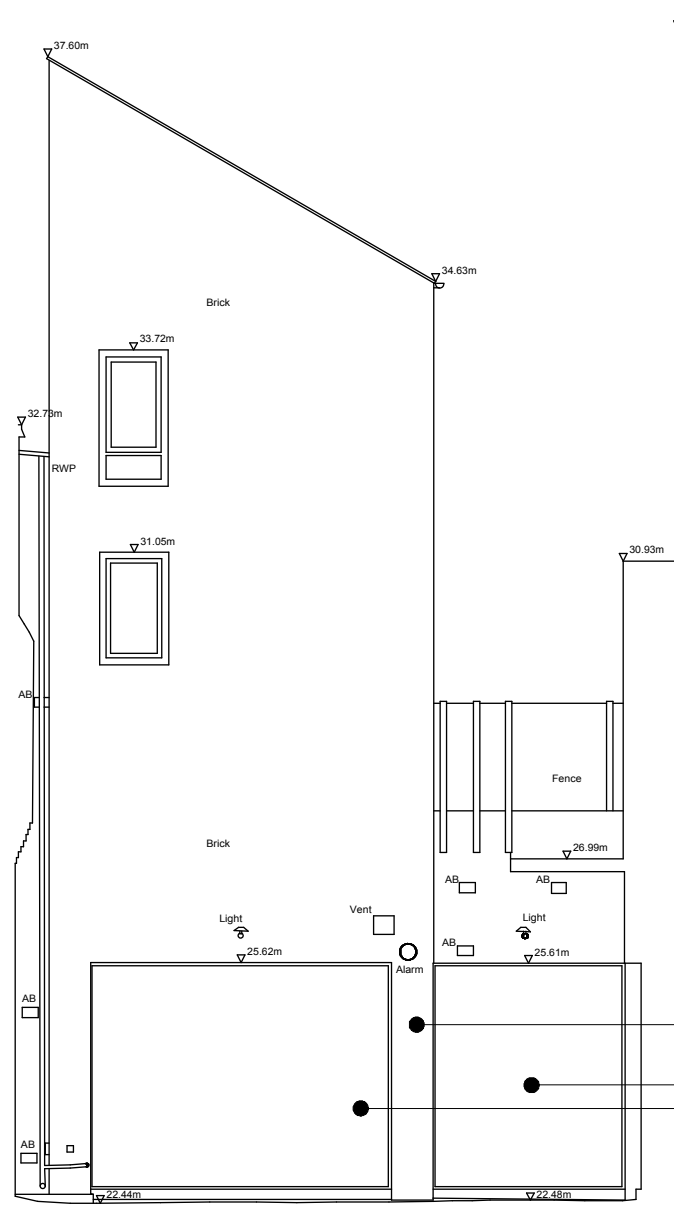

Existing brick
Existing glazing

20.000m AOD
Lightwell Elevation 1

20.000m AOD
Lightwell Elevation 3

Adventure in Architecture

- KEY**
- Existing Walls
 - Proposed Walls
 - Pr Concrete Wall
 - Pr Block Wall
 - Pr Brick Wall

- Site Boundary
- Adjoining Property
- Walls Removed
- Ceiling Line Over
- Cornice Over

SITE PLAN + ORIENTATION

- Site Boundary
- Adjoining Property
- Walls Removed
- Ceiling Line Over
- Cornice Over



GENERAL NOTE

Refer to 000's for existing drawings
Refer to 100's for proposed plans
Refer to 200's for proposed elevations
Refer to 300's for proposed sections
Refer to 400's for room elevations
Refer to 500's for details
Refer to 600's for schedules

STATUS

PLANNING

NO. REVISION		DATE
AUTHOR	CHECKED	

DO NOT SCALE FROM THIS DRAWING


DIMENSIONS
Adventure In Architecture takes no responsibility for dimensions obtained by scaling from this drawing. If no dimension is shown the recipient must ascertain the dimension specifically from the architect or by site measurement and may not rely on the drawing. Supply of the drawing in digital form is solely for convenience and no reliance may be placed on any data in digital form. This drawing is issued for design intent only and should not be used for construction unless stated.

COPYRIGHT
This drawing is the property of Adventure in Architecture Ltd. No disclosure or copy of it may be made without the written permission of Adventure in Architecture Ltd.


Project	SHELTON ST
Stage	PLANNING
Date	NOV 2017
Project No.	287
Drawn By	VT
Title	EXISTING SECTIONS
Scale	1:100
Drawing No. / Rev	031

1 EX SECTION CC
1:100

2 EX SECTION DD
1:100

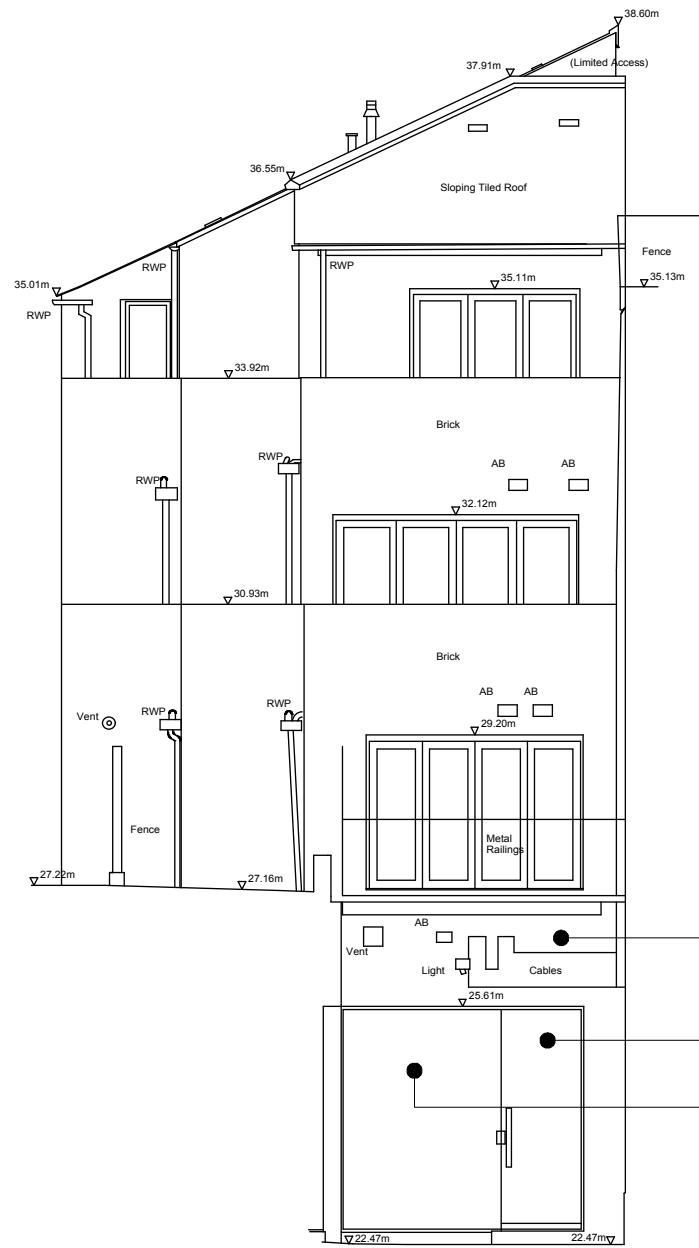

Existing brick
Existing door
Existing glazing

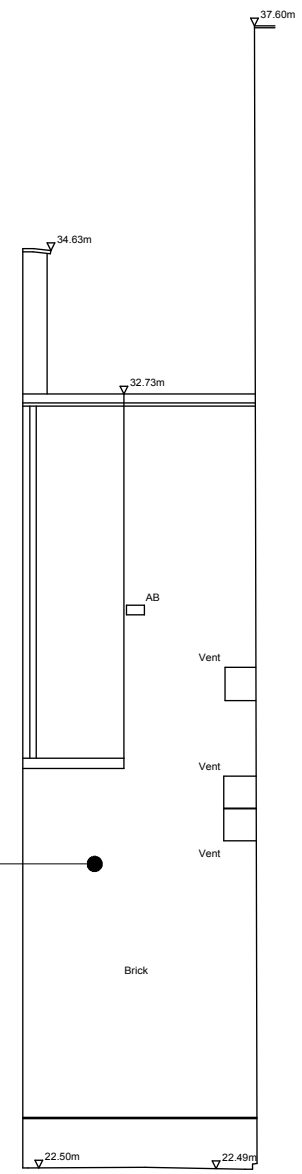

Adventure in Architecture

KEY

Existing Walls	Site Boundary
Proposed Walls	Adjoining Property
Pr Concrete Wall	Walls Removed
Pr Block Wall	Ceiling Line Over
Pr Brick Wall	Cornice Over

SITE PLAN + ORIENTATION

GENERAL NOTE

Refer to 000's for existing drawings
Refer to 100's for proposed plans
Refer to 200's for proposed elevations
Refer to 300's for proposed sections
Refer to 400's for room elevations
Refer to 500's for details
Refer to 600's for schedules

STATUS

PLANNING

NO. REVISION

NO.	REVISION	DATE
AUTHOR	CHECKED	

DO NOT SCALE FROM THIS DRAWING

DIMENSIONS
Adventure In Architecture takes no responsibility for dimensions obtained by scaling from this drawing. If no dimension is shown the recipient must ascertain the dimension specifically from the architect or by site measurement and may not rely on the drawing. Supply of the drawing in digital form is solely for convenience and no reliance may be placed on any data in digital form. This drawing is issued for design intent only and should not be used for construction unless stated.

COPYRIGHT
This drawing is the property of Adventure in Architecture Ltd. No disclosure or copy of it may be made without the written permission of Adventure in Architecture Ltd.

Project Stage
Date
Project No.
Drawn By
Title
Scale

Drawing No. / Rev

SHELTON ST
PLANNING
NOV 2017
287
VT
EXISTING SECTIONS
1:50

032