



ROOF PLAN
SCALE 1:100
0 1 2 3 4 5m

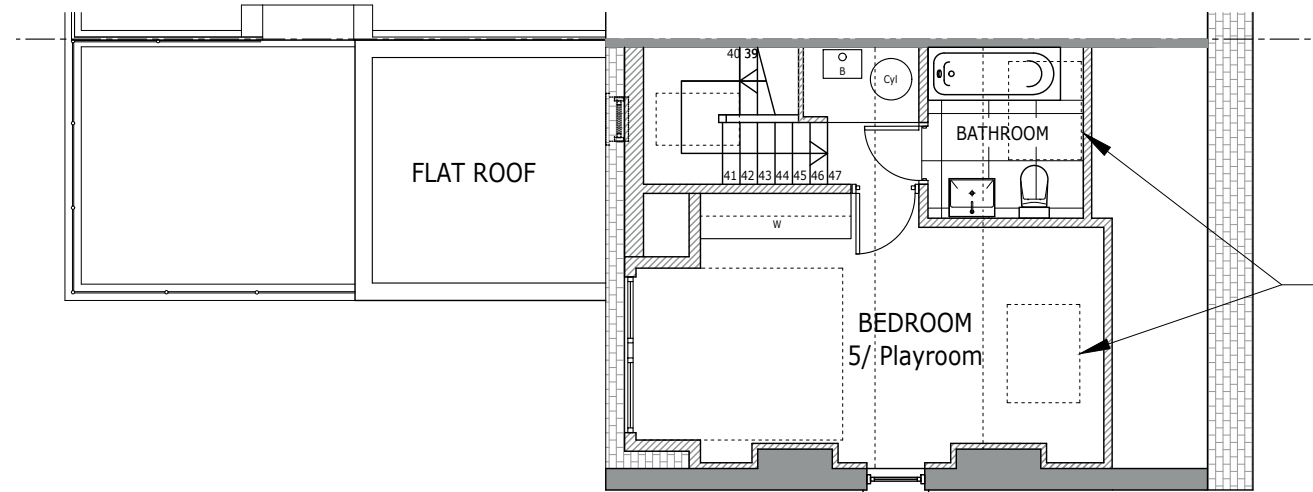

THIRD FLOOR PLAN
SCALE 1:100
0 1 2 3 4 5m

GIA: 32.2sqm

New rear extension in brick to match existing house.

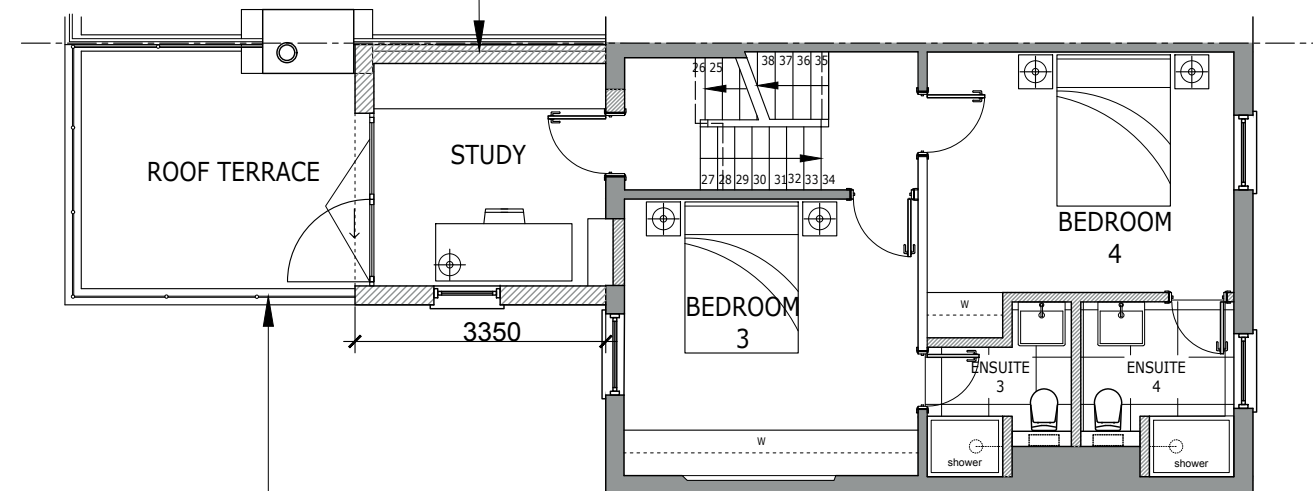


SECOND FLOOR PLAN
SCALE 1:100
0 1 2 3 4 5m

GIA: 54.1sqm

Glass guarding around terrace

Scale bar. 1cm = 1metre

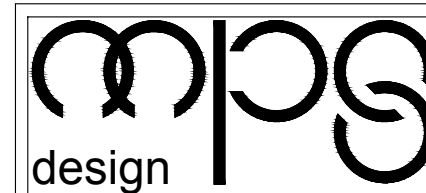

2 Linersh Wood. Bramley. Guildford.
GU5 0EE.
info@mpsdesign.co.uk

Job Title
18 Mansfield Road. London NW3.

Dwg Title
Proposed 2nd, 3rd Floors and Roof

Scale
1/100@A3

Dwg No
MR-101

Revision
-

Date
26/11/17