



- DEMOLITION AND STRIP-OUT NOTES:**
- REMOVE ALL LOOSE FURNITURE FROM SPACE.
 - REMOVE ALL FITTED NON-ORIGINAL SHELVING/BOOKCASES INCLUDING PELVERS AND FINISH.
 - REMOVE EXISTING UP-LIGHTING TO TOP OF NON-ORIGINAL SHELVING.
 - REMOVE EXISTING NON-ORIGINAL STAIRCASE INCLUDING FINISHBASE AND BOOKCASE SURROUNDS.
 - REMOVE ALL NON-ORIGINAL FLOOR FINISHES AND NON-ORIGINAL UNDERLAYERS.
 - REMOVE EXISTING NON-ORIGINAL GLASS AND STEEL BALUSTRADE FROM PERIMETER OF VOID IN FLOOR.
 - REMOVE EXISTING NON-ORIGINAL DROPPED CEILING DETAIL OVER VOID.
 - REMOVE ALL EXISTING NON-ORIGINAL SURFACE RIGID LIGHTING AND SERVICES FROM CEILING AND WALLS (IE LIGHT FINISHES, SMOKE ALARMS BELLS, SQUIDERS, FIRE ALARM SENSOR CABLES AND CABLE CONDUITS).
 - REMOVE EXISTING NON-ORIGINAL TIMBER PARTITION OFFICE AND CURVED GLASS FRONTAGE.
 - REMOVE EXISTING NON-ORIGINAL TIMBER PARTITION AND DROPPED CEILING FORMING CORNER AREA (OPPOSITE CORNER TO OFFICE).
 - INCREASE WIDTH AND HEIGHT OF EXISTING DOOR OPENING BETWEEN LIBRARY AND CLASSROOM ON UPPER GROUND FLOOR.
 - REMOVE EXISTING NON-ORIGINAL TIMBER VERNER PANELING, DOORS AND GLASS VISION PANELS TO OPENINGS BETWEEN LIBRARY AND CORRIDOR.
 - REMOVE EXISTING NON-ORIGINAL GLASS AND STEEL BALUSTRADE FROM INSIDE OF EXISTING WINDOWS.

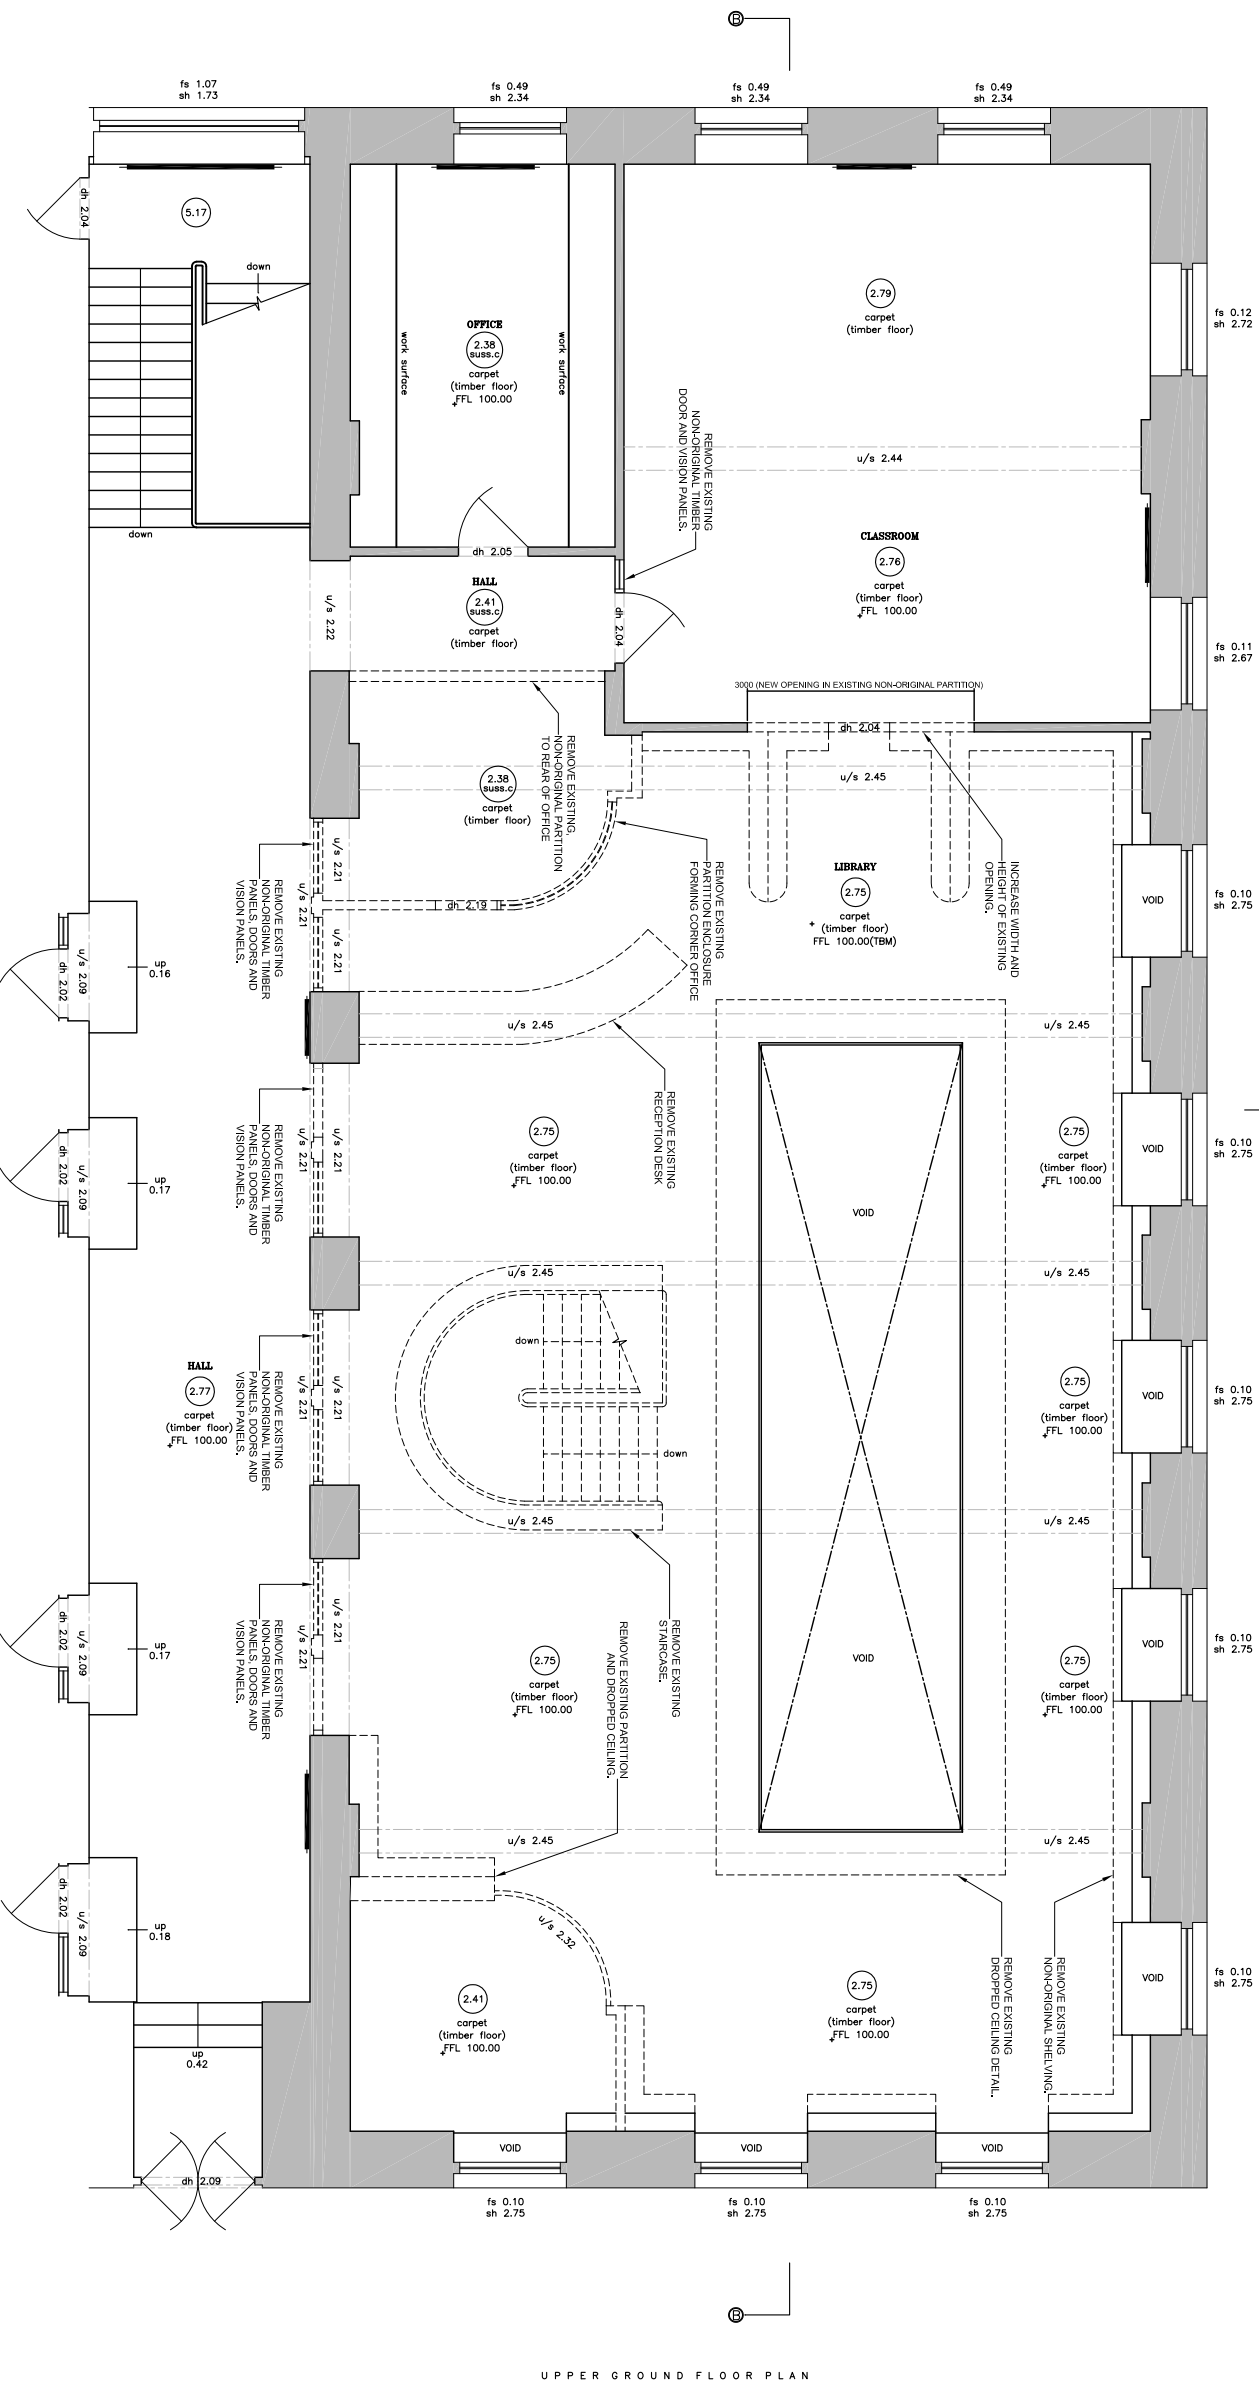

UPPER GROUND FLOOR PLAN

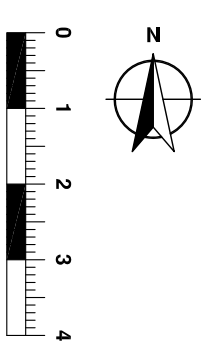

- EXISTING WALLS TO BE RETAINED.
- DEMOLITION AND STRIP-OUT ELEMENTS, SHEDDING WALLS TO BE REMOVED, NON-ORIGINAL CEILING DETAILS TO BE REMOVED.

REV	DATE	DESCRIPTION	DRAWN
00	DEC 2017	ISSUED FOR TENDER BIDDING CONSOLE	AC

CLIENT: UCS HAMPSTEAD SENIOR SCHOOL
 PROJECT: REFURBISHMENT OF EXISTING LIBRARY & CREATION OF CLIT CLASSROOM
 DRAWING TITLE: UPPER GROUND FLOOR DEMO

STATUS: FOR PLANNING

PROJECT No	DWG TYPE	DWG No	REV
2495	PL	050	00

SCALE: 1:100@A3 NOV17
 DATE: NOV 17
 DRAWN: AC
 CHECKED: AC

CONTRACTOR TO CHECK, RE-DESIGN AND REPORT ANY VARIATIONS OR OMISSIONS TO LEWANDOWSKI ARCHITECTS. CONTRACTOR TO VERIFY ALL DIMENSIONS AND LOCATIONS OF ALL EXISTING AND PROPOSED ELEMENTS. 

1st FLOOR: RAFTS COURT, BROCCAS ST, ETON, SL4 6RF.
 T: 01753 620700 F: 01753 620621
 www.lewandowskiarchitects.com