


24

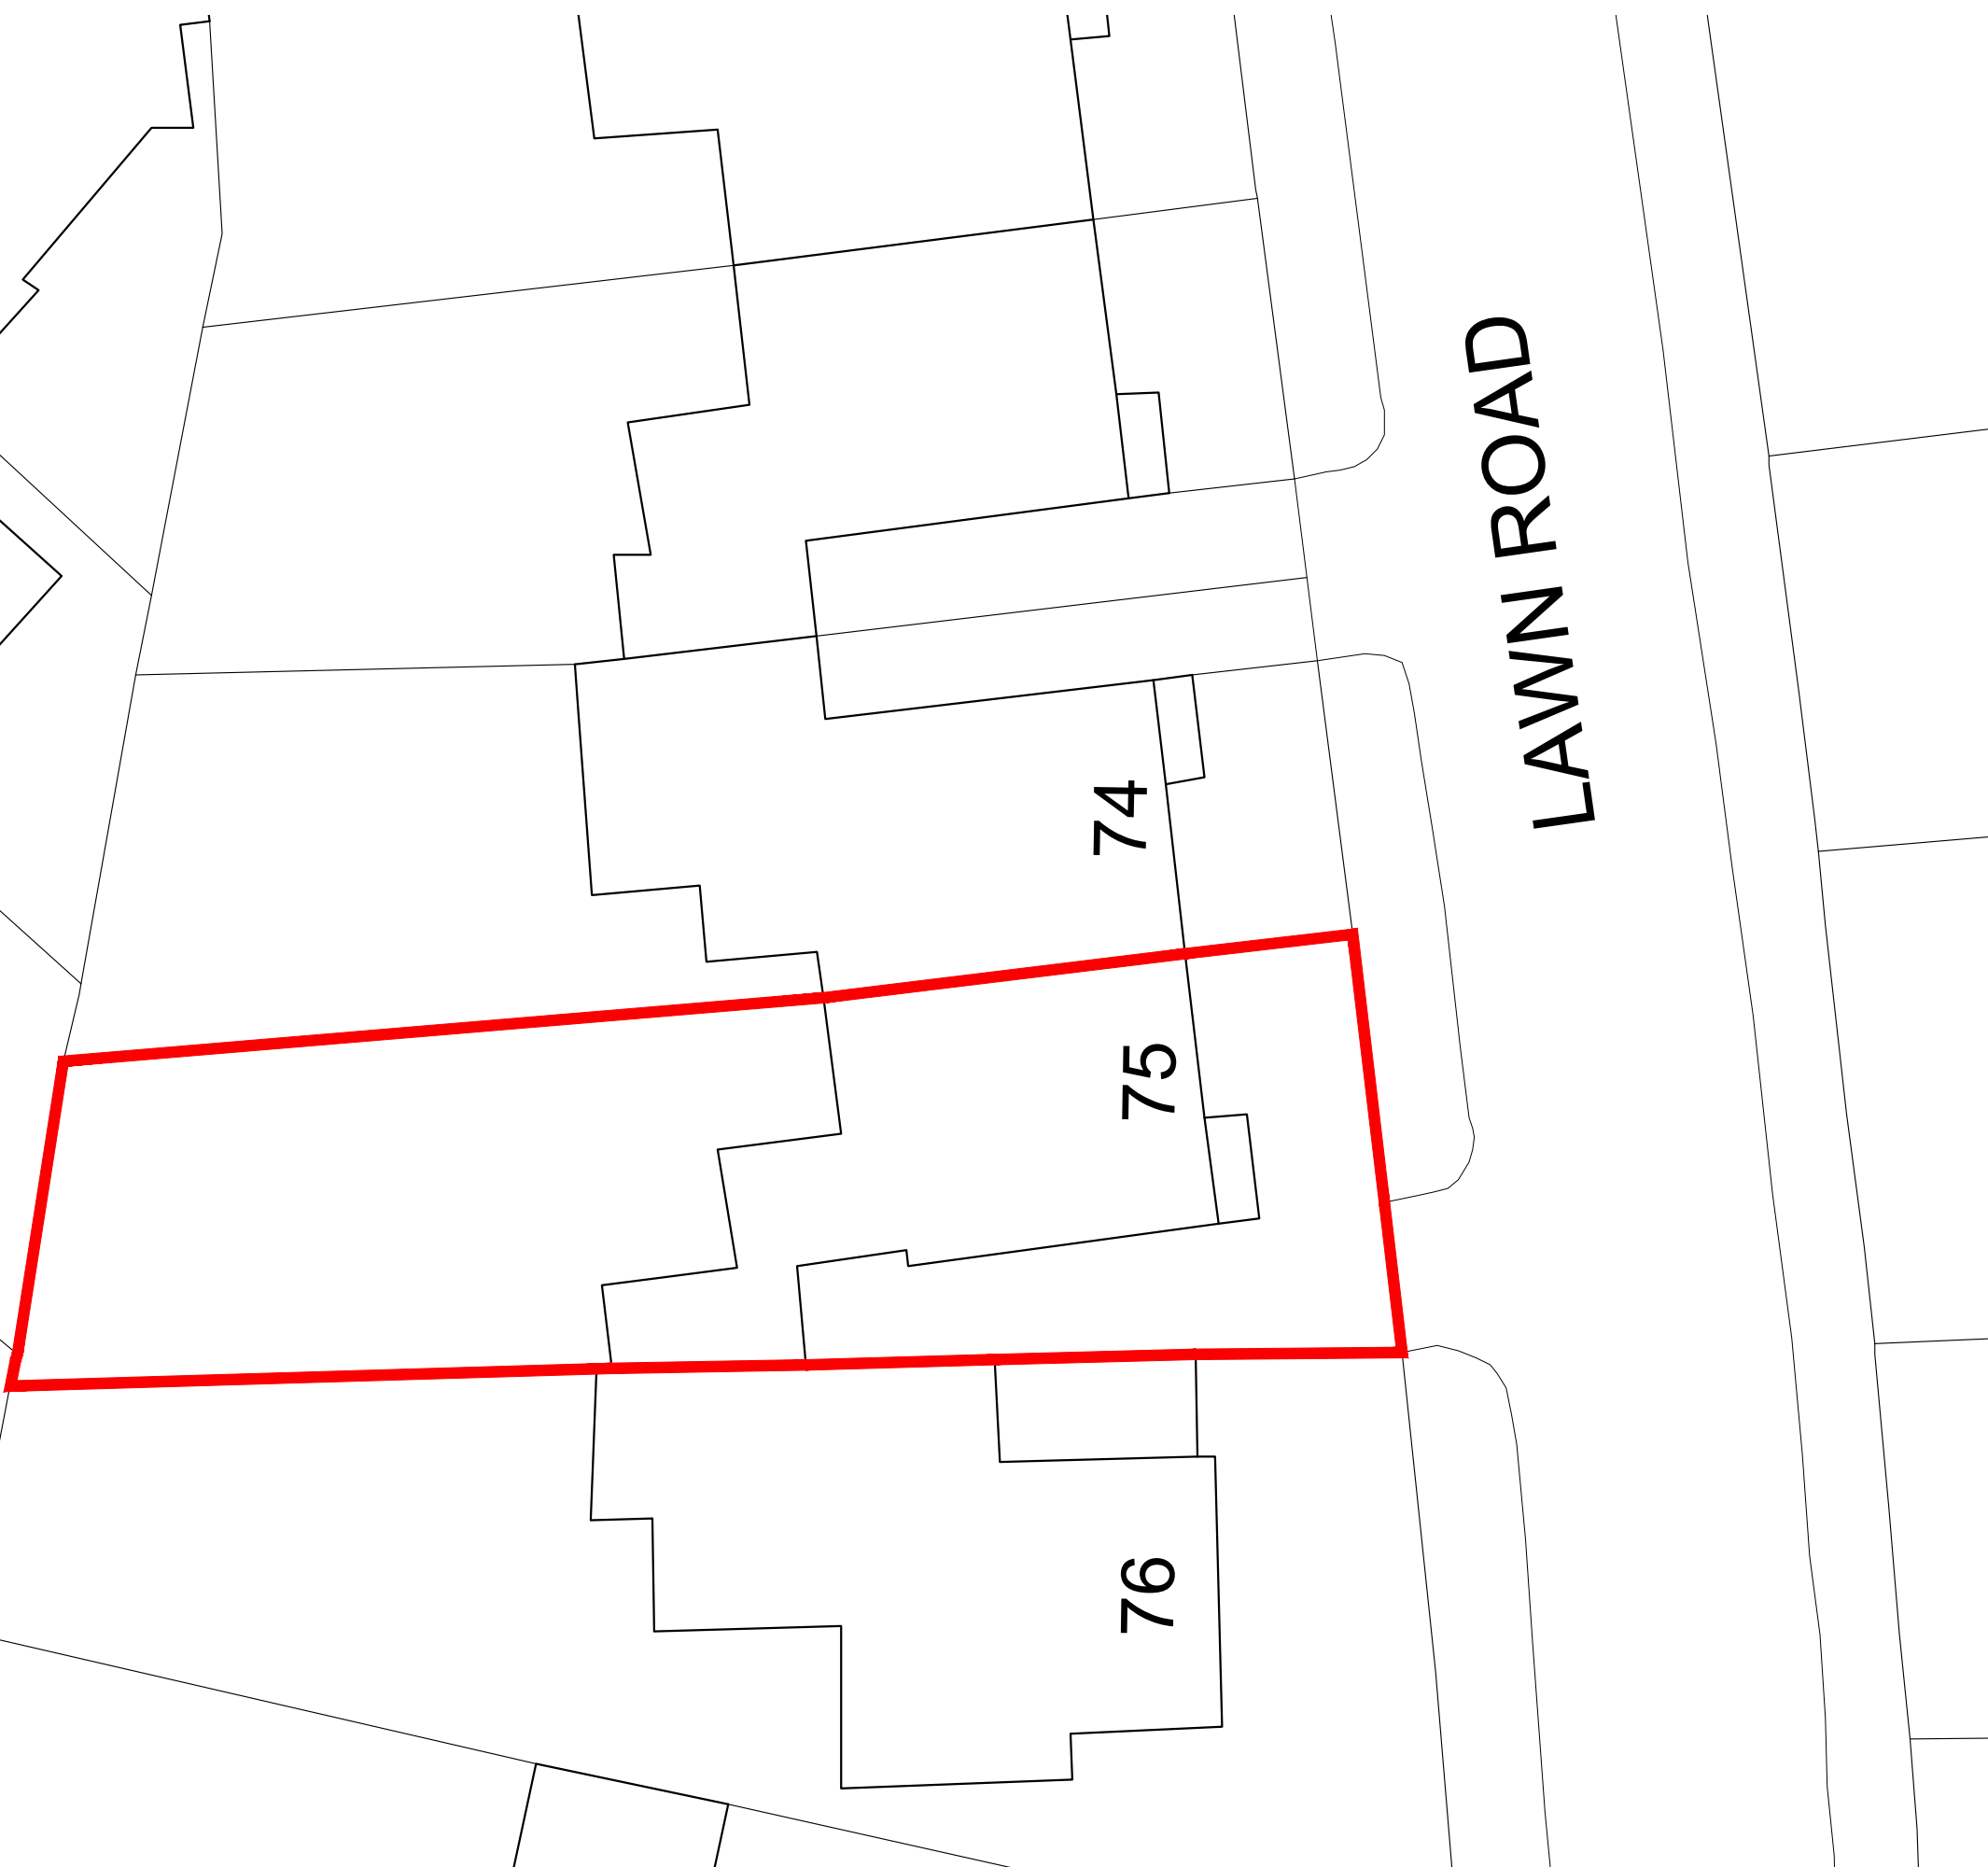

SITE PLAN 1:200


LAWN ROAD

Workstage
3 - DEVELOPED DESIGN


GENERAL NOTES

1. No dimensions to be scaled from this drawing for construction purposes.
 2. This drawing is to be read in conjunction with all other consultants' drawings, specifications and schedules.
 3. Any discrepancies found between this drawing and other documents should be referred immediately to the architect and consultants.
 4. This drawing should be removed from currency immediately after a revised version is issued.
 5. All dimensions are in millimetres.
- Nash Baker Ltd, trading as Nash Baker Architects. Company Number. 7488262
 Directors: Simon Baker RIBA, Howard Nash ARB

©Copyright Reserved
 This drawing is provided solely for the work stage as stated above, and should not be used for any other purpose. This drawing and its subject matter are the confidential and copyright property of Nash Baker Architects and shall not be copied, reproduced, used or disclosed to others without the express prior written authority of Nash Baker Architects

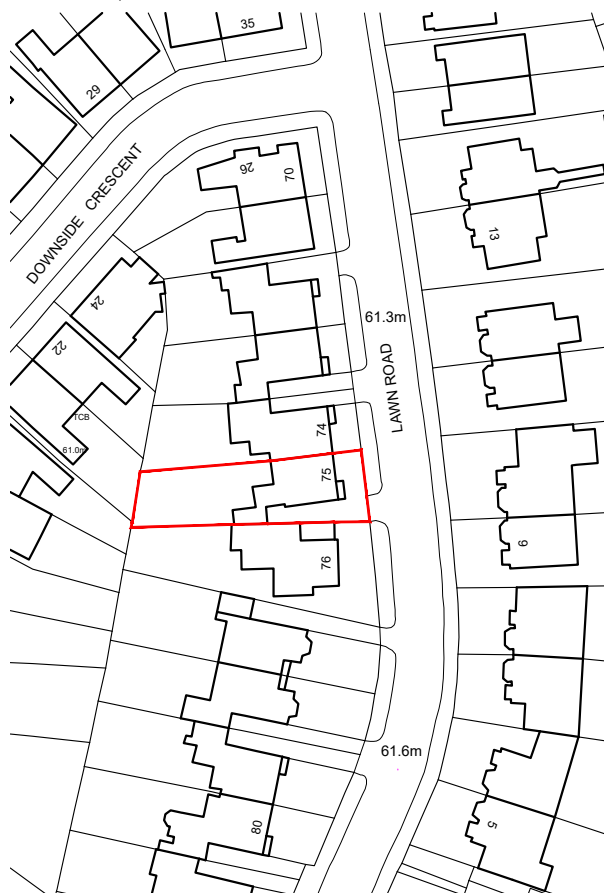

LOCATION PLAN 1:1250

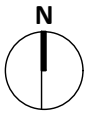

Rev	Date	Reason For Issue	Chk

NASH BAKER ARCHITECTS	167-169 KENSINGTON HIGH STREET LONDON, W8 6SH	
	T + 44 (0) 207 229 1558 MAIL@NASHBAKER.CO.UK WWW.NASHBAKER.CO.UK	
PROJECT	75, LAWN ROAD LONDON NW3 2XB	
DRAWING TITLE	LOCATION AND SITE PLANS AS EXISTING	
JOB NUMBER	1722	DRAWING NUMBER 050
DRAWN	FA	CHECKED
SCALE	1:200/1:1250	PAPER SIZE A3
DATE	15/08/2017	REVISION -

