


Workstage  
**3 - DEVELOPED DESIGN**

- GENERAL NOTES
- No dimensions to be scaled from this drawing for construction purposes.
  - This drawing is to be read in conjunction with all other consultants' drawings, specifications and schedules.
  - Any discrepancies found between this drawing and other documents should be referred immediately to the architect and consultants.
  - This drawing should be removed from currency immediately after a revised version is issued.
  - All dimensions are in millimetres.
- Nash Baker Ltd, trading as Nash Baker Architects. Company Number: 7488262  
Directors: Simon Baker RIBA, Howard Nash ARB

©Copyright Reserved  
This drawing is provided solely for the work stage as stated above, and should not be used for any other purpose. This drawing and its subject matter are the confidential and copyright property of Nash Baker Architects and shall not be copied, reproduced, used or disclosed to others without the express prior written authority of Nash Baker Architects

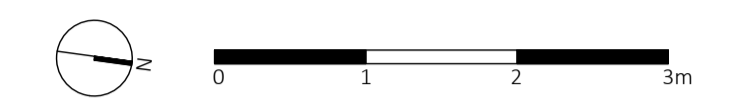


**KEY**  
- - - EXTENT OF ORIGINAL FOOTPRINT

Job No.	Dwg No.	Rev.
1722	1_301	-

Rev	Date	Reason For Issue	Chk


<b>NASH BAKER</b> ARCHITECTS	167-169 KENSINGTON HIGH STREET LONDON, W8 6SH
	T + 44 (0) 207 229 1558 MAIL@NASHBAKER.CO.UK WWW.NASHBAKER.CO.UK
PROJECT	75 LAWN ROAD LONDON NW3 2XB
DRAWING TITLE	GROUND FLOOR PLAN AS PROPOSED
JOB NUMBER	1722
DRAWING NUMBER	1_301
DRAWN	KM
CHECKED	KM
SCALE	1:50/1:100
PAPER SIZE	A1/A3
DATE	15/08/17
REVISION	-

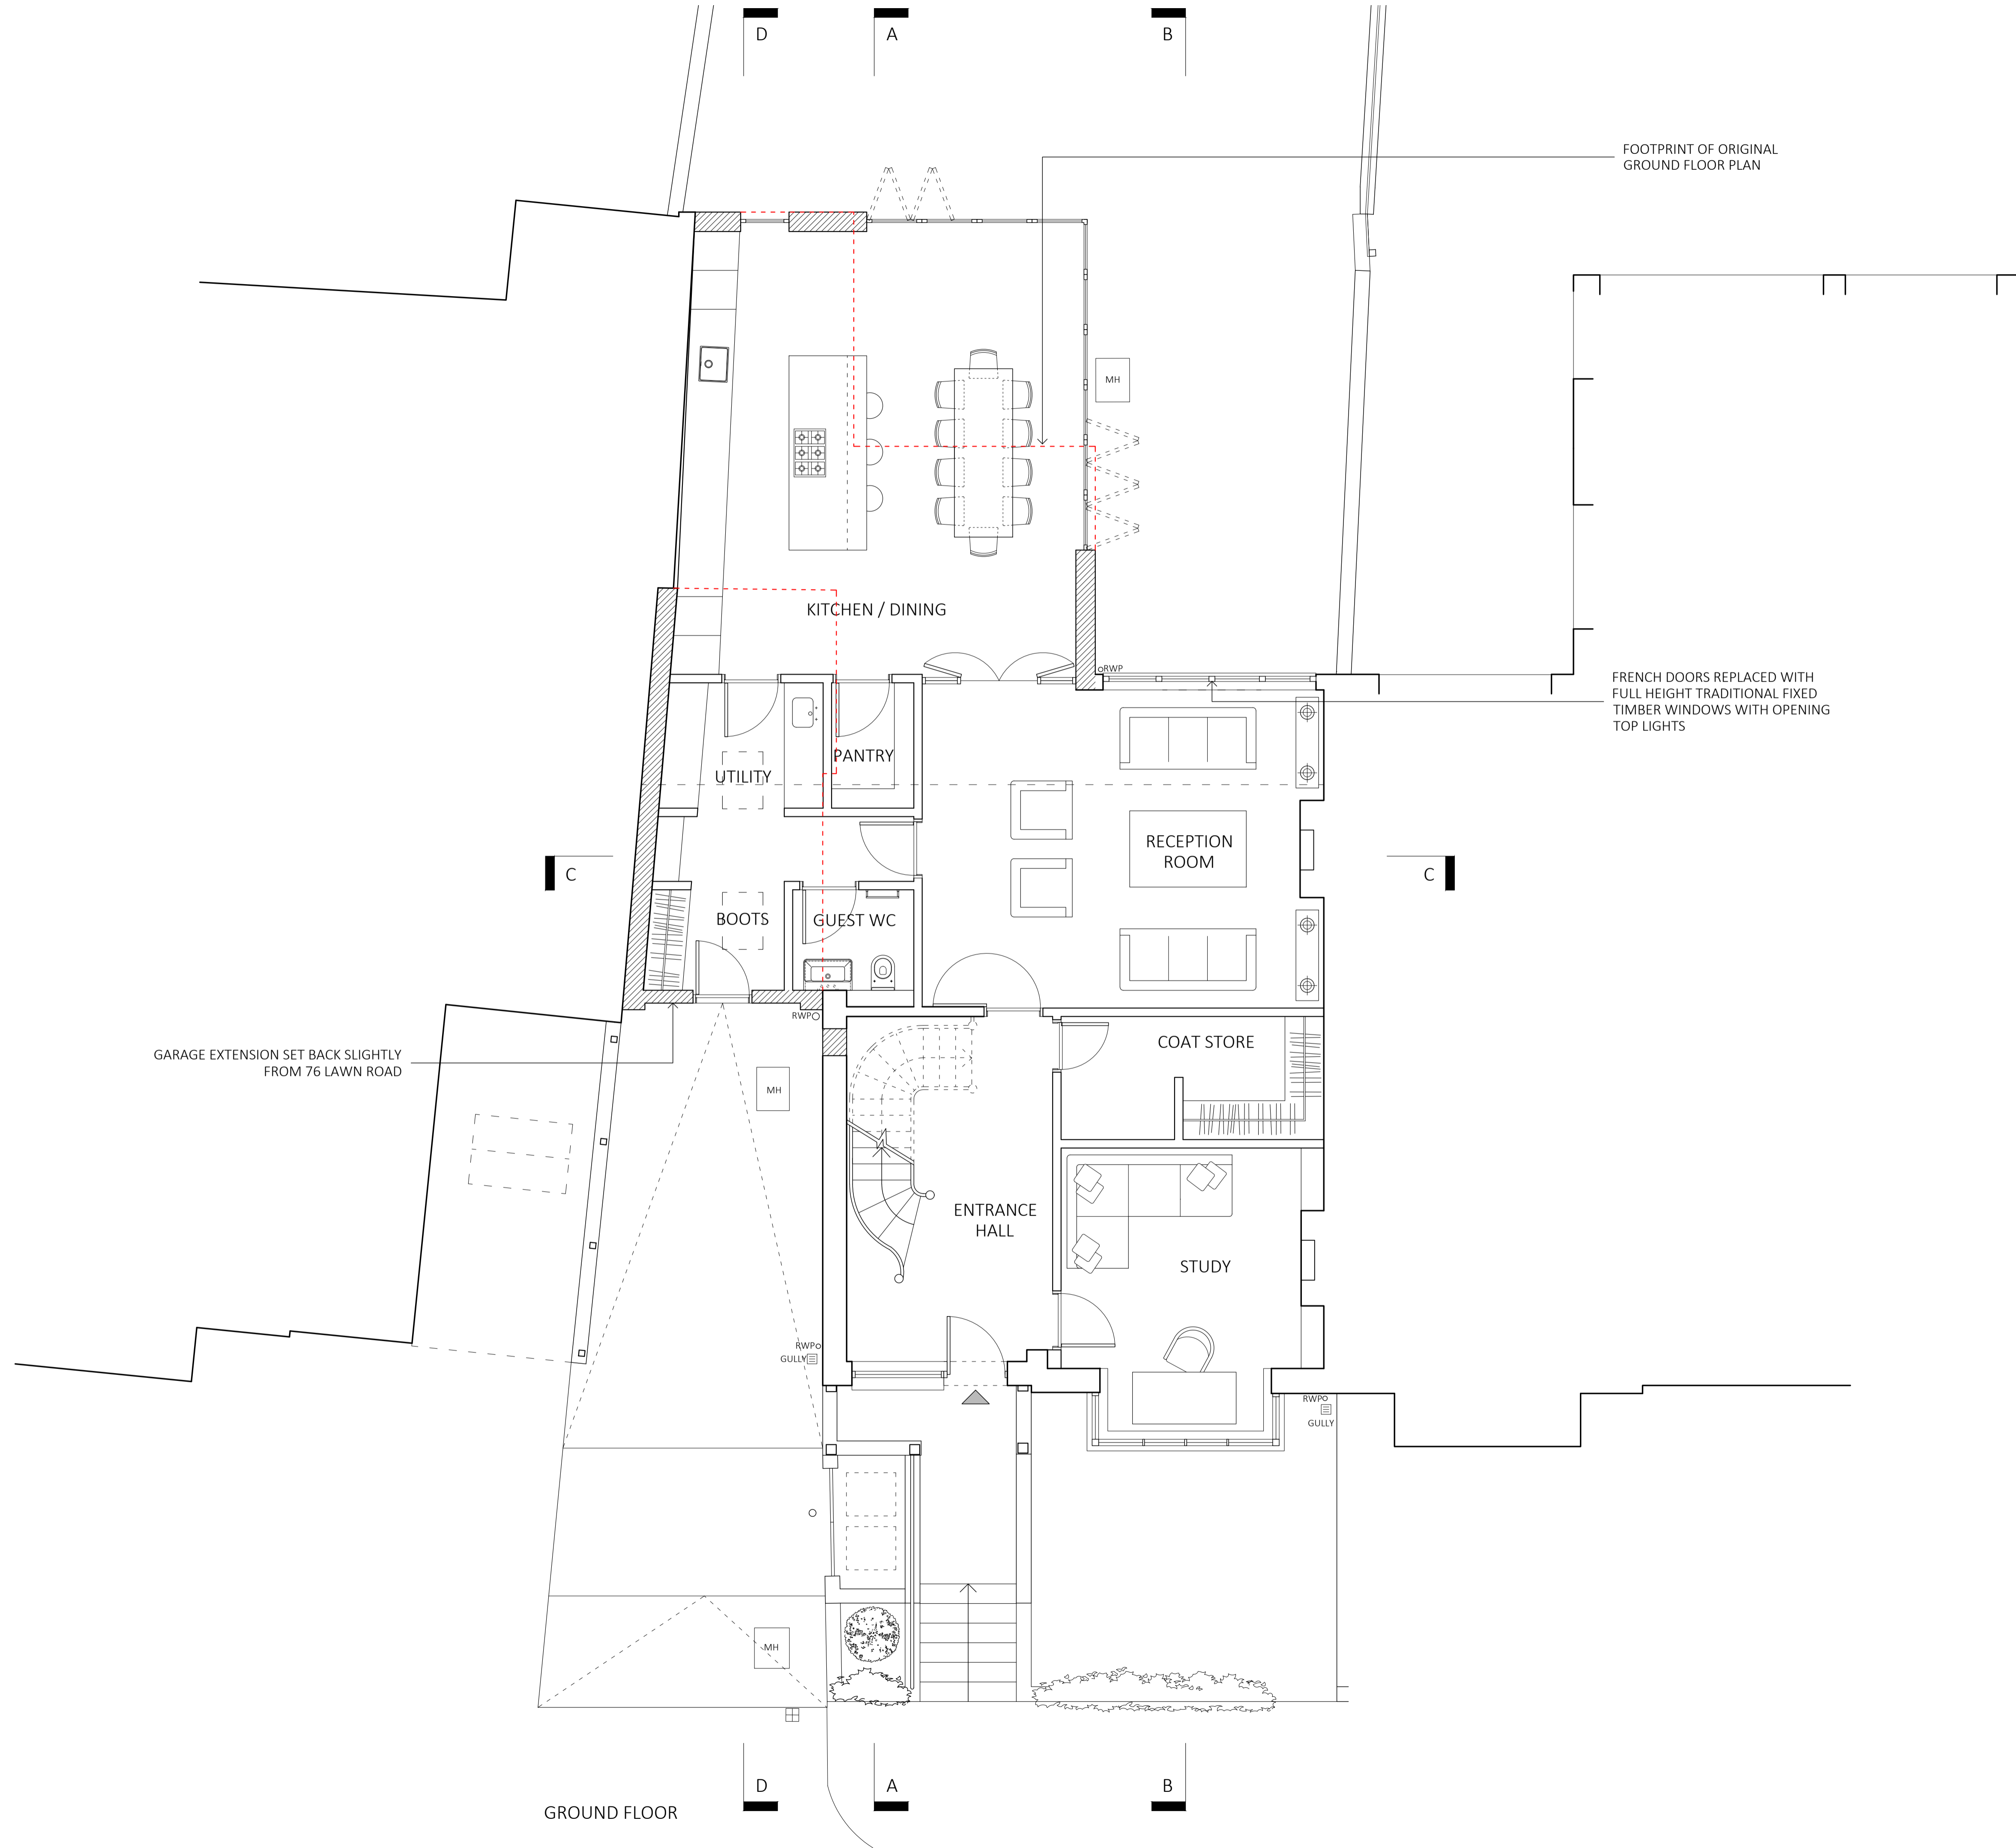

Workstage  
**3 - DEVELOPED DESIGN**

- GENERAL NOTES
- No dimensions to be scaled from this drawing for construction purposes.
  - This drawing is to be read in conjunction with all other consultants' drawings, specifications and schedules.
  - Any discrepancies found between this drawing and other documents should be referred immediately to the architect and consultants.
  - This drawing should be removed from currency immediately after a revised version is issued.
  - All dimensions are in millimetres.
- Nash Baker Ltd, trading as Nash Baker Architects. Company Number: 7488262  
 Directors: Simon Baker RIBA, Howard Nash ARB

©Copyright Reserved  
 This drawing is provided solely for the work-stage as stated above, and should not be used for any other purpose. This drawing and its subject matter are the confidential and copyright property of Nash Baker Architects and shall not be copied, reproduced, used or disclosed to others without the express prior written authority of Nash Baker Architects

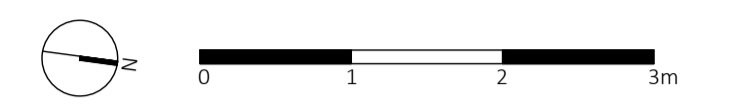

KEY  
 - - - - - EXTENT OF ORIGINAL FOOTPRINT

Job No.	Dwg No.	Rev.
1722	1_302	-

Rev	Date	Reason For Issue	Chk



<b>NASH BAKER</b> ARCHITECTS	167-169 KENSINGTON HIGH STREET LONDON, W8 6SH T + 44 (0) 207 229 1558 MAIL@NASHBAKER.CO.UK WWW.NASHBAKER.CO.UK		
	PROJECT	75 LAWN ROAD LONDON NW3 2XB	
DRAWING TITLE	FIRST FLOOR PLAN AS PROPOSED		
JOB NUMBER	1722	DRAWING NUMBER	1_302
DRAWN	KM	CHECKED	KM
SCALE	1:50/1:100	PAPER SIZE	A1/A3
DATE	15/08/17	REVISION	-



FIRST FLOOR PLAN

Workstage  
**3 - DEVELOPED DESIGN**

- GENERAL NOTES
- No dimensions to be scaled from this drawing for construction purposes.
  - This drawing is to be read in conjunction with all other consultants' drawings, specifications and schedules.
  - Any discrepancies found between this drawing and other documents should be referred immediately to the architect and consultants.
  - This drawing should be removed from currency immediately after a revised version is issued.
  - All dimensions are in millimetres.
- Nash Baker Ltd, trading as Nash Baker Architects. Company Number: 7488262  
 Directors: Simon Baker RIBA, Howard Nash ARB
- ©Copyright Reserved  
 This drawing is provided solely for the work stage as stated above, and should not be used for any other purpose. This drawing and its subject matter are the confidential and copyright property of Nash Baker Architects and shall not be copied, reproduced, used or disclosed to others without the express prior written authority of Nash Baker Architects

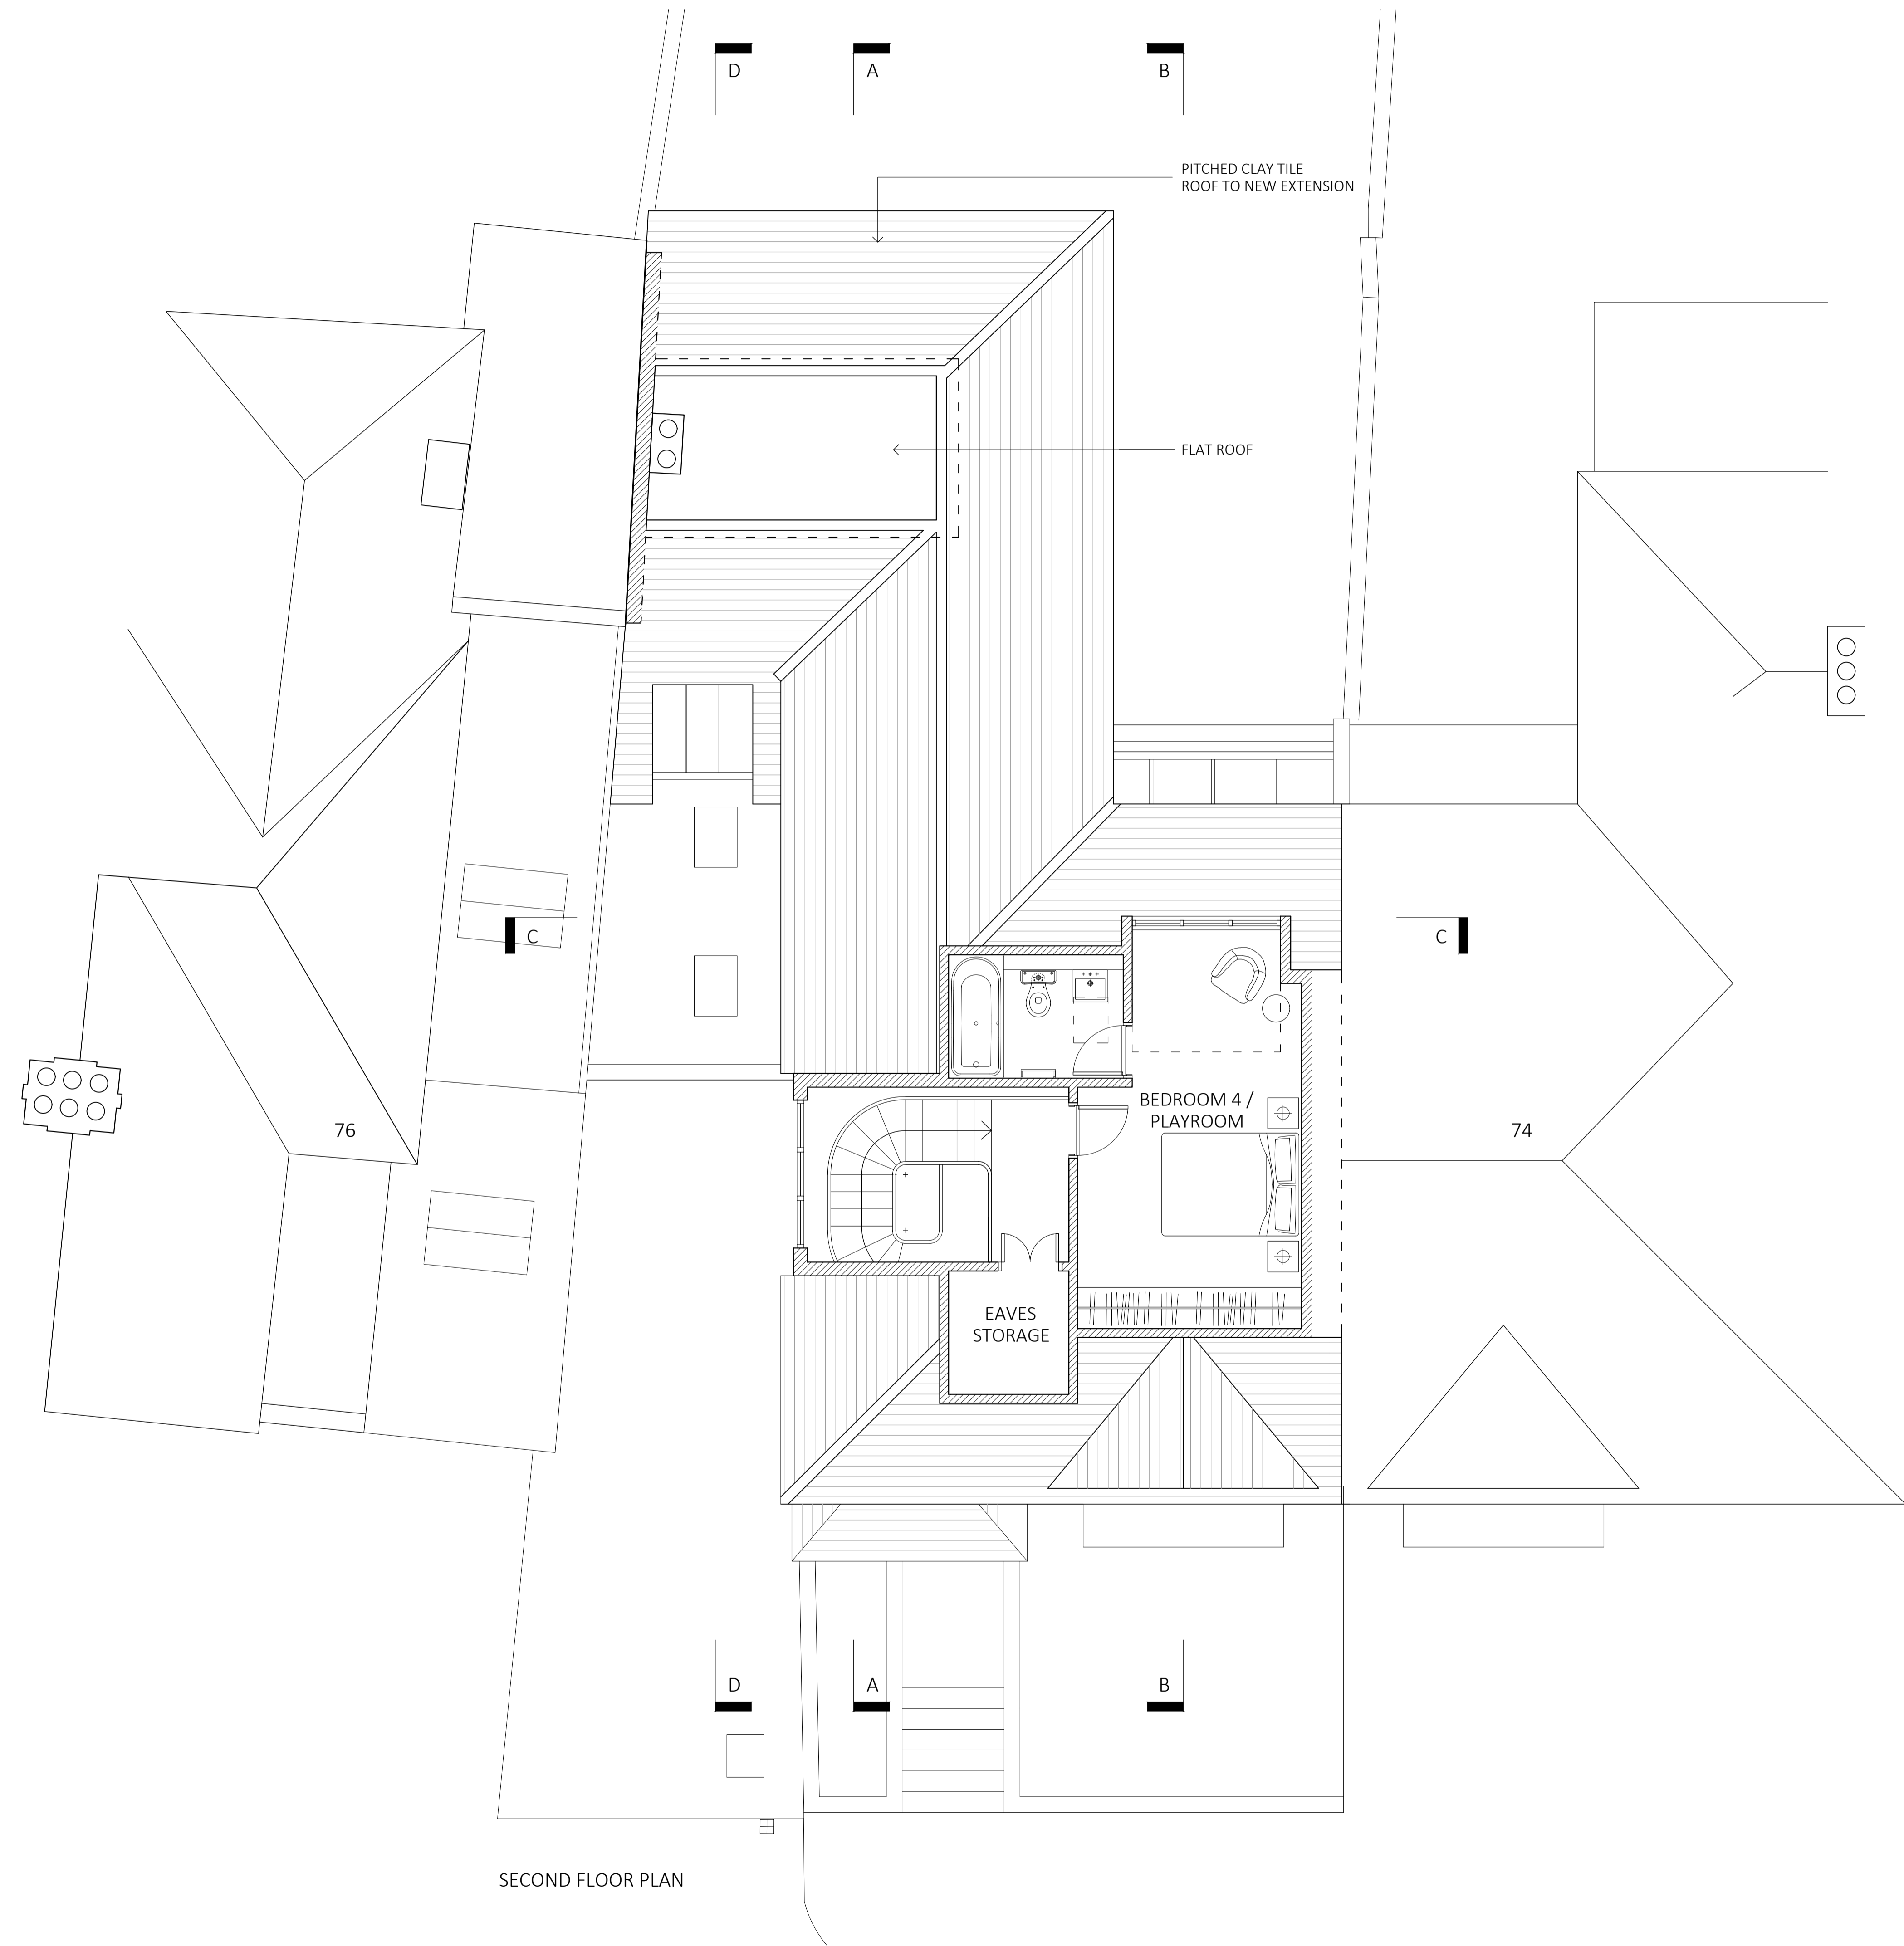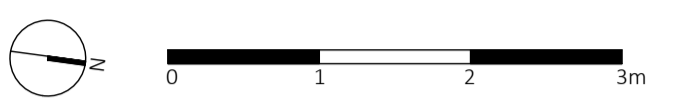

SECOND FLOOR PLAN



Job No. 1722	Dwg No. 1_303	Rev. -
-----------------	------------------	-----------

Rev	Date	Reason For Issue	Chk
<p><b>NASH BAKER</b> ARCHITECTS</p> <p>167-169 KENSINGTON HIGH STREET LONDON, W8 6SH T + 44 (0) 207 229 1558 MAIL@NASHBAKER.CO.UK WWW.NASHBAKER.CO.UK</p>			
PROJECT		75 LAWN ROAD LONDON NW3 2XB	
DRAWING TITLE		SECOND FLOOR AS PROPOSED	
JOB NUMBER	1722	DRAWING NUMBER	1_303
DRAWN	KM	CHECKED	KM
SCALE	1:50/1:100	PAPER SIZE	A1/A3
DATE	18/08/17	REVISION	-

Workstage  
**3 - DEVELOPED DESIGN**

- GENERAL NOTES
- No dimensions to be scaled from this drawing for construction purposes.
  - This drawing is to be read in conjunction with all other consultants' drawings, specifications and schedules.
  - Any discrepancies found between this drawing and other documents should be referred immediately to the architect and consultants.
  - This drawing should be removed from currency immediately after a revised version is issued.
  - All dimensions are in millimetres.
- Nash Baker Ltd, trading as Nash Baker Architects. Company Number: 7488262  
 Directors: Simon Baker RIBA, Howard Nash ARB

©Copyright Reserved  
 This drawing is provided solely for the work stage as stated above, and should not be used for any other purpose. This drawing and its subject matter are the confidential and copyright property of Nash Baker Architects and shall not be copied, reproduced, used or disclosed to others without the express prior written authority of Nash Baker Architects

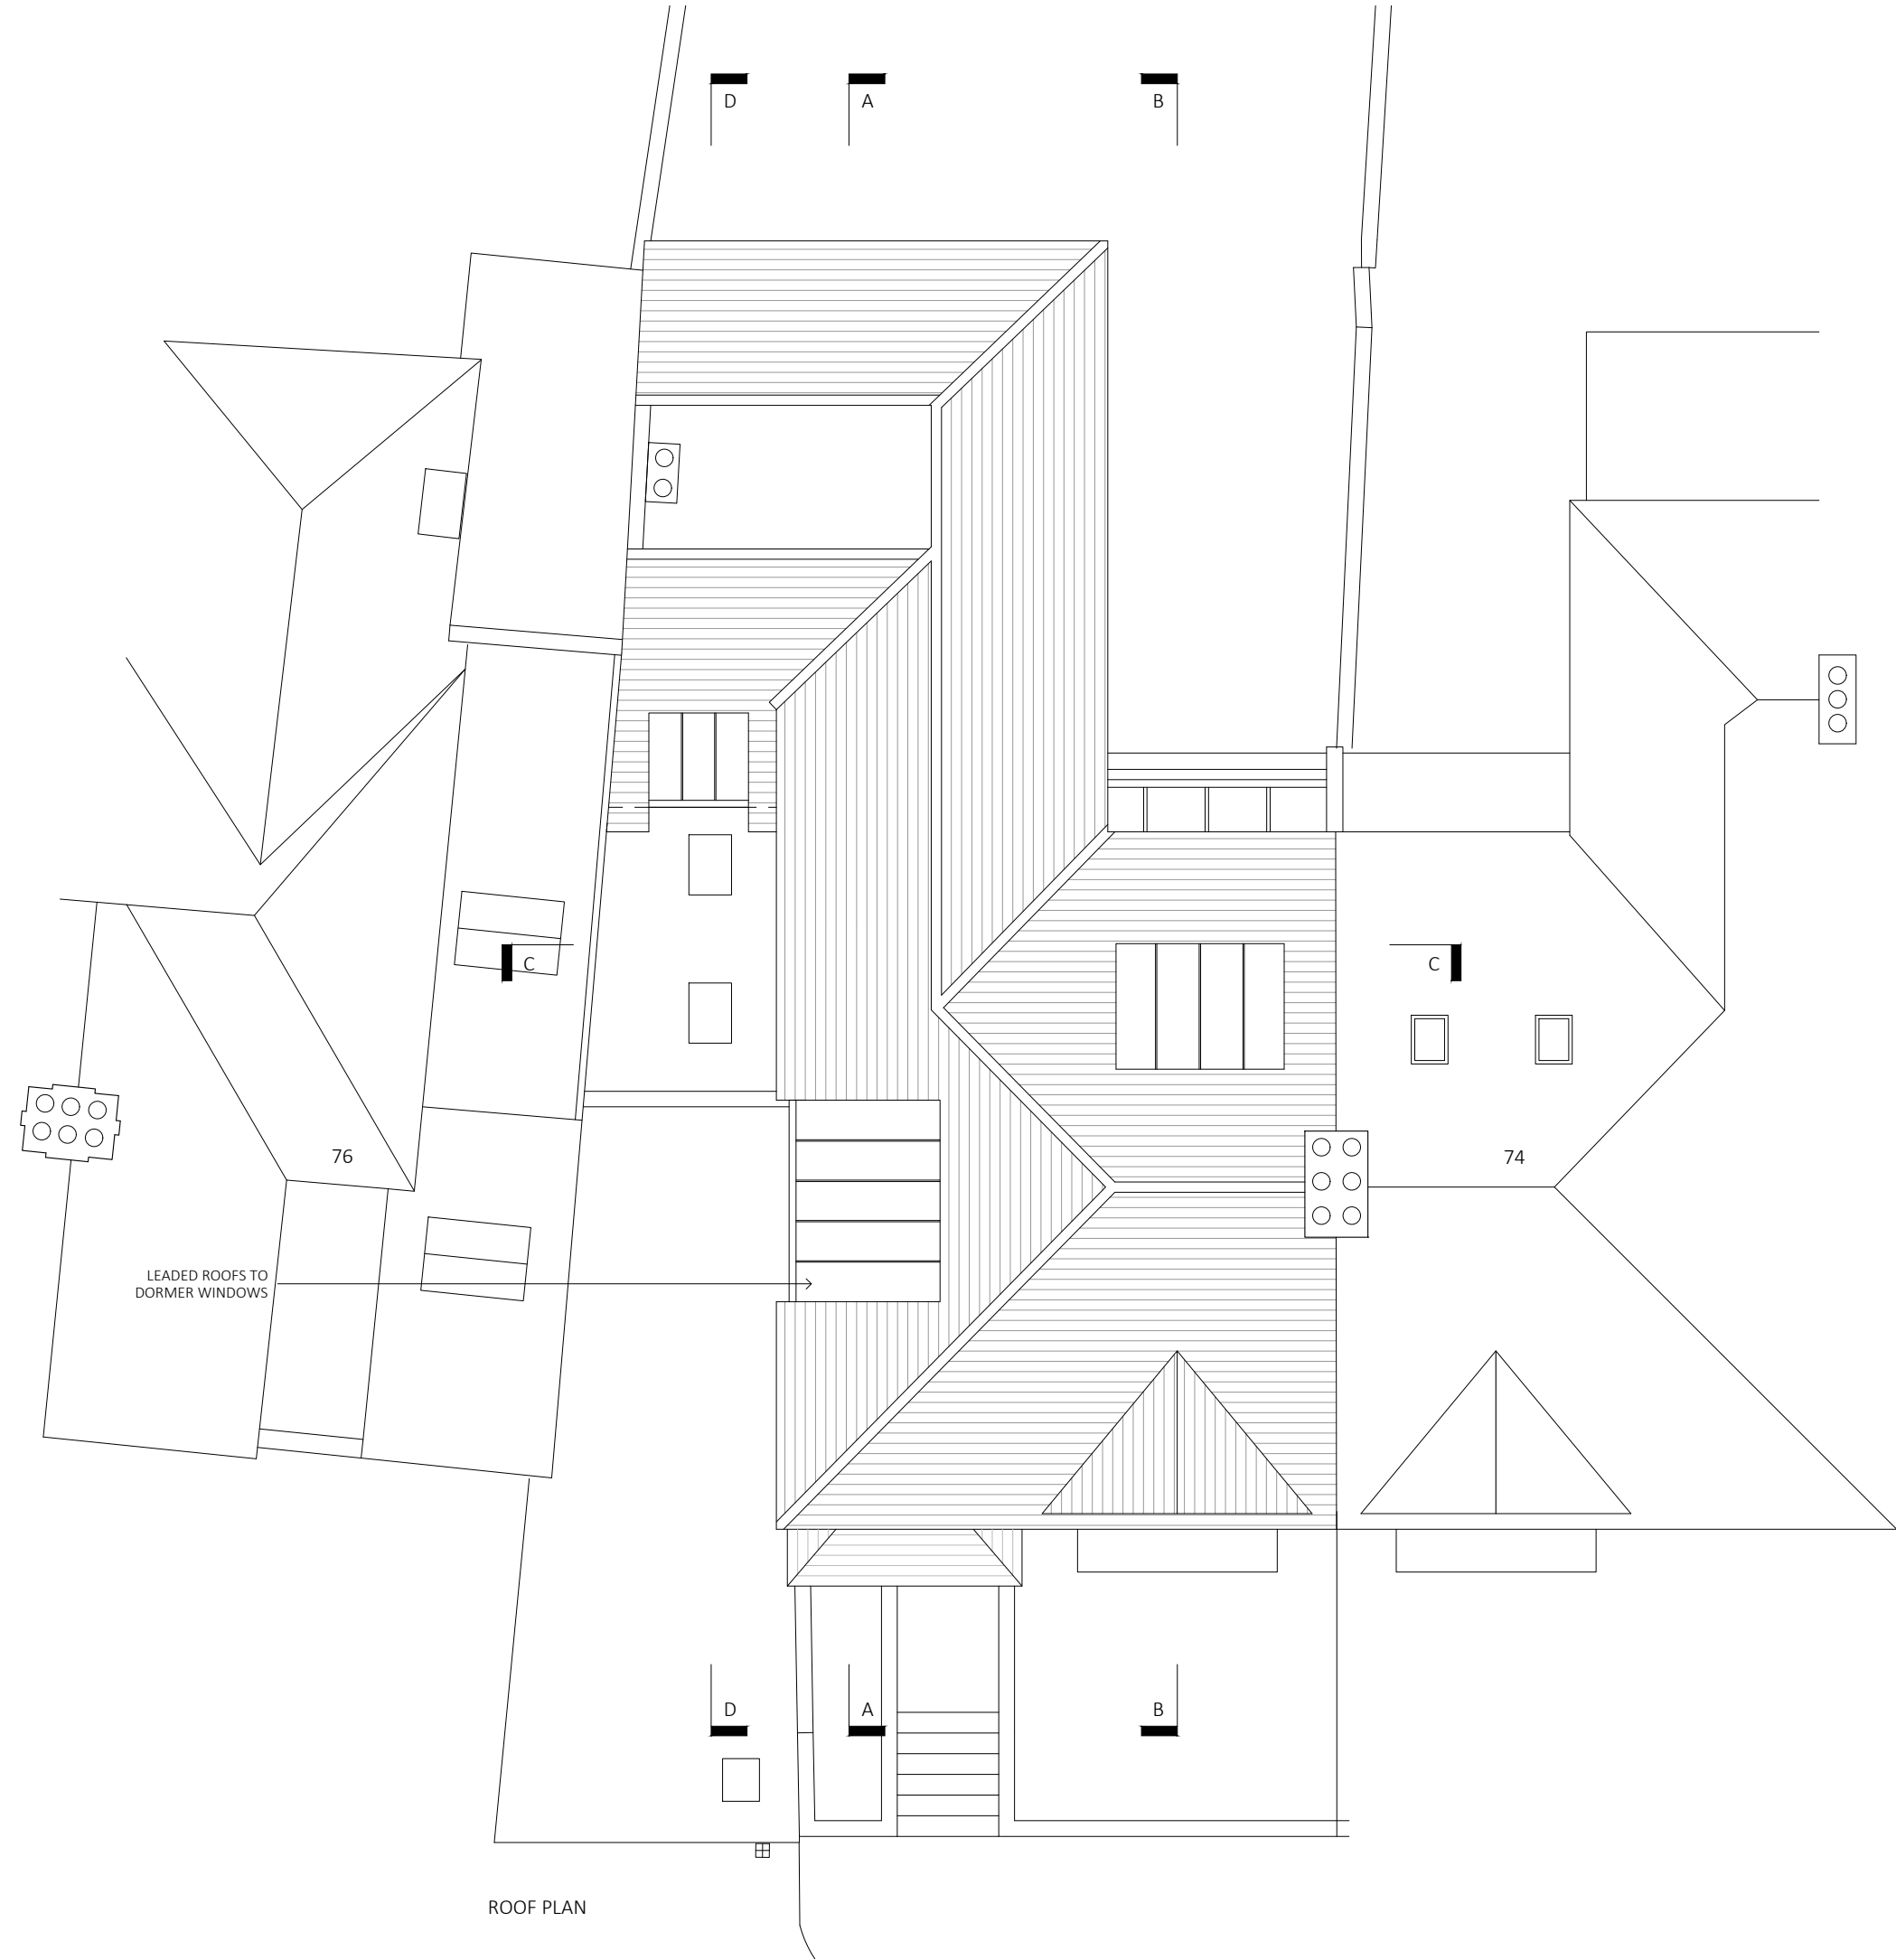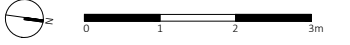

ROOF PLAN

Job No. 1722	Dwg No. 1_304	Rev. -
-----------------	------------------	-----------

Rev	Date	Reason For Issue	Chk
<p><b>NASH BAKER</b> ARCHITECTS</p> <p>167-169 KENSINGTON HIGH STREET LONDON, W8 6SH T + 44 (0) 207 229 1558 MAIL@NASHBAKER.CO.UK WWW.NASHBAKER.CO.UK</p>			
PROJECT		75 LAWN ROAD LONDON NW3 2XB	
DRAWING TITLE		ROOF PLAN AS PROPOSED	
JOB NUMBER	1722	DRAWING NUMBER	1_304
DRAWN	KM	CHECKED	KM
SCALE	1:50 / 1:100	PAPER SIZE	A1 / A3
DATE	15/08/2017	REVISION	-