




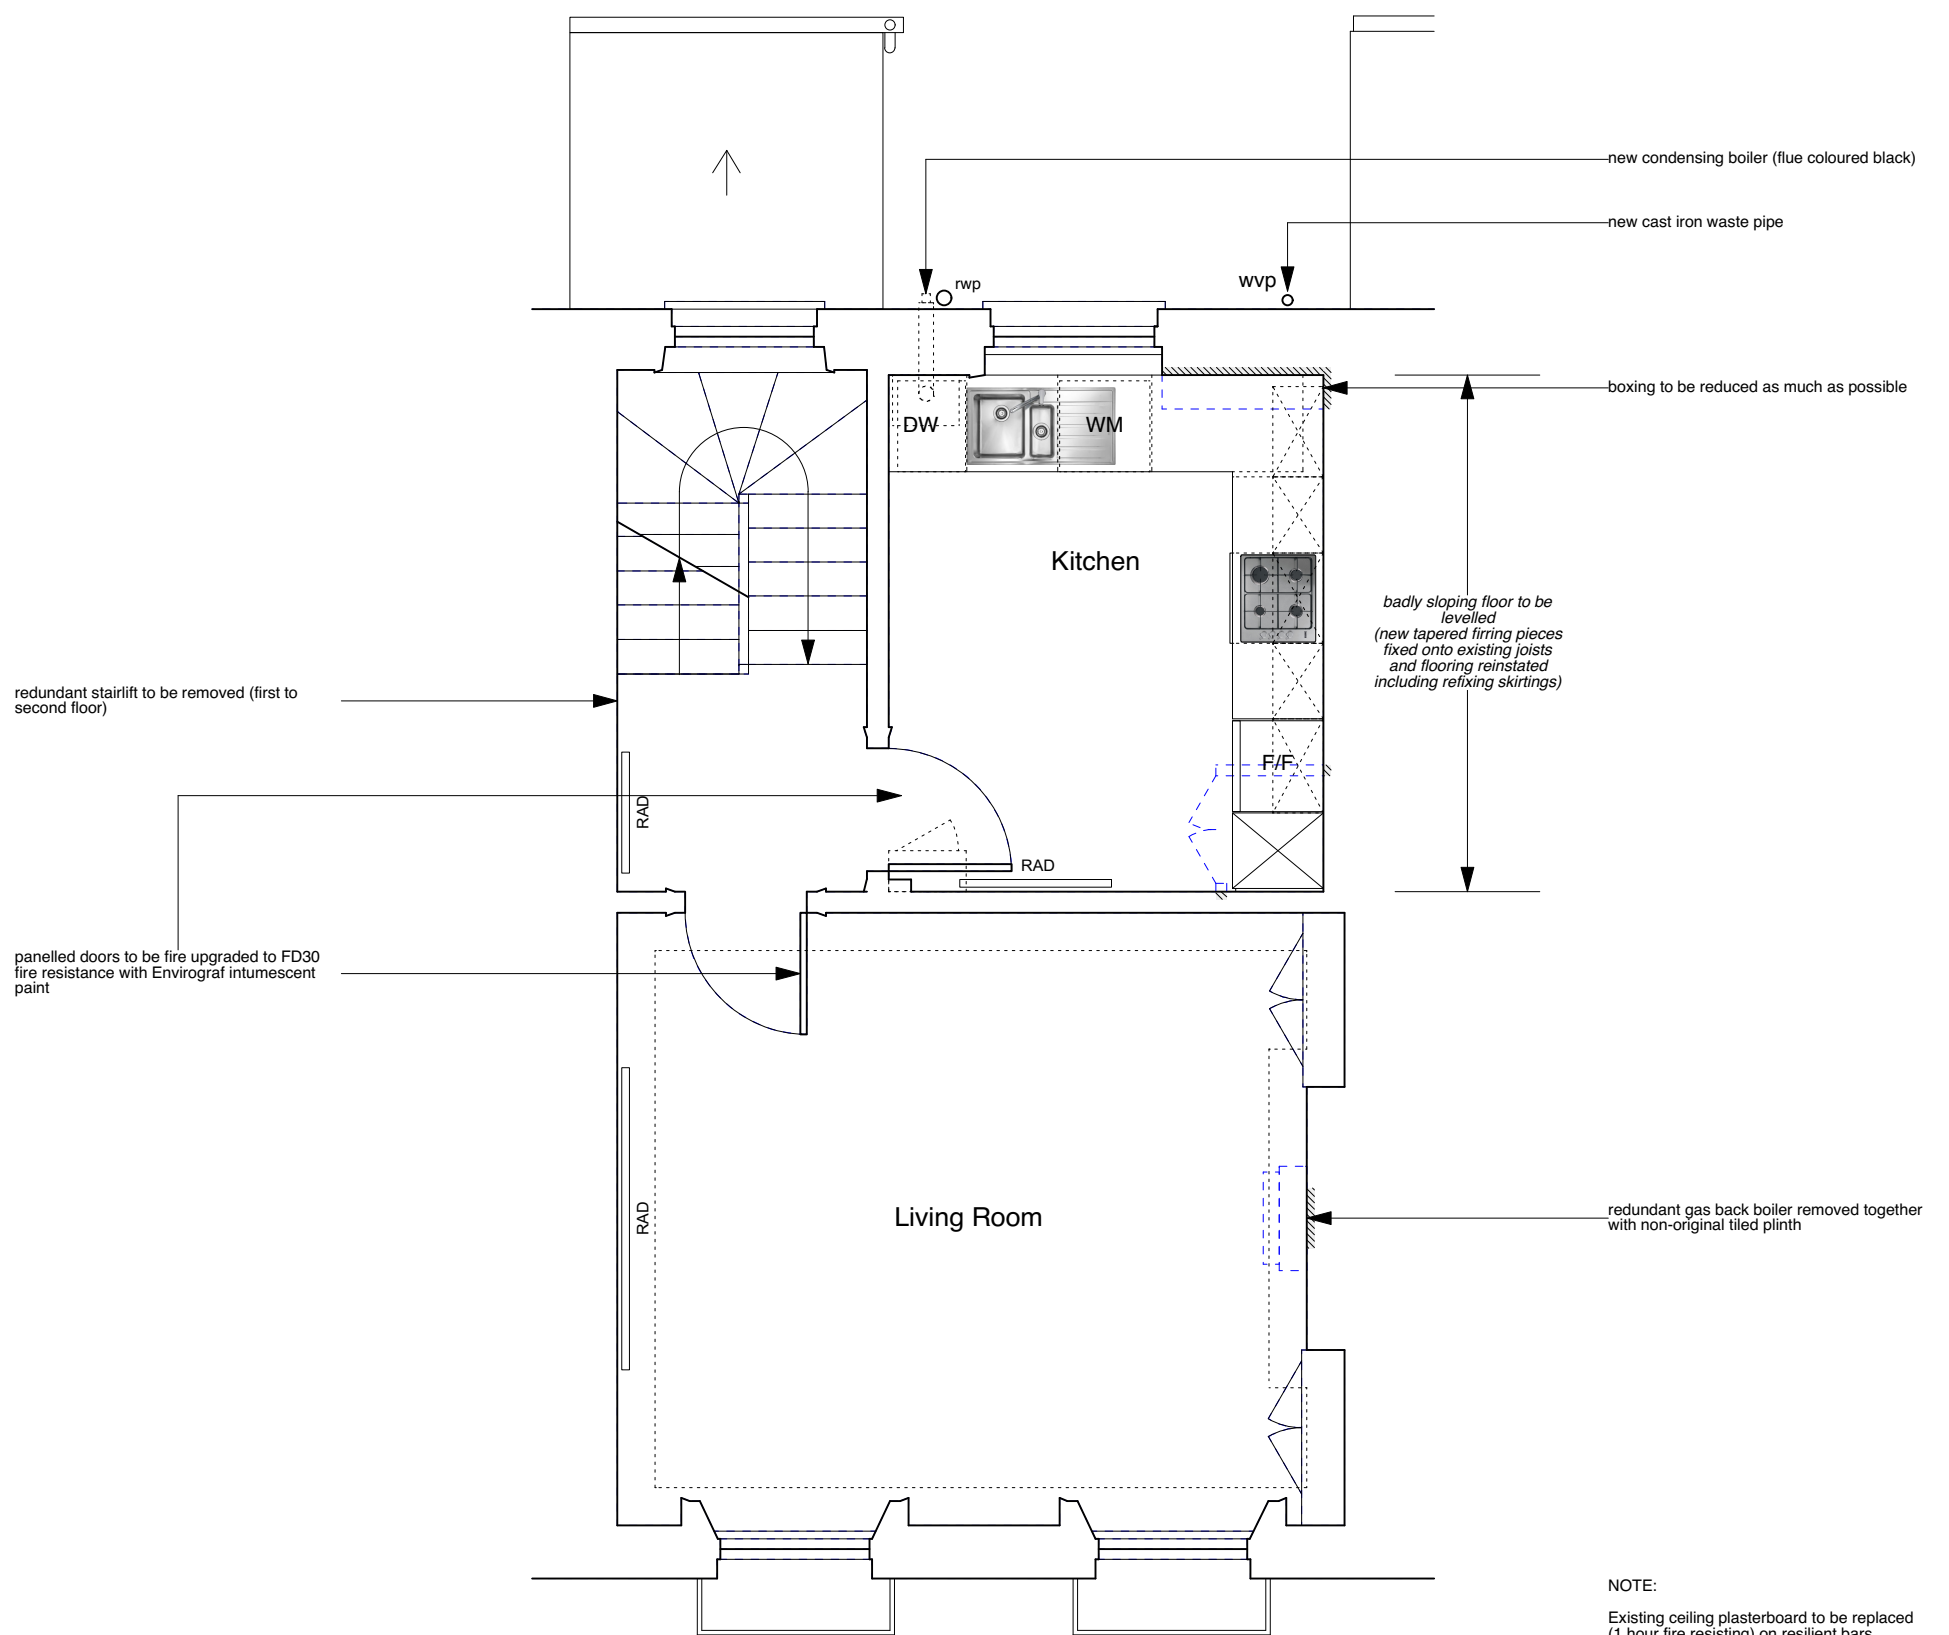



**CONSTRUCTION KEY**

-  existing retained
-  line over/under/behind
-  demolished
-  new construction
-  28mm thick drylining (incorporating Newton 503 mesh & 12.5mm plasterboard)



**NOTE:**  
 Existing ceiling plasterboard to be replaced (1 hour fire resisting) on resilient bars.  
 Existing, flush internal doors to be replaced with solid timber flush fire doors.  
 Defective, non-original sash windows to be replaced like-for-like but without horns and using stretched ovolo mouldings/glazing bars & hardwood cills.

	PROJECT 5 ARCHITECTURE LLP 8 Waterson Street London E2 8HL	job title <b>28 AMPTON STREET, LONDON WC1X 0LX</b>	scale <b>1:50 @ A3</b>	drawn SA	drawing no. <b>6214-AS28-P03</b>
	T: +44 (0)20 7739 9131 F: +44 (0)20 7739 3687 E: info@p5a.co.uk	drawing <b>FIRST FLOOR PLAN - PROPOSED</b>	date NOV 2017	checked XX	