


REVISIONS		
B	ISSUED TO PLANNING	30.10.17
A	ISSUED TO CLIENT	29.09.17

37 Chalk Farm Road, NW1 8AJ	
<b>GA-01 Proposed Ground Floor Plan</b>	
Drawn by: AG	Scale 1:50 @ A3

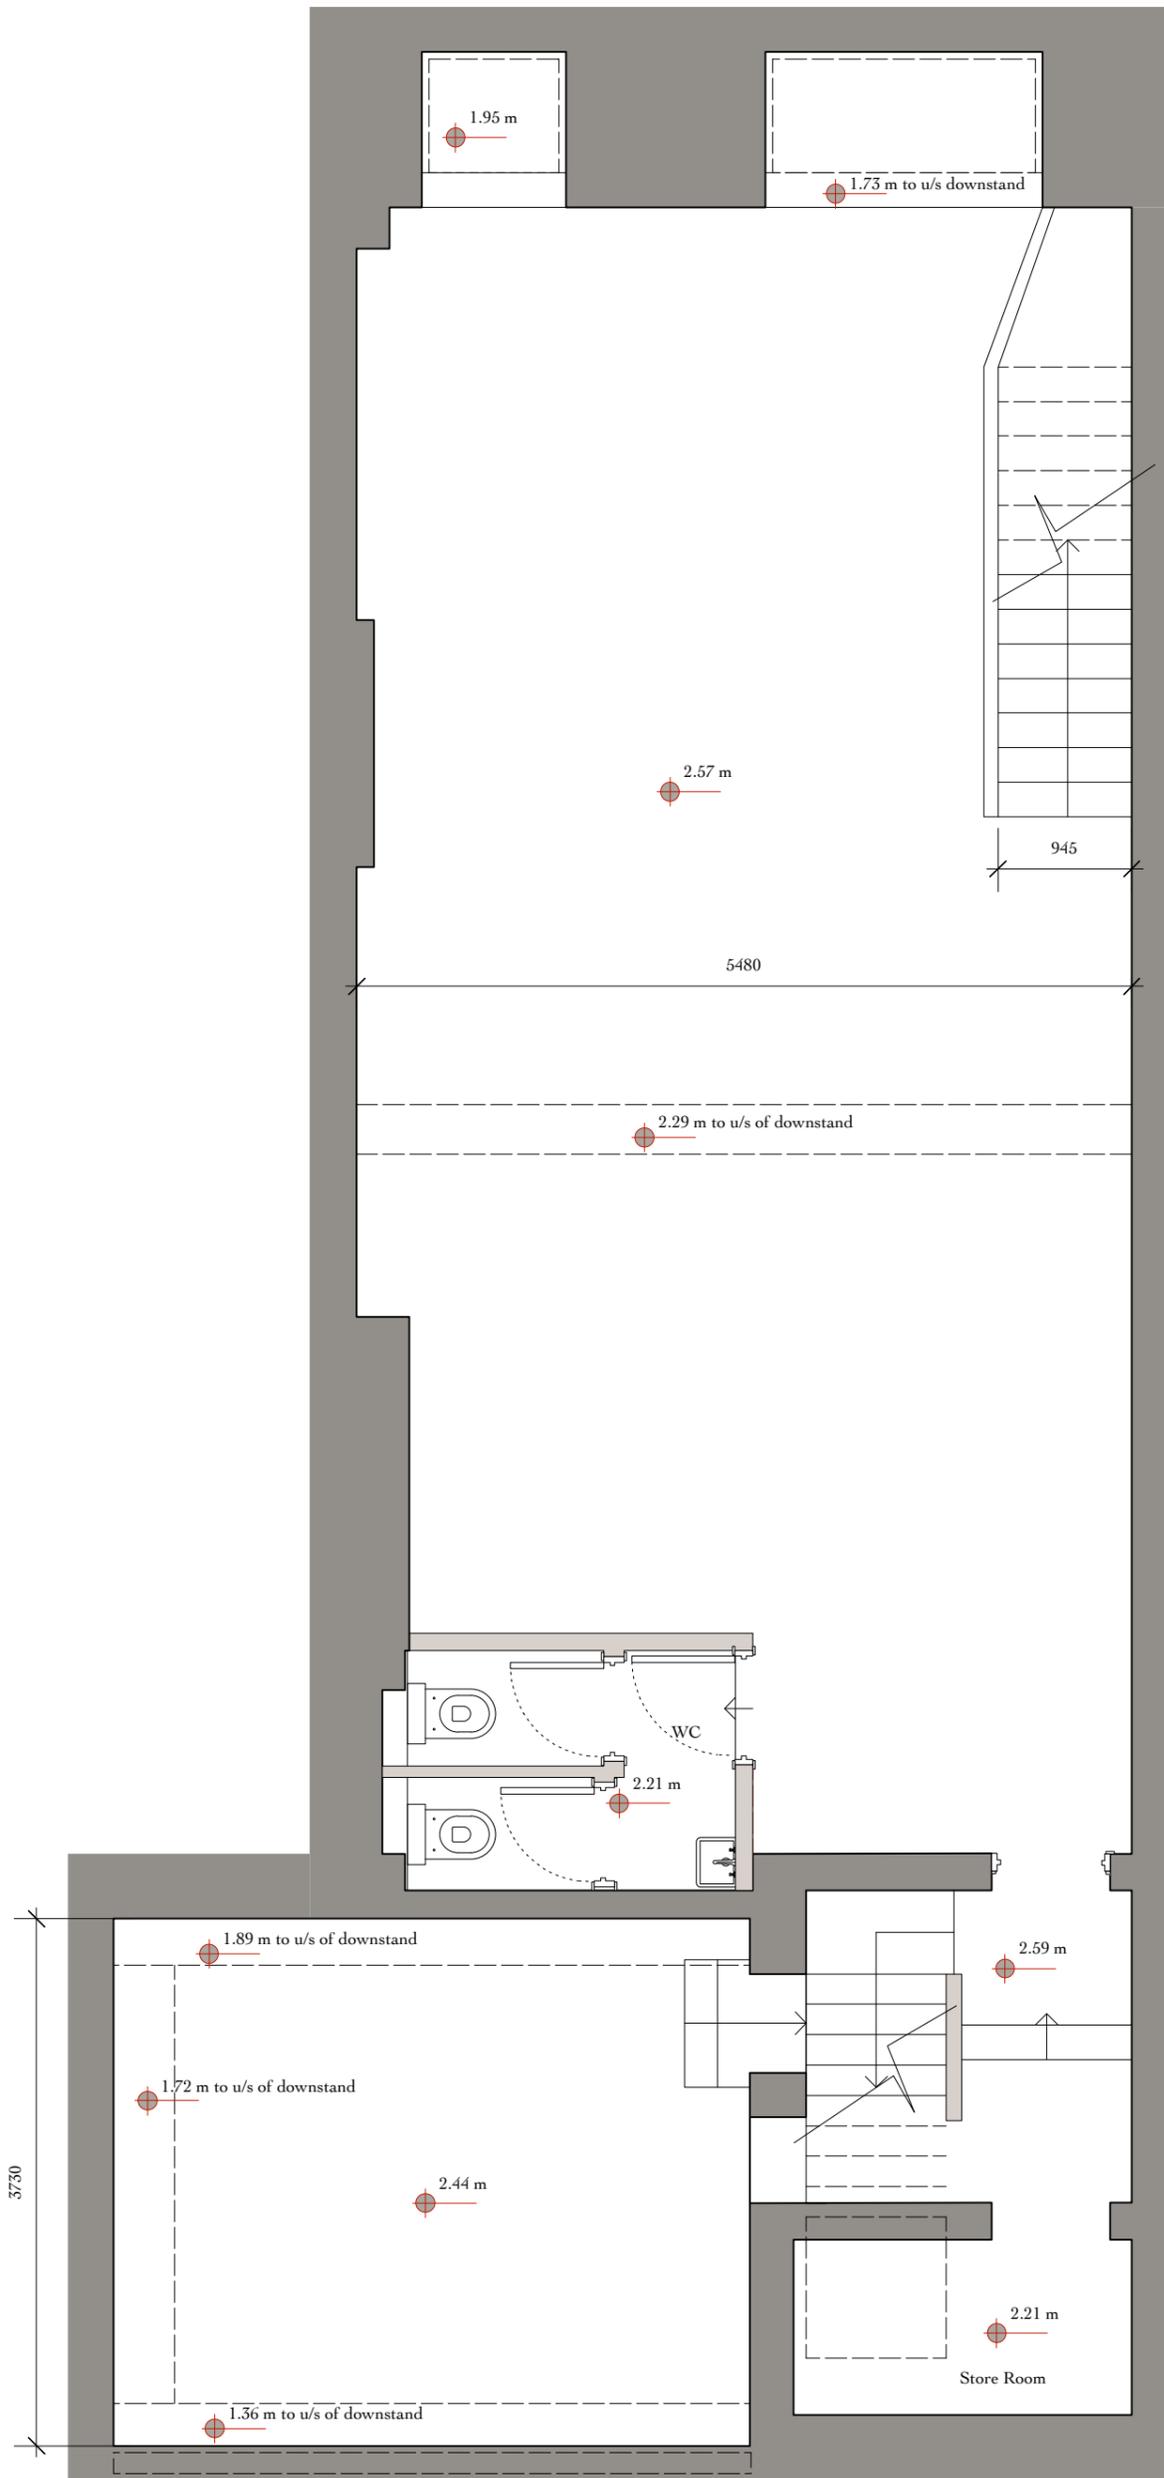

REVISIONS		
B	ISSUED TO PLANNING	30.10.17
A	ISSUED TO CLIENT	29.09.17

37 Chalk Farm Road, NW1 8AJ

**GA-02 Proposed Basement Plan**

Drawn by: AG      Scale 1:50 @ A3

