



Inter Urban Studios

Unit 101 Netil House
1 Westgate Street
London E8 3RL
020 3095 9748

www.interurbanstudios.com
info@interurbanstudios.com



PROJECT
338 Kilburn High Road
London
NW6 2QN

CLIENT
Melview Ltd
9 Craven Walk
London N16 6BS

DATE
02.11.2017

SCALE @A4
1:1250

DRAWN/CHECKED BY
AB/MS

DRAWING
Site Location Plan




REVISION

PLANNING

THIS DRAWING IS COPYRIGHT
2017 INTER URBAN STUDIOS
LTD AND NOT TO BE SCALED
FOR PURPOSES OTHER THAN
PLANNING APPLICATIONS;
REFER TO WRITTEN
DIMENSIONS WHERE NOTED

DRAWING NUMBER

PL-00

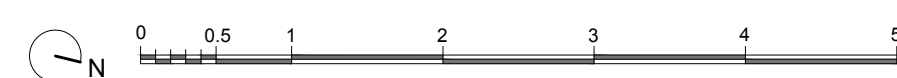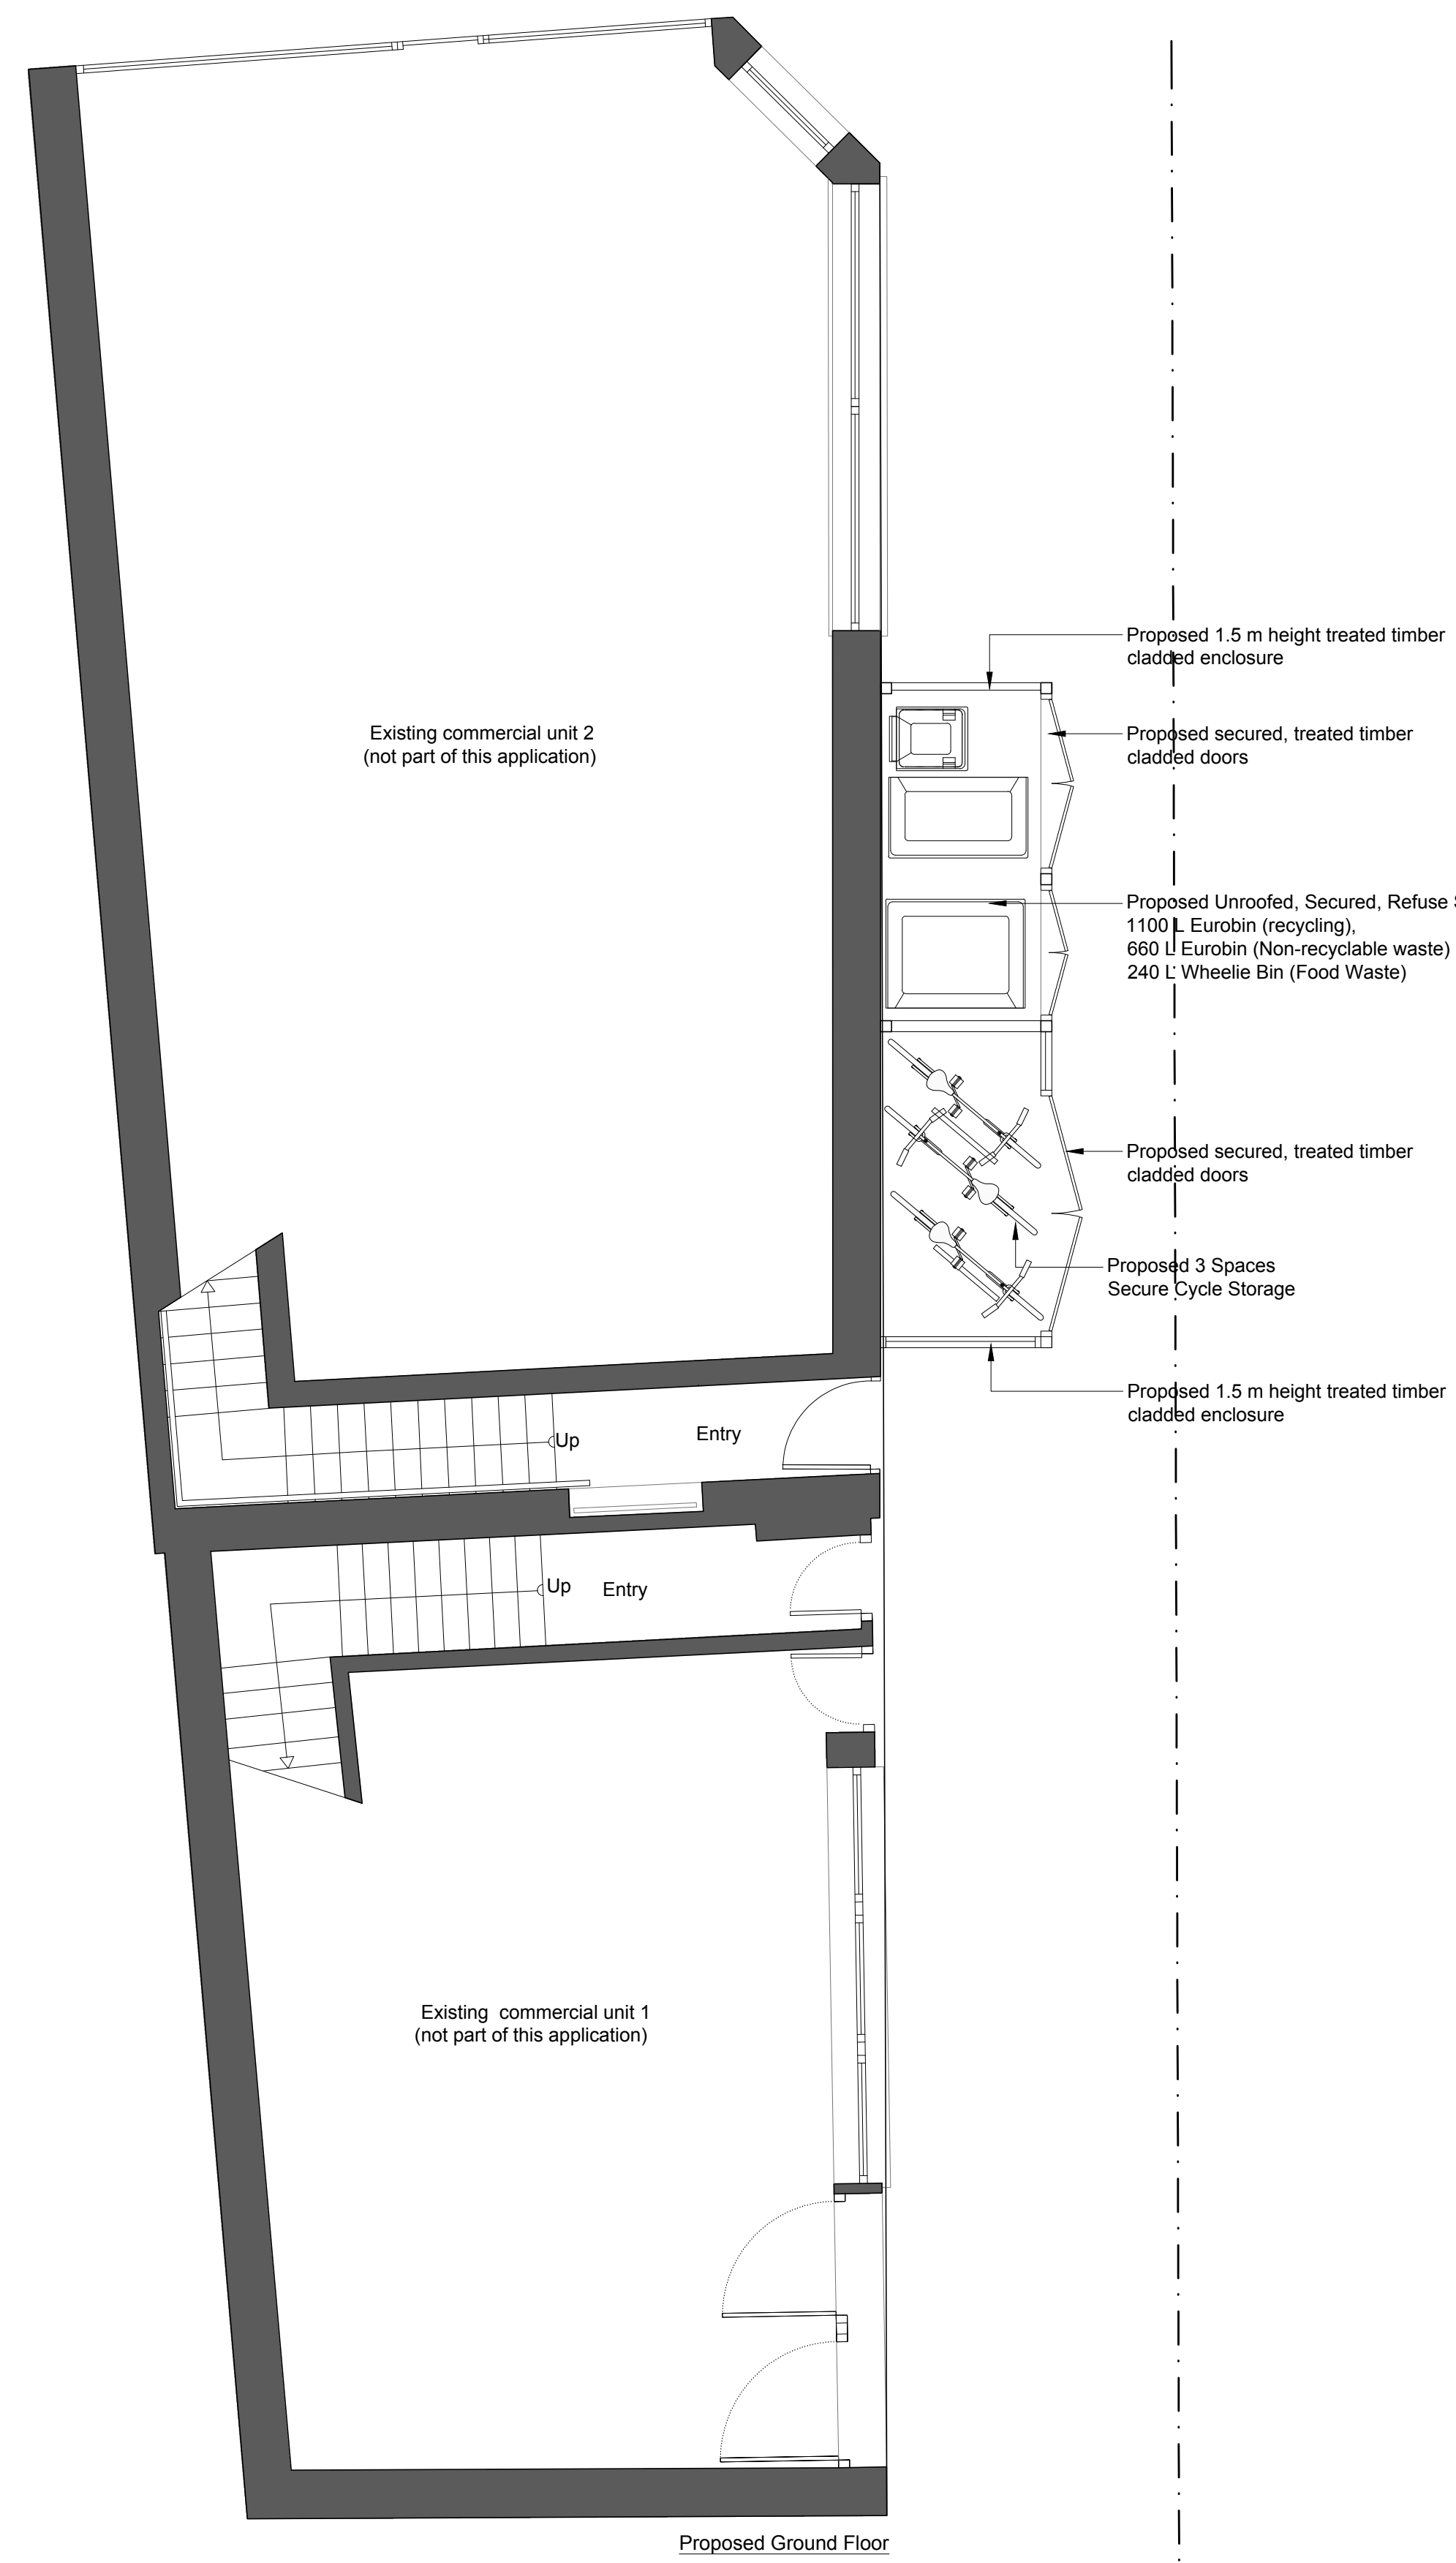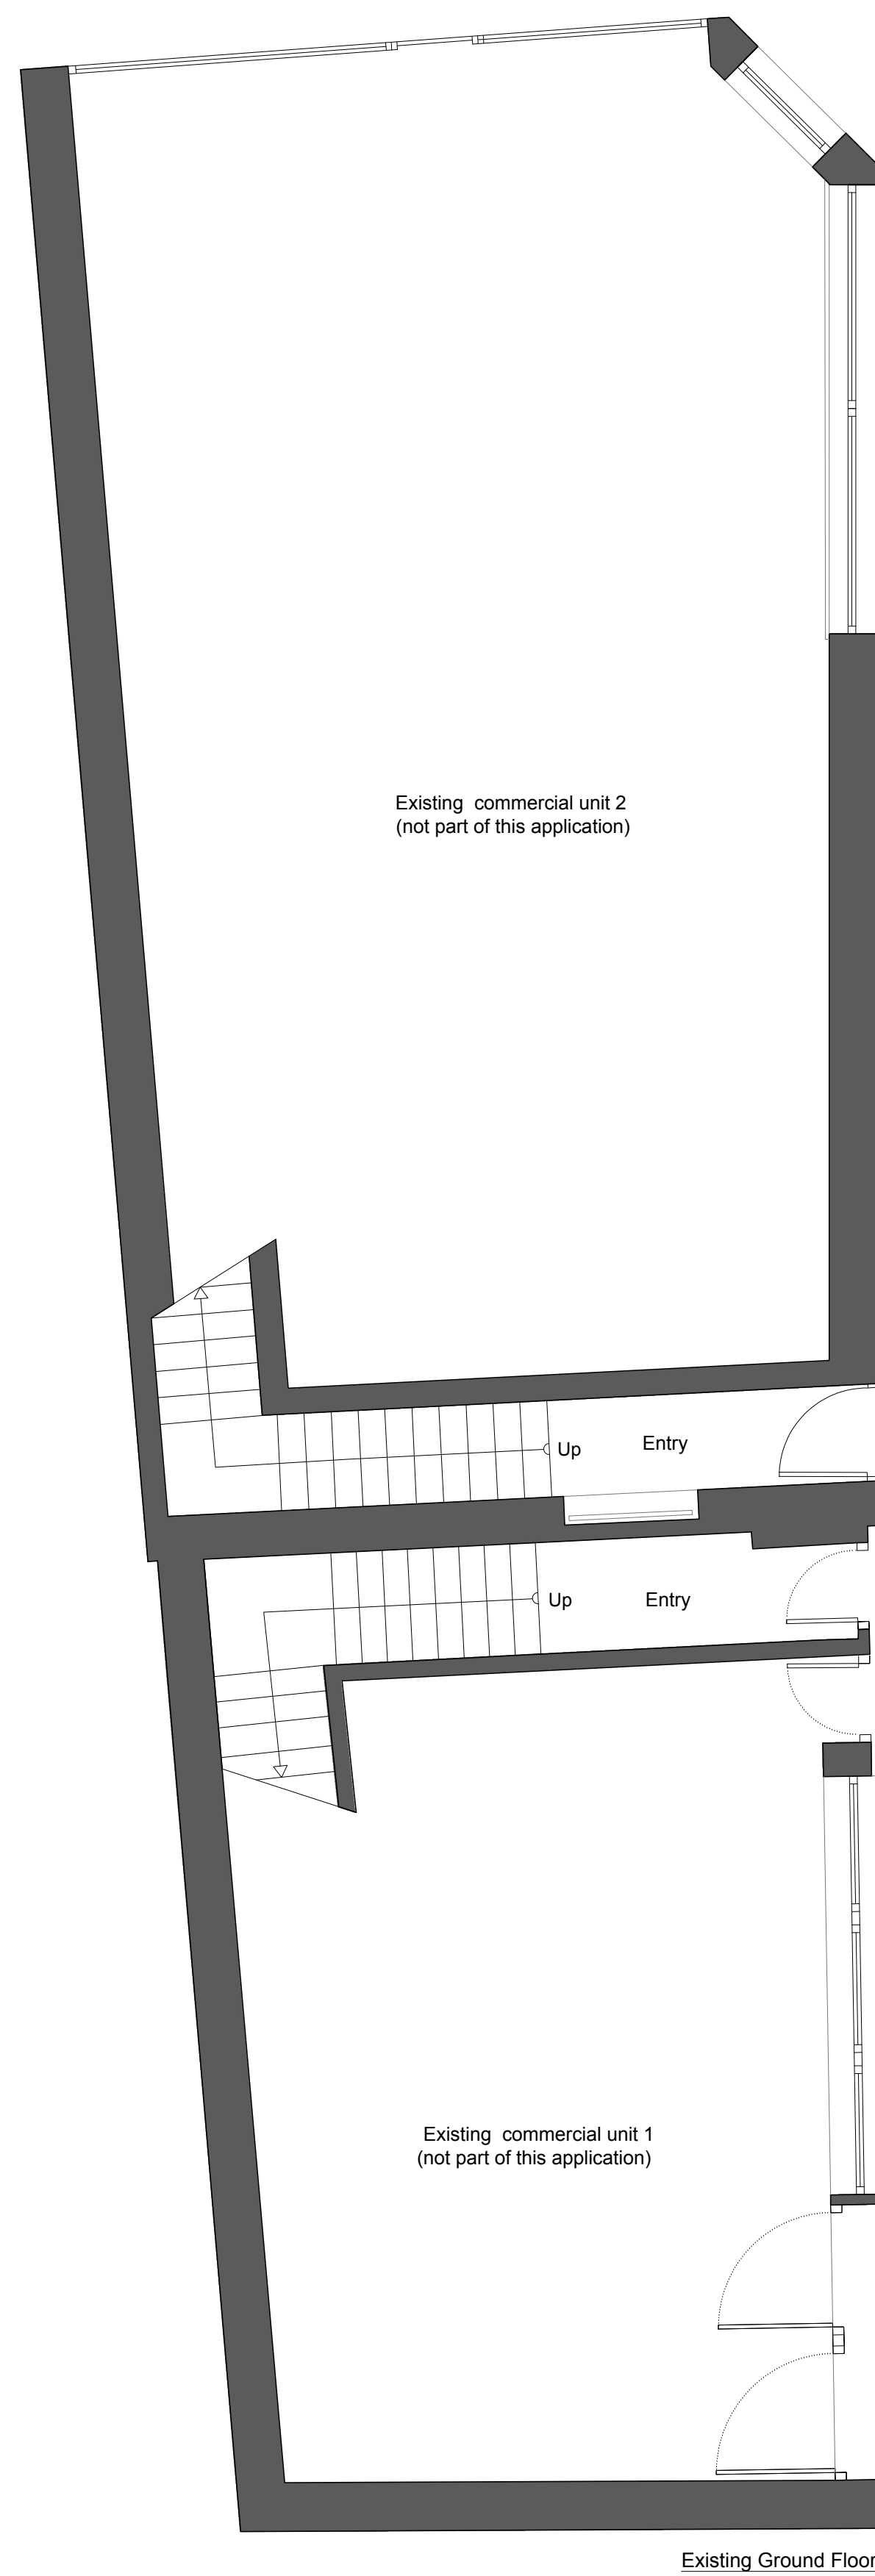

PLANNING

THIS DRAWING IS COPYRIGHT 2017
INTER URBAN STUDIOS LTD AND
NOT TO BE SCALED FOR PURPOSES
OTHER THAN PLANNING
APPLICATIONS; REFER TO WRITTEN
DIMENSIONS WHERE NOTED

DRAWING
Existing and Proposed
Ground Floor Plans

DRAWING NUMBER

PL-01


PLANNING

THIS DRAWING IS COPYRIGHT 2017
 INTER URBAN STUDIOS LTD AND
 NOT TO BE SCALED FOR PURPOSES
 OTHER THAN PLANNING
 APPLICATIONS; REFER TO WRITTEN
 DIMENSIONS WHERE NOTED


DRAWING
 Existing and Proposed
 First, Second, and Third
 Floor Plans and Existing Roof Plan

DRAWING NUMBER


PL-02

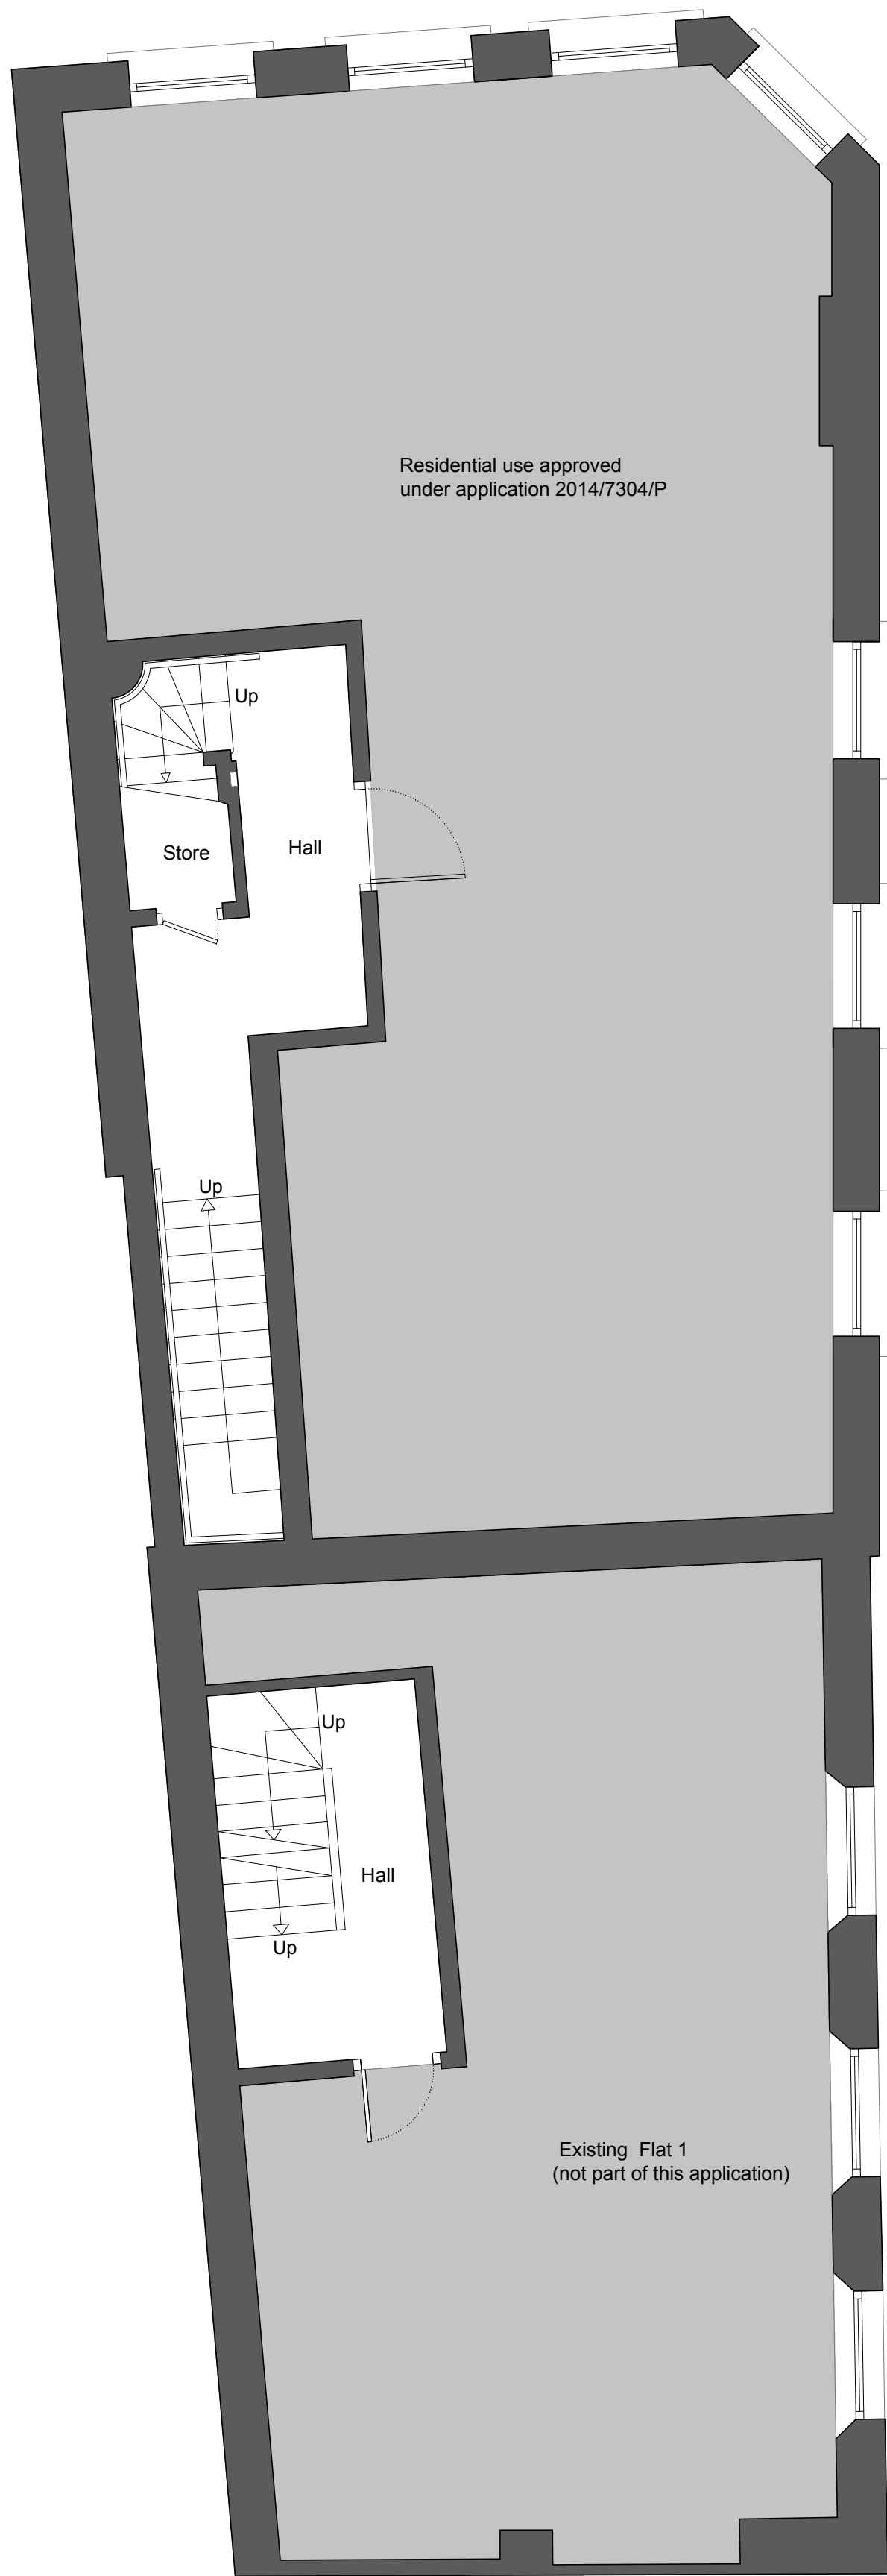


Existing / Proposed First Floor

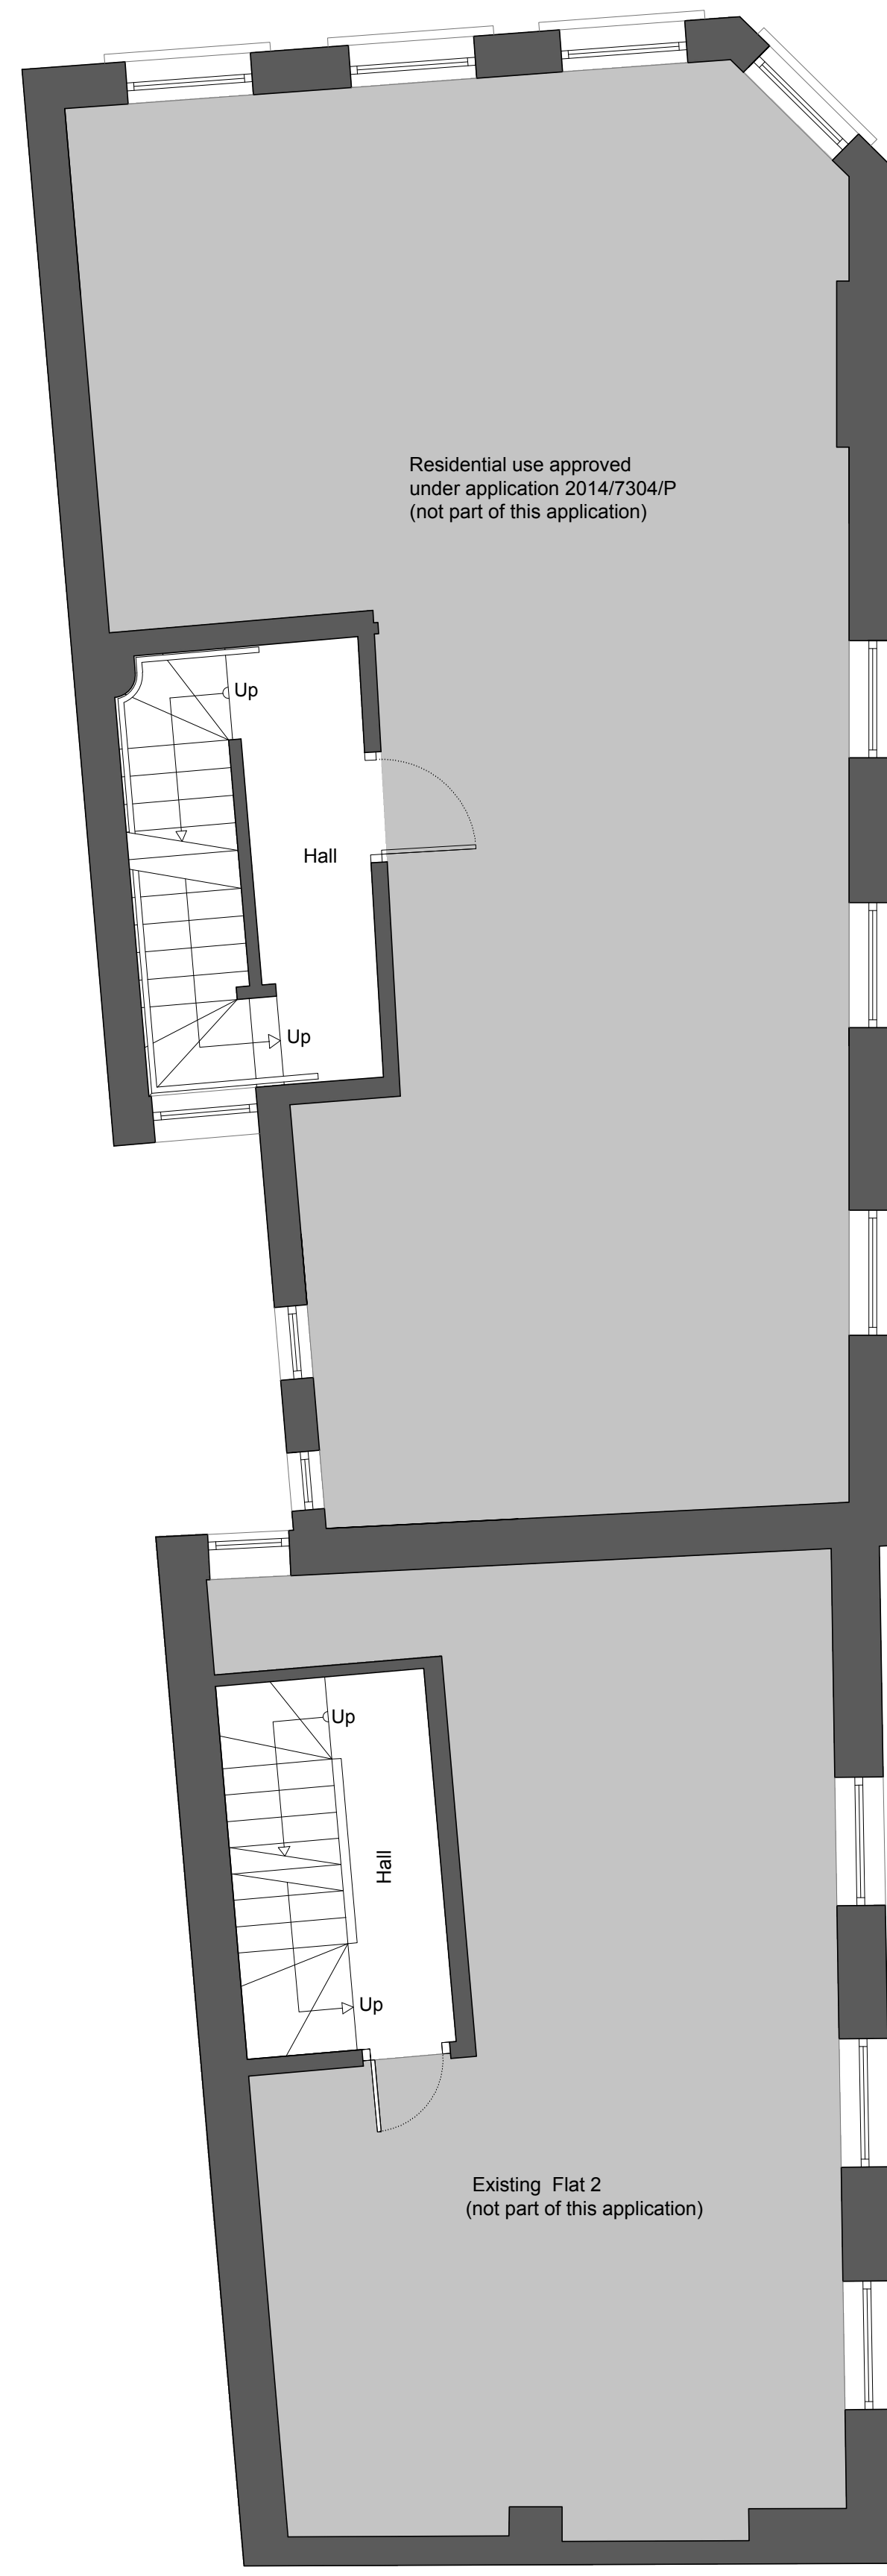

Existing / Proposed Second Floor

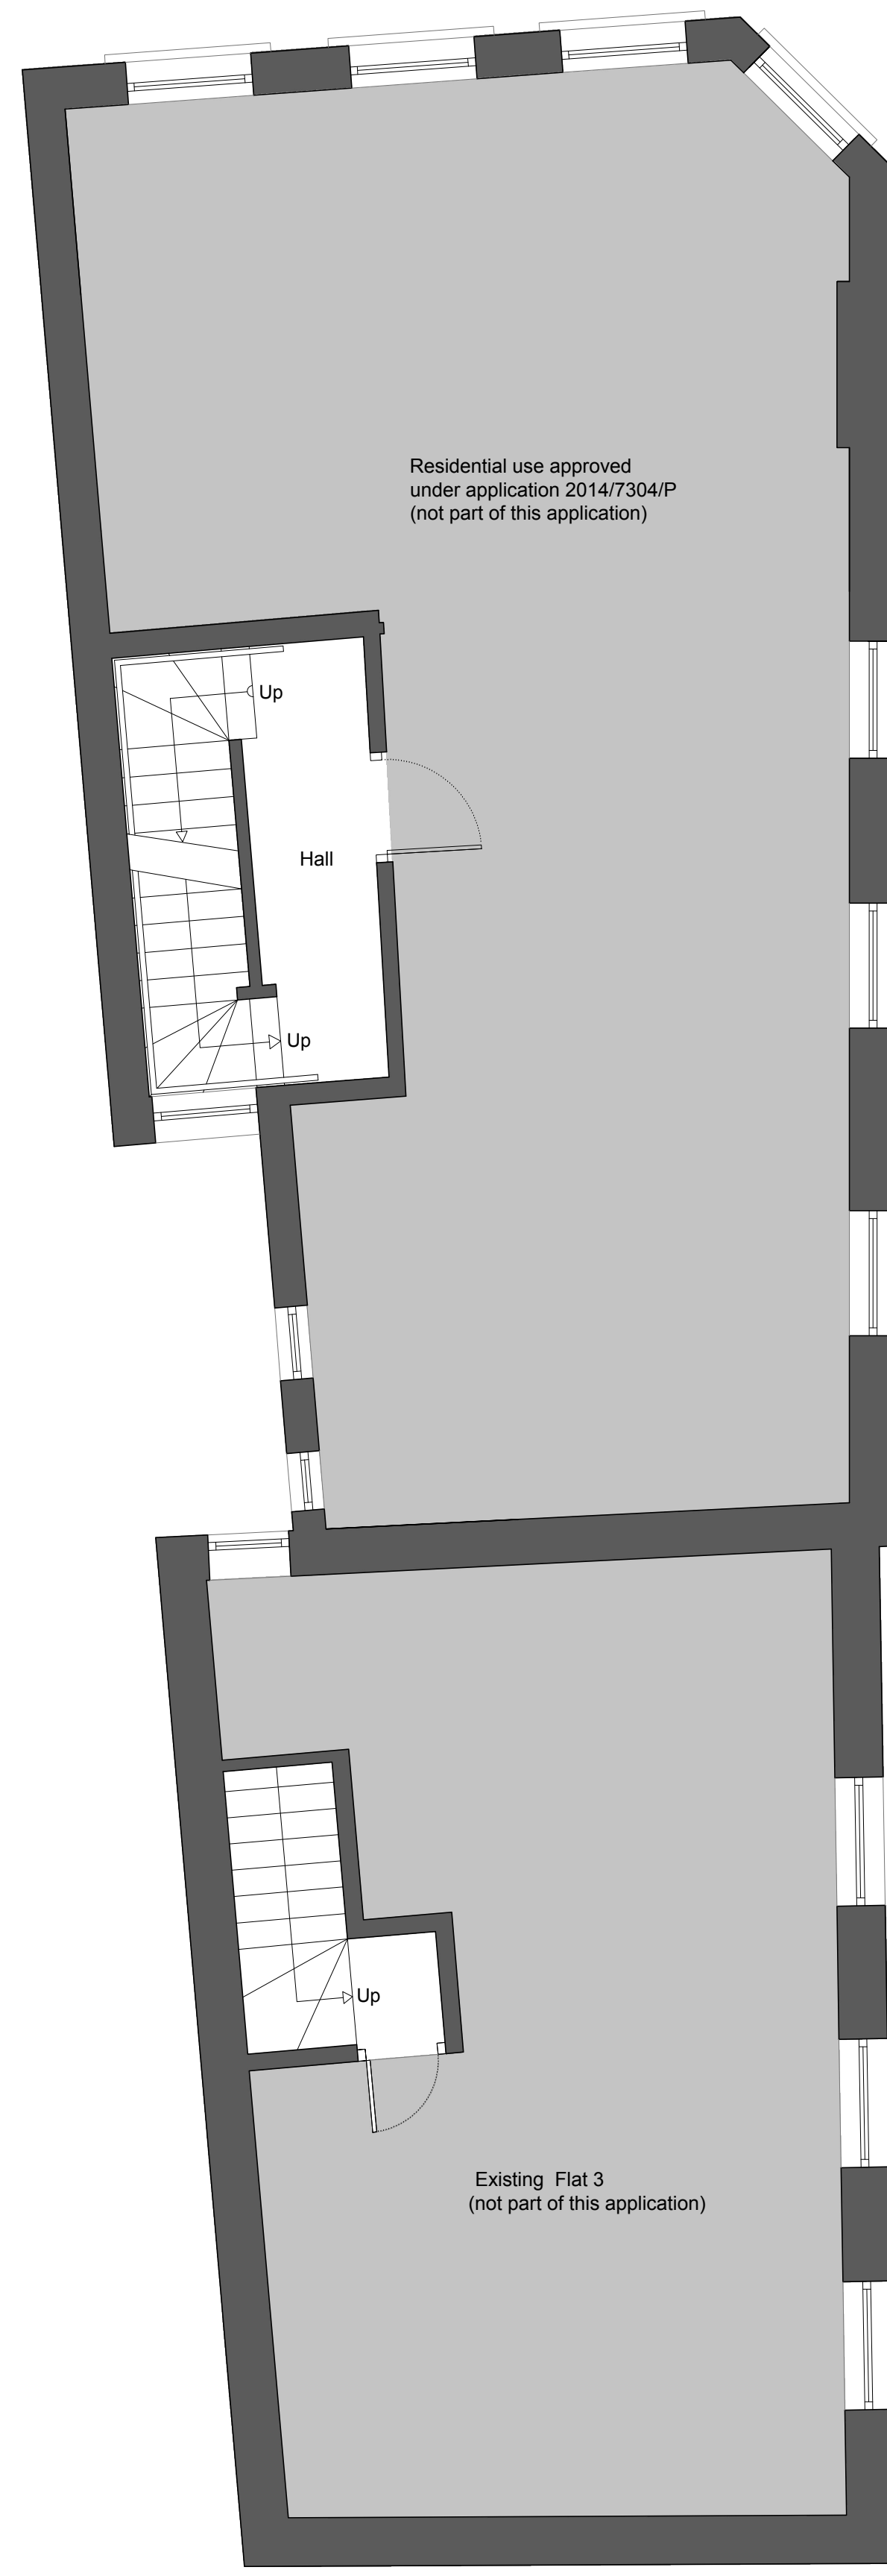


Existing / Proposed Third Floor

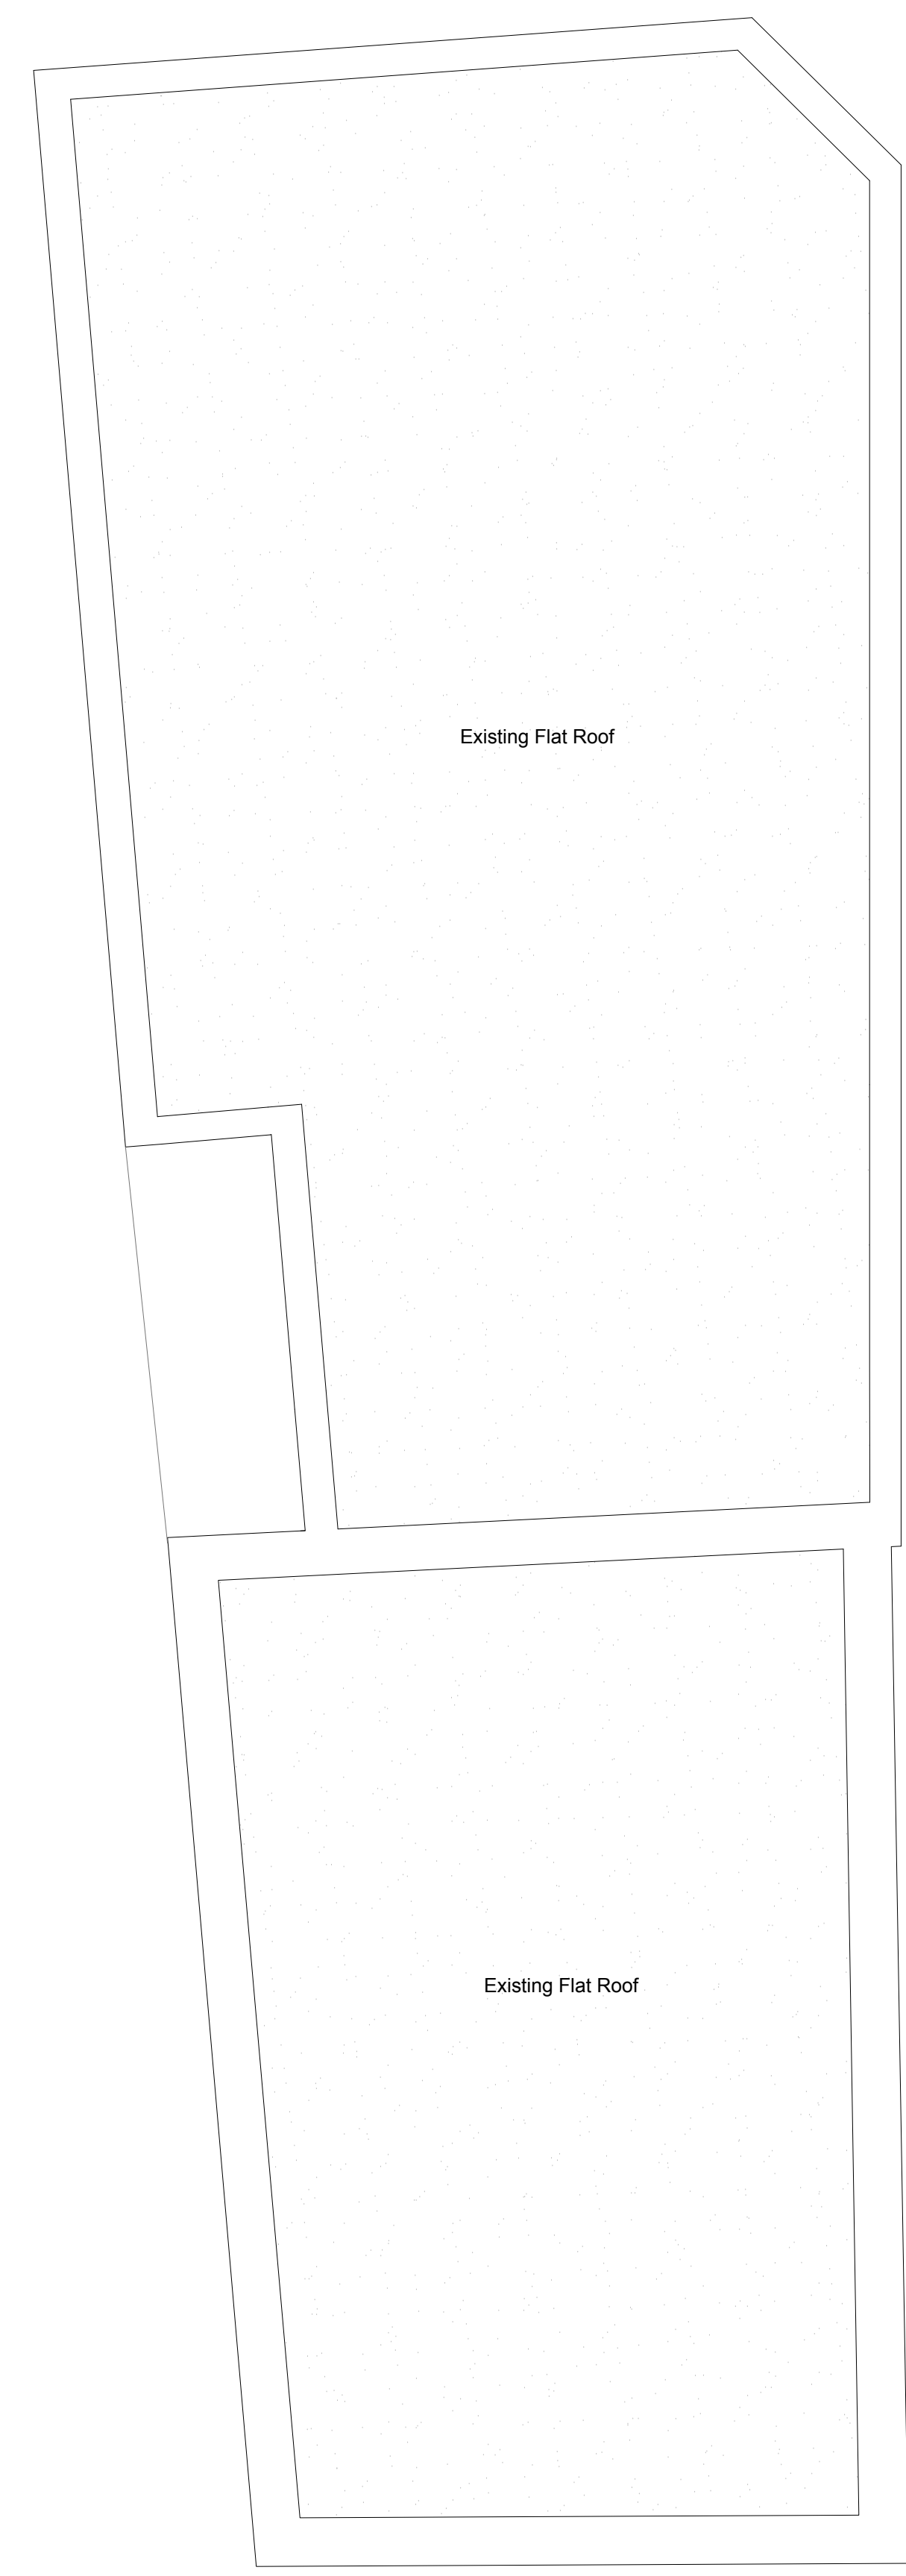


Existing Roof Plan



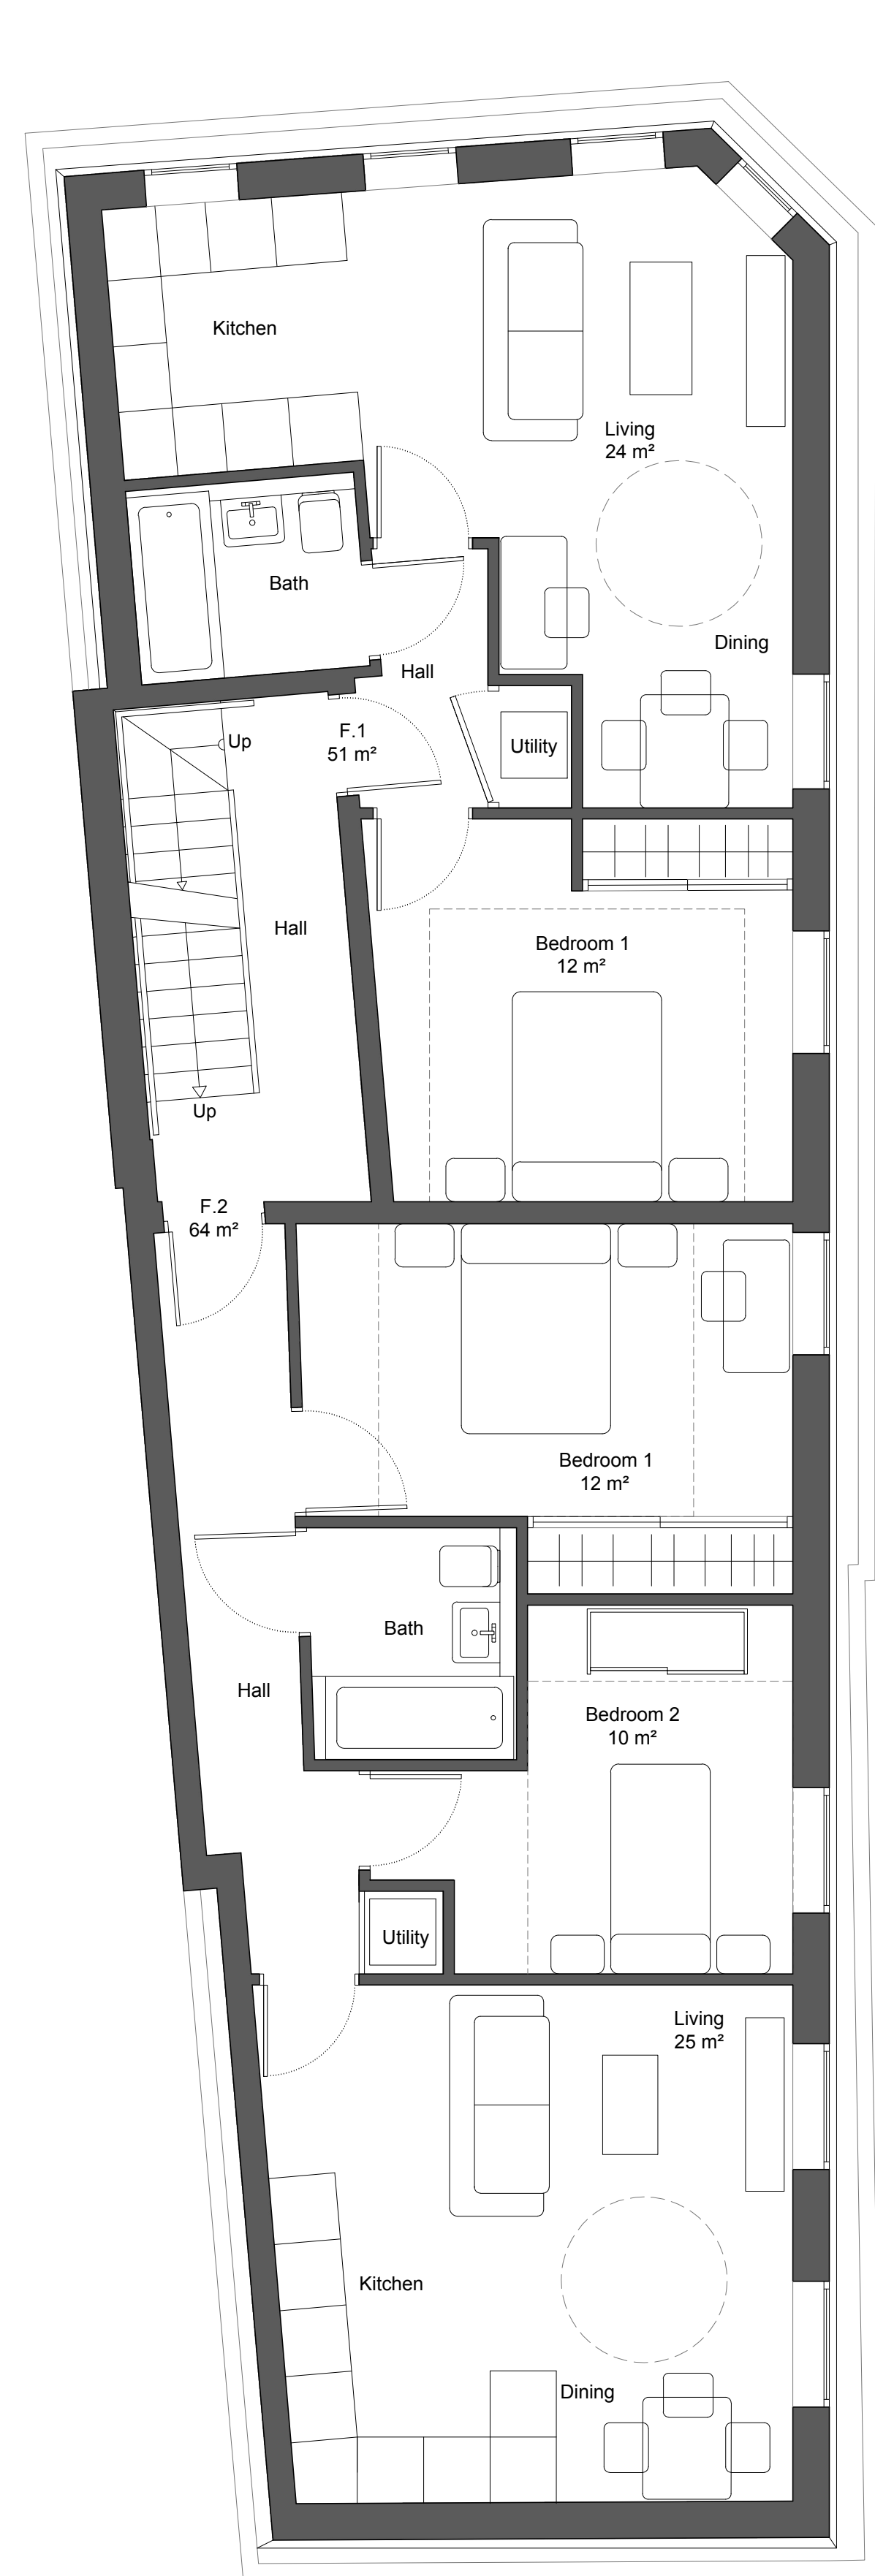


Proposed Fourth Floor

Note: Both proposed floor to ceiling heights to be 2300 mm

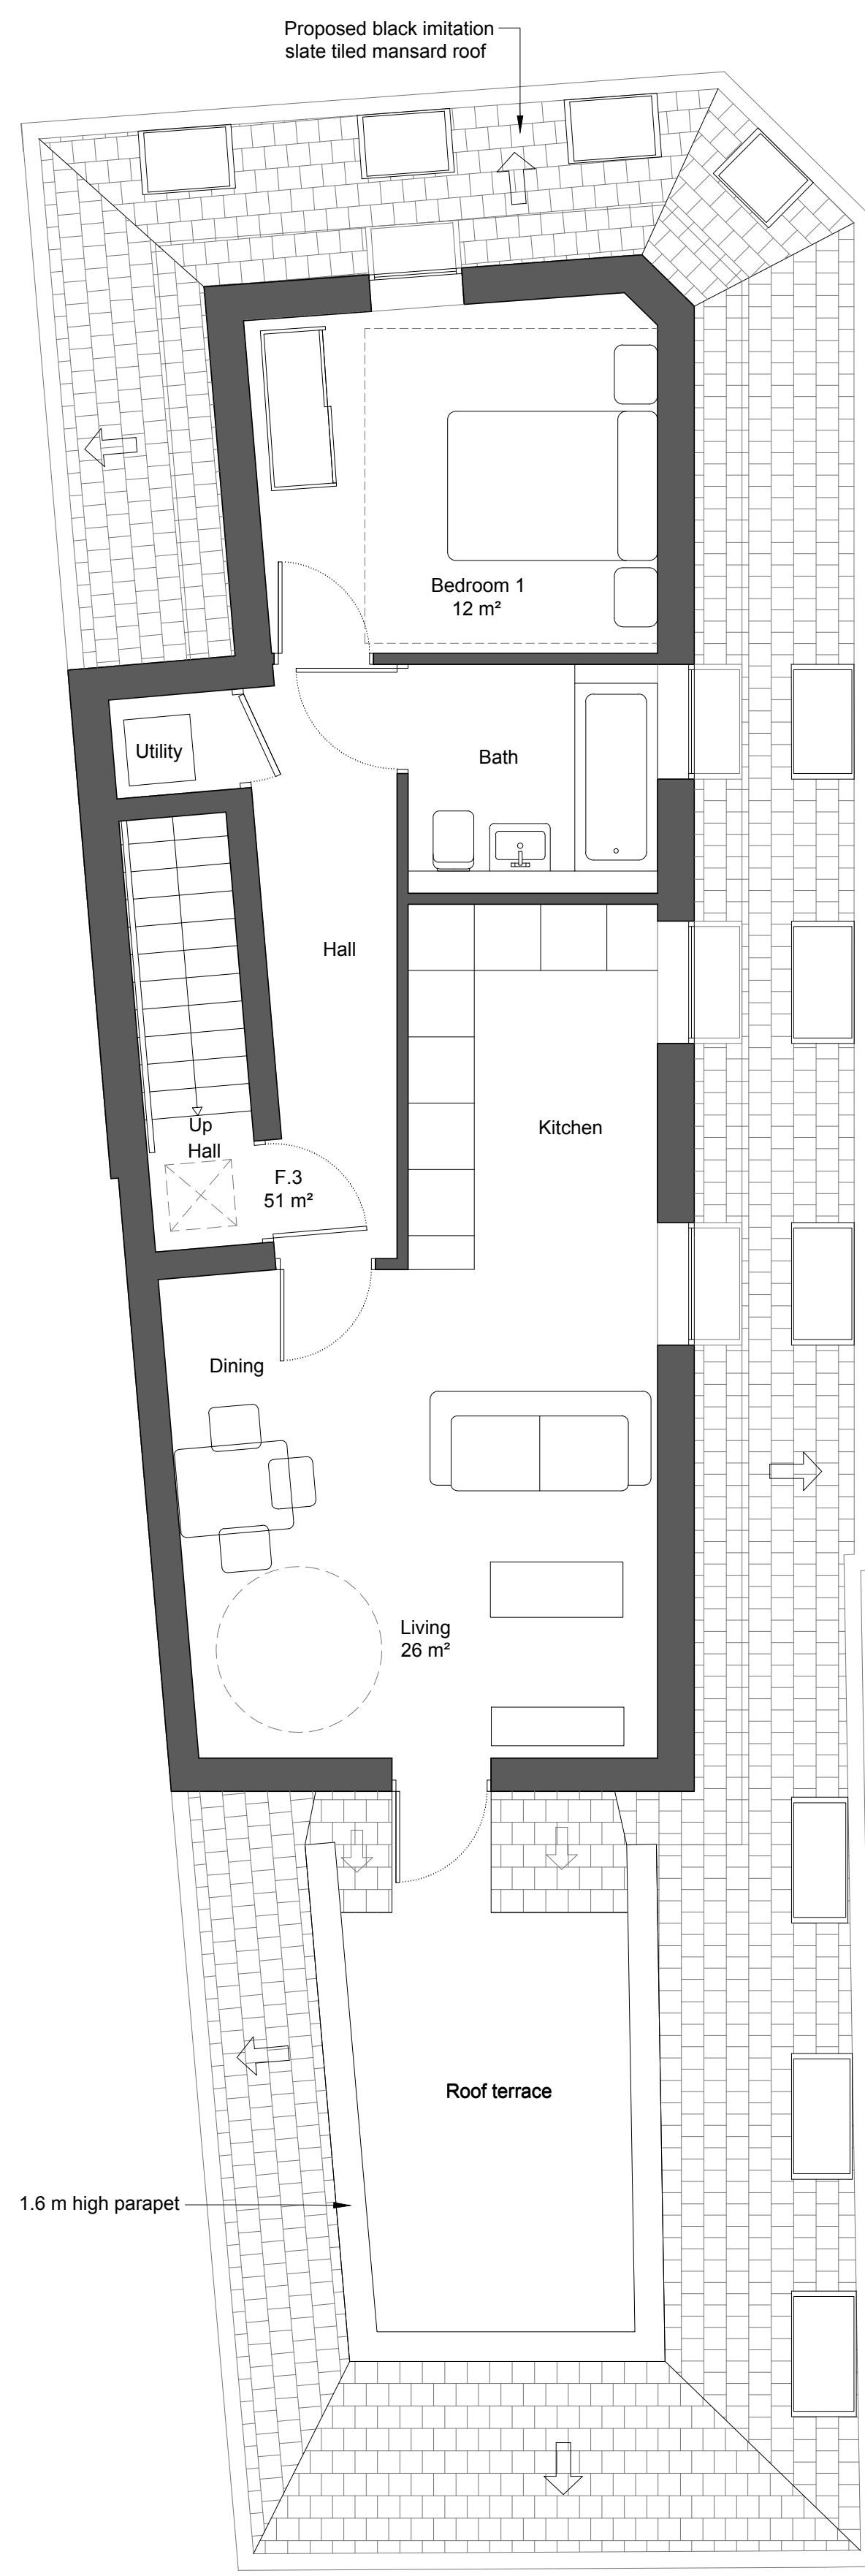


Proposed Fifth Floor

Note: Both proposed floor to ceiling heights to be 2300 mm

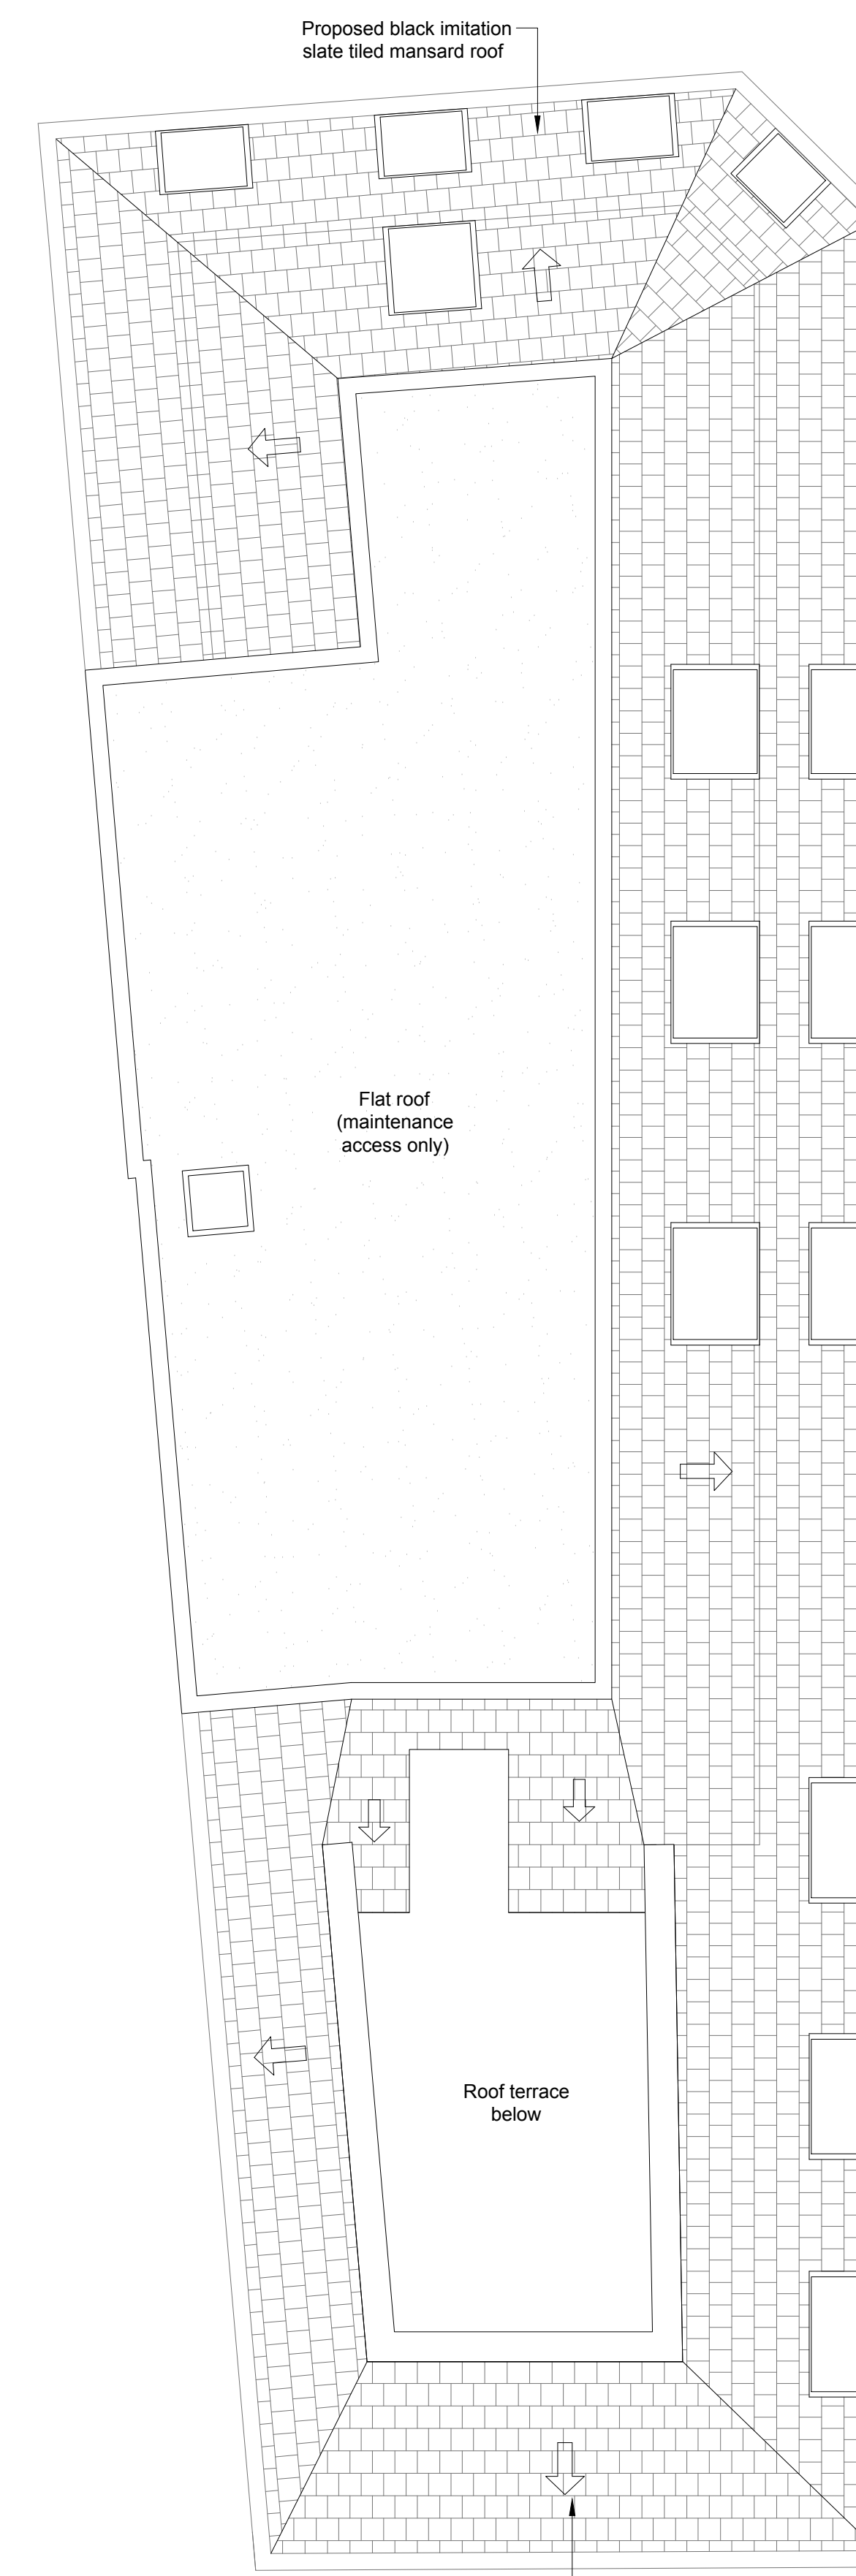

Proposed Roof Plan

Proposed black imitation slate tiled mansard roof

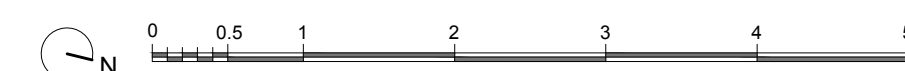

PLANNING

THIS DRAWING IS COPYRIGHT 2017
INTER URBAN STUDIOS LTD AND
NOT TO BE SCALED FOR PURPOSES
OTHER THAN PLANNING
APPLICATIONS; REFER TO WRITTEN
DIMENSIONS WHERE NOTED

DRAWING
Proposed Fourth
Fifth and Roof Plans

DRAWING NUMBER

PL-03



**Inter
Urban
Studios**

Unit 101 Netil House
1 Westgate Street
London E8 3RL
020 3095 9748
www.interurbanstudios.com
info@interurbanstudios.com

PROJECT
338 Kilburn High Road
London
NW6 2QN

CLIENT
Melview Ltd
9 Craven Walk
London
N16 6BS

DATE
26.10.2017

SCALE@A1
1:50

DRAWN/CHECKED BY
AB/MS

REVISION



PLANNING

THIS DRAWING IS COPYRIGHT 2017
INTER URBAN STUDIOS LTD AND
NOT TO BE SCALED FOR PURPOSES
OTHER THAN PLANNING
APPLICATIONS; REFER TO WRITTEN
DIMENSIONS WHERE NOTED

DRAWING
Existing Front Elevation

DRAWING NUMBER

PL-04



PLANNING

THIS DRAWING IS COPYRIGHT 2017
 INTER URBAN STUDIOS LTD AND
 NOT TO BE SCALED FOR PURPOSES
 OTHER THAN PLANNING
 APPLICATIONS; REFER TO WRITTEN
 DIMENSIONS WHERE NOTED

DRAWING
 Proposed Front Elevation

DRAWING NUMBER

PL-05



PLANNING

THIS DRAWING IS COPYRIGHT 2017
INTER URBAN STUDIOS LTD AND
NOT TO BE SCALED FOR PURPOSES
OTHER THAN PLANNING
APPLICATIONS: REFER TO WRITTEN
DIMENSIONS WHERE NOTED

DRAWING
Existing and Proposed
Side Elevation

DRAWING NUMBER

PL-06







PLANNING

THIS DRAWING IS COPYRIGHT 2017
INTER URBAN STUDIOS LTD AND
NOT TO BE SCALED FOR PURPOSES
OTHER THAN PLANNING
APPLICATIONS; REFER TO WRITTEN
DIMENSIONS WHERE NOTED

DRAWING
Existing and Proposed
Section

DRAWING NUMBER

PL-07

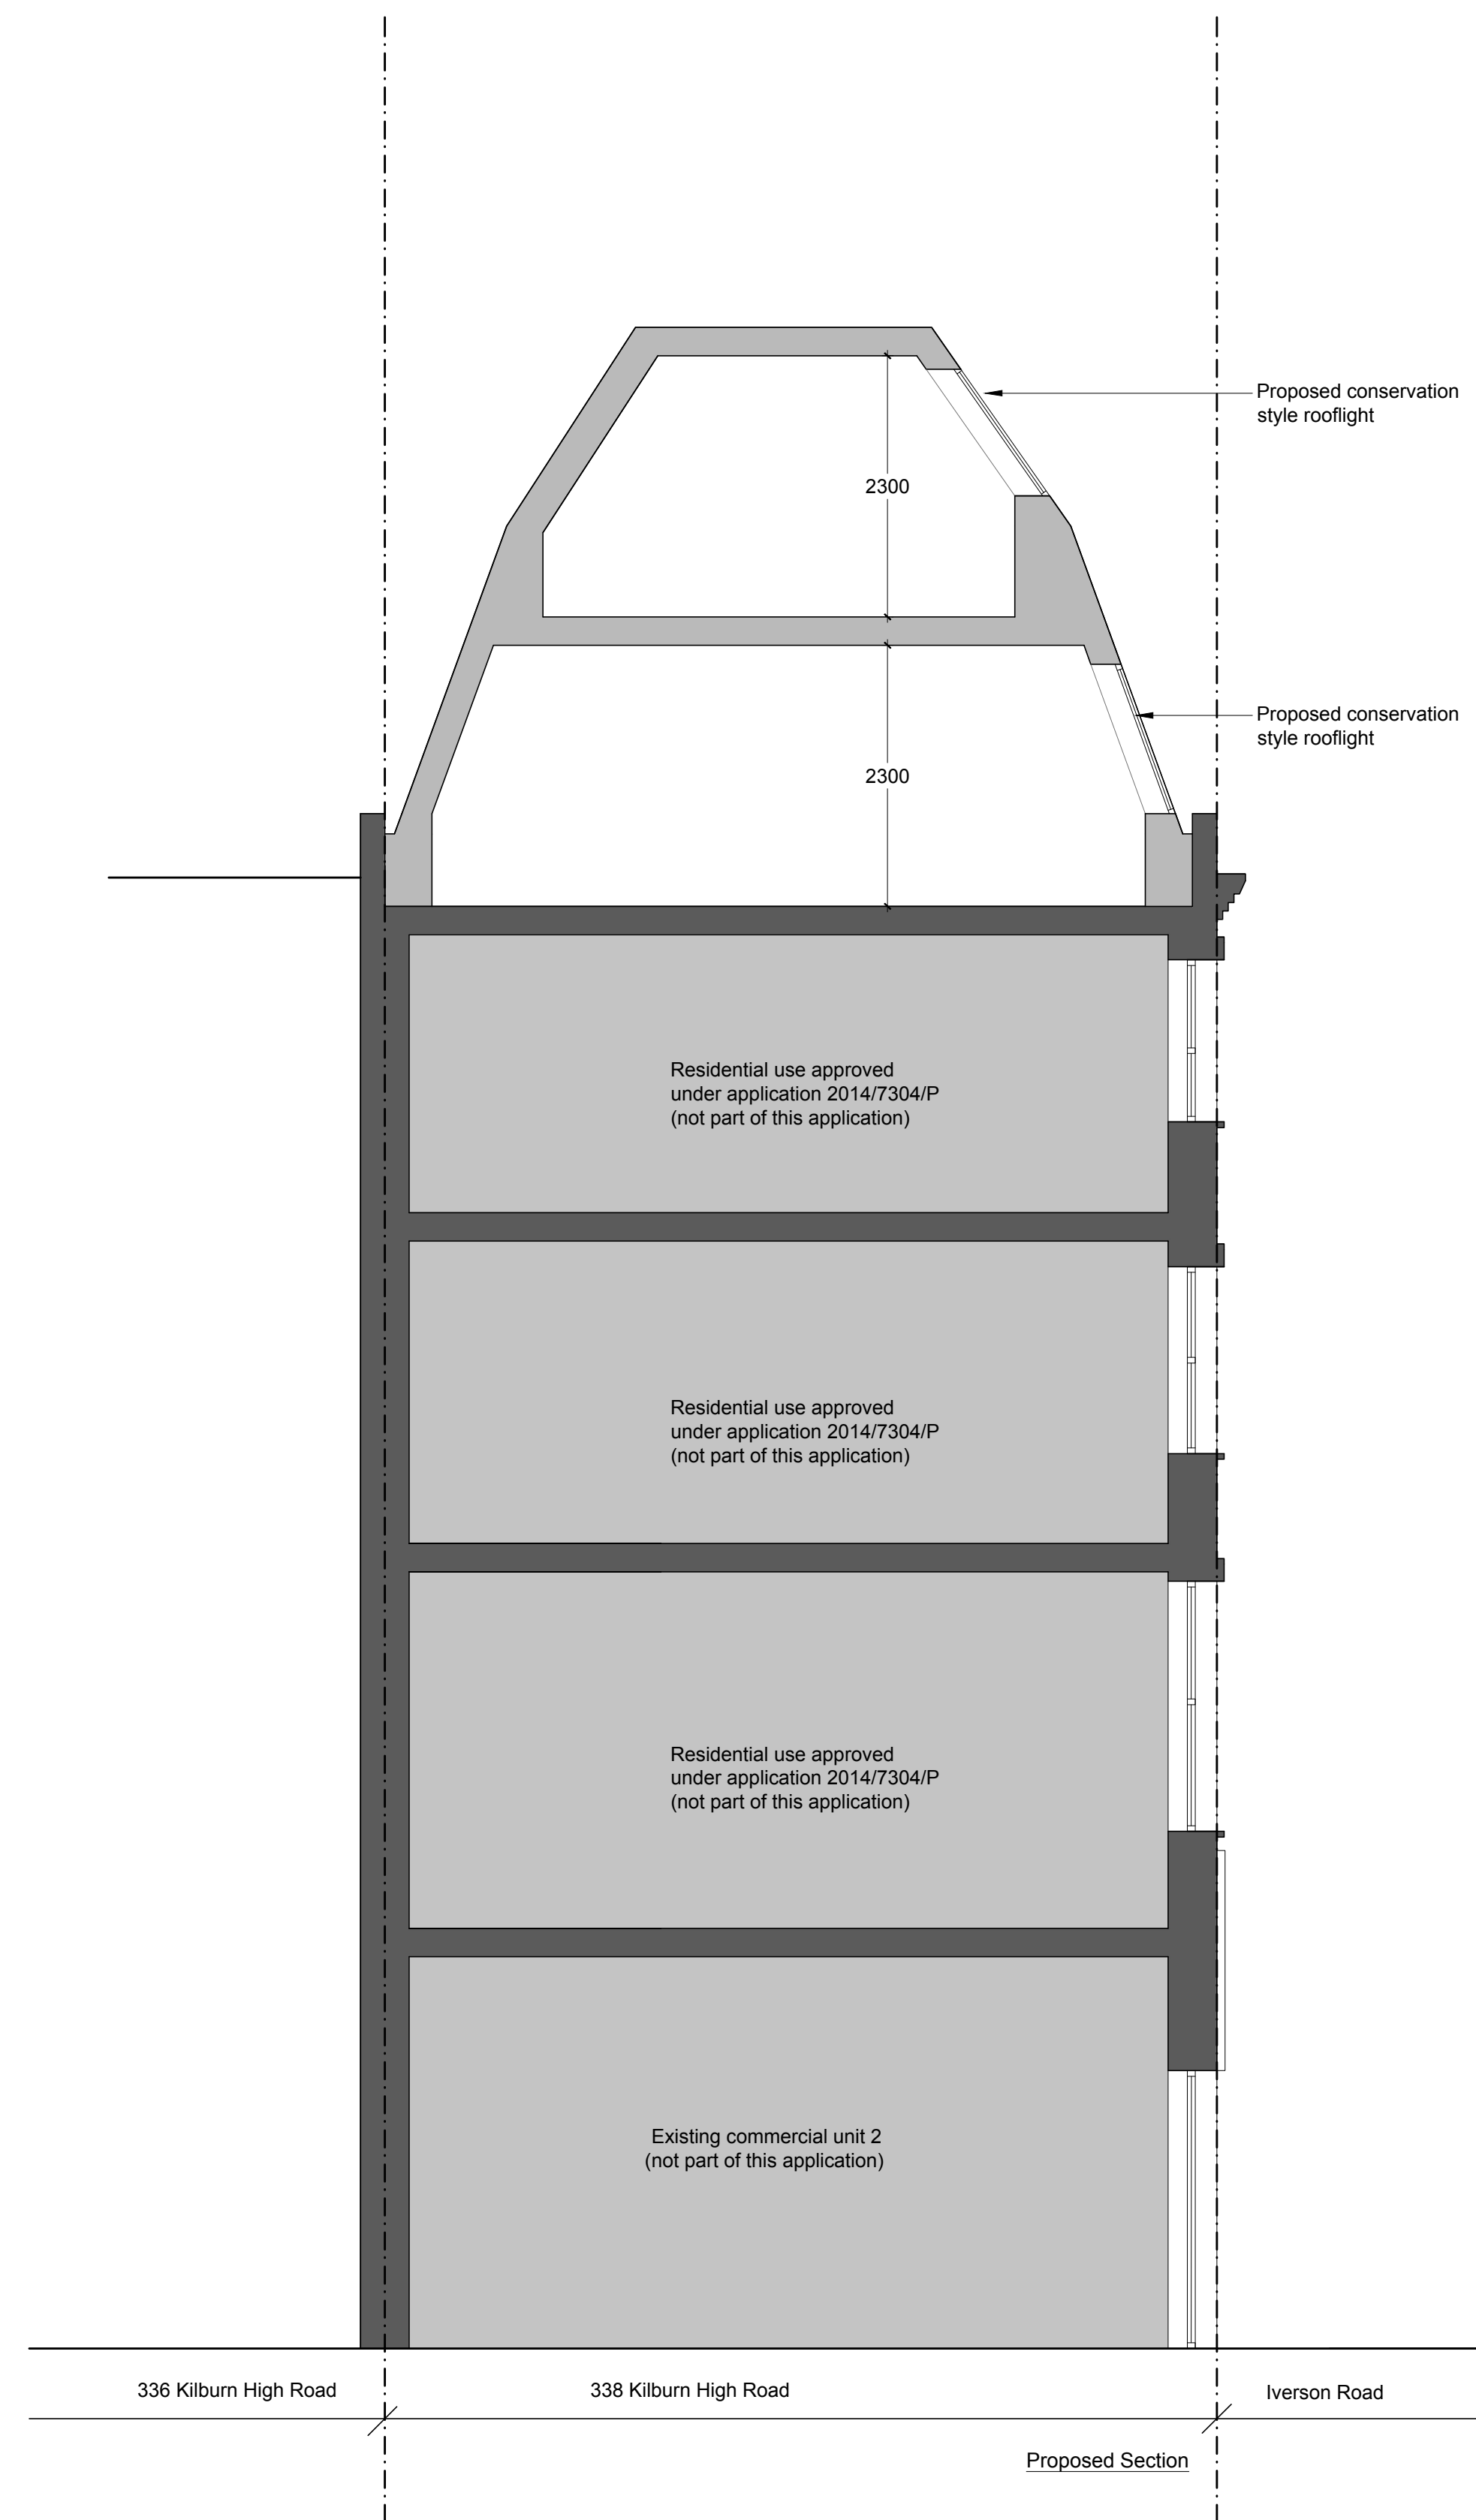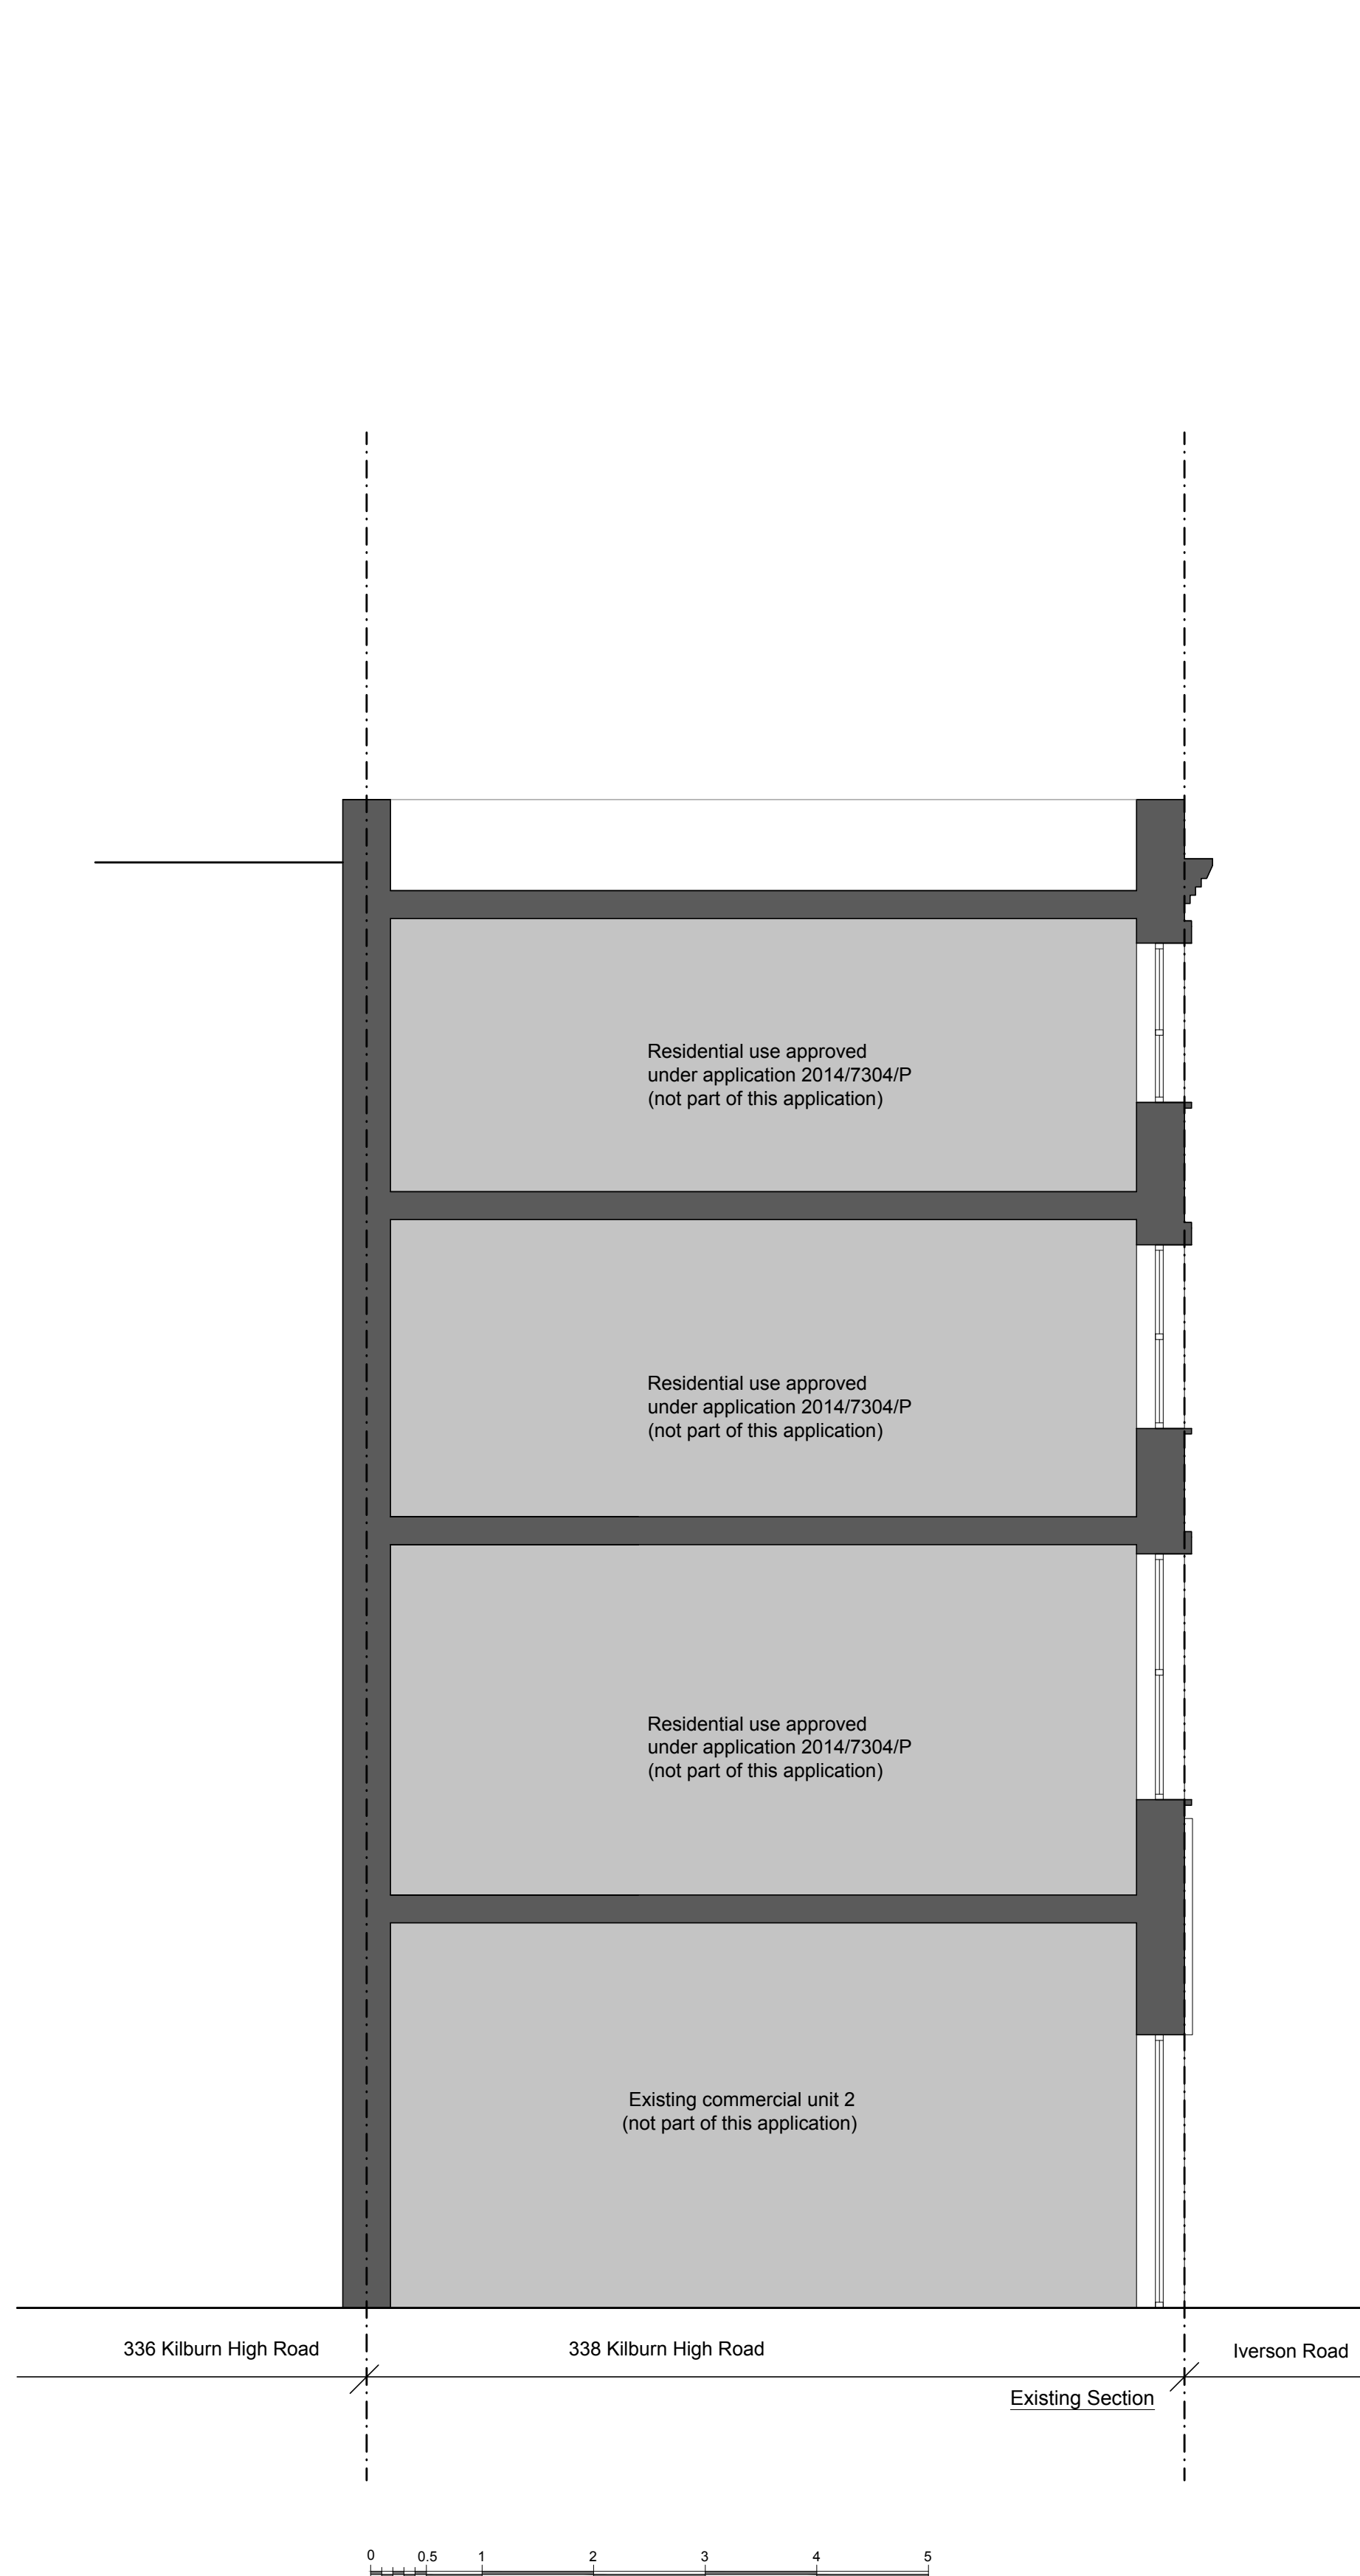



PLANNING

THIS DRAWING IS COPYRIGHT 2017
 INTER URBAN STUDIOS LTD AND
 NOT TO BE SCALED FOR PURPOSES
 OTHER THAN PLANNING
 APPLICATIONS; REFER TO WRITTEN
 DIMENSIONS WHERE NOTED

DRAWING
 Existing and Proposed
 Side Elevation

DRAWING NUMBER

PL-08

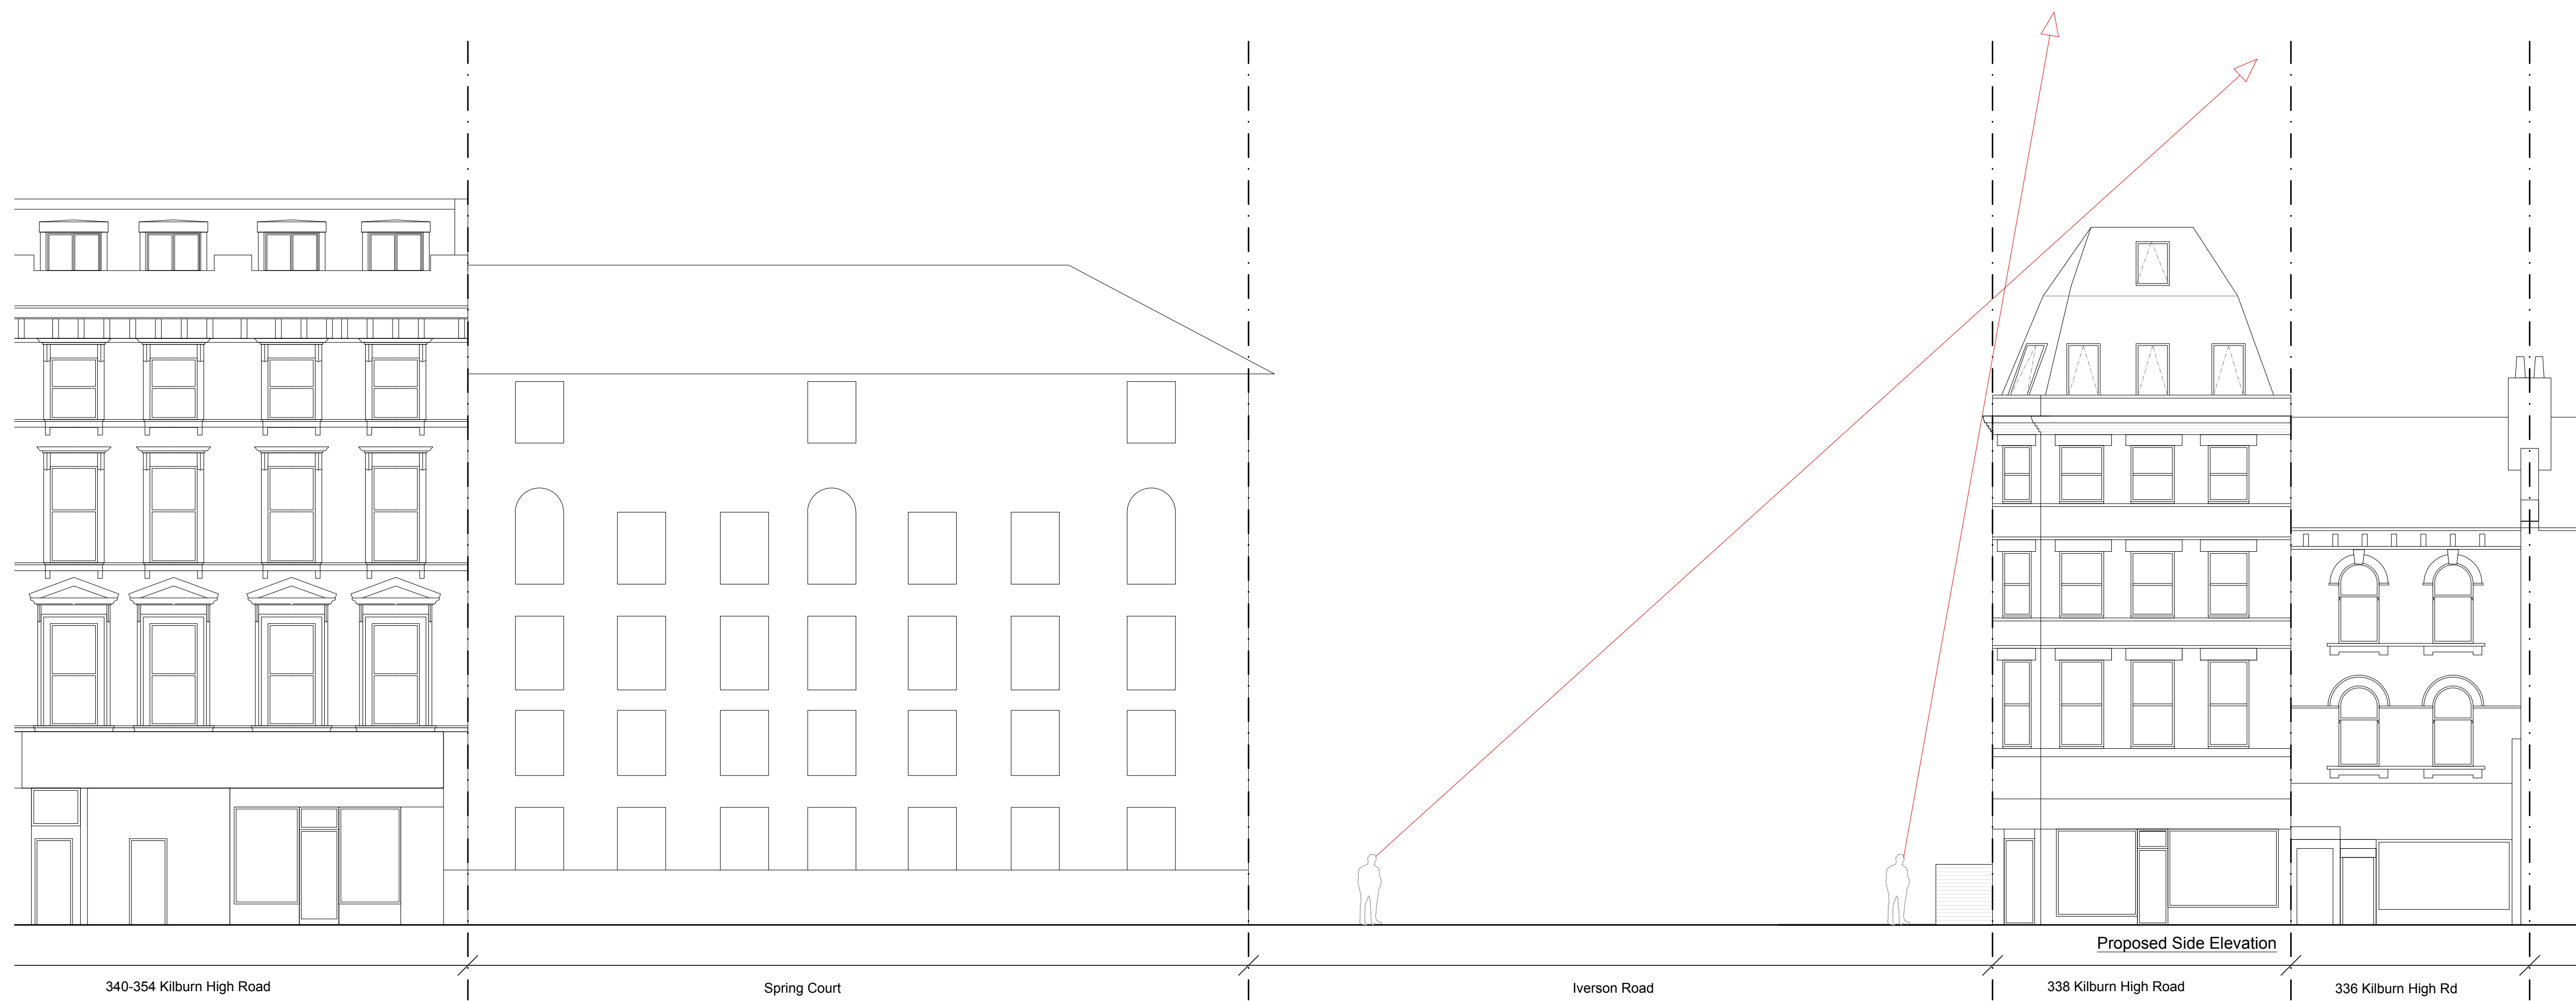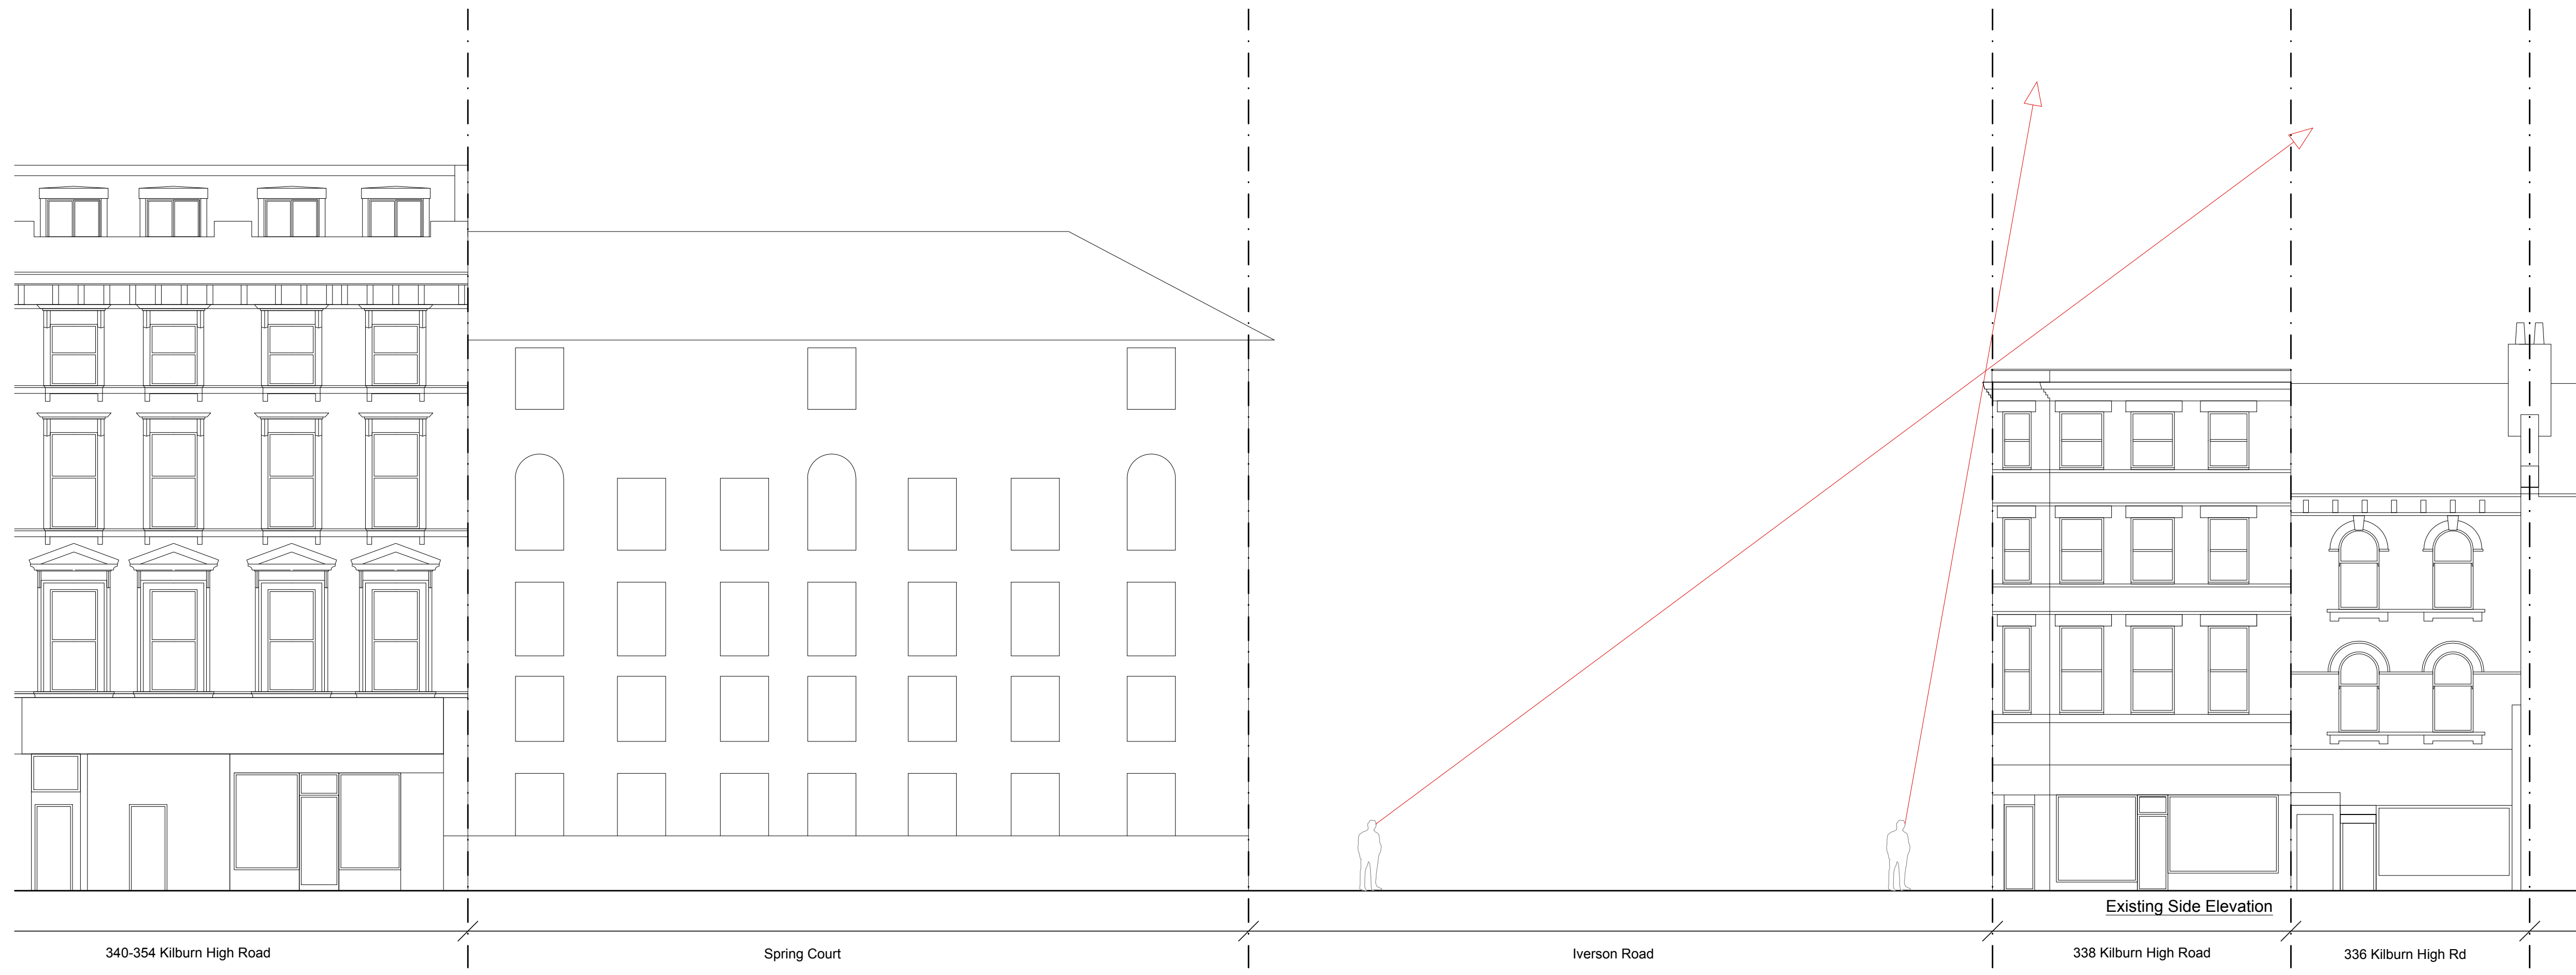


PLANNING

THIS DRAWING IS COPYRIGHT 2017
 INTER URBAN STUDIOS LTD AND
 NOT TO BE SCALED FOR PURPOSES
 OTHER THAN PLANNING
 APPLICATIONS; REFER TO WRITTEN
 DIMENSIONS WHERE NOTED


DRAWING
 Existing and Proposed
 Front Elevations

DRAWING NUMBER

PL-09

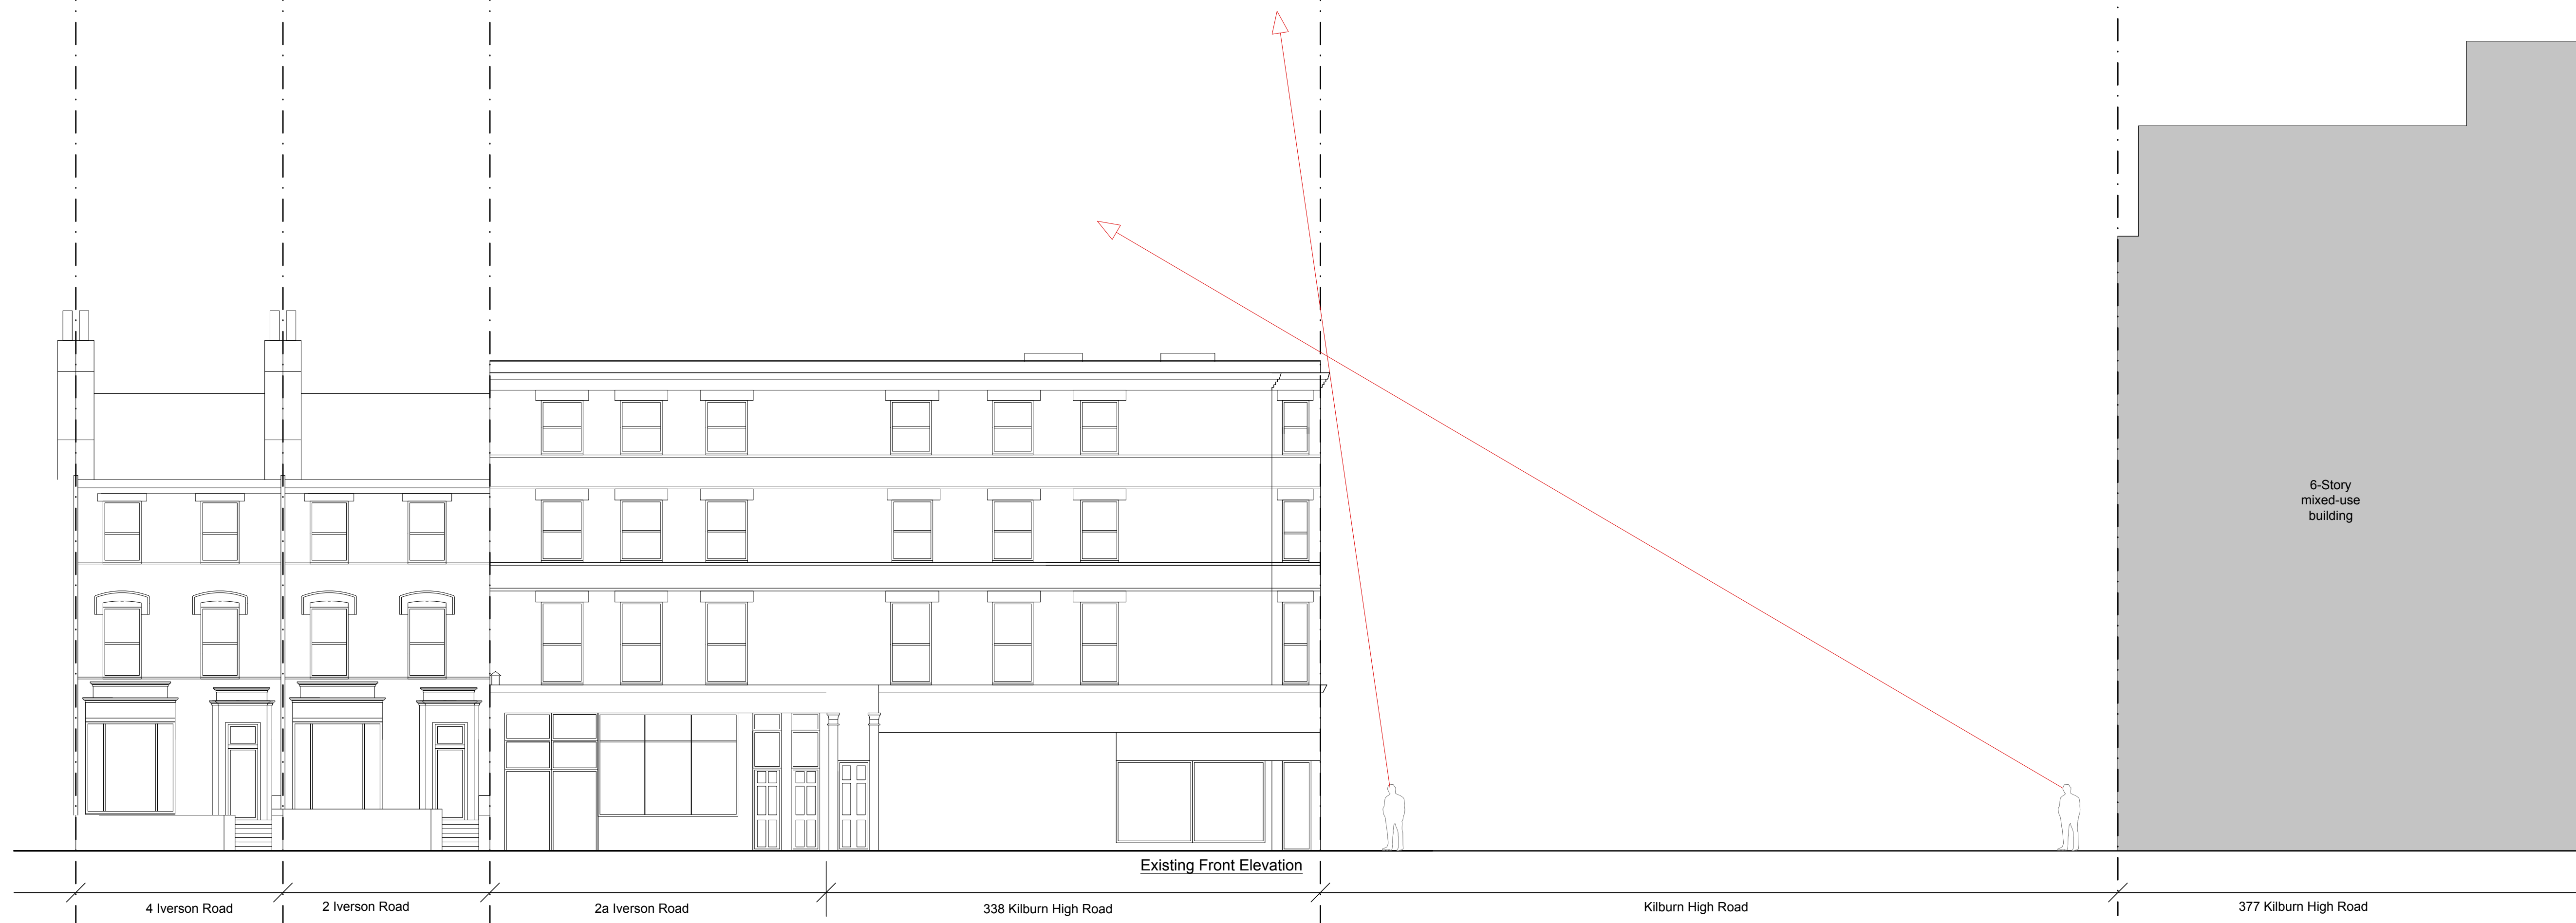

Existing Front Elevation

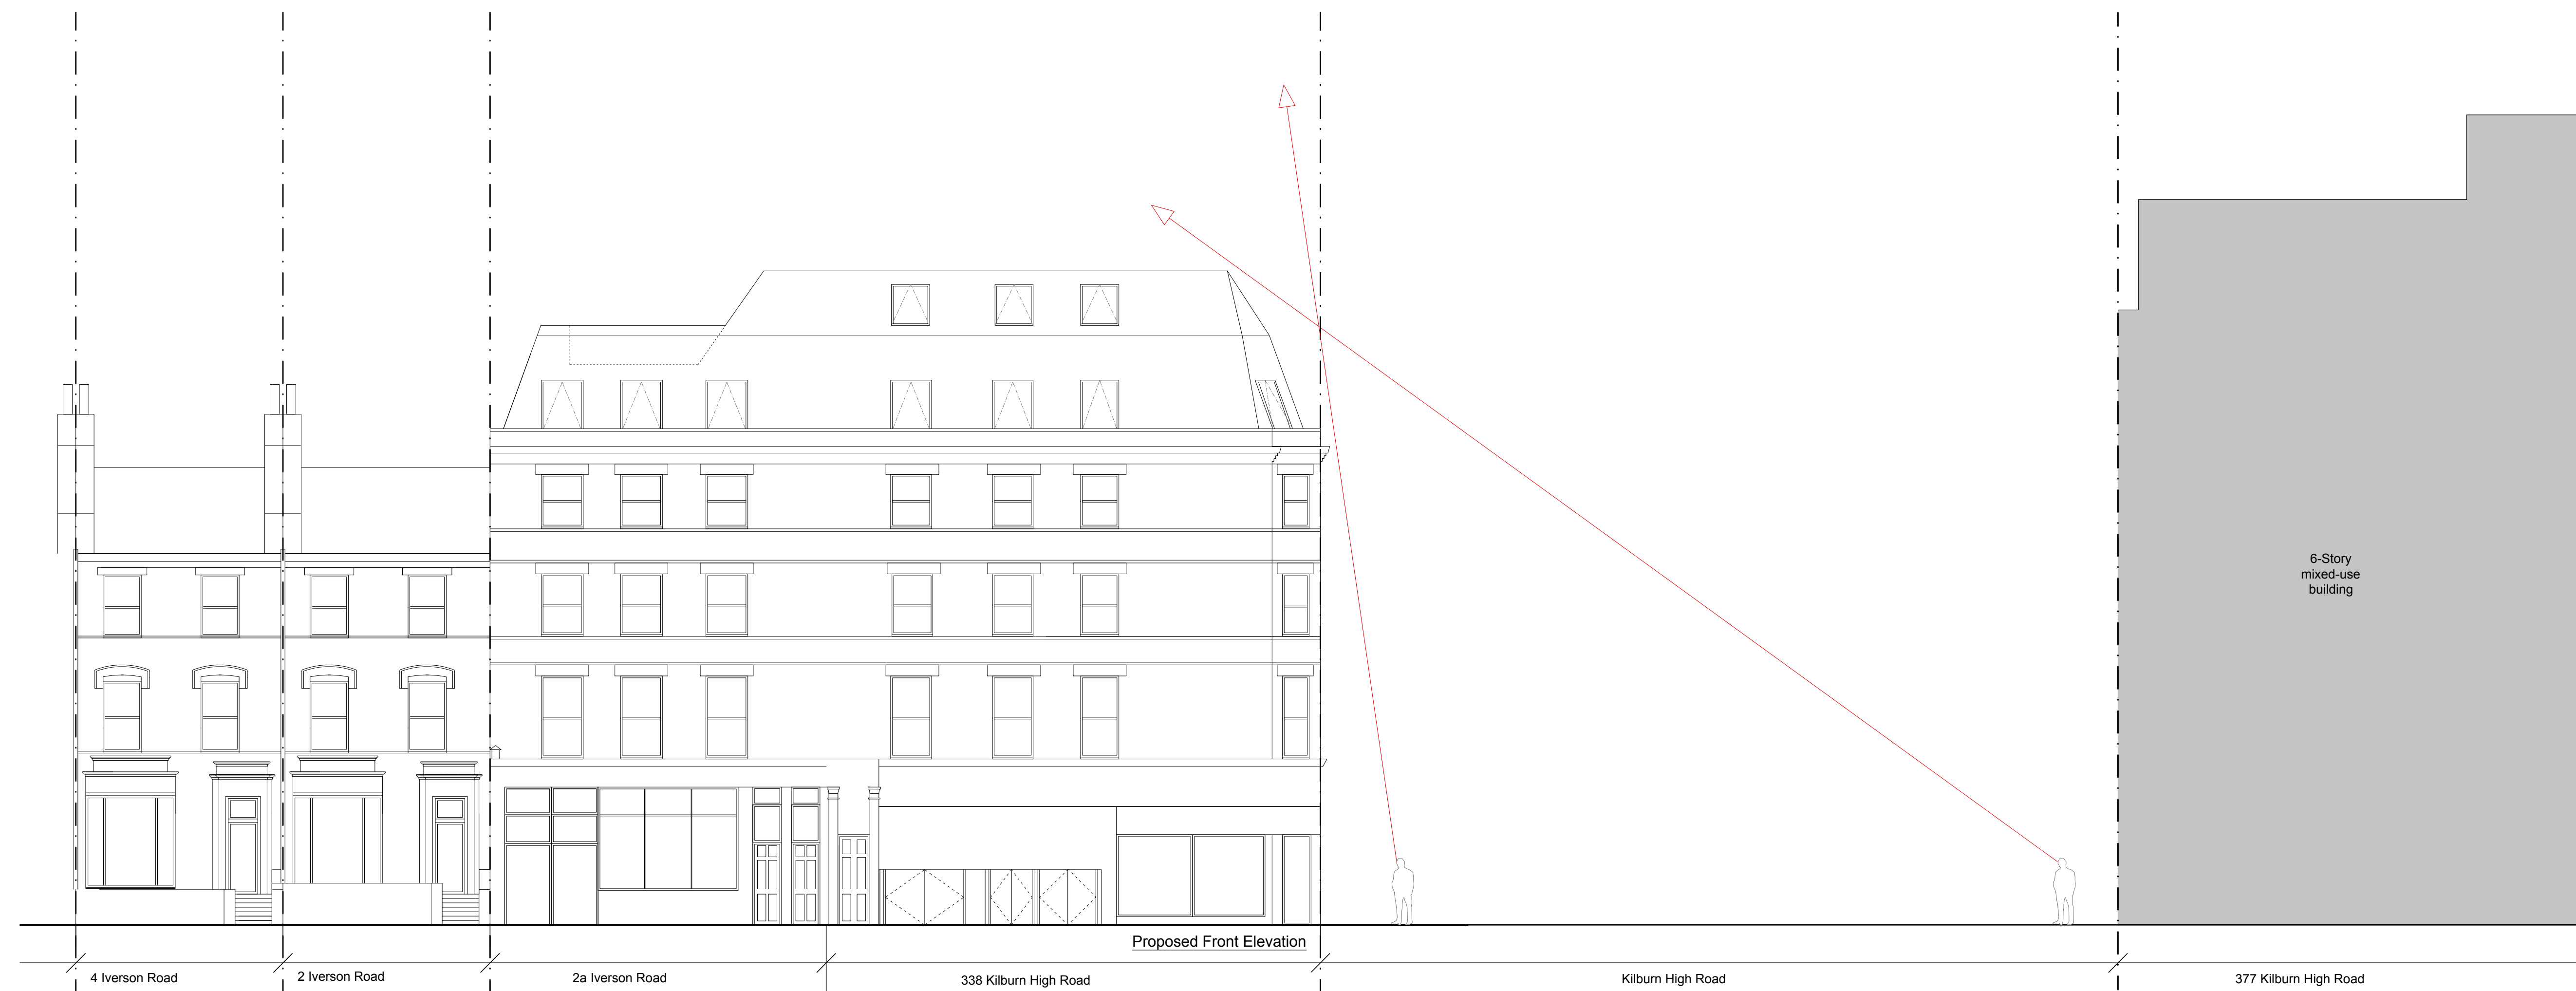

Proposed Front Elevation