


GARDEN CONTINUES A FURTHER 2.4M FROM THIS POINT


GARDEN CONTINUES A FURTHER 2.4M FROM THIS POINT

GARDEN CONTINUES A FURTHER 2.4M FROM THIS POINT


GARDEN CONTINUES A FURTHER 2.4M FROM THIS POINT

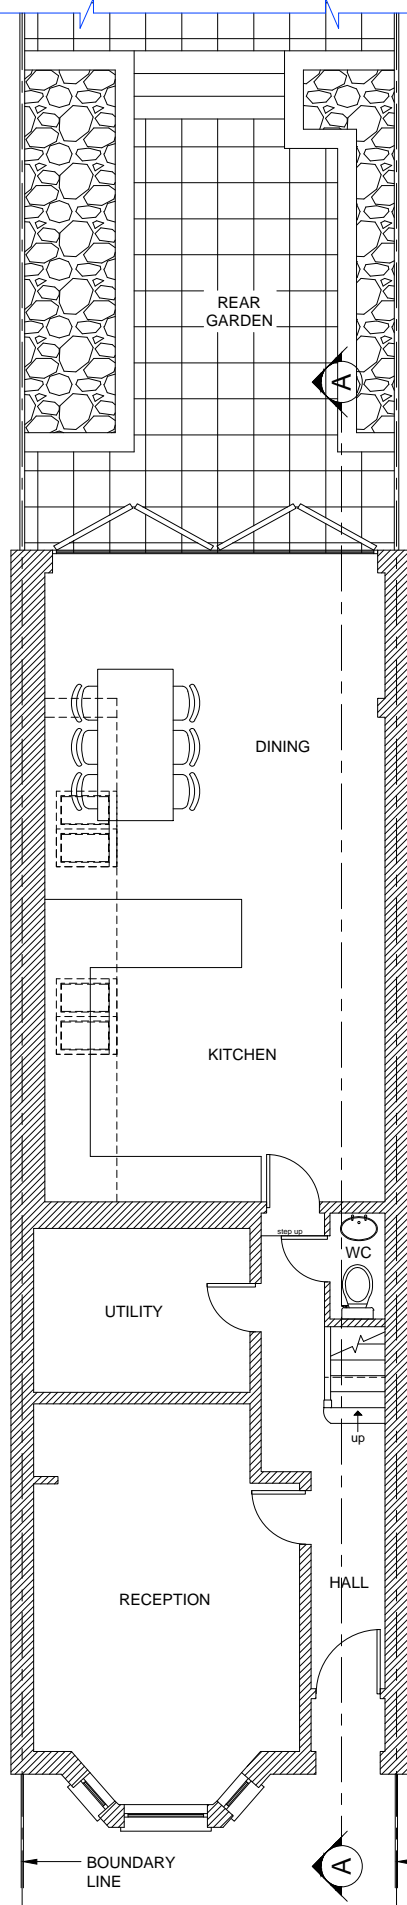


BEFORE ROOF EXTENSION
GROUND FLOOR PLAN

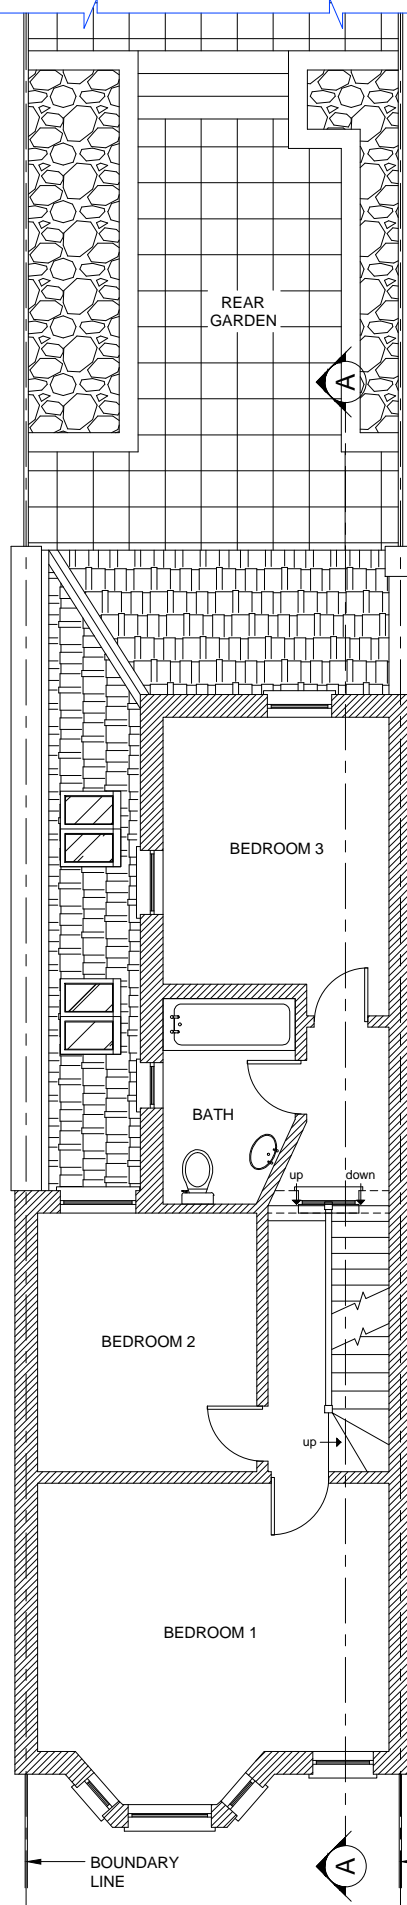

BEFORE ROOF EXTENSION
FIRST FLOOR PLAN

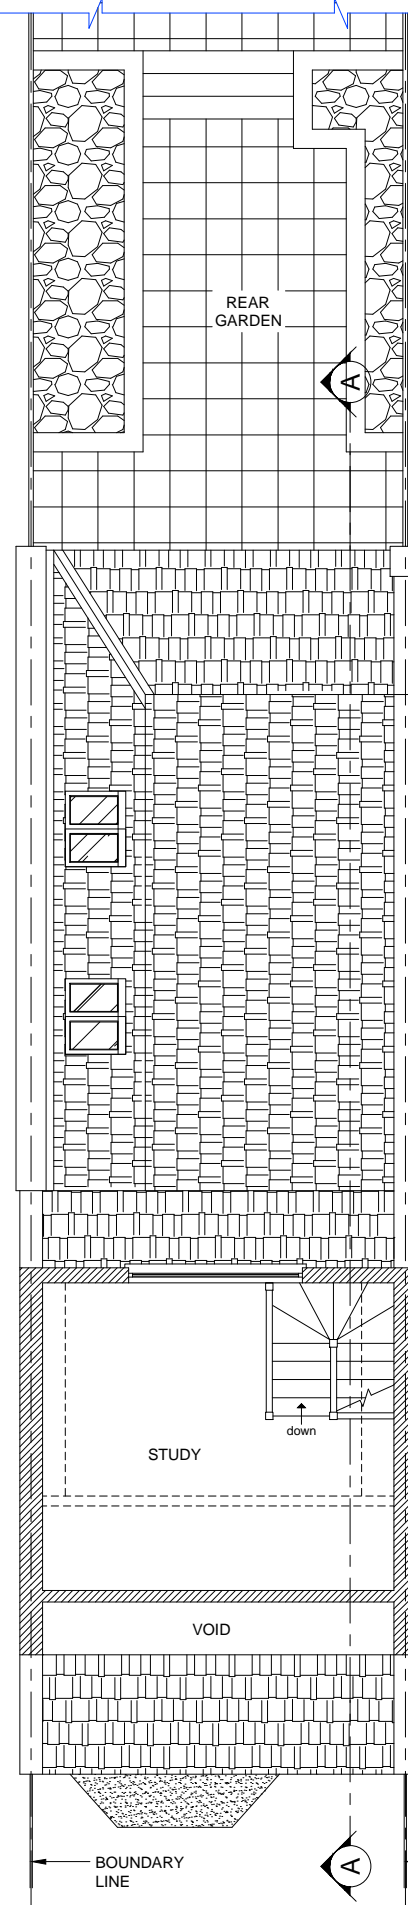

BEFORE ROOF EXTENSION
SECOND FLOOR PLAN

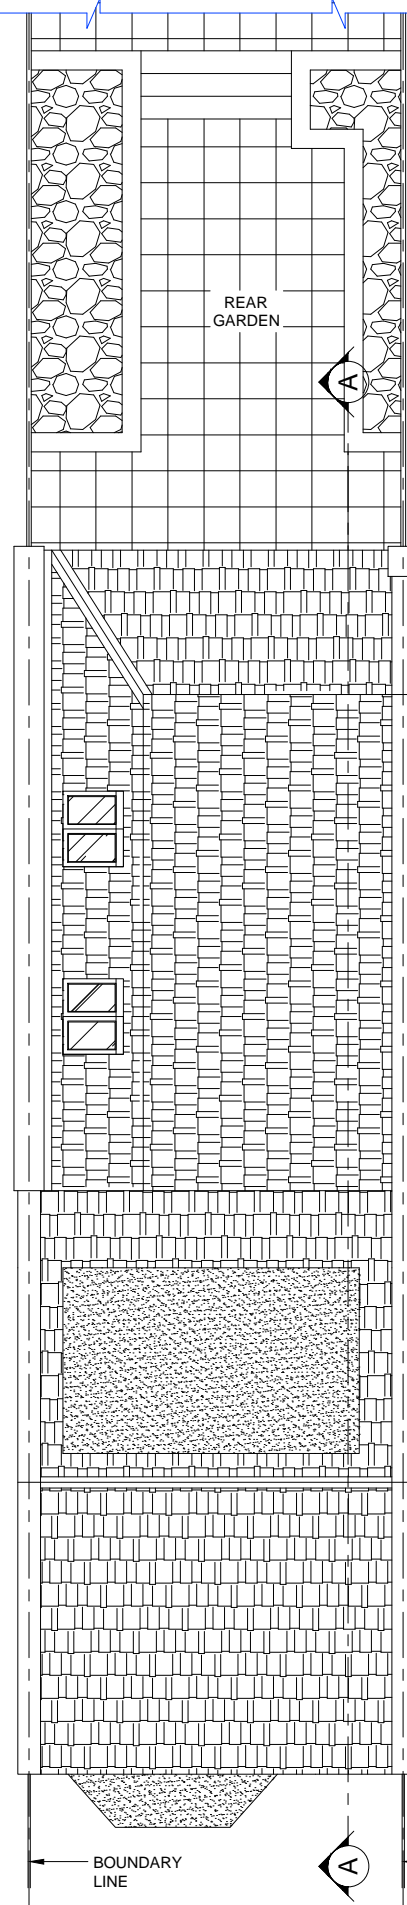

BEFORE ROOF EXTENSION
ROOF PLAN

Note:
This drawing has been drawn to scale for the purposes of
obtaining local authority approval. Any measurements
required for construction must not be scaled from this
drawing.

All structural elements to be agreed with local authority
Building Control prior to commencement of works.

Attention is drawn to the provisions of the party wall act
1996. Legal boundaries should be determined by others.

client
Mrs Melanie Viner Cuneo
34 Ingham Road, NW6 1DE

project
Retrospective Planning Application
Rear Roof Extensions

drawing title
**BEFORE ROOF EXTENSION
FLOOR PLANS**

date
DEC 2017

scale
1:100@A3

dwn
DM

drawing number
001

sheet no.
1 OF 10

rev
-



BEFORE ROOF EXTENSION
FRONT ELEVATION



Note:
This drawing has been drawn to scale for the purposes of obtaining local authority approval. Any measurements required for construction must not be scaled from this drawing.
All structural elements to be agreed with local authority Building Control prior to commencement of works.
Attention is drawn to the provisions of the party wall act 1996. Legal boundaries should be determined by others.

client Mrs Melanie Viner Cuneo 34 Ingham Road, NW6 1DE		
project Retrospective Planning Application Rear Roof Extensions		
drawing title BEFORE ROOF EXTENSION FRONT ELEVATION		
date DEC 2017	scale 1:50@A3	dwn DM
drawing number 002	sheet no. 2 OF 10	rev -



BEFORE ROOF EXTENSION
REAR ELEVATION



Note:
This drawing has been drawn to scale for the purposes of obtaining local authority approval. Any measurements required for construction must not be scaled from this drawing.

All structural elements to be agreed with local authority Building Control prior to commencement of works.

Attention is drawn to the provisions of the party wall act 1996. Legal boundaries should be determined by others.

client
Mrs Melanie Viner Cuneo
34 Ingham Road, NW6 1DE

project
Retrospective Planning Application
Rear Roof Extensions

drawing title
**BEFORE ROOF EXTENSION
REAR ELEVATION**


date DEC 2017	scale 1:50@A3	dwn DM
------------------	------------------	-----------

drawing number 003	sheet no. 3 OF 10	rev -
------------------------------	----------------------	----------

Note:
 This drawing has been drawn to scale for the purposes of obtaining local authority approval. Any measurements required for construction must not be scaled from this drawing.

All structural elements to be agreed with local authority Building Control prior to commencement of works.

Attention is drawn to the provisions of the party wall act 1996. Legal boundaries should be determined by others.

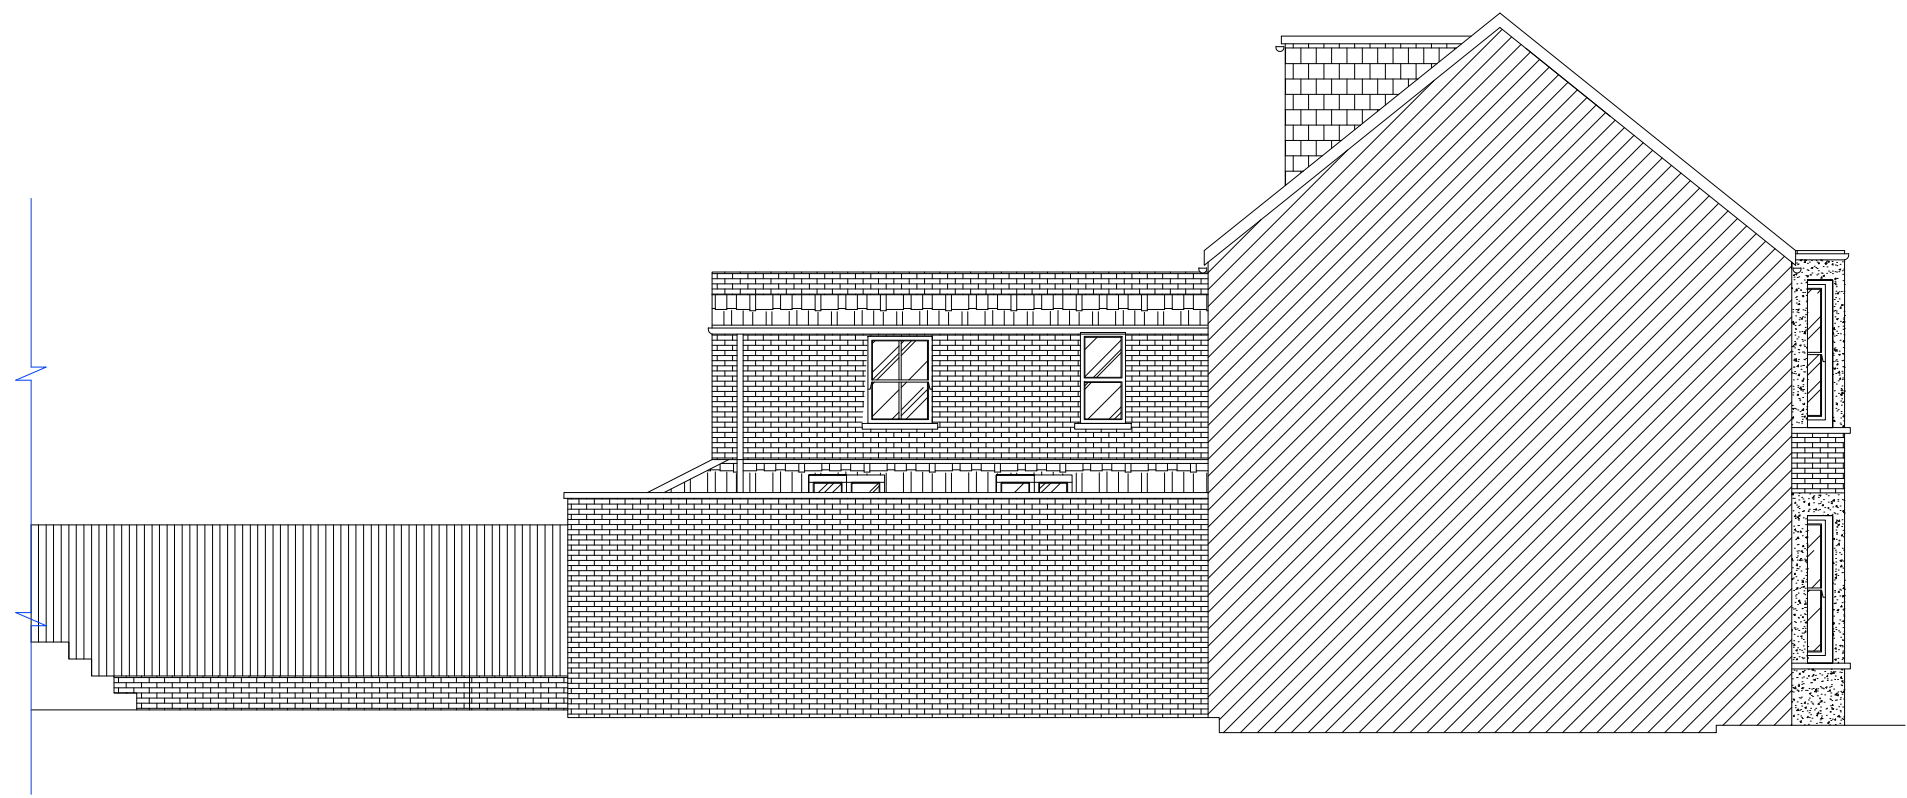

BEFORE ROOF EXTENSION
 SIDE ELEVATION

0 1 2 3 4 5m

client
Mrs Melanie Viner Cuneo
 34 Ingham Road, NW6 1DE

project
Retrospective Planning Application
 Rear Roof Extensions

drawing title
**BEFORE ROOF EXTENSION
 SIDE ELEVATION**


date	scale	dwn
DEC 2017	1:100@A3	DM

drawing number	sheet no.	rev
004	4 OF 10	-

Note:
 This drawing has been drawn to scale for the purposes of obtaining local authority approval. Any measurements required for construction must not be scaled from this drawing.

All structural elements to be agreed with local authority Building Control prior to commencement of works.

Attention is drawn to the provisions of the party wall act 1996. Legal boundaries should be determined by others.

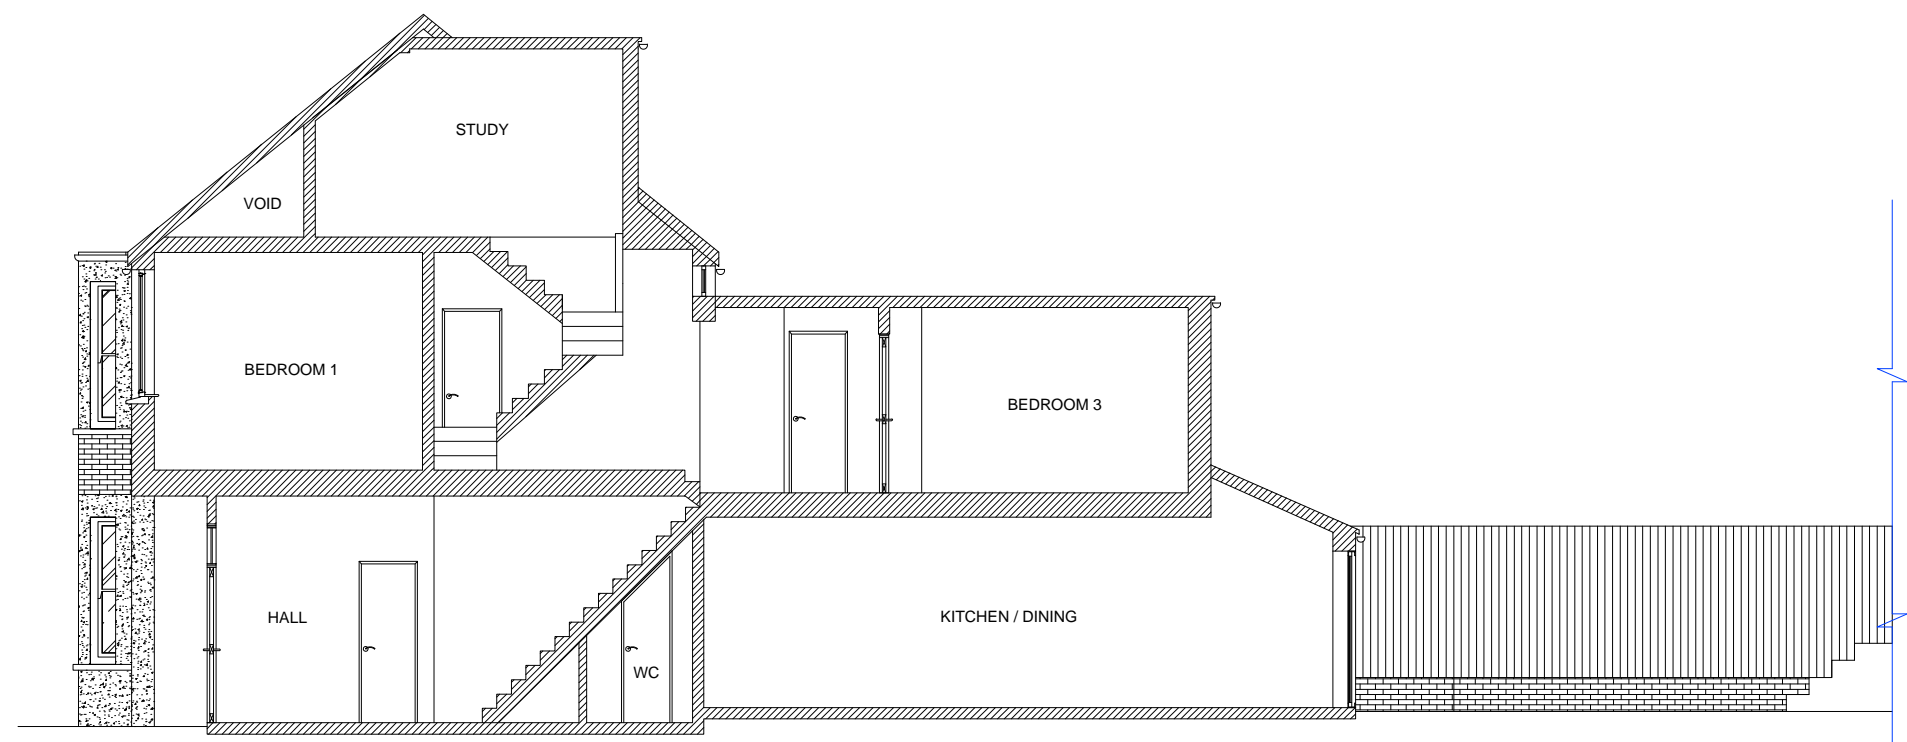

BEFORE ROOF EXTENSION
 SECTION A-A

client		
Mrs Melanie Viner Cuneo 34 Ingham Road, NW6 1DE		
project		
Retrospective Planning Application Rear Roof Extensions		
drawing title		
BEFORE ROOF EXTENSION SECTION A-A		
date	scale	dwn
DEC 2017	1:100@A3	DM
drawing number	sheet no.	rev
005	5 OF 10	-