


GARDEN CONTINUES A FURTHER 2.4M FROM THIS POINT


GARDEN CONTINUES A FURTHER 2.4M FROM THIS POINT

GARDEN CONTINUES A FURTHER 2.4M FROM THIS POINT


GARDEN CONTINUES A FURTHER 2.4M FROM THIS POINT

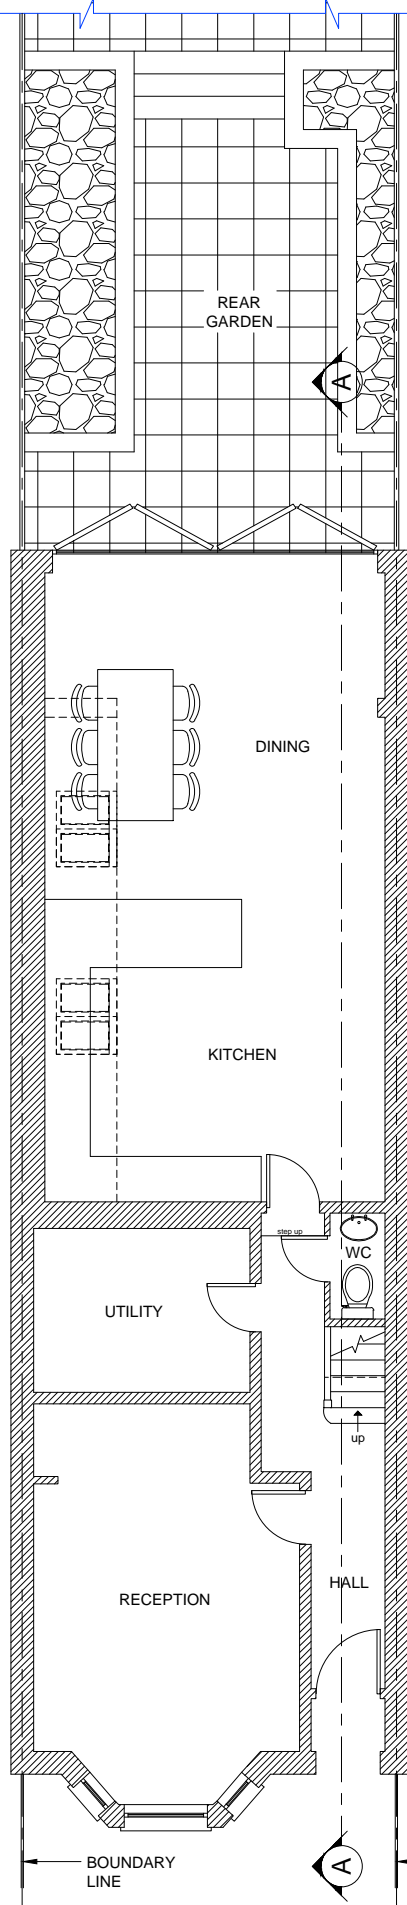


CONSTRUCTED GROUND FLOOR PLAN

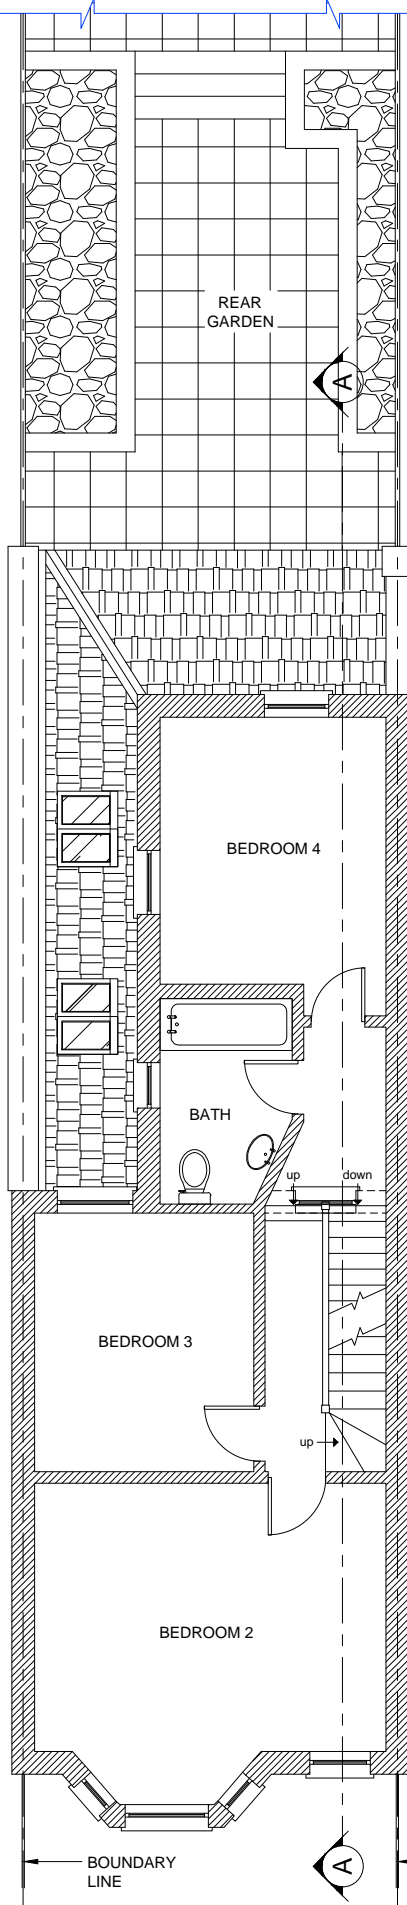

CONSTRUCTED FIRST FLOOR PLAN

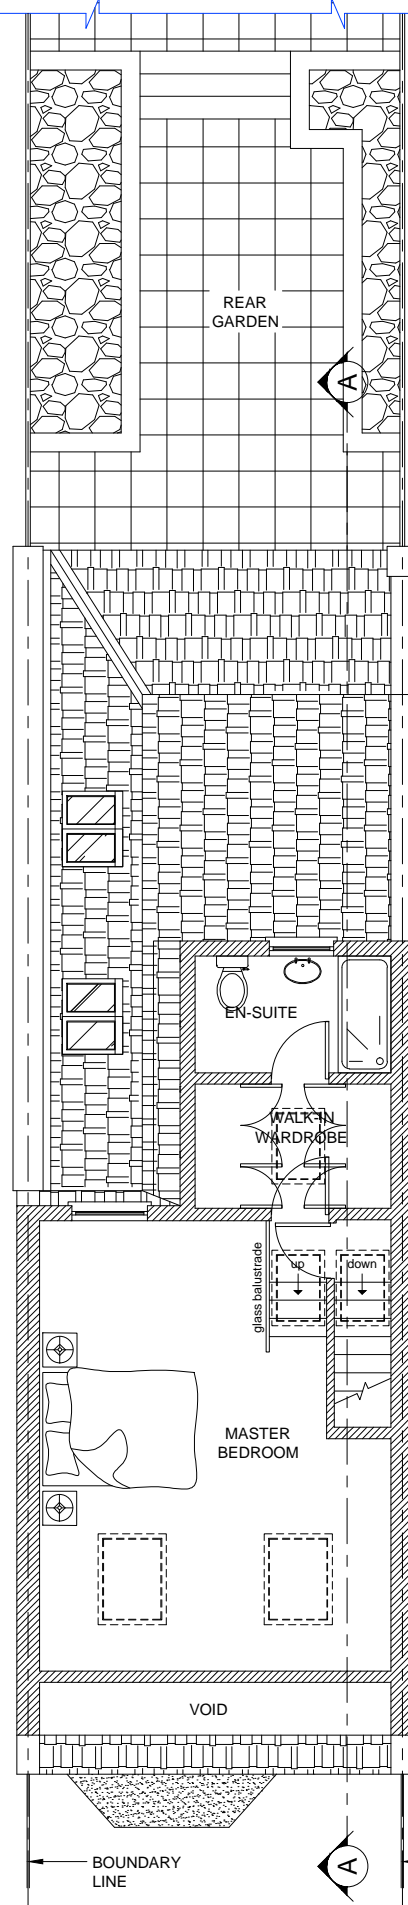

CONSTRUCTED SECOND FLOOR PLAN

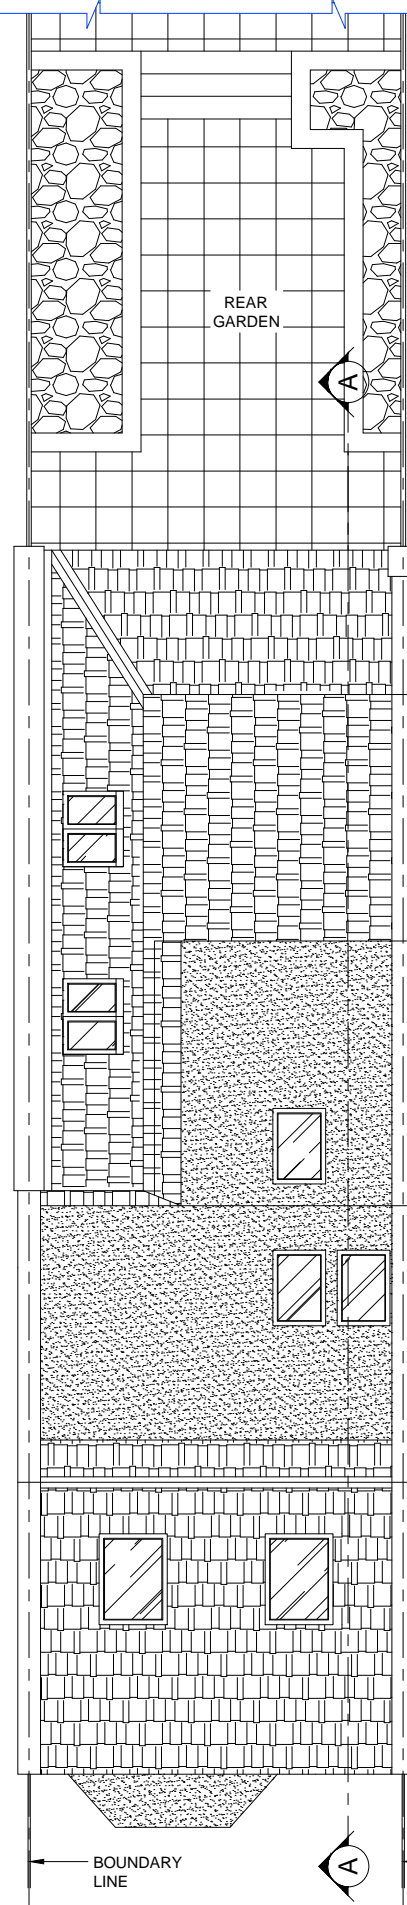

CONSTRUCTED ROOF PLAN


Note:
 This drawing has been drawn to scale for the purposes of obtaining local authority approval. Any measurements required for construction must not be scaled from this drawing.
 All structural elements to be agreed with local authority Building Control prior to commencement of works.
 Attention is drawn to the provisions of the party wall act 1996. Legal boundaries should be determined by others.

client
Mrs Melanie Viner Cuneo
 34 Ingham Road, NW6 1DE

project
Retrospective Planning Application
 Rear Roof Extensions

drawing title
CONSTRUCTED FLOOR PLANS

date DEC 2017	scale 1:100@A3	dwn DM
drawing number 006	sheet no. 6 OF 10	rev -

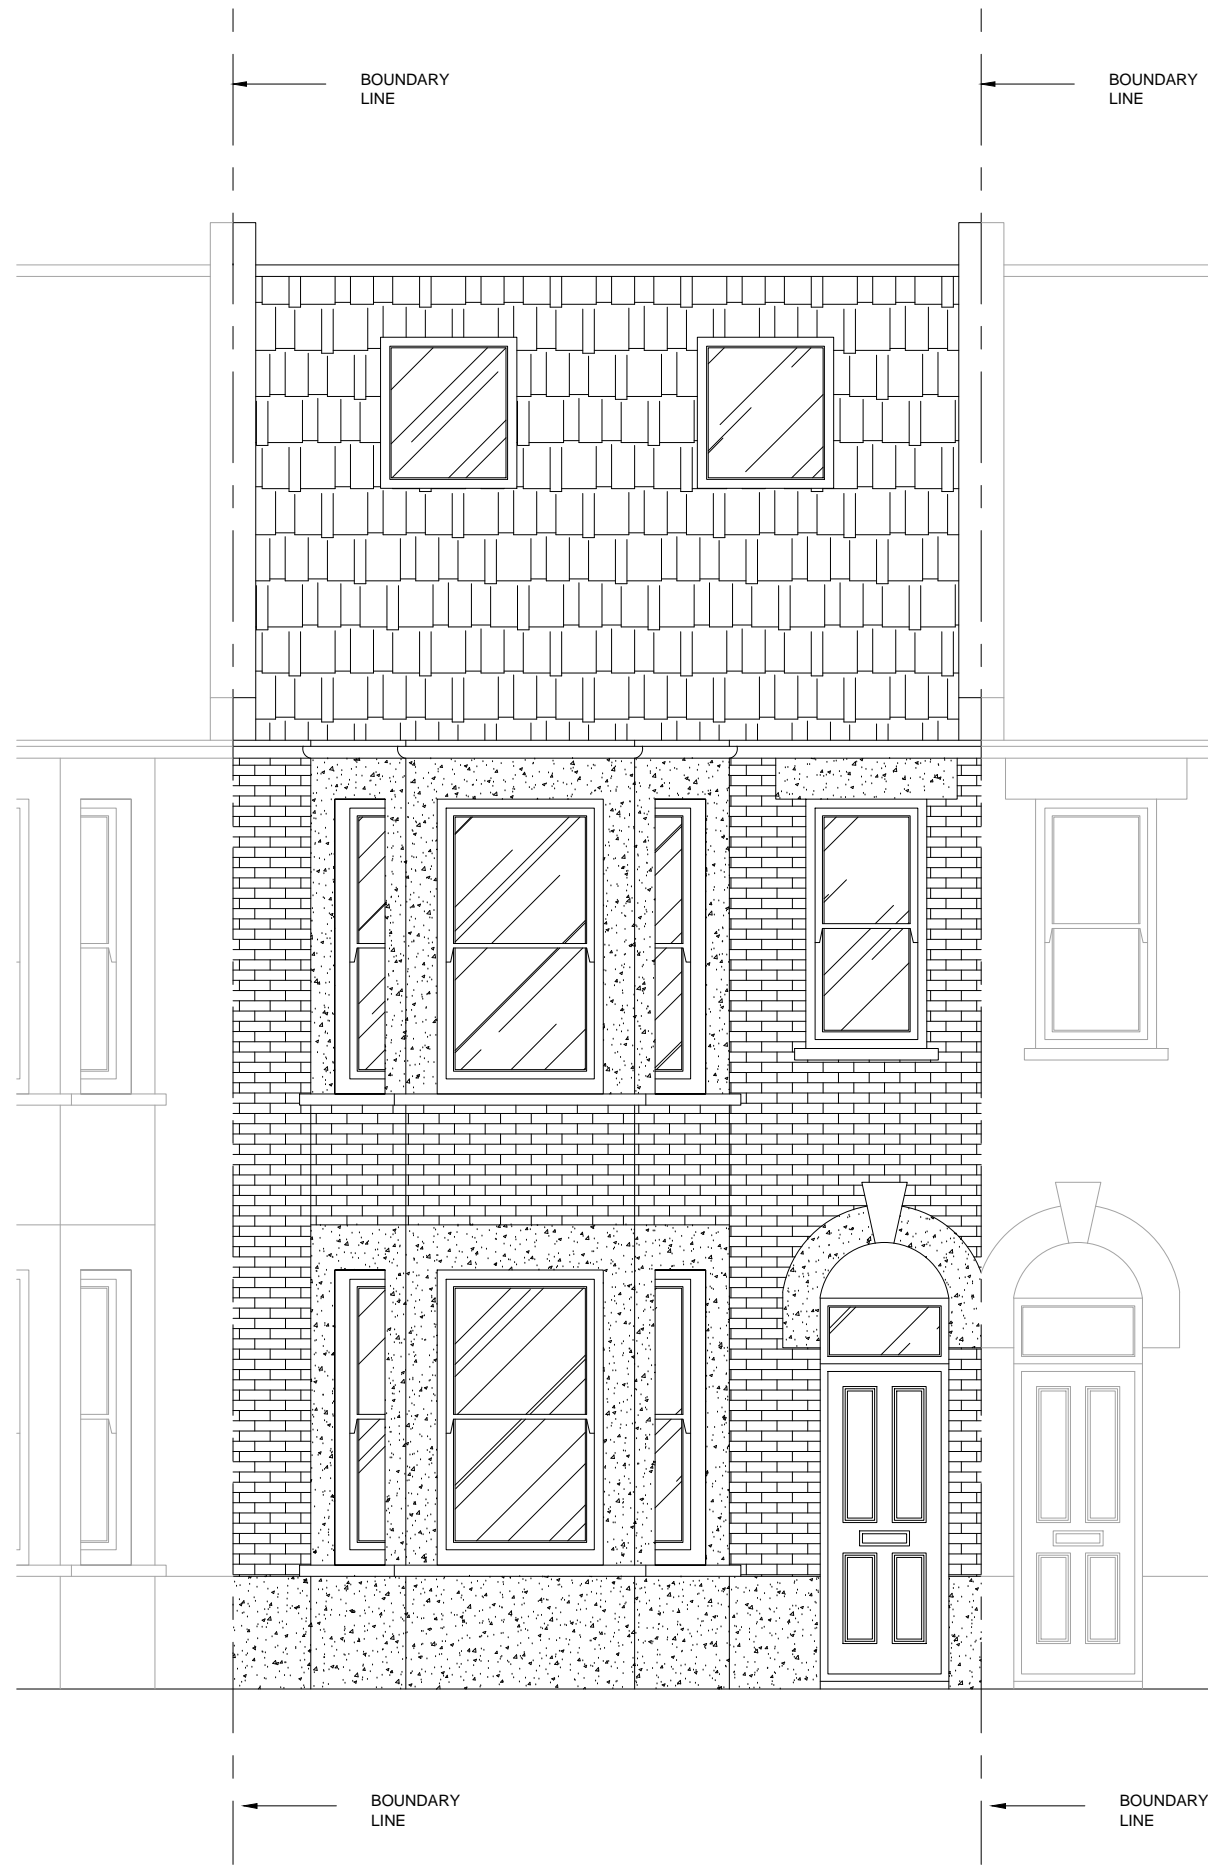

CONSTRUCTED
FRONT ELEVATION



Note:
This drawing has been drawn to scale for the purposes of obtaining local authority approval. Any measurements required for construction must not be scaled from this drawing.
All structural elements to be agreed with local authority Building Control prior to commencement of works.
Attention is drawn to the provisions of the party wall act 1996. Legal boundaries should be determined by others.

client		
Mrs Melanie Viner Cuneo		
34 Ingham Road, NW6 1DE		
project		
Retrospective Planning Application		
Rear Roof Extensions		
drawing title		
CONSTRUCTED FRONT ELEVATION		
date	scale	dwn
DEC 2017	1:50@A3	DM
drawing number	sheet no.	rev
007	6 OF 10	-



CONSTRUCTED
REAR ELEVATION



Note:
This drawing has been drawn to scale for the purposes of obtaining local authority approval. Any measurements required for construction must not be scaled from this drawing.

All structural elements to be agreed with local authority Building Control prior to commencement of works.


Attention is drawn to the provisions of the party wall act 1996. Legal boundaries should be determined by others.

client Mrs Melanie Viner Cuneo 34 Ingham Road, NW6 1DE		
project Retrospective Planning Application Rear Roof Extensions		
drawing title CONSTRUCTED REAR ELEVATION		
date DEC 2017	scale 1:50@A3	dwn DM
drawing number 008	sheet no. 8 OF 10	rev -

Note:
 This drawing has been drawn to scale for the purposes of obtaining local authority approval. Any measurements required for construction must not be scaled from this drawing.

All structural elements to be agreed with local authority Building Control prior to commencement of works.

Attention is drawn to the provisions of the party wall act 1996. Legal boundaries should be determined by others.

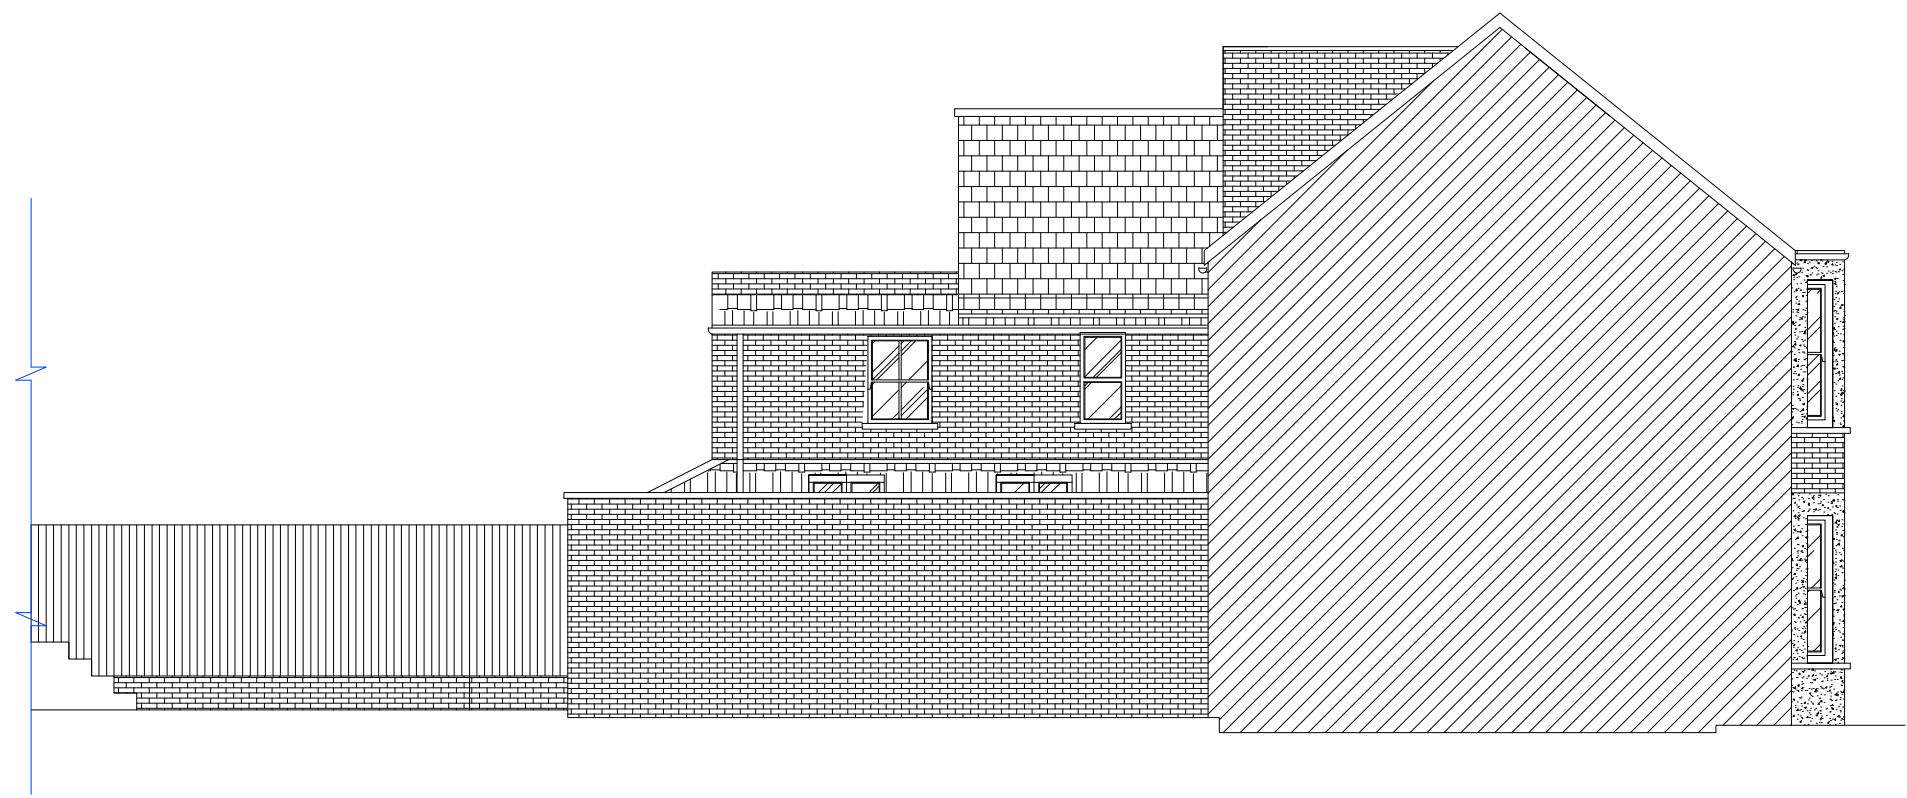


CONSTRUCTED
 SIDE ELEVATION

client		
Mrs Melanie Viner Cuneo 34 Ingham Road, NW6 1DE		
project		
Retrospective Planning Application Rear Roof Extensions		
drawing title		
CONSTRUCTED SIDE ELEVATION		
date	scale	dwn
DEC 2017	1:100@A3	DM
drawing number	sheet no.	rev
009	9 OF 10	-

Note:
 This drawing has been drawn to scale for the purposes of obtaining local authority approval. Any measurements required for construction must not be scaled from this drawing.

All structural elements to be agreed with local authority Building Control prior to commencement of works.

Attention is drawn to the provisions of the party wall act 1996. Legal boundaries should be determined by others.

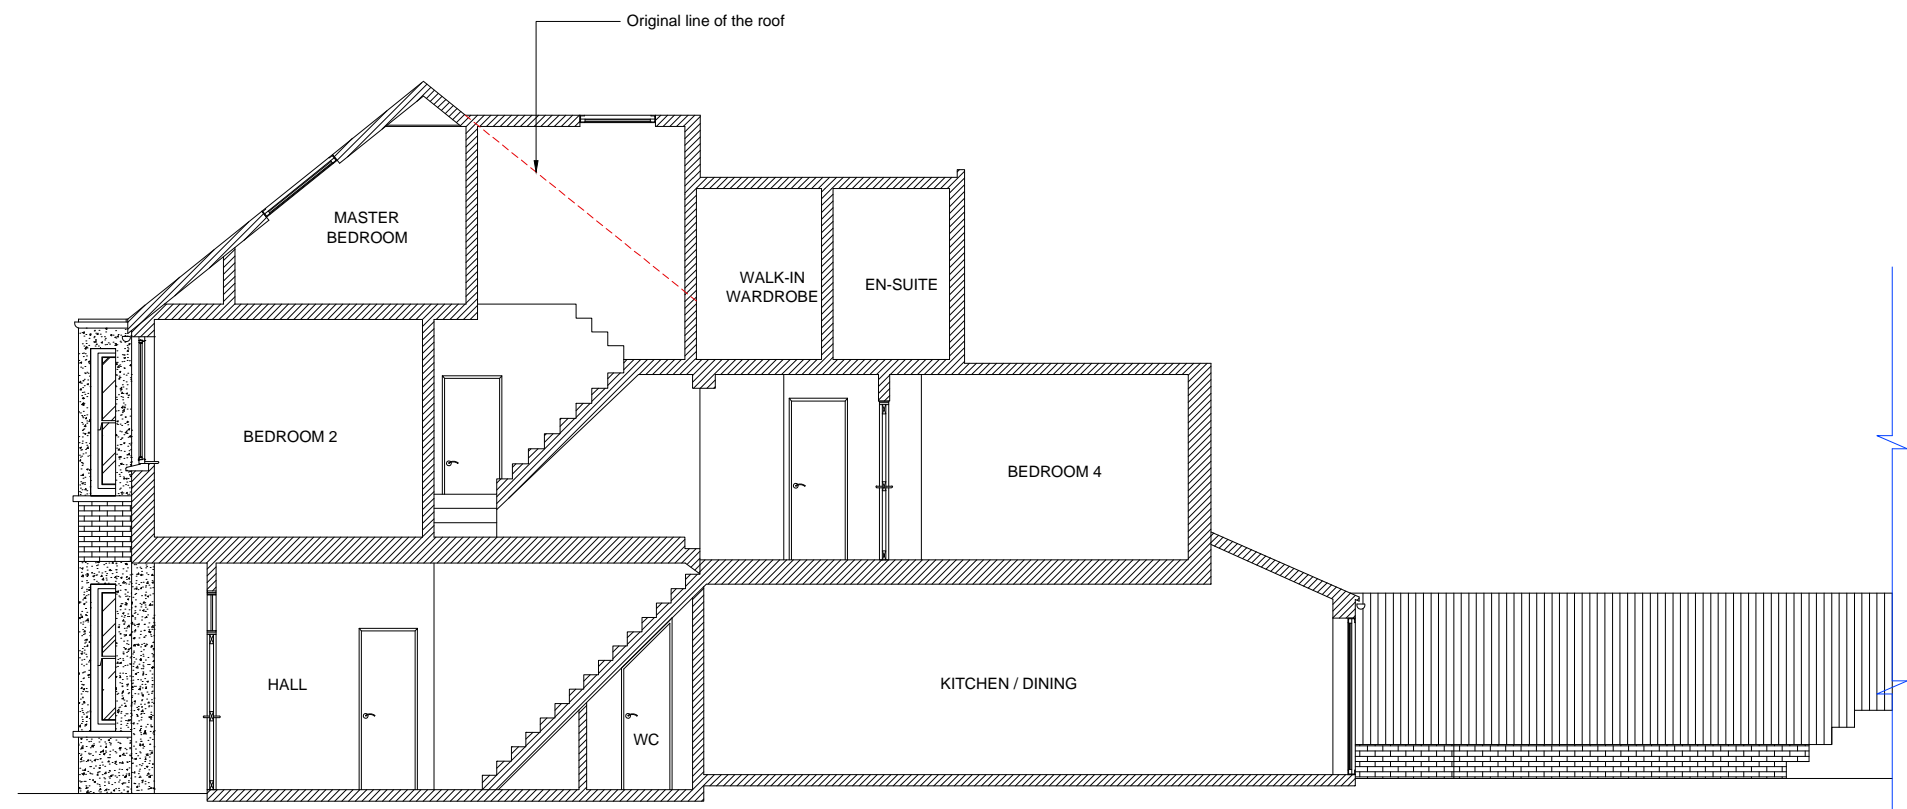

CONSTRUCTED
 SECTION A-A

0 1 2 3 4 5m

client		
Mrs Melanie Viner Cuneo 34 Ingham Road, NW6 1DE		
project		
Retrospective Planning Application Rear Roof Extensions		
drawing title		
CONSTRUCTED SECTION A-A		
date	scale	dwn
DEC 2017	1:100@A3	DM
drawing number	sheet no.	rev
010	10 OF 10	-