


**NOTE**

THIS DRAWING IS TO BE READ IN CONJUNCTION WITH ALL OTHER RELEVANT DRAWINGS AND SPECIFICATIONS



THIS DRAWING HAS BEEN PREPARED FOR IDENTIFICATION PURPOSES ONLY. VERIFICATION OF DRAWN INFORMATION TO BE CARRIED OUT BY CONTRACTOR PRIOR TO OTHER USE. ALL DIMENSIONS TO BE CHECKED ON SITE AND SUCH DIMENSIONS TO BE THE CONTRACTORS RESPONSIBILITY. DRAWING ERRORS AND OMISSIONS TO BE REPORTED TO THE CONTRACT ADMINISTRATOR.

Elm Terrace

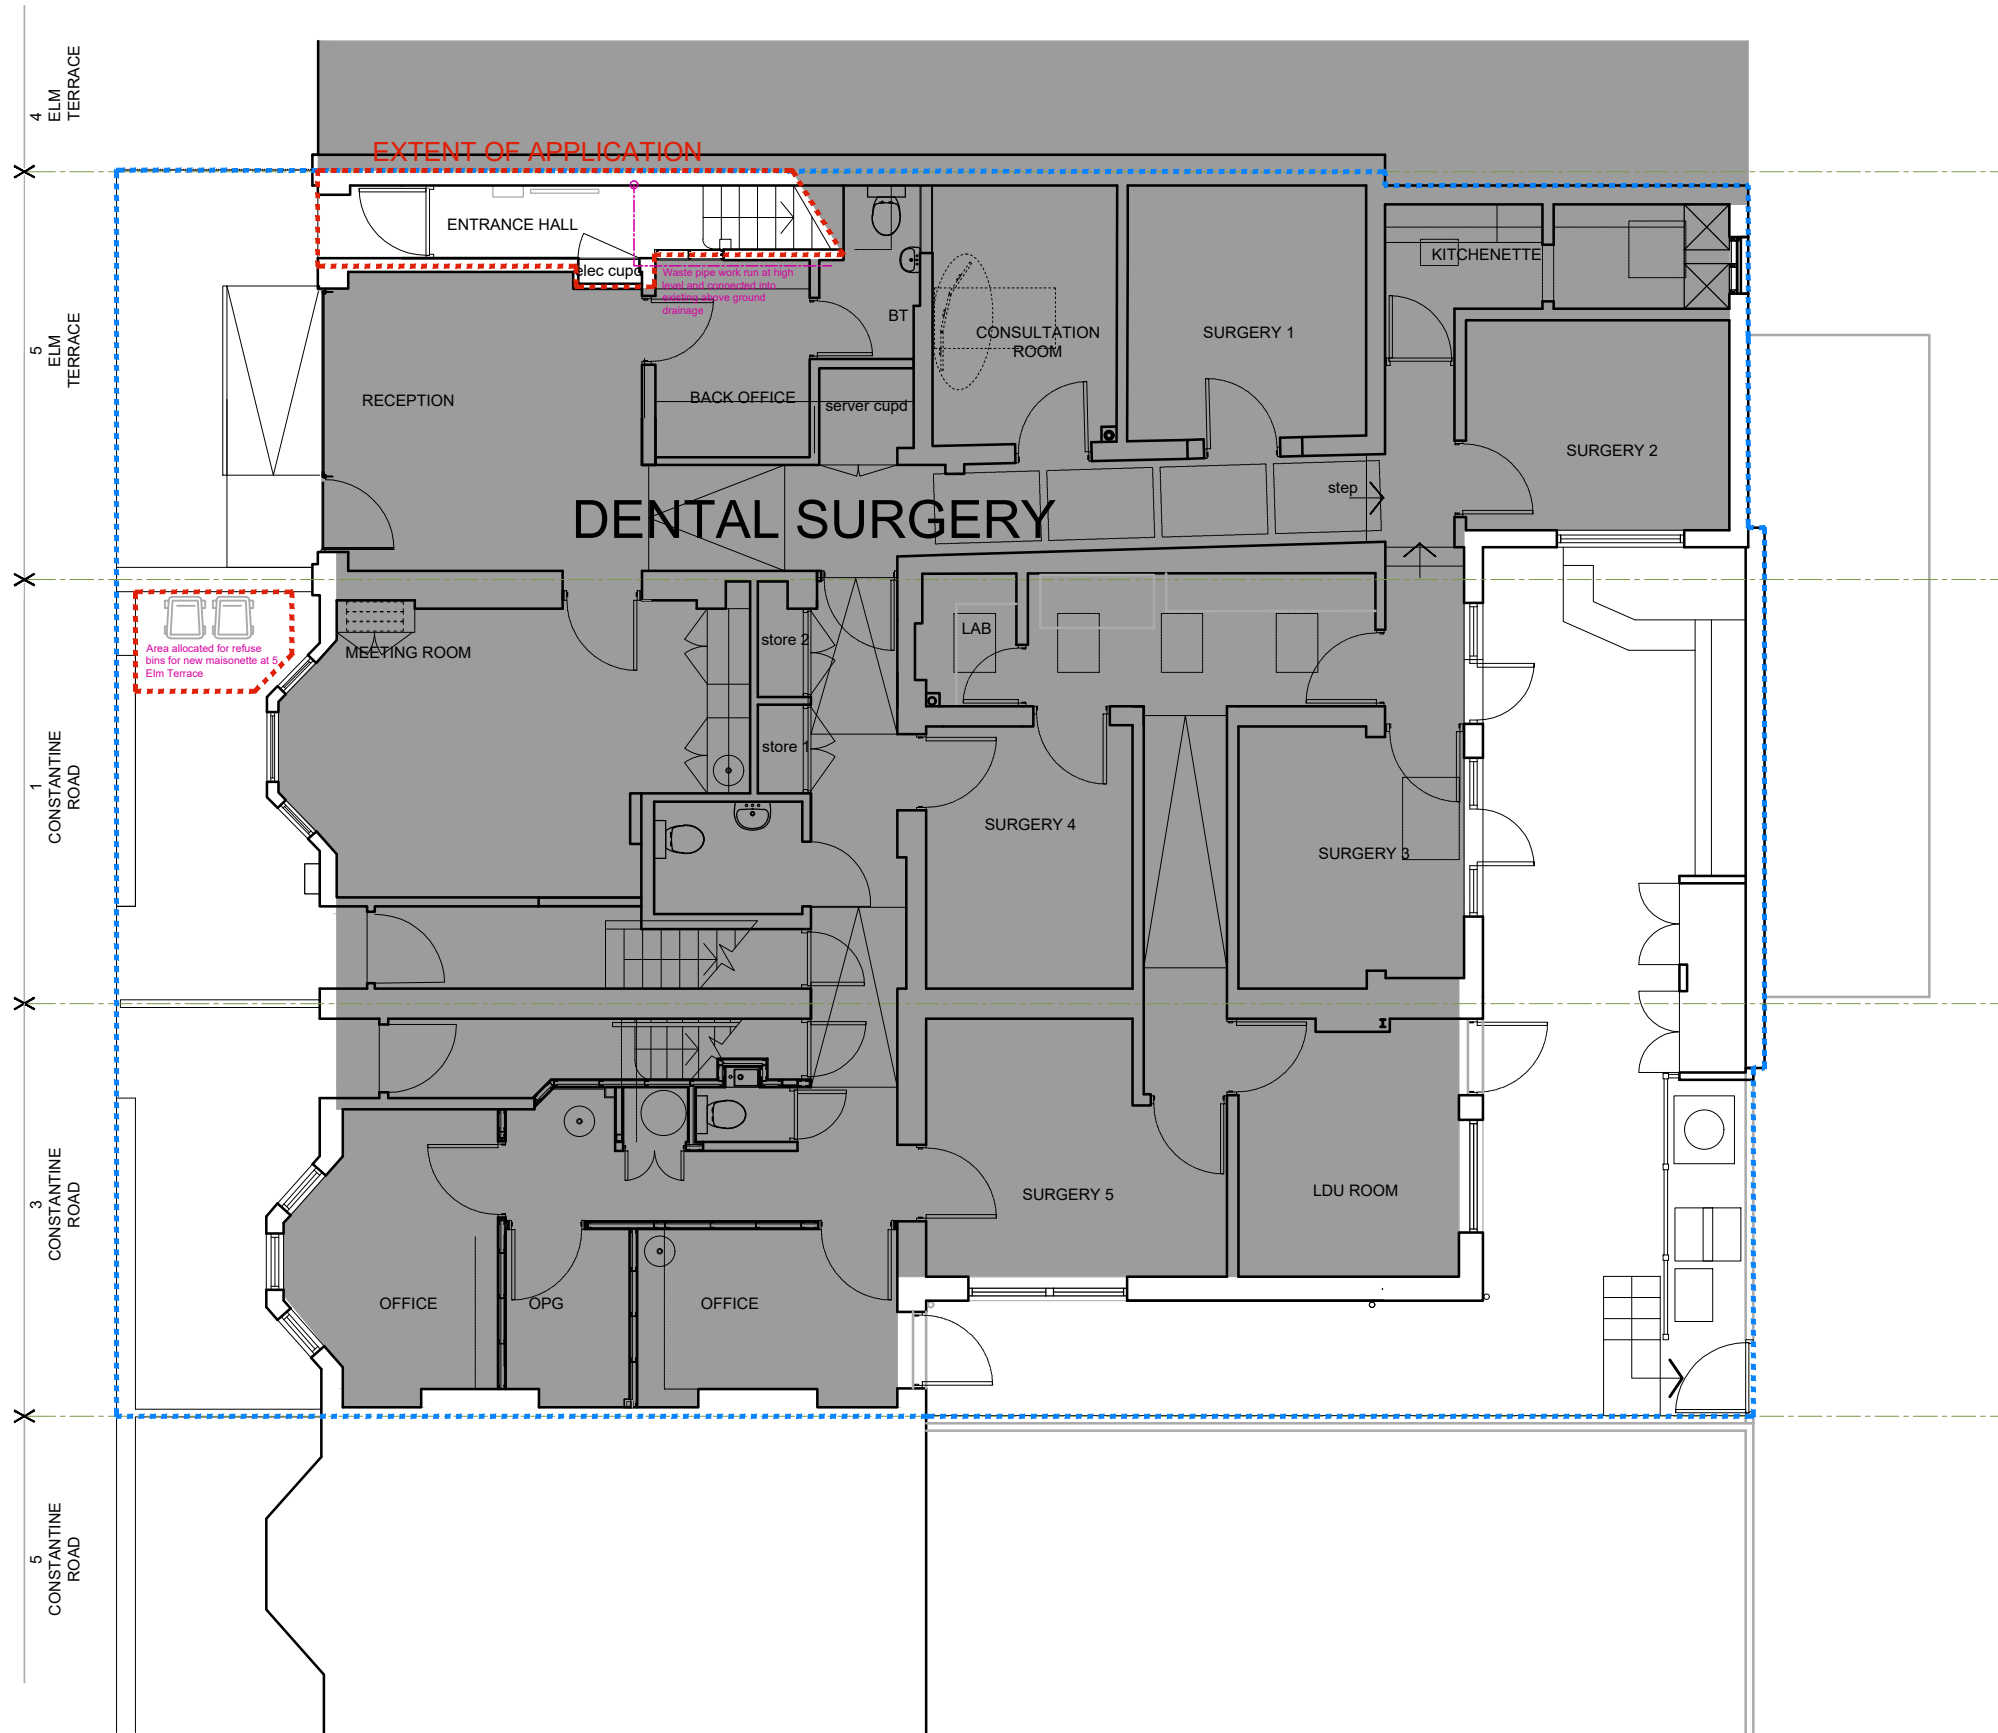

PROPOSED GROUND FLOOR PLAN

# 5 ELM TERRACE and 1 & 3 Constantine Road

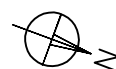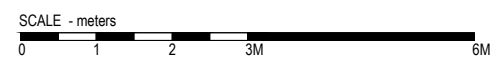

- - - - - Extent of applicants ownership
- - - - - Application property - change of use from ancillary to D1 to residential

REVISION	DATE

**Eveleigh Designs**

rupert@eveleighdesigns.co.uk			
jocelyn@eveleighdesigns.co.uk			
tel 07722 830254			
project	no		
5 ELM TERRACE	17/1503		
London NW3			
drawing	no		
PROPOSED GROUND FLOOR PLAN	GA 01		
scale	date	drawn	checked
1:100@A3	06/12/17	RE	JLE

**PLANNING**