




NOTE
 THIS DRAWING IS TO BE READ IN CONJUNCTION WITH ALL OTHER RELEVANT DRAWINGS AND SPECIFICATIONS
 THIS DRAWING HAS BEEN PREPARED FOR IDENTIFICATION PURPOSES ONLY. VERIFICATION OF DRAWN INFORMATION TO BE CARRIED OUT BY CONTRACTOR PRIOR TO OTHER USE. ALL DIMENSIONS TO BE CHECKED ON SITE, AND SUCH DIMENSIONS TO BE THE CONTRACTOR'S RESPONSIBILITY. DRAWING ERRORS AND OMISSIONS TO BE REPORTED TO THE CONTRACT ADMINISTRATOR.

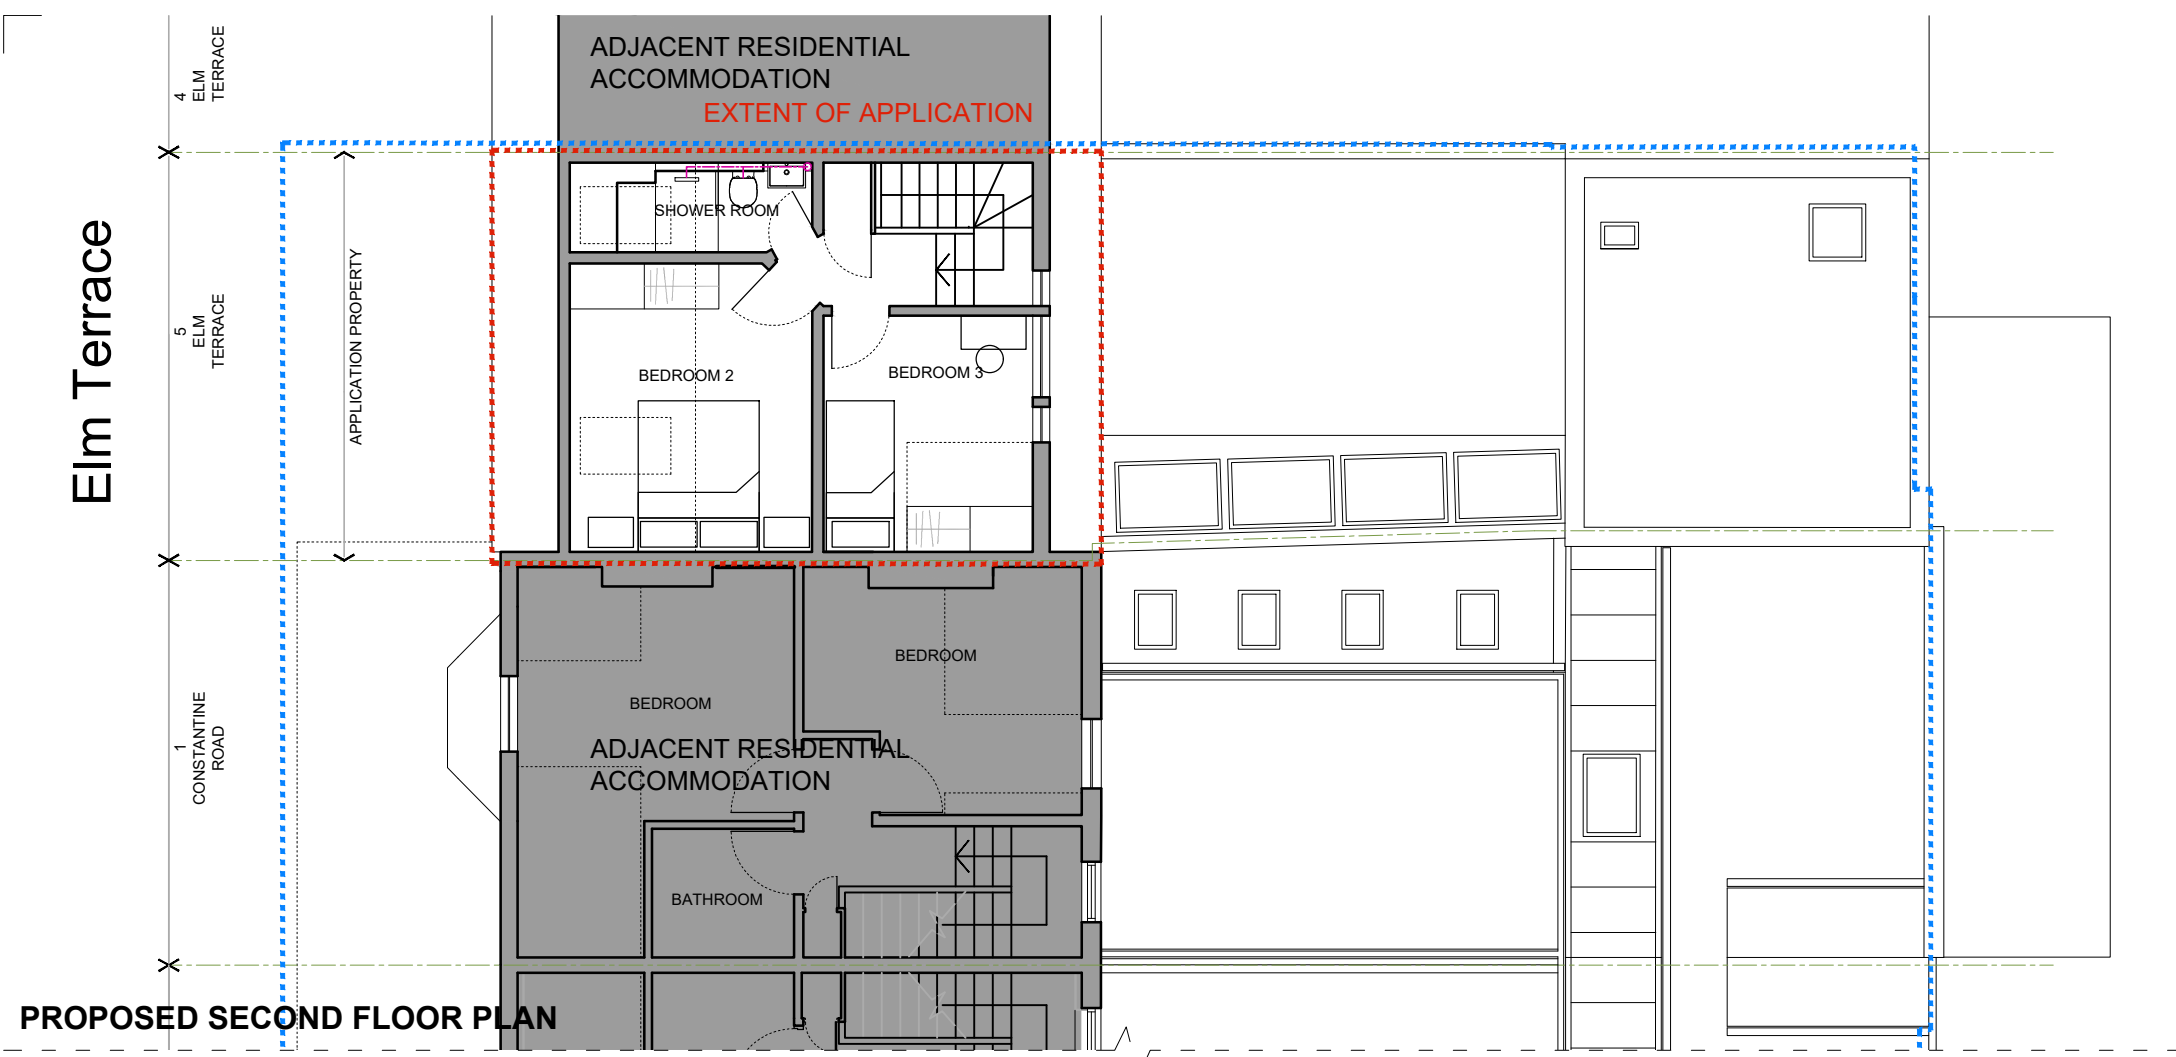

PROPOSED SECOND FLOOR PLAN

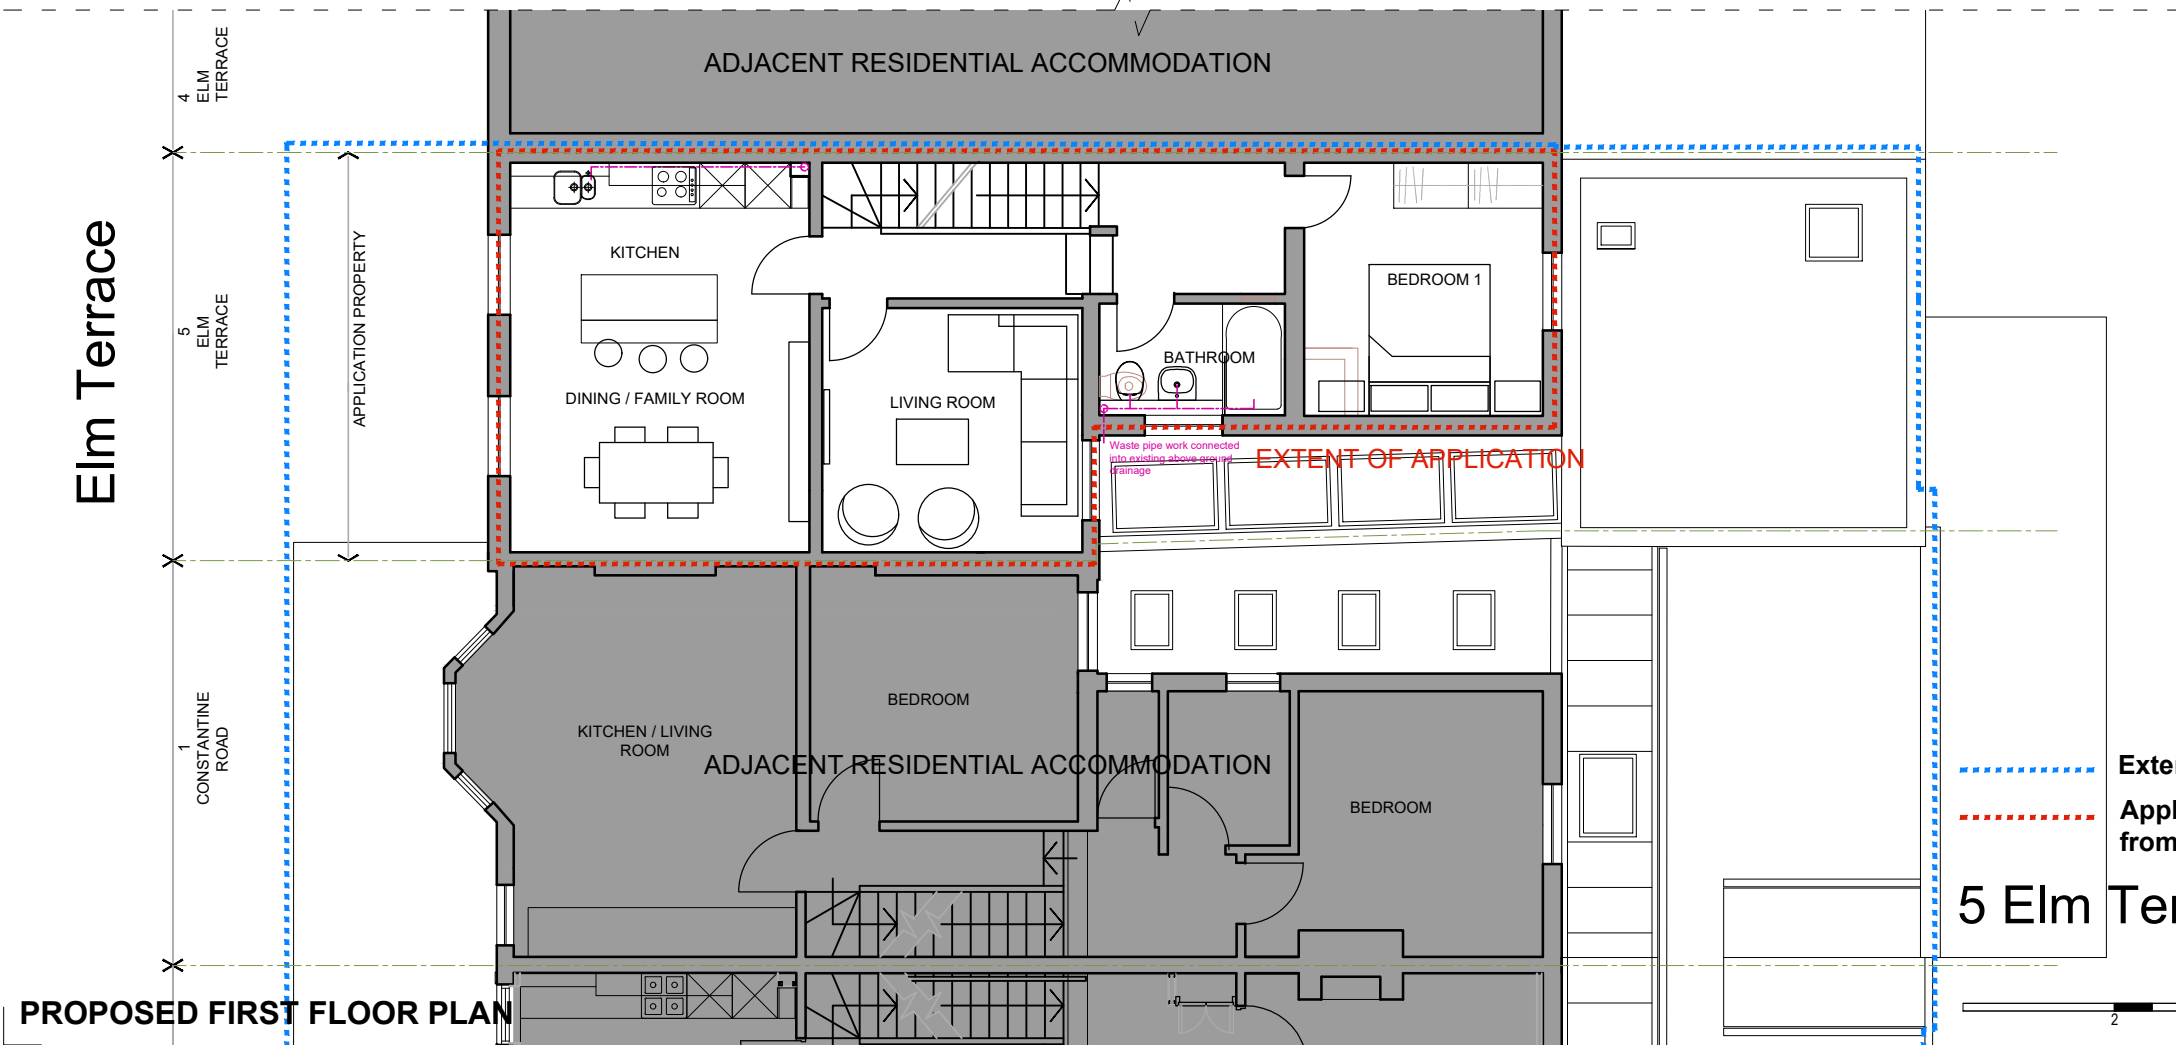

PROPOSED FIRST FLOOR PLAN

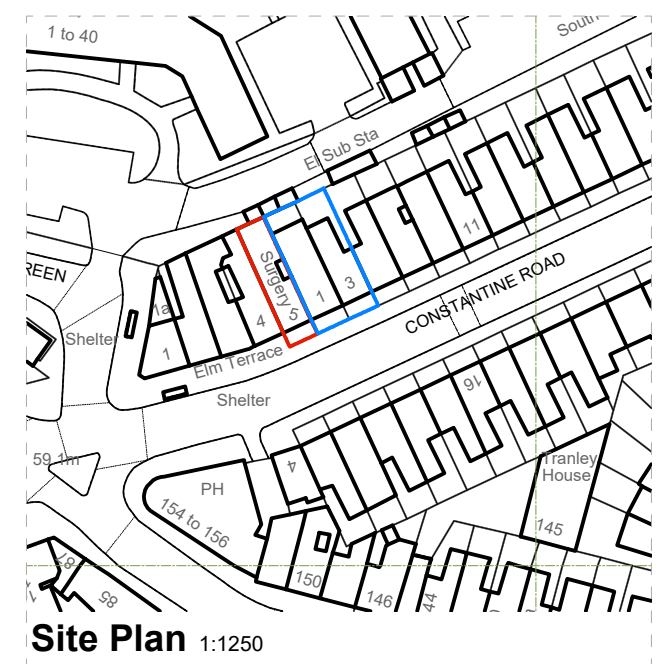

Site Plan 1:1250

--- Extent of applicants ownership
 - - - Application property - change of use from ancillary to D1 to residential

5 Elm Terrace



REVISION	DATE

Eveleigh Designs

rupert@eveleighdesigns.co.uk	
jocelyn@eveleighdesigns.co.uk	
tel 07722 830254	
project	no
5 ELM TERRACE	17/1503
London NW3	
drawing	no
PROPOSED FIRST AND SECOND FLOOR PLANS	GA 02
scale	date
1:100@A3	06/12/17
drawn	checked
RE	JLE

PLANNING