



NOTE
 THIS DRAWING IS TO BE READ IN CONJUNCTION WITH ALL OTHER RELEVANT DRAWINGS AND SPECIFICATIONS
 THIS DRAWING HAS BEEN PREPARED FOR IDENTIFICATION PURPOSES ONLY. VERIFICATION OF DRAWN INFORMATION TO BE CARRIED OUT BY CONTRACTOR PRIOR TO OTHER USE. ALL DIMENSIONS TO BE CHECKED ON SITE. AND SUCH DIMENSIONS TO BE THE CONTRACTORS RESPONSIBILITY. DRAWING ERRORS AND OMISSIONS TO BE REPORTED TO THE CONTRACT ADMINISTRATOR.

Elm Terrace

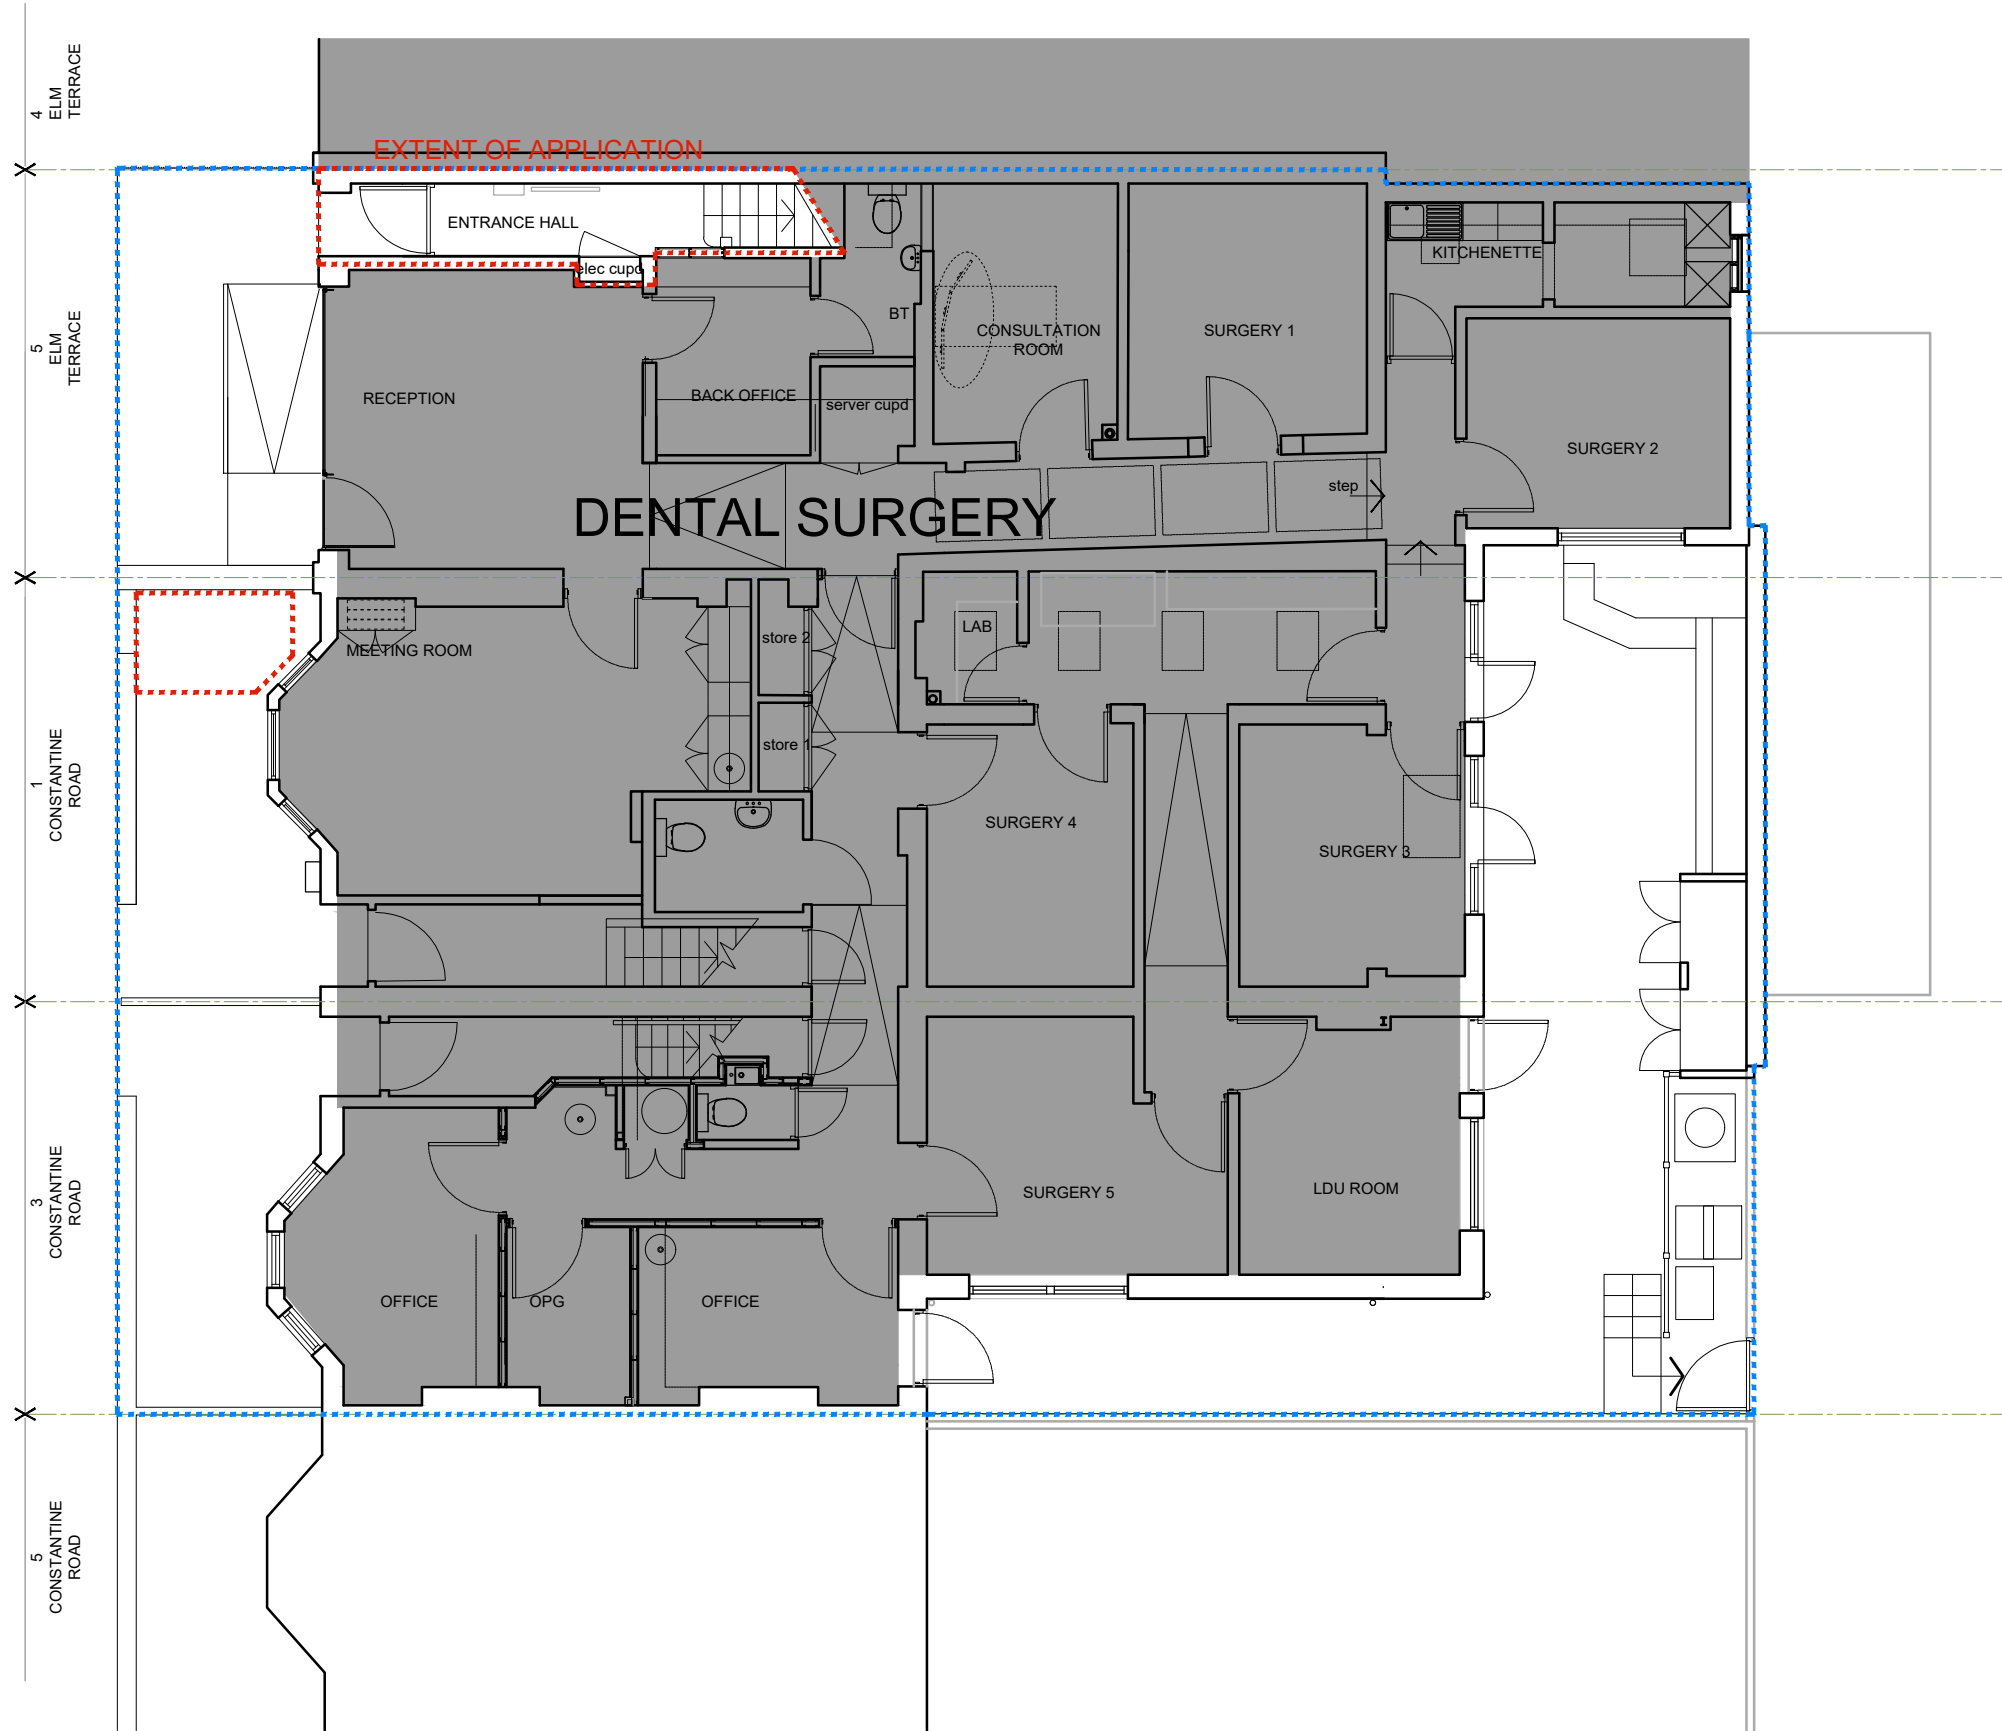

EXISTING GROUND FLOOR PLAN

5 ELM TERRACE and 1 & 3 Constantine Road

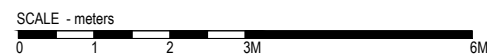

- - - - - Extent of applicants ownership
- - - - - Application property - change of use from ancillary to D1 to residential



REVISION	DATE

Evelegh Designs

38 Northwood Road
 London, N6 5TP

rupert@eveleghdesigns.co.uk
 jocelyn@eveleghdesigns.co.uk
 tel 07722 830254

project	no		
5 ELM TERRACE	17/1503		
London NW3			
drawing	no		
EXISTING GROUND	SV 01		
FLOOR PLAN			
scale	date	drawn	checked
1:100@A3	06/12/17	RE	JLE

PLANNING