




NOTE
 THIS DRAWING IS TO BE READ IN CONJUNCTION WITH ALL OTHER RELEVANT DRAWINGS AND SPECIFICATIONS
 THIS DRAWING HAS BEEN PREPARED FOR IDENTIFICATION PURPOSES ONLY. VERIFICATION OF DRAWN INFORMATION TO BE CARRIED OUT BY CONTRACTOR PRIOR TO OTHER USE. ALL DIMENSIONS TO BE CHECKED ON SITE. AND SUCH DIMENSIONS TO BE THE CONTRACTORS RESPONSIBILITY. DRAWING ERRORS AND OMISSIONS TO BE REPORTED TO THE CONTRACT ADMINISTRATOR.

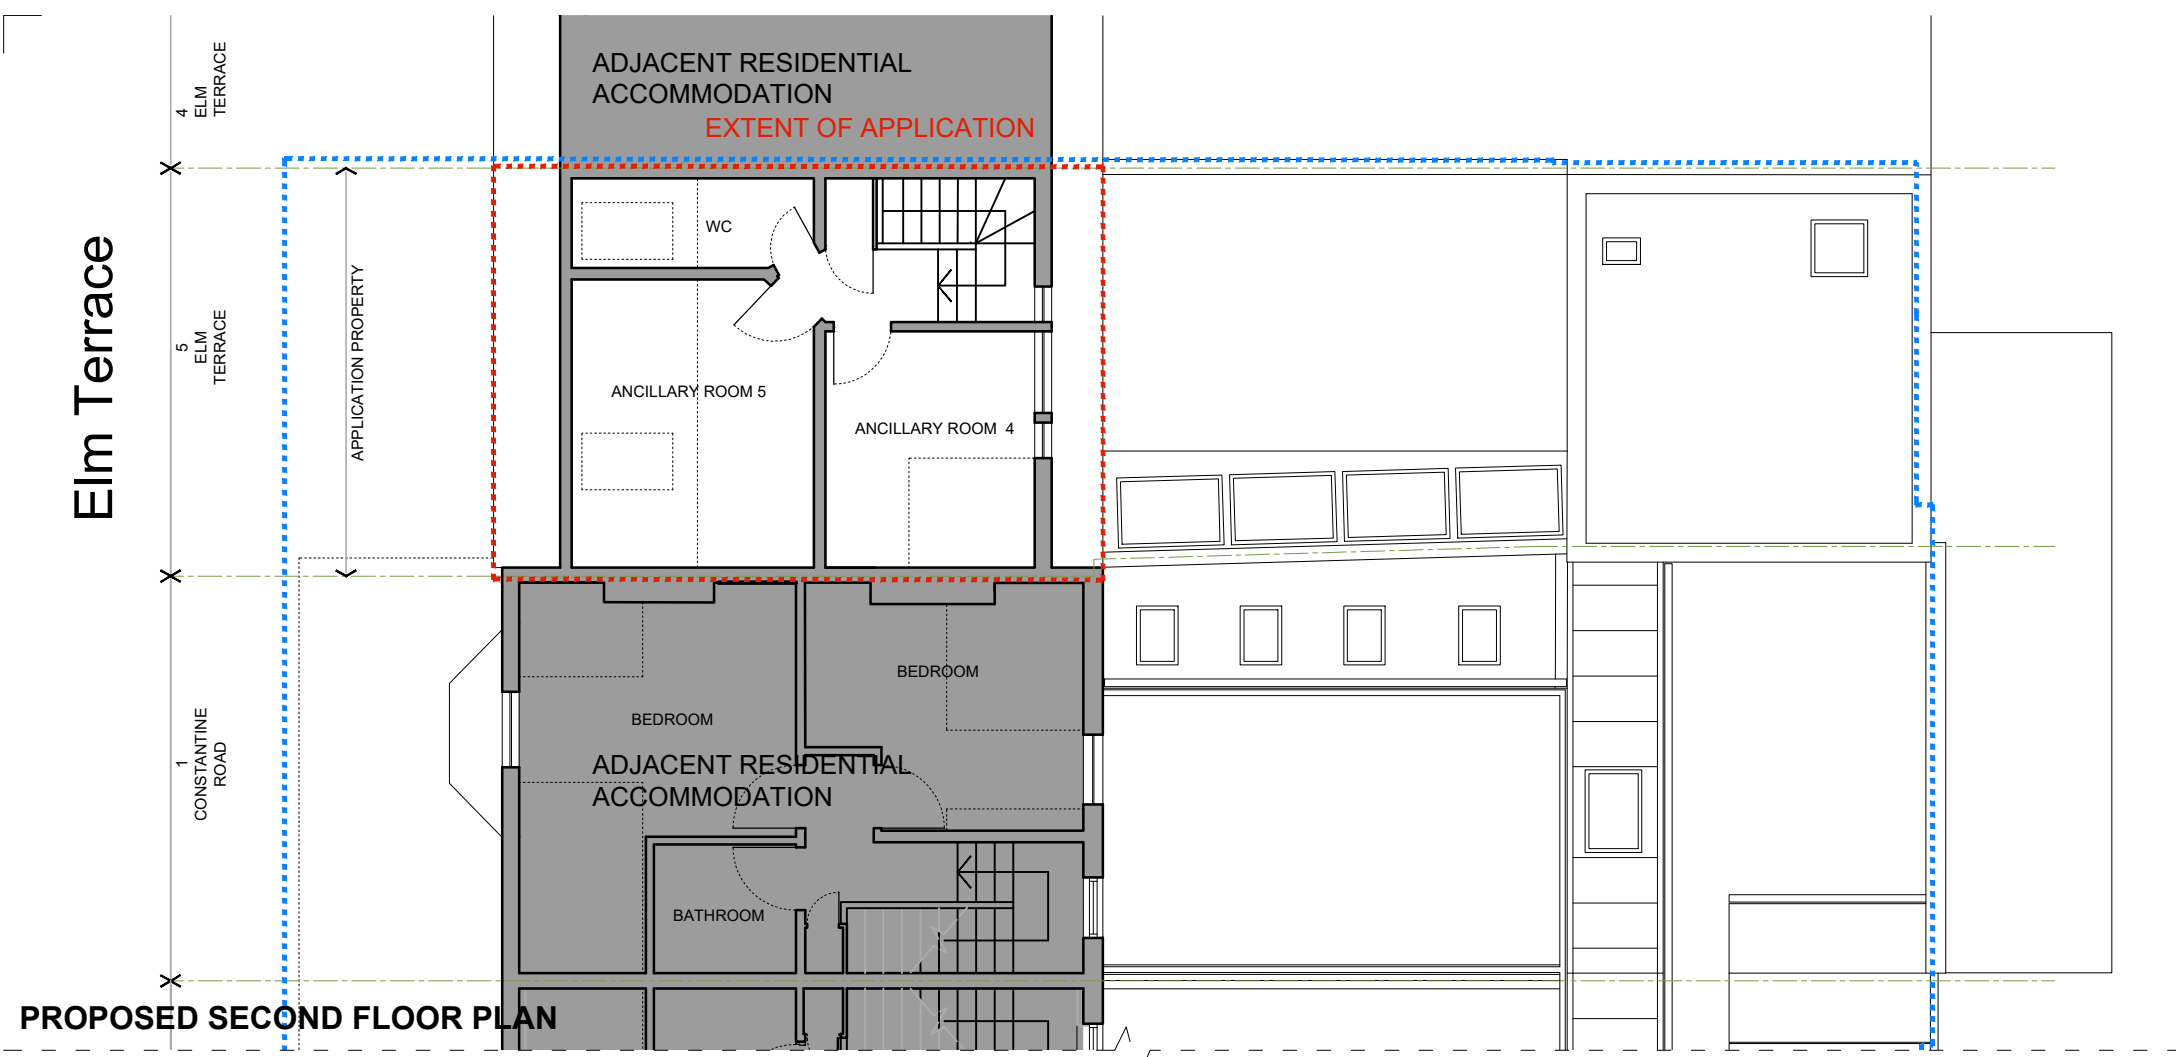

PROPOSED SECOND FLOOR PLAN

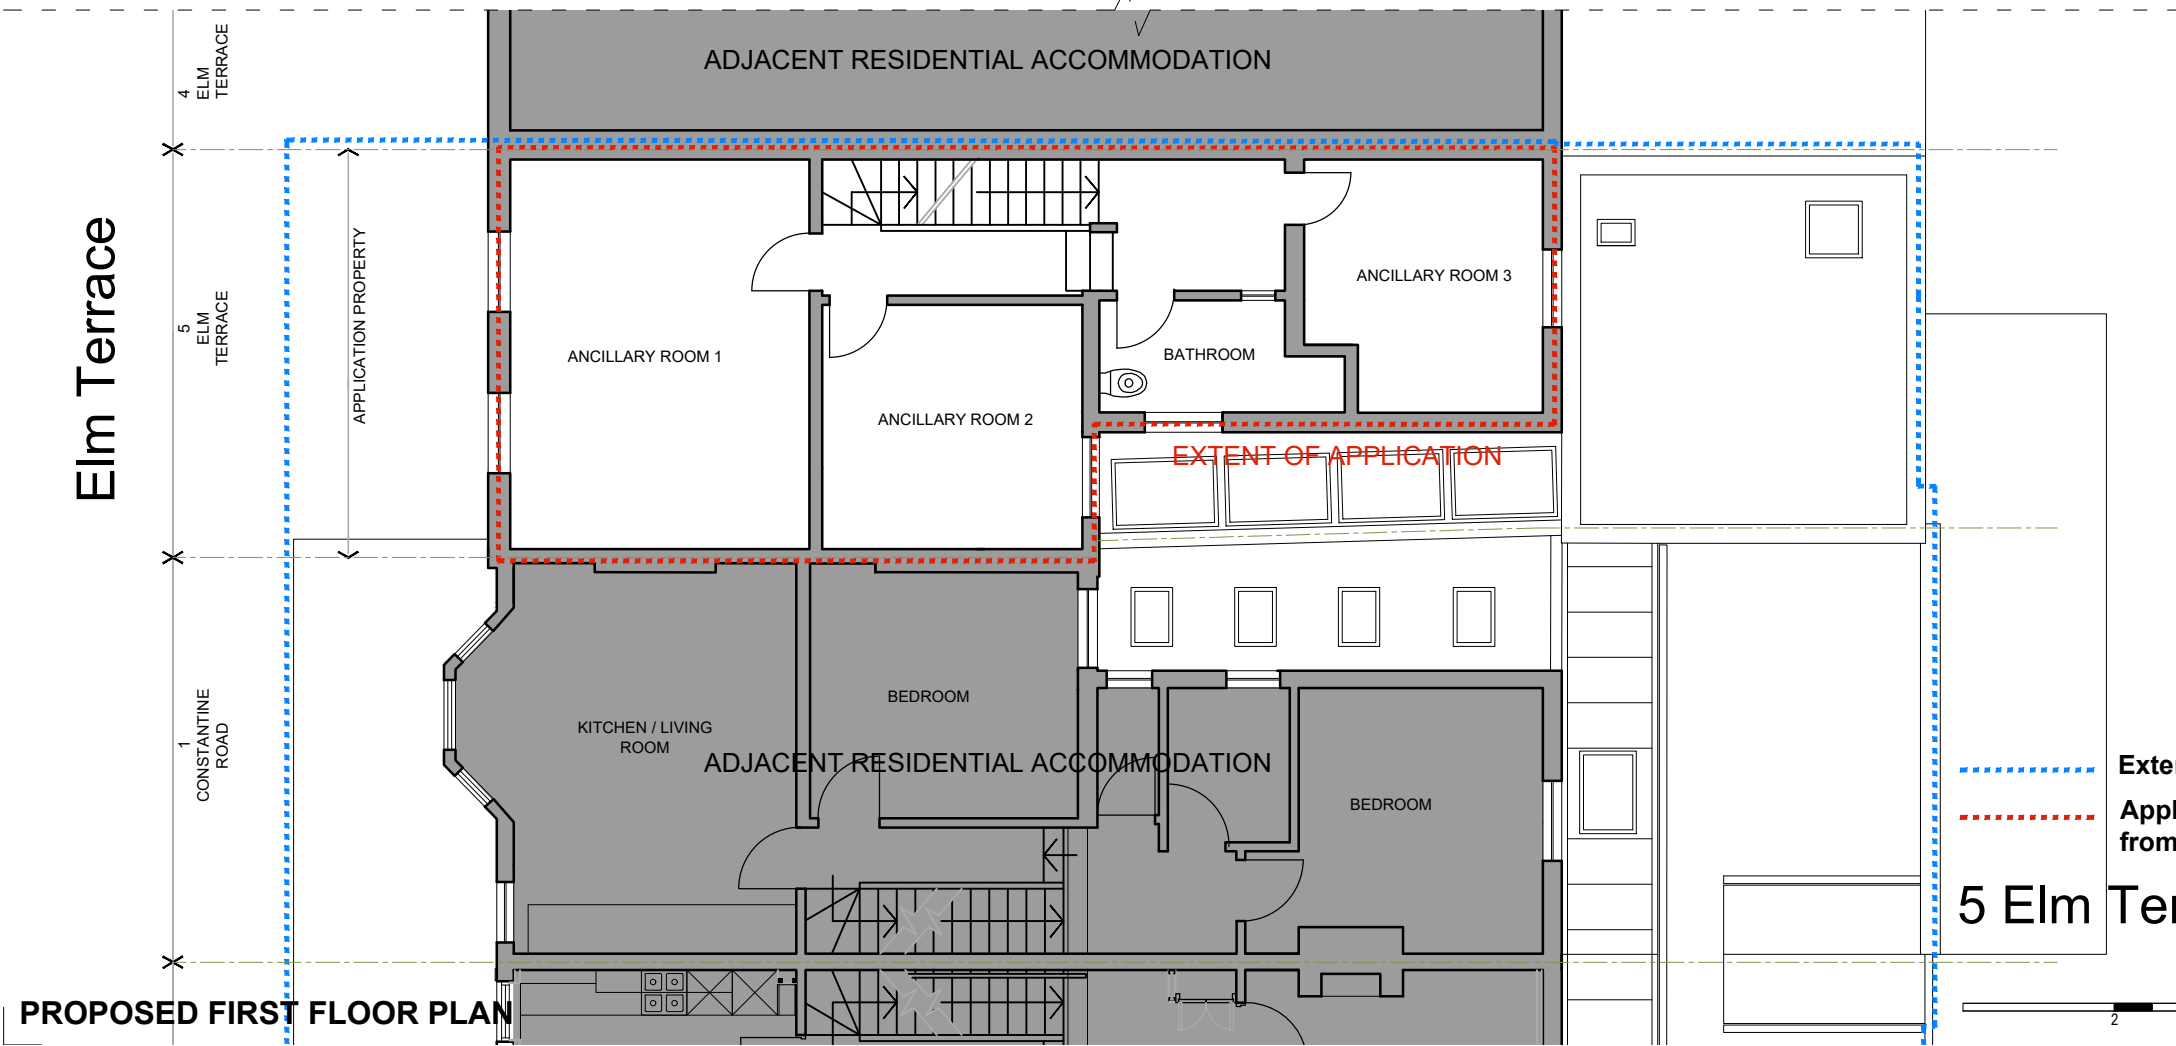

PROPOSED FIRST FLOOR PLAN

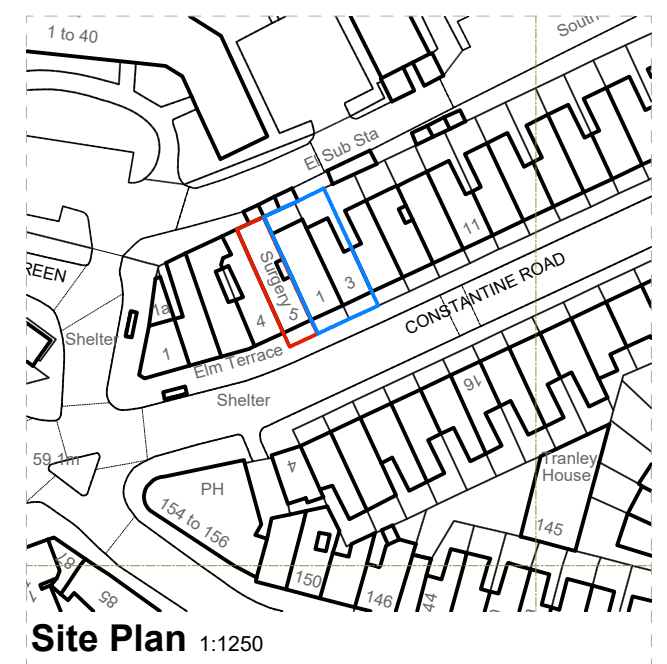

Site Plan 1:1250

REVISION	DATE

Evelegh Designs

rupert@eveleghdesigns.co.uk		jocelyn@eveleghdesigns.co.uk	
tel 07722 830254		no	
project	5 ELM TERRACE	no	17/1503
London NW3			
drawing	EXISTING FIRST AND SECOND FLOOR PLANS	no	SV 02
scale	1:100@A3	date	06/12/17
drawn	RE	checked	JLE

- Extent of applicants ownership
- Application property - change of use from ancillary to D1 to residential

5 Elm Terrace



PLANNING