


EXISTING GROUND FLOOR PLAN

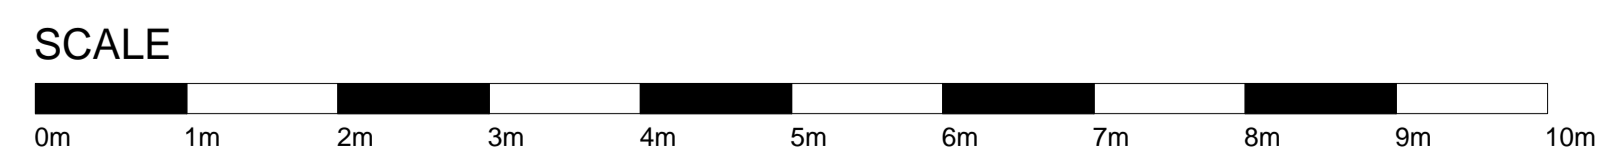

| REV | DATE | REVISION | INITIALS |
|--|------|-------------------------|----------|
| LLOYDS BANKING GROUP | | | |
| ALL DIMENSIONS TO BE VERIFIED PRIOR TO COMMENCING WORK. DRAWING TO BE READ IN CONJUNCTION WITH PROJECT SPECIFICATIONS. | | | |
| THIS DRAWING IS THE PROPERTY OF LLOYDS BANKING GROUP AND COPYRIGHT IS RESERVED BY THEM. THE DRAWING IS ISSUED ON CONDITION THAT IT IS NOT COPIED OR DISCLOSED BY OR TO ANY UNAUTHORISED PERSONS WITHOUT PRIOR CONSENT IN WRITING TO LLOYDS BANKING GROUP - GROUP PROPERTY. ALL MODIFIED DRAWINGS SHOULD BE RETURNED TO LLOYDS BANKING GROUP. | | | |
| GROUP PROPERTY | | | |
| BRISTOL - PO Box 112, Canons House, Canons Way, BRISTOL, BS99 7LB EDINBURGH - Sighthill South, 12 Bankhead Crossway South, EDINBURGH, EH11 4EN HALIFAX - Timiny Road, HALIFAX, West Yorkshire, HX1 2RG | | | |
| PROJECT ADDRESS | | SCALE | |
| Brand - Halifax 118-132, New Oxford Street West End LONDON, WC1A 1HL | | A1 - 1:50 A3 - 1:100 | |
| DRAWING DESCRIPTION | | DATE | |
| Ground Floor Plan Existing Plan | | 30/08/2016 | |
| DRAWING NUMBER | | DRAWN BY | |
| 50941725-AREX-00-0001 | | - | |
| | | REVISION | |
| | | - | |