




1 Second Floor Plan
Scale - 1:100@A3

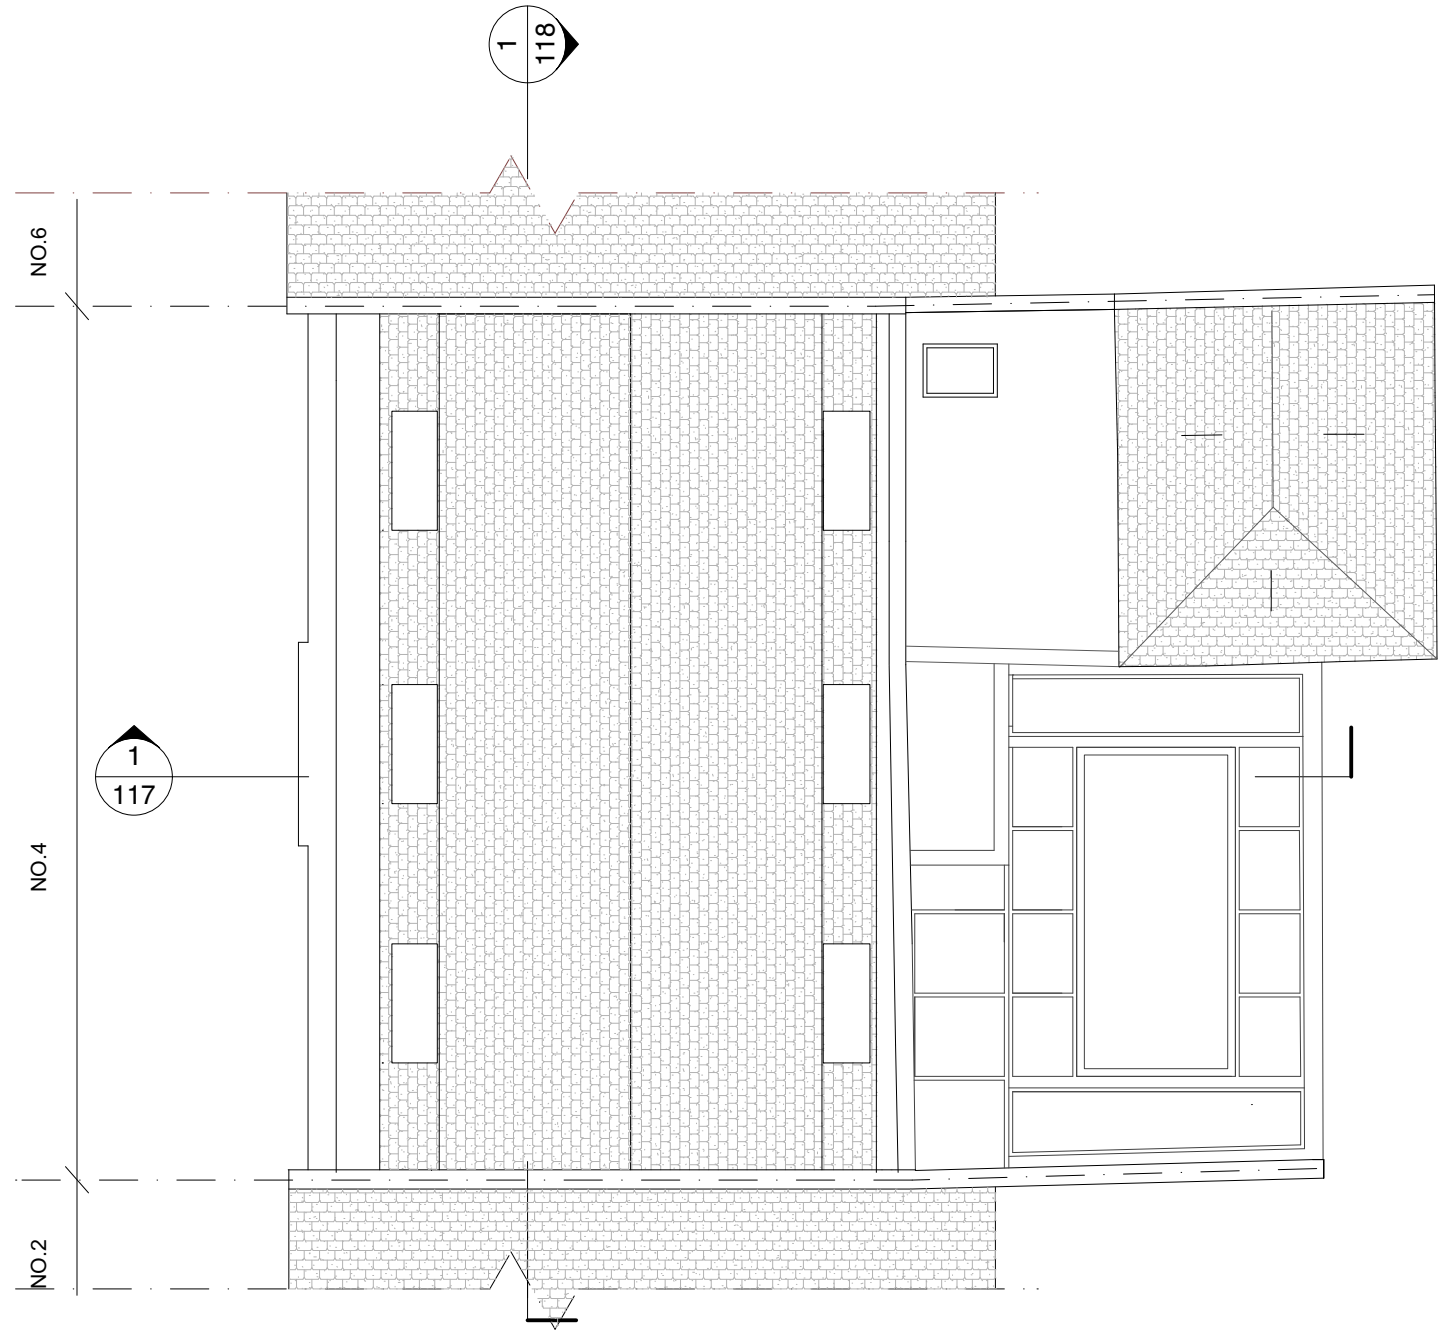

2 Roof Plan
Scale - 1:100@A3


KEY:
 EXISTING STRUCTURE
 PROPOSED STRUCTURE

REV: D 27/10/2017 issued for client's comments E 02/11/2017 issued for planning F 27/11/2017 issued for client's and Heritage Consultant's comments G 07/12/2017 issued for planning

notes:
 1. Do not scale from this drawing. All dimensions in millimeters. This drawing is copyright.
 2. All dimensions to be checked on site prior to commencement of any works.
 3. All drawings to be read in conjunction with architect specification and other drawings.
 4. For structural information, see structural engineer specification and drawings.
 5. For M+E information, see M&E engineer specification and drawings.

texerestudio
 architecture
 9a Gordon House Road
 NW5 1LN, London, UK
 tel:02072670954

0 0.5 1 2 4 [m]
 All dimensions must be checked on site and not scaled from this drawing. This drawing is copyright.



Client	Edmund and Caroline Phillips	
Project	4 Boscastle Road, NW5 1EG	
Drawing Title	PROPOSED 2F AND ROOF PLAN	

Stage	Planning	
Scale	1:100 @ A3	Drawing Number
Date	07/12/17	1604-113
Drawn	IH	Checked
		IH
		Revision
		G