
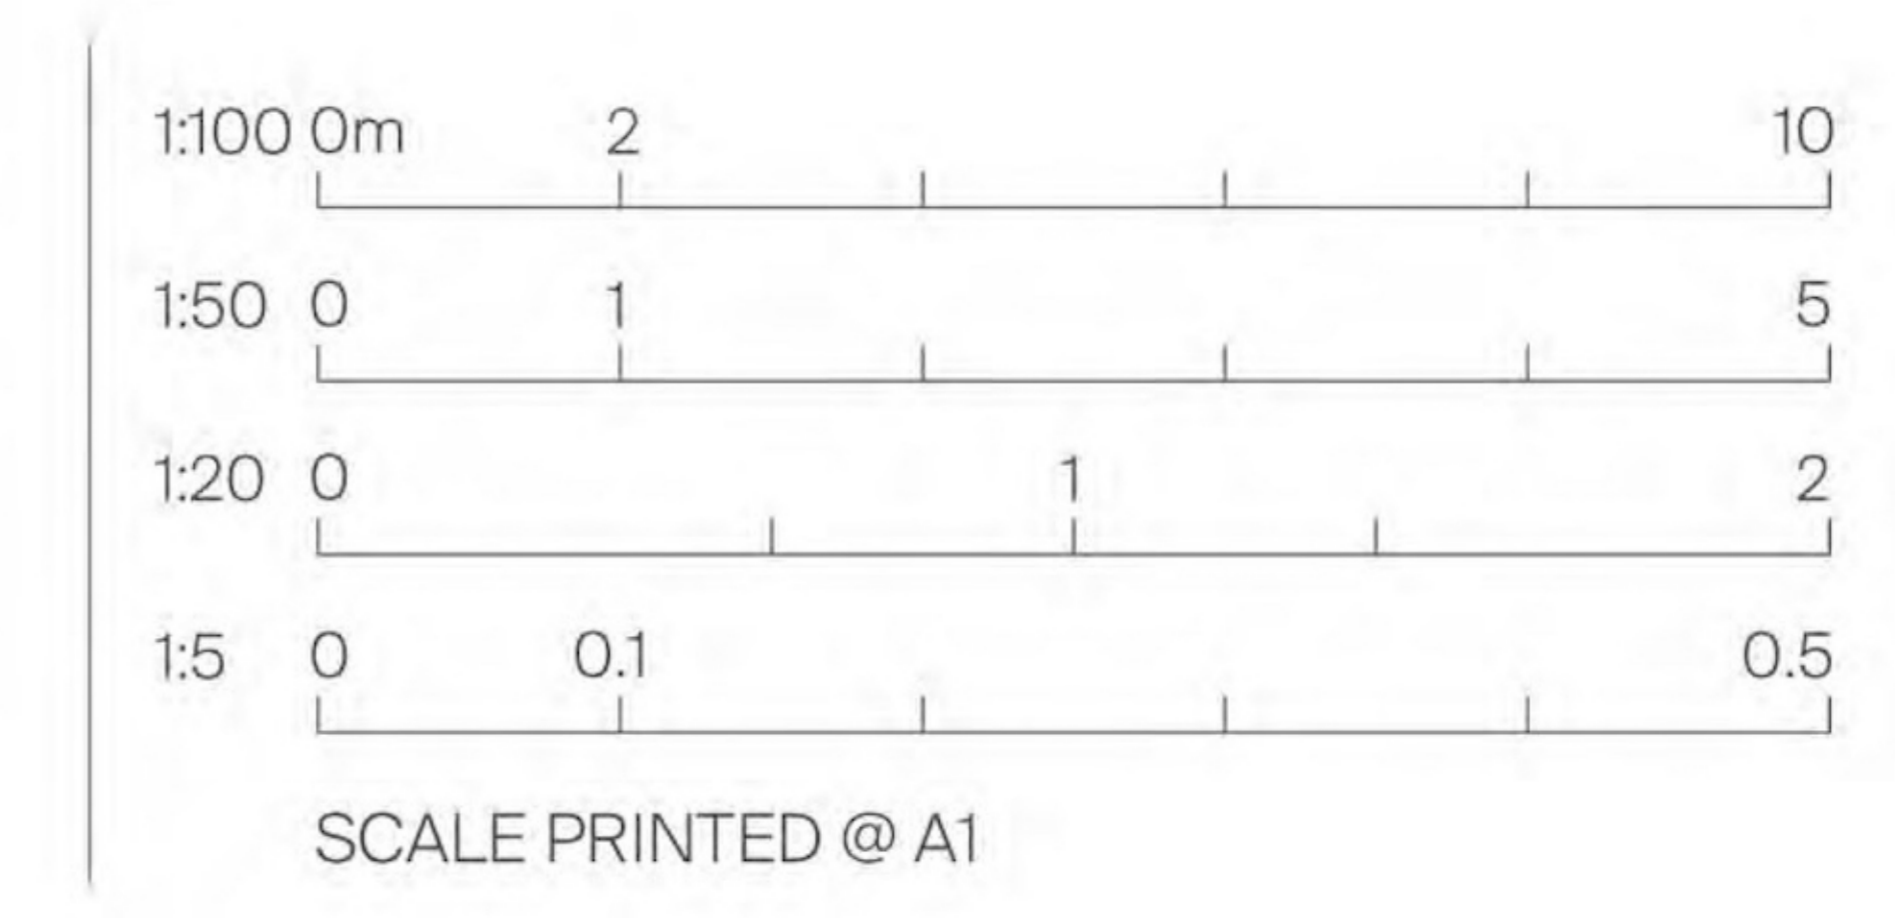


- KEY:**
1. roofline to match approved adjacent property 28 Kings Mews
 2. zinc cladding to 3rd storey facade
 3. etched glass
 4. metal louvres to obscure view from windows
 5. painted rendered finish
 6. 41 Gray's Inn Road

proposed rear elevation
shown with consented adjacent buildings
at 25, 26, 28 and 29/30 King's Mews

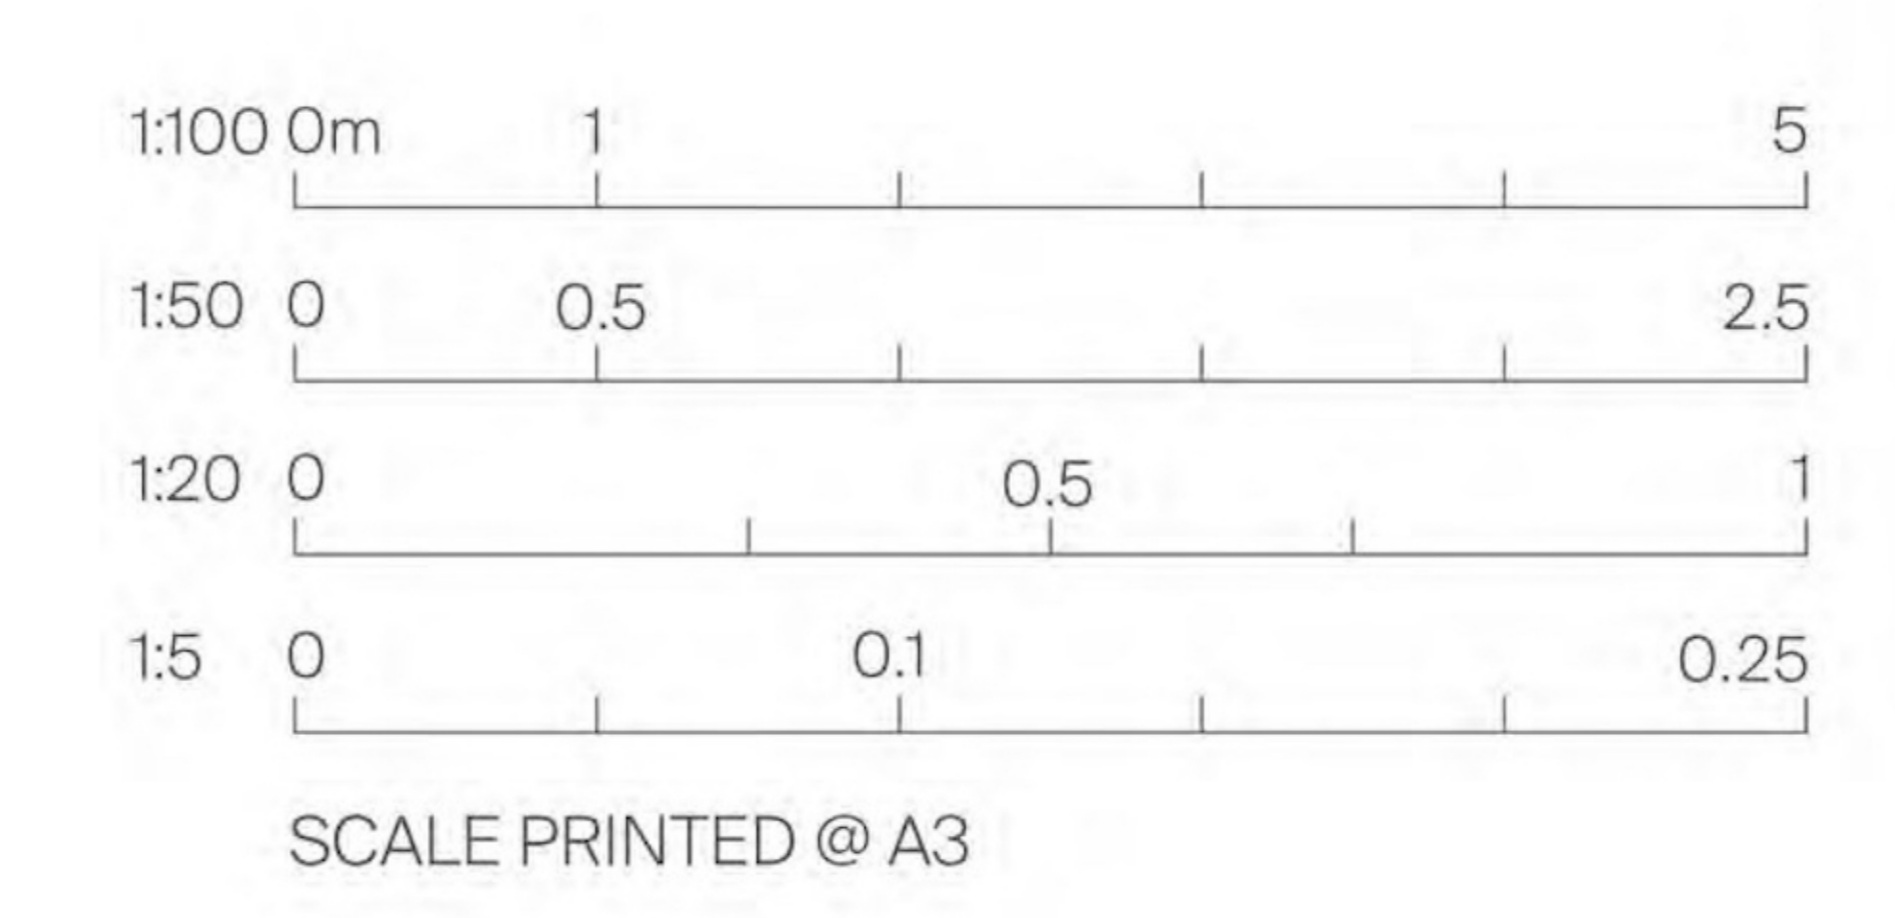

PLANNING

Title: PROPOSED REAR ELEVATION (showing approved adjacent buildings)
 Drawing Number: I16_P5_AI401A
 Rev: 02
 Issued: 13.09.16
 Scale: 1:50 @ A1
 Project: 27 King's Mews London WC1N