


SHOPFRONT ELEVATION - AS EXISTING

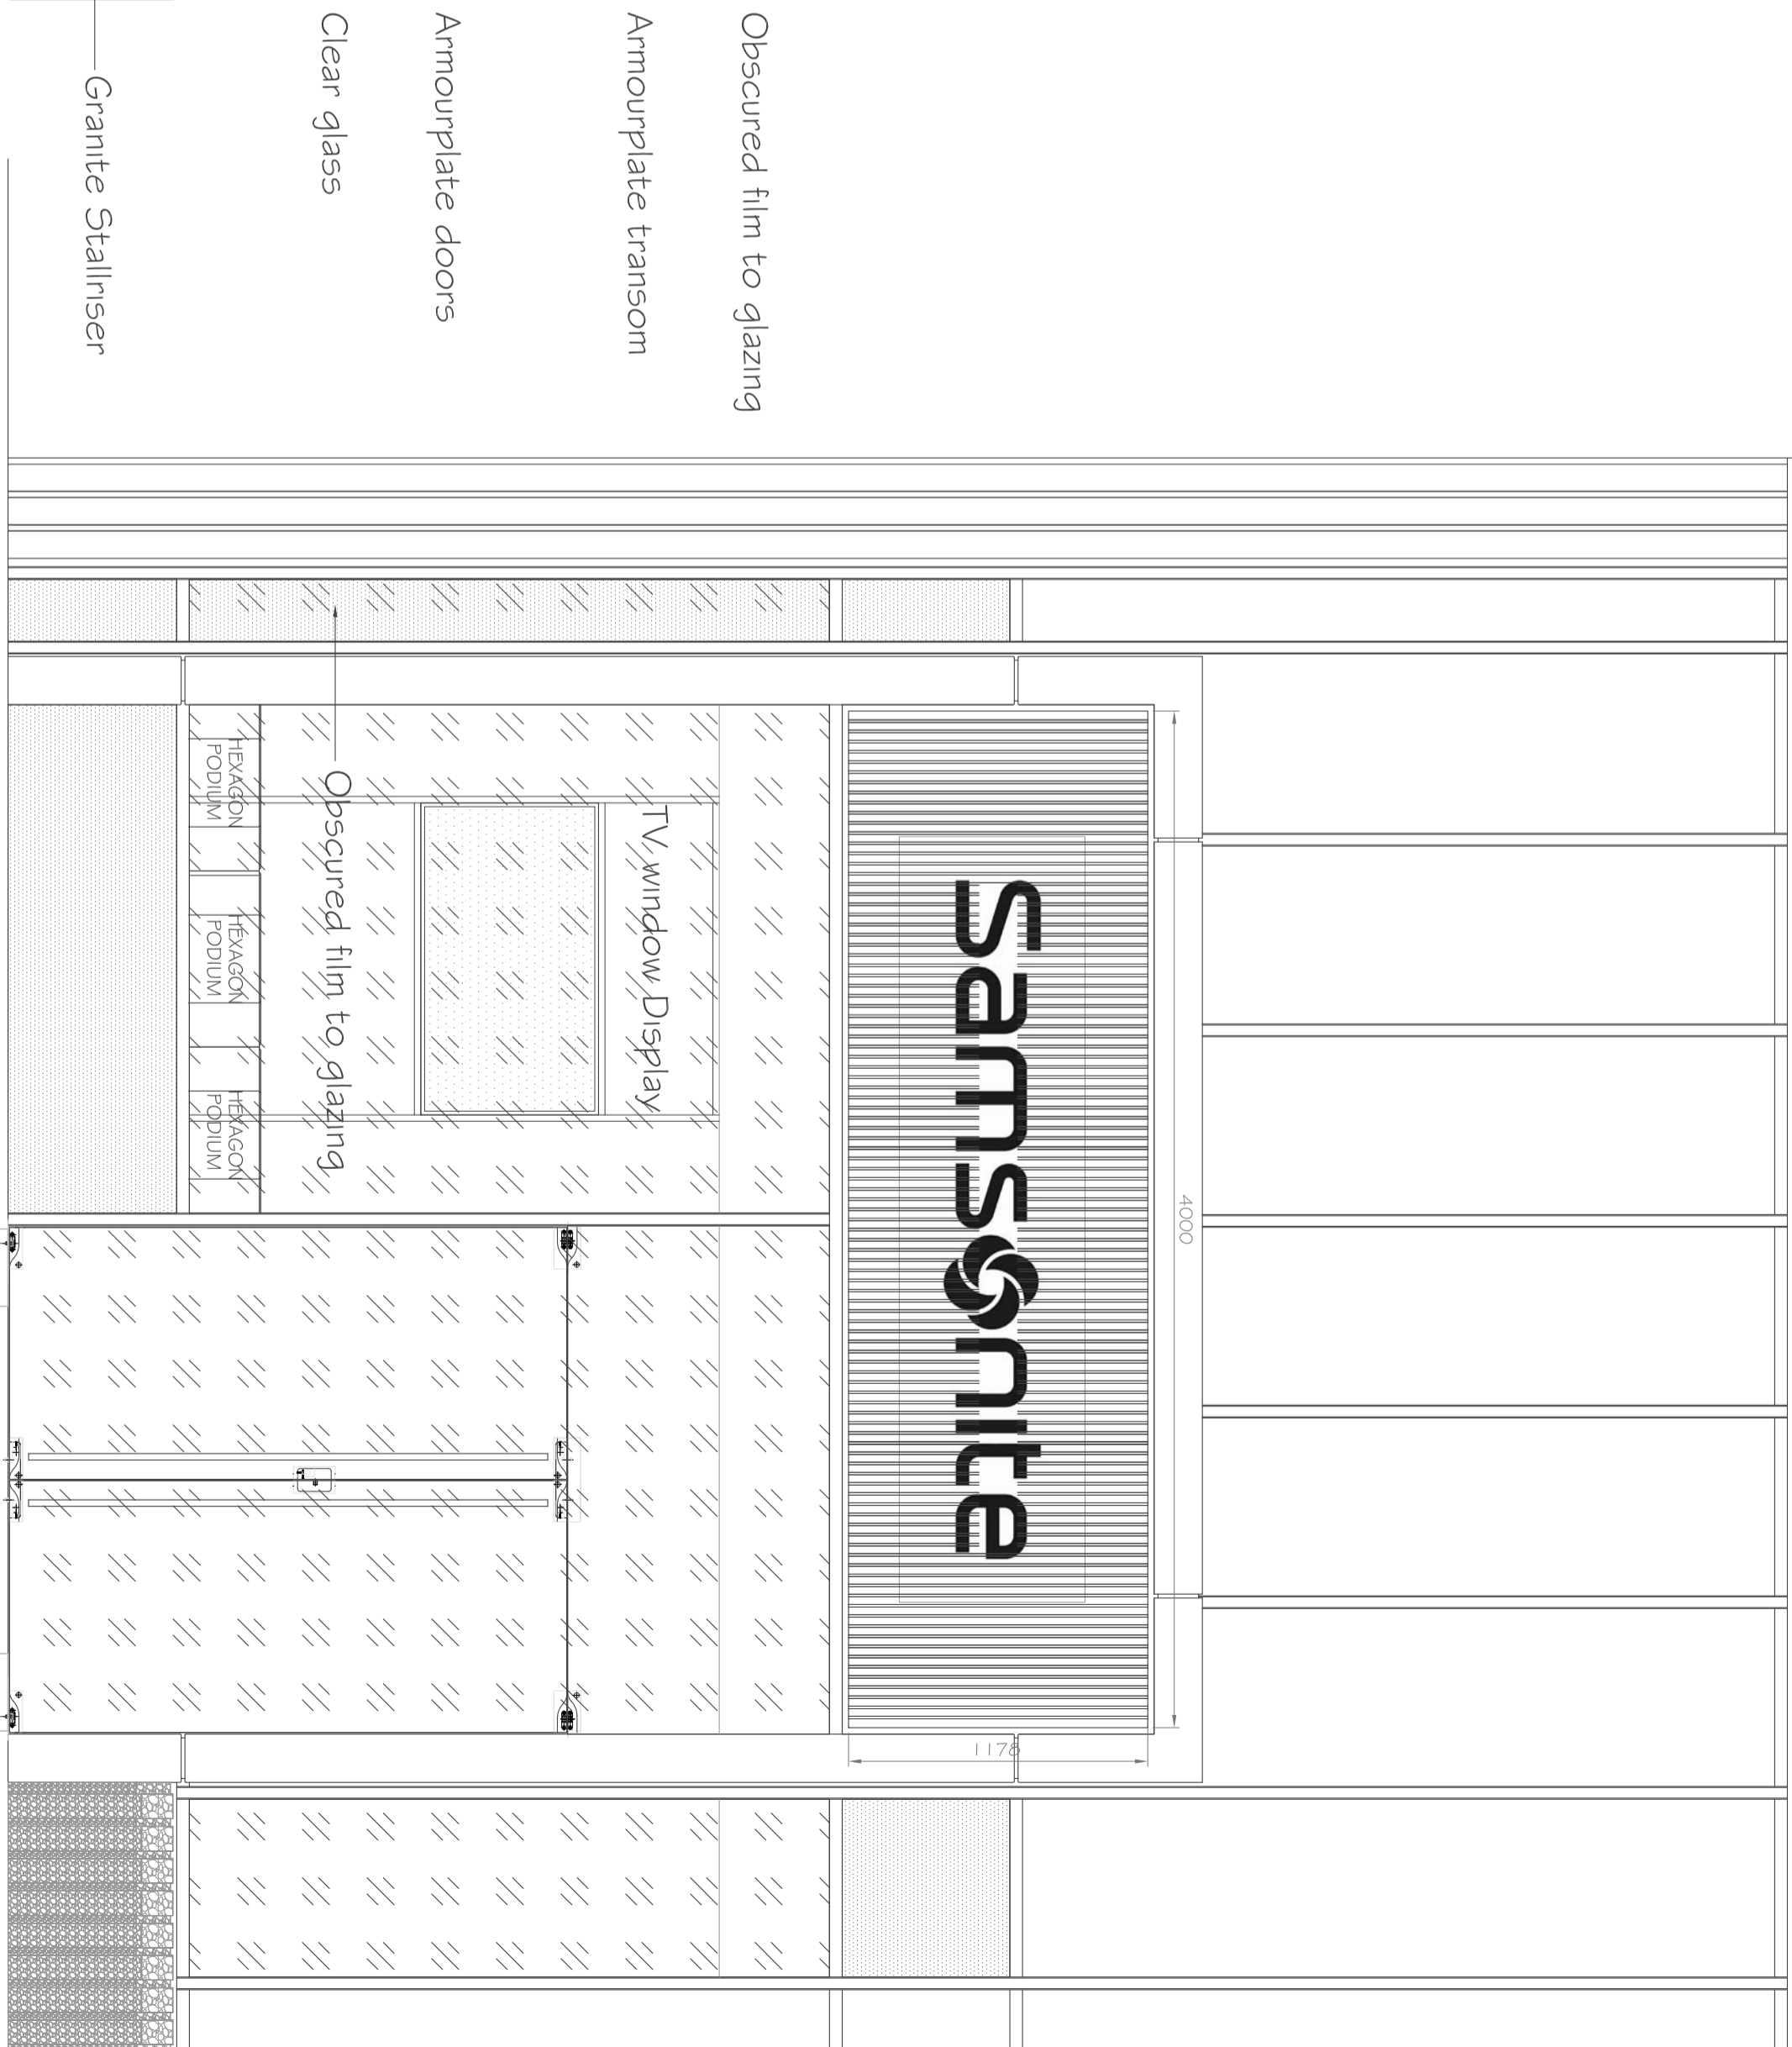


SHOPFRONT ELEVATION - AS PROPOSED

Structural slab level

Structural slab level

DETAIL OF FASCIA LETTERING

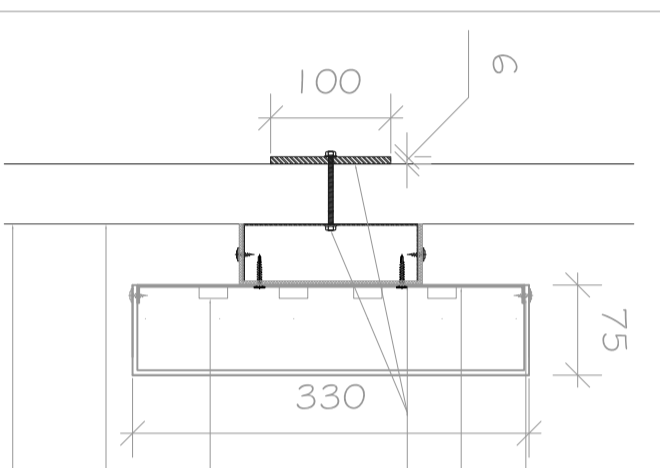

M3 Self tapping screws finished in white to secure 'built-up' letters onto back boxes. 15 gauge descaled aluminium back boxes to be powder coated white to all faces. 152.4 x 50.8mm Bronze Anodised Aluminium box section bolted onto stainless steel back box bolted through the landlords louvre vent with a stainless steel flat bar internally. Self-tapping screws to secure back boxes to box section and to conceal cabling to letters. White 'Minimax' (or equivalent) LEDs with drivers mounted on back panel to provide internal access for future maintenance. Face of lower fins to transom panel. Screws to secure back boxes to letters. Face of Landlord's louvre vents.

READ IN CONJUNCTION WITH SCHEDULE OF WORKS

REVISIONS	

Client: SAMSONITE	Project Name: 202-WD-17
Project Address: UNIT 1A THE AVENUE TOTTENHAM COURT ROAD LONDON	Project Description: SHOPFRONT ELEVATION AS EXISTING & PROPOSED WITH SIGNAGE DETAILS
Date: 06/12/2017	Scale: 1:20 @ A2
Author: GOR	Checker: C

Copyright reserved for the Project and limited to the content of this document. No part of this document may be reproduced, stored in a retrieval system, or transmitted in any form or by any means, electronic, mechanical, photocopying, recording, or by any information storage and retrieval system, without the prior written permission of the Project Manager.

For Approval