


notes:
Do not scale from this drawing

All dimensions to be checked on site and any discrepancies reported to the Architect/Contract Administrator before proceeding with the works on site, or off-site fabrication




4m 1m 0.5m

SCALE 1:100

POSITION OF 3ND 240L WHEELIE BINS 1070x560x740H TO SERVE 49 FLATS AS DETAILED IN THE COUNCIL'S WASTE GUIDANCE NOTES.
POSITION OF CYCLE STORAGE FOR 7 NO CYCLES
ALL DEVELOPMENTS SHOULD PROVIDE DEDICATED STORAGE SPACE FOR CYCLES AT THE FOLLOWING LEVELS:
• 1 FLOOR OR 2 BEDROOM DWELLING, OR
INDIVIDUAL OR COMMUNAL CYCLE STORAGE
OUTSIDE THE HOME SHOULD BE SECURE, SHELTERED AND ADEQUATELY LIT, WITH CONVENIENT ACCESS TO THE STREET.

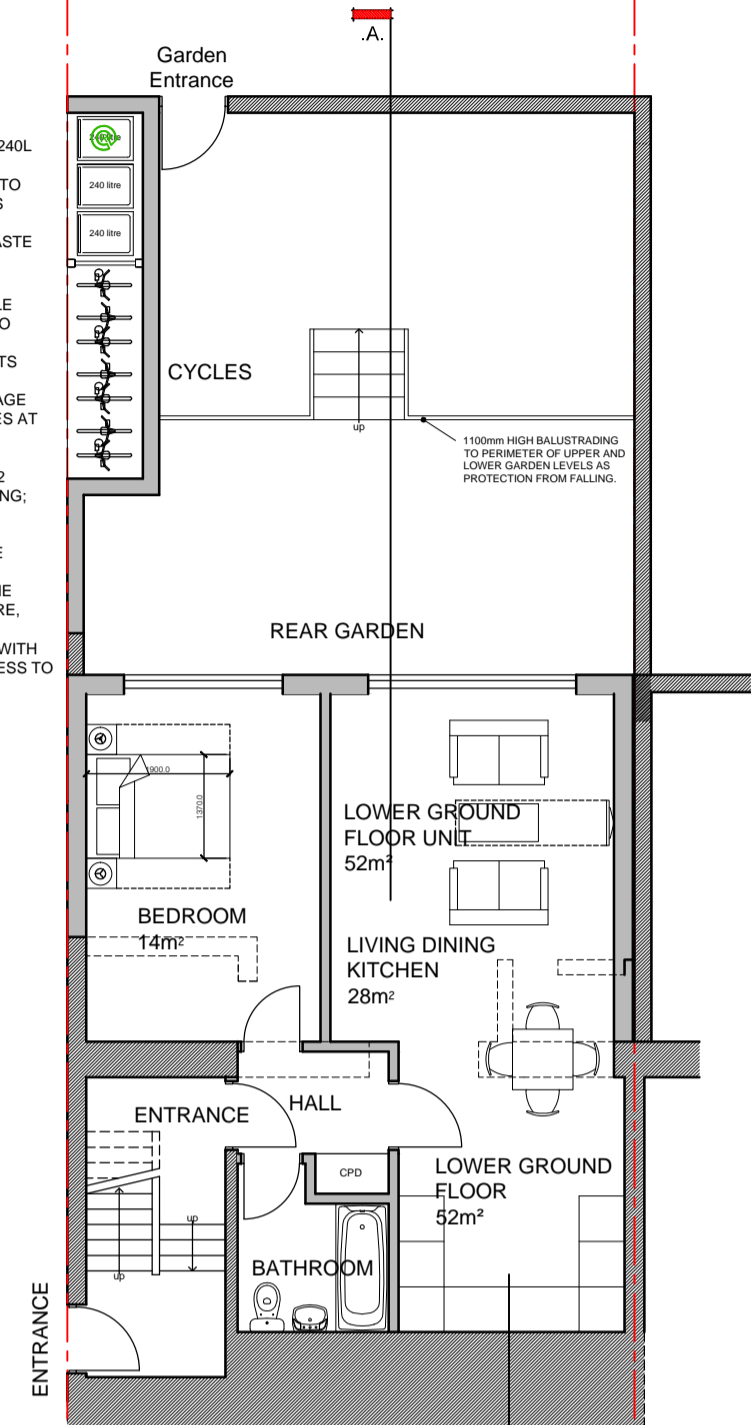


EXISTING LOWER GROUND FLOOR LEVEL SUBJECT TO PLANNING CHANGED OF USE APPROVAL 2017/3788/P

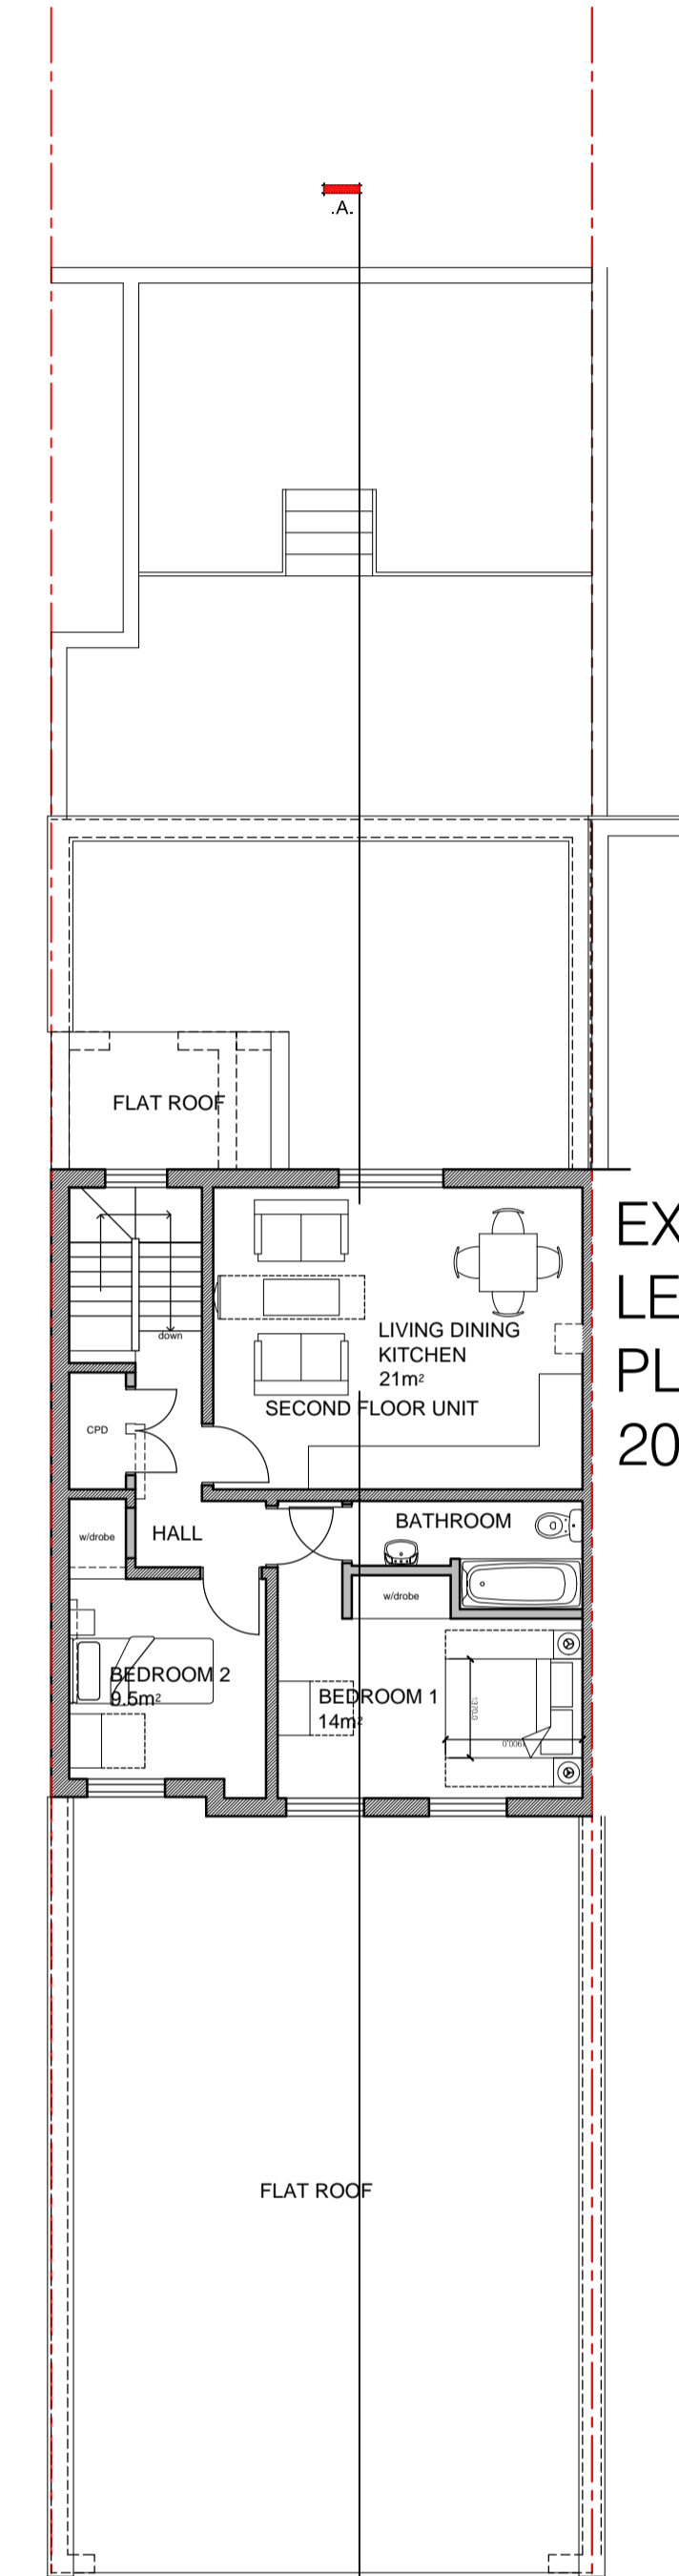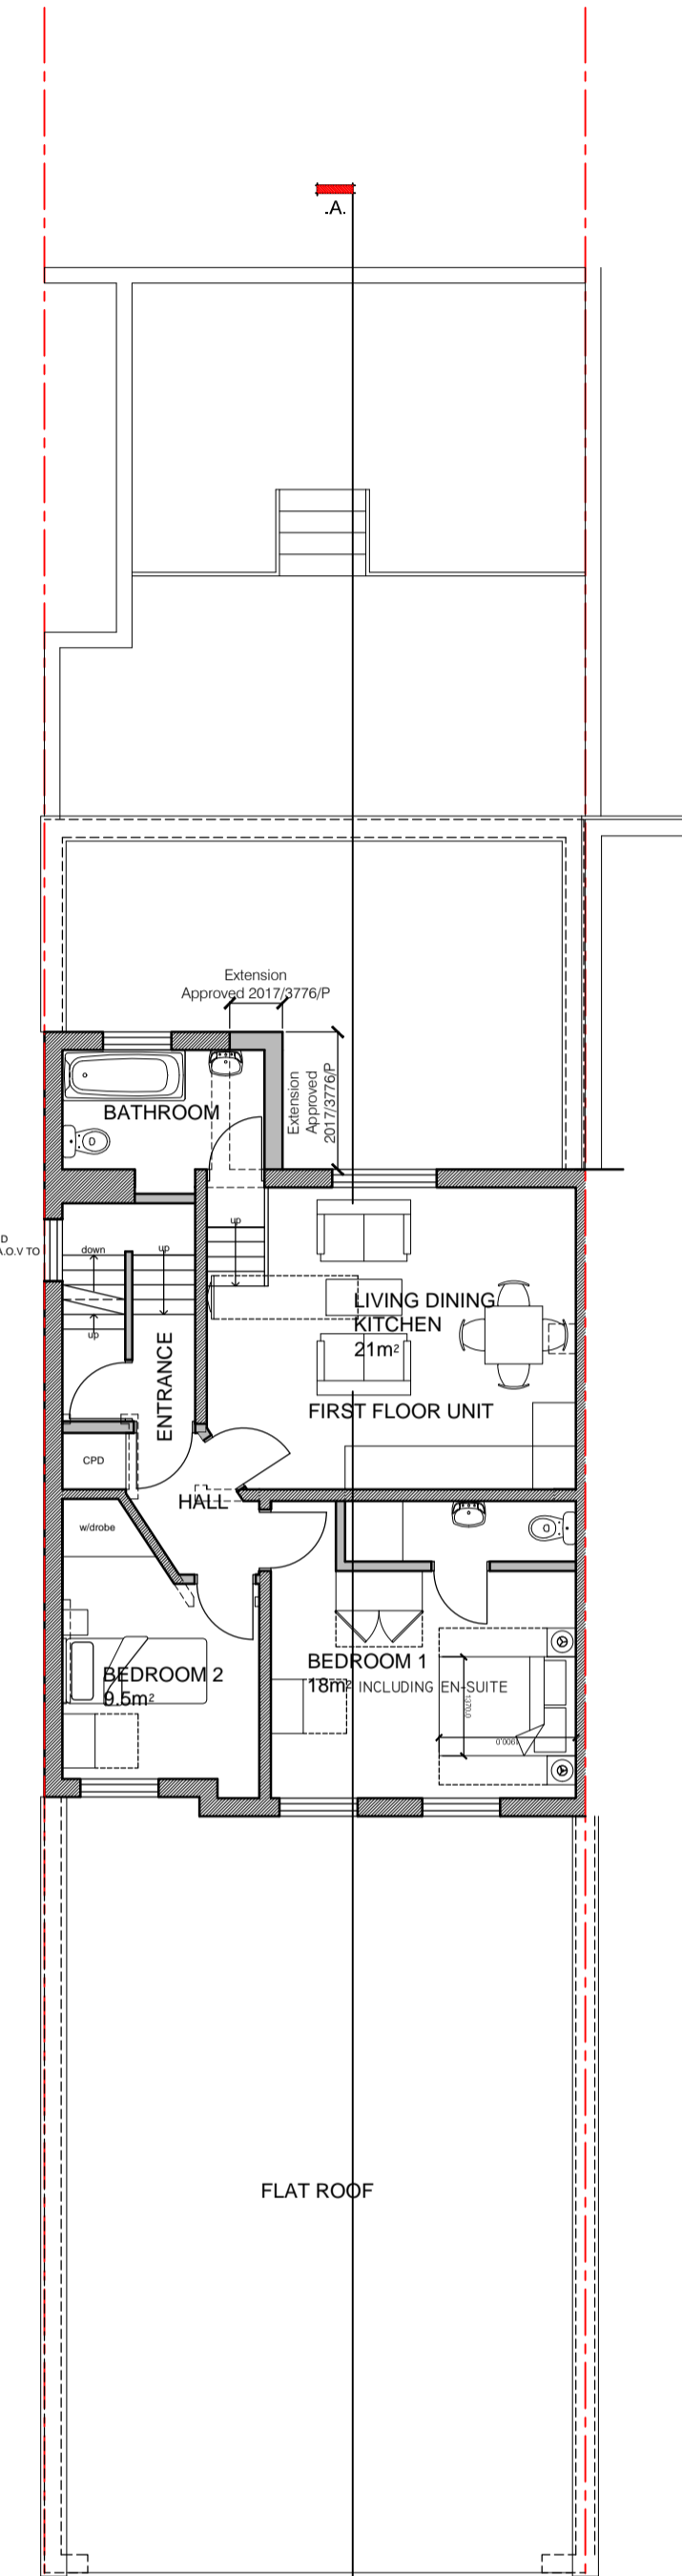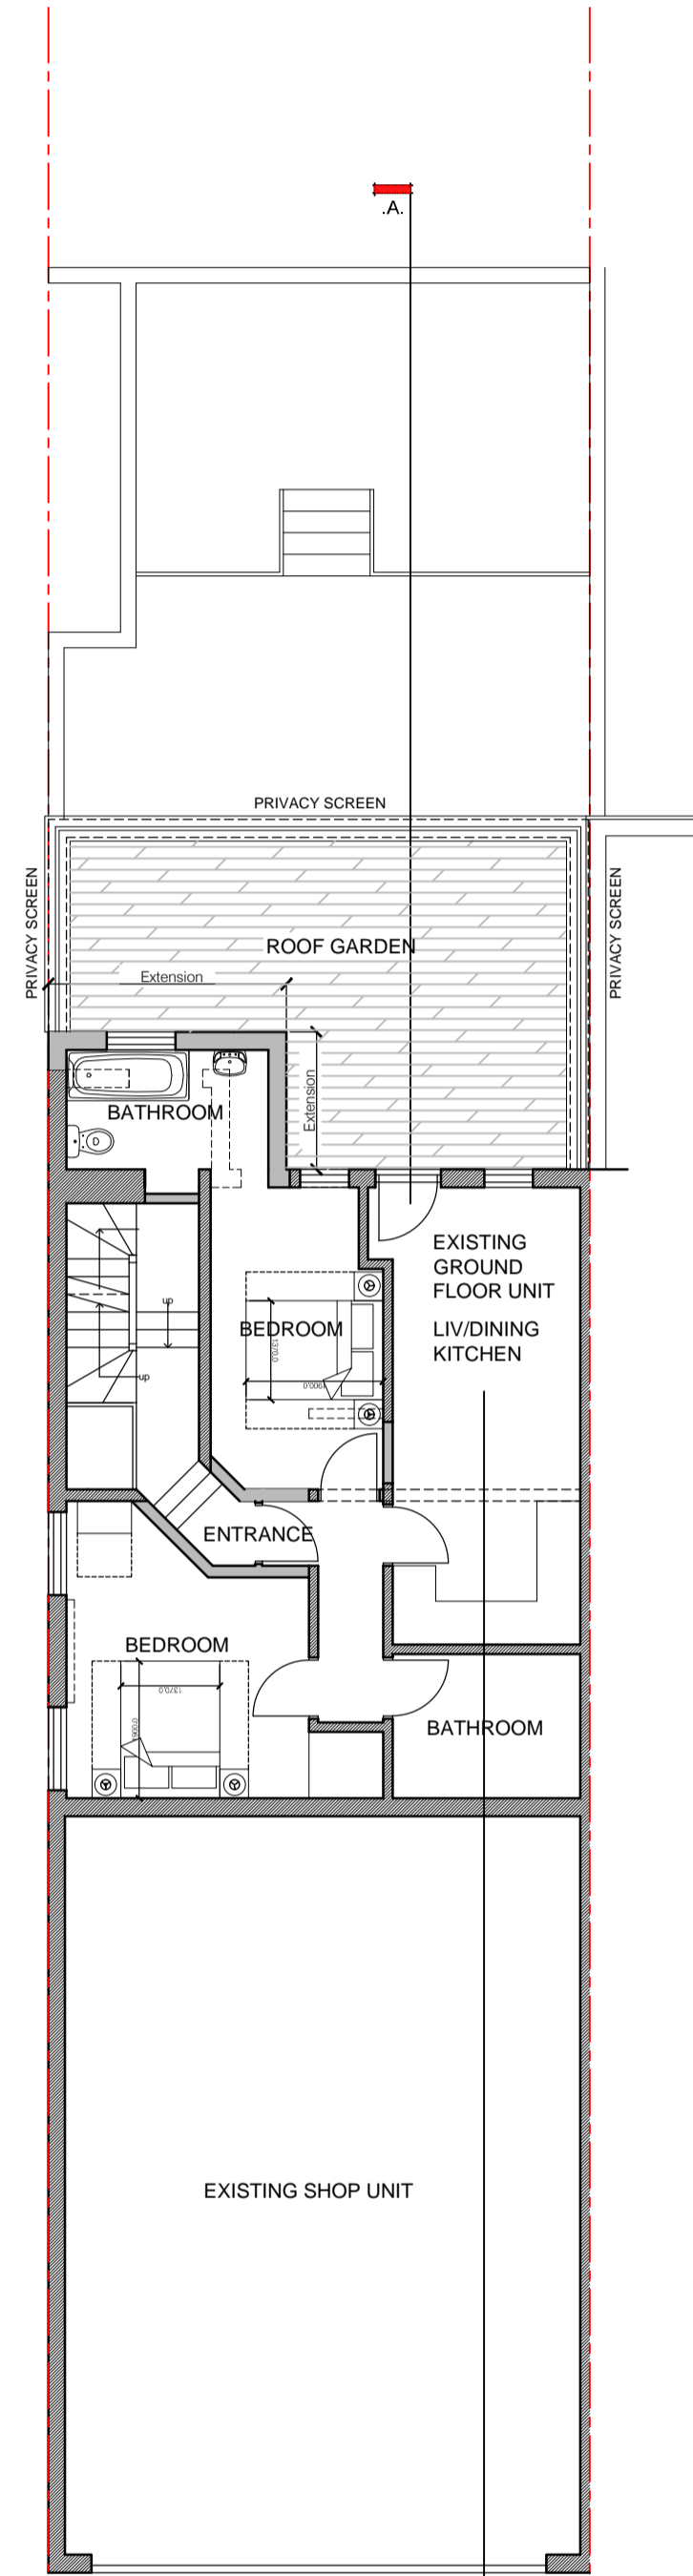

EXISTING UPPER FLOOR LEVELS SUBJECT TO PLANNING APPROVAL 2017/3776/P

For Approval

revision	description	date
 GENESIS ARCHITECTS LTD 7 St Margarets Road, Stamford Abbots Ware Hertfordshire SG12 8EP T: 01920 877998 F: 01920 877998 E: genesis@gaarchitects.co.uk W: www.genesisarchitects.ltd.uk		

client
Brecknock Properties Ltd

project
RESIDENTIAL DEVELOPMENT AT
43 BRECKNOCK ROAD
LONDON
N7 0BT

title
PROPOSED FLOOR PLANS

date
SEPT 17

scale
AS SHOWN

drawn
IRMB

drawing no
GAL 262 (PC) 032 /