

DO NOT SCALE FROM THIS DRAWING.
ALL DIMENSIONS TO BE CHECKED ON SITE.
COPYRIGHT RESERVED.

Property Boundary

- 1 - Existing clay tiled roof & loft external wall
- 2 - Existing cementitious white painted render
- 3 - Existing white painted timber window / door
- 4 - Existing London stock brick
- 5 - Existing timber deck
- 6 - Existing dark grey VELUX style glazed roof vent
- 7 - Existing black painted metal balustrade
- 8 - Existing half-round black PVC gutter & black PVC RWP
- 9 - Existing felt roof (loft)
- 10 - New single ply membrane (Extended loft - dark grey)
- 11 - New aluminium PPC (dark grey) bifold doors
- 12 - New aluminium PPC (dark grey) glazed roof vent
- 13 - New stone deck on pedestals above warm roof
- 14 - New double glazed timber windows to match existing in colour and detail
- 15 - New aluminium awning PPC (dark grey) window
- 16 - New half-round black PVC RWP
- 17 - New clay tiled roof & loft external wall - to match existing
- 18 - New stone paving & cladding
- 19 - New Wet Dash (rough cast) white render
- 20 - New painted (dark grey) steel plate balustrade

B - 05.12.17 - Proposed VELUX as clouded. RRF

A - General design update. RRF

REVISIONS

SCALE	DATE	DRAWN	CHECKED
1:50	10-02-17	LZ	RRF

PROJECT

26 MAKEPEACE AVENUE


DRAWING

PROPOSED FRONT ELEVATION

Phoenix Yard, 85 Kings Cross Road, London WC1X 9LW
+44 (0) 207 239 4920 info@zdarchitects.com



DRAWING No. 16-017-P-017 REV B

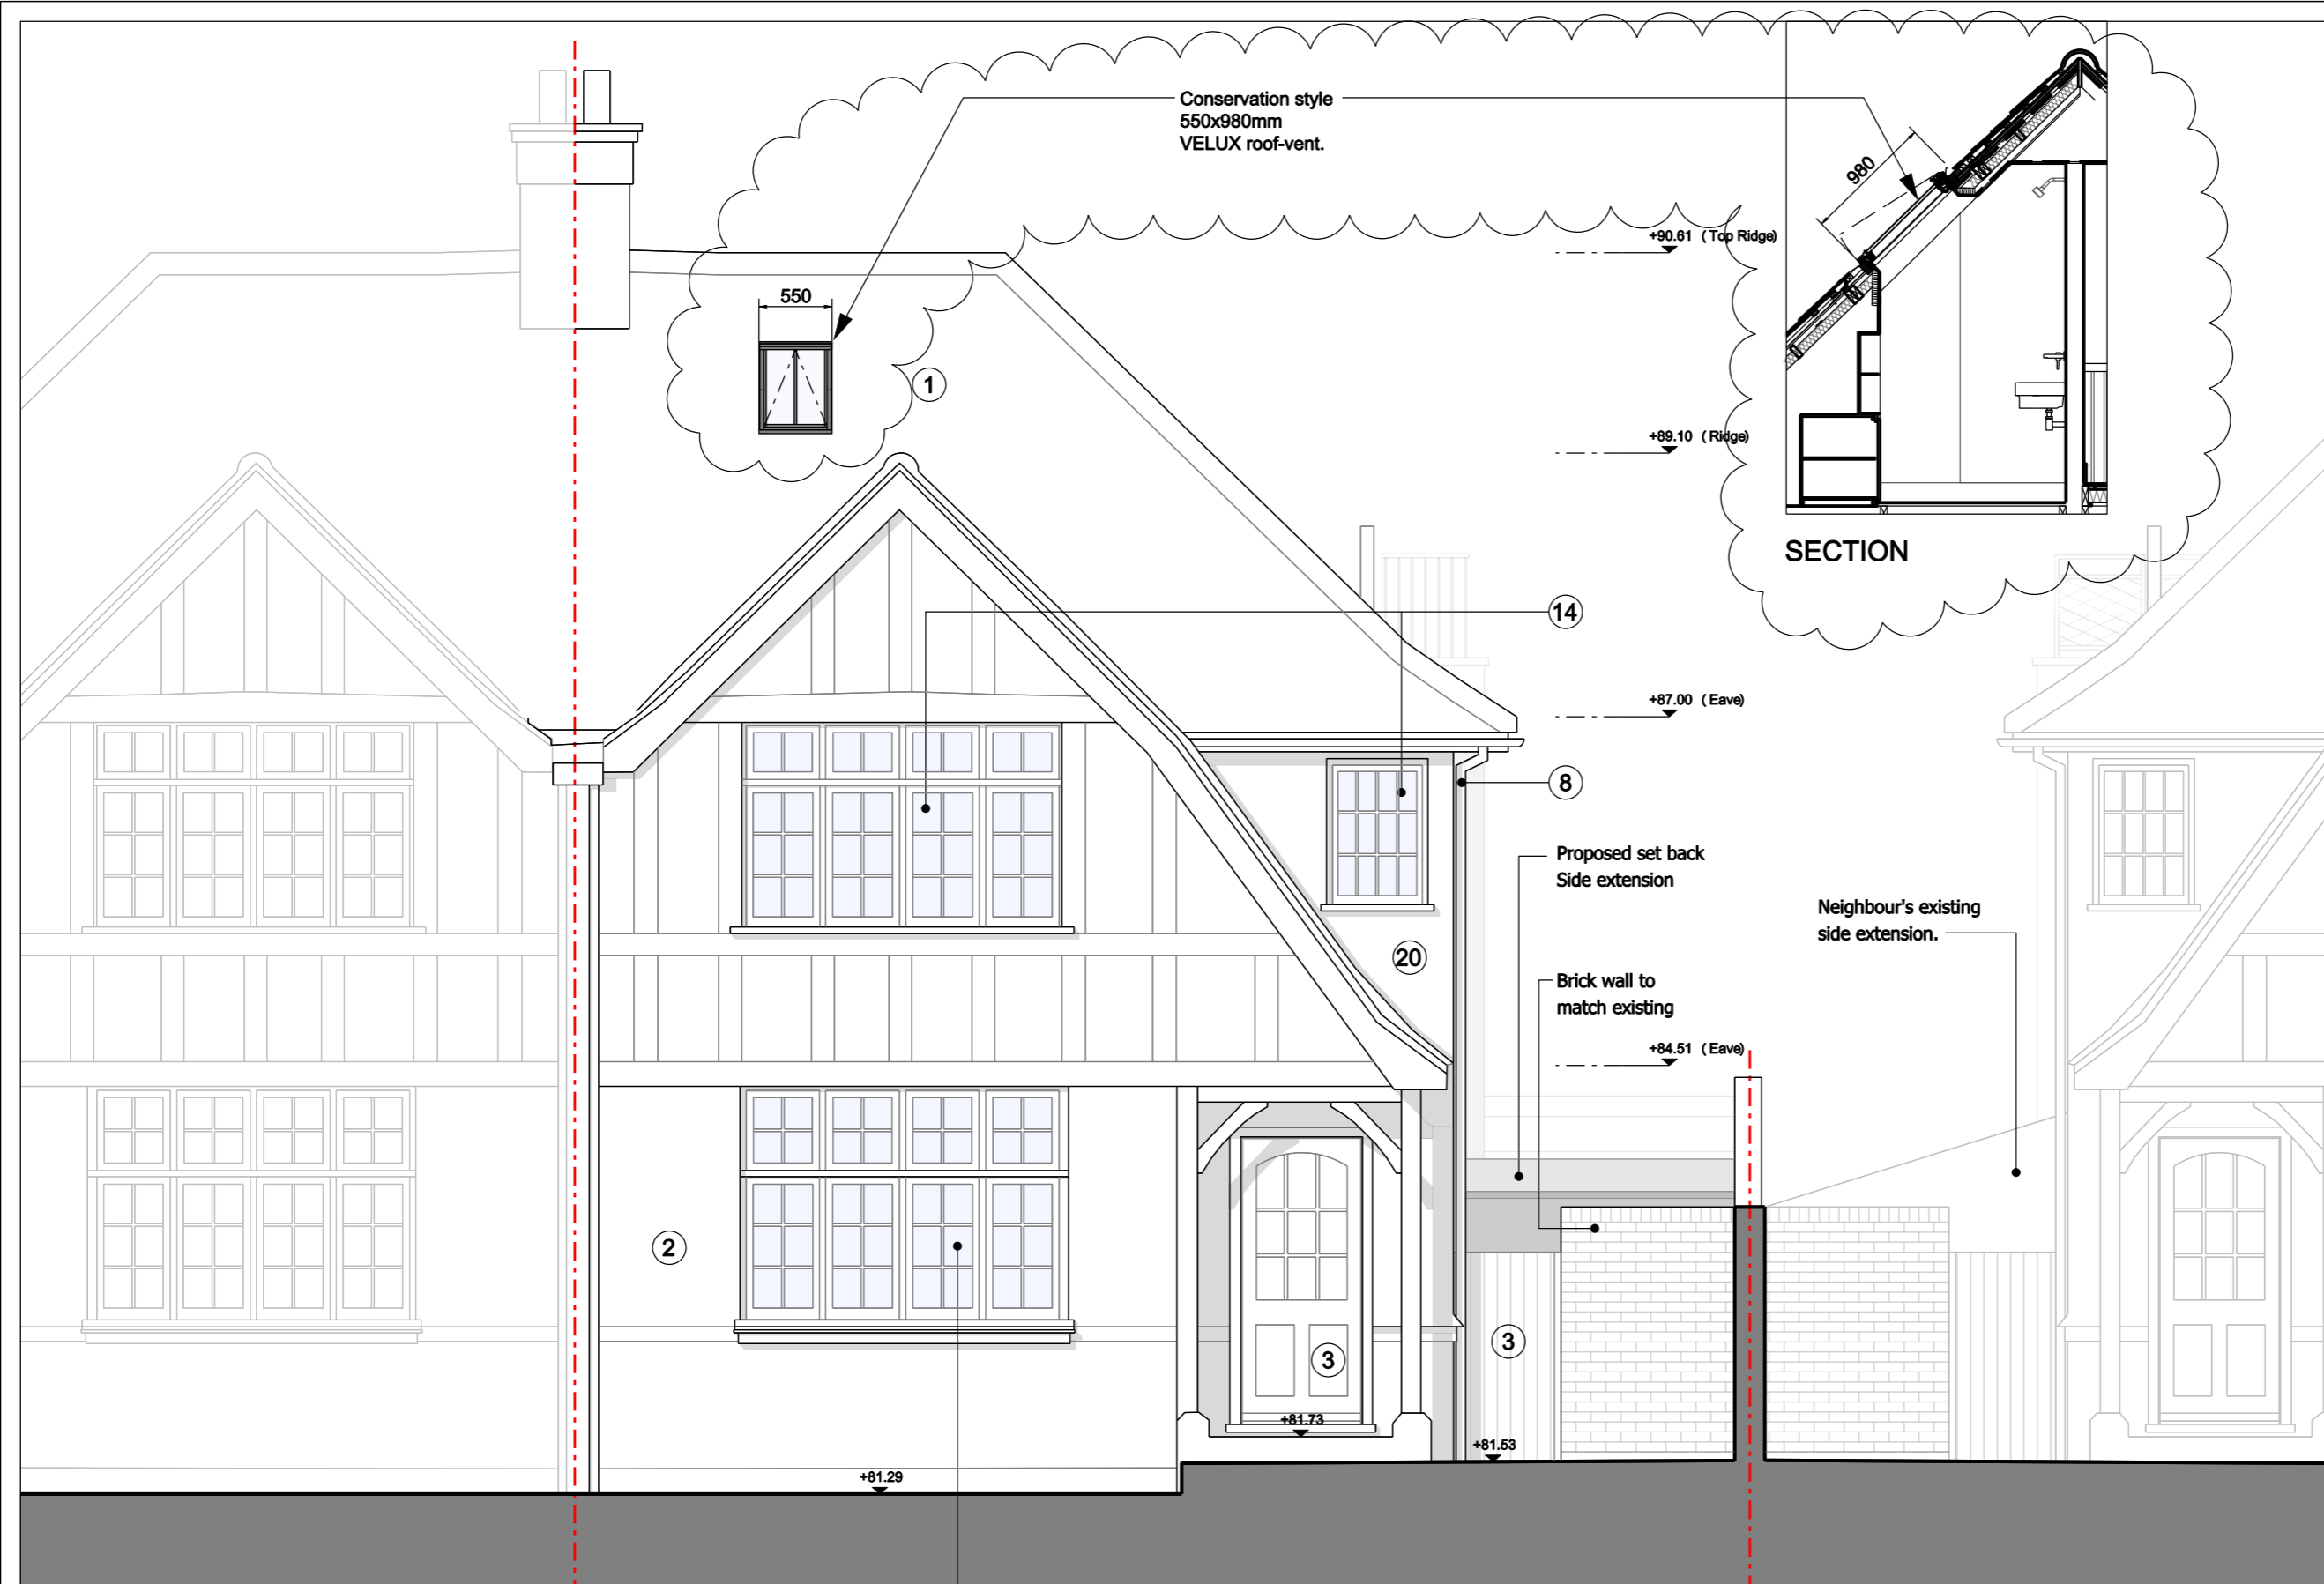

26 Makepeace Avenue Elevation (E1)

