

32 ROSSLYN HILL

34 ROSSLYN HILL




TIMBER DOOR
PAINTED WHITE TO MATCH
STOCK BRICK TO
MATCH EXISTING
SCREENING PANEL - TIMBER
FRAME WITH TIMBER LOUVER
INFILL AND ATTACHED
PLANTER
METAL BALUSTRADE

STOCK BRICK TO
MATCH EXISTING
TIMBER WINDOW
PAINTED WHITE
TO MATCH

DOCUMENT NOTES:

1. THIS DRAWING AND DESIGN IS FOR USE SOLELY IN CONNECTION WITH THE PROJECT DESCRIBED BELOW.
2. THIS DRAWING AND DESIGN IS THE PROPERTY OF AS STUDIO AND MUST NOT BE ISSUED, LOANED OR COPIED WITHOUT WRITTEN CONSENT.
3. ALL DIMENSIONS / SETTING OUT TO BE CHECKED ON SITE BY THE CONTRACTOR BEFORE CONSTRUCTION PROCEEDS.
4. THIS DRAWING IS TO BE READ IN CONJUNCTION WITH ALL CONSTRUCTION INFORMATION RELEVANT TO THIS PROJECT.
5. ANY APPARENT DISCREPANCY SHOULD BE BROUGHT TO THE ATTENTION OF AS STUDIO.
6. WHERE APPLICABLE ALL WORKS ON DIFFERENT SERVICES SHALL BE COORDINATED AT SITE.
7. FINAL MEASUREMENTS ARE SUBJECT TO FULL SITE SURVEY BY CONTRACTOR.
8. FINAL MEASUREMENTS OF WINDOWS OPENINGS ARE SUBJECT TO SURVEY BY CONTRACTOR.

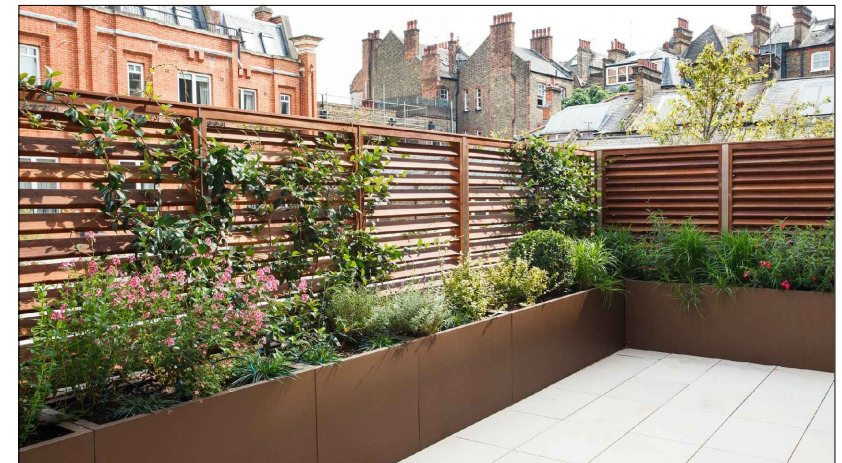

SCREENING PANEL - TIMBER FRAME WITH TIMBER LOUVER INFILL AND ATTACHED PLANTER

PROPOSED
REAR ELEVATION



2 magdalen mews
back of 164 finchley road
london
NW3 5HB
tel:+44 (0)207 794 1625 fax:+44 (0) 207 794 0296
info@as-studio.co.uk

PROJECT ADDRESS:
34 ROSSLYN HILL, NW3

CLIENT NAME:

Proposed Rear Elevation

DRAWING NO: 3034(PLA)210

DWG FILE: 3034(PLA)100-300

PROJECT STAGE: PLANNING

DRAWN: TK

VERSION:

SCALE: 1:100

SIZE: A3

DATE: OCT 2016



THIS DRAWING AND DESIGN IS THE PROPERTY OF AS-STUDIO LTD AND MUST NOT BE ISSUED, LOANED OR COPIED WITHOUT WRITTEN CONSENT