


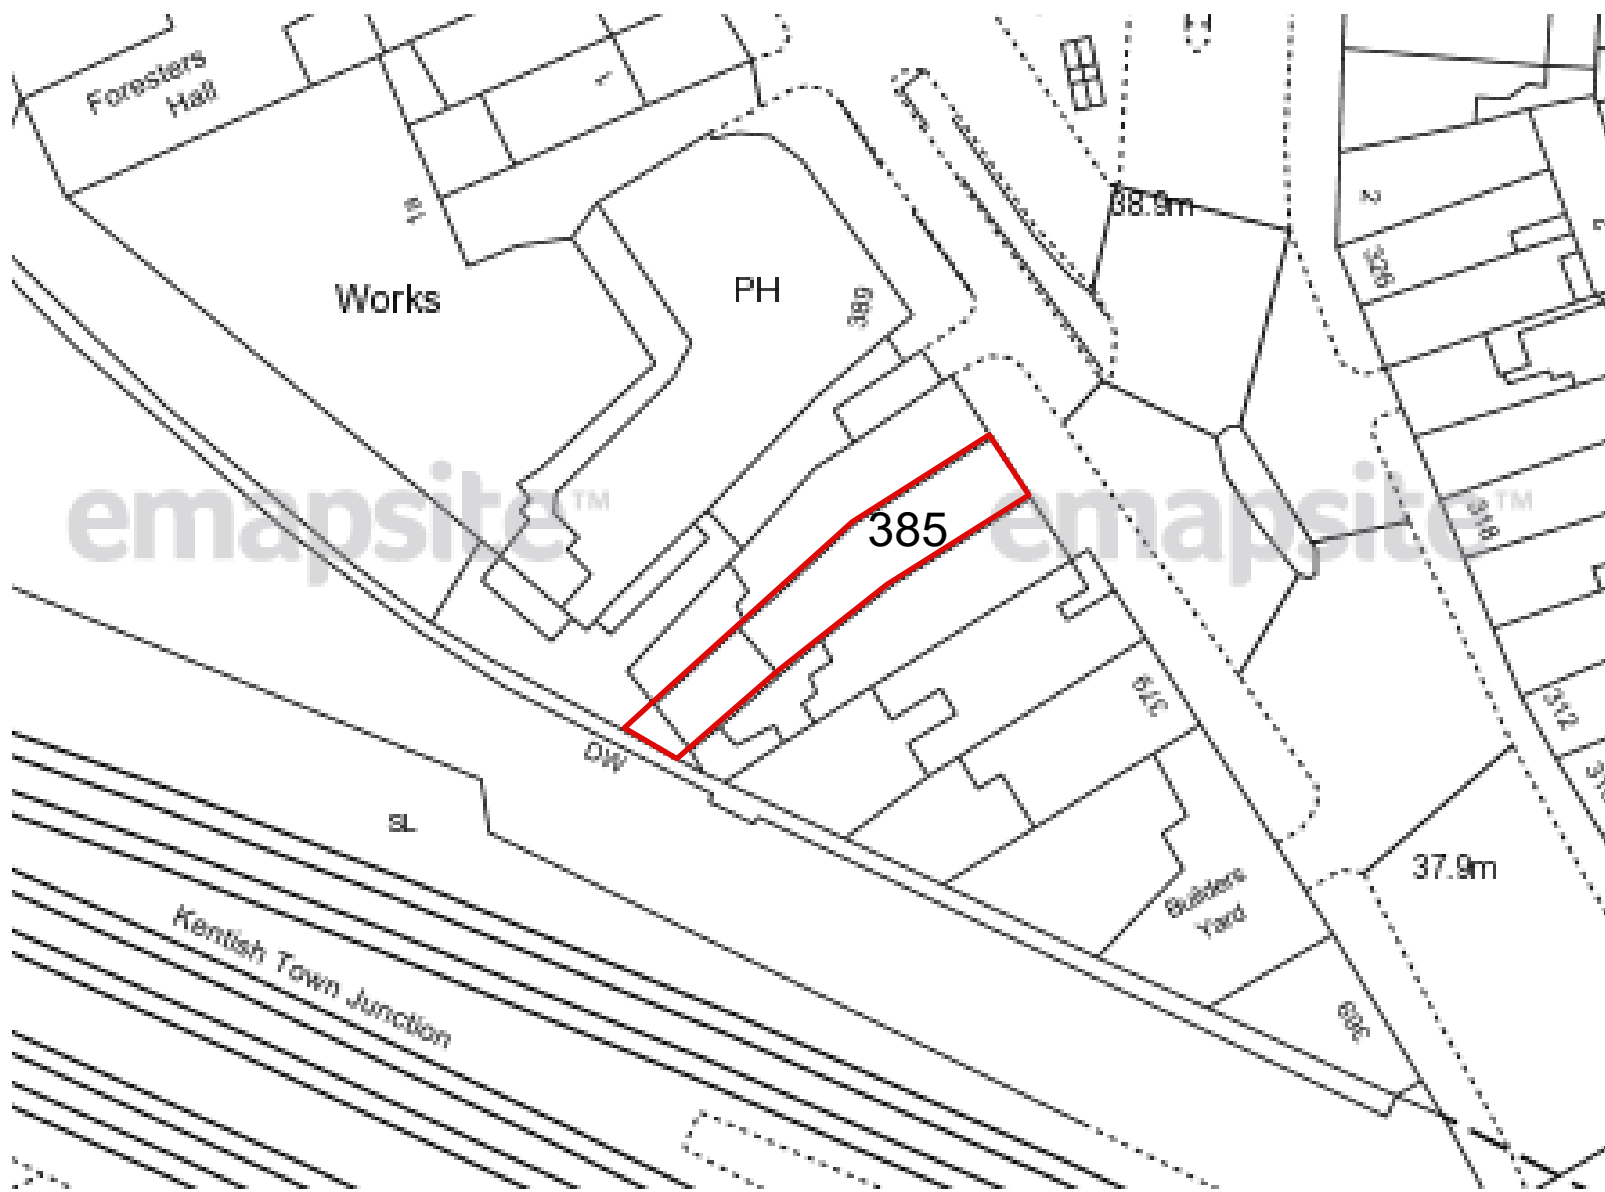

LOCATION PLAN



BLOCK PLAN

Notes.

Contractors must verify all dimensions at the site before commencing any work.

No construction work before Local Authority consent, Planning Permission, Building Control approval and structural engineer confirmation.

All structural elements inc. joists, beams and columns to be confirmed by structural engineer.

Any discrepancies to be reported to Gridline.

All drawings are to be read in conjunction with all relevant drawings and specifications.

Revision.	Description
-----------	-------------

Gridline Architecture

0203 441 5897 |
 info@gridlinearchitecture.co.uk
 237 Regents Park Road, N3 3LF

Project:
385 Kentish Town Road

Title
Site Plan

Client:
Mahdi Khodian

Date:	Dwg no:	Revision.
17.10.2017	675-00-01	A

Scale:	Drawn by:	Checked by:
1:1250, 1:500 @a3p	M.A.	R.S.H.

Issue: PLANNING APPLICATION

This drawing has been prepared by Gridline Architecture and the data contained herein may be used or reproduced only by Gridline Architecture approval.