
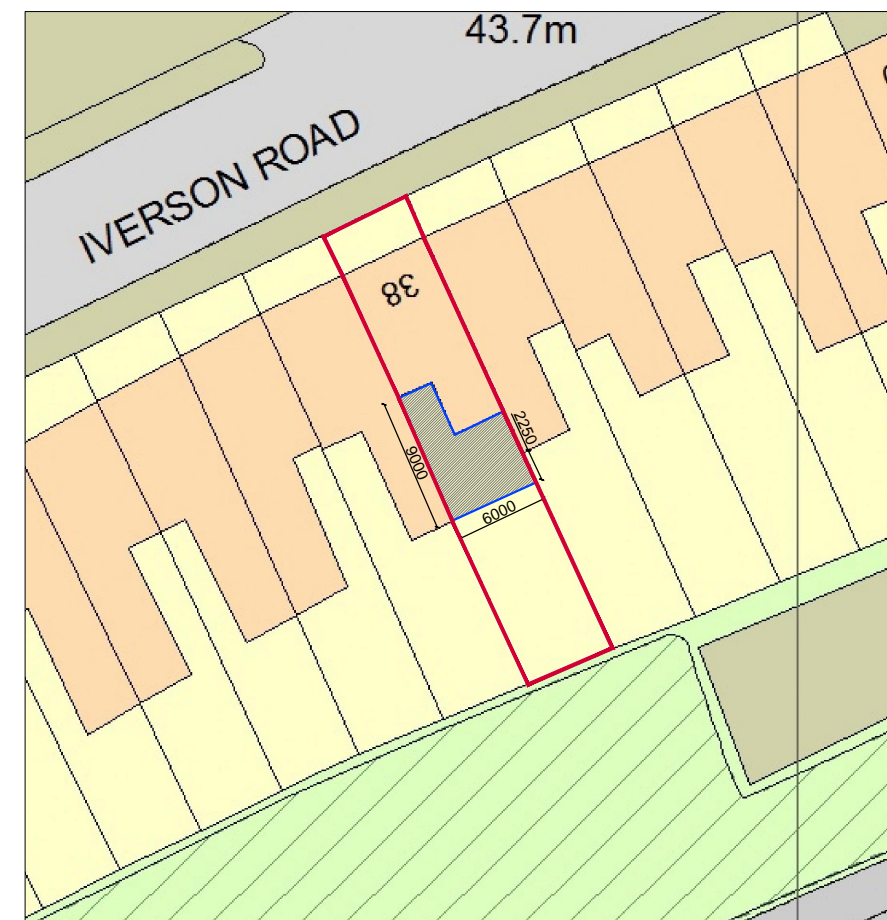
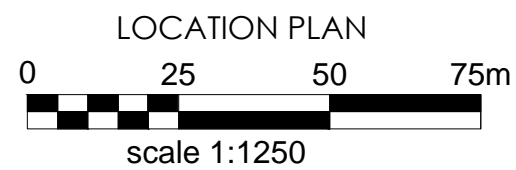


AREA 4 HA  
 SCALE: 1:1250 on A4  
 CENTRE COORDINATES: 524887 , 184524

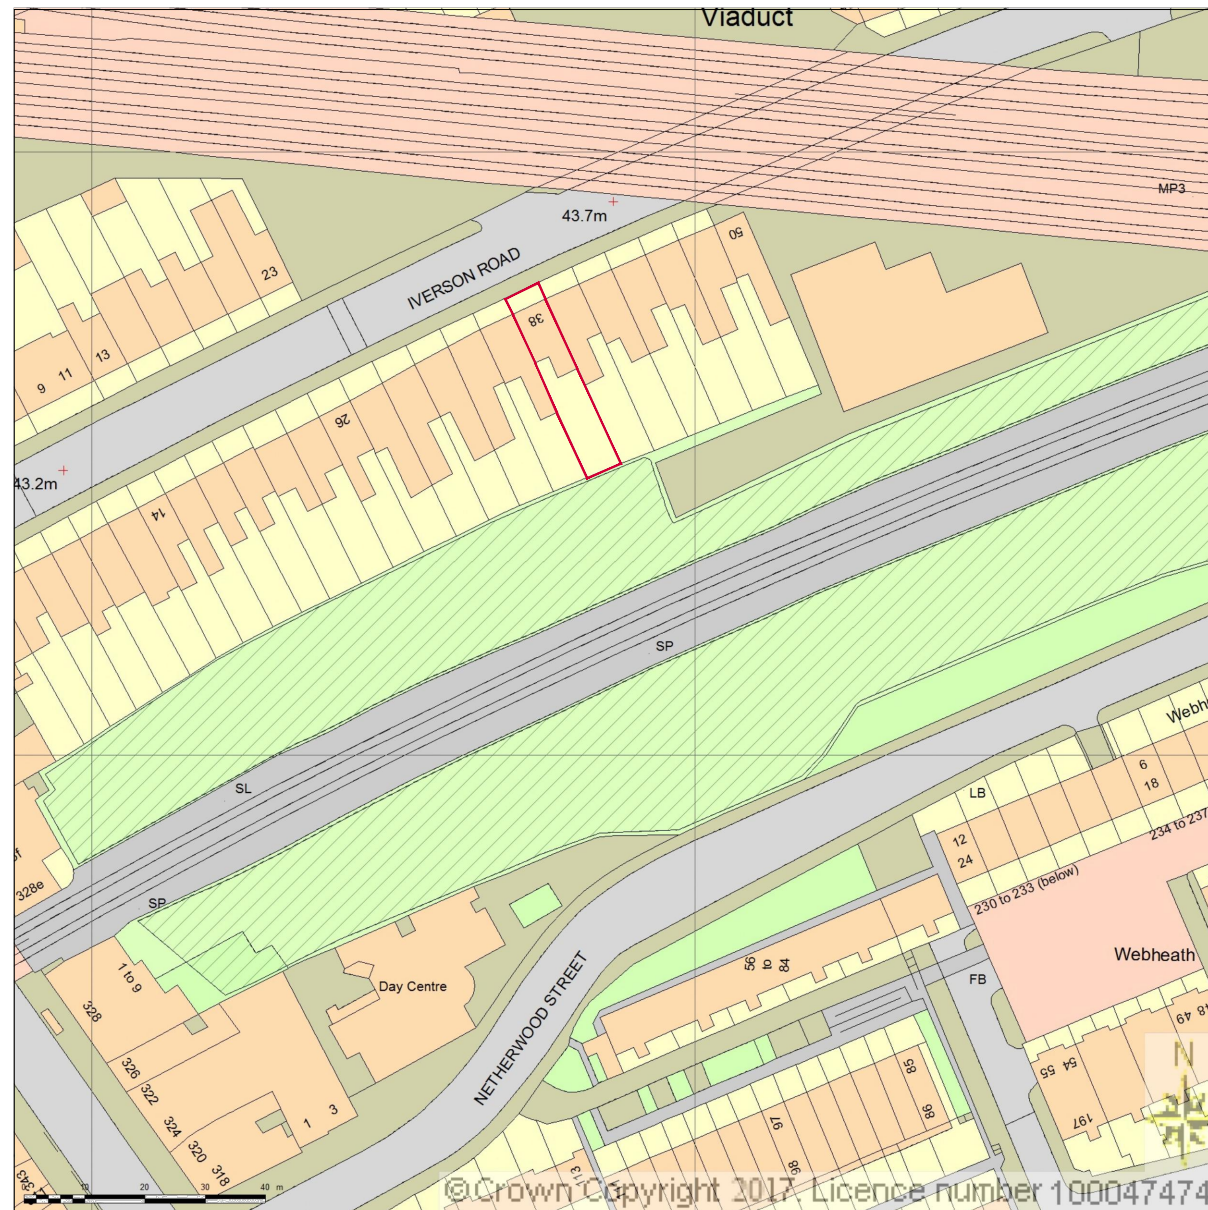

- Notes
- 1- This drawing is not for construction;
  - 2- All dimensions are in millimeters;
  - 3- Dimensions are not to be scaled for construction purposes; Only scale for planning purposes;
  - 4- All dimensions are to be checked on site and the Architect is to be informed of any discrepancies before construction commences;
  - 5- All references to drawings refer to current revision of that drawing;

**STUDIO25**<sup>TM</sup>  
 Architects  
 RIBA Chartered Practice

Rear of 157 Forest Road  
 London  
 E17 6HE  
 07706967735  
 info@s25architects.co.uk

**SINGLE STOREY  
 REAR EXTENSION**

LOCATION AND SITE PLANS

ADDRESS: 38A IVERSON ROAD  
 NW6 2HE



CLIENT: MR CIARAN WHELAN

DRAWN: DB	DRG NO:1002-SSRE-PP-00
-----------	---------------------------


SCALE: 1:1250,1:500/ A3	DATE: OCT 2017
-------------------------	----------------

NOTES: - THIS DRAWING IS NOT TO BE USED FOR CONSTRUCTION  
 - DIMENSIONS MUST NOT BE SCALED FROM THIS DRAWING


- Notes
- 1- This drawing is not for construction;
  - 2- All dimensions are in millimeters;
  - 3- Dimensions are not to be scaled for construction purposes; Only scale for planning purposes;
  - 4- All dimensions are to be checked on site and the Architect is to be informed of any discrepancies before construction commences;
  - 5- All references to drawings refer to current revision of that drawing;

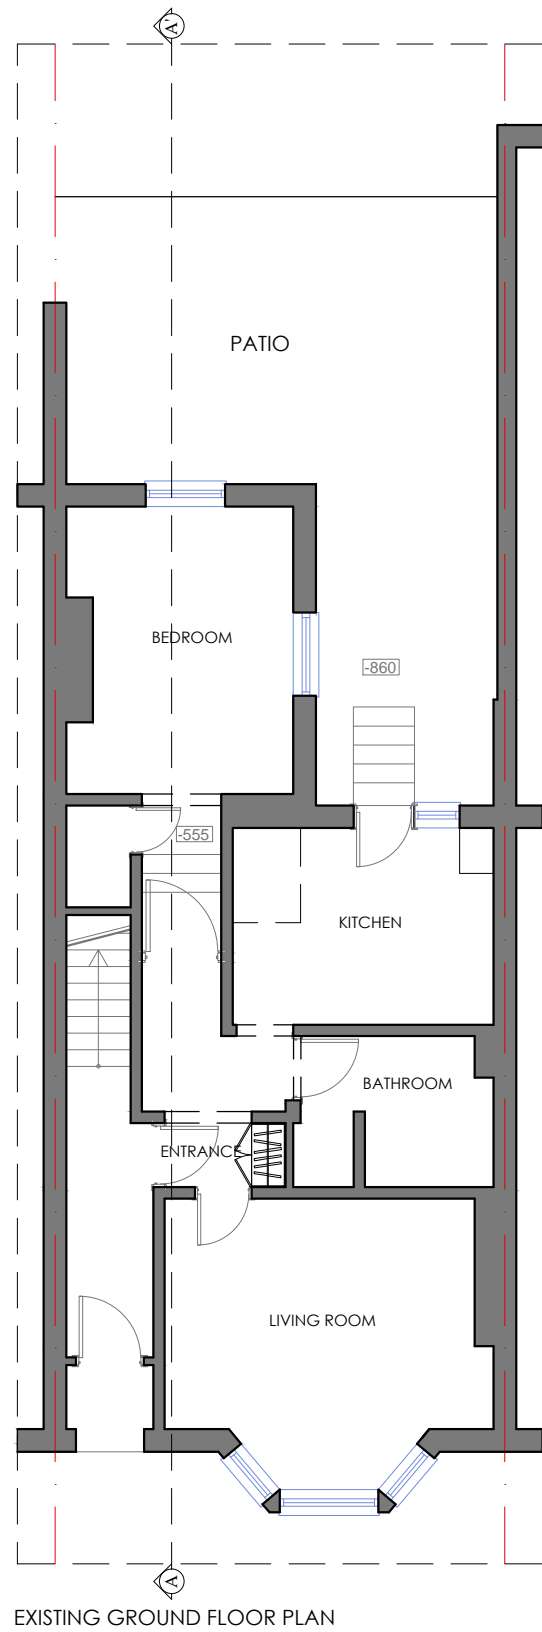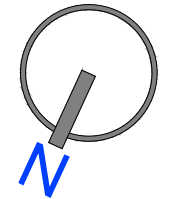

EXISTING GROUND FLOOR PLAN

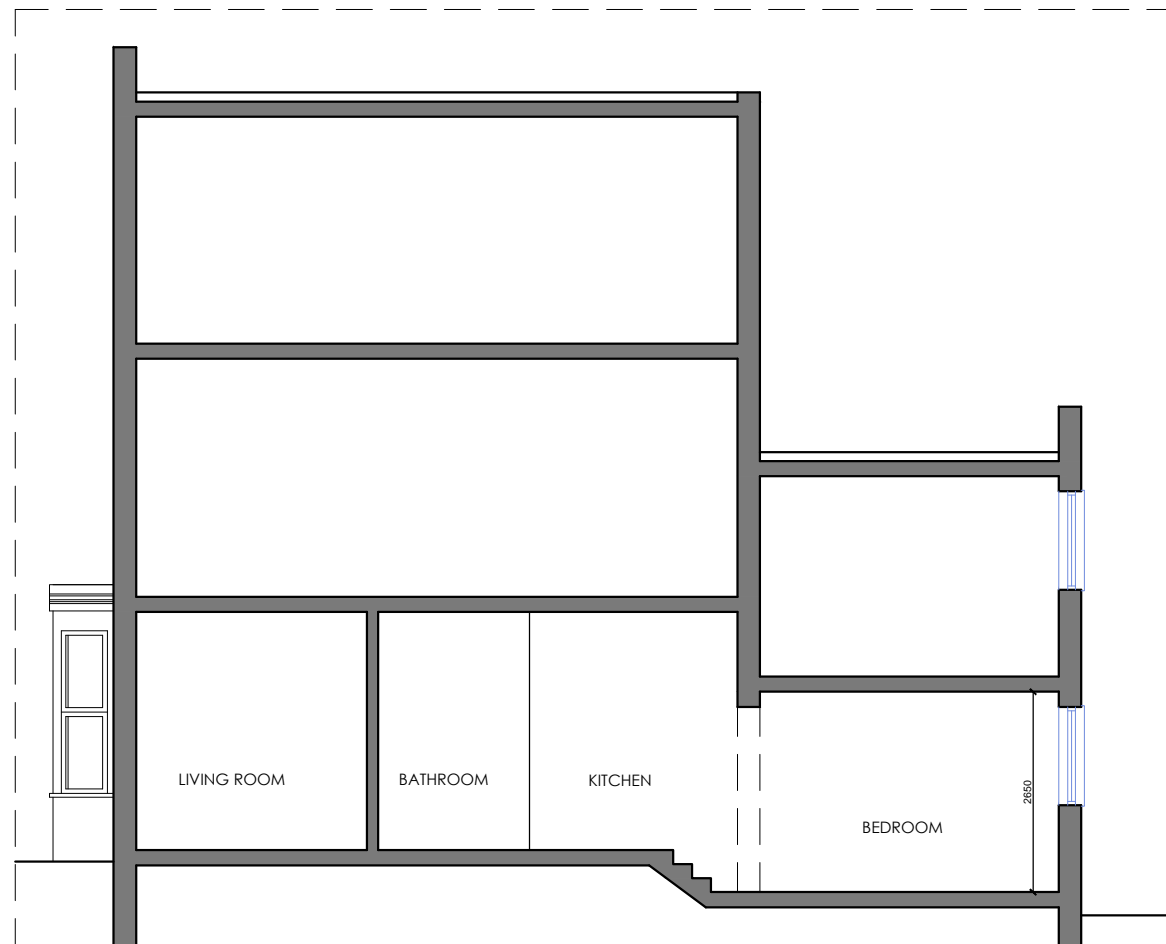

EXISTING SECTION A - A'

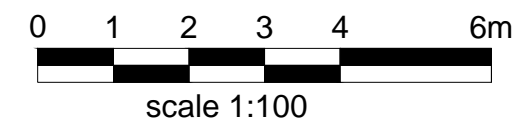

**STUDIO25**<sup>TM</sup>

Architects  
 RIBA   
 Chartered Practice

Rear of 157 Forest Road  
 London  
 E17 6HE  
 07706967735  
 info@s25architects.co.uk

**SINGLE STOREY  
 REAR EXTENSION**

EXISTING FLOOR PLANS  
 AND SECTION


ADDRESS: 38A IVERSON ROAD  
 NW6 2HE

CLIENT: MR CIARAN WHELAN


DRAWN: AT/DB	DRG NO:1002-SSRE-PP-01
--------------	---------------------------

SCALE: 1:100/ A3	DATE: OCT 2017
------------------	----------------

NOTES: - THIS DRAWING IS NOT TO BE USED FOR CONSTRUCTION  
 - DIMENSIONS MUST NOT BE SCALED FROM THIS DRAWING

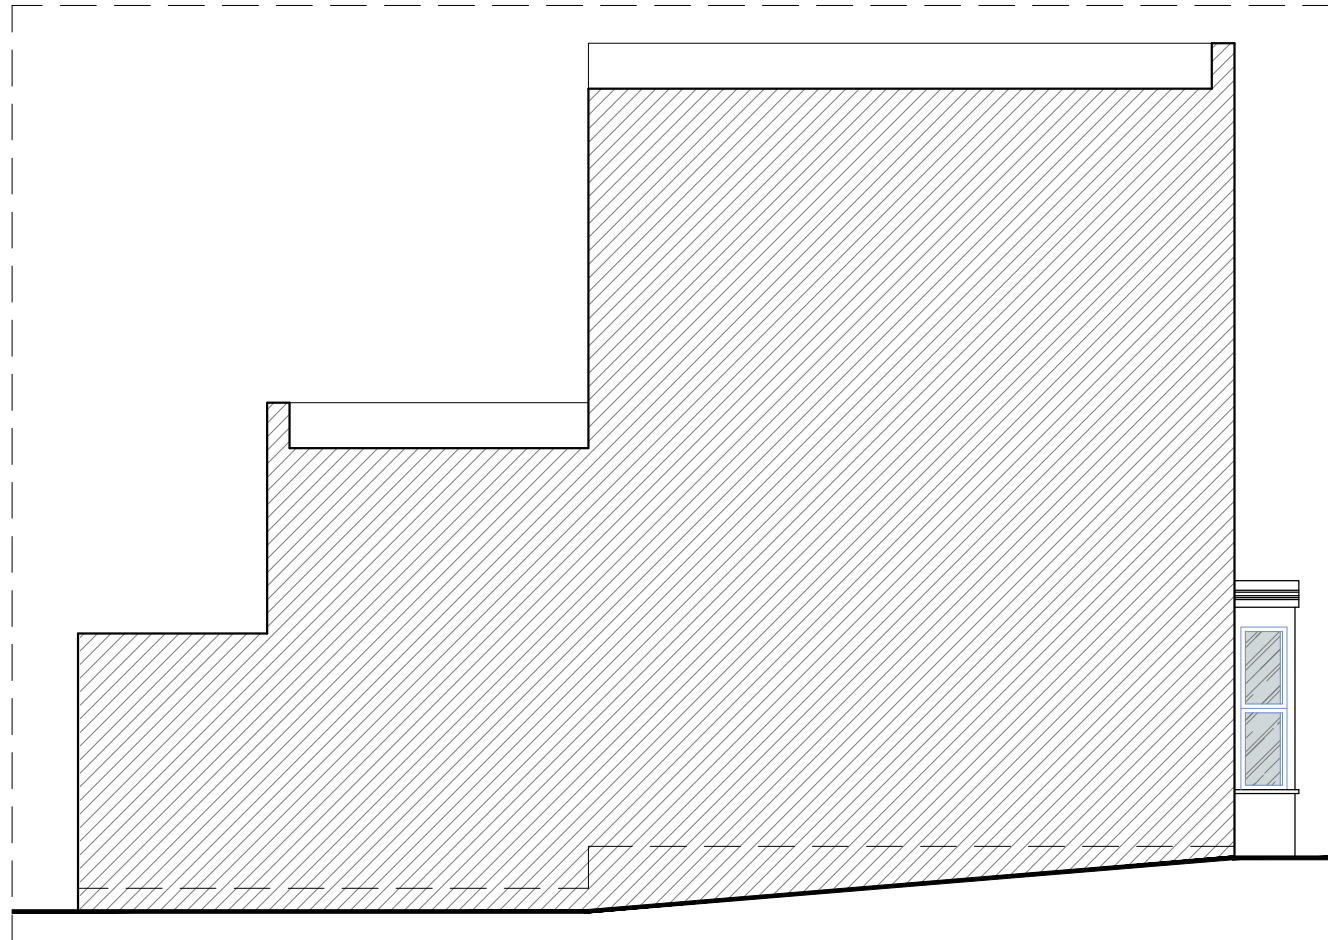

EXISTING LEFT SIDE ELEVATION

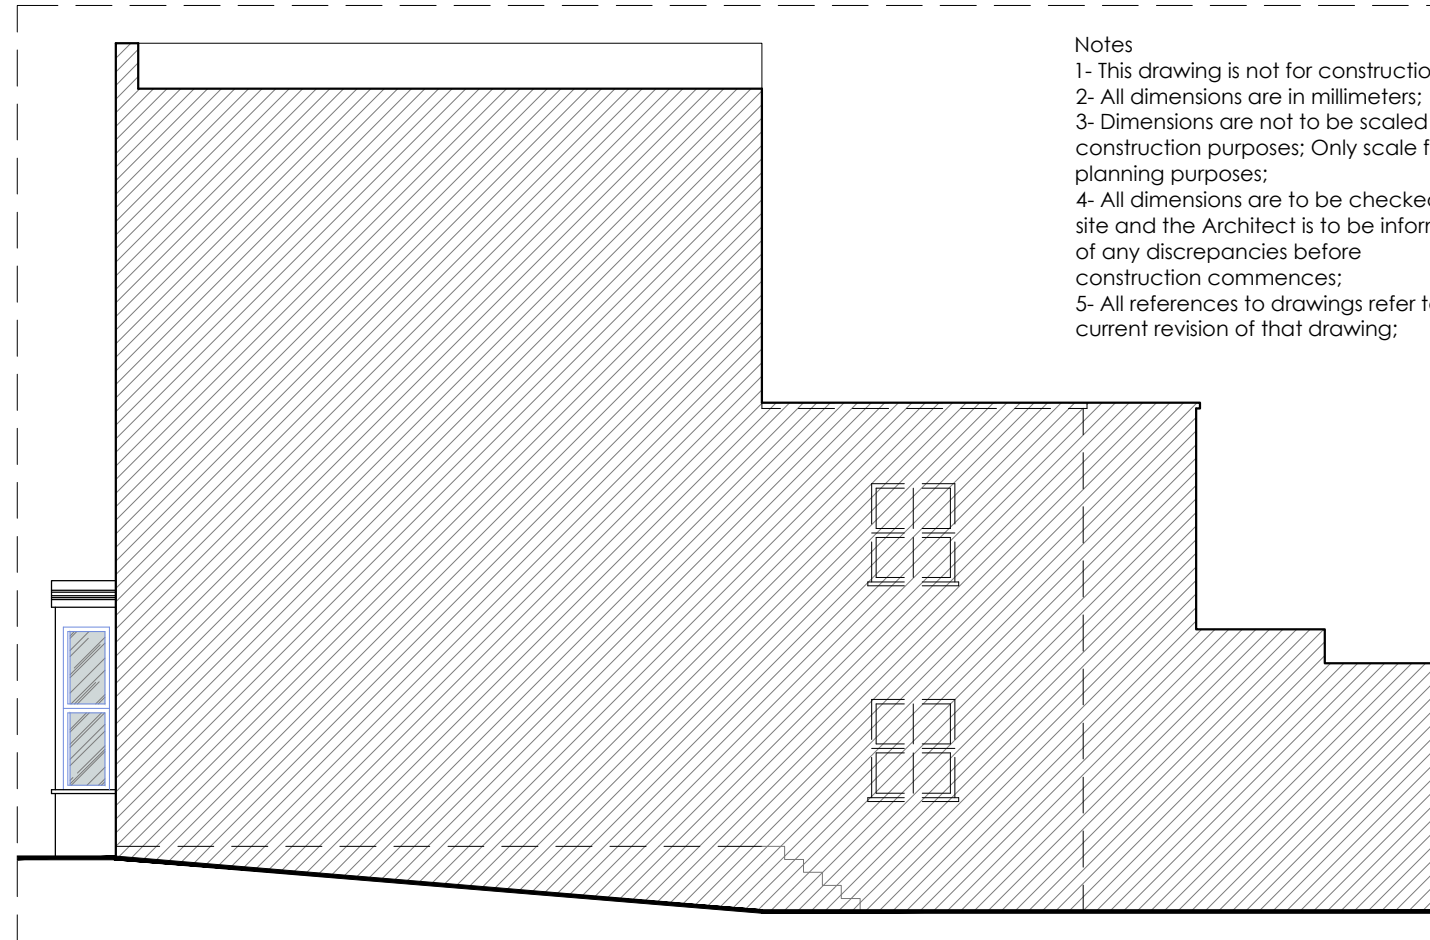

EXISTING RIGHT SIDE ELEVATION

Notes  
 1- This drawing is not for construction;  
 2- All dimensions are in millimeters;  
 3- Dimensions are not to be scaled for construction purposes; Only scale for planning purposes;  
 4- All dimensions are to be checked on site and the Architect is to be informed of any discrepancies before construction commences;  
 5- All references to drawings refer to current revision of that drawing;



EXISTING FRONT ELEVATION



EXISTING REAR ELEVATION



**STUDIO25**<sup>TM</sup>

Architects

Rear of 157 Forest Road  
 London  
 E17 6HE  
 07706967735  
 info@s25architects.co.uk

RIBA

Chartered Practice

**SINGLE STOREY  
 REAR EXTENSION**

EXISTING ELEVATIONS

ADDRESS: 38A IVERSON ROAD  
 NW6 2HE

CLIENT: MR CIARAN WHELAN

DRAWN: AT/DB


DRG  
 NO:1002-SSRE-PP-02

SCALE: 1:100/ A3


DATE: OCT 2017

NOTES: - THIS DRAWING IS NOT TO BE USED FOR CONSTRUCTION  
 - DIMENSIONS MUST NOT BE SCALED FROM THIS DRAWING




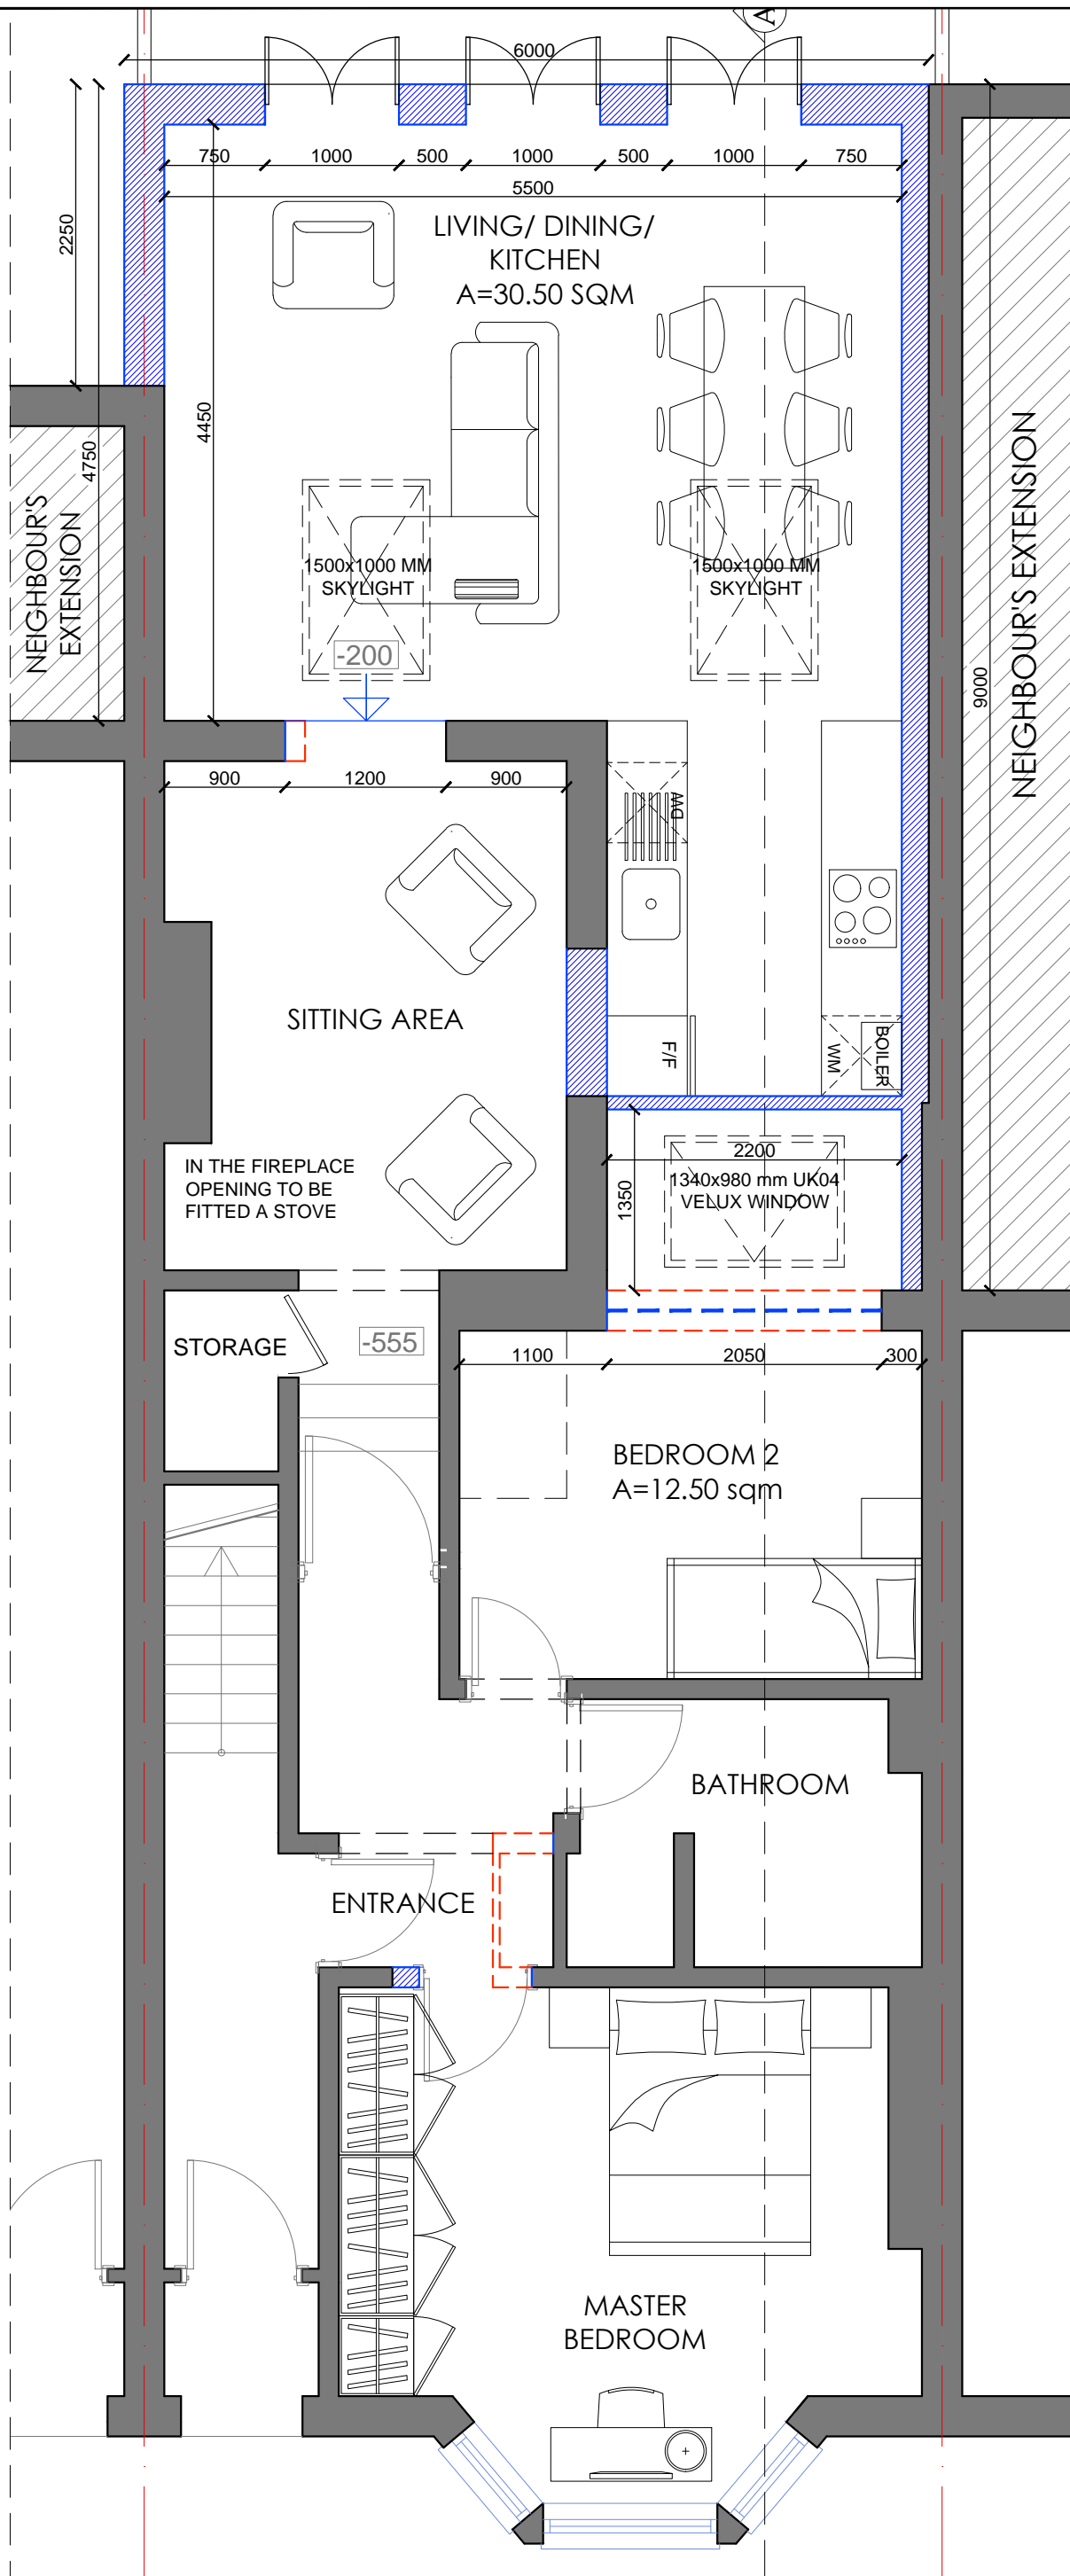

- Notes
- 1- This drawing is not for construction;
  - 2- All dimensions are in millimeters;
  - 3- Dimensions are not to be scaled for construction purposes; Only scale for planning purposes;
  - 4- All dimensions are to be checked on site and the Architect is to be informed of any discrepancies before construction commences;
  - 5- All references to drawings refer to current revision of that drawing;

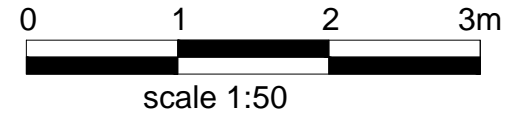

- EXISTING SOLID WALL
- EXISTING PARTITION WALL
- DEMOLISHED WALL
- PROPOSED CAVITY WALL
- PROPOSED INTERNAL WALL
- PROPOSED BEAM

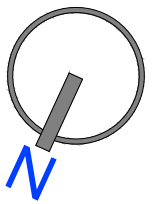

PROPOSED GROUND FLOOR PLAN

**STUDIO25**<sup>TM</sup>

Architects

Rear of 157 Forest Road  
London  
E17 6HE  
07706967735  
info@s25architects.co.uk

RIBA

Chartered Practice

SINGLE STOREY  
REAR EXTENSION

PROPOSED FLOOR PLANS

ADDRESS: 38A IVERSON ROAD  
NW6 2HE

CLIENT: MR CIARAN WHELAN

DRAWN: AT/DB


DRG  
NO:1002-SSRE-PP-03

SCALE: 1:50/ A3

DATE: OCT 2017

NOTES: - THIS DRAWING IS NOT TO BE USED FOR CONSTRUCTION  
- DIMENSIONS MUST NOT BE SCALED FROM THIS DRAWING

- Notes
- 1- This drawing is not for construction;
  - 2- All dimensions are in millimeters;
  - 3- Dimensions are not to be scaled for construction purposes; Only scale for planning purposes;
  - 4- All dimensions are to be checked on site and the Architect is to be informed of any discrepancies before construction commences;
  - 5- All references to drawings refer to current revision of that drawing;

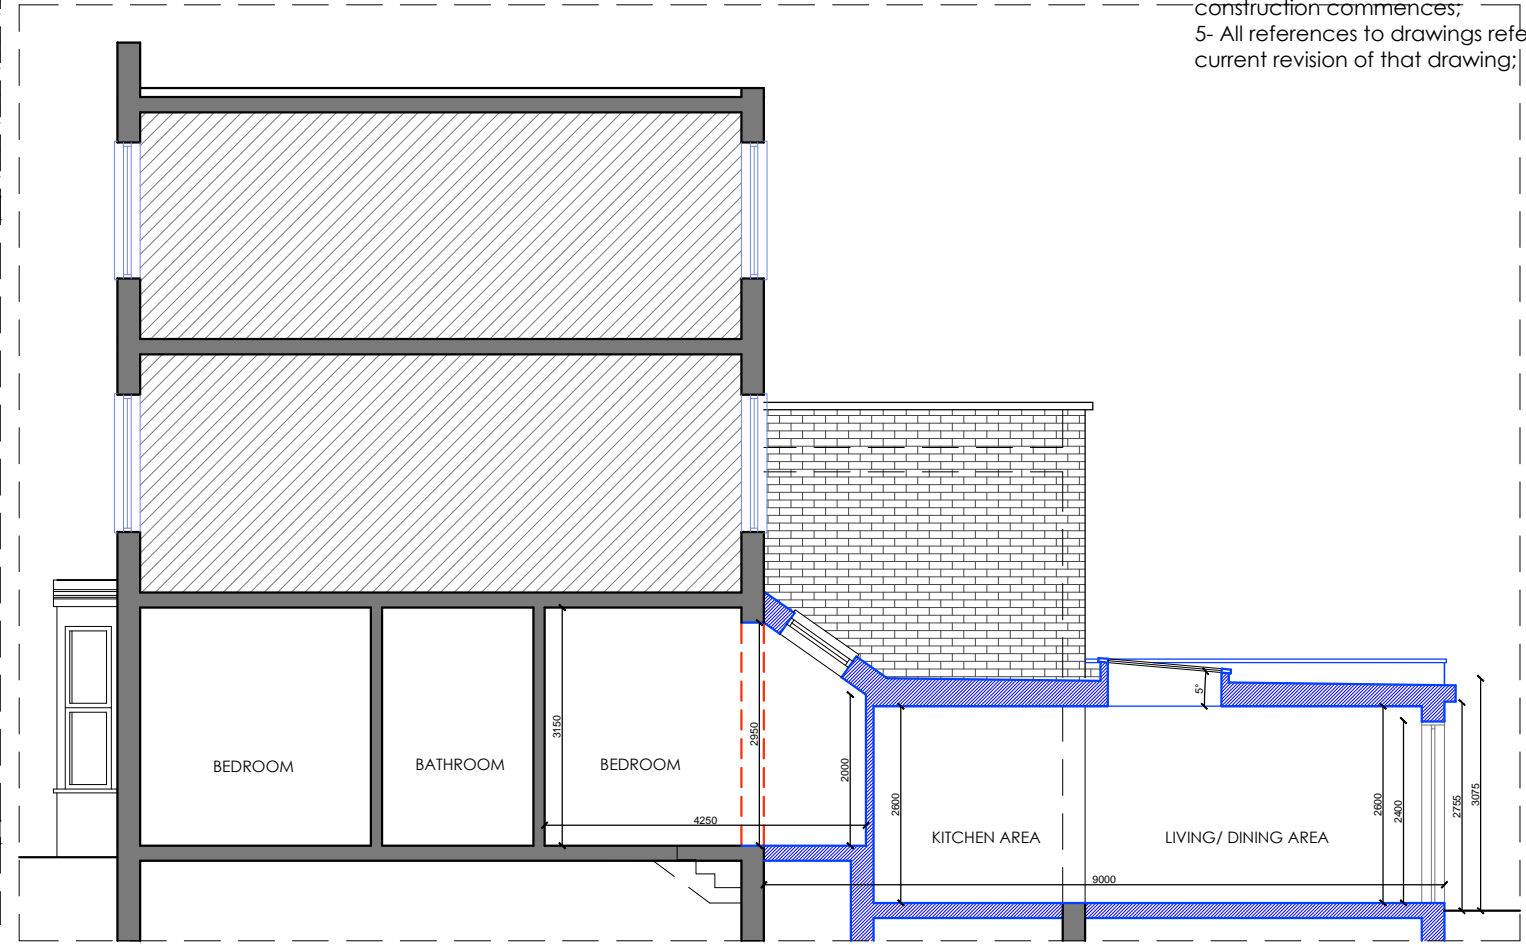


PROPOSED SECTION A - A'

**STUDIO25**<sup>TM</sup>  
 Architects  
 RIBA   
 Chartered Practice


Rear of 157 Forest Road  
 London  
 E17 6HE  
 07706967735  
 info@s25architects.co.uk

<b>SINGLE STOREY REAR EXTENSION</b>	
PROPOSED ELEVATIONS	
ADDRESS: 38A IVERSON ROAD NW6 2HE	
CLIENT: MR CIARAN WHELAN	
DRAWN: AT/DB	DRG NO:1002-SSRE-PP-04
SCALE: 1:50, 1:100/ A3	DATE: OCT 2017
NOTES: - THIS DRAWING IS NOT TO BE USED FOR CONSTRUCTION - DIMENSIONS MUST NOT BE SCALED FROM THIS DRAWING	

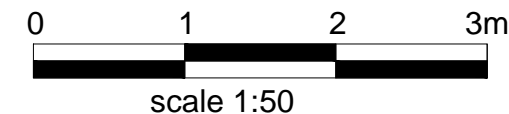

PROPOSED REAR ELEVATION

- Notes
- 1- This drawing is not for construction;
  - 2- All dimensions are in millimeters;
  - 3- Dimensions are not to be scaled for construction purposes; Only scale for planning purposes;
  - 4- All dimensions are to be checked on site and the Architect is to be informed of any discrepancies before construction commences;
  - 5- All references to drawings refer to current revision of that drawing;

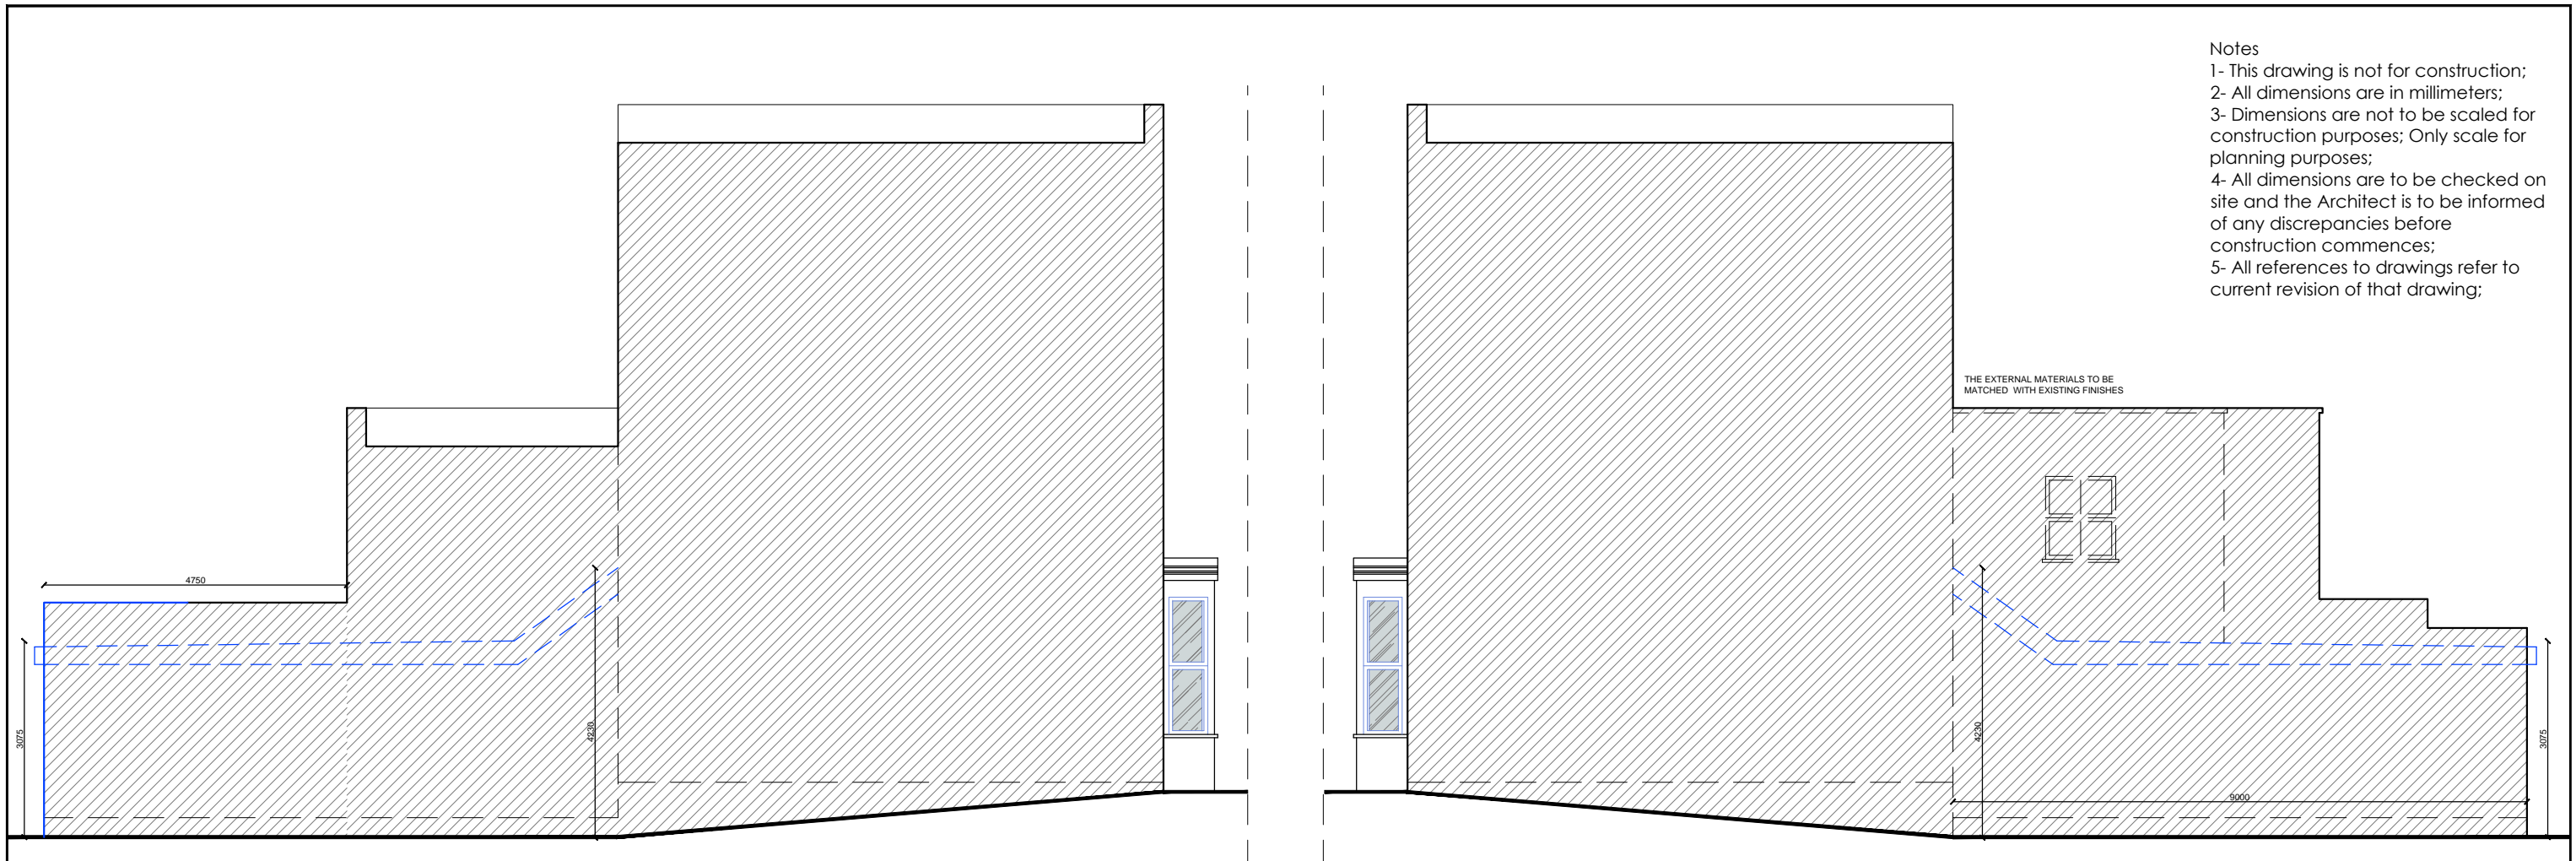

**STUDIO25**<sup>TM</sup>

Architects

Rear of 157 Forest Road  
London  
E17 6HE  
07706967735  
info@s25architects.co.uk

RIBA 

Chartered Practice

**SINGLE STOREY  
REAR EXTENSION**

PROPOSED ELEVATIONS 2

ADDRESS: 38A IVERSON ROAD  
NW6 2HE

CLIENT: MR CIARAN WHELAN

DRAWN: AT/DB DRG  
NO: I002-SSRE-PP-05.R1

SCALE: 1:100/ A3 DATE: DEC 2017

NOTES: - THIS DRAWING IS NOT TO BE USED FOR CONSTRUCTION  
- DIMENSIONS MUST NOT BE SCALED FROM THIS DRAWING

