


NB:
ALL LEAD FLASHING WORK TO
LEAD SHEET ASSOCIATION
DETAILS AND SPECIFICATION.

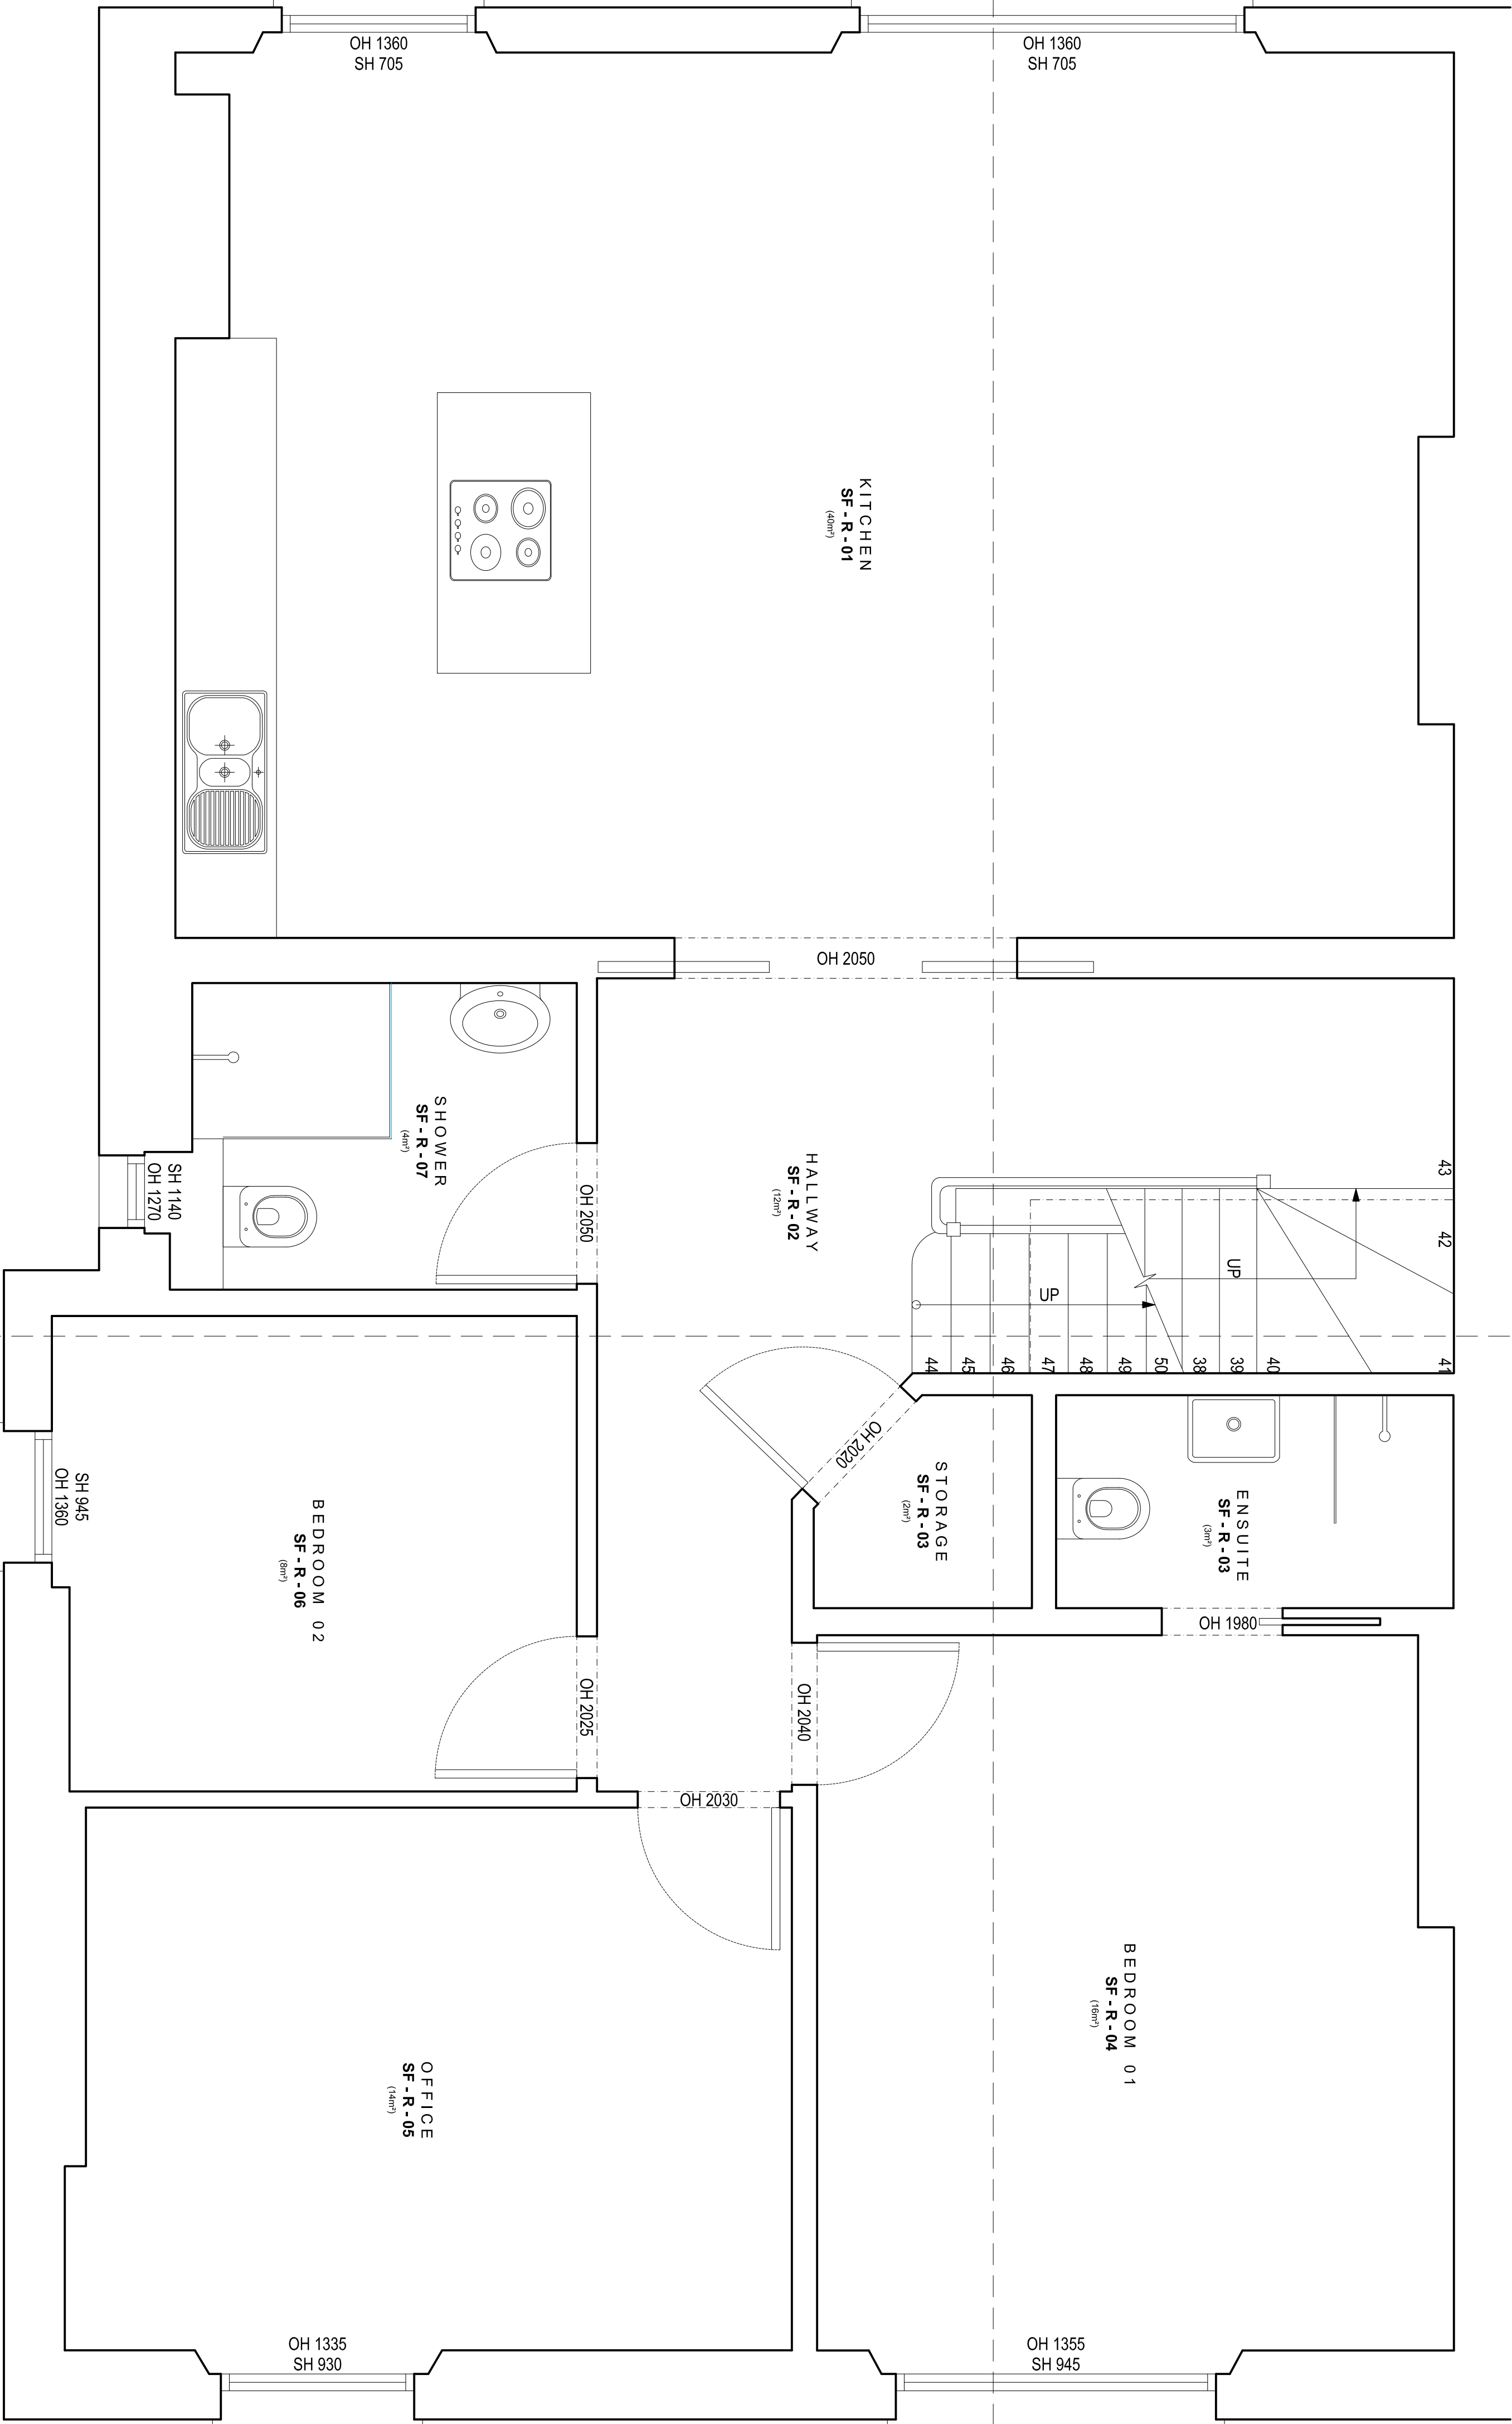

PROPOSED SECOND SCALE 1:25

GA COMPUTER FILE
NOTES

LEGEND

REV	DATE	DESCRIPTION
DRAWING ISSUE		
PLANNING		
CLIENT		
Mattias Gustawsson		

Mattias Gustawsson

**GRESFORD
ARCHITECTS**

UNIT B13
3 Broadway St
London
N16 8JN
t: +44 (0) 20 7249 1855
e: info@greentechinfects.co.uk


Flat 3, 3 Belize Park

Proposed Second Floor Plan

SCALE	DRAWN
1:25@A1	JMA
DATE	CHECKED
03/07/2017	-
DWG. NO.	REVISION
4050 212	-

© Greenleaf Publishing Ltd. All rights reserved. Including the right of reproduction

NB:
ALL LEAD FLASHING WORK TO
LEAD SHEET ASSOCIATION
DETAILS AND SPECIFICATION.

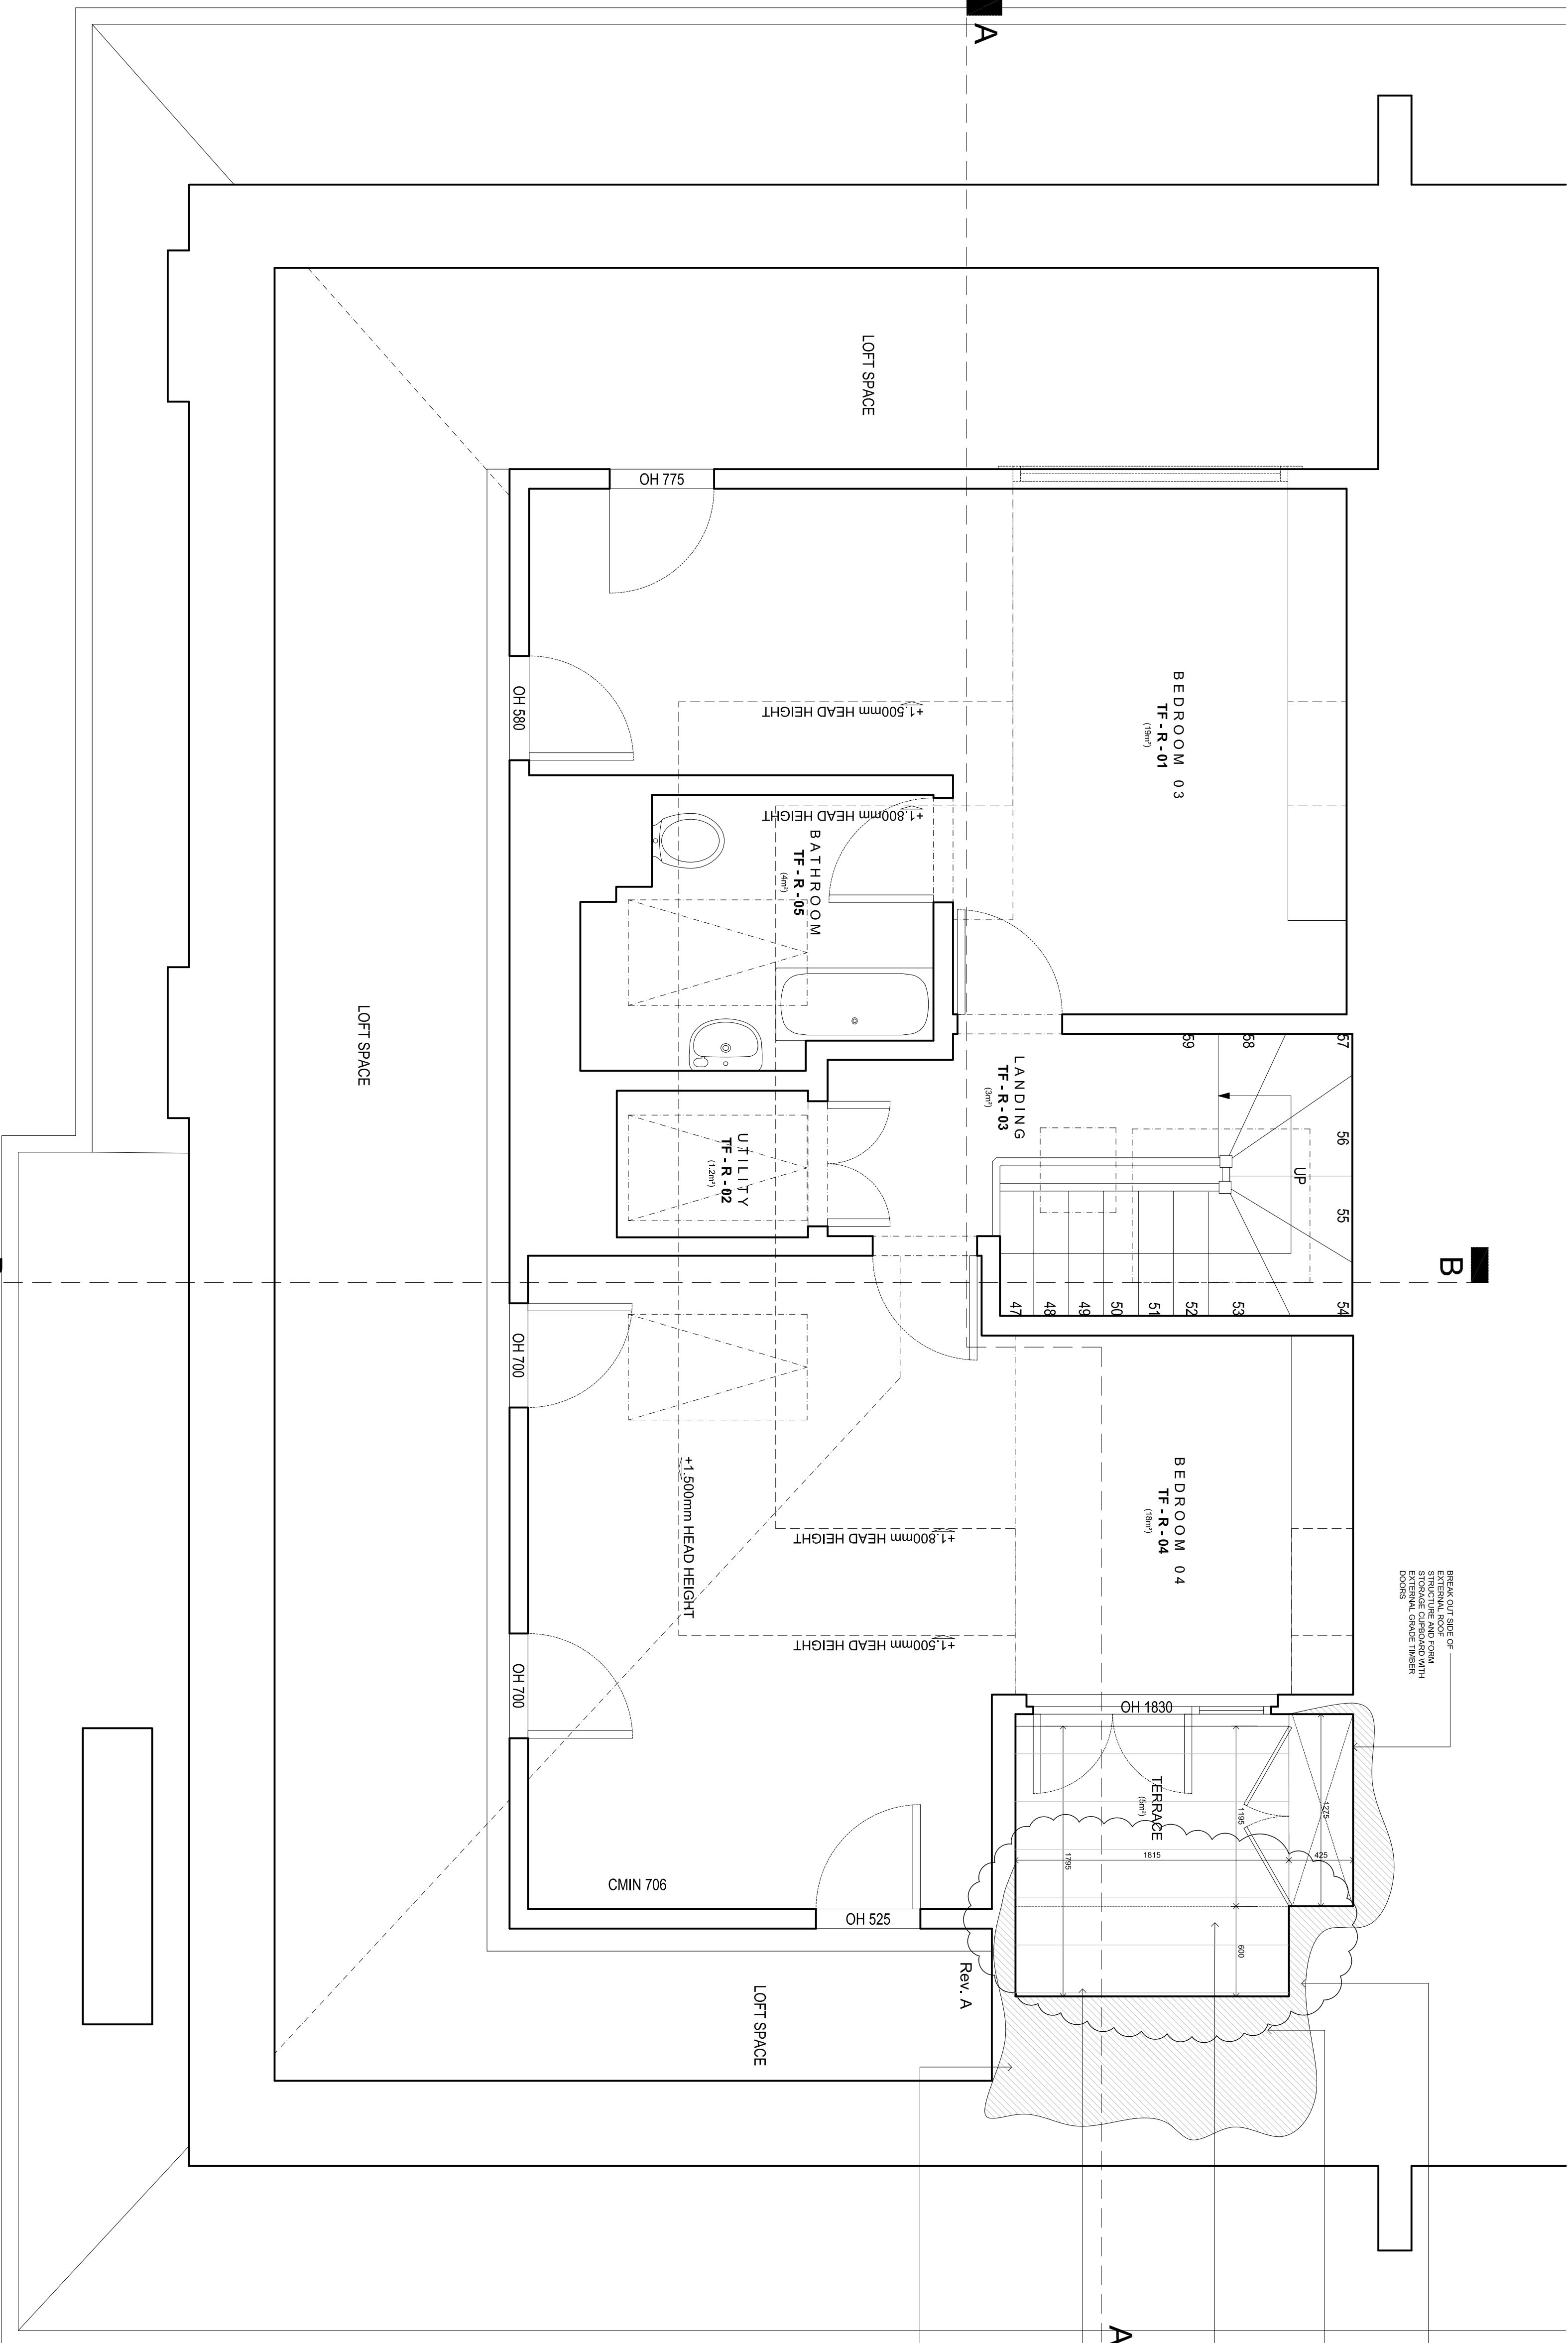

9A COMPUTER FILE

LEGEND

NEW EXTERNAL WALLS TO
ENLARGED ROOF
TERRACED FORMED IN
SOFT WOOD PARTITION
TO EXISTING WALLS
RESISTANT PLY WOOD
INSTALL NEW EXTERNAL
DECORATIVE ON PEDESTAL
SYSTEM (CH-) TO
MANUFACTURE'S DETAILS
AND SPECIFICATION
BREAK OUT SECTION OF
EXISTING ROOF
TO EXISTING ROOF
LARGER TERRACE AREA
TO STRUCTURAL
DETAILS AND
SPECIFICATION
REMOVE EXTERNAL
NUMBER DECKING AND
BRASS PLATE STAIRS
SINGLE PLY MEMBRANE
WATER PROOFING LAYER
WITH FLEECE TO EXISTING
PAVING SLABS IN
ACCORDANCE WITH
APPROVED DOCUMENT H
SPECIFICATION
NEW BLACK PAINTED MILD
STEEL BALUSTRADE
DESIGNED IN
ACCORDANCE WITH
APPROVED DOCUMENT K
OF THE BUILDING
REGULATIONS

B 24/11/2017 Design of terrace above existing carports of
residential, service building and basement
carport
A 06/10/2017 Main body of building and terrace and
down road
REV DATE DESCRIPTION
DRAWING ISSUE
PLANNING
CLIENT
Matias Gustavsson

GRESFORD
ARCHITECTS

Unit 53
London NW3 4ET
E: +44 (0)20 2949 8865
info@gresfordarchitects.co.uk

Project Title
Flat 3, 3 Belsize Park
NW3 4ET

Drawing Title
Proposed Third Floor Plan


SCALE
DATE
DRAWN
CHECKED
REV NO.
REVISION
4050_213 B

PROPOSED THIRD FLOOR PLAN
SCALE 1:25

0.0 0.25 0.50 0.75 1.00 1.25m

© Gresford Architects Ltd. All rights reserved. Including all rights of reproduction.

NB:
ALL LEAD FLASHING WORK TO
LEAD SHEET ASSOCIATION
DETAILS AND SPECIFICATION.

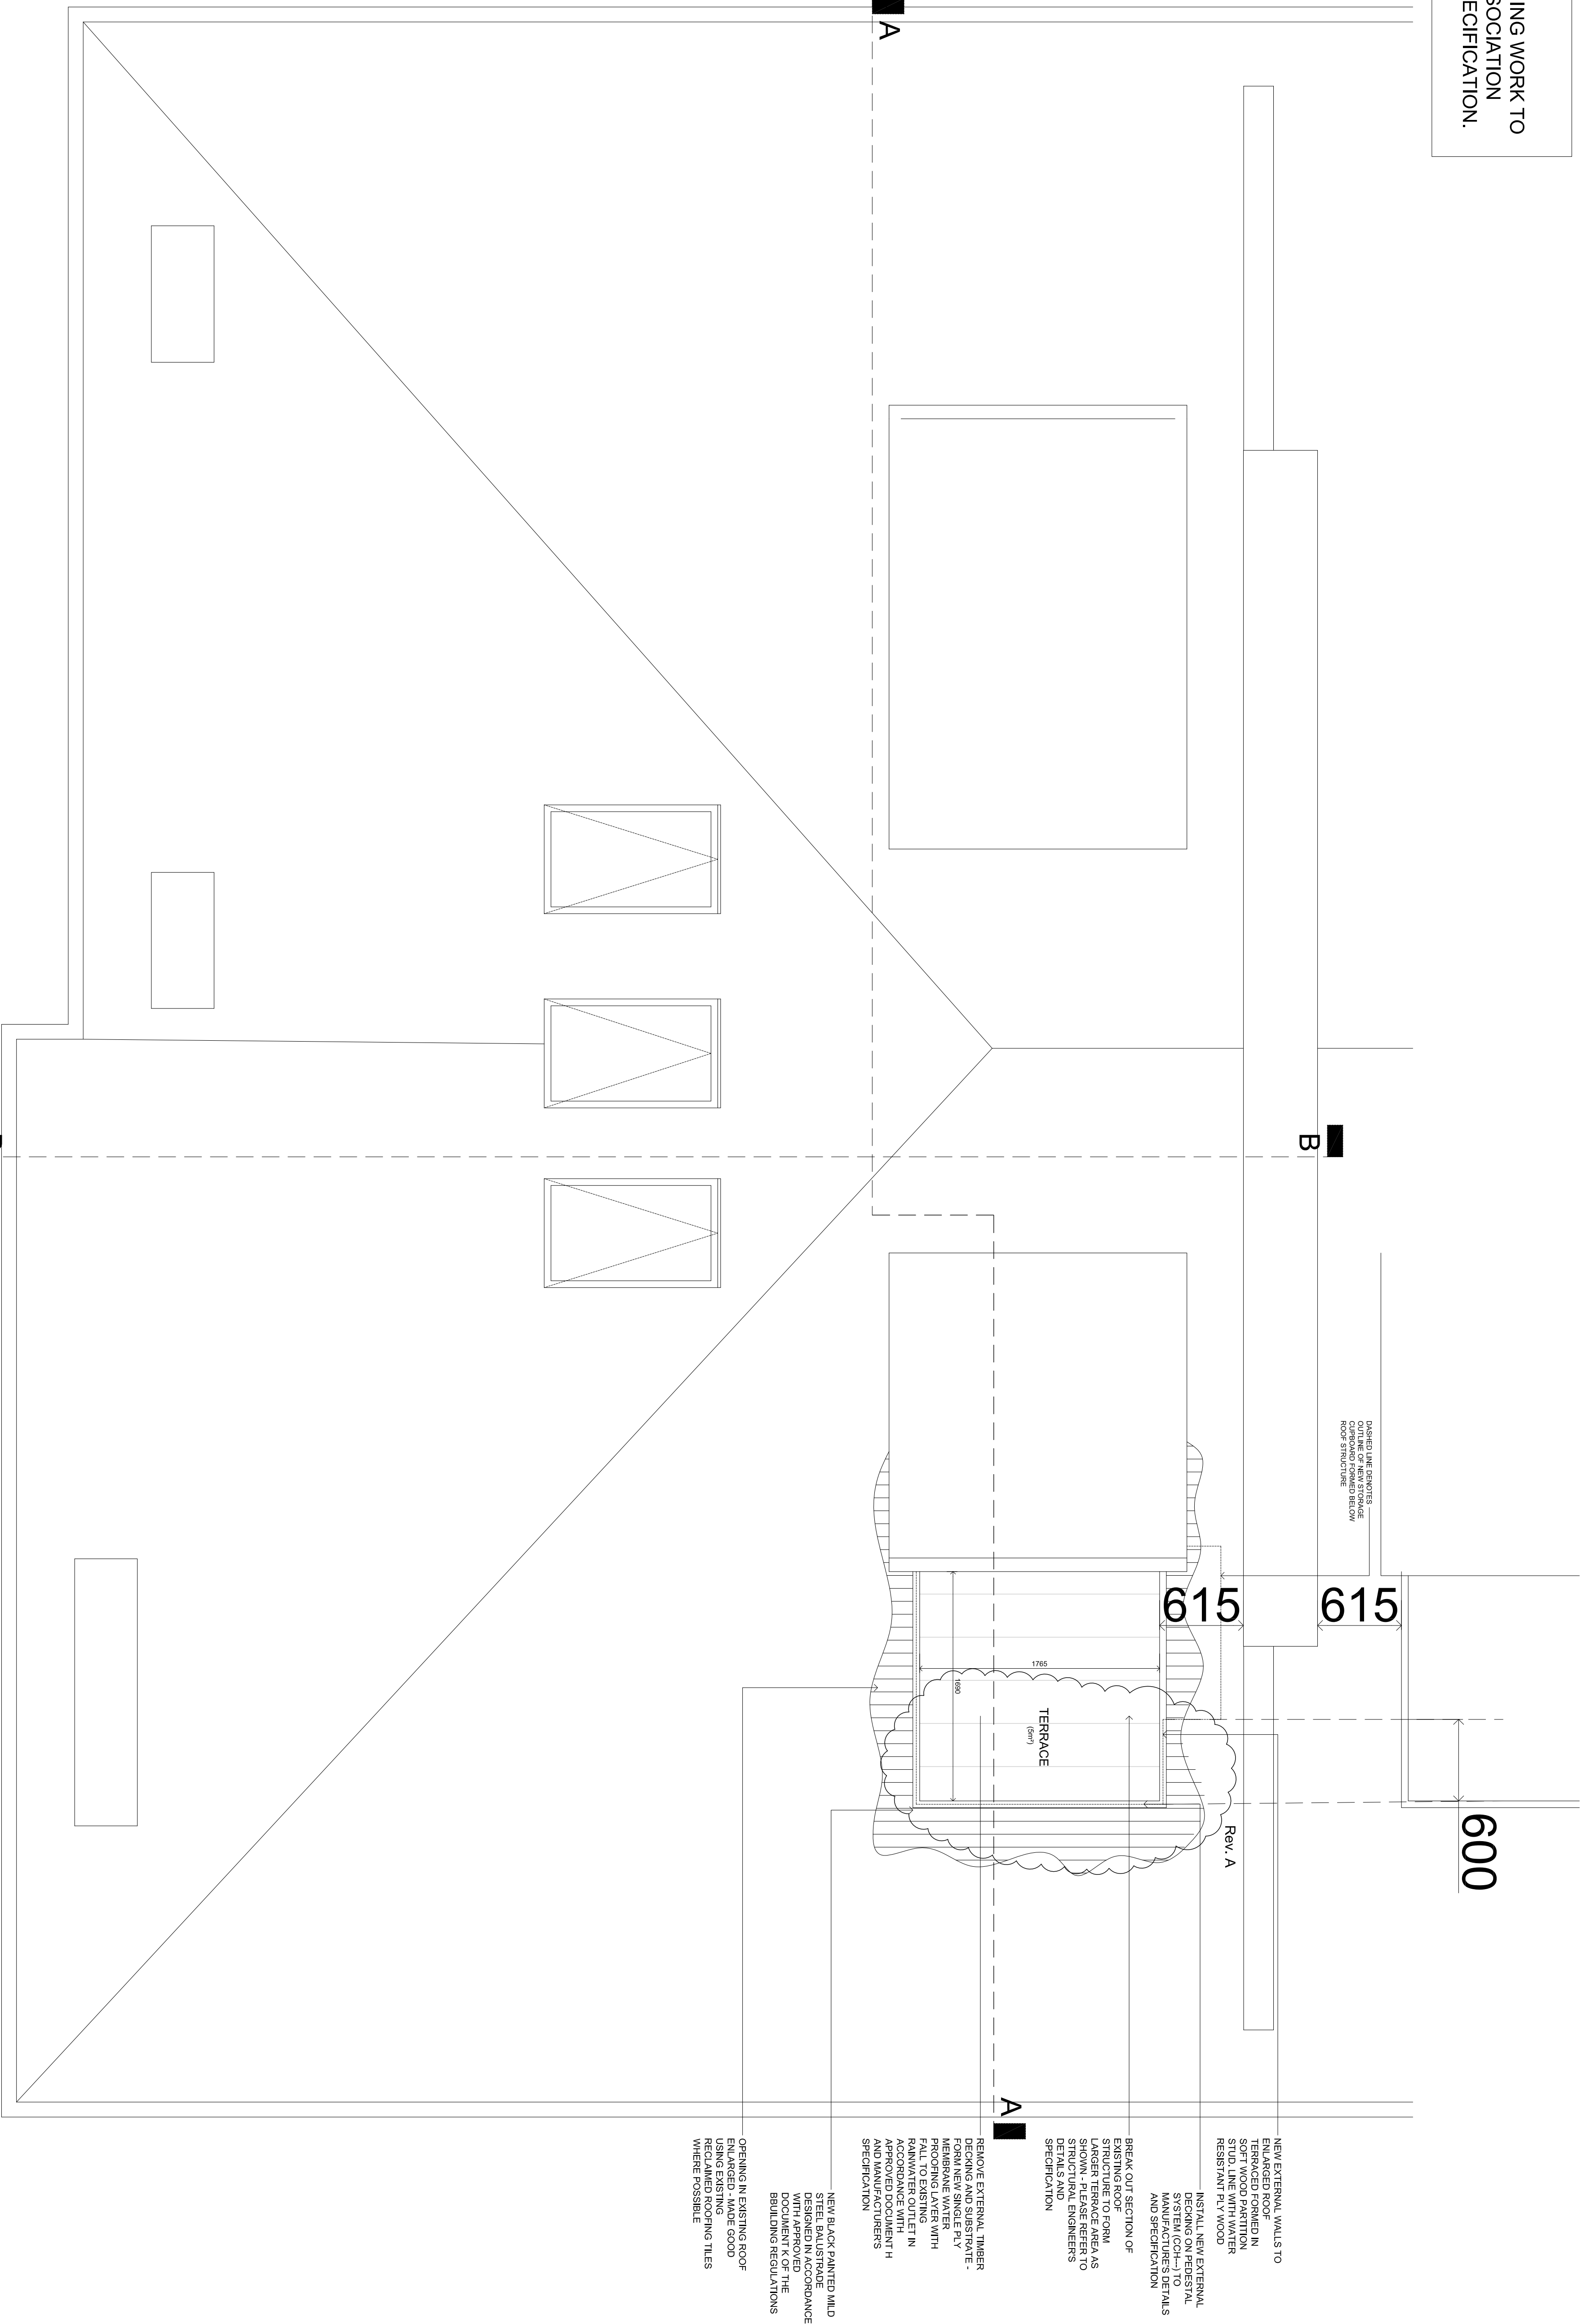

9A COMPUTER FILE
NOTES

LEGEND

B	24.11.2017	Design of terrace and storage containers at Belsize Park, London NW3 4ET
A	06.10.2017	Initial design of terrace and storage containers at Belsize Park, London NW3 4ET
REV DATE DESCRIPTION		
PLANNING ISSUE		
CLIENT		
Matias Gustavsson		


GRESFORD
ARCHITECTS

Unit 13
The Old Mill
London NW3 4ET
020 7248 1805
info@gresfordarchitects.co.uk

PROJECT TITLE
Flat 3, 3 Belsize Park
London NW3 4ET


DRAWING TITLE
Proposed Roof Plan

SCALE	DRAWN
1:25	03/07/2017
CHECKED	03/07/2017
REV NO.	REVISION
4050_214	A

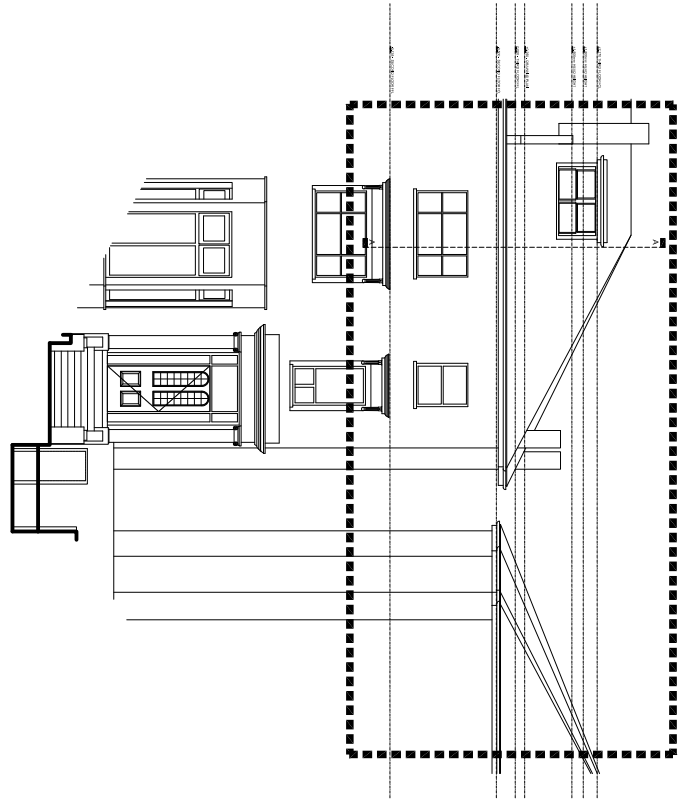

PROPOSED FRONT ELEVATION - AS EXISTING
SCALE 1:200

0.0 2.0 4.0 6.0 8.0 10.0m

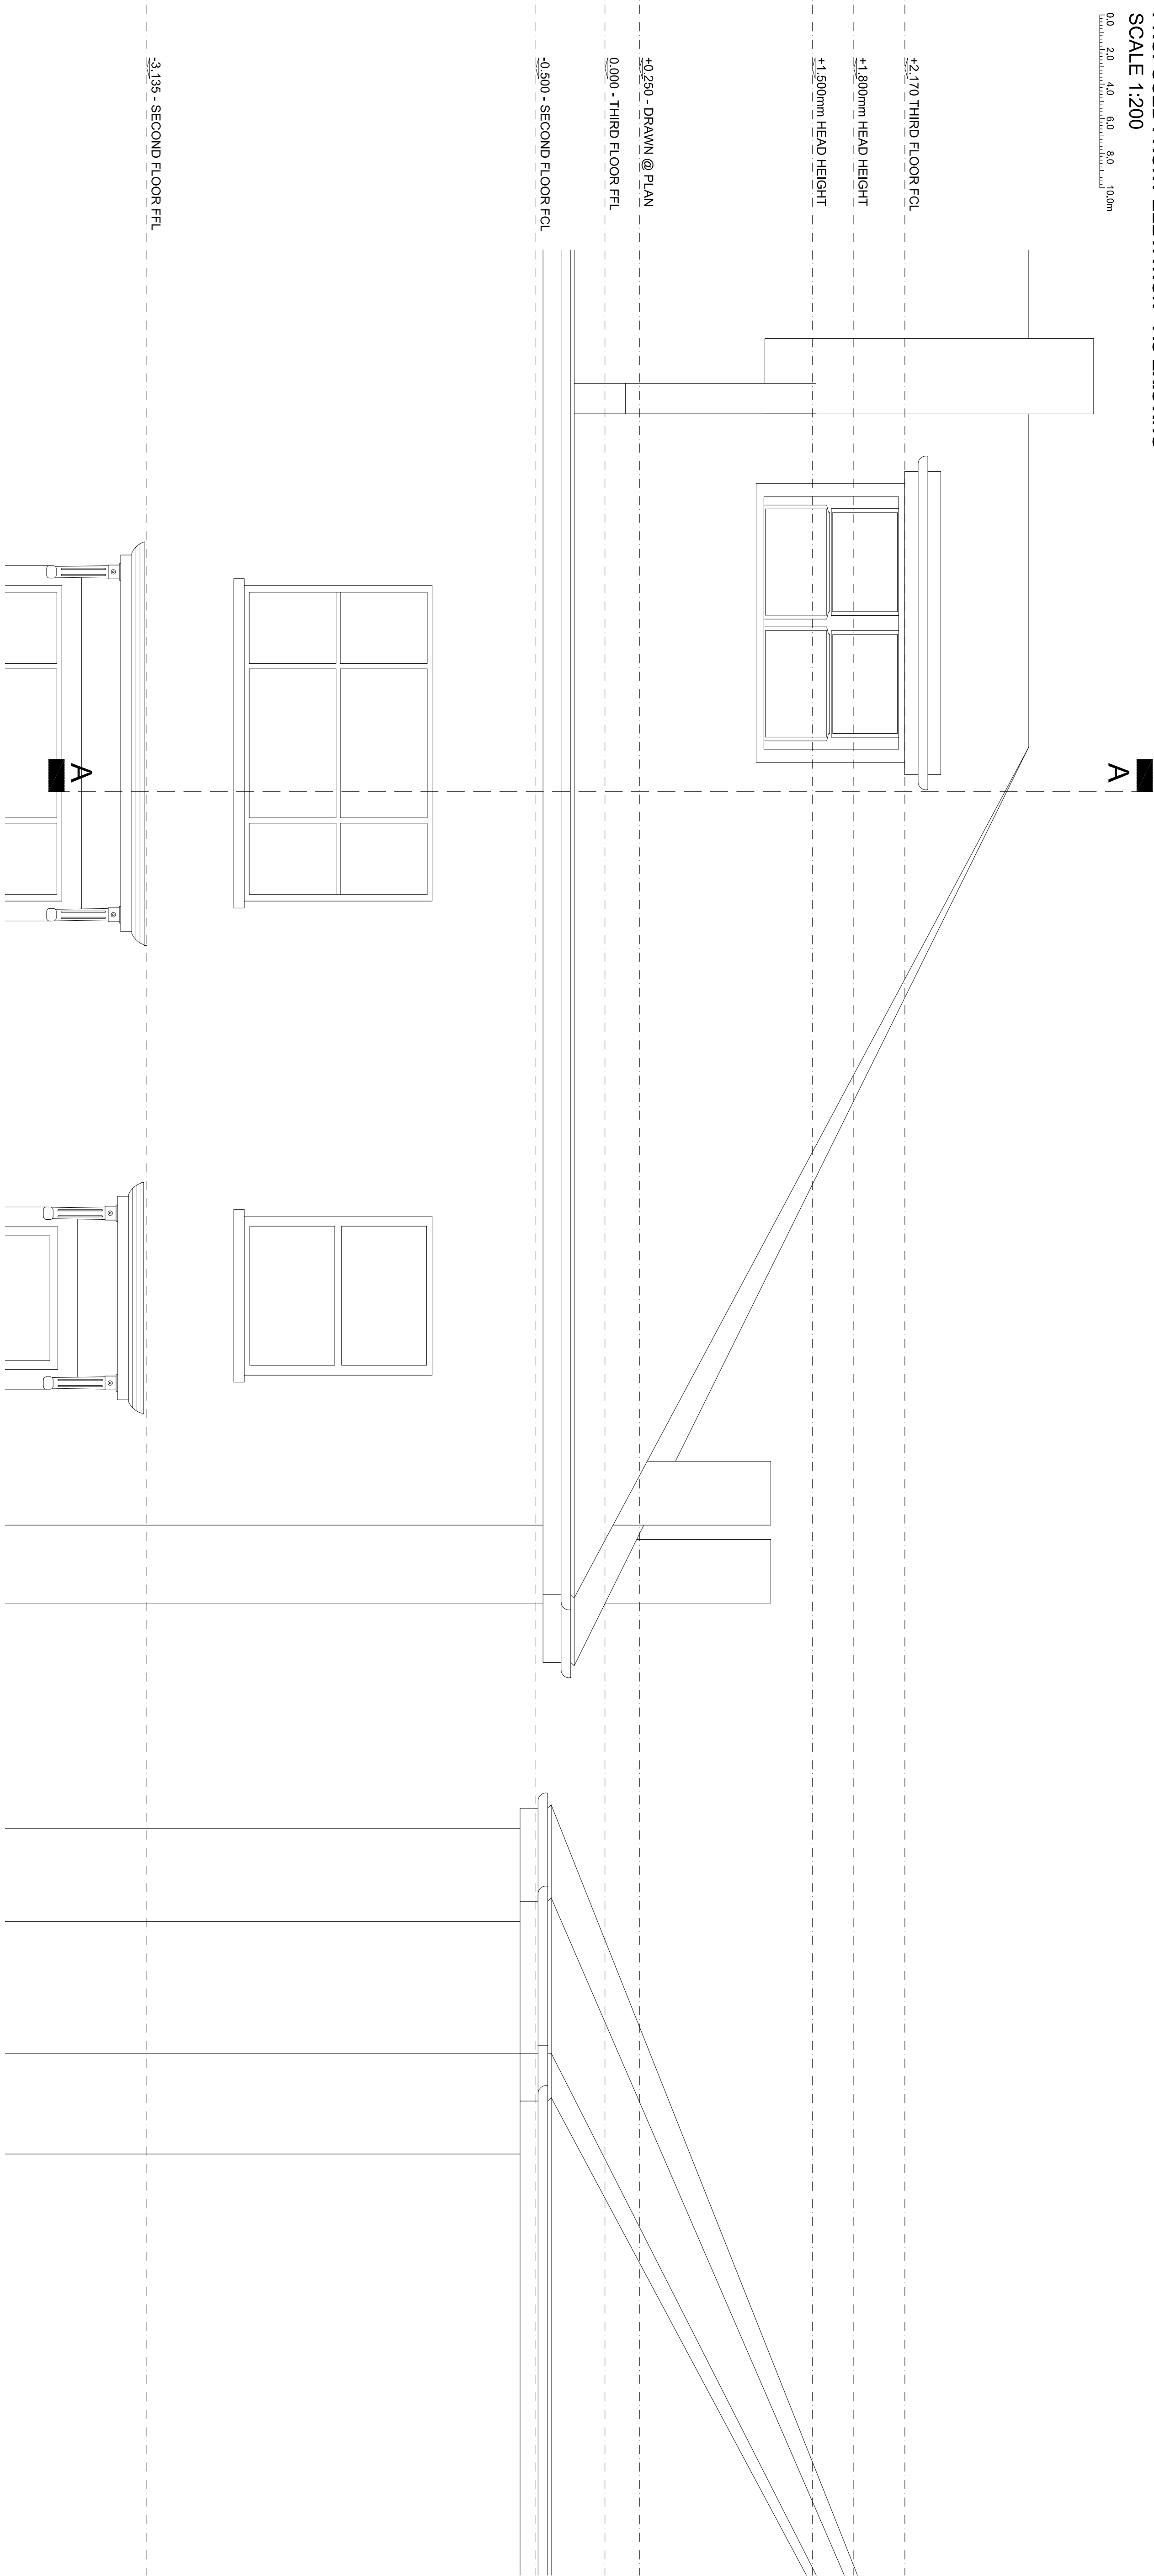

NB:
ALL LEAD FLASHING WORK TO
LEAD SHEET ASSOCIATION
DETAILS AND SPECIFICATION.

3D COMPUTER FILE
NOTES

LEGEND

REF.	DATE	DESCRIPTION
1	2017	PLANNING
2	2017	CLIENT
3	2017	CLIENT

Matthew Gustafsson

GRESFORD
ARCHITECTS


Unit 815
2, Berkeley St
N1S 8N
L: +44 (0)20 7248 8865
E: info@gresfordarchitects.co.uk
NHSN

Project Title
Flat 3, 3 Balisze Park
London
NW3 4ET


DRAWING TITLE

Proposed Front Elevation
- As Existing


SCALE
1:25@A1
JMA
14/07/2017
SWS: H.O.
REVISION
4050_220

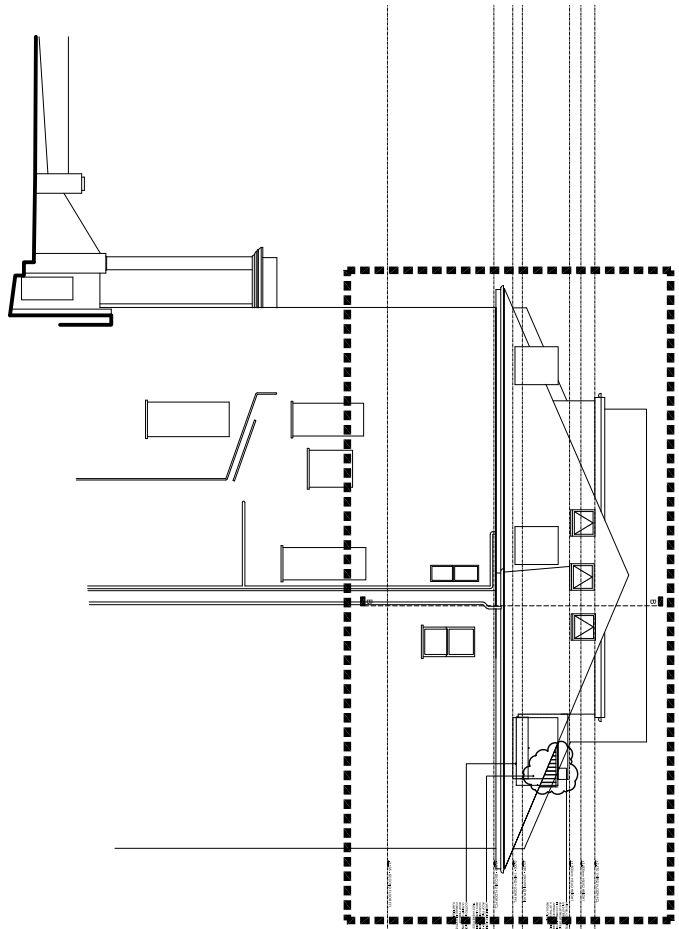

PROPOSED SIDE ELEVATION
SCALE 1:200

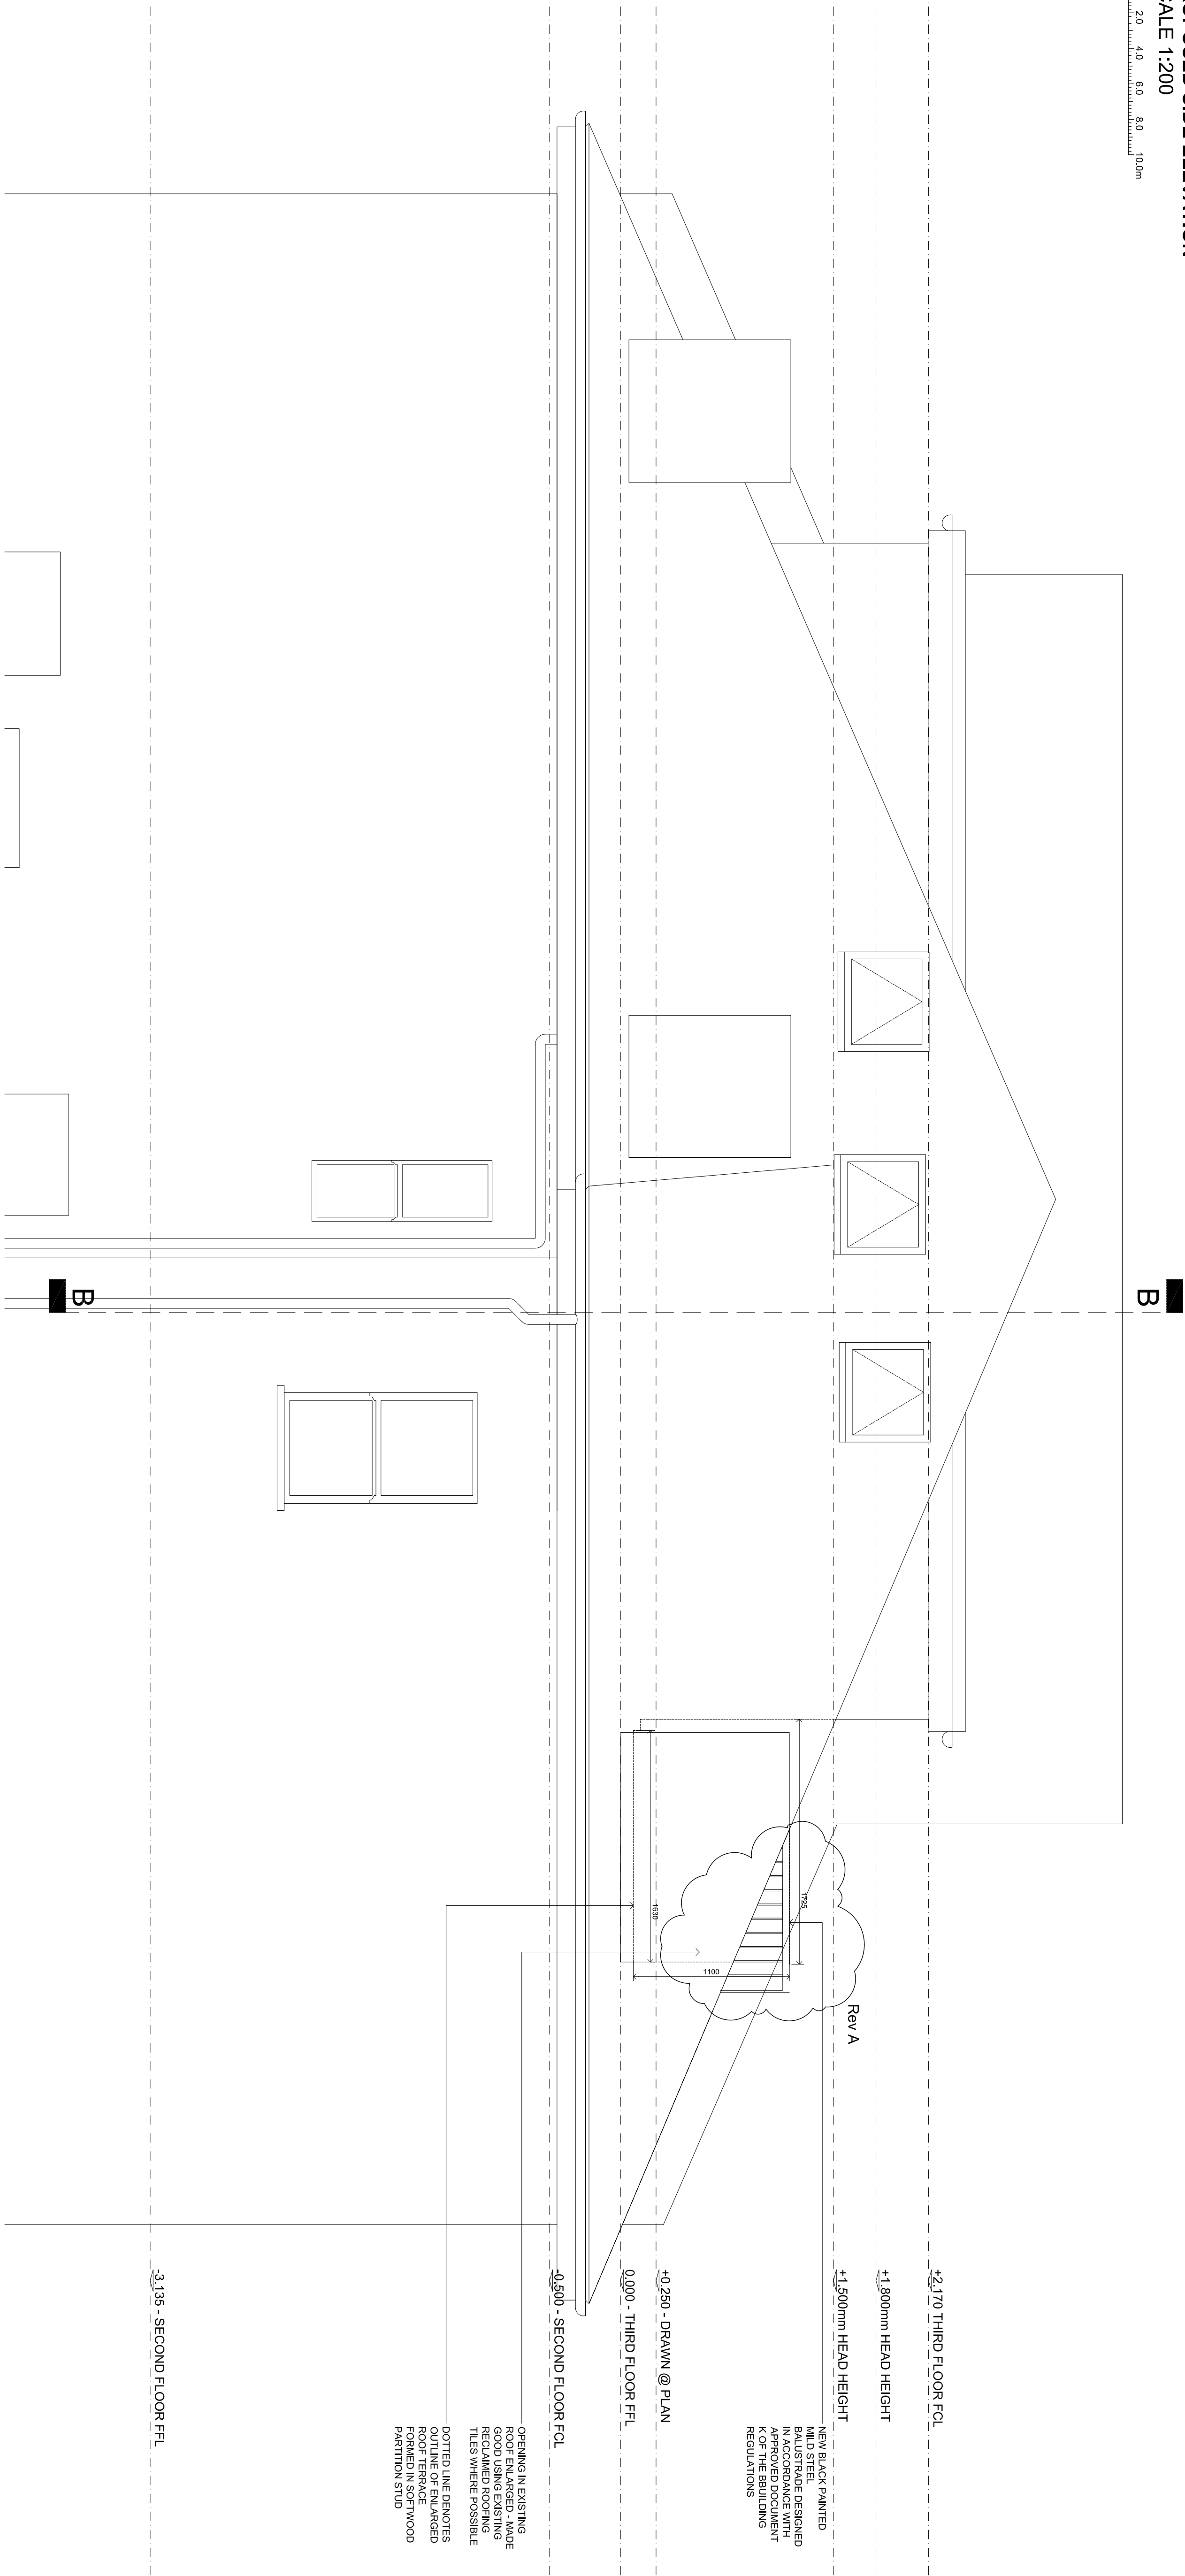


**NB:
ALL LEAD FLASHING WORK TO
LEAD SHEET ASSOCIATION
DETAILS AND SPECIFICATION.**

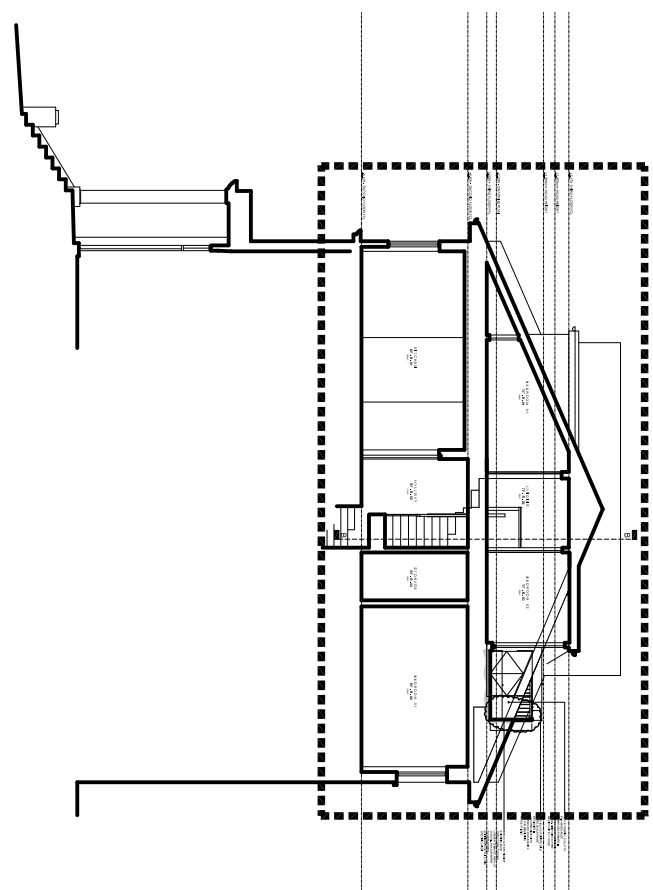

PROPOSED SECTION A - A
SCALE 1:200

0.0 2.0 4.0 6.0 8.0 10.0m

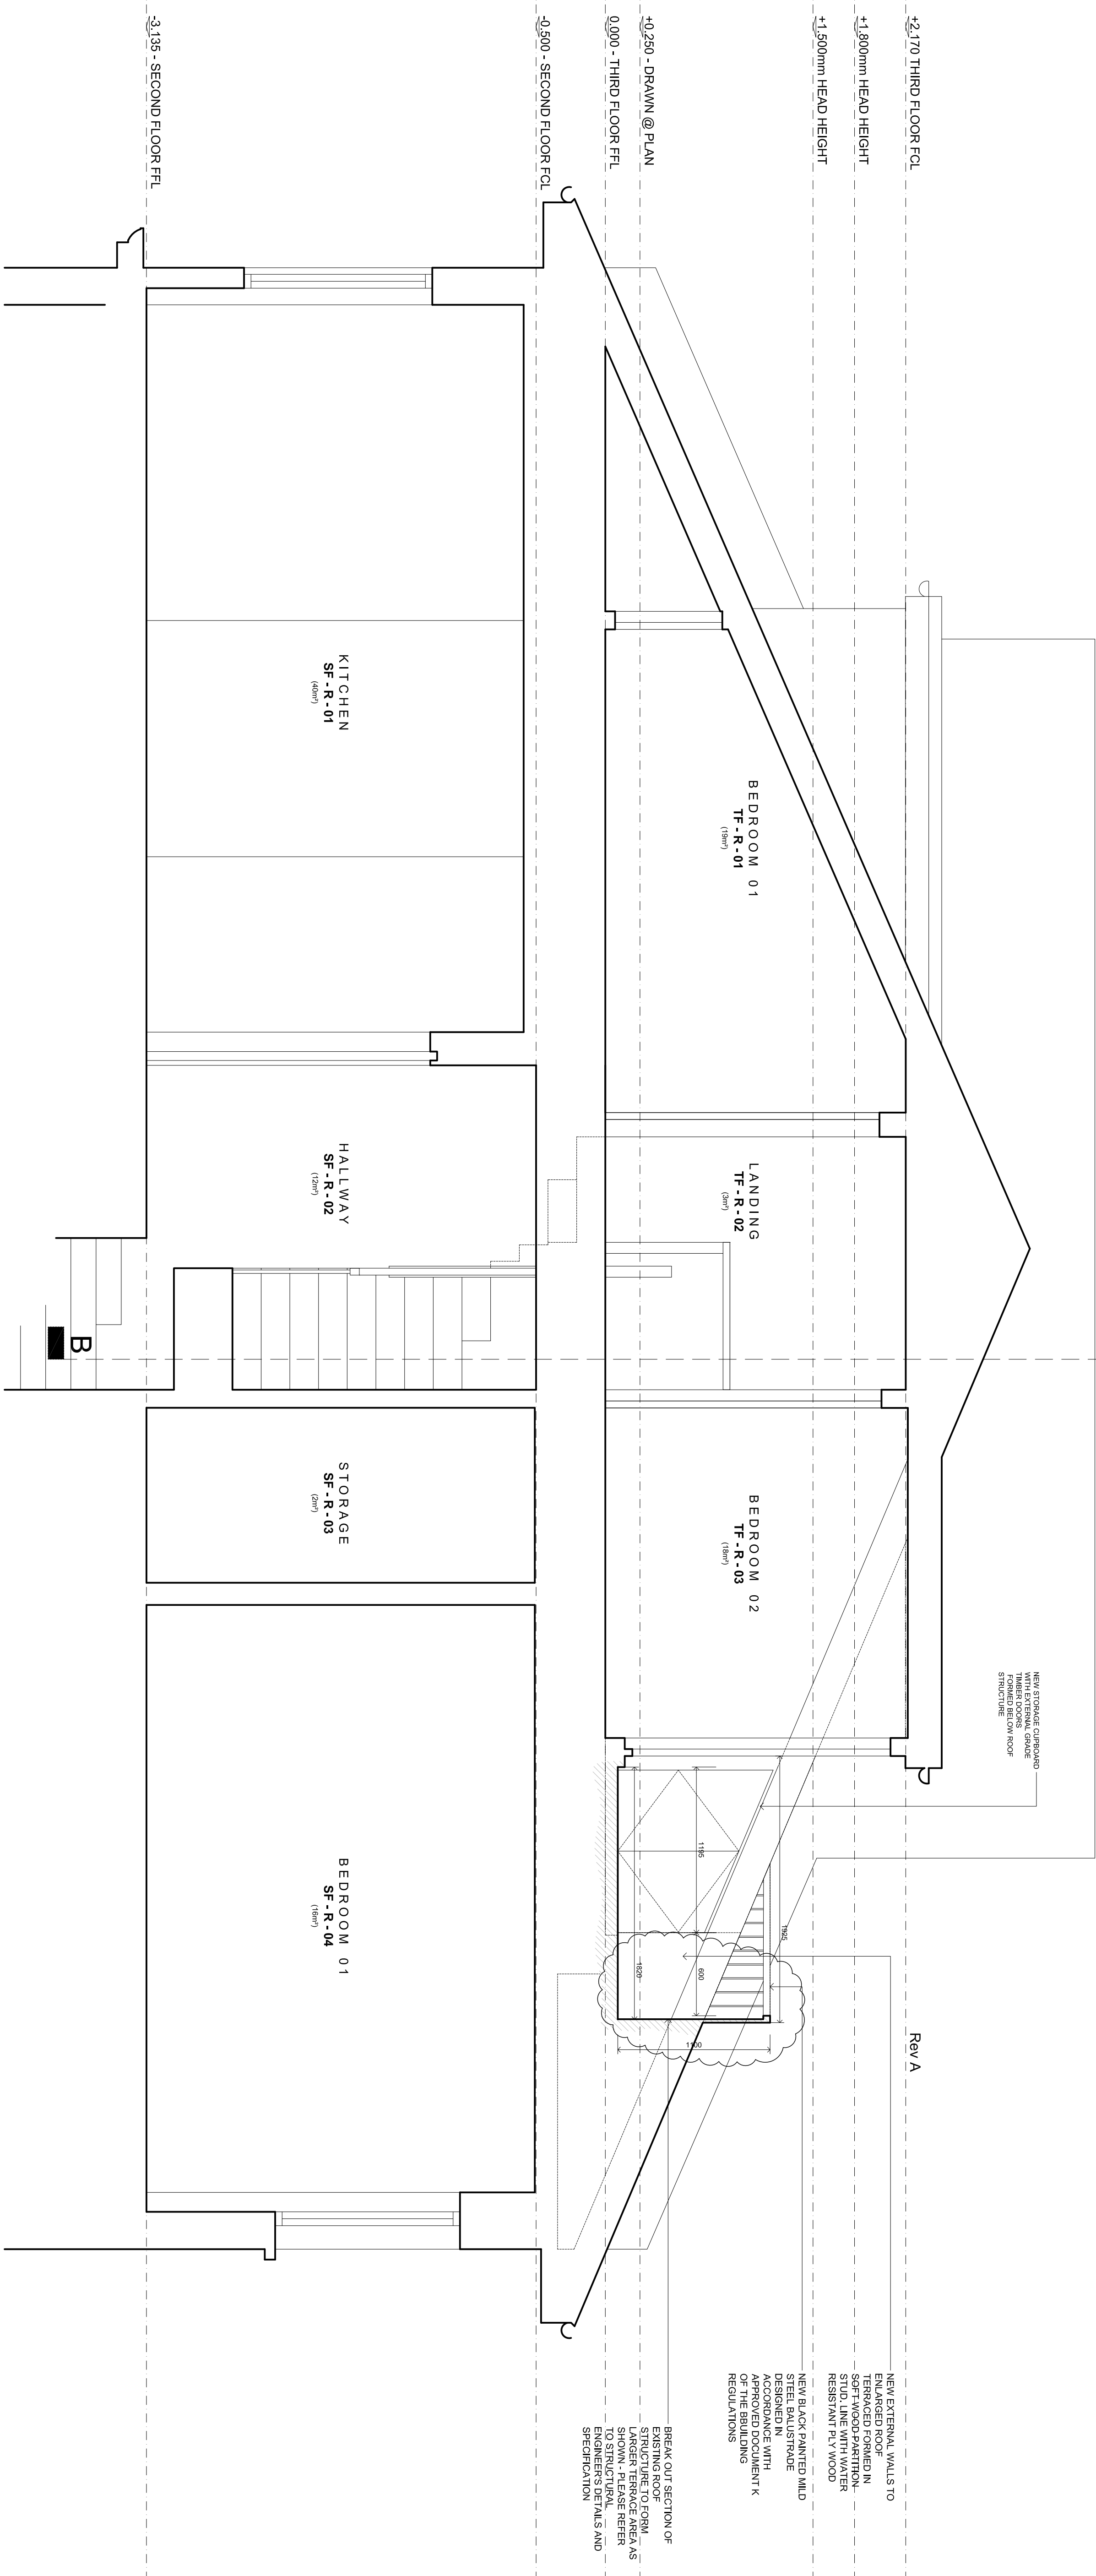

PROPOSED SECTION A - A
SCALE 1:25

0.0 0.25 0.50 0.75 1.00 1.25m

NB:
ALL LEAD FLASHING WORK TO
LEAD SHEET ASSOCIATION TO
DETAILS AND SPECIFICATION.

3D COMPUTER FILE

LEGEND

NOTES

NEW EXTERNAL WALLS TO
EXISTING ROOF
TERRACED FORMED IN
SOFT WOOD PARTITION
STUD LIME WITH WATER
RESISTANT 15% WOOD
NEW BLACK PAINTED MILD
STEEL BALUSTRADE
DESIGNED IN
CONFORMANCE WITH
APPROVED DOCUMENT K
OF THE BUILDING
REGULATIONS

BREAK OUT SECTION OF
EXISTING ROOF FORM
SHOWN - PLEASE REFER
TO STRUCTURAL
DETAILS AND
SPECIFICATION

9 24.11.2017 Design of service ducts (including roof structure) /
modelling service ducts and roof structure /
architectural details

REV DATE DESCRIPTION

DRAWING ISSUE

PLANNING

CUSTOMER

Matthias Gustafsson


GRESFORD
ARCHITECTS

Unit 13
100-102
London
NW3 4ET
E: +44 (0)20 294 8800
R: info@gresfordarchitects.co.uk

PROJECT TITLE
Fig 3. 3 Belsize Park
NW3 4ET

DRAWING TITLE
Proposed Section A - A

SCALE
DATE
03/07/2017
SWG N.O.
4050_230
B

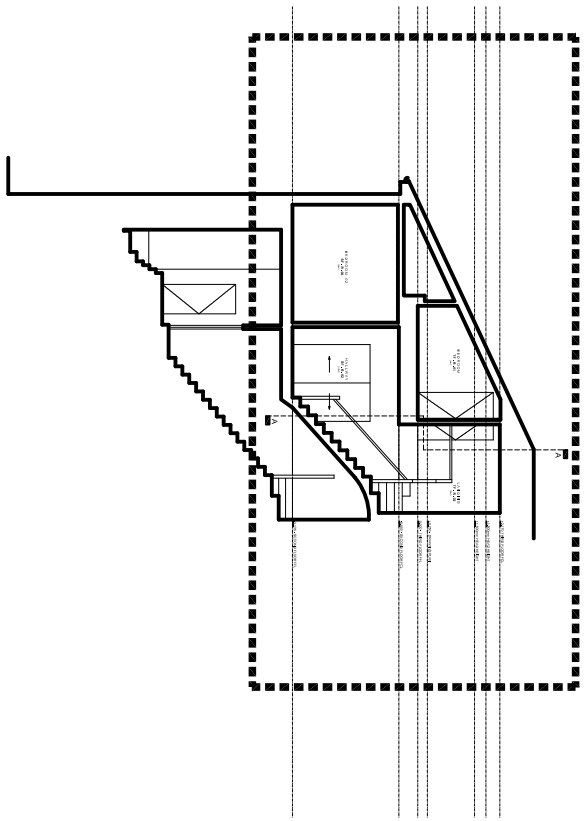


PROPOSED SECTION B - B - AS EXISTING
SCALE 1:200



NB:
ALL LEAD FLASHING WORK TO
LEAD SHEET ASSOCIATION
DETAILS AND SPECIFICATION.

LEGEND
NOTES

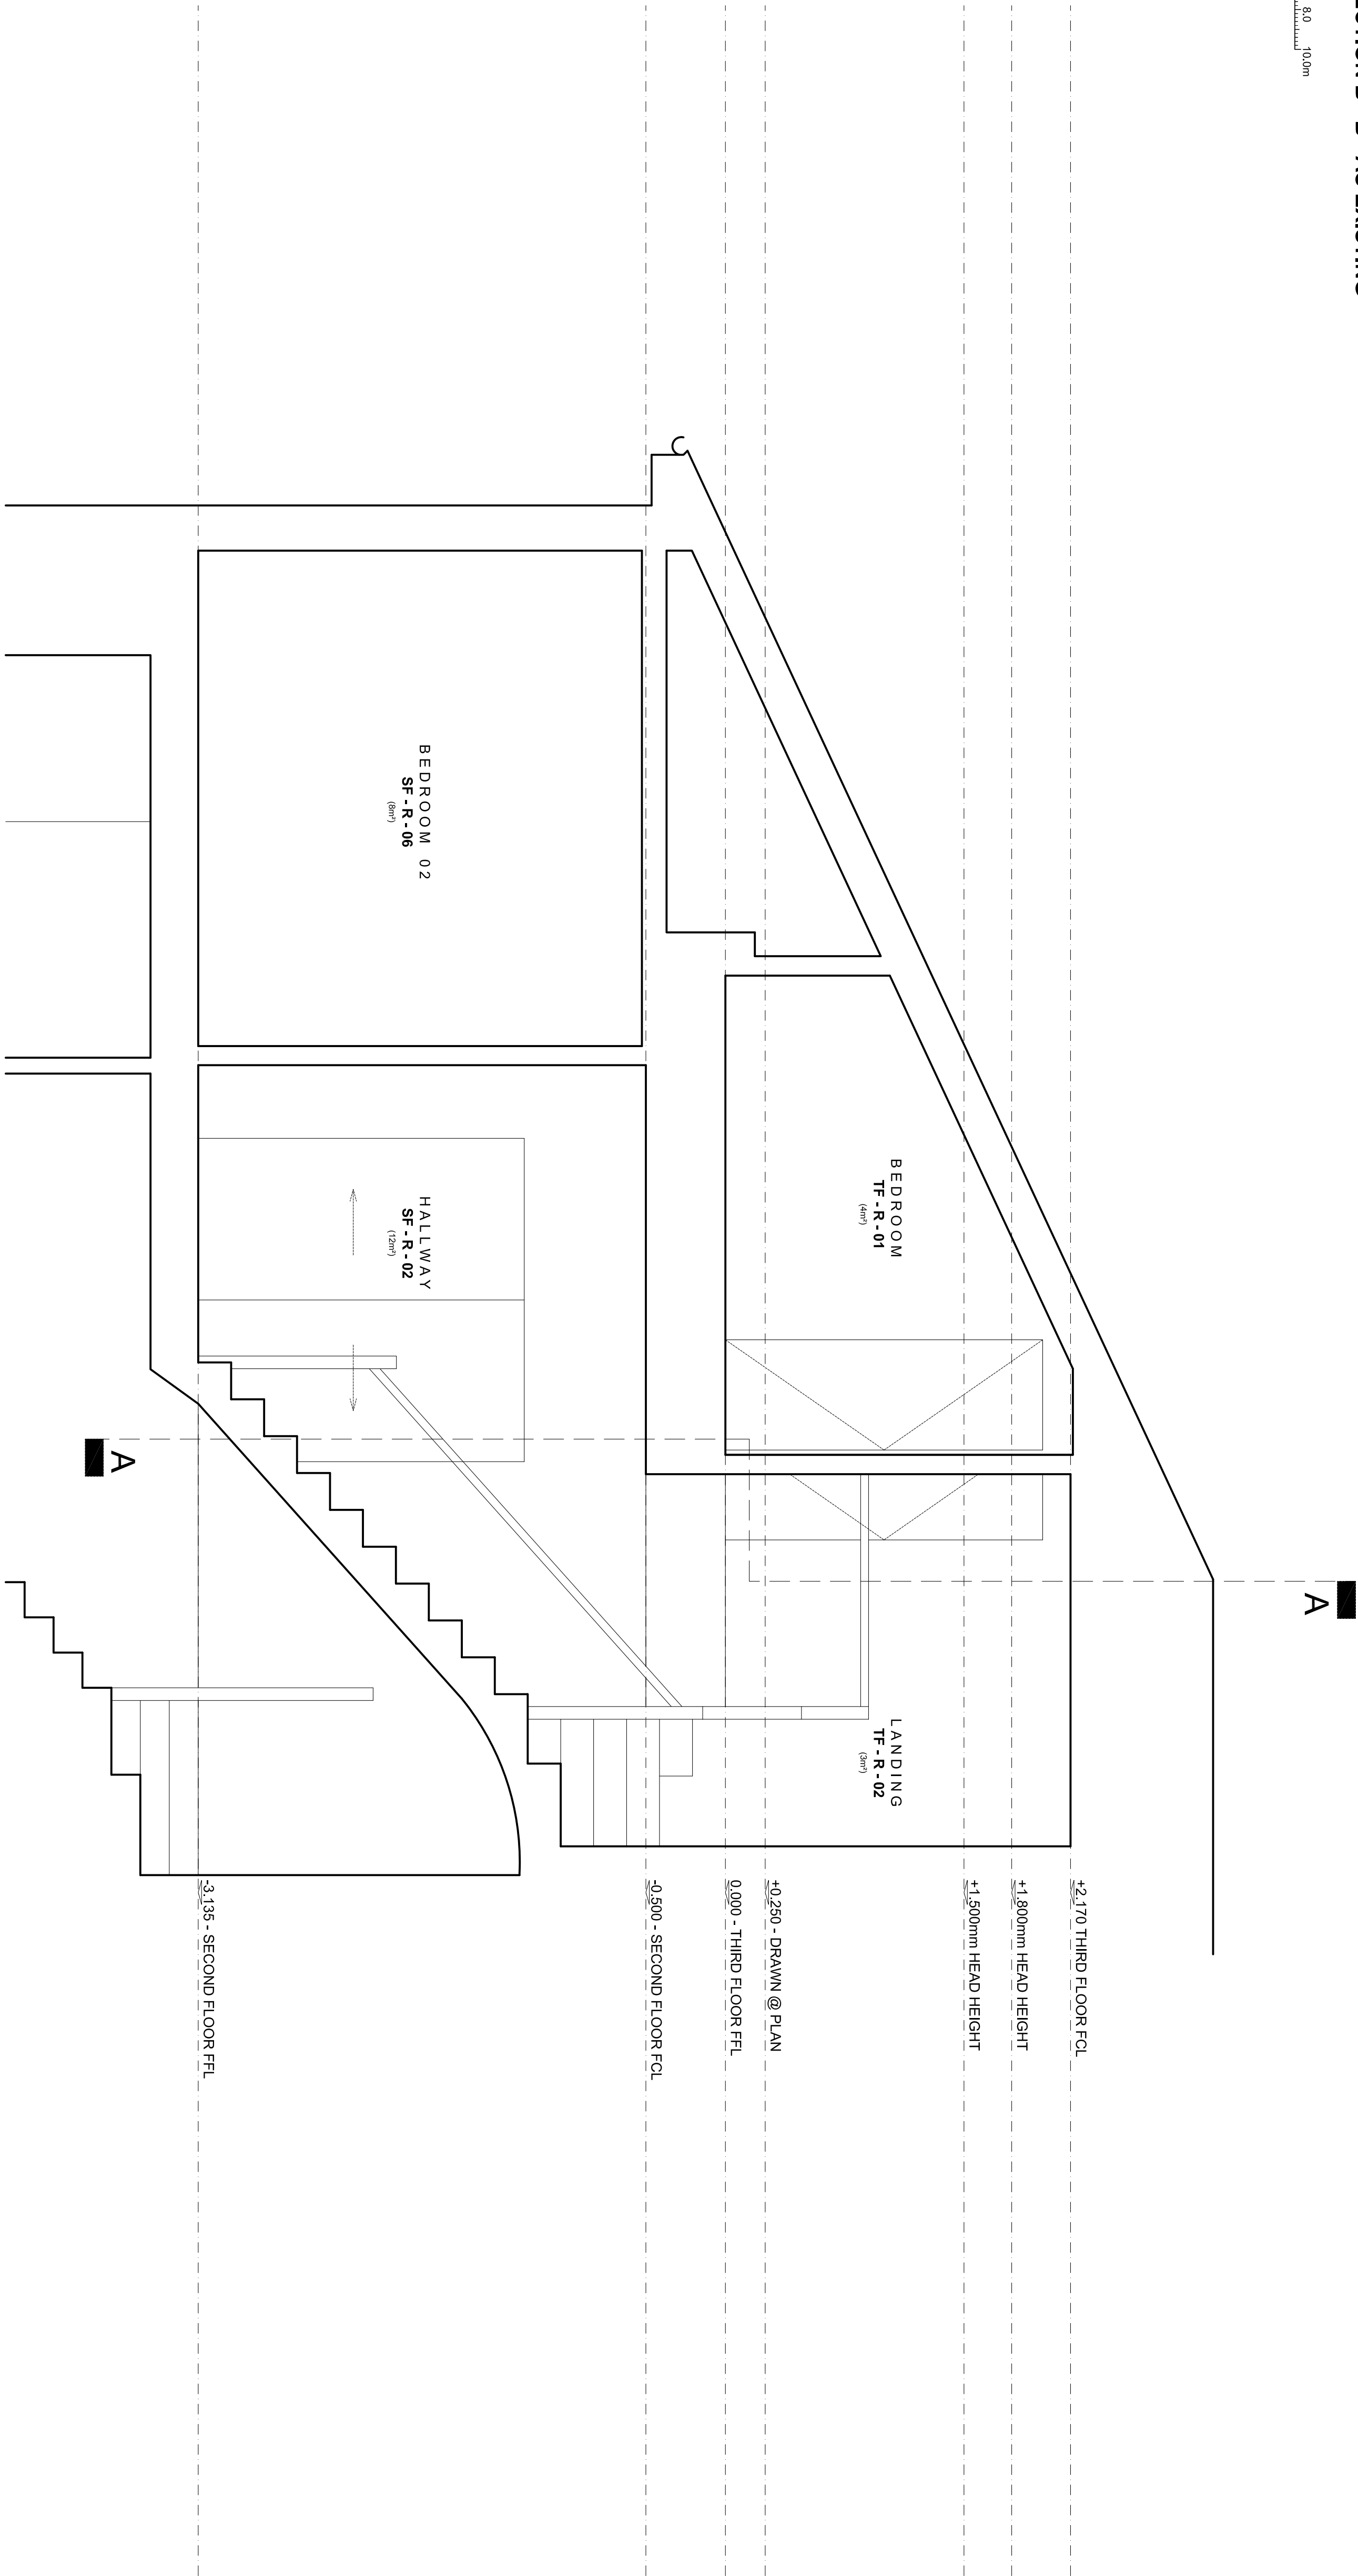

PROPOSED SECTION B - B - AS EXISTING
SCALE 1:25



REV	DATE	DESCRIPTION
1	03/07/2017	PLANNING
2	03/07/2017	PLANNING

CUSTOMER
Mattias Gustavsson

GRESFORD
ARCHITECTS

PROJECT TITLE
Fig 3. 3 Belsize Park
NW3 4ET

PROPOSED SECTION B - B
- As Existing

SCALE	DRAWN	CHECKED
1:250	03/07/2017	03/07/2017
1:250	03/07/2017	03/07/2017