



EXISTING BASEMENT / GROUND FLOOR PLAN

COMMERCIAL UNIT:  
BASEMENT / GROUND FLOOR

BASEMENT: 37.9m<sup>2</sup>  
GROUND: 42.0m<sup>2</sup>

TOTAL: 79.9m<sup>2</sup>

Annotations:


OPENING UP WORKS HAVE ASCERTAINED WHERE ORIGINAL FABRIC REMAINS. MAJORITY OF PARTITIONS AND CEILINGS ARE OF MODERN CONSTRUCTION, EXCEPT WHERE NOTED

General Annotations:

REFERS TO PHOTOGRAPHS ON THE HERITAGE SURVEY AND LBC INSPECTION RECORDS OF 29TH SEPTEMBER 2015.

FABRIC HIGHLIGHTED THIS: MODERN CONSTRUCTION, NOT ORIGINAL FABRIC

FABRIC HIGHLIGHTED THIS: HISTORIC FABRIC TO BE RETAINED WHERE POSSIBLE

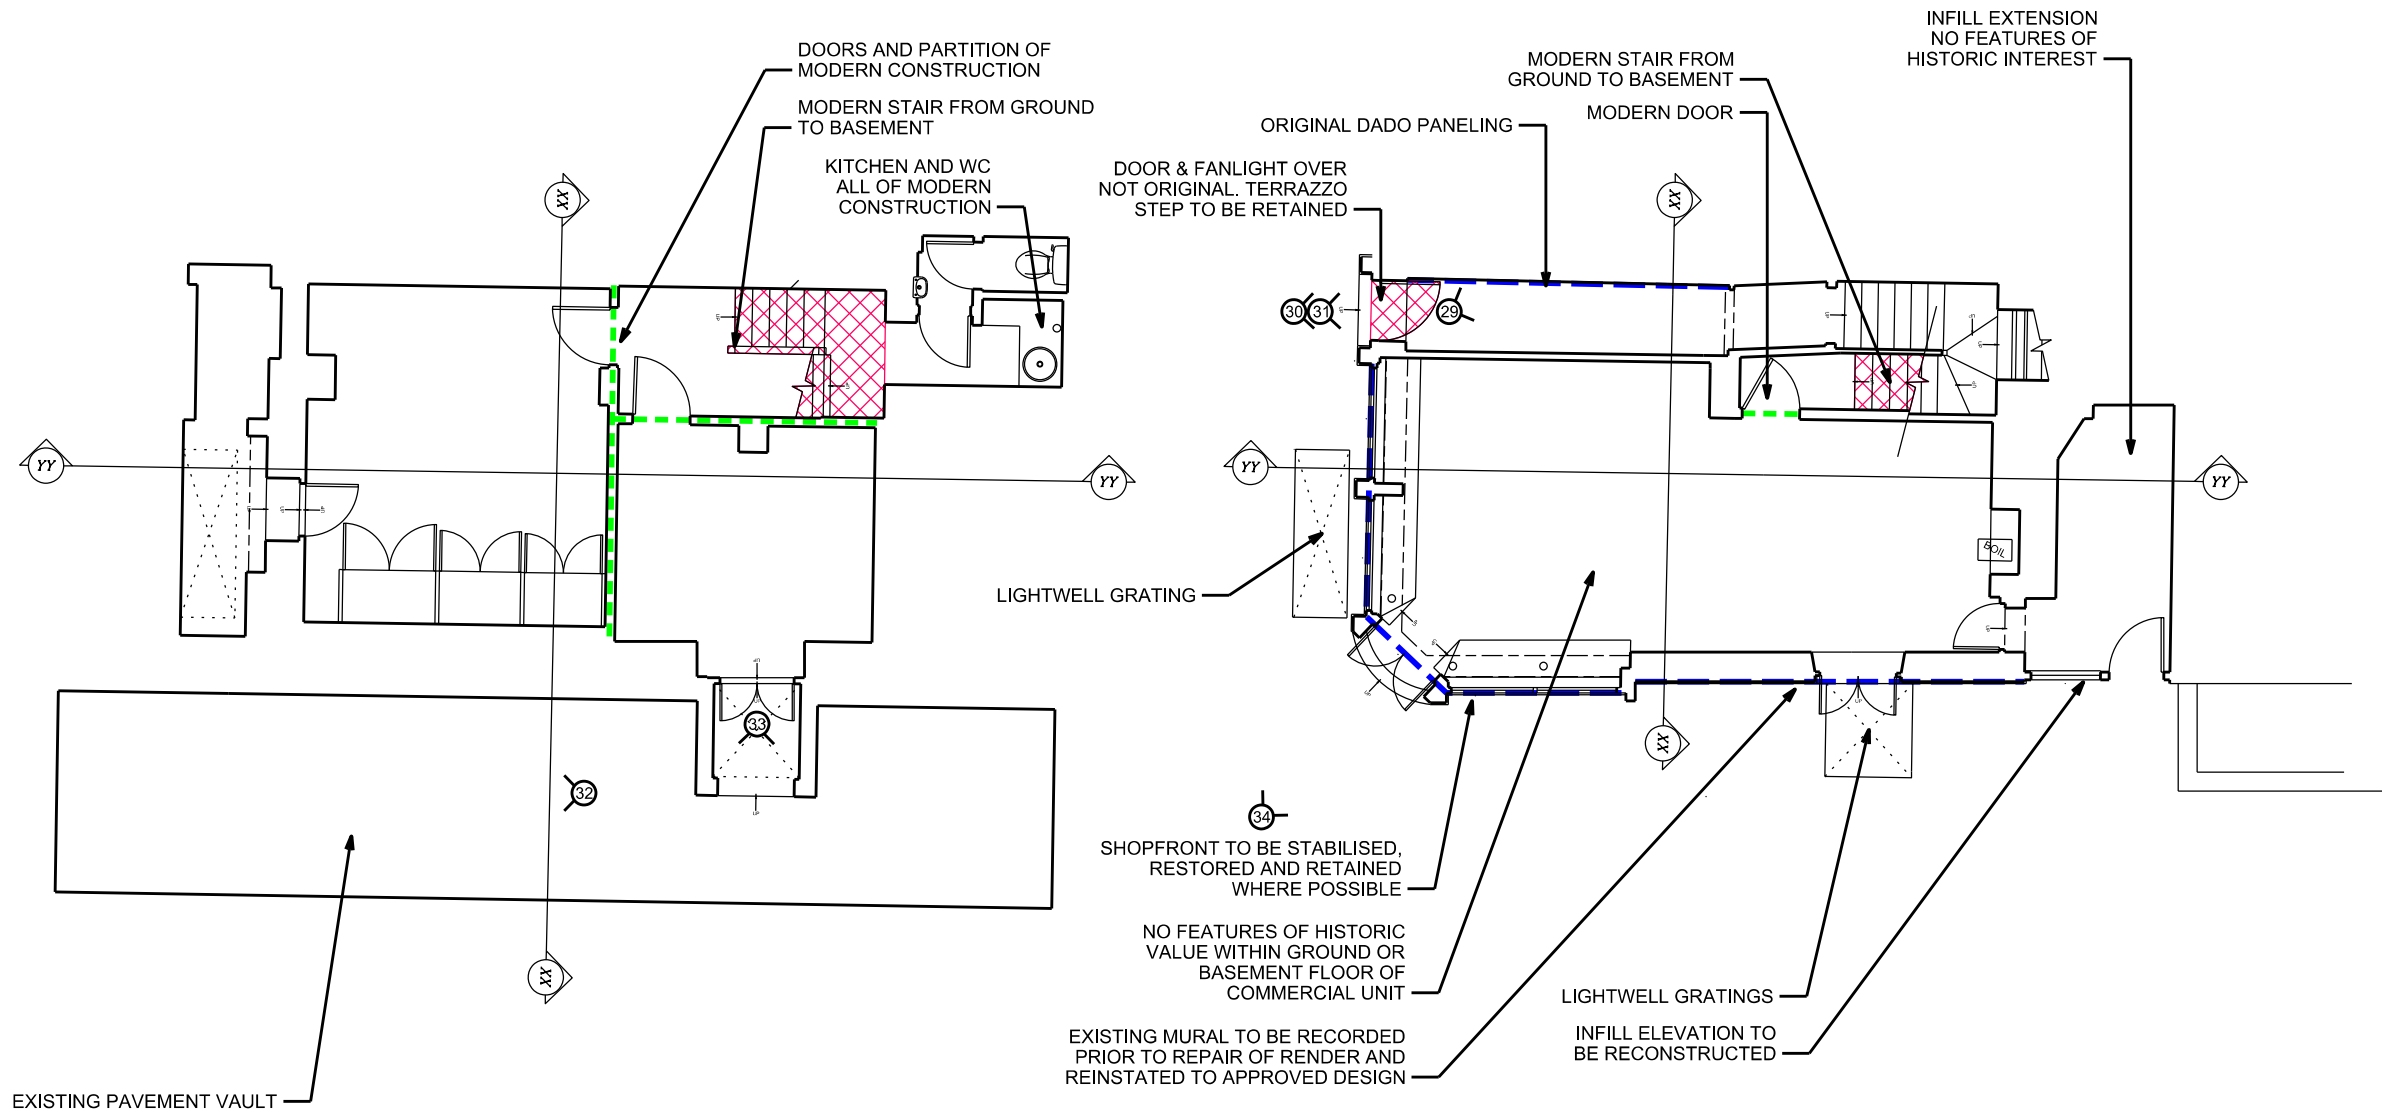

BASEMENT

GROUND FLOOR

<p>Project Manager Heritage Surveys Ltd.</p> <p>Heritage Surveys Limited Unit 114, Carlton Road South Croydon Surrey CR2 0BS www.heritage-surveys.com</p>				<p>PROJECT 39 Tottenham Street</p> <p>TITLE EXISTING BASEMENT / GROUND PLAN: BUILDING FABRIC RECORD</p> <p>CLIENT The London Borough of Camden</p>			<p>Jmarchitects</p> <p>1st Floor Ashley House 12 Great Portland Street London W1W 8QN T: 0207 580 5330 F: 0207 436 5348 lon@jmarchitects.net www.jmarchitects.net</p>		
REV.	DESCRIPTION	DATE	DRN BY	CKD BY	JOB No.	DRAWING No.	REVISION		
F	REVISED PLANNING ISSUE, NOTES EXTENSIVELY REVISED	04/04/17	GS	DL	5563	5563- E(1)003	F		
E	PLANNING ISSUE, ANNOTATIONS ADDED.	13/03/17	GS	DL	SCALE	DRAWN BY	CHECKED BY		
D	PLANNING ISSUE	14/06/16	GS	DL	1:100@A3	GS	DL		
					STATUS	DATE			
					PLANNING	09/10/15			