



EXISTING THIRD FLOOR PLAN

FOUR BED APARTMENT:
FIRST / SECOND / THIRD FLOOR

THIRD: 38.1m²

TOTAL: 128.7m²

Annotations:

ORIGINAL WIDE FLOOR BOARDS TO BE CAREFULLY REMOVED, AND SET ASIDE FOR RE-USE

OPENING UP WORKS HAVE ASCERTAINED WHERE ORIGINAL FABRIC REMAINS. MAJORITY OF PARTITIONS AND CEILINGS ARE OF MODERN CONSTRUCTION, EXCEPT WHERE NOTED

General Annotations:


XX REFERS TO PHOTOGRAPHS ON THE HERITAGE SURVEY AND LBC INSPECTION RECORDS OF 29TH SEPTEMBER 2015.

FABRIC HIGHLIGHTED THUS: - - - - - MODERN CONSTRUCTION, NOT ORIGINAL FABRIC

MODERN CONSTRUCTION, NOT ORIGINAL FABRIC

FABRIC HIGHLIGHTED THUS: - - - - - HISTORIC FABRIC TO BE RETAINED WHERE POSSIBLE

HISTORIC FABRIC TO BE RETAINED WHERE POSSIBLE

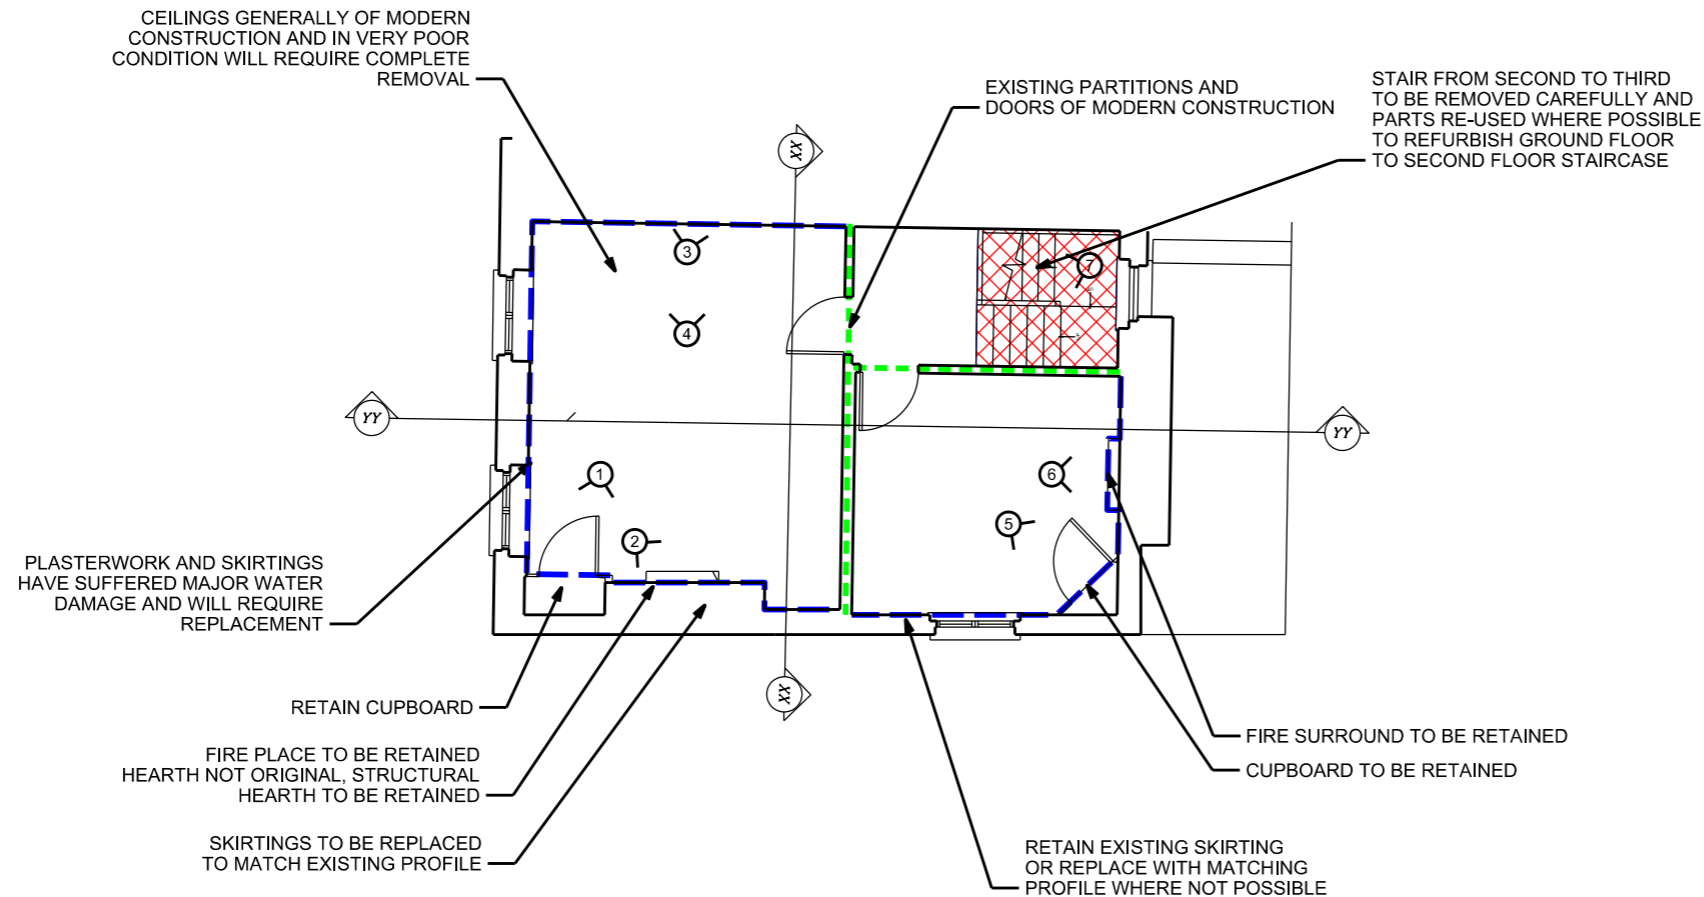

THIRD FLOOR

<p>Project Manager Heritage Surveys Ltd.</p> <p>Heritage Surveys Limited Unit 114, Carlton Road South Croydon Surrey CR2 0BS www.heritage-surveys.com</p>		<p>PROJECT 39 Tottenham Street</p> <p>TITLE EXISTING THIRD FLOOR PLAN BUILDING FABRIC RECORD</p> <p>CLIENT The London Borough of Camden</p>		<p>Jmarchitects</p> <p>1st Floor Ashley House 12 Great Portland Street London W1W 8QN</p> <p>T: 0207 580 5330 F: 0207 436 5348 lon@jmarchitects.net www.jmarchitects.net</p>	
<p>F REVISED PLANNING ISSUE, DETAILED NOTES ADDED</p> <p>E PLANNING ISSUE, ANNOTATIONS ADDED.</p> <p>D PLANNING ISSUE</p> <p>REV. DESCRIPTION</p>	<p>04/04/17 GS DL</p> <p>13/03/17 GS DL</p> <p>13/03/17 GS DL</p> <p>DATE DRN BY CKD BY</p>	<p>JOB No. 5563</p> <p>SCALE 1:100@A3</p> <p>STATUS PLANNING</p>	<p>DRAWING No. 5563- E(1)005</p> <p>DRAWN BY GS</p> <p>DATE 09/10/2015</p>	<p>REVISION F</p> <p>CHECKED BY DL</p>	