

PROPOSED THIRD / FOURTH FLOOR PLAN


TWO BED APARTMENT: THIRD / FOURTH FLOOR

THIRD FLOOR: 40m2 FOURTH FLOOR: 21.9m2 GROUND ENTRANCE & STAIRCASE: 22m2

TOTAL: 83.9m2

Annotations:

EXISTING REAR WALL RECONSTRUCTED WITH CHIMNEYS REINSTATED TO MATCH EXISTING

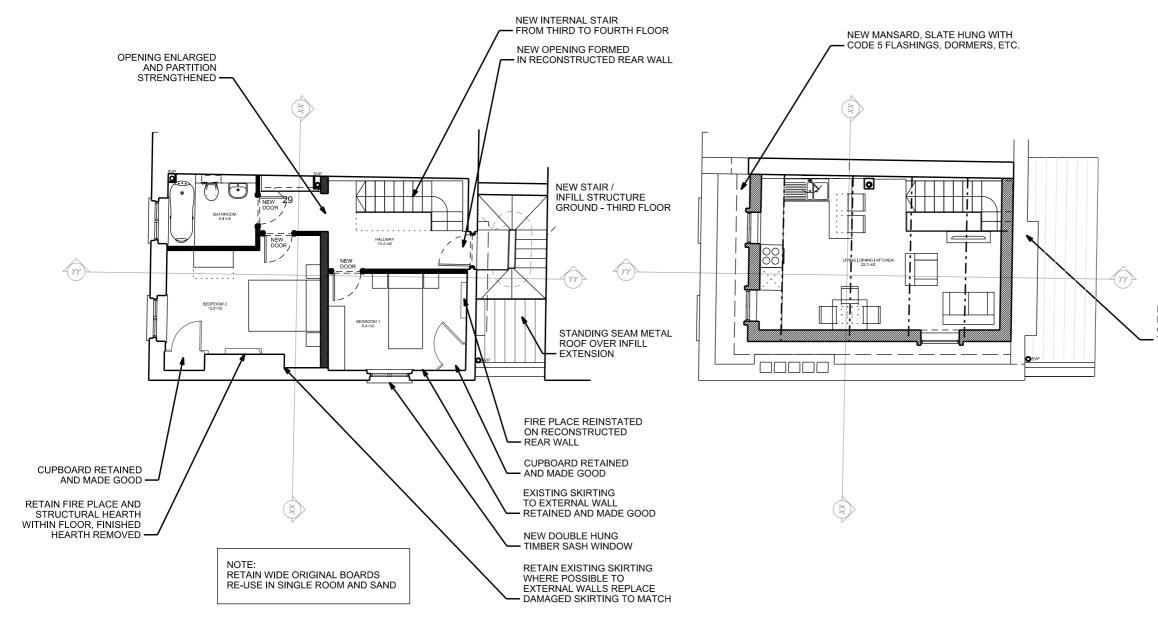

THIRD FLOOR

FOURTH FLOOR

Project Manager		jmarchitec				
Heritage Surveys Ltd.	39 Tottenham Street	JOB No. 5563	DRAWING No. 5563- S(0)005	REVISION H	1st Floor Ashley House 12 Great Portland St	
Heritage Surveys Limited Unit 11H, Carlton Road H REVISED PLANNING ISSUE, NOTES EXTENSIVELY REVISED 04/04/17 GS DL South Croydon Surrey	PROPOSED THIRD / FOURTH FLOOR PLAN	SCALE 1:100@A3	DRAWN BY GS	CHECKED BY DL	London W1W 8QN	
G PLANNING ISSUE. ANNOTATIONS ADDED. 13/03/17 GS DL CR2 0BS	CLIENT	STATUS		DATE	T: 0207 580 5330 F: 0207 436 5348	
F PLANNING ISSUE 14/06/16 GS DL REV. DESCRIPTION DATE DRN BY CKD BY WWW.heritage-surveys.com	The London Borough of Camden	PLANNING		09/10/2015	lon@jmarchitects.ne www.jmarchitects.ne	