
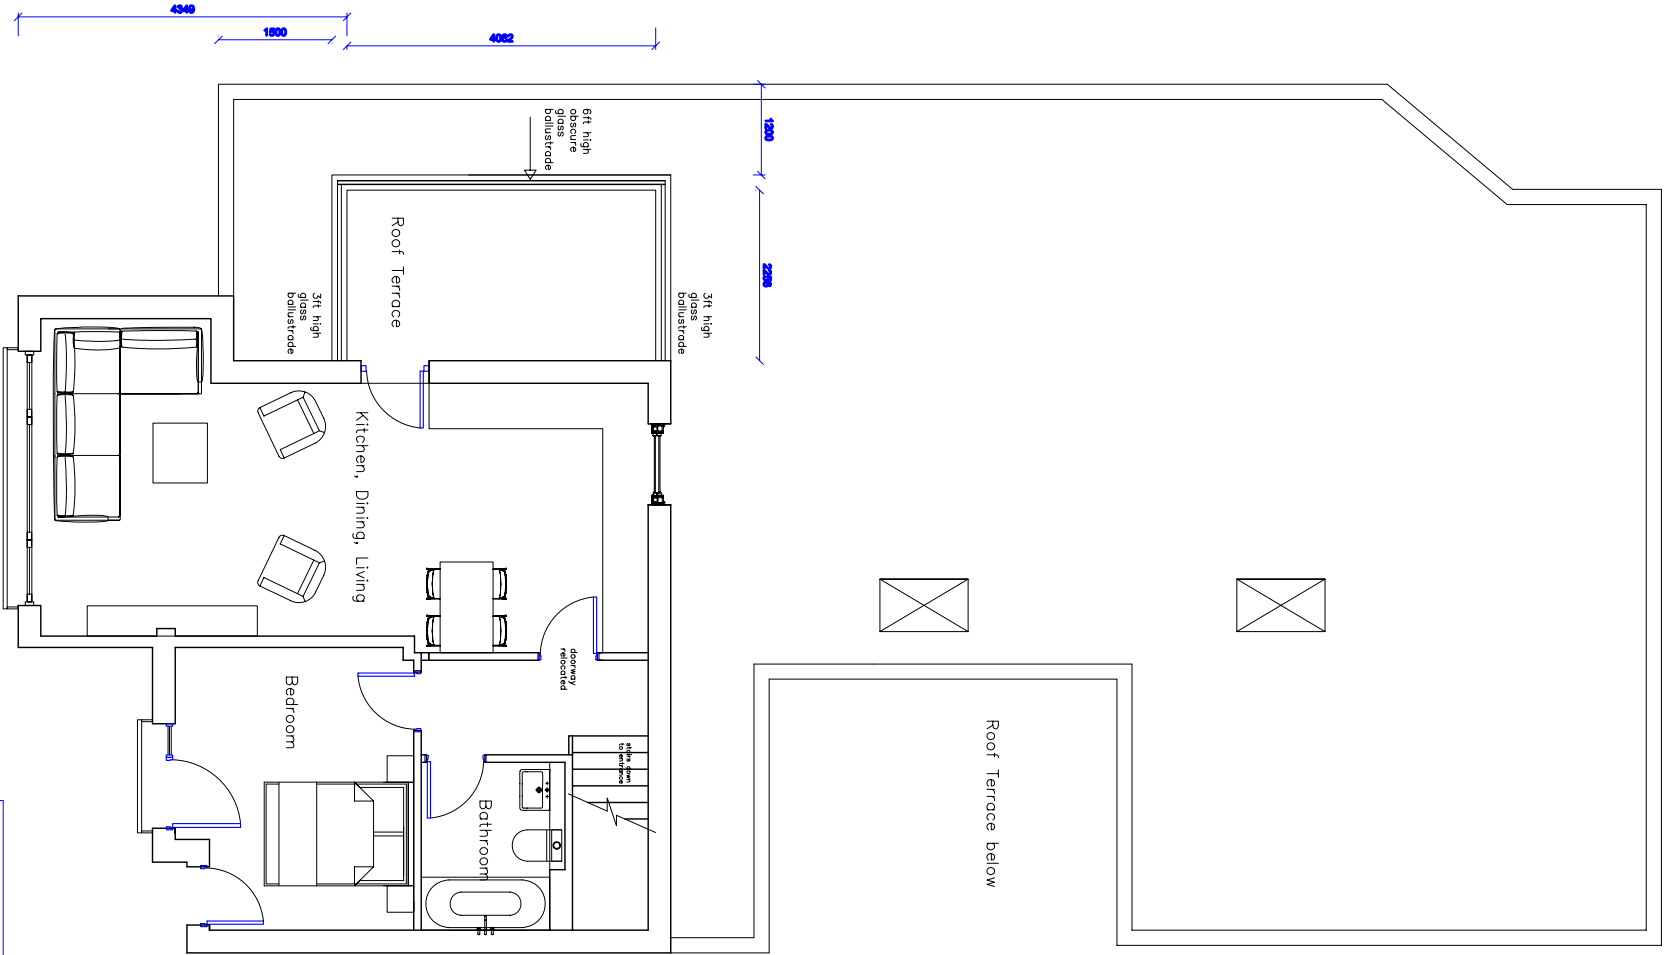


EXISTING SECOND FLOOR

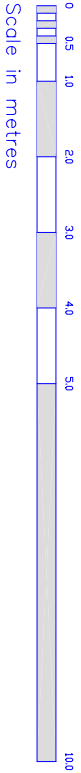

PROPOSED SECOND FLOOR

Client : Cecilia Bleasby

Project : Flat 8, 12 Smyrna Road

Drawing: existing and proposed second floor plans

Scale : 1:100 A3

Date : 02/11/16

Dwg No : 8/12/SR/02

Rev : A

OFFICE A DESIGN UNITED

INDERVALD

WOODLANDS CLOSE BICKLEY BR1 2BD

© THIS DRAWING IS THE COPYRIGHT OF DESIGN UNITED. It shall not be in any way used or reproduced without their prior written consent. All dimensions are to be checked on site or in the workshop prior to commencing any work. Work only to figured dimensions. Any discrepancies are to be reported to DESIGN UNITED.